


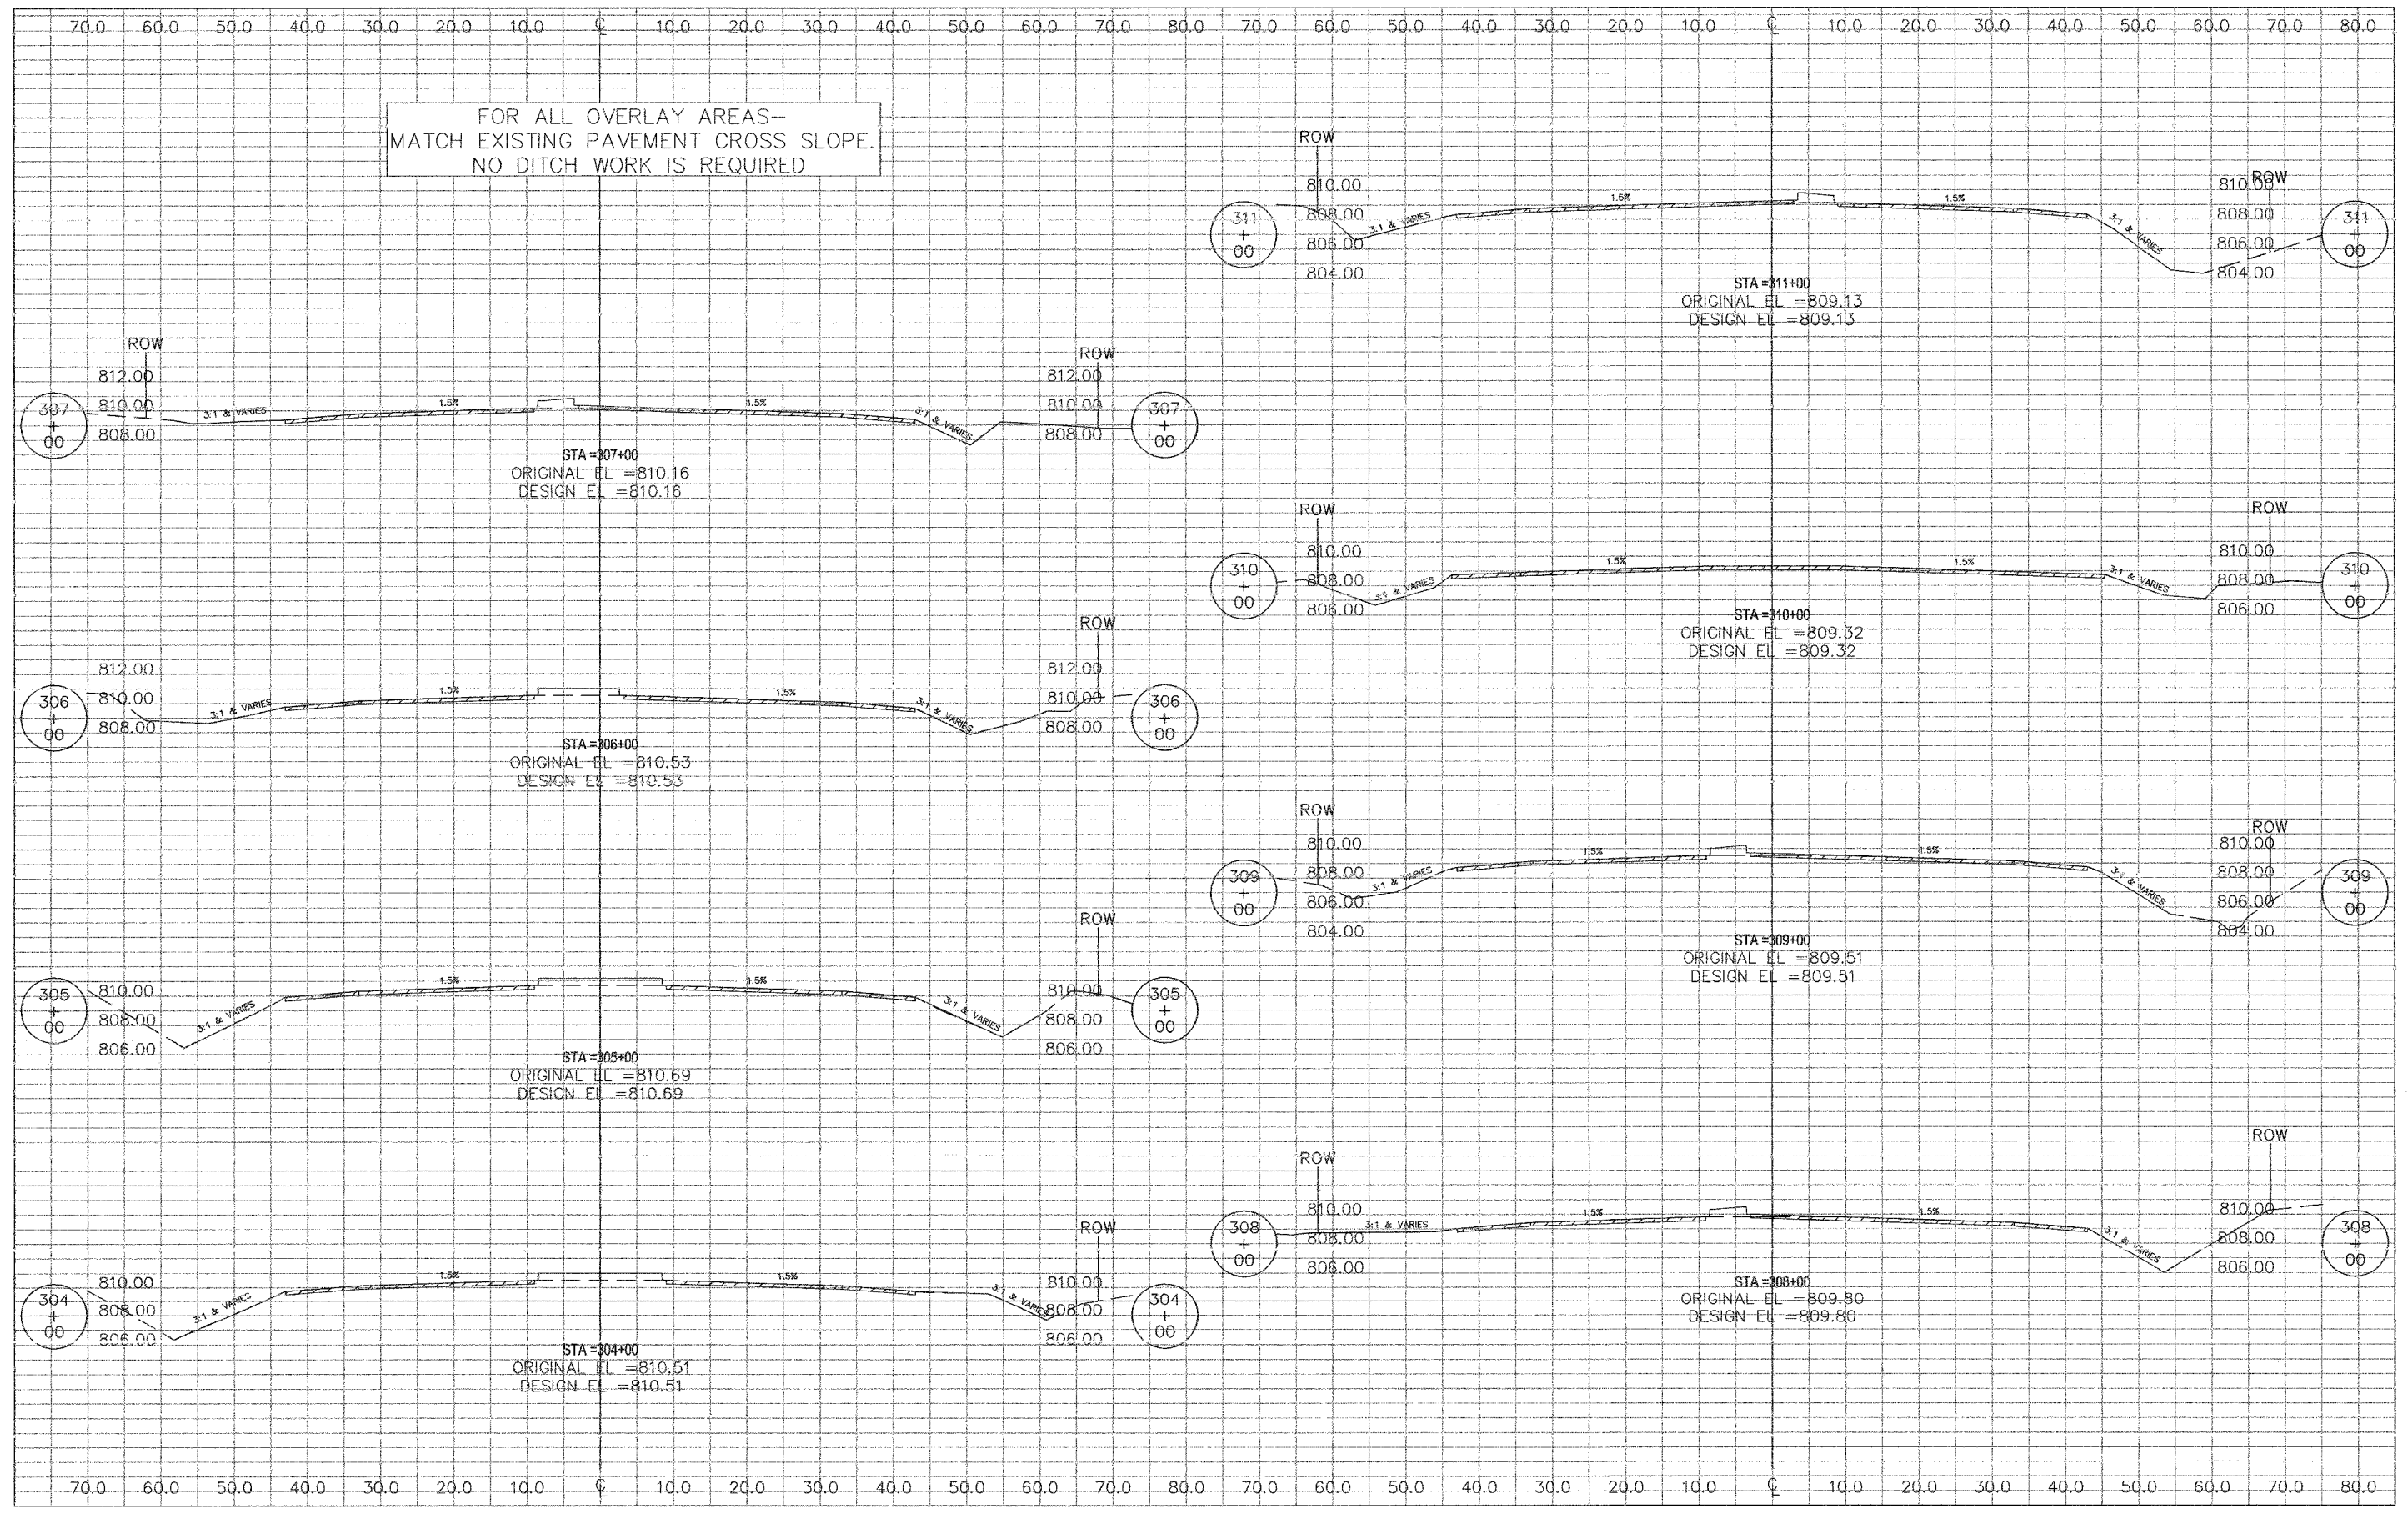

FOR ALL OVERLAY AREAS-
MATCH EXISTING PAVEMENT CROSS SLOPE.
NO DITCH WORK IS REQUIRED



File Path: P:\Projects\Harrison Avenue\003001.dwg, 4-9-2009 9:20:50 AM, L1, World, 0.0000