


DATE	
BY	
FINAL SURVEY	
DESIGNED	
PLANNED	
NOTED	
AREAS CHECKED	

DATE	
BY	
ORIGINAL SURVEY	
DESIGNED	
PLANNED	
NOTED	
AREAS CHECKED	

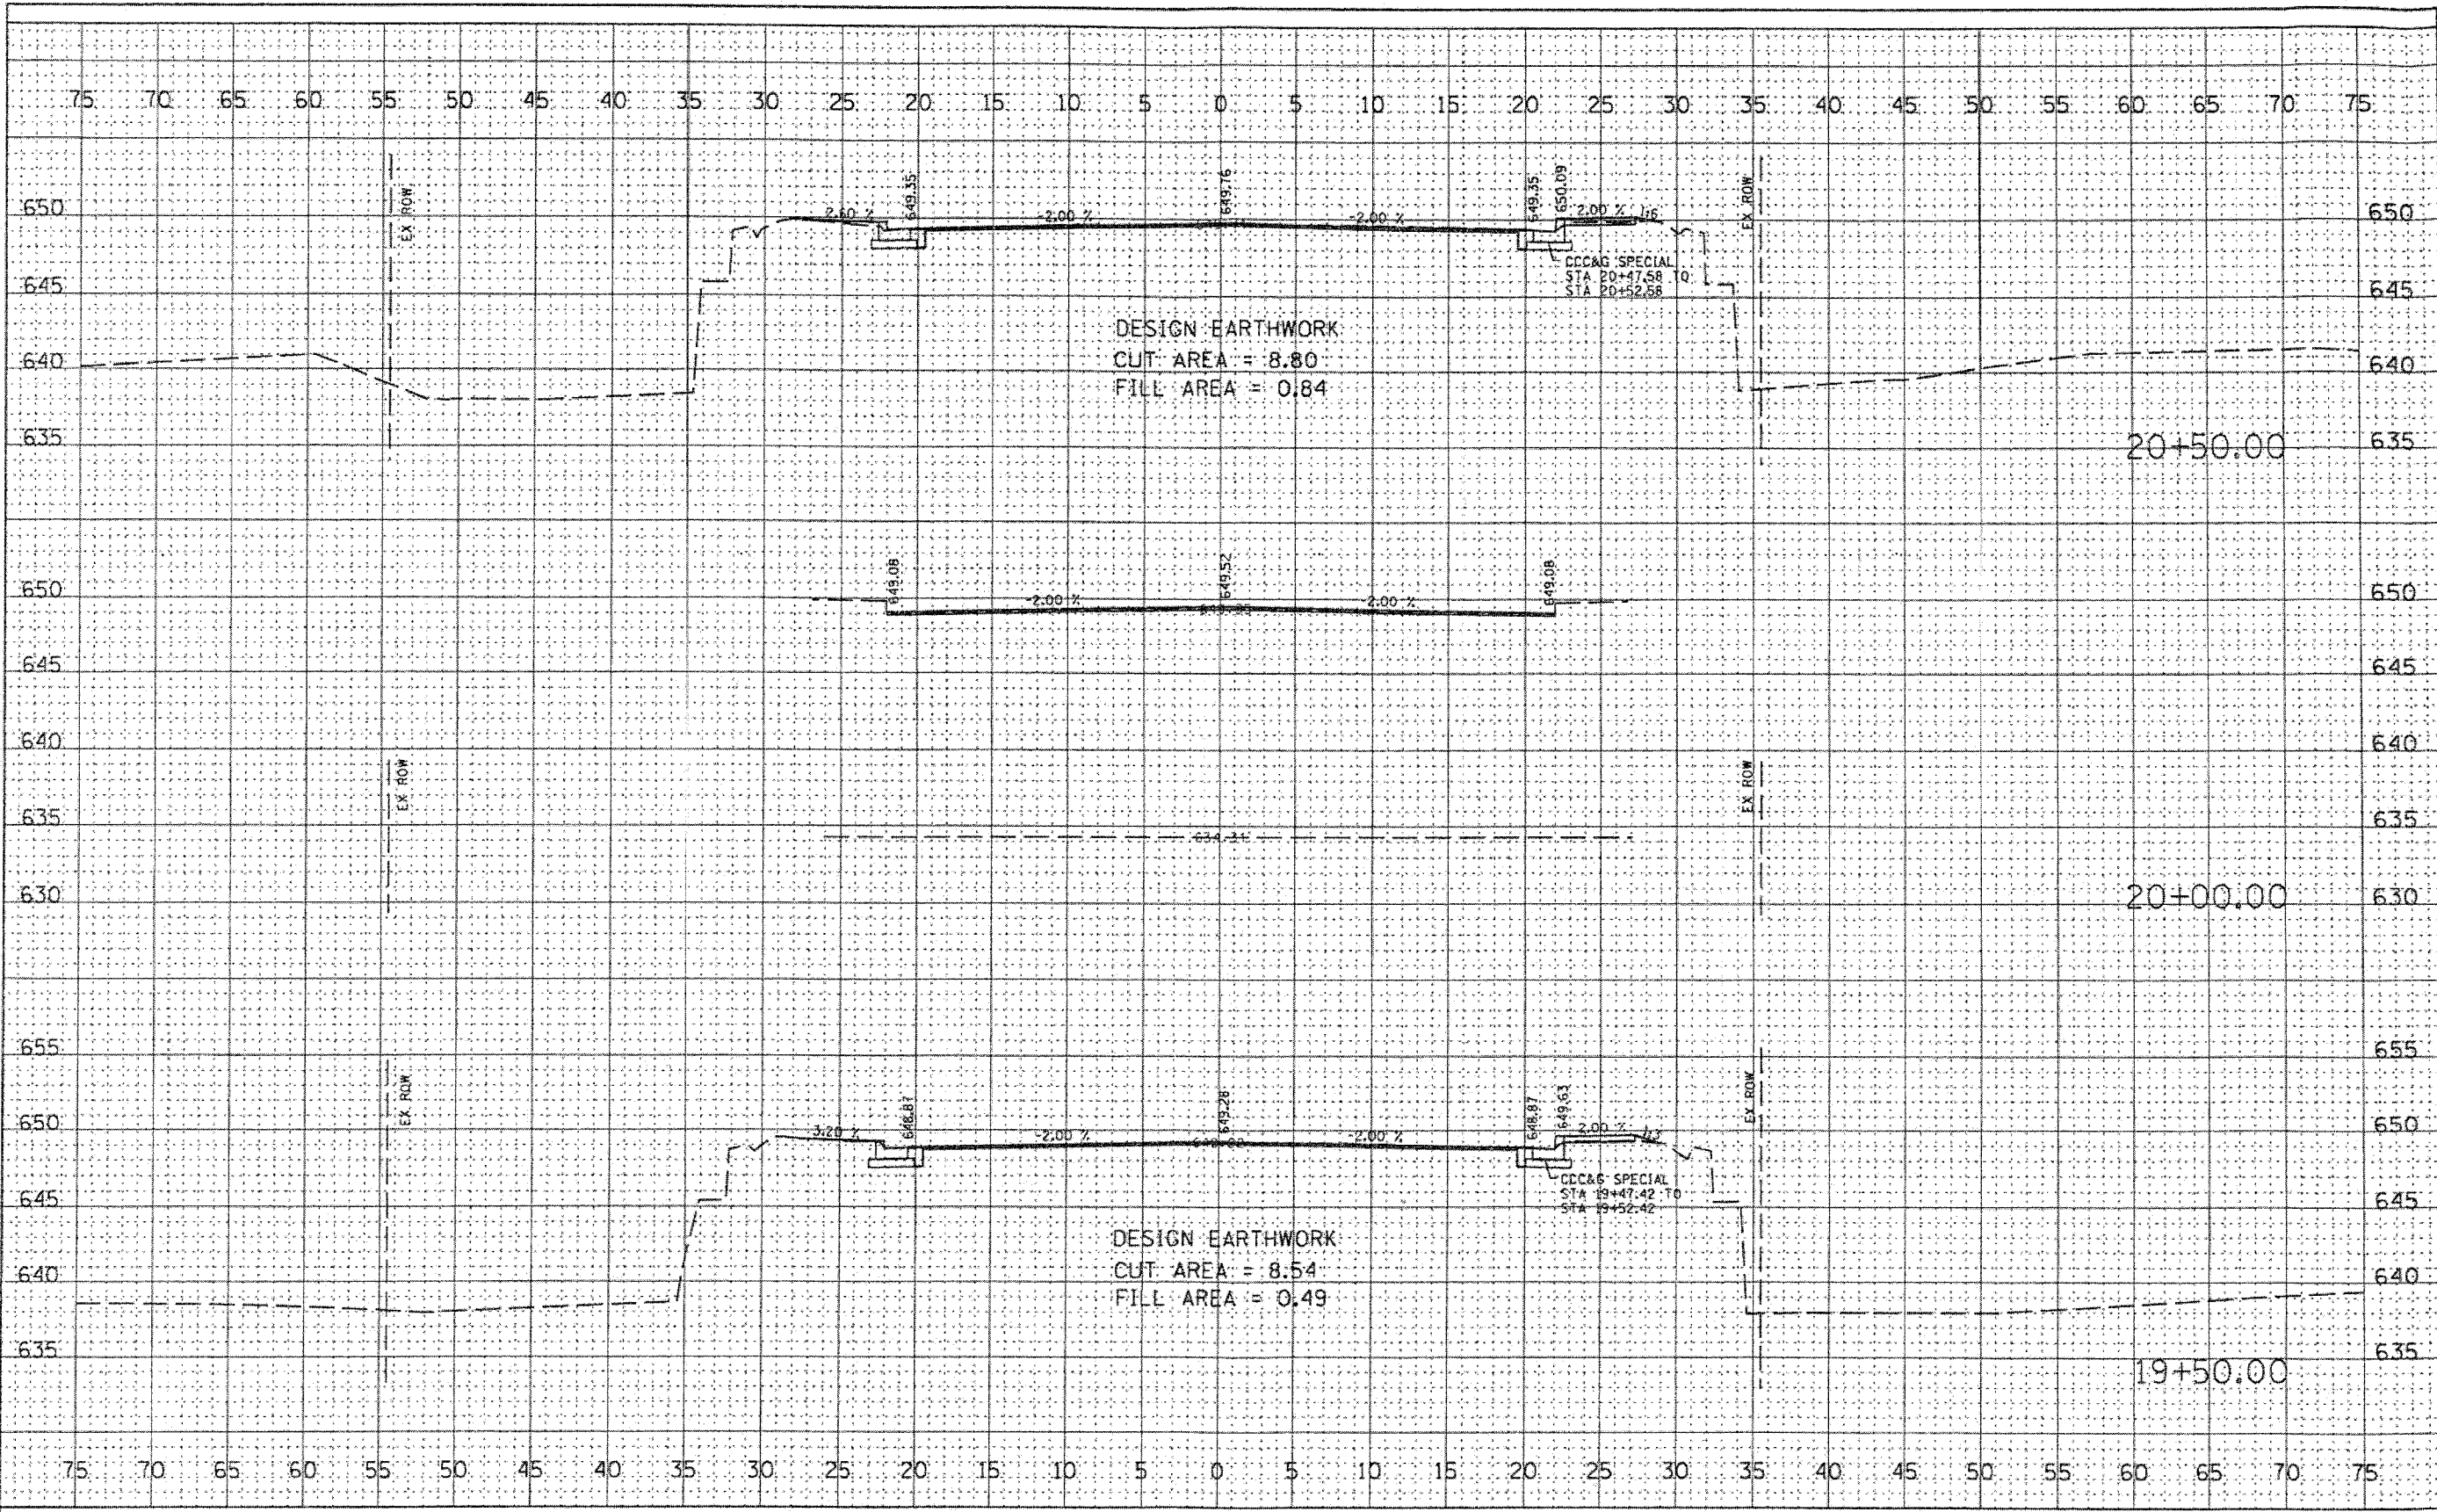

DESIGN EARTHWORK
CUT AREA = 8.80
FILL AREA = 0.84

DESIGN EARTHWORK
CUT AREA = 8.54
FILL AREA = 0.49

WILLET, HOFMANN & ASSOCIATES, INC.
CONSULTING ENGINEERS
601 East Second Street Dixon, IL 61021
Phone 815.284.3381 Fax 815.284.3385
Design Firm # 184-00916
www.willett-hofmann.com

USER NAME =	DESIGNED -	REVISED -
PLLOT SCALE =	DRAWN -	REVISED -
PLLOT DATE =	CHECKED -	REVISED -
	DATE -	REVISED -

DIXON AVENUE - Cross Sections

SCALE: SHEET NO. 16 OF SHEETS STA. 19+50.00 TO STA. 20+50.00

F.A. RTE.	SECTION	COUNTY	TOTAL SHEETS	SHEET NO.
5560	01-00125-00-BR	WHITESIDE	14	13
CITY OF ROCK FALLS		CONTRACT NO. 05-436		
FED. ROAD DIST. NO. 1 ILLINOIS/FED. AID PROJECT				

Revised 6-7-08