


| | |
|----------|--|
| DATE | |
| BY | |
| DESIGNED | |
| DRAWN | |
| CHECKED | |
| DATE | |
| FILE NO. | |

| | |
|----------|--|
| DATE | |
| BY | |
| DESIGNED | |
| DRAWN | |
| CHECKED | |
| DATE | |
| FILE NO. | |

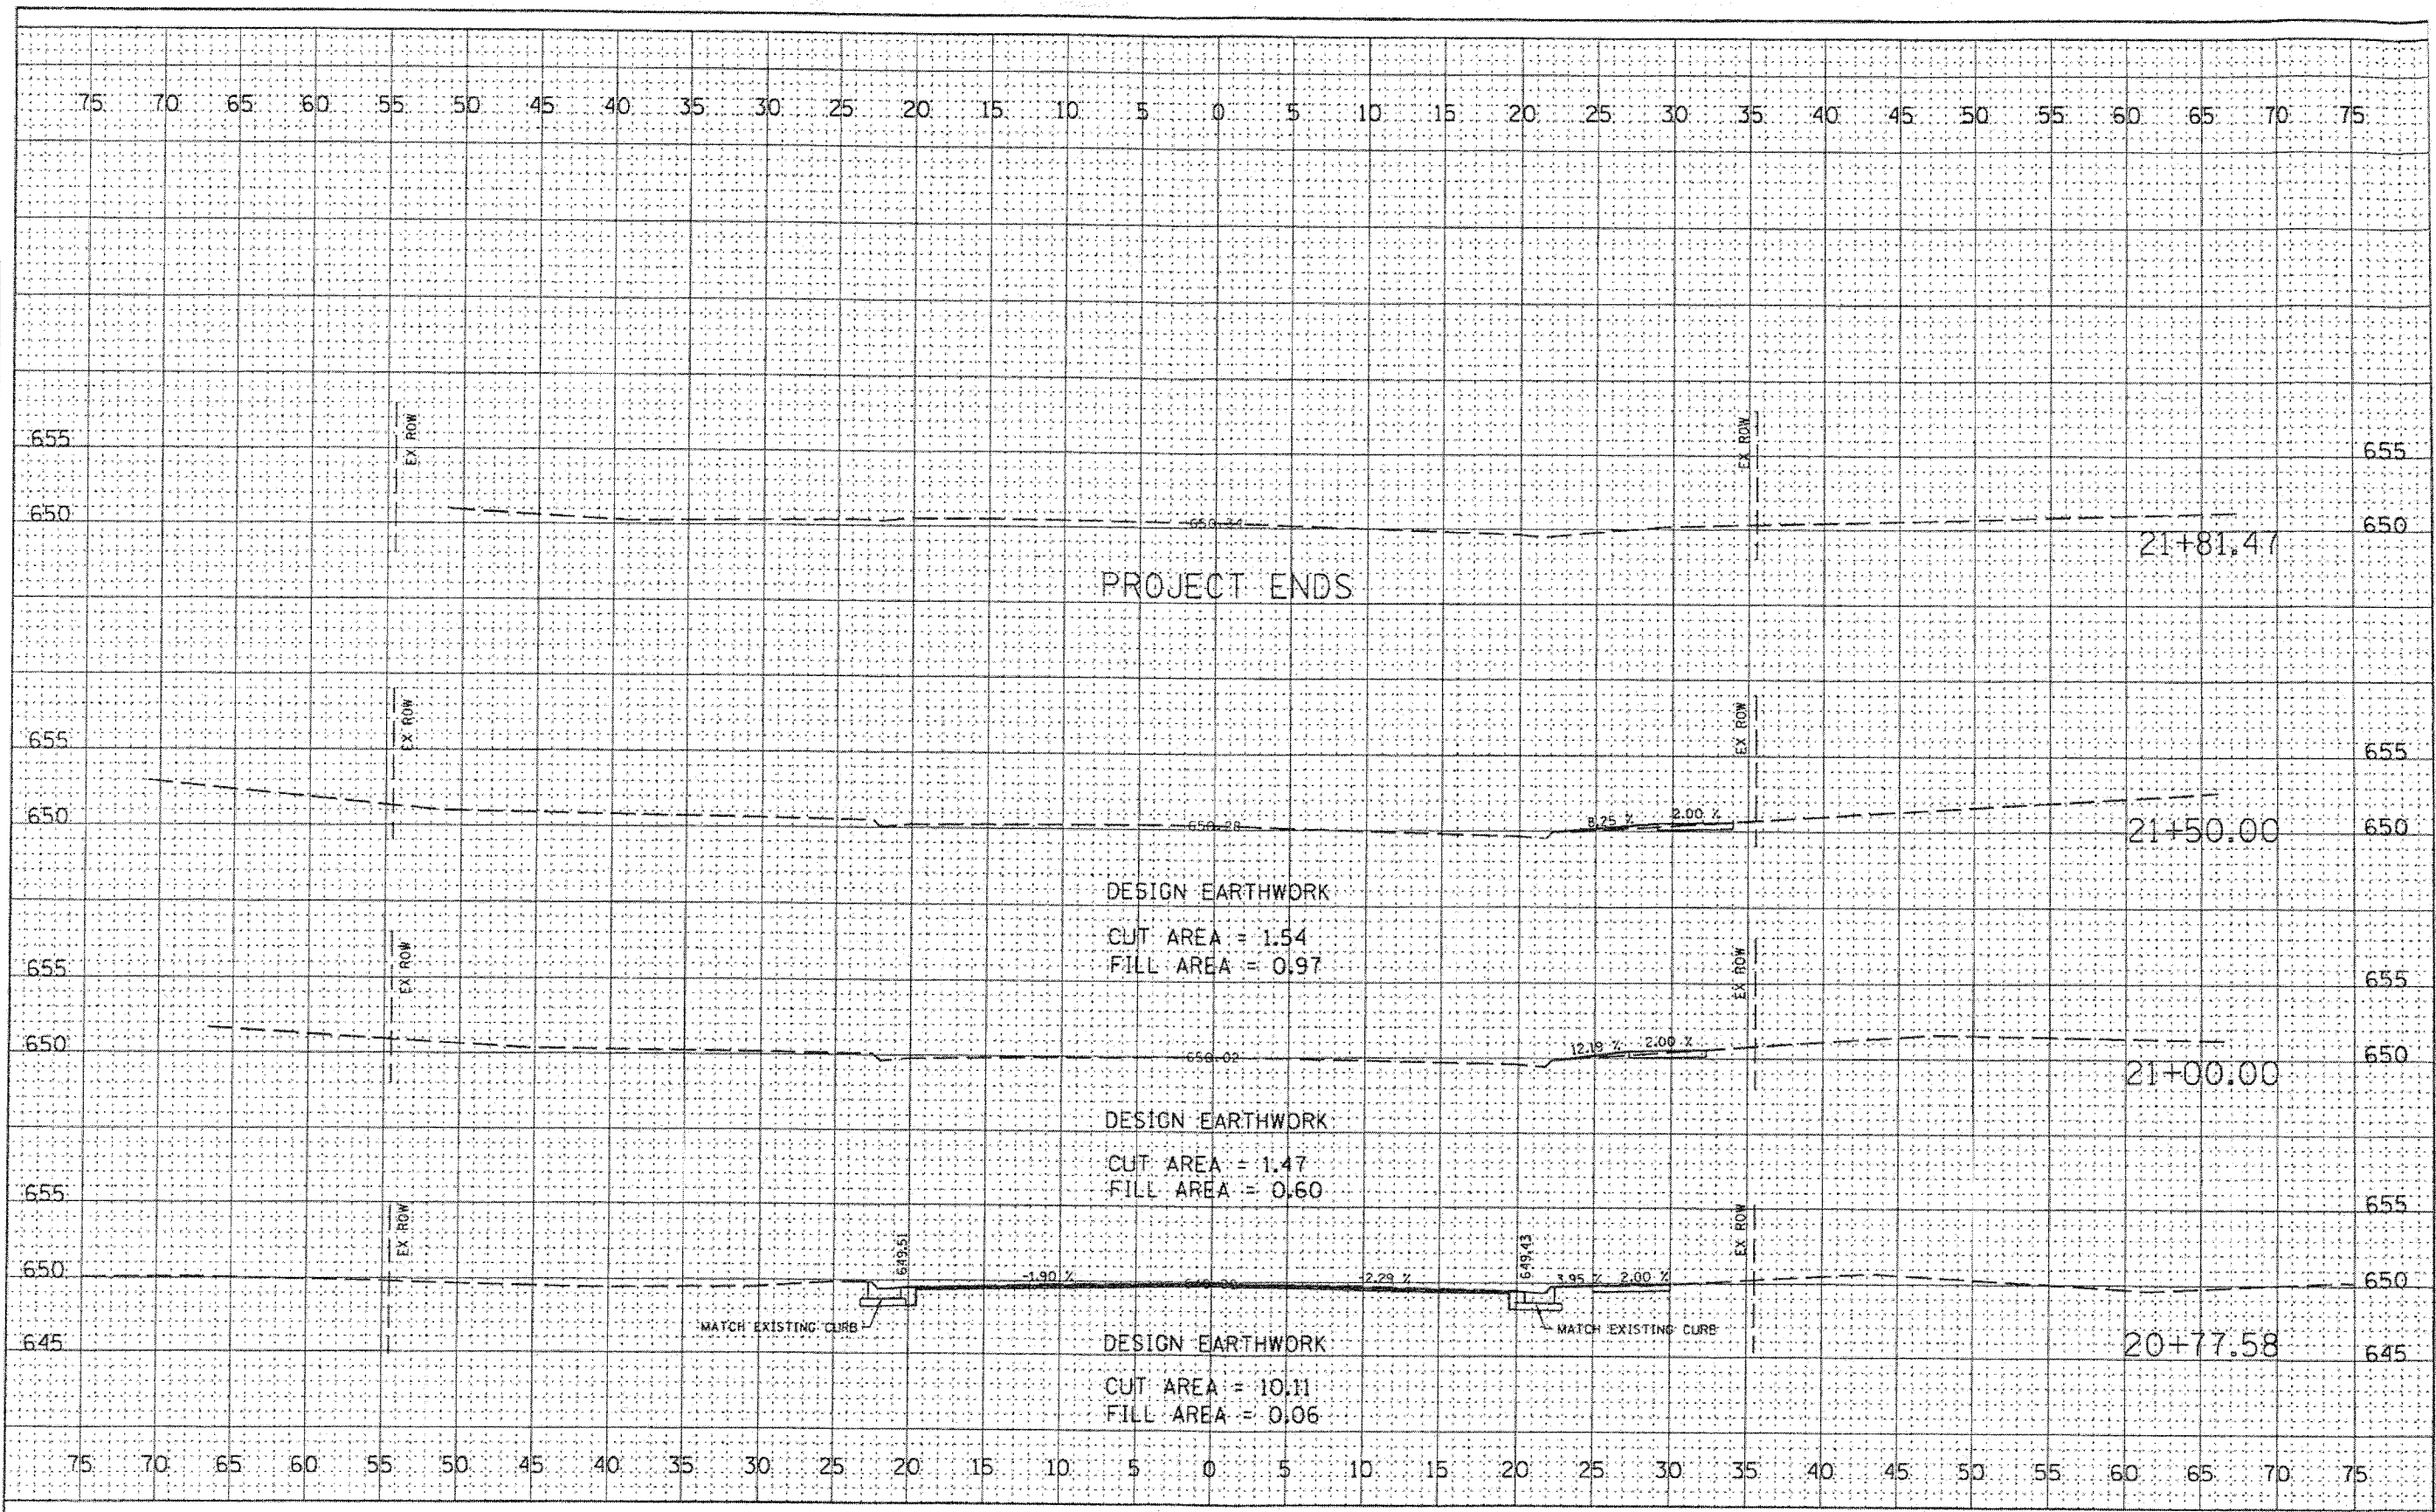

| | | | | | | | | | |
|---|------------|----------|---------|--|---|---------------------|-----------|--------------|-----------|
| WILLETT, HOFMANN & ASSOCIATES, INC. CONSULTING ENGINEERS 805 East Second Street Dixon, IL 61021 Phone: 815-294-3388 Fax: 815-294-2328 Design Firm # 184-00918 www.willett-hofmann.com | USER NAME | DESIGNED | REVISED | DIXON AVENUE - Cross Sections SCALE: SHEET NO. 17 OF SHEETS STA. 20+77.58 TO STA. 21+81.47 | F.A. RTE. | SECTION | COUNTY | TOTAL SHEETS | SHEET NO. |
| | PLOT SCALE | DRAWN | REVISED | | 5560 | 01-00125-00-BR | WHITESIDE | 14 | 14 |
| | PLOT DATE | CHECKED | REVISED | | CITY OF ROCK FALLS | CONTRACT NO. 65-438 | | | |
| | | DATE | REVISED | | FED. ROAD DIST. NO. 3 ILLINOIS FED. AID PROJECT | | | | |

Revised 6-2-09