


F.A.P. RTE.	SECTION	COUNTY	TOTAL SHEETS	SHEET NO.
T.P. 158	01-1126-00-BR	IRROQUOIS	23	21
STA. 17+50		TO STA. 19+00		
DOUGLAS ROAD DIST., ILLINOIS		BROS-075(128)		
CONTRACT NO. 87300				

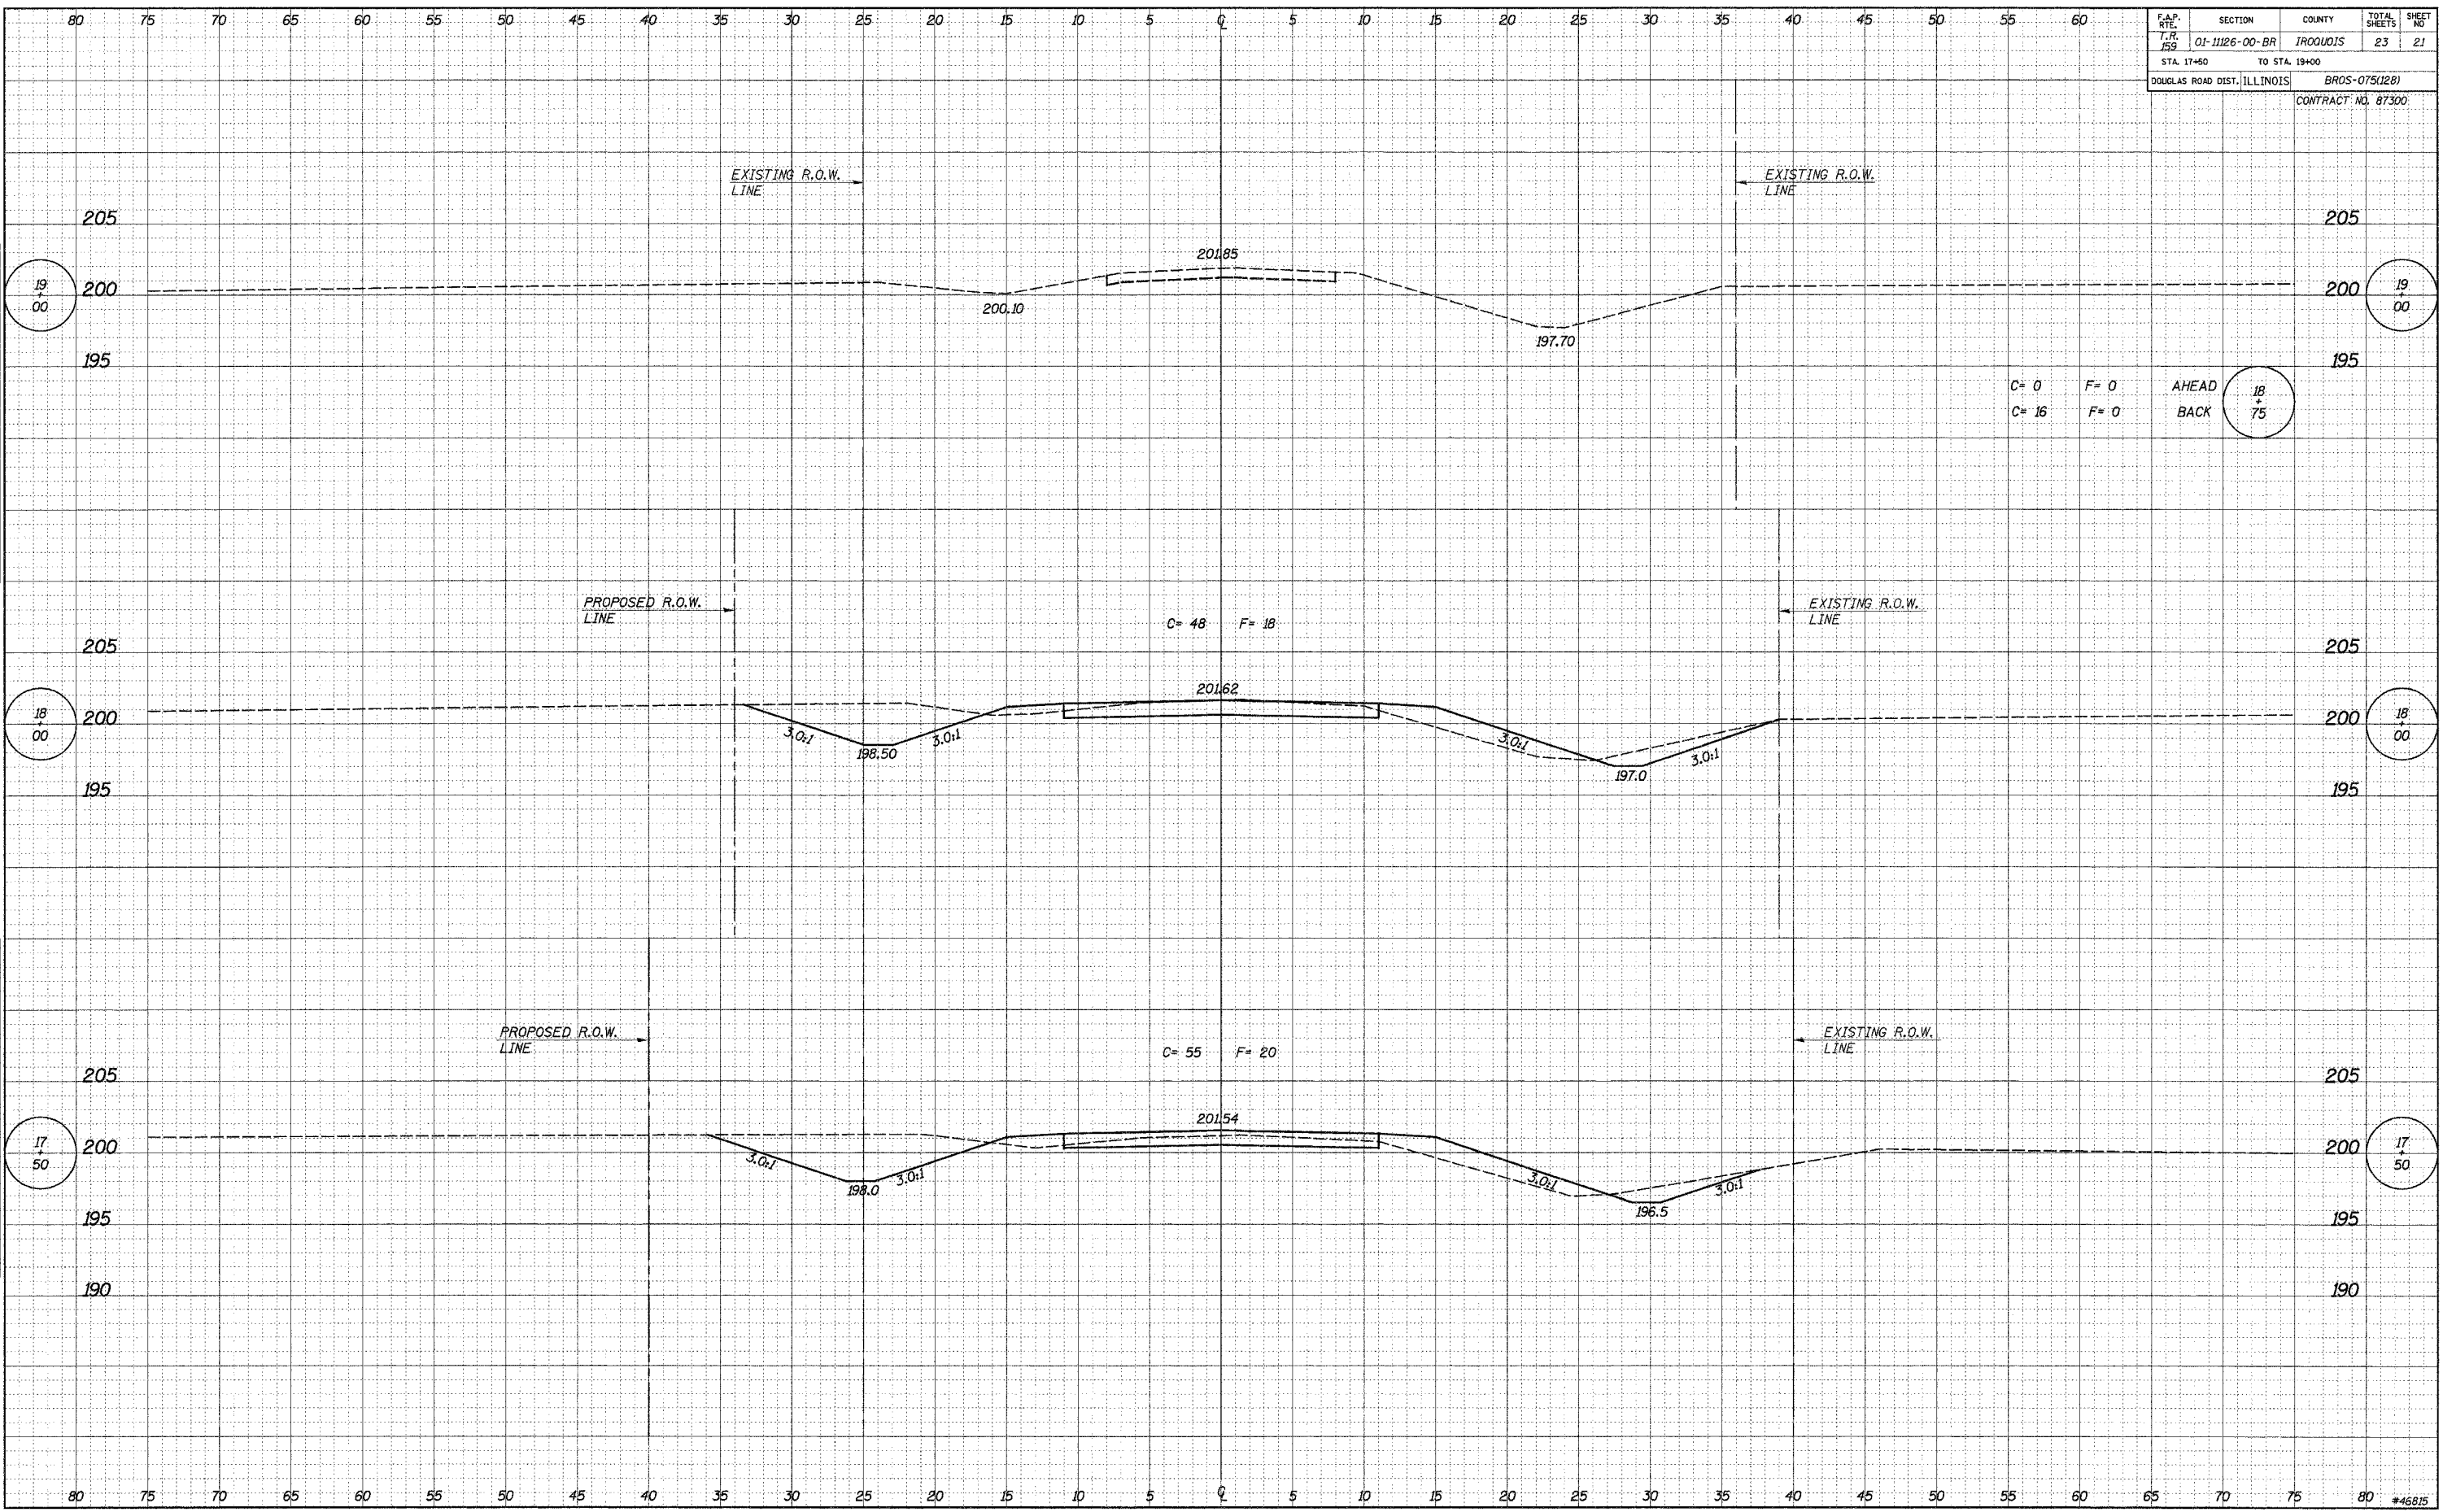

FINAL SURVEY BY DATE
 SURVEYED BY DATE
 NOTE BOOK NO.
 TEMPLATE NO.
 AREAS CHECKED

ORIGINAL SURVEY BY DATE
 SURVEYED BY DATE
 NOTE BOOK NO.
 TEMPLATE NO.
 AREAS CHECKED