
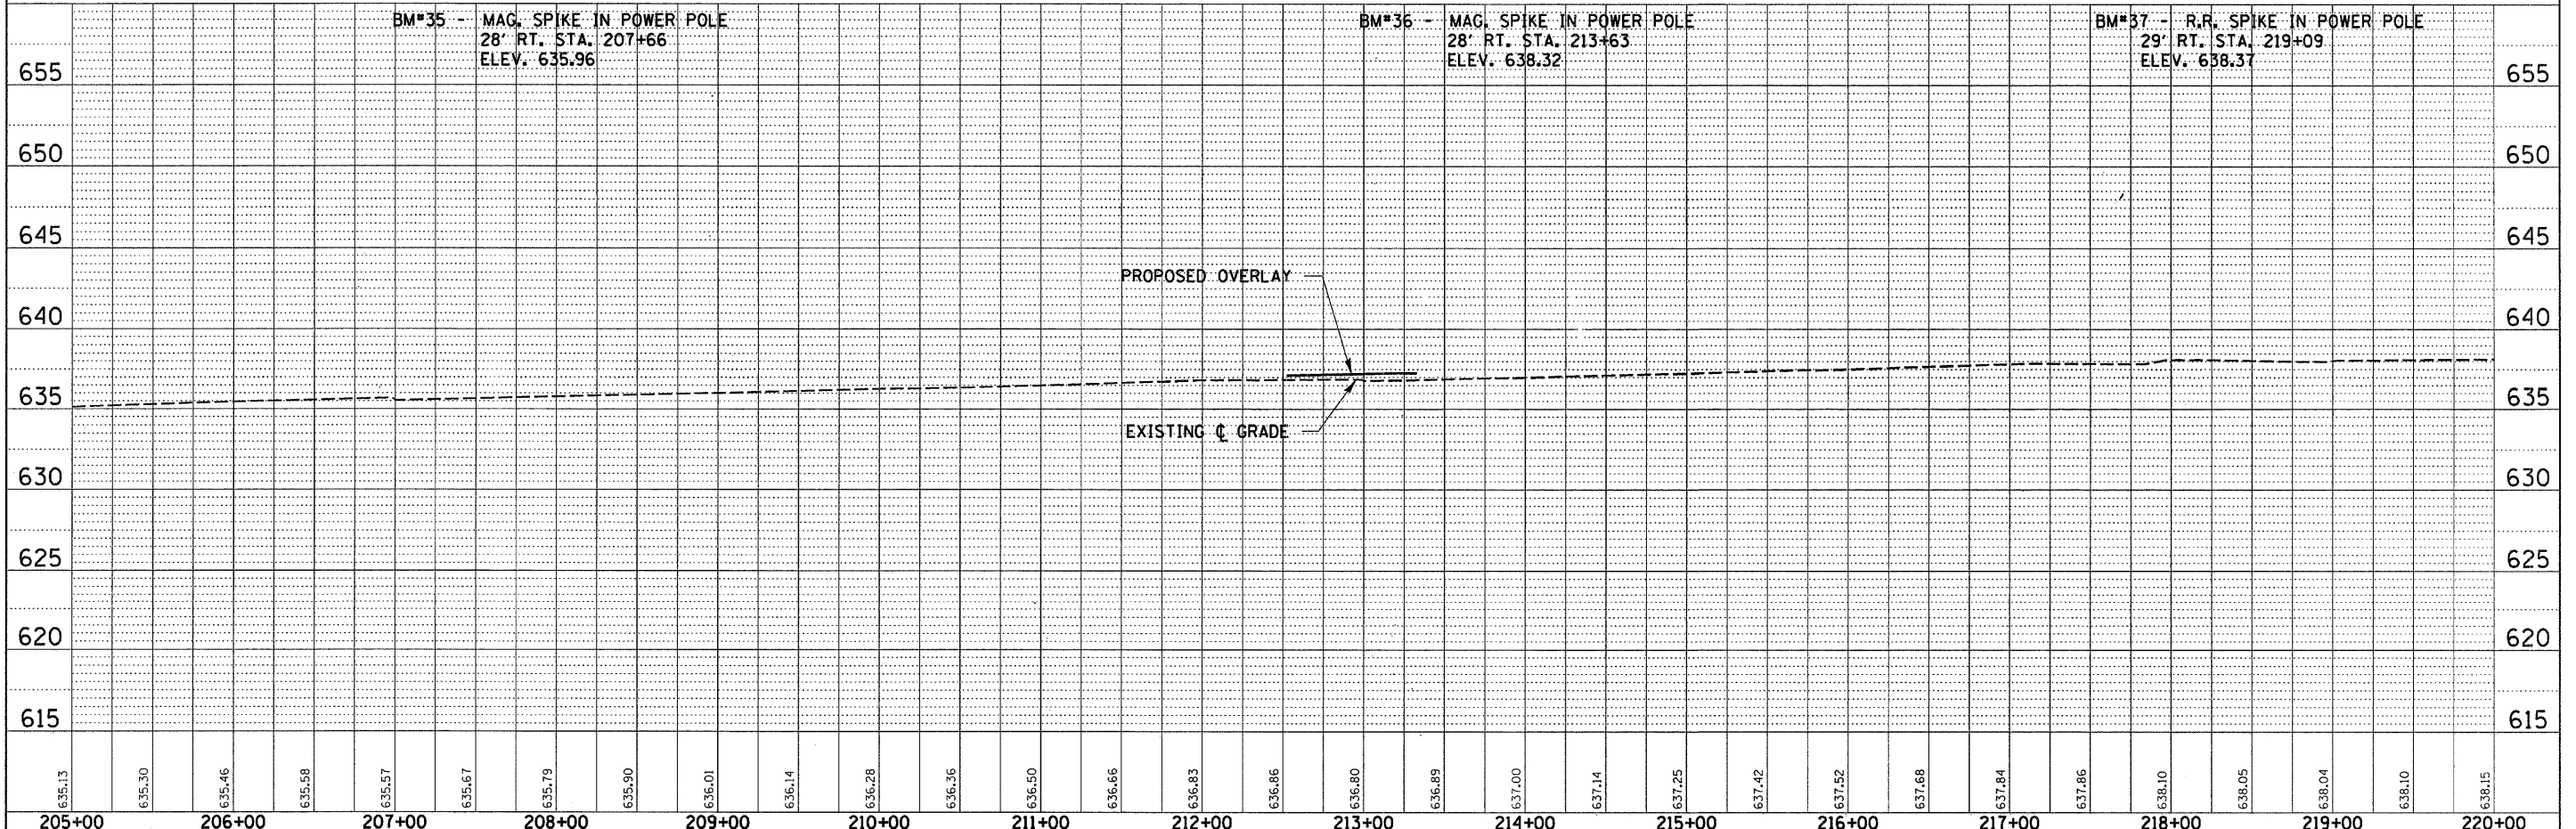


PLAN	SURVEYED	BY	DATE
	PLOTTED		
	GRADES CHECKED		
	STRUCTURE NOTATIONS CHECKED		
	NO. _____		

PROFILE	SURVEYED	BY	DATE
	PLOTTED		
	GRADES CHECKED		
	STRUCTURE NOTATIONS CHECKED		
	NO. _____		

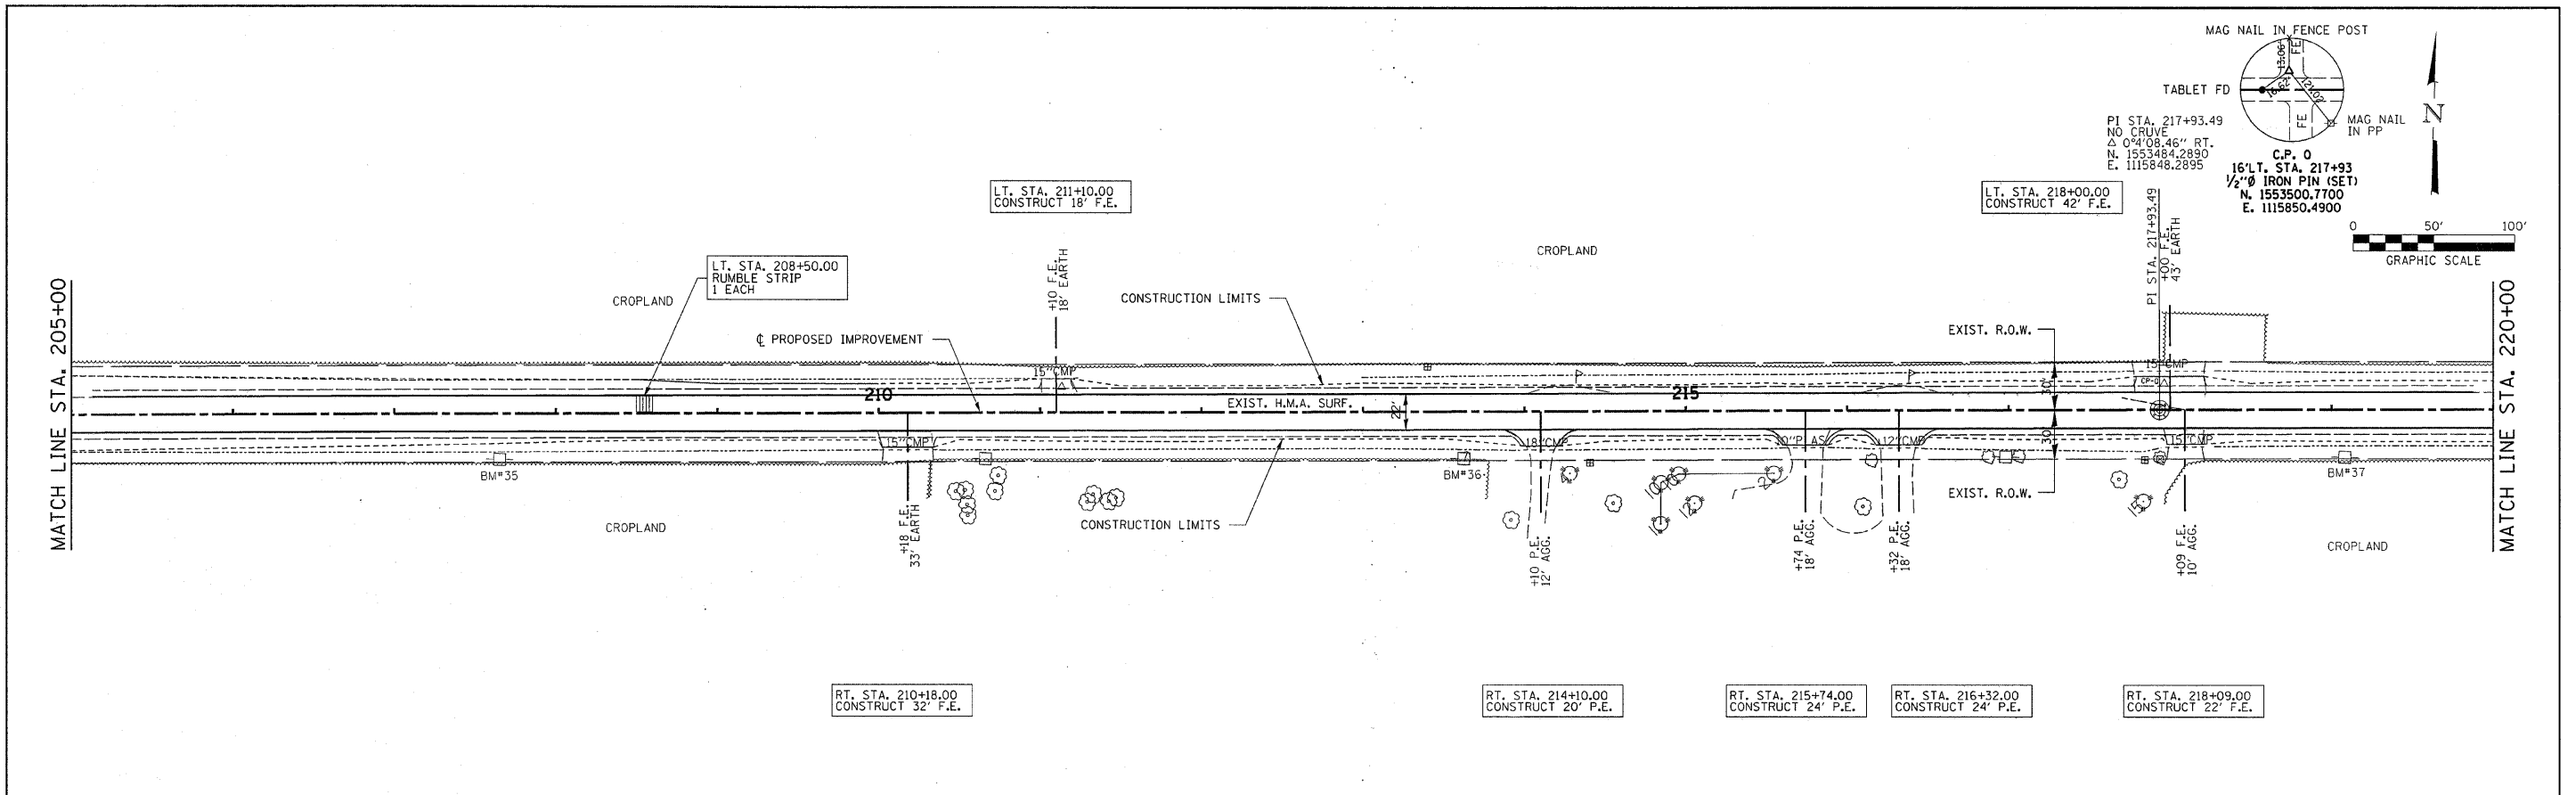

FILE NAME = 46001-shr-pp15.dgn	USER NAME =	DESIGNED -	REVISED -	STATE OF ILLINOIS DEPARTMENT OF TRANSPORTATION		HLR HAMPTON, LENZINI & RENWICK, INC. CIVIL & STRUCTURAL ENGINEERS LAND SURVEYORS	PLAN & PROFILE F.A.S. 321 / C.H. 4		F.A.S. 321	SECTION 05-00057-02-RS	COUNTY IROQUOIS	TOTAL SHEETS 100	SHEET NO. 8
PLOT SCALE =	CHECKED -	REVISED -	CONTRACT NO. 87322										
PLOT DATE = 3/4/2008	DATE -	REVISED -	SCALE: SHEET NO. OF SHEETS STA. TO STA.										
			FED. ROAD DIST. NO. ILLINOIS FED. AID PROJECT										