
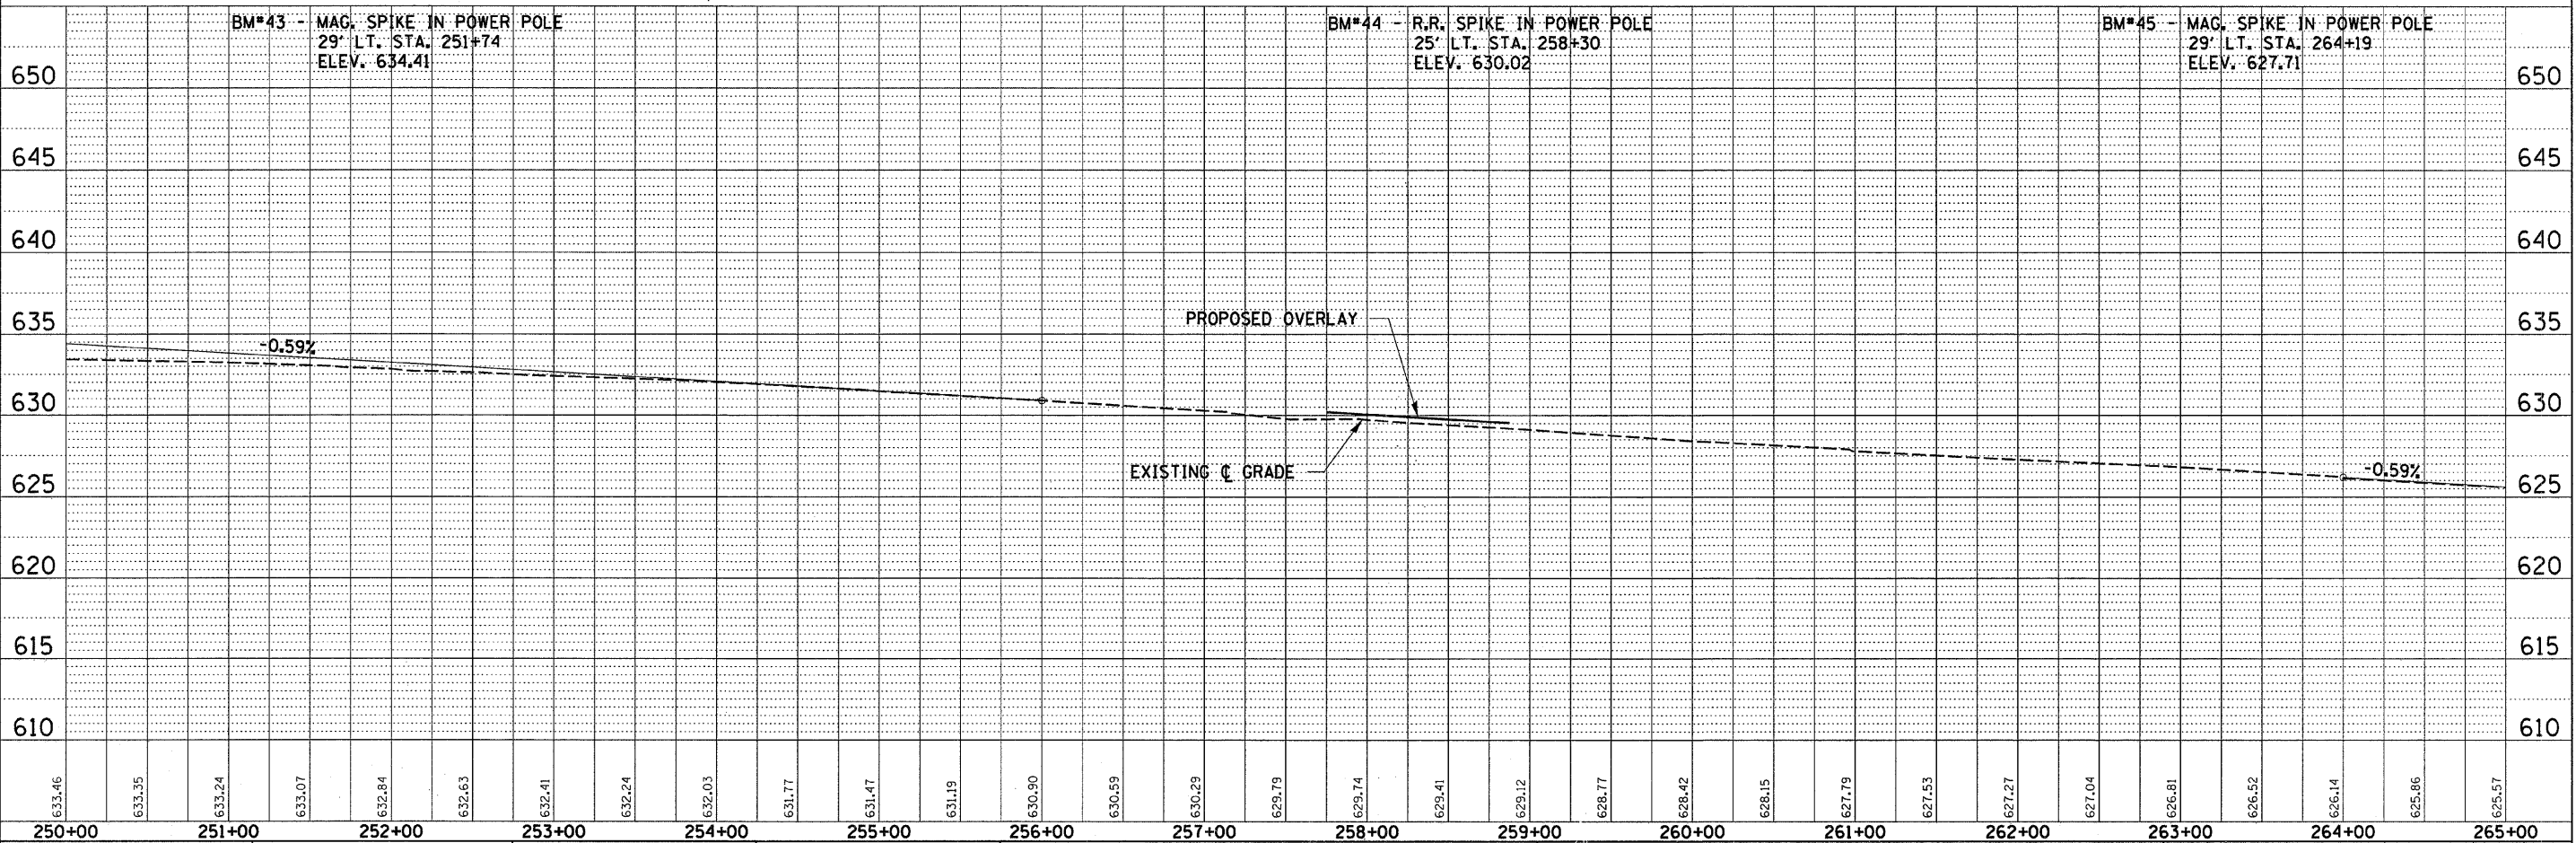
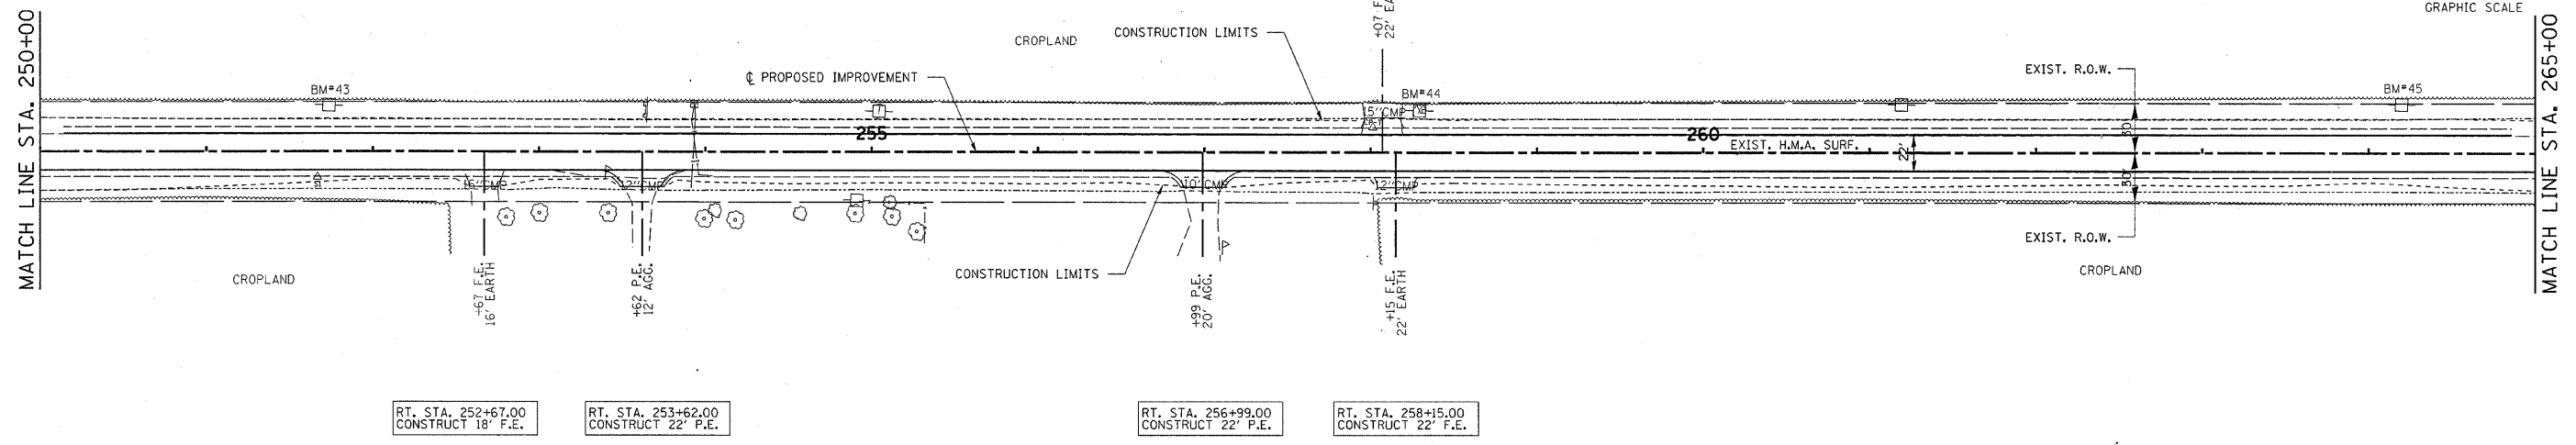
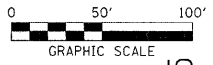


DATE	
BY	
PLAN	
NO.	
NO. OF SHEETS	
DATE	
BY	
DATE	
BY	

DATE	
BY	
PROFILE	
NO.	
NO. OF SHEETS	
DATE	
BY	
DATE	
BY	

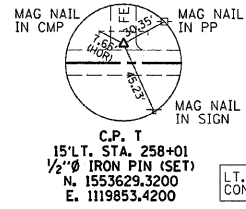

FILE NAME = 46801-shr-pp18.dgn	USER NAME =	DESIGNED -	REVISED -	STATE OF ILLINOIS DEPARTMENT OF TRANSPORTATION	HAMPTON, LENZINI & RENWICK, INC. CIVIL & STRUCTURAL ENGINEERS LAND SURVEYORS	PLAN & PROFILE F.A.S. 321 /C.H. 4	F.A.S. SECTION	COUNTY	TOTAL SHEETS	SHEET NO.	
	PLOT SCALE =	DRAWN -	REVISED -				321	05-00057-02-RS	IRROUOIS	100	11
	PLOT DATE = 3/4/2008	CHECKED -	REVISED -				CONTRACT NO. 87322				
		DATE -	REVISED -				SCALE:	SHEET NO. OF SHEETS	STA. TO STA.	FED. ROAD DIST. NO.	ILLINOIS FED. AID PROJECT