
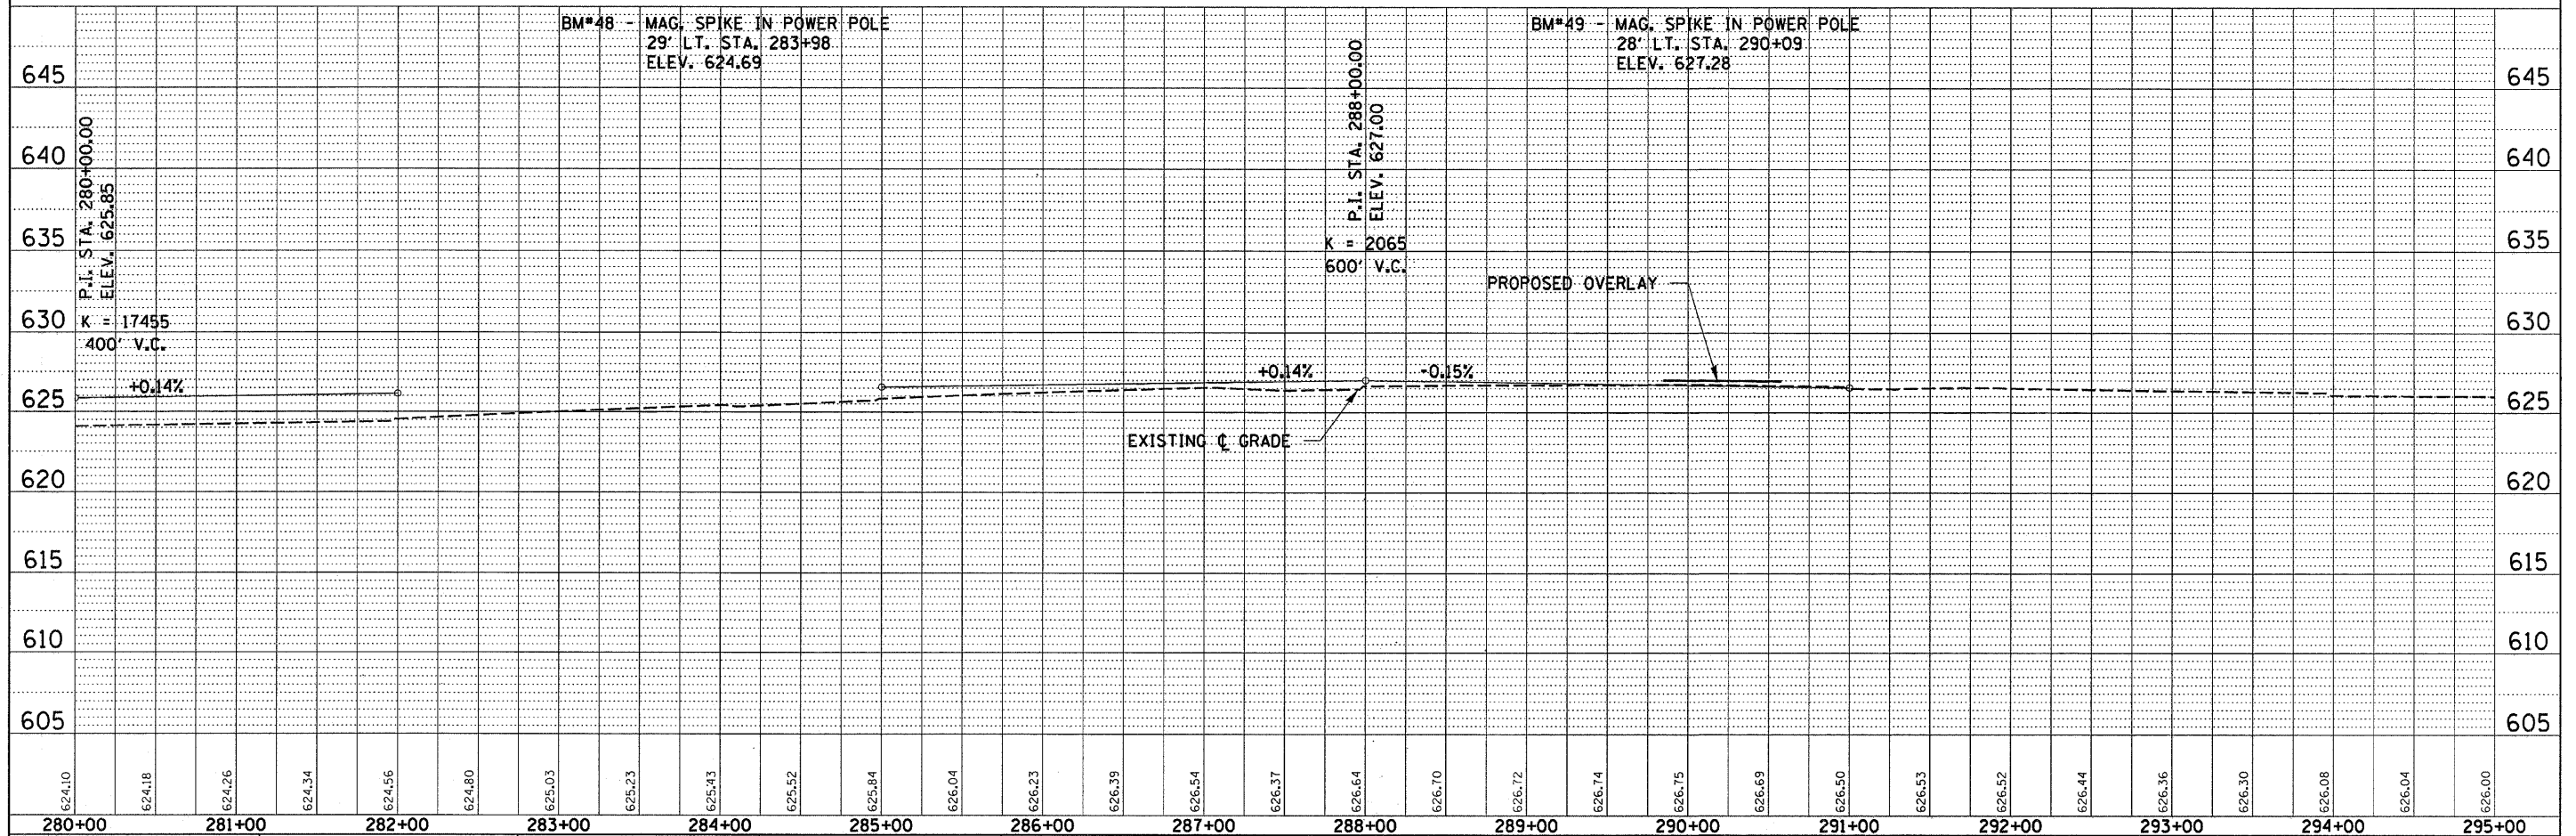


DATE	
BY	
DESIGNED	
PLOTTED	
CHECKED	
ALIGNED	
CONSTRUCTED	
CADD FILE NAME	
NO.	
PLAN	
NOTE BOOK	
NO.	

DATE	
BY	
DESIGNED	
PLOTTED	
CHECKED	
ALIGNED	
CONSTRUCTED	
NOTATION CHKD	
NO.	
PROFILE	
NOTE BOOK	
NO.	

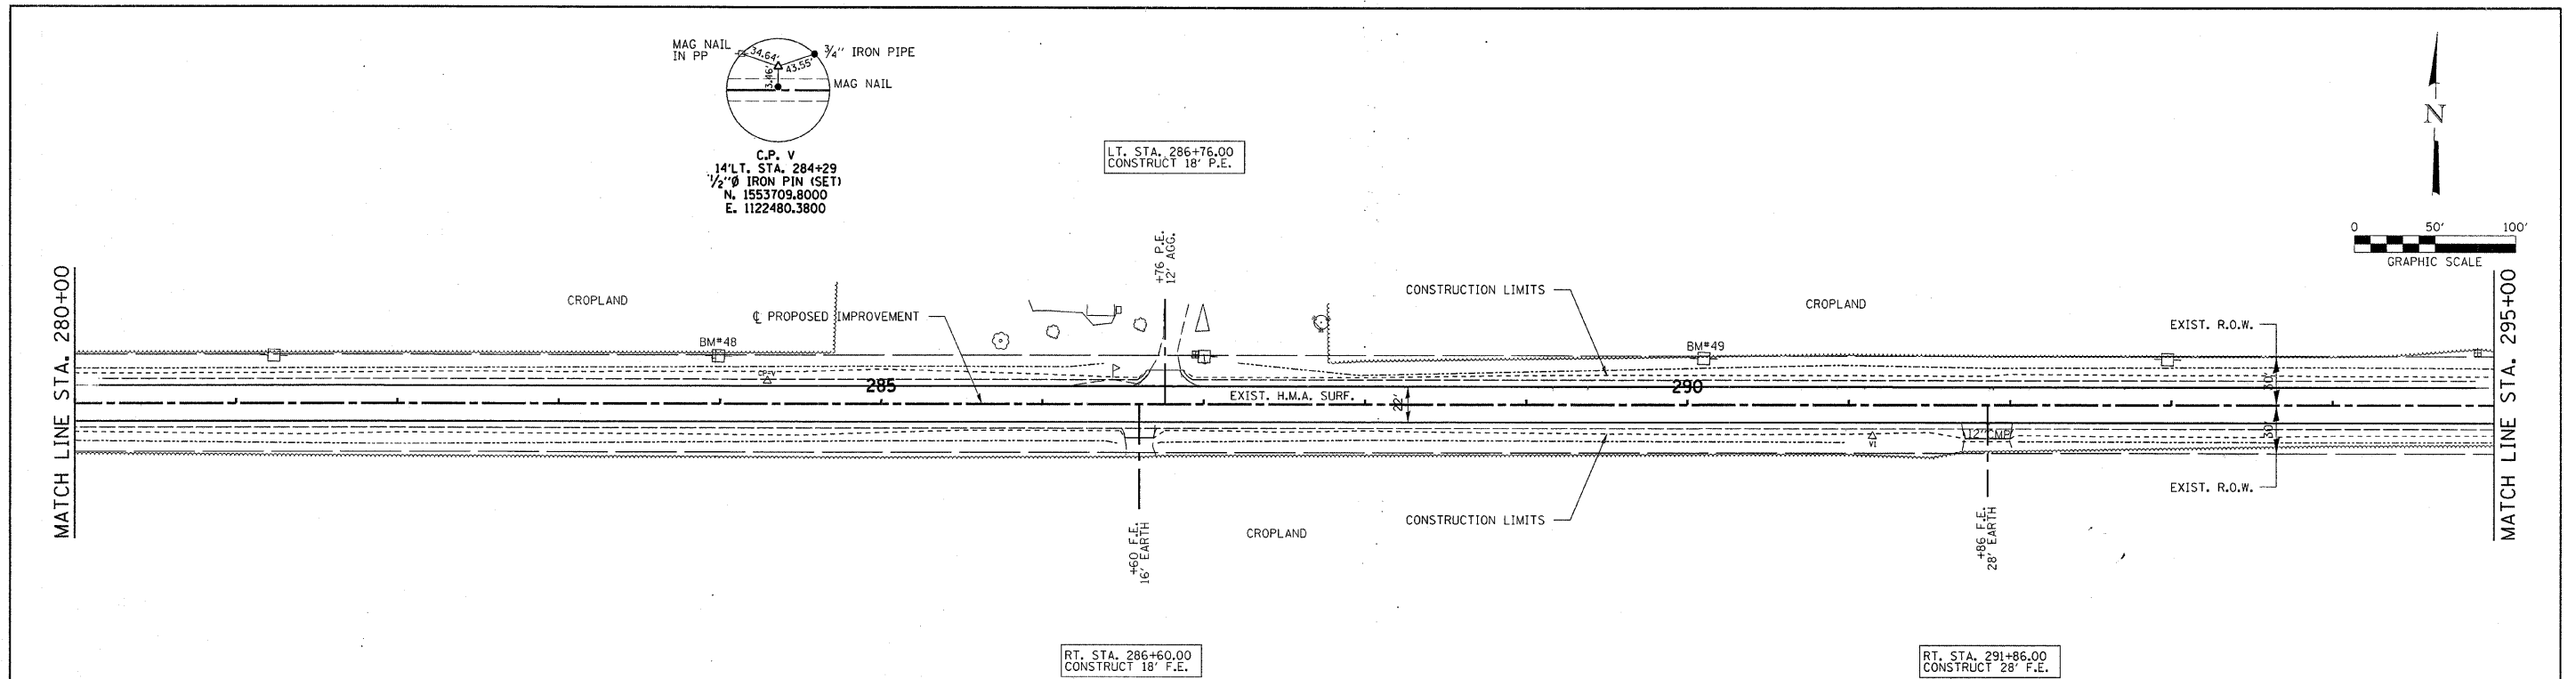

FILE NAME = 4E001-shr-pp28.dgn	USER NAME =	DESIGNED -	REVISED -	STATE OF ILLINOIS DEPARTMENT OF TRANSPORTATION	HLR HAMPTON, LENZINI & RENWICK, INC. CIVIL & STRUCTURAL ENGINEERS LAND SURVEYORS	PLAN & PROFILE F.A.S. 321 /C.H. 4	F.A.S.	SECTION	COUNTY	TOTAL SHEETS	SHEET NO.	
		DRAWN -	REVISED -				321	05-00057-02-RS	IROQUOIS	100	13	
		CHECKED -	REVISED -				SCALE: SHEET NO. OF SHEETS STA. TO STA.		FED. ROAD DIST. NO. ILLINOIS FED. AID PROJECT		CONTRACT NO. 87322	
		DATE -	REVISED -									