


DATE	
BY	
FINAL SURVEY	SURVEYED
NOTE BOOK	PLOTTED
NO.	AREAS CHECKED

DATE	
BY	
ORIGINAL SURVEY	SURVEYED
NOTE BOOK	PLOTTED
NO.	AREAS CHECKED

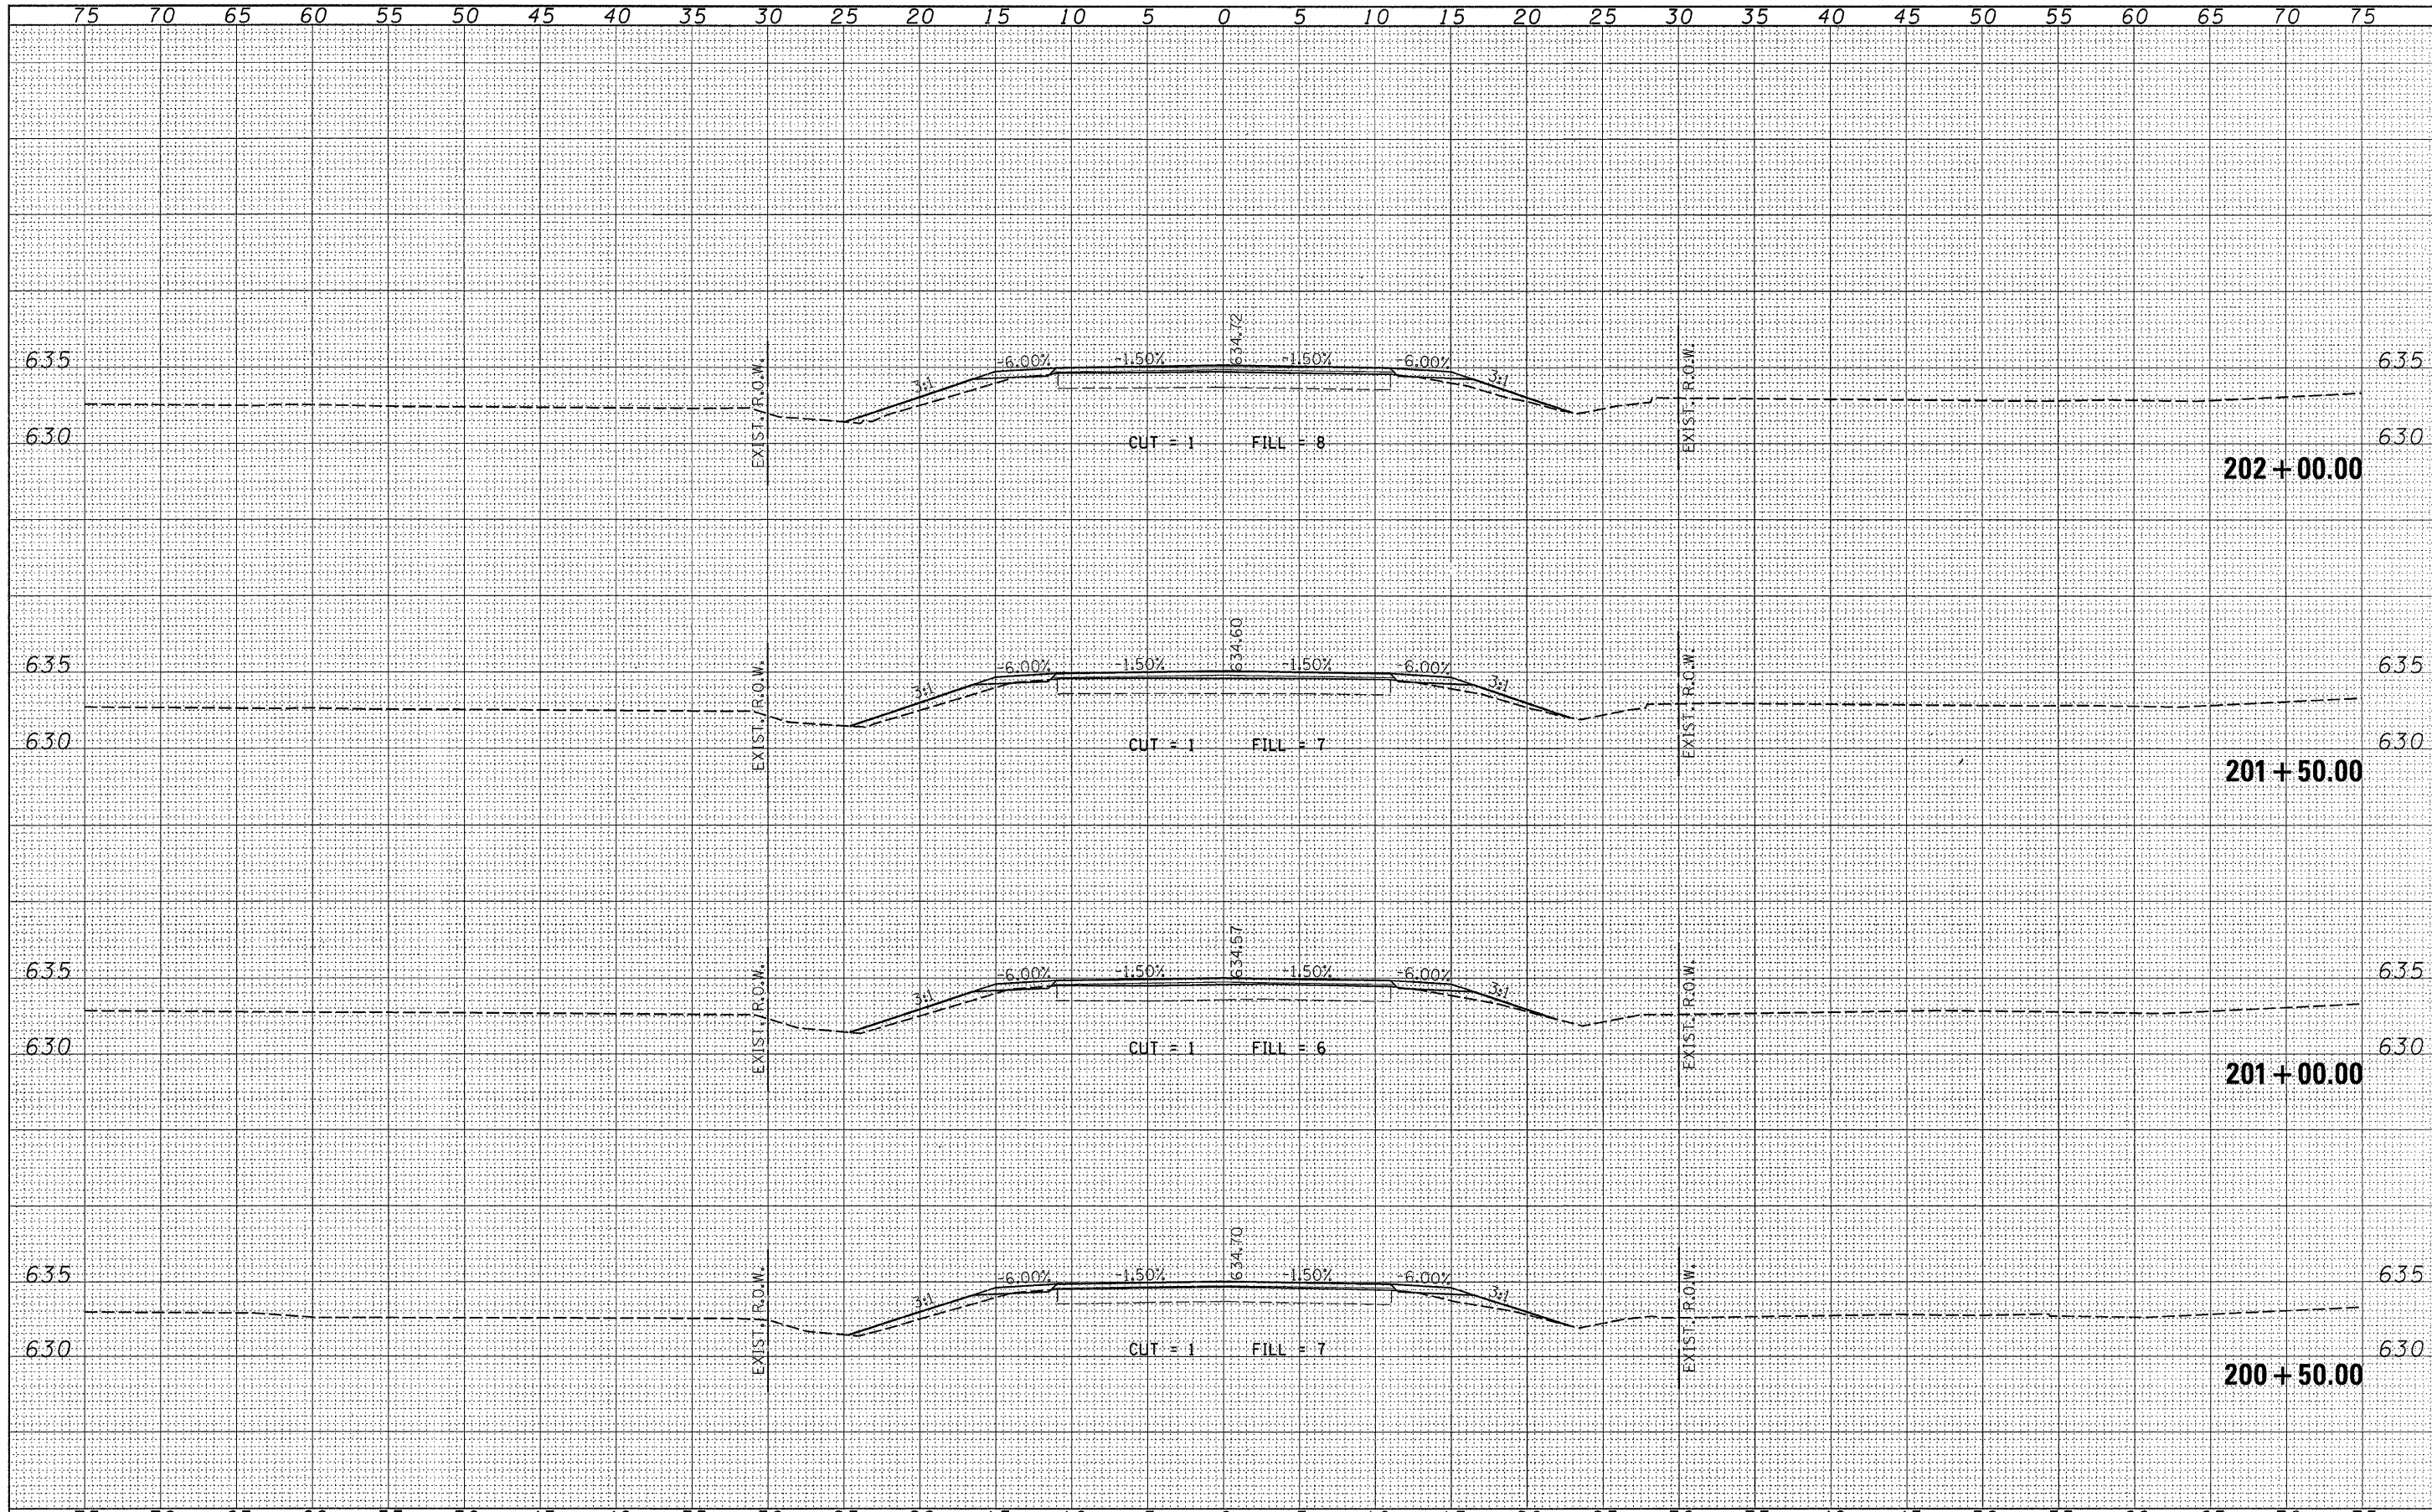

FILE NAME = 46001-sh1t-ks.dgn

USER NAME =	DESIGNED - LFS	REVISED -
	DRAWN - WJS	REVISED -
PLOT SCALE =	CHECKED -	REVISED -
PLOT DATE = 3/4/2008	DATE -	REVISED -

**STATE OF ILLINOIS  
COUNTY HIGHWAY DEPARTMENT**

**HLR** HAMPTON, LENZINI & RENWICK, INC.  
CIVIL & STRUCTURAL ENGINEERS  
LAND SURVEYORS  
SCALE: 5:10 SHEET NO. OF SHEETS

**CROSS SECTIONS  
F.A.S. 321 / C.H. 4**

F.A.S. 321	SECTION 05-00057-02-RS	COUNTY IROUOIS	TOTAL SHEETS 100	SHEET NO. 25
STA. 200+50.00 TO STA. 202+00.00		CONTRACT NO. 87322		
FED. ROAD DIST. NO.		ILLINOIS FED. AID PROJECT		