


DATE	
BY	
ORIGINAL SURVEY	
SURVEYED	
PLOTTED	
NOTE BOOK	
AREAS CHECKED	
AREAS CHECKED	
NO.	

DATE	
BY	
ORIGINAL SURVEY	
SURVEYED	
PLOTTED	
NOTE BOOK	
AREAS CHECKED	
AREAS CHECKED	
NO.	

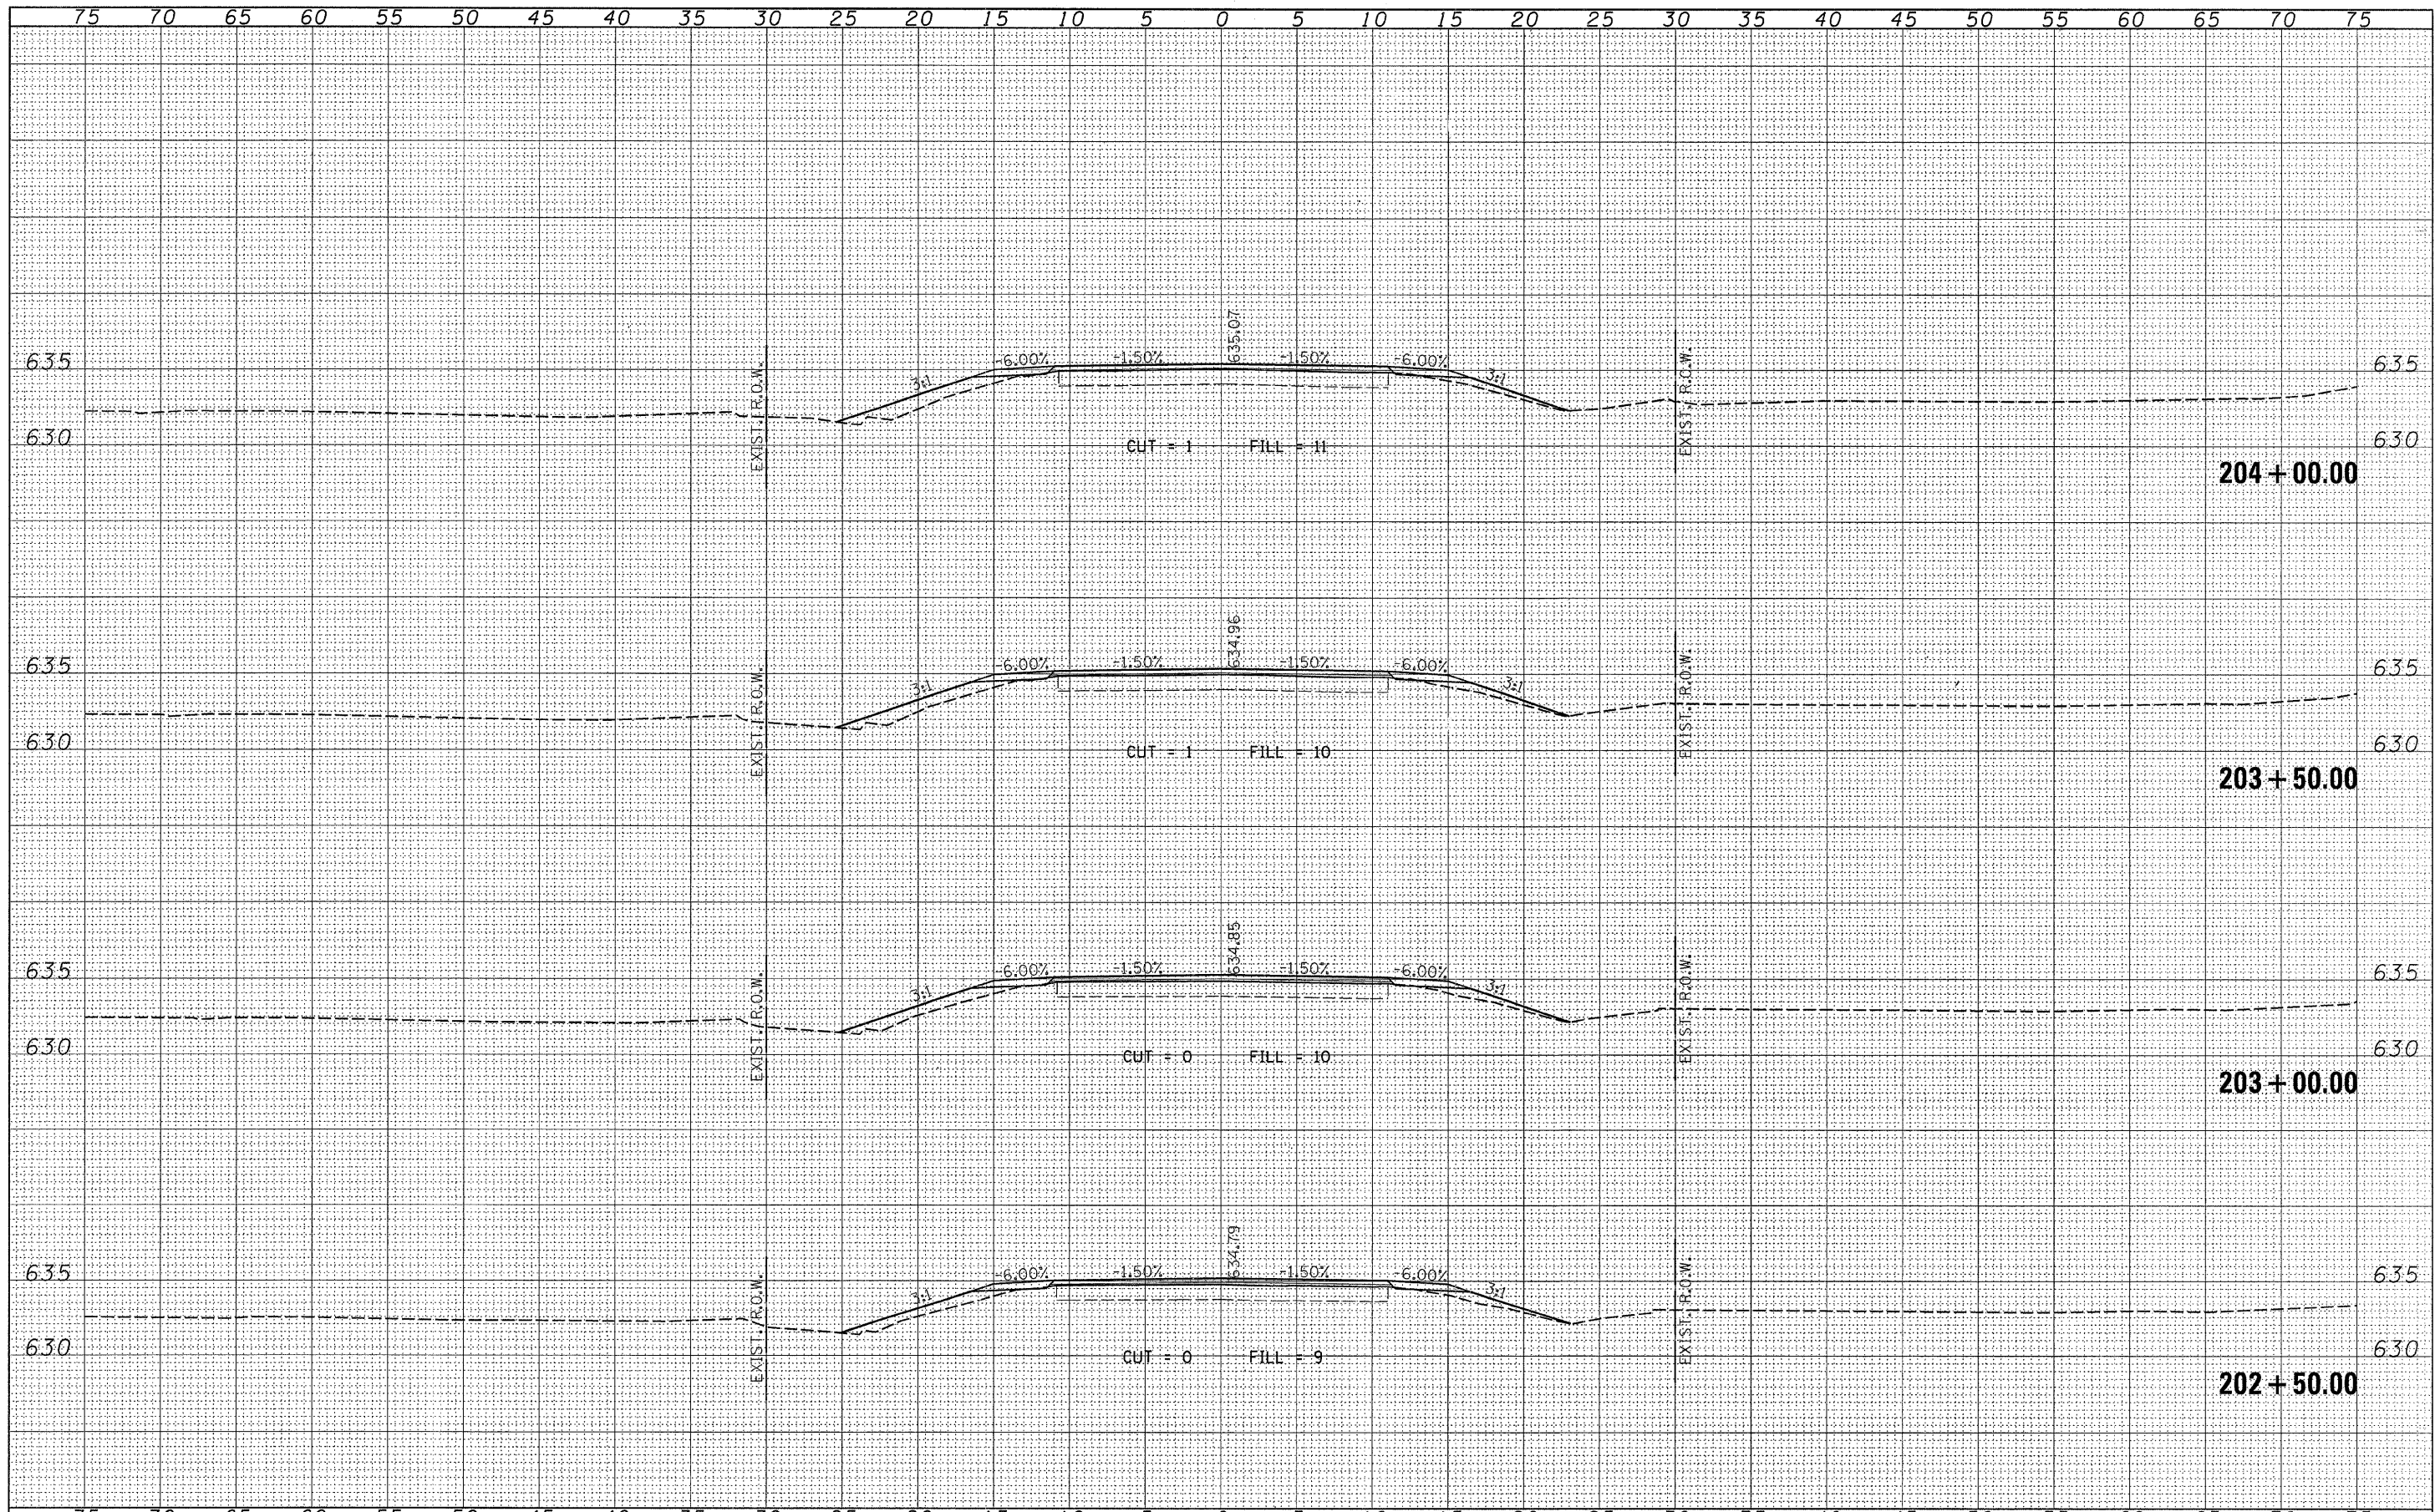

FILE NAME = 46001-sh1t-rs.dgn	USER NAME =	DESIGNED - LFS	REVISED -	<b>STATE OF ILLINOIS</b> <b>COUNTY HIGHWAY DEPARTMENT</b>	<b>HAMPTON, LENZINI &amp; RENWICK, INC.</b> CIVIL & STRUCTURAL ENGINEERS LAND SURVEYORS	<b>CROSS SECTIONS</b> <b>F.A.S. 321 / C.H. 4</b>		F.A.S.	SECTION	COUNTY	TOTAL SHEETS	SHEET NO.
		DRAWN - WJS	REVISED -			321	05-00057-02-RS	IROQUOIS	100	26		
		CHECKED -	REVISED -			CONTRACT NO. 87322						
		DATE -	REVISED -			SCALE: 5:10	SHEET NO. OF SHEETS	STA. 202+50.00 TO STA. 204+00.00	FED. ROAD DIST. NO.	ILLINOIS FED. AID PROJECT		