


DATE	
BY	
FINAL SURVEY	SURVEYED
NOTE BOOK	PLOTTED
NO.	TEMPLATE
	AREAS CHECKED

DATE	
BY	
ORIGINAL SURVEY	SURVEYED
NOTE BOOK	PLOTTED
NO.	TEMPLATE
	AREAS CHECKED

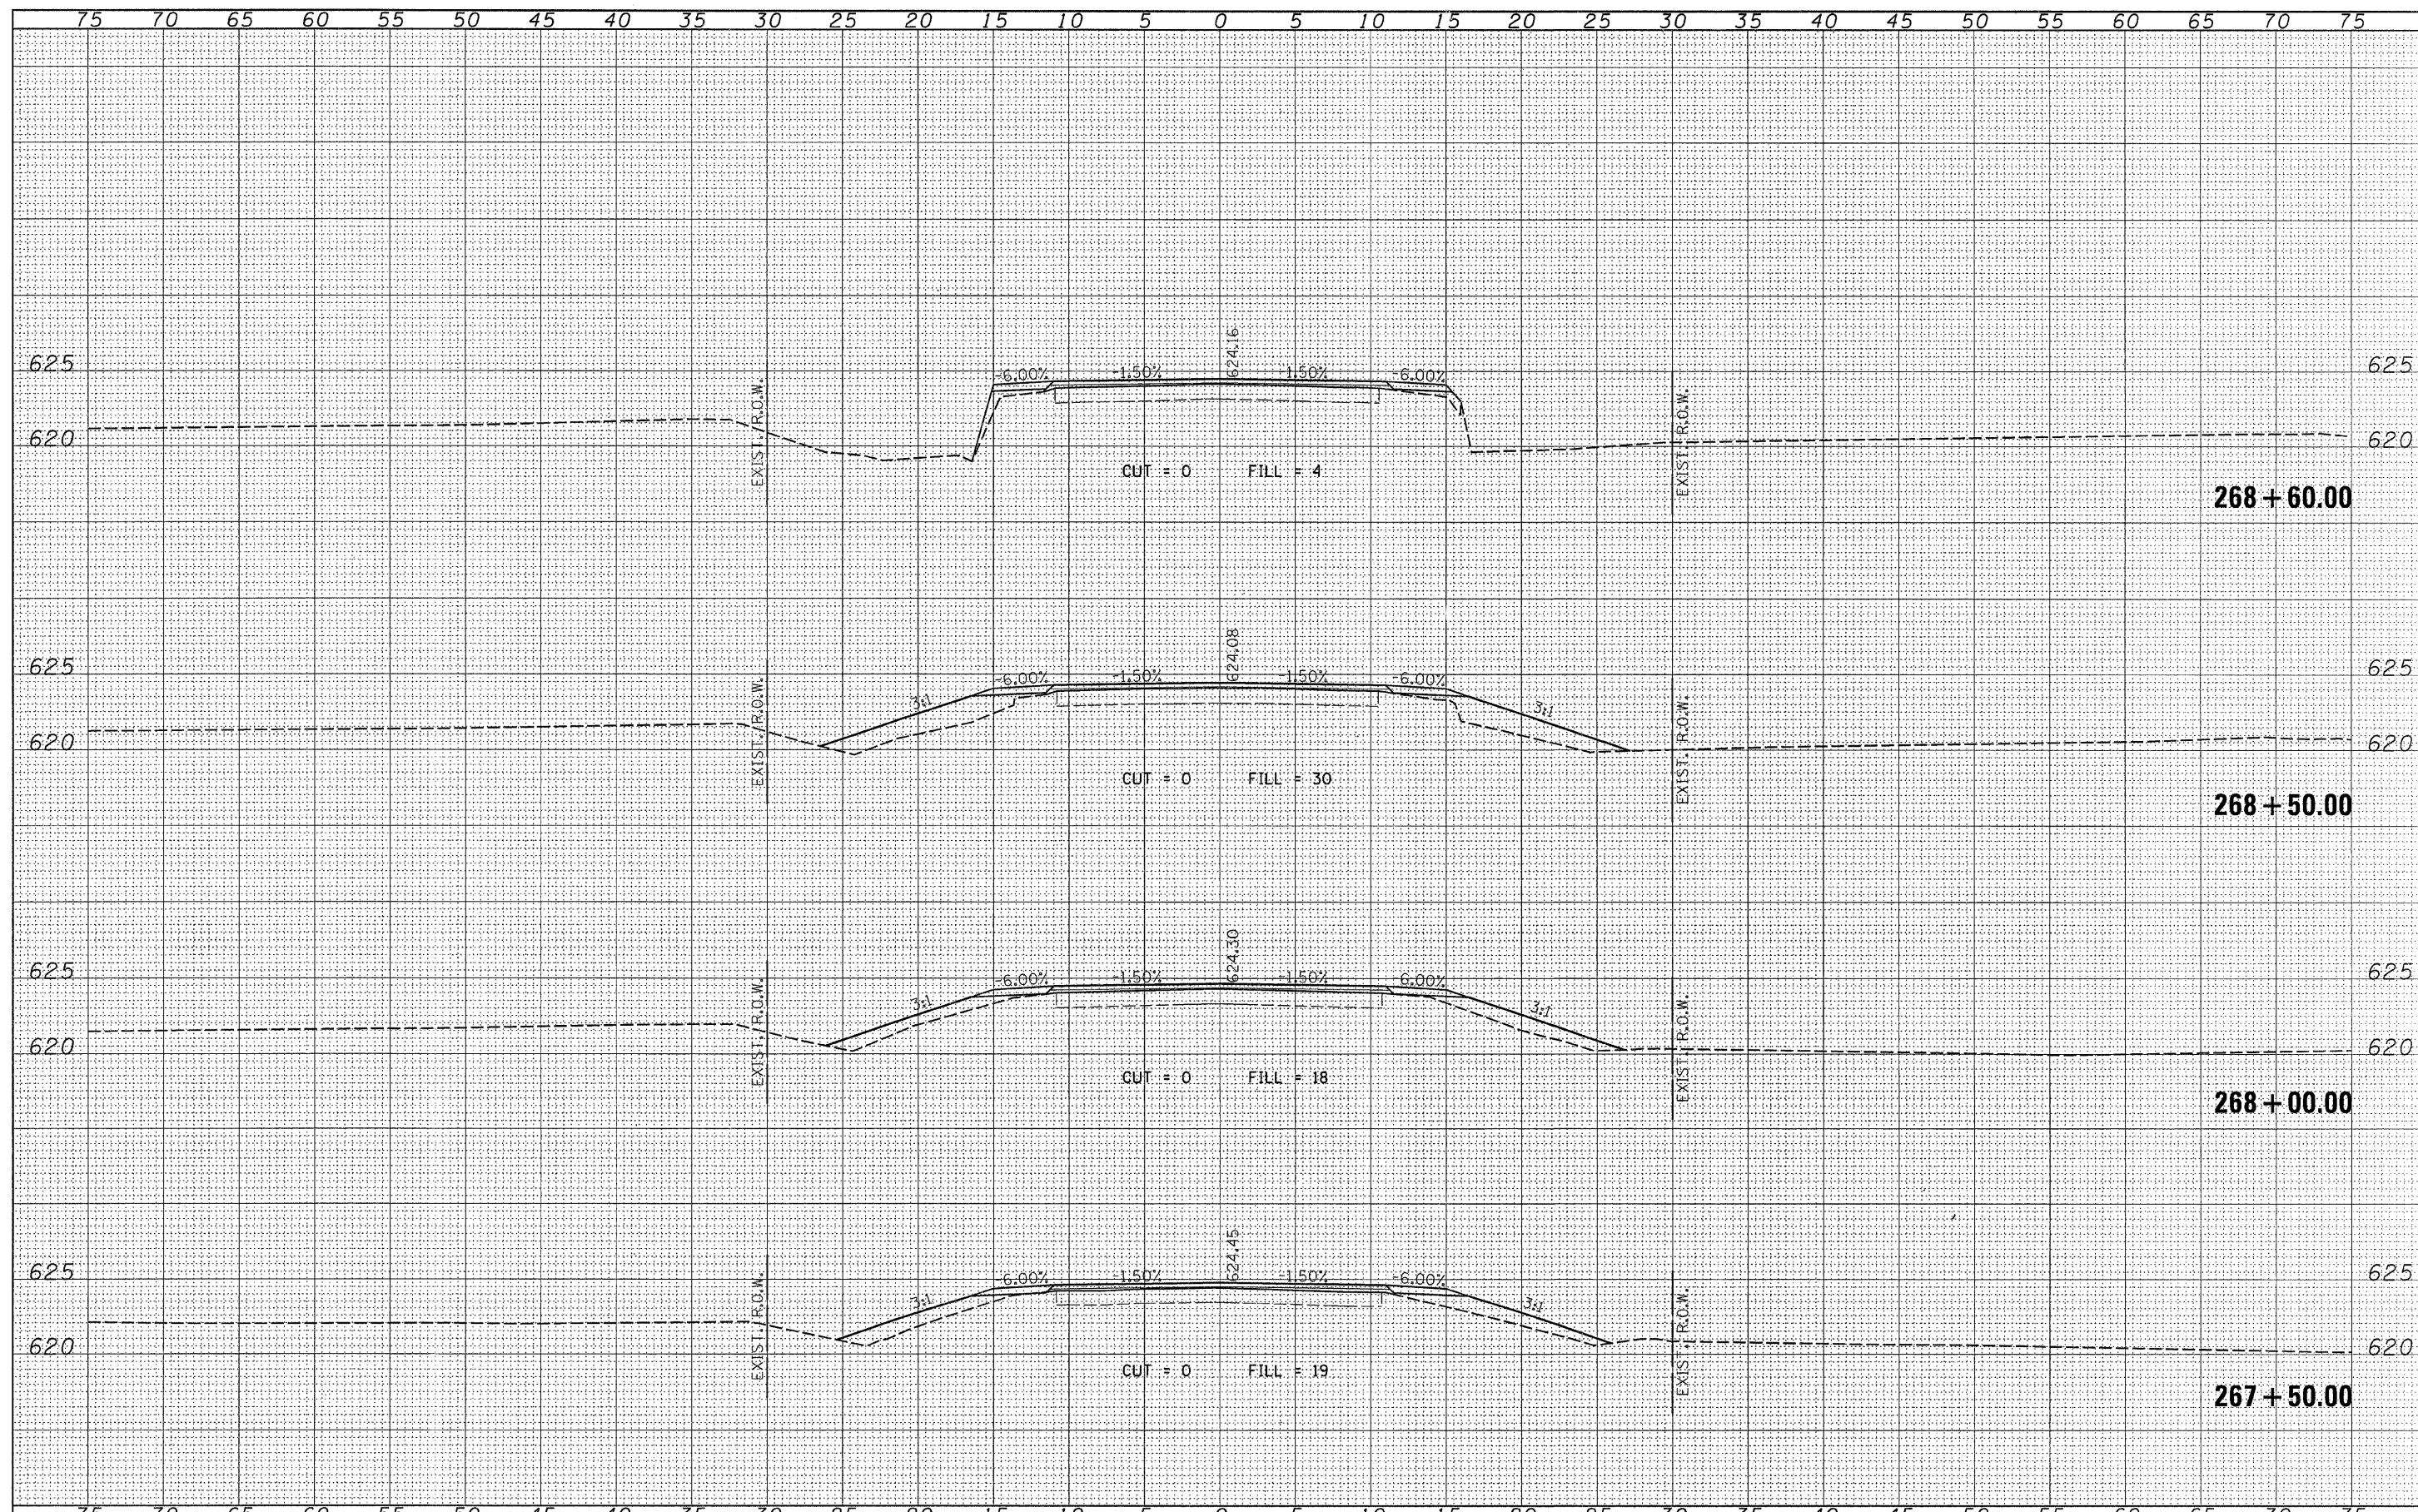

FILE NAME = 46801-sh1-x.s.dgn	USER NAME =	DESIGNED - LFS	REVISED -	STATE OF ILLINOIS COUNTY HIGHWAY DEPARTMENT	HAMPTON, LENZINI & RENWICK, INC. CIVIL & STRUCTURAL ENGINEERS LAND SURVEYORS	CROSS SECTIONS		F.A.S.	SECTION	COUNTY	TOTAL SHEETS	SHEET NO.
	PLOT SCALE =	DRAWN - WJS	REVISED -			321	05-00057-02-RS	ILLINOIS	100	59		
	PLOT DATE = 3/4/2008	CHECKED -	REVISED -			STA. 267+50.00 TO STA. 268+60.00		CONTRACT NO. 87322				
		DATE -	REVISED -			SCALE: 5:10		SHEET NO. OF SHEETS		FED. ROAD DIST. NO. ILLINOIS FED. AID PROJECT		