


DATE	
BY	
FINAL SURVEY	
SURVEYED	
PLOTTED	
TEMPLATE	
NOTE BOOK	
AREAS CHECKED	
NO.	

DATE	
BY	
ORIGINAL SURVEY	
SURVEYED	
PLOTTED	
TEMPLATE	
NOTE BOOK	
AREAS CHECKED	
NO.	

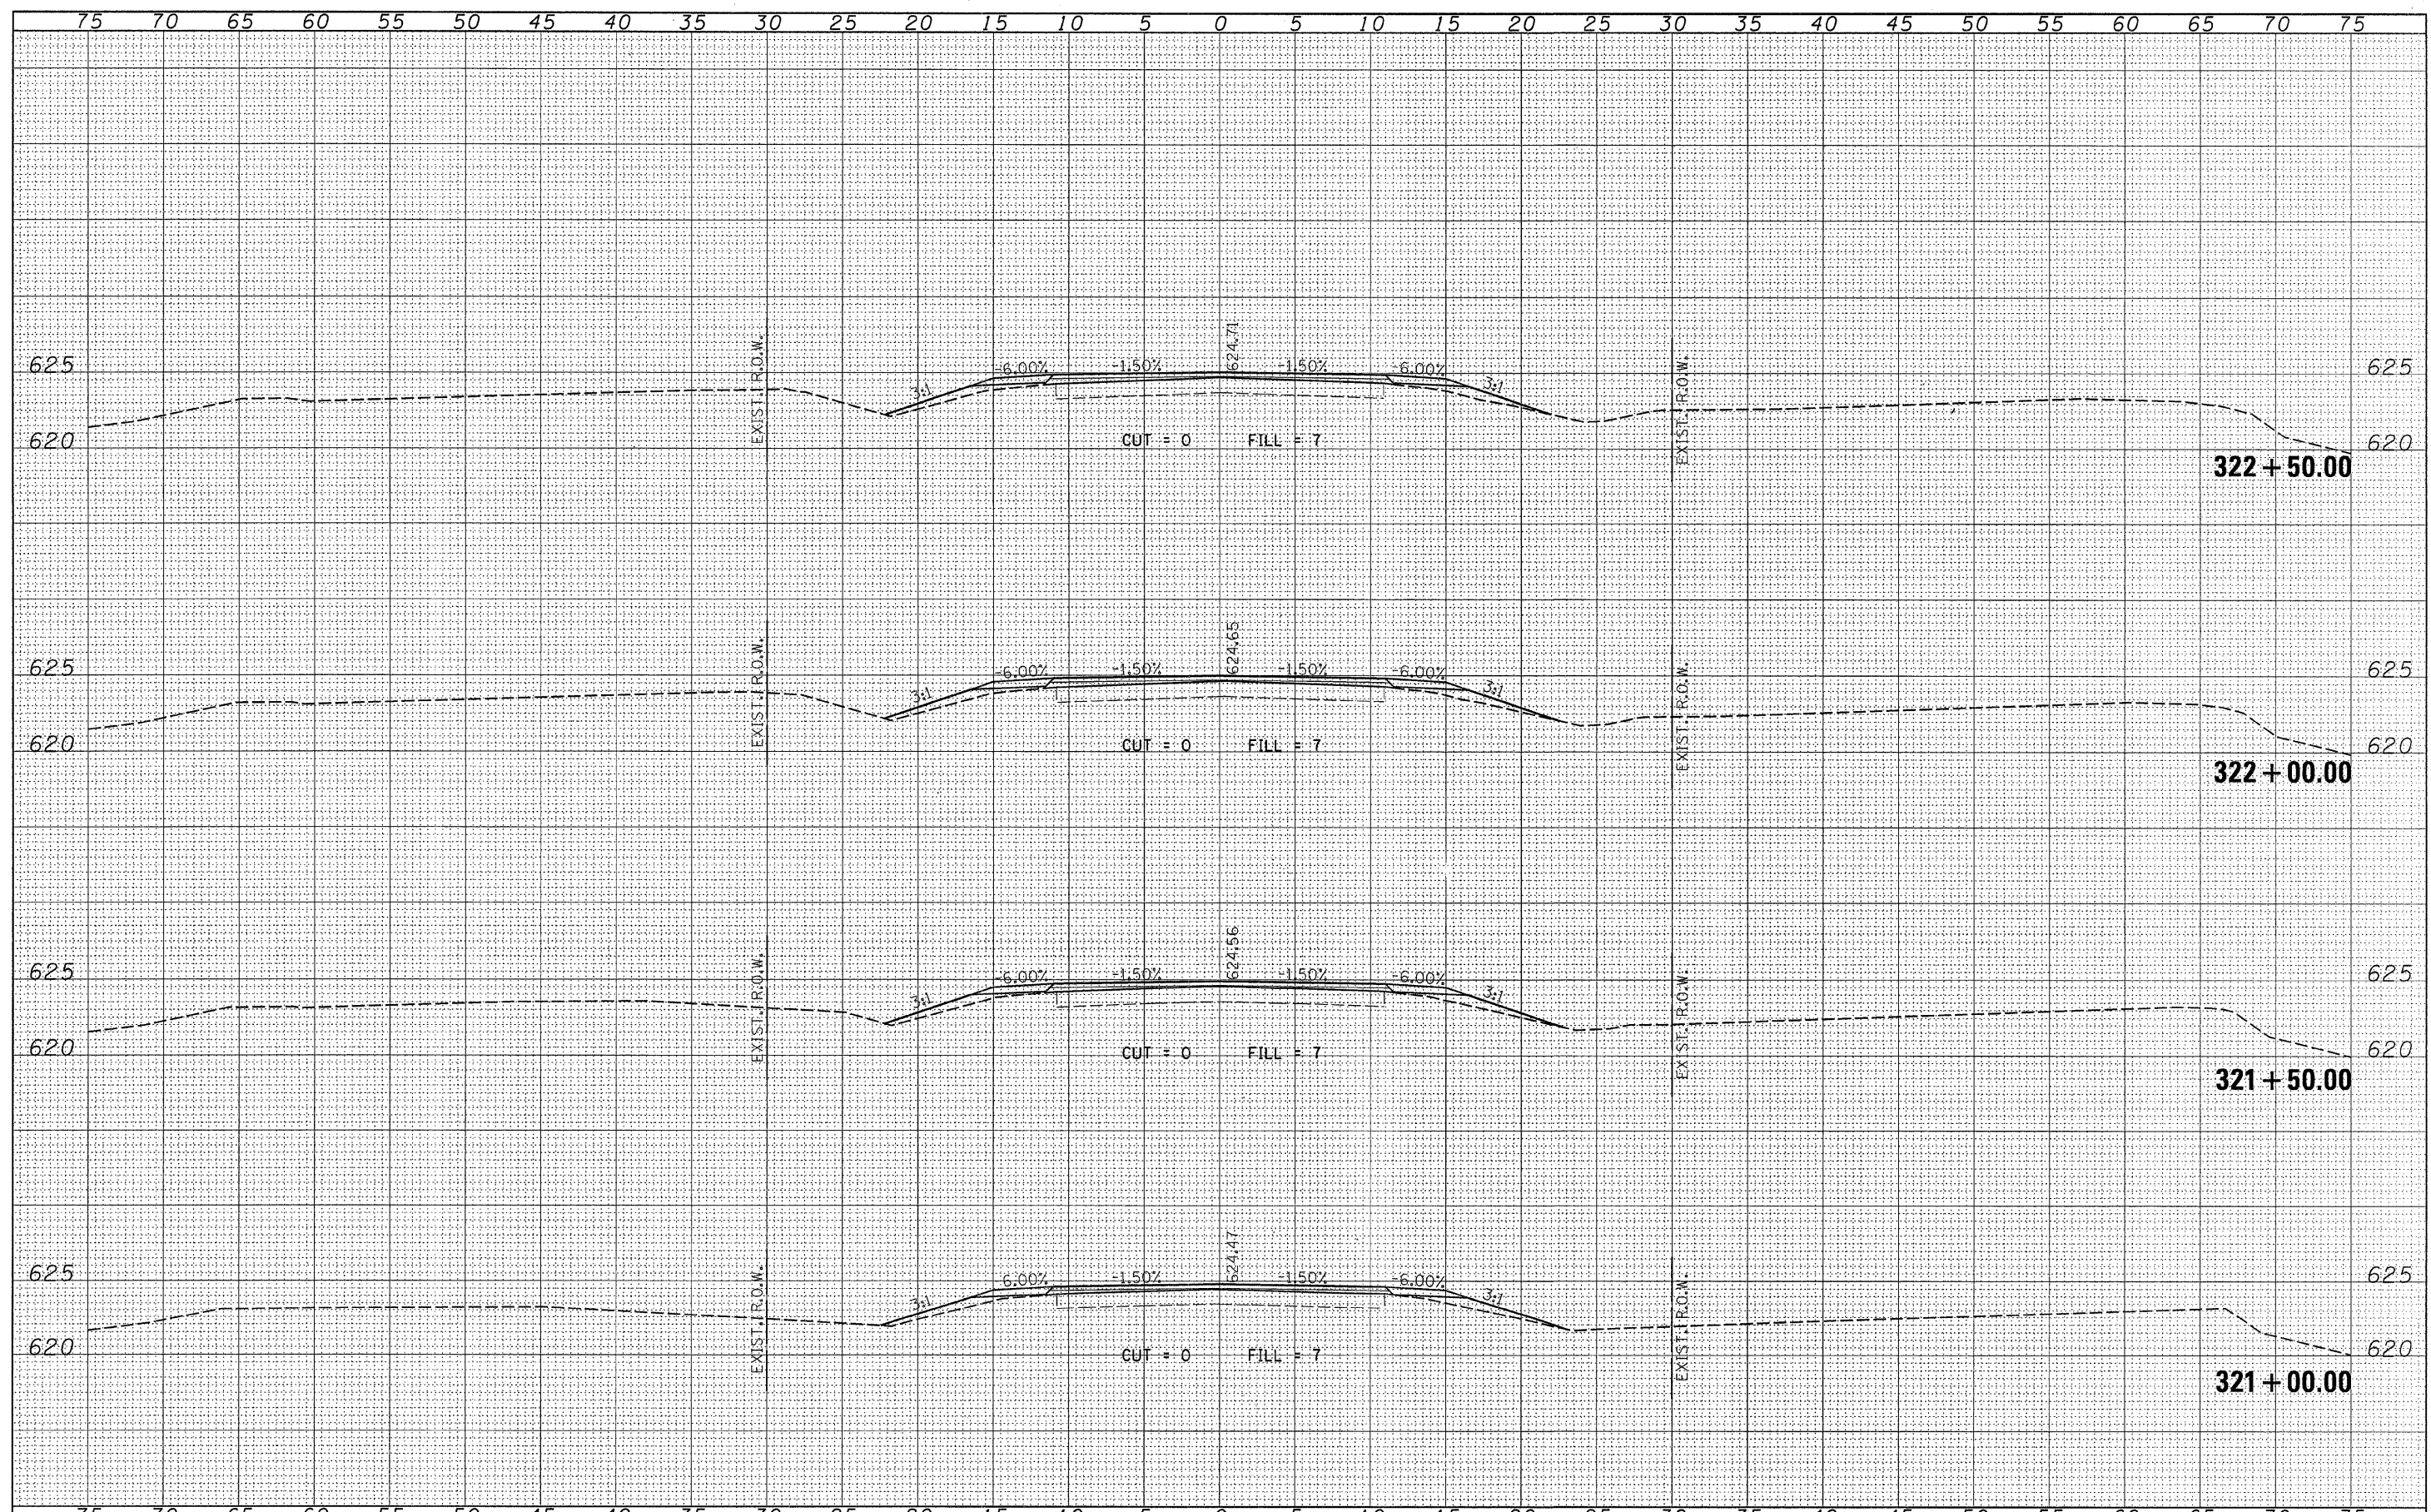

FILE NAME = 46881-sh1-xa.dgn	USER NAME =	DESIGNED - LFS	REVISED -	STATE OF ILLINOIS COUNTY HIGHWAY DEPARTMENT	HAMPTON, LENZINI & RENWICK, INC. CIVIL & STRUCTURAL ENGINEERS LAND SURVEYORS	CROSS SECTIONS		F.A.S.	SECTION	COUNTY	TOTAL SHEETS	SHEET NO.
		DRAWN - WJS	REVISED -			321	05-00057-02-RS	IROQUOIS	100	87		
		CHECKED -	REVISED -			CONTRACT NO. 87322						
		DATE -	REVISED -			SCALE: 5x10		SHEET NO.	OF	SHEETS	STA. 321+00.00 TO STA. 322+50.00	FED. ROAD DIST. NO.