


DATE	BY
FINAL SURVEY	SURVEYED
NOTE BOOK	PLOTTED
NO.	TEMPLATE
	AREAS CHECKED

DATE	BY
ORIGINAL SURVEY	SURVEYED
NOTE BOOK	PLOTTED
NO.	TEMPLATE
	AREAS CHECKED

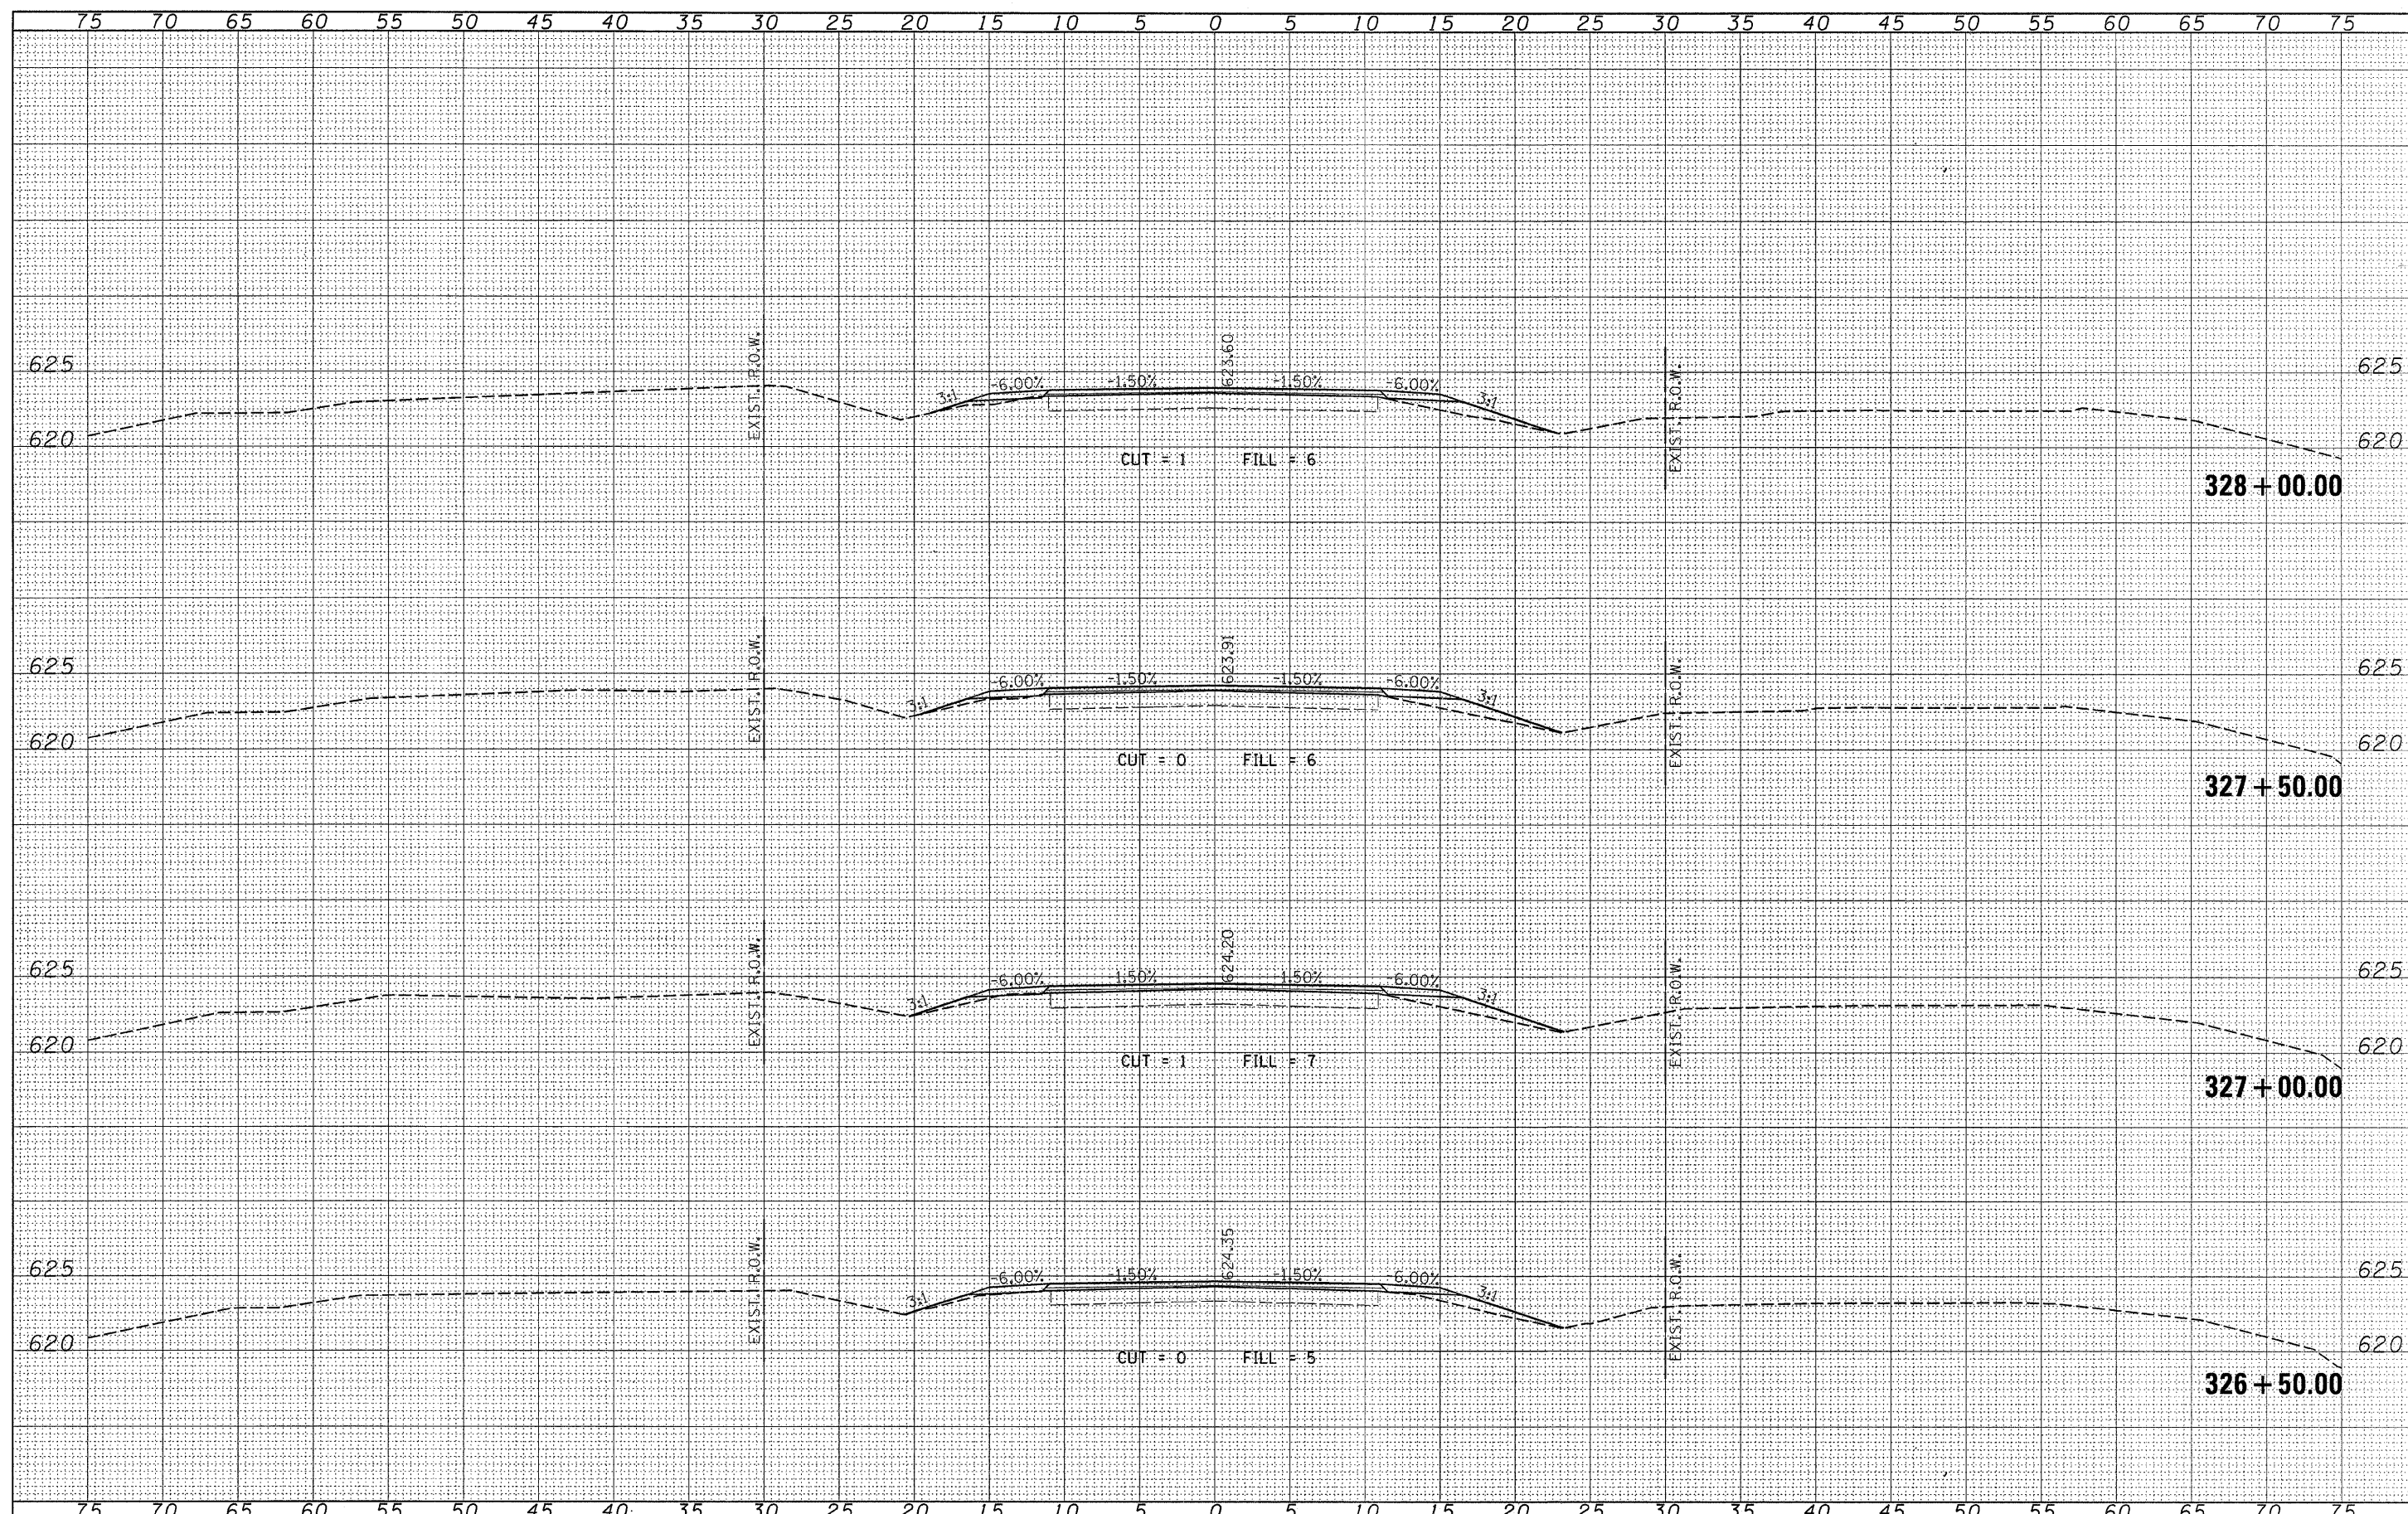

FILE NAME = 46801-shr-xa.dgn

USER NAME =	DESIGNED - LFS	REVISED -
	DRAWN - WJS	REVISED -
PLOT SCALE =	CHECKED -	REVISED -
PLOT DATE = 3/4/2008	DATE -	REVISED -

**STATE OF ILLINOIS
COUNTY HIGHWAY DEPARTMENT**

HLR HAMPTON, LENZINI & RENWICK, INC.
CIVIL & STRUCTURAL ENGINEERS
LAND SURVEYORS

**CROSS SECTIONS
F.A.S. 321 / C.H. 4**

F.A.S.	SECTION	COUNTY	TOTAL SHEETS	SHEET NO.
321	05-00057-02-RS	IROQUOIS	100	90
CONTRACT NO. 87322				
FED. ROAD DIST. NO. ILLINOIS FED. AID PROJECT				

SCALE: 5:10 SHEET NO. OF SHEETS STA. 326+50.00 TO STA. 328+00.00