


DATE	
BY	
FINAL SURVEY	
NOTED	
PLOTTED	
TEMPLATE	
NO. BOOK	
AREAS CHECKED	
NO.	

DATE	
BY	
ORIGINAL SURVEY	
NOTED	
PLOTTED	
TEMPLATE	
NO. BOOK	
AREAS CHECKED	
NO.	

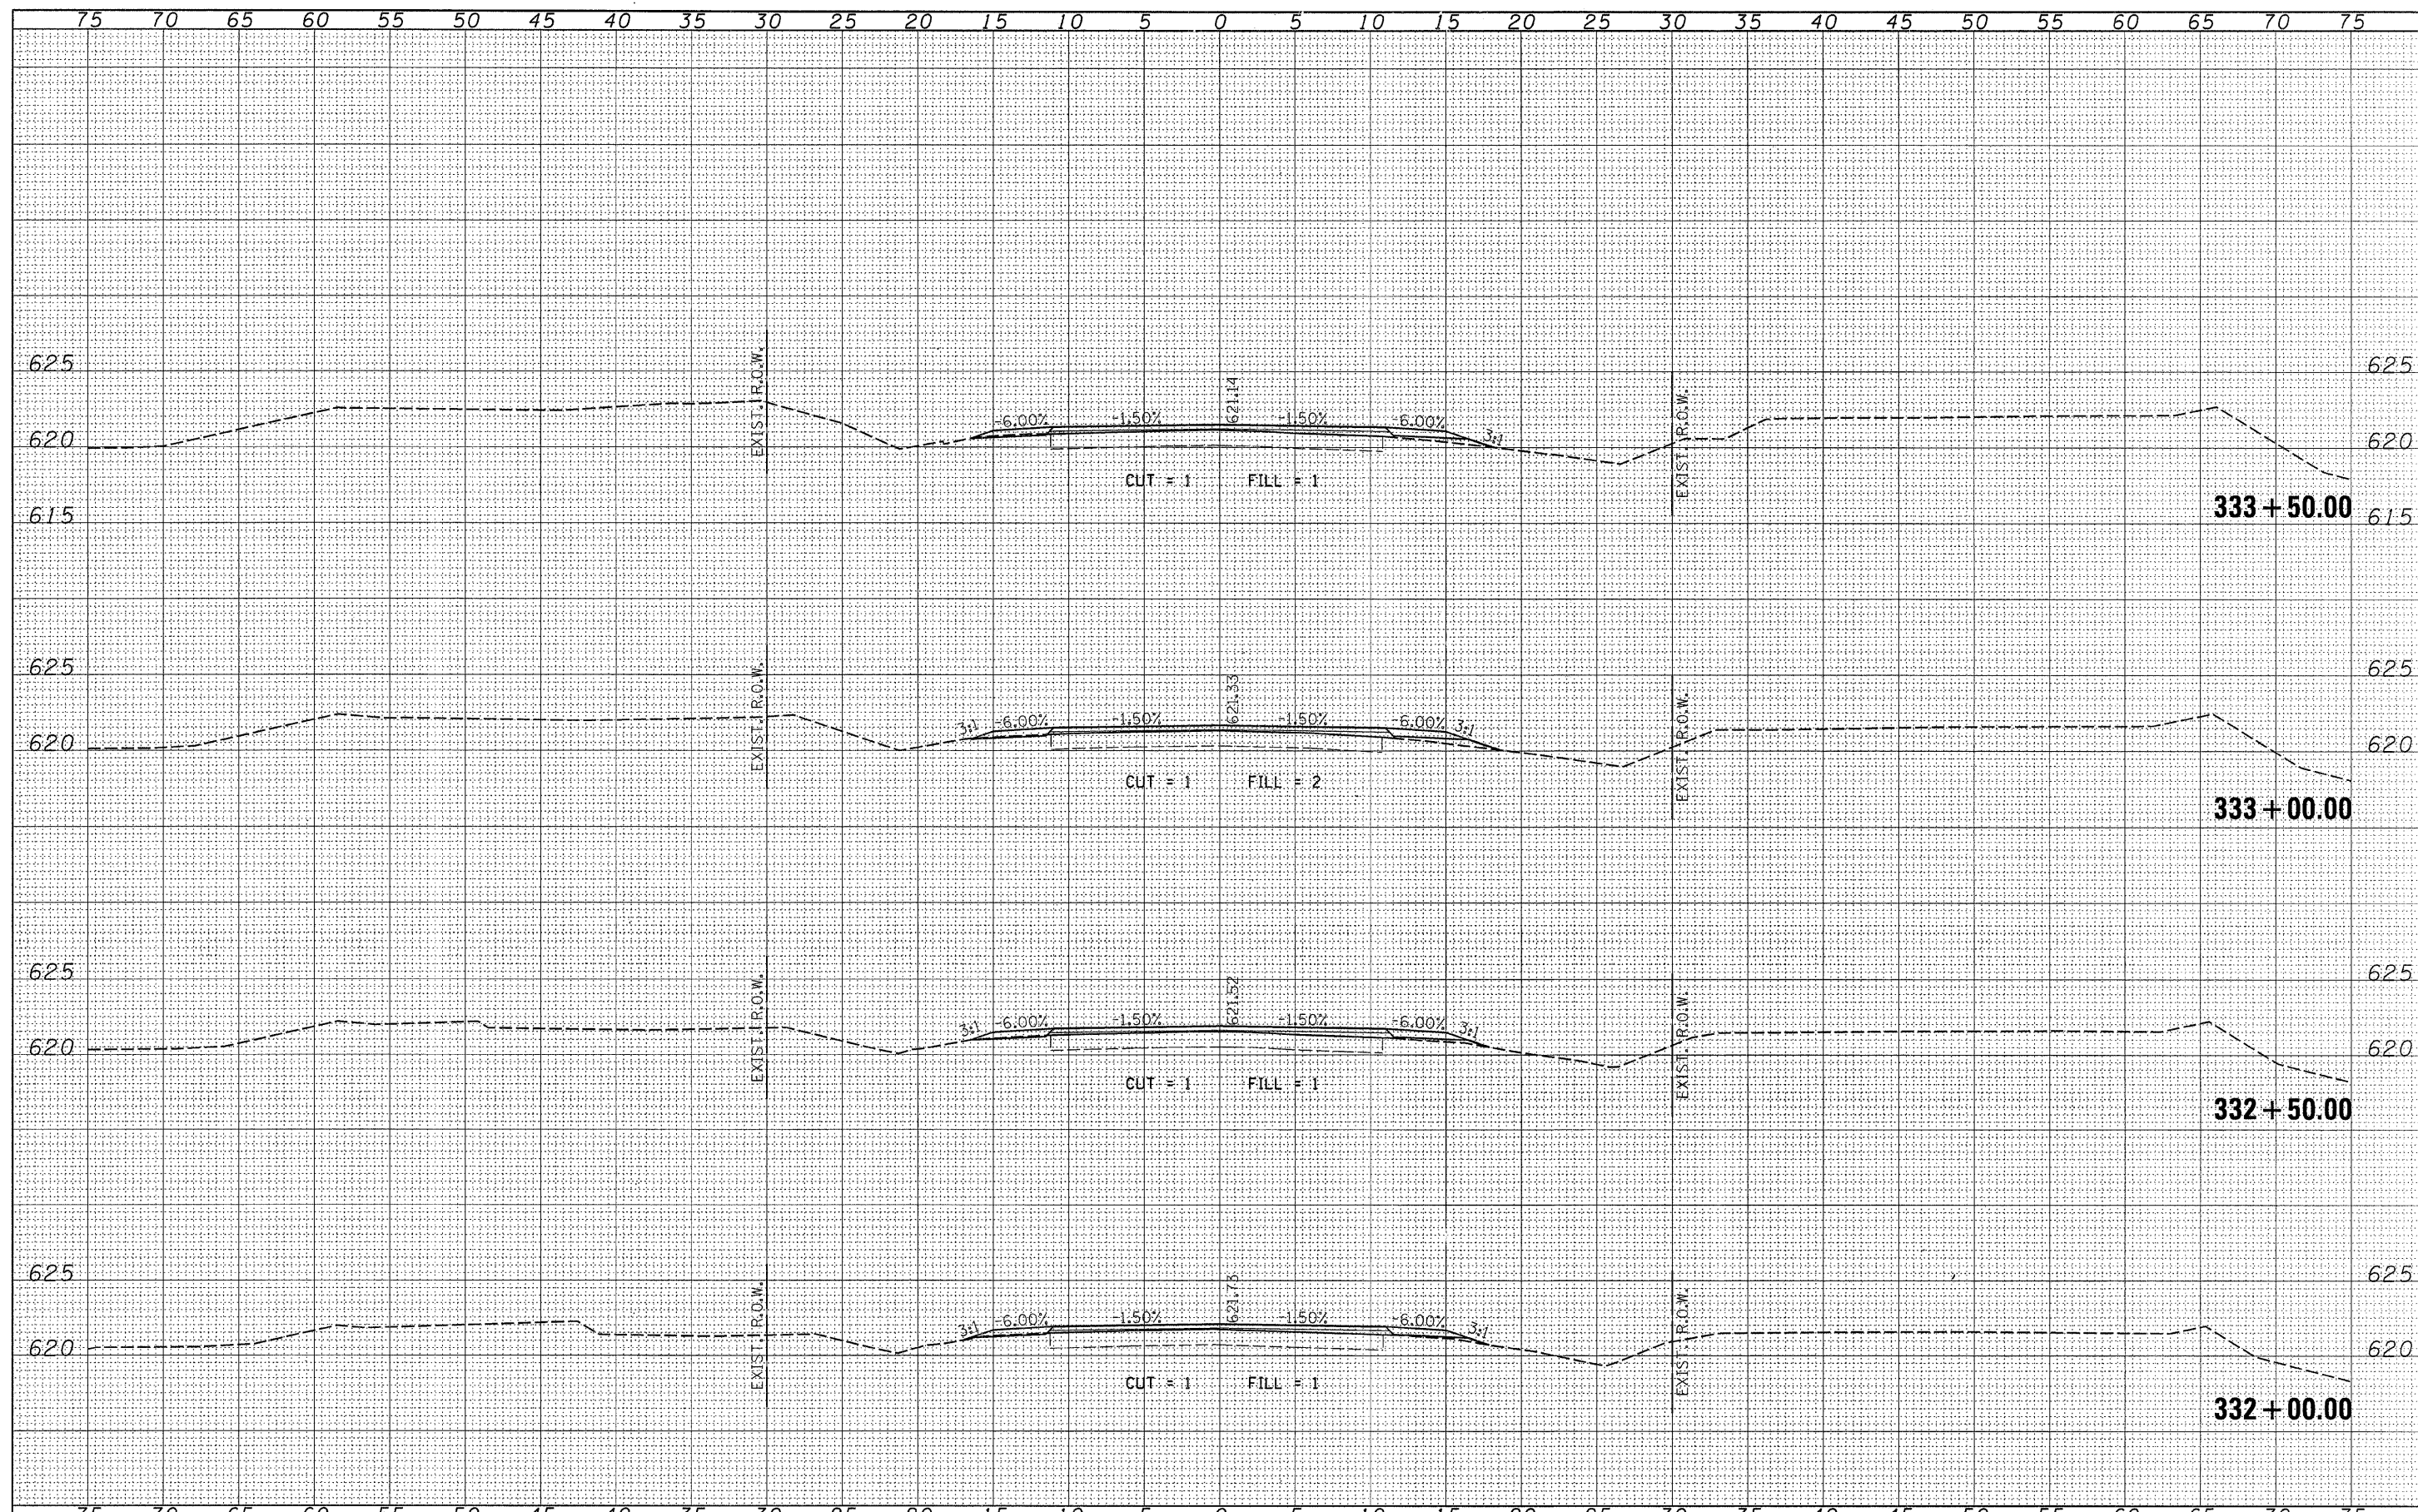

FILE NAME = 46001-ahtr-x.dgn	USER NAME =	DESIGNED - LFS	REVISED -	STATE OF ILLINOIS COUNTY HIGHWAY DEPARTMENT	HAMPTON, LENZINI & RENWICK, INC. CIVIL & STRUCTURAL ENGINEERS LAND SURVEYORS	CROSS SECTIONS F.A.S. 321 / C.H. 4	F.A.S. 321	SECTION 05-00057-02-RS	COUNTY IROQUOIS	TOTAL SHEETS 100	SHEET NO. 93
PLOT SCALE =	CHECKED -	REVISED -	CONTRACT NO. 87322								
PLOT DATE = 3/4/2008	DATE -	REVISED -	FED. ROAD DIST. NO. [ILLINOIS] FED. AID PROJECT								
SCALE: 5:10		SHEET NO. OF SHEETS					STA. 332+00.00 TO STA. 333+50.00				