


DATE	BY
FINAL SURVEY	SURVEYED
NOTE BOOK	PLOTTED
NO.	TEMPLATE
	AREAS CHECKED

DATE	BY
ORIGINAL SURVEY	SURVEYED
NOTE BOOK	PLOTTED
NO.	TEMPLATE
	AREAS CHECKED

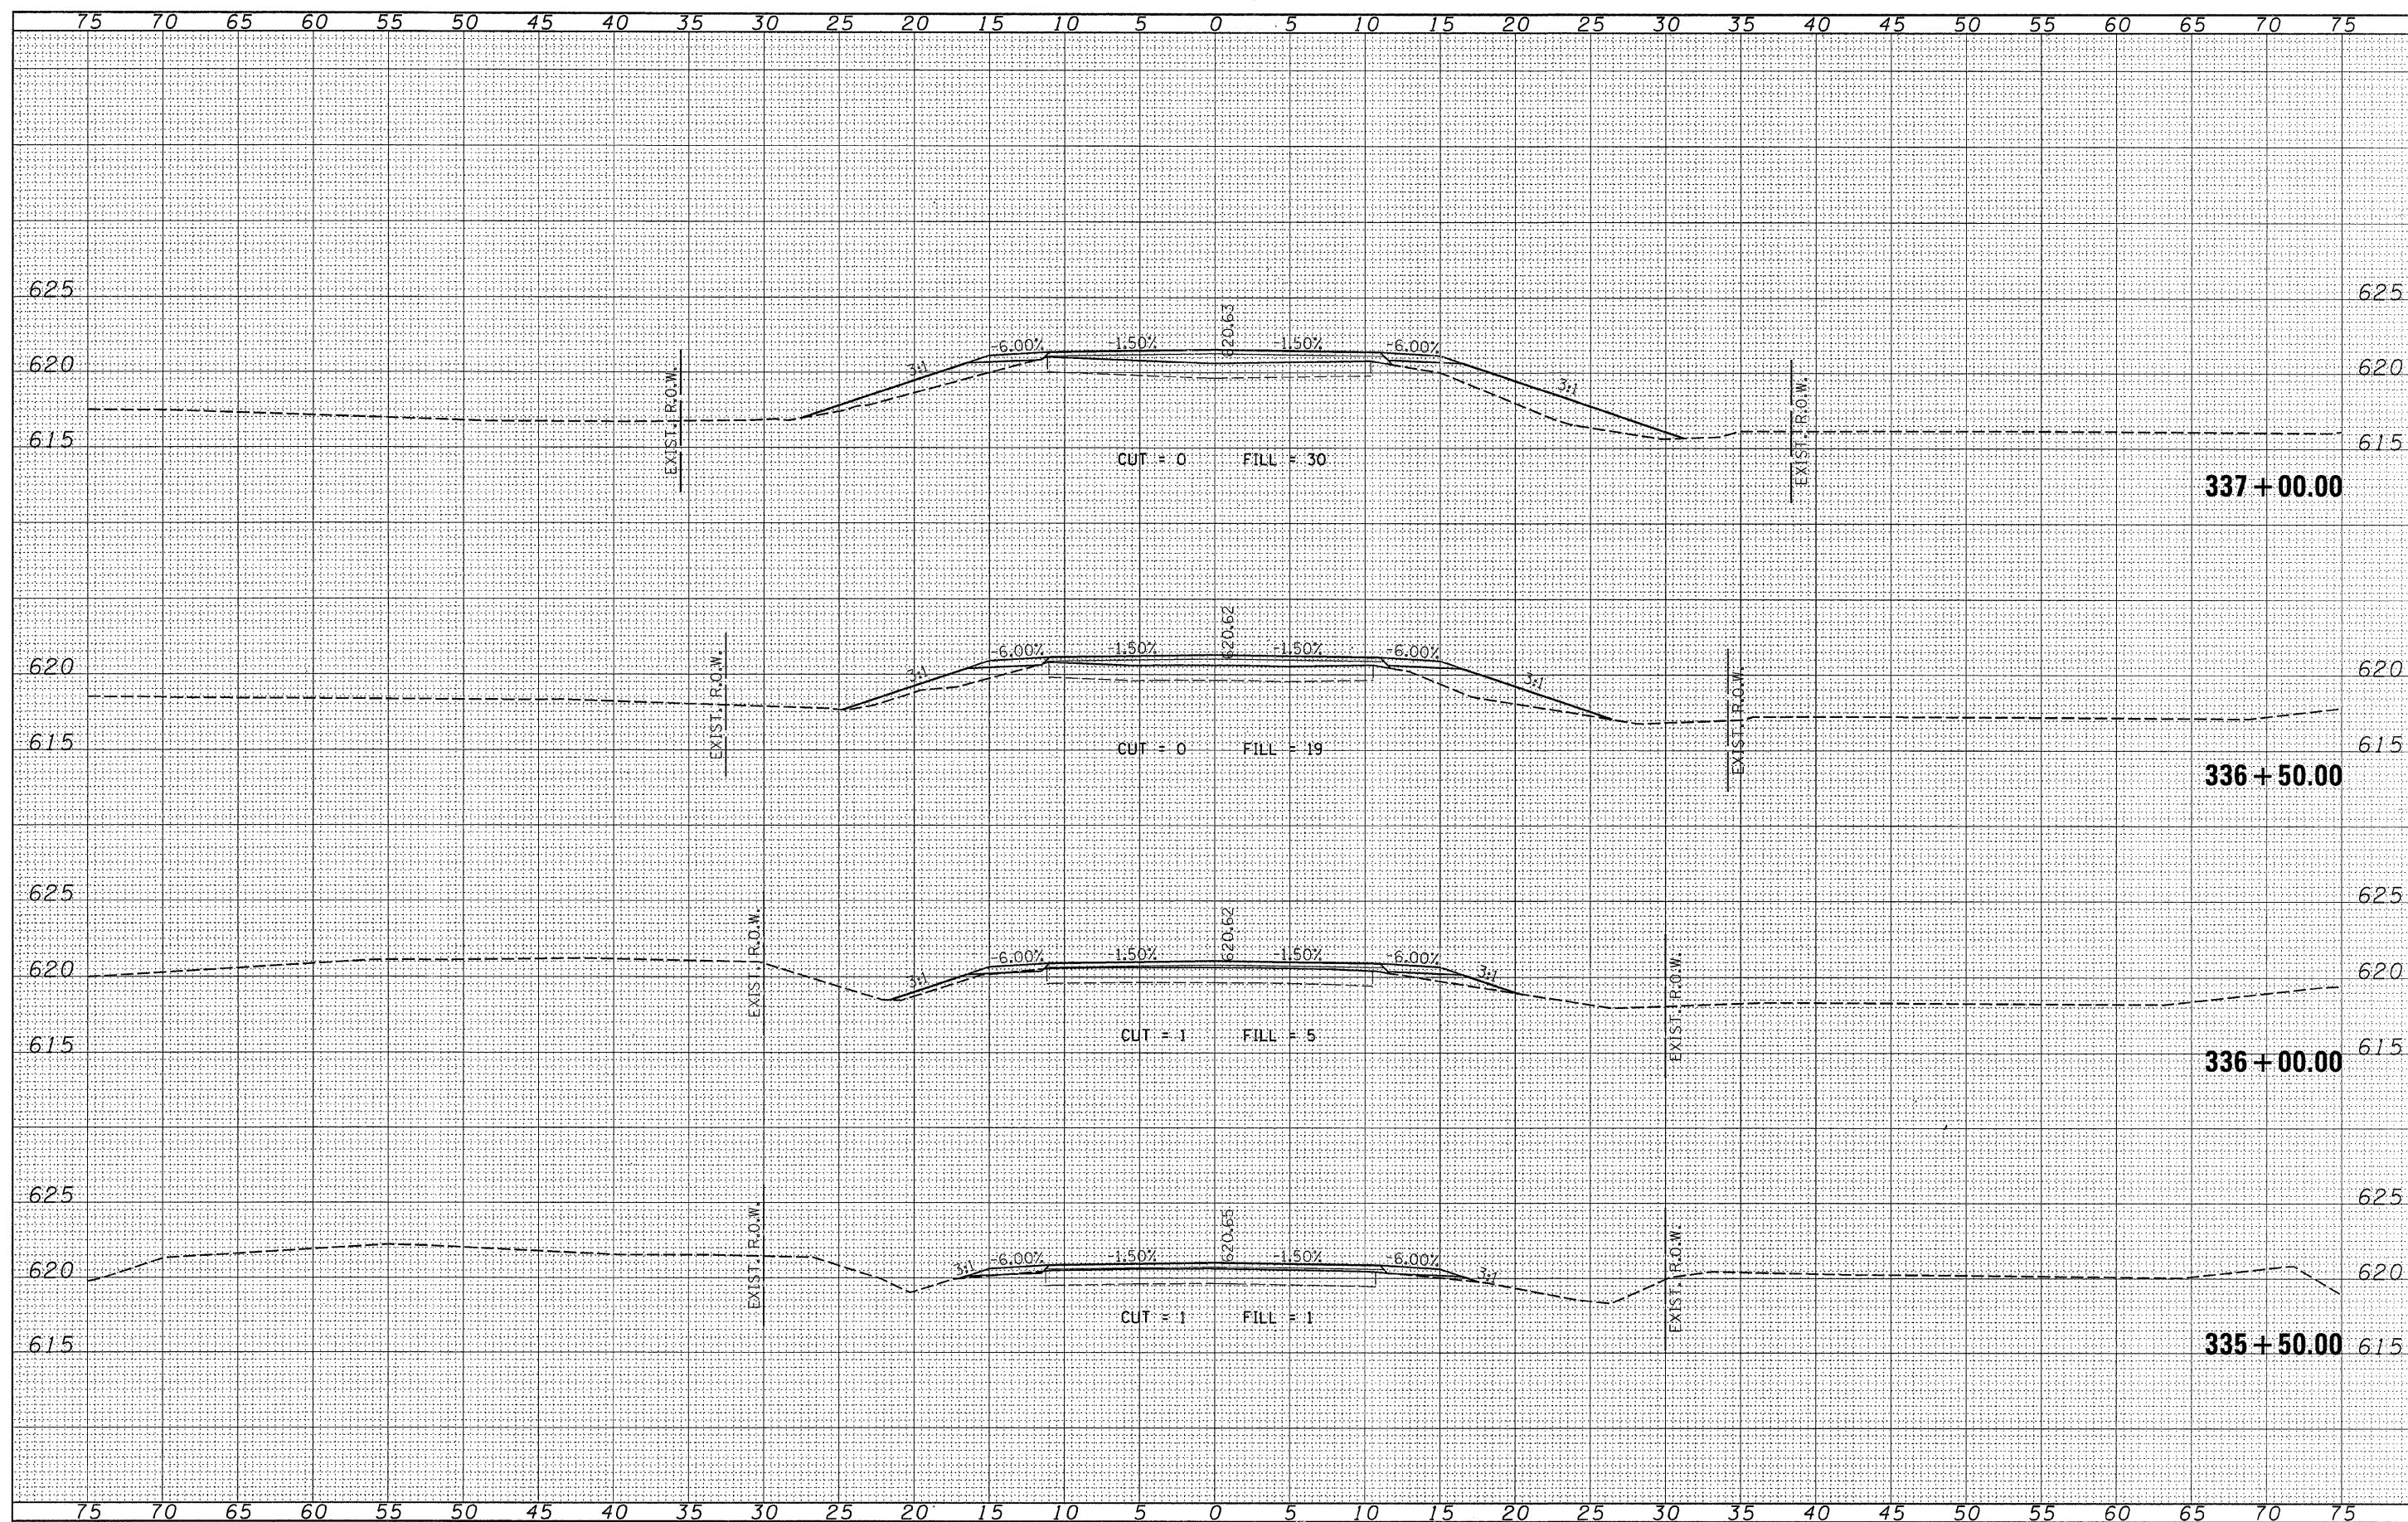

FILE NAME = 46001-sh1-x.s.dgn
 USER NAME =
 PLOT SCALE =
 PLOT DATE = 3/4/2008

DESIGNED - LFS	REVISED -
DRAWN - WJS	REVISED -
CHECKED -	REVISED -
DATE -	REVISED -

STATE OF ILLINOIS
 COUNTY HIGHWAY DEPARTMENT

HLR HAMPTON, LENZINI & RENWICK, INC.
 CIVIL & STRUCTURAL ENGINEERS
 LAND SURVEYORS
 SCALE: 5:10 SHEET NO. OF SHEETS

CROSS SECTIONS
 F.A.S. 321 / C.H. 4
 STA. 335+50.00 TO STA. 337+00.00

F.A.S.	SECTION	COUNTY	TOTAL SHEETS	SHEET NO.
321	05-00057-02-RS	IROQUOIS	100	95
CONTRACT NO. 87322				
FED. ROAD DIST. NO. [ILLINOIS] FED. AID PROJECT				