


DATE	BY
FINAL SURVEY	SURVEYED
NOTE BOOK	PLOTTED
NO.	TEMPLATE
	AREAS CHECKED

DATE	BY
ORIGINAL SURVEY	SURVEYED
NOTE BOOK	PLOTTED
NO.	TEMPLATE
	AREAS CHECKED

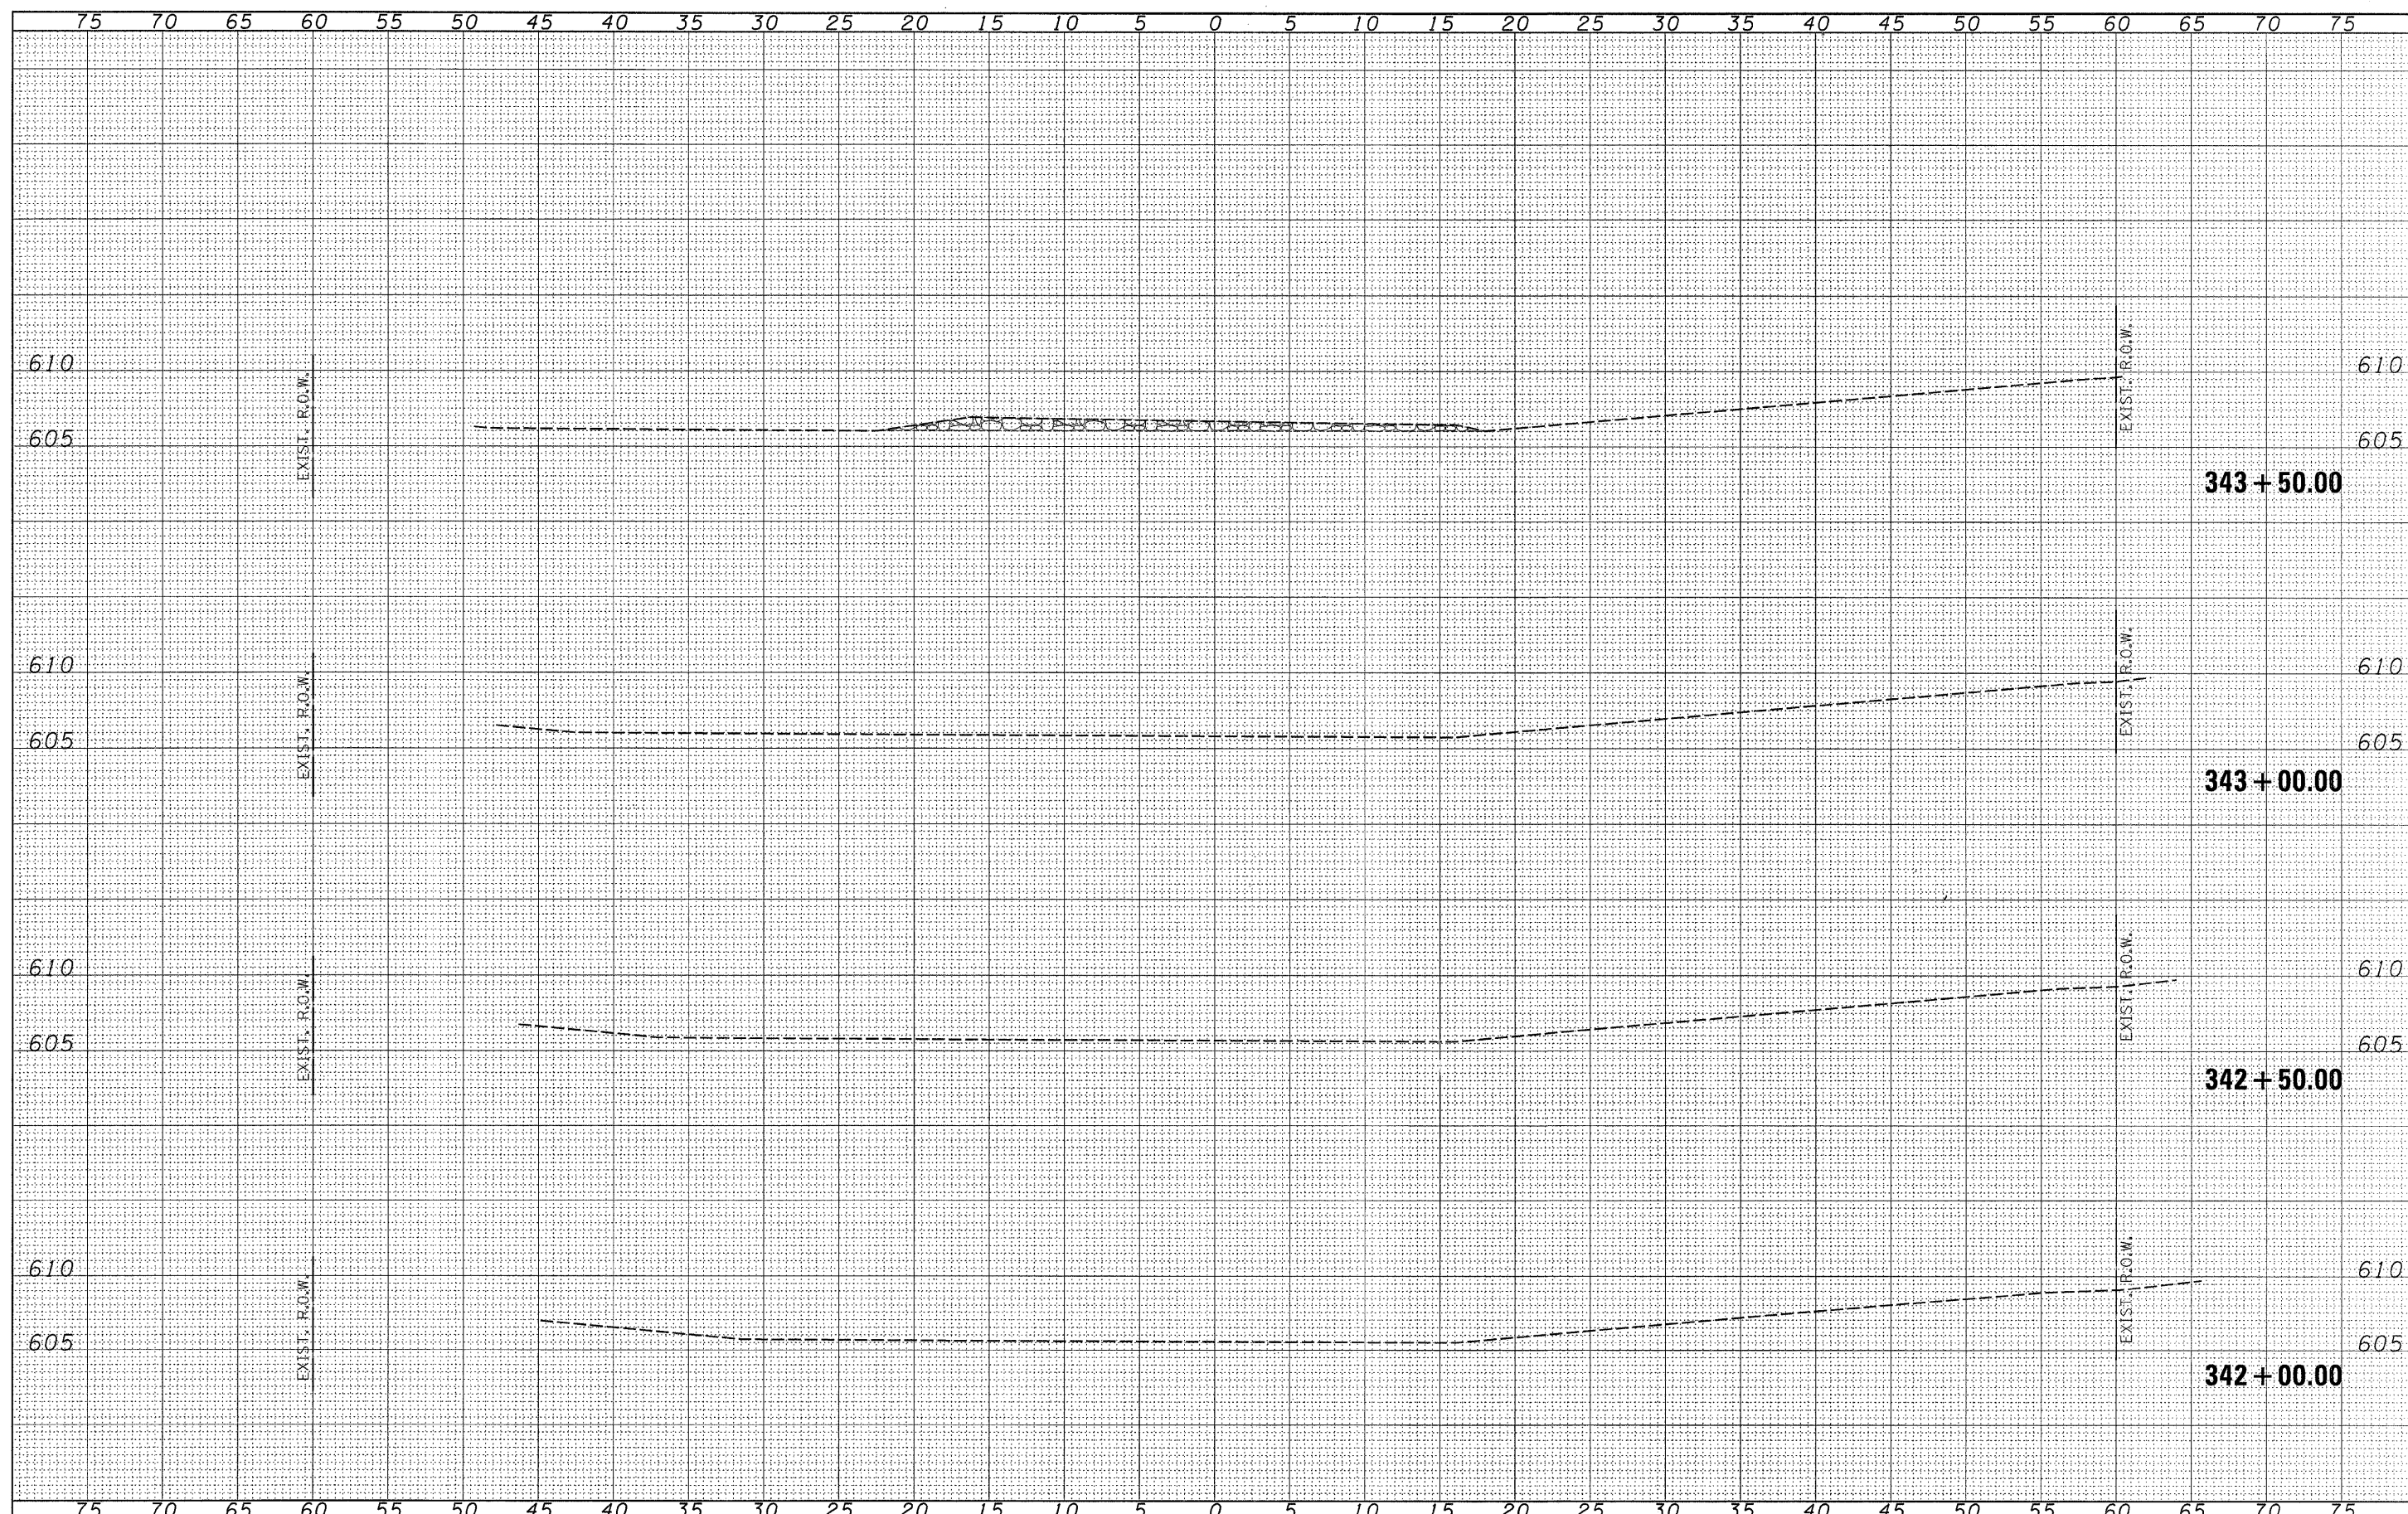

FILE NAME = 46001-sht-xa.dgn	USER NAME =	DESIGNED - LFS	REVISED -	STATE OF ILLINOIS COUNTY HIGHWAY DEPARTMENT	HAMPTON, LENZINI & RENWICK, INC. CIVIL & STRUCTURAL ENGINEERS LAND SURVEYORS	CROSS SECTIONS F.A.S. 321 / C.H. 4	F.A.S. SECTION	COUNTY	TOTAL SHEETS	SHEET NO.	
		DRAWN - WJS	REVISED -				321	05-00057-02-RS	IROQUOIS	100	99
		CHECKED -	REVISED -				CONTRACT NO. 87322				
		DATE -	REVISED -				FED. ROAD DIST. NO. [ILLINOIS] FED. AID PROJECT				
PLOT SCALE =		DATE = 3/4/2008		SCALE: 5:10		SHEET NO. OF SHEETS		STA. 342+00.00 TO STA. 343+50.00			