


MATERIALS (EXISTING)

- A Photocell (Highway lighting/Festoon circuit)
- B1 3 Position selector switch
- B2 3 Position selector switch
- C,D 100 Amp Electrically held contactors
- E 15 Amp circuit breaker
- F 100 Amp 2 Pole, main circuit breaker
- G 100 Amp 2 Pole, main circuit breaker
- H 30 Amp 2 Pole branch circuit breakers for lighting
- I Surge arrester
- J 30 Amp 1 pole circuit breakers for festoon receptacles

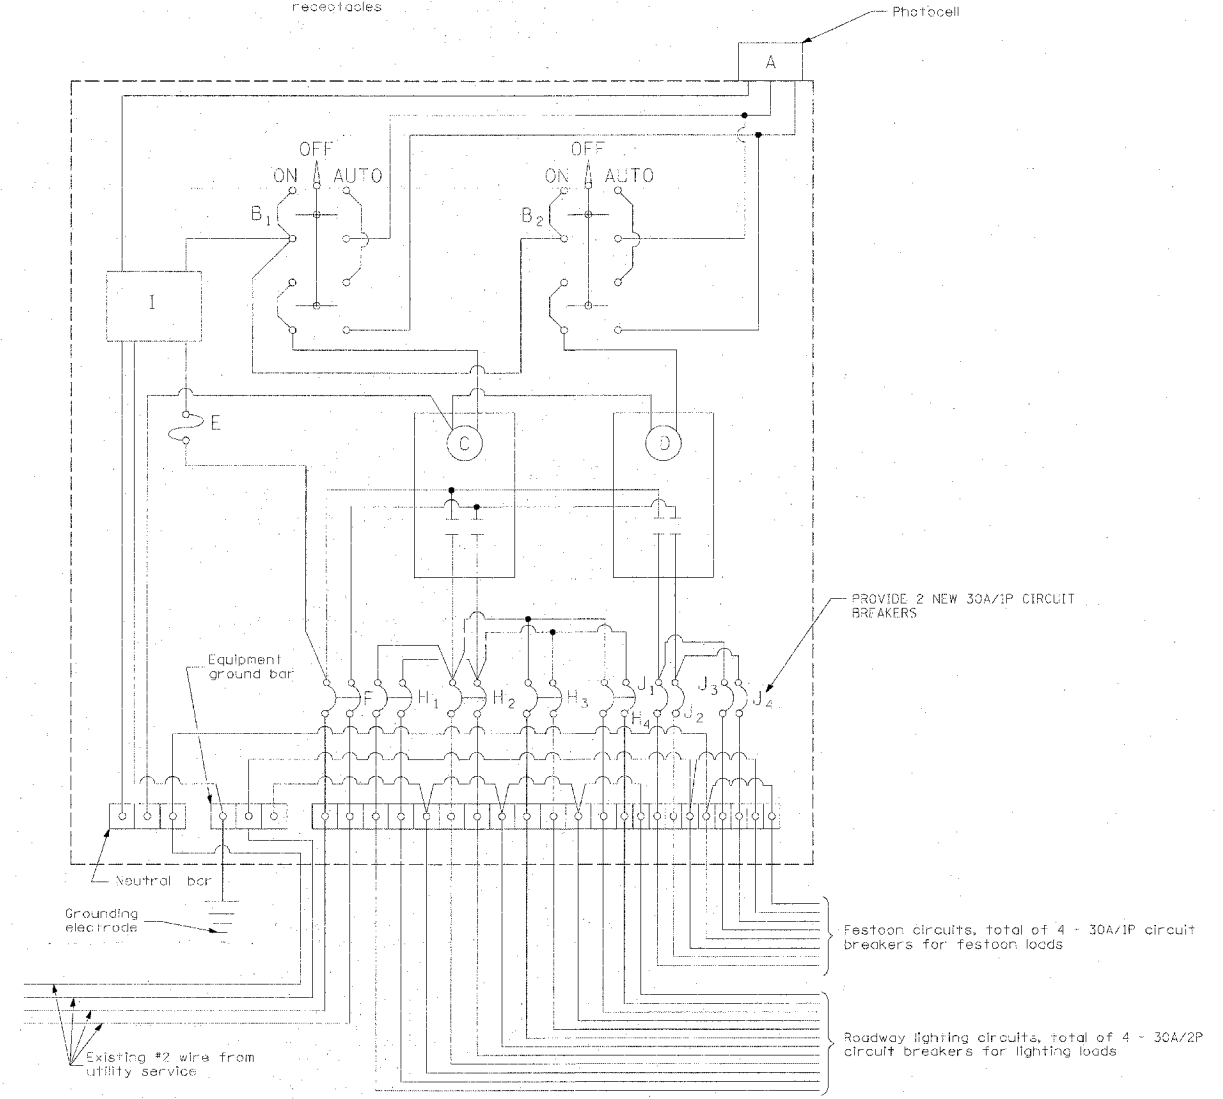

LIGHTING CONTROLLER AT 7TH STREET (EXISTING)

NOTE:
 COORDINATE EXISTING 7TH STREET CONTROLLER CIRCUITS AND OPERATION WITH CITY OF DEKALB.

LAYOUT PJT 04/10/08 11:55:00 AM
 DRAW ANC 04/10/08 04:44:20 PM
 REVIEWED PJT 04/10/08 10:05:05 AM

| | | | |
|--|-----------------|-----------------|-----------|
| FILE NAME = 1:\08\Jobs\08-1501\GADD\Elect Final\NE-503.dgn | USER NAME = ANC | DESIGNED - PJT | REVISED - |
| | | DRAWN - ANC | REVISED - |
| | | CHECKED - PJT | REVISED - |
| | | DATE - 04/10/08 | REVISED - |

**STATE OF ILLINOIS
 DEPARTMENT OF TRANSPORTATION**

**EXISTING DUAL CONTROLLER TYPE CB-RCS
 EAST LINCOLN HIGHWAY
 LIGHTING AND STRETSCAPE
 DEKALB, IL**

SCALE: AS SHOWN SHEET NO. OF SHEETS STA. TO STA.

| | | | | |
|--------------------|------------------------|---------------|---------------------|--------------|
| F.A.P. RTEL 567 | SECTION 06-00173-00-LT | COUNTY DEKALB | TOTAL SHEETS 41 | SHEET NO. 34 |
| CONTRACT NO. 87337 | | | ILLINOIS JTEP 32025 | |