



PROJECT	SECTION	COUNTY	SHEET	TOTAL SHEETS
FAS 249	03-00190-00-BR	BUREAU	22	10
FED. ROAD DIST. NO. 7	ILLINOIS	FED. AID PROJECT	BRS-249(104)	

Contract No. 87365
Structural Sheet 2 of 12

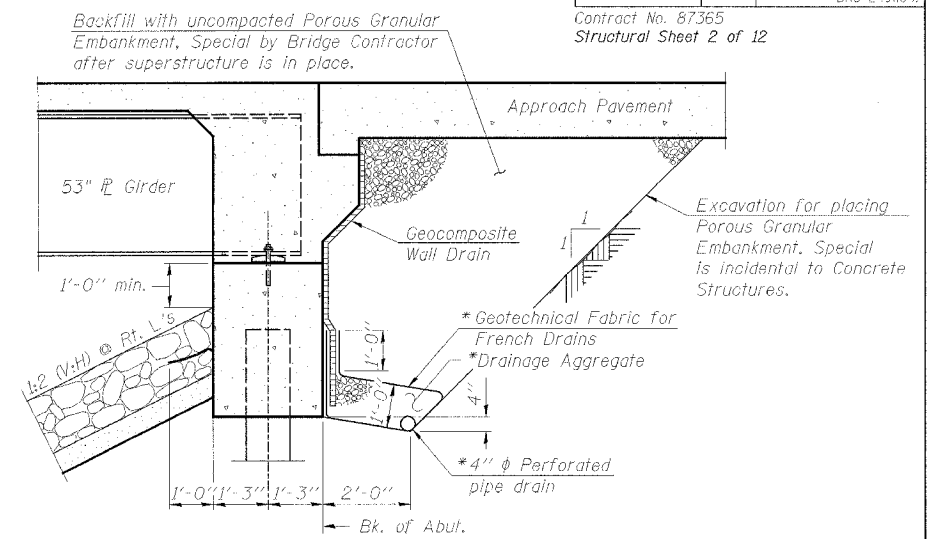


SECTION THRU INTEGRAL ABUTMENT

* Included in the cost of Pipe Underdrains for Structures.
Note:
All drainage system components shall extend to 2'-0" from the end of each wingwall except an outlet pipe shall extend until intersecting with the side slopes. (See Article 601.05 of the Standard Specifications and Highway Standard 601101).

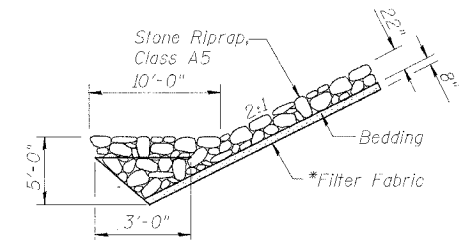

SEC A-A


* Included in the cost of Stone Riprap, Class A5

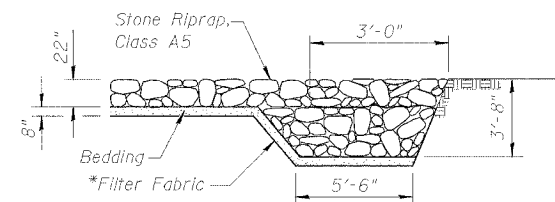

SEC B-B

* Included in the cost of Stone Riprap, Class A5

RIPRAP AND PILE LAYOUT
FAS 249 (C.H. 17 - YANKEE LANE) OVER CROW CREEK
SECTION 03-00190-00-BR
STA. 55+01 (S.N. 006-3231)
BUREAU COUNTY
PROJECT NO. BRS-249(104)
WHA #1119D05

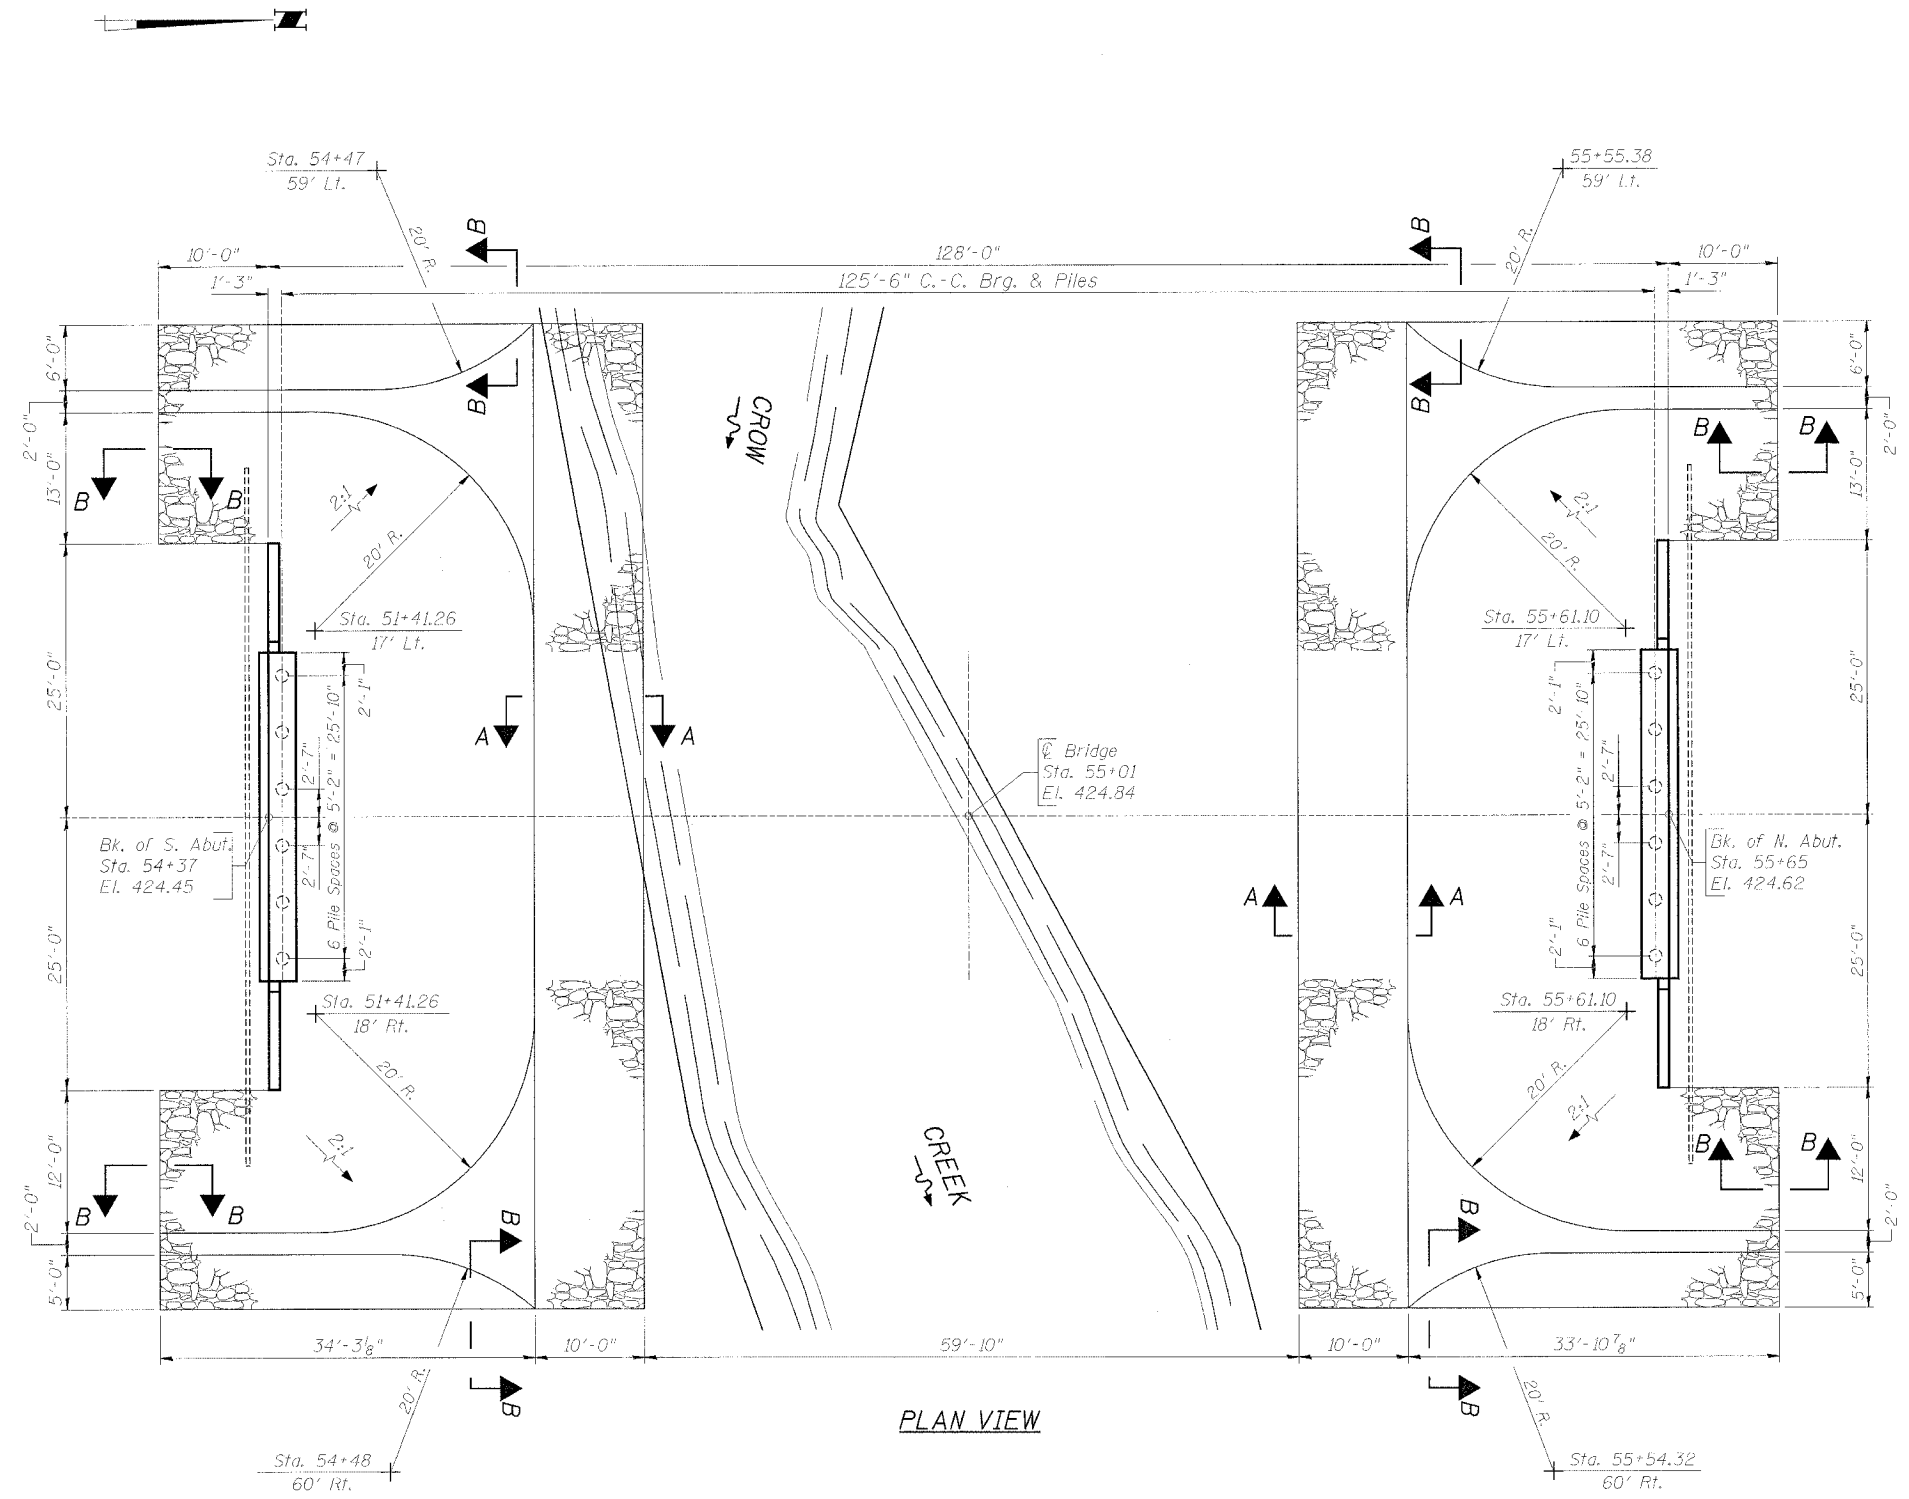

PLAN VIEW

BILL OF MATERIAL

Item	Unit	Quantity
Stone Riprap, Class A5	Sq. Yd.	801