


FILE	SECTION	COUNTY	SHEET
FAS 249	03-00190-00-BR	BUREAU	22
FED. ROAD DIST. NO. 7	DRAWING	FED. AID PROJECT - BR5-249(C4)	22
Contract No. 87365			

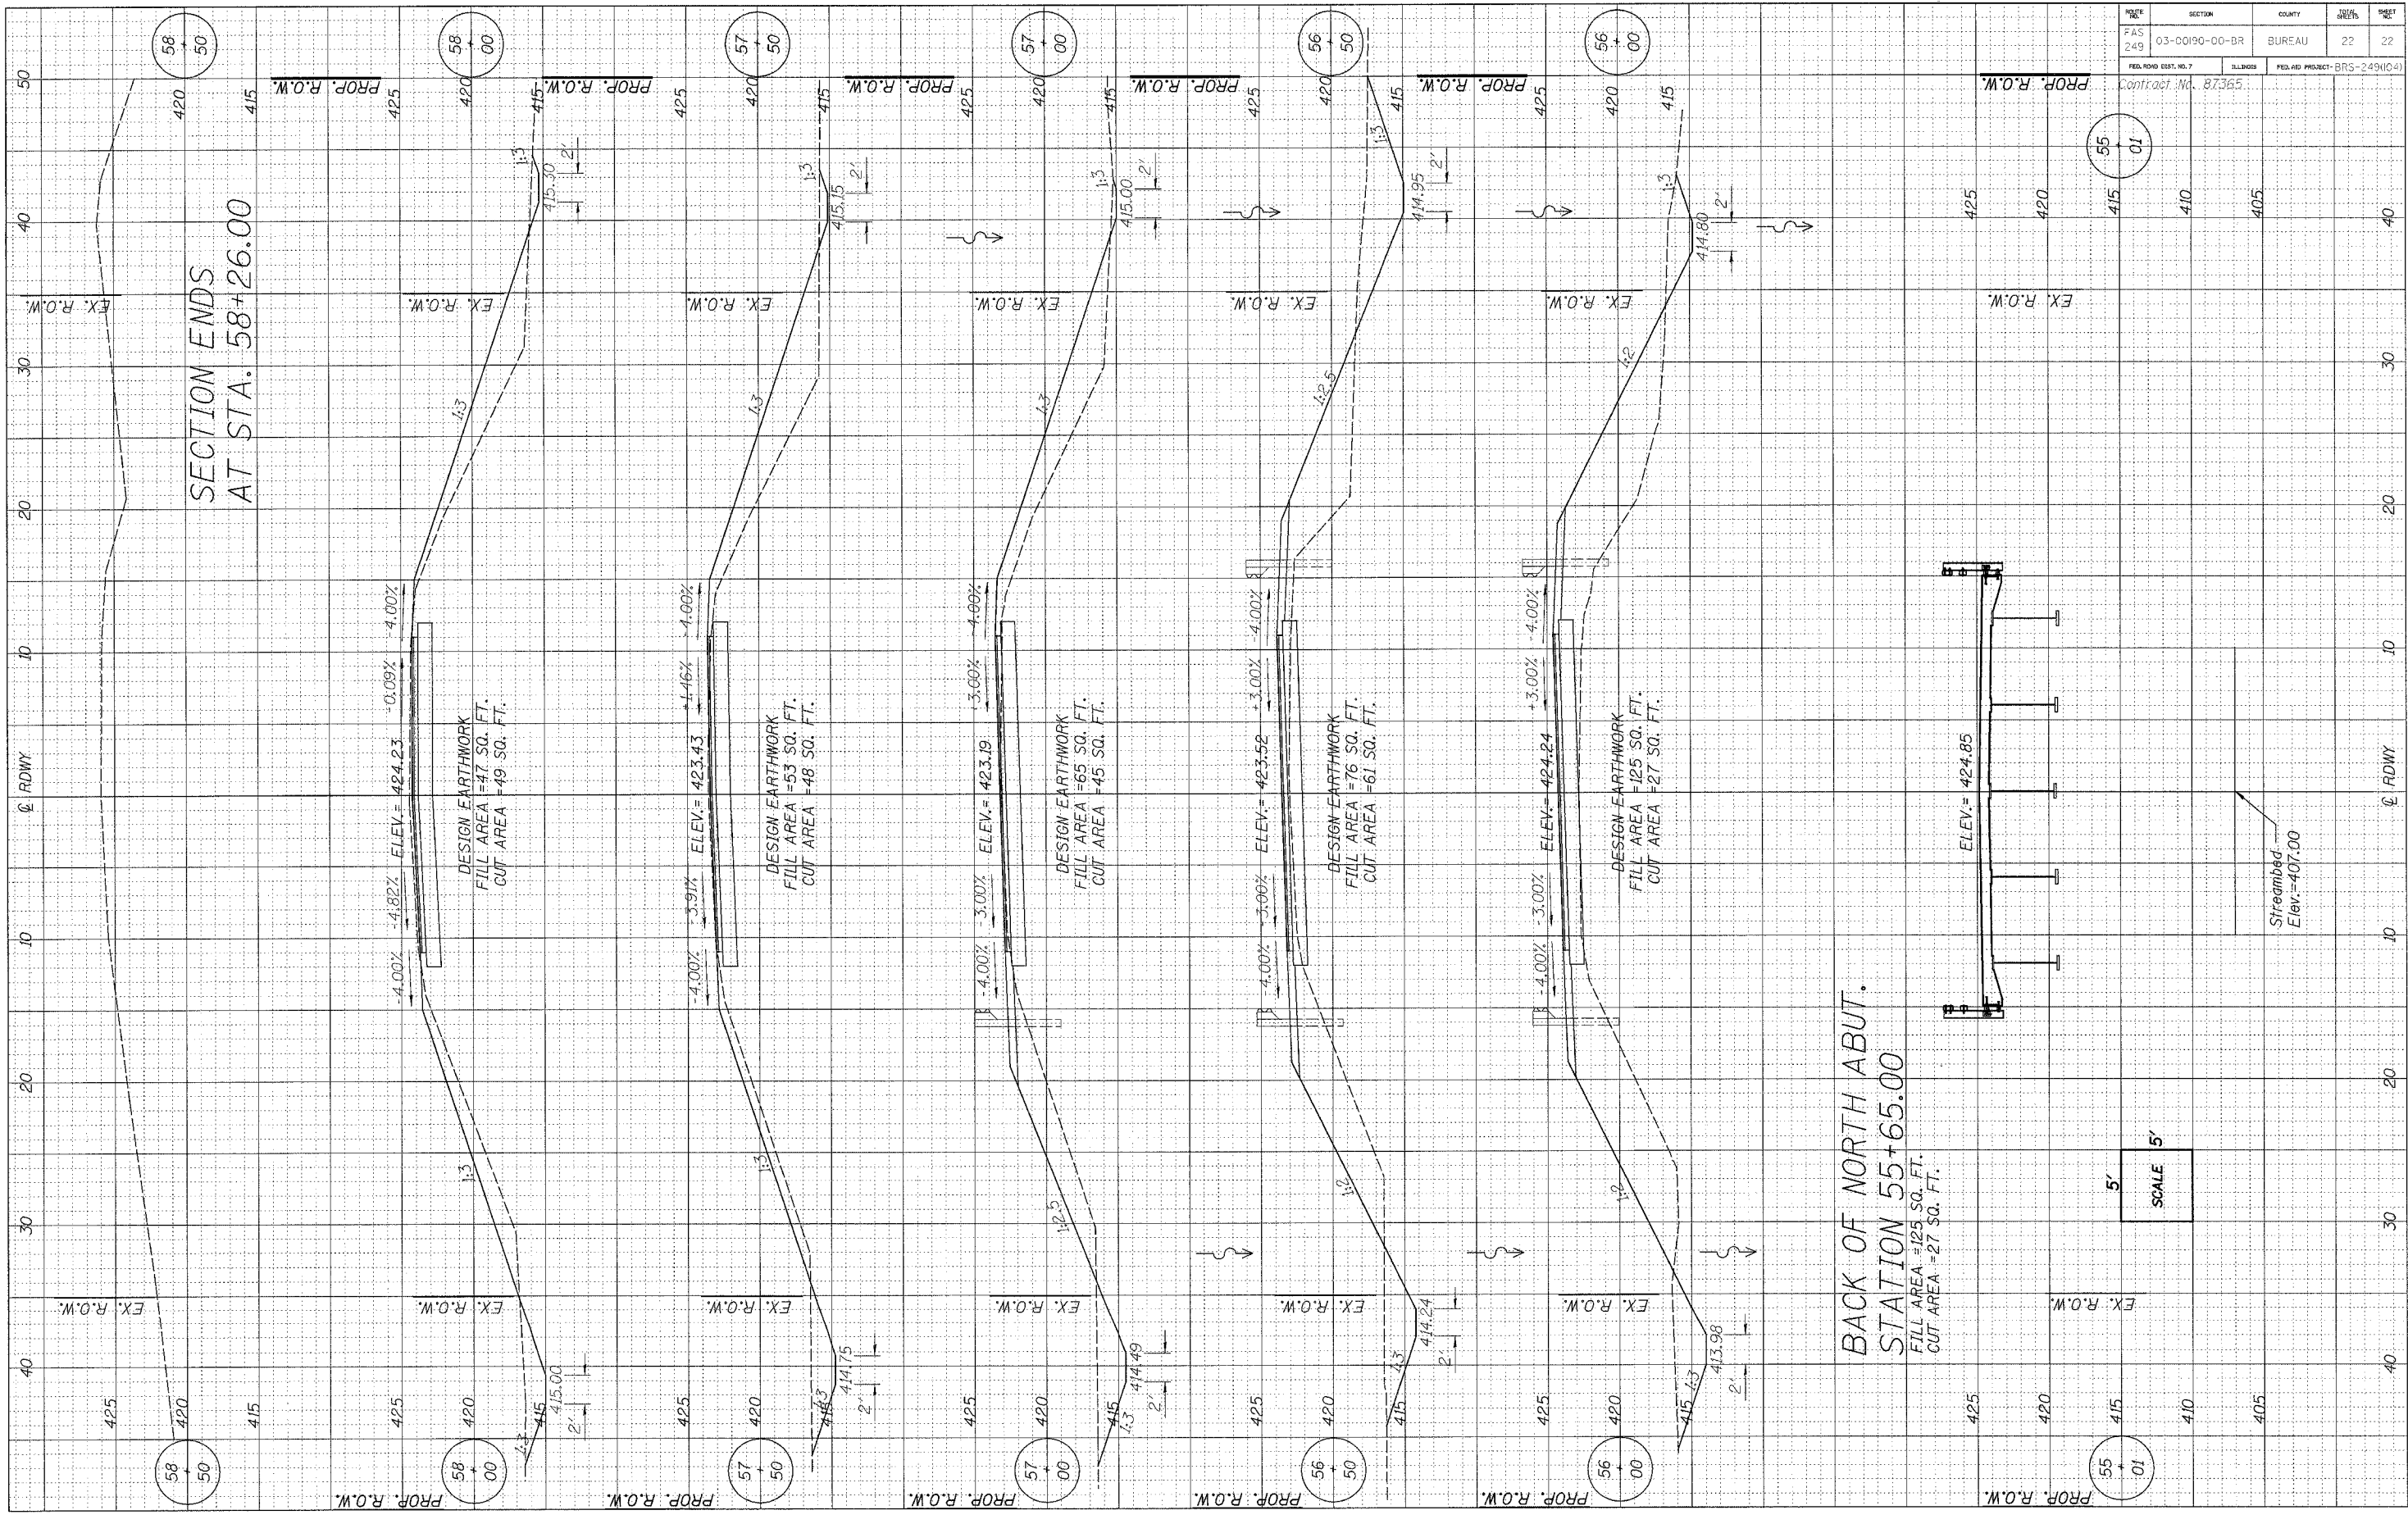

5'
SCALE 5'