




F.A.S. RTE.	SECTION	COUNTY	TOTAL SHEETS	SHEET NO.
2360	04-00058-09-FP	WOODFORD	9	4
STA.		TO STA.		
FED. ROAD DIST. NO. 4		ILLINOIS FED. AID PROJECT		

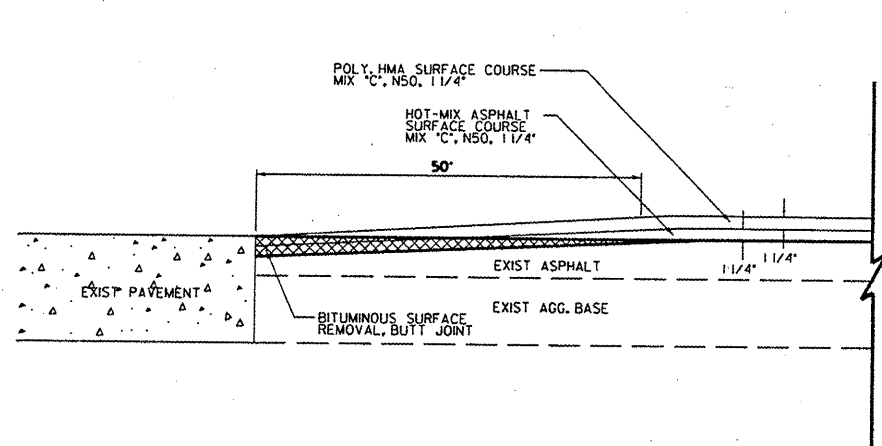


SECTION A-A
TYPICAL BUTT-JOINT DETAIL
STATION 10+12

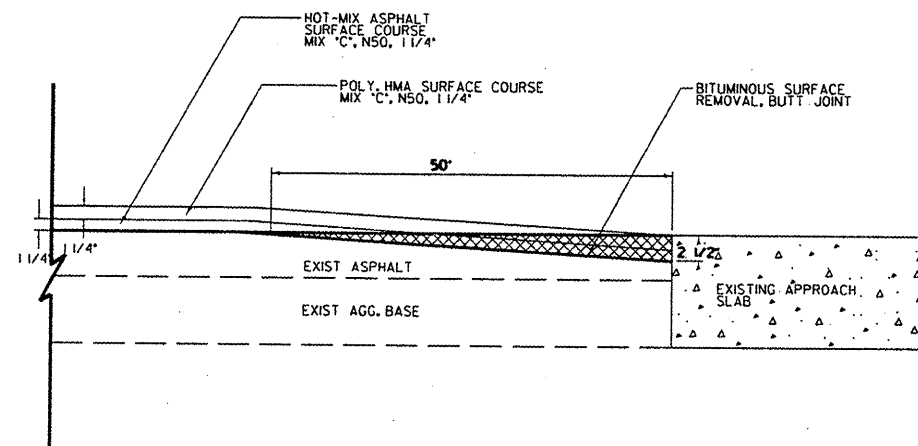


SECTION B-B
TYPICAL BUTT-JOINT DETAIL
BRIDGE APPROACH
STA. 19+91
STA. 20+64

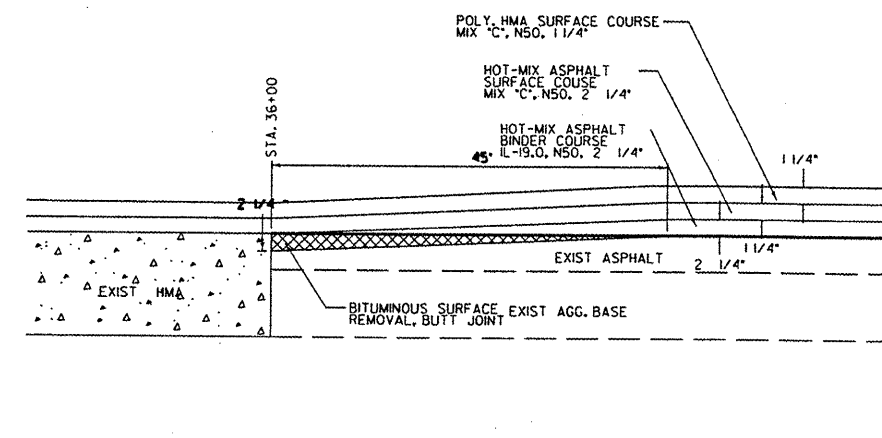

SECTION C-C
START OF HMA BINDER COURSE
STA. 36+00

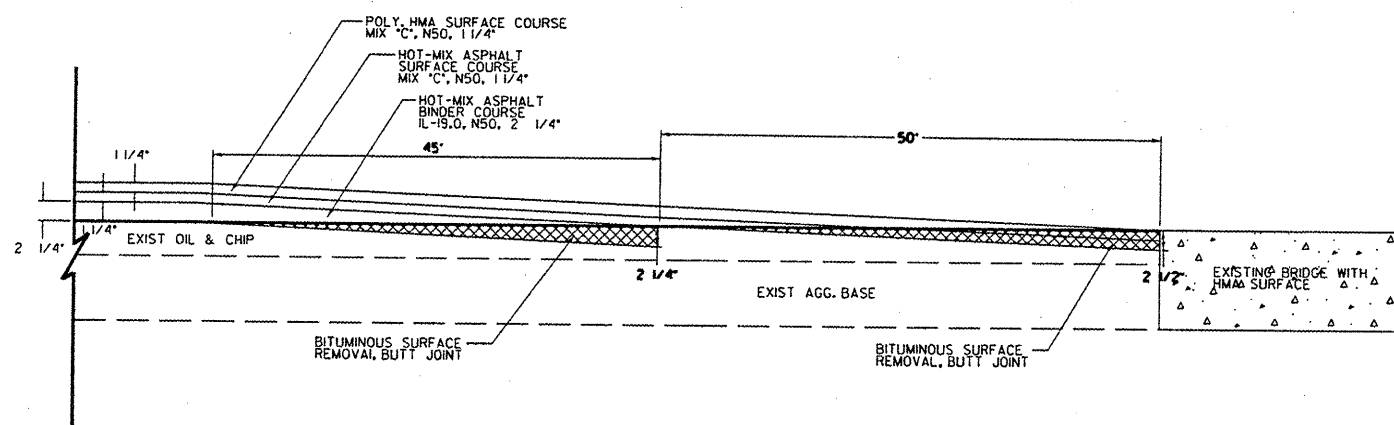

SECTION D-D
TYPICAL BUTT JOINT DETAIL
BRIDGE APPROACH
STA. 161+66
STA. 162+28

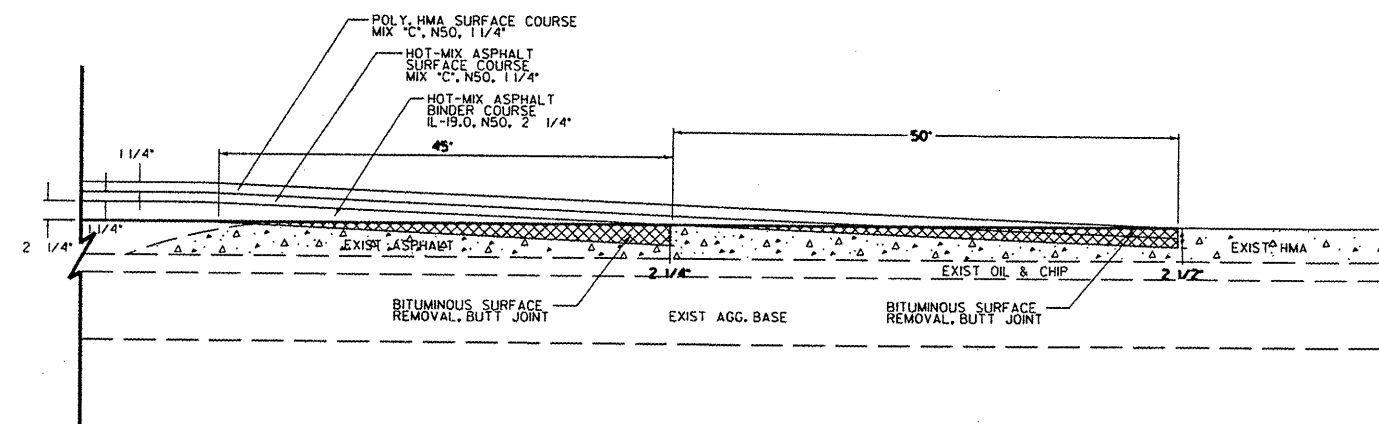

SECTION F-F
TYPICAL BUTT JOINT DETAIL
STA. 235+00
END OF IMPROVEMENT

	WOODFORD COUNTY HIGHWAY DEPARTMENT	F. A. S. RTE. 2360 SECTION 04-00058-09-FP SANTA FE TRAIL (C. H. #25) BUTT JOINT DETAIL
	DENNIS BACHMAN, P.E., COUNTY ENGINEER 301 S. Main St., P.O. Box 467 Roodnoke, IL 61561-0467 TEL: 309-923-2891 FAX: 309-923-7928	SCALE: 1"=5' DATE: 1/25/08 DRAWN BY: BJB CHECKED BY: DDB

FILE NAME: 04-00058-09-FP
 PLOT SCALE: 1"=5'
 USER: DDB