



F.A.S. RTE.	SECTION	COUNTY	TOTAL SHEETS	SHEET NO.
2360	04-00058-09-FP	WOODFORD	9	5
STA.		TO STA.		
FED. ROAD DIST. NO. 4	ILLINOIS	FED. AID PROJECT		

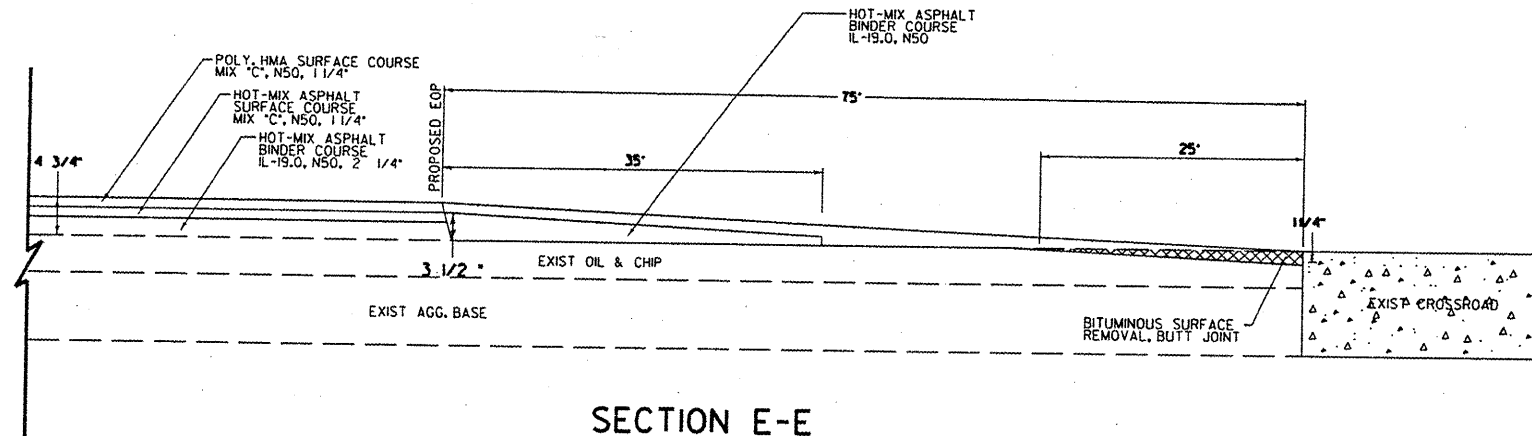


**SECTION E-E**  
TYPICAL BUTT JOINT DETAIL  
INTERSECTIONS  
9 TO BE CONSTRUCTED

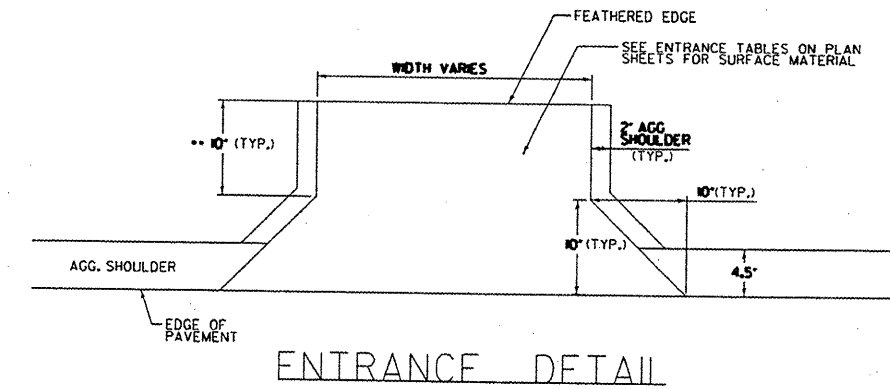


**ENTRANCE DETAIL**

\*\* THICKNESS OF SURFACE MATERIAL TO BE FEATHERED FOR LAST 10' TO MATCH EXISTING SURFACE

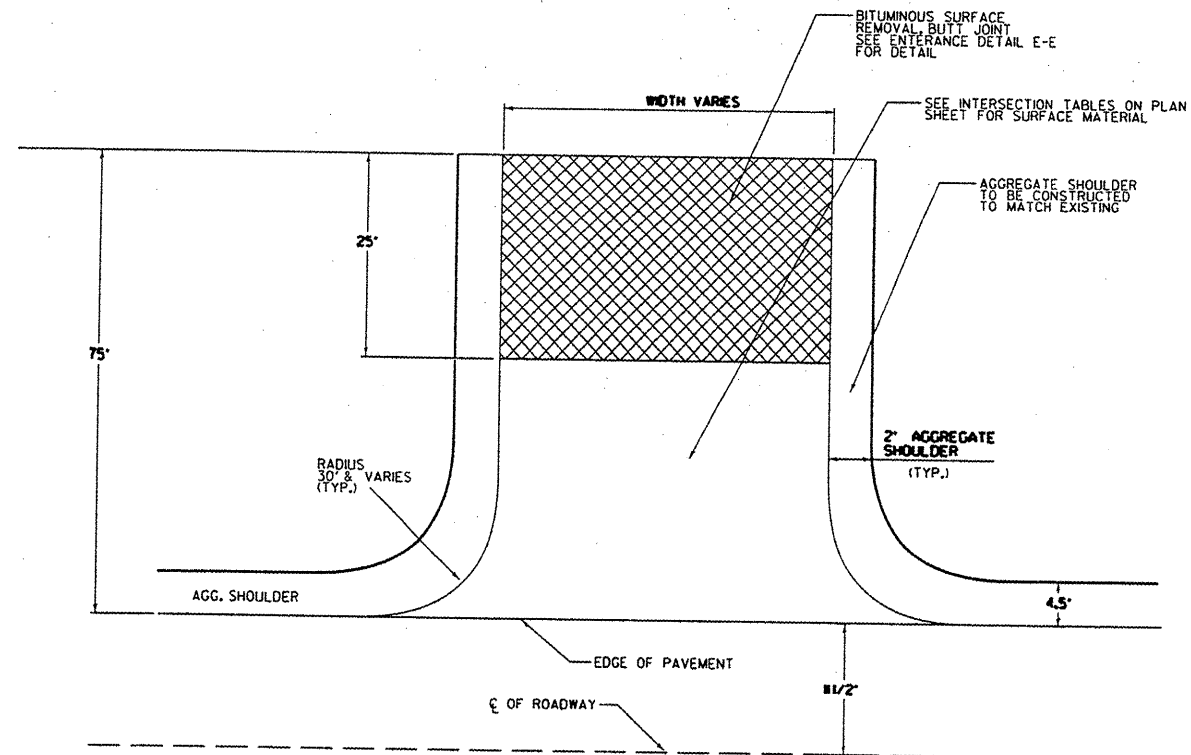

**INTERSECTION DETAIL**

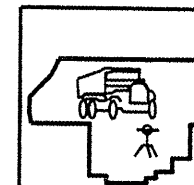

WOODFORD COUNTY  
HIGHWAY DEPARTMENT  
DENNIS BACHMAN, P.E., COUNTY ENGINEER  
301 S. Main St., P.O. Box 467  
Roanoke, IL 61561-0467  
TEL: 309-923-2891  
FAX: 309-923-7928

F. A. S. RTE. 2360  
SECTION 04-00058-09-FP  
SANTA FE TRAIL (C. H. #25)

**MISC. DETAIL**

SCALE: 1"=5'  
DATE: 1/25/08

DRAWN BY: BJH  
CHECKED BY: DOB