

F.A.S. RTE.	SECTION	COUNTY	TOTAL SHEETS	SHEET NO.
2360	04-00058-09-FP	WOODFORD	9	9
STA. 180+00		TO STA. 237+00		
FED. ROAD DIST. NO. 4		ILLINOIS FED. AID PROJECT		

EXIST. CURVE C15  
 P.I.S.T.A. = 181+28.60  
 I = 41° 01' 16" (RT)  
 D = 7° 30' 00"  
 R = 763.94'  
 T = 285.79'  
 L = 546.95'  
 E = 51.71'  
 e = -----  
 T.R. = -----  
 S.E. RUN = -----  
 P.C. STA. = 178+42.81  
 P.T. STA. = 183+89.76

**LEGEND**

- ENTRANCE LOCATION (SEE TABLE)
- ⊗ GUARDRAIL LOC. (SEE TABLE)
- ▷ MAIL BOX TURNOUT (TYP.)

EXIST. CURVE C16  
 P.I.S.T.A. = 195+95.68  
 I = 69° 38' 19" (LT)  
 D = 5° 31' 51"  
 R = 1,035.95'  
 T = 720.52'  
 L = 1,259.12'  
 E = 225.93'  
 e = -----  
 T.R. = -----  
 S.E. RUN = -----  
 P.C. STA. = 188+75.16  
 P.T. STA. = 201+34.28

STA. 190+40 (SANTA FE TR.)  
 STA. 1000+00 (LOURDES CHURCH RD.)

**GUARDRAIL TABLE**


RUN #	STATION	STATION		LENGTH (FT)
18	189+00	192+76	RT	462.5
19	194+19	196+36	RT	150
20	197+00	200+27	RT	350

EXIST. CURVE C17  
 P.I.S.T.A. = 216+47.27  
 I = 27° 51' 03" (RT)  
 D = 7° 30' 00"  
 R = 763.94'  
 T = 189.42'  
 L = 371.34'  
 E = 23.13'  
 e = -----  
 T.R. = -----  
 S.E. RUN = -----  
 P.C. STA. = 214+57.86  
 P.T. STA. = 218+29.20

ENTRANCE#	TYPE	STATION	WIDTH (FT)	SURFACE
62	FIELD ENTRANCE	183+00 RT	14	AGG
63	FIELD ENTRANCE	183+07 LT	14	AGG
64	FIELD ENTRANCE	202+18 RT	17	AGG
65	FIELD ENTRANCE	202+49 LT	15	AGG
66	FIELD ENTRANCE	204+28 LT	16	AGG
67	FIELD ENTRANCE	205+32 RT	15	AGG
68	FIELD ENTRANCE	209+83 RT	16	AGG
69	PRIVATE ENTRANCE	210+15 LT	15	AGG
70	PRIVATE ENTRANCE	213+84 LT	14	AGG
71	PRIVATE ENTRANCE	214+87 LT	20	ASPH
72	FIELD ENTRANCE	216+41 LT	18	ASPH

ENTRANCE#	TYPE	STATION	WIDTH (FT)	SURFACE
73	FIELD ENTRANCE	218+75 RT	19	AGG
74	FIELD ENTRANCE	221+35 RT	17	AGG
75	FIELD ENTRANCE	222+98 LT	13	AGG
76	PRIVATE ENTRANCE	223+27 RT	26	ASPH
77	PRIVATE ENTRANCE	224+80 LT	48	AGG
78	PRIVATE ENTRANCE	225+51 RT	50	ASPH
79	PRIVATE ENTRANCE	227+26 LT	23	AGG
80	PRIVATE ENTRANCE	227+55 LT	23	AGG
81	FIELD ENTRANCE	228+70 RT	16	AGG
82	FIELD ENTRANCE	231+17 LT	37	AGG
83	PRIVATE ENTRANCE	232+37 RT	25	ASPH

ENTRANCE#	TYPE	STATION	WIDTH (FT)	SURFACE
84	FIELD ENTRANCE	232+74 LT	22	AGG

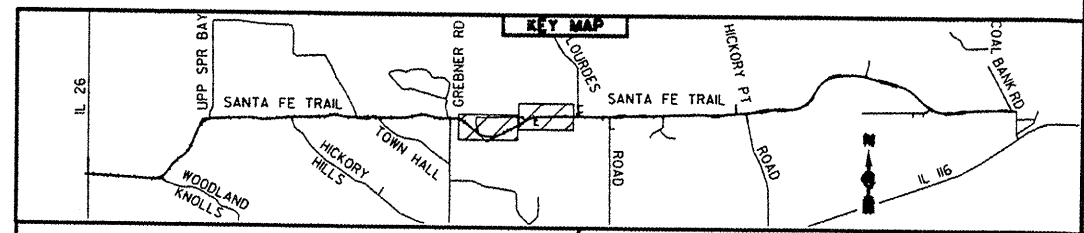

**WOODFORD COUNTY HIGHWAY DEPARTMENT**  
 DENNIS BACHMAN, P.E., COUNTY ENGINEER  
 301 S. Main St.  
 Roanoke, IL 61561-0467  
 TEL: 309-923-2891  
 FAX: 309-923-7928

F.A.S. RTE. 2360  
 SECTION 04-00058-08-FP  
 SANTA FE TRAIL (C.H.#25)  
**PLAN SHEET**  
 SCALE: 1"=100'  
 DATE 3/1/06  
 DRAWN BY: BJH  
 CHECKED BY: DDB

USER MAKE & CHECK