



ROUTE NO.	SECTION	COUNTY	TOTAL SHEETS	SHEET NO.
FAS 666	99-00080-00-RP	DOUGLAS	279	11
FED. ROAD DIST. NO. ...	ILLINOIS	PROJECT	C-95-323-07	

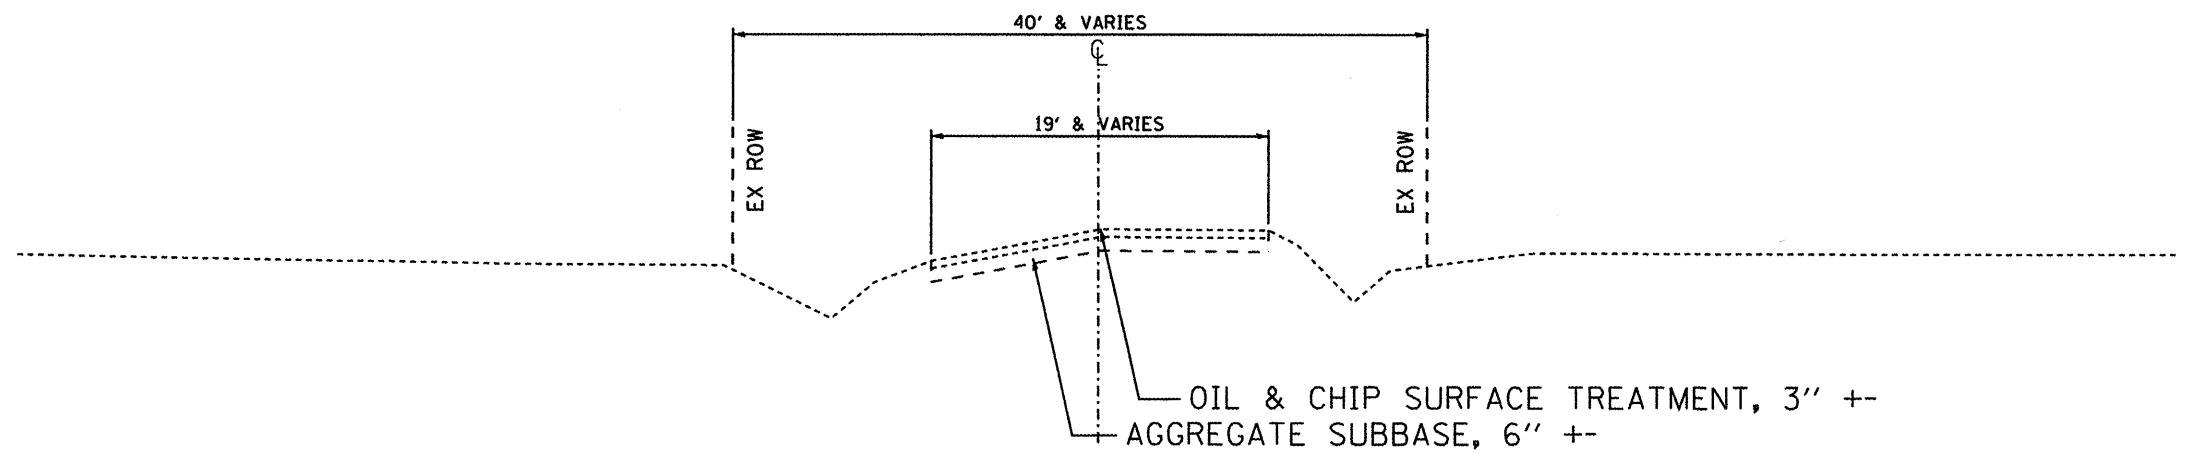

TR 8 (100 E)
EXISTING TYPICAL SECTION
 STA. 203+55.33 TO STA. 204+84.59
 STA. 205+06.59 TO STA. 206+71.60

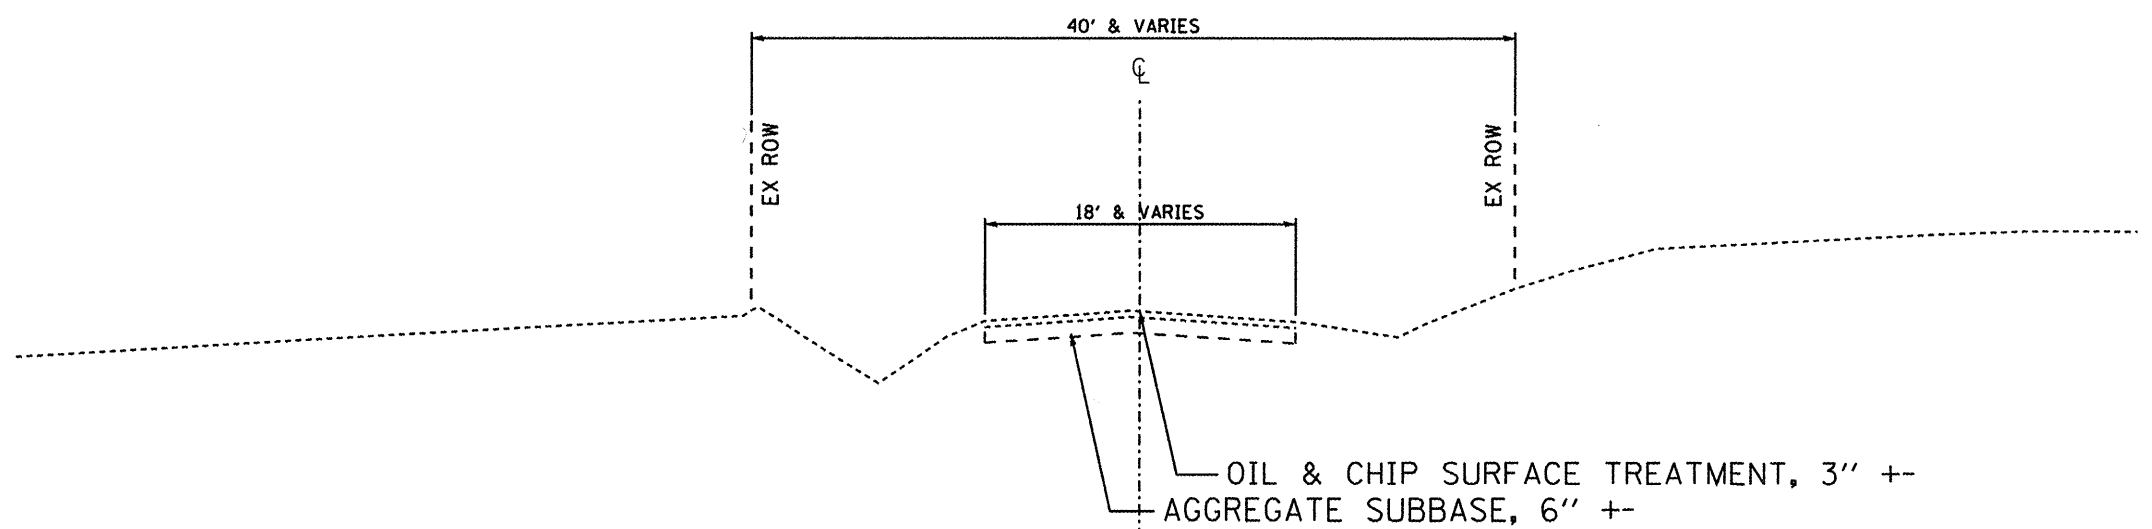

TR 18 (200 E)
EXISTING TYPICAL SECTION
 STA. 304+28.66 TO STA. 305+49.00
 STA. 305+71.00 TO STA. 306+91.70

Revisions			Surveyed: DLE	FAS ROUTE 666 (CH11 - 200N) DOUGLAS COUNTY
No.	DATE	INITIALS	Designed: JEC	
1			Drawn: JEC	
2			Checked: ---	
3			Approved: ---	
4				
5				
6				
7				
Job No.:	NA	Date:	5/2007	DOUGLAS COUNTY HIGHWAY DEPARTMENT TUSCOLA, ILLINOIS