



ROUTE NO.	SECTION	COUNTY	TOTAL SHEETS	SHEET NO.
FAS 666	99-00080-00-RP	DOUGLAS	279	12
FED. ROAD DIST. NO. ...	ILLINOIS	PROJECT	C-95-323-07	

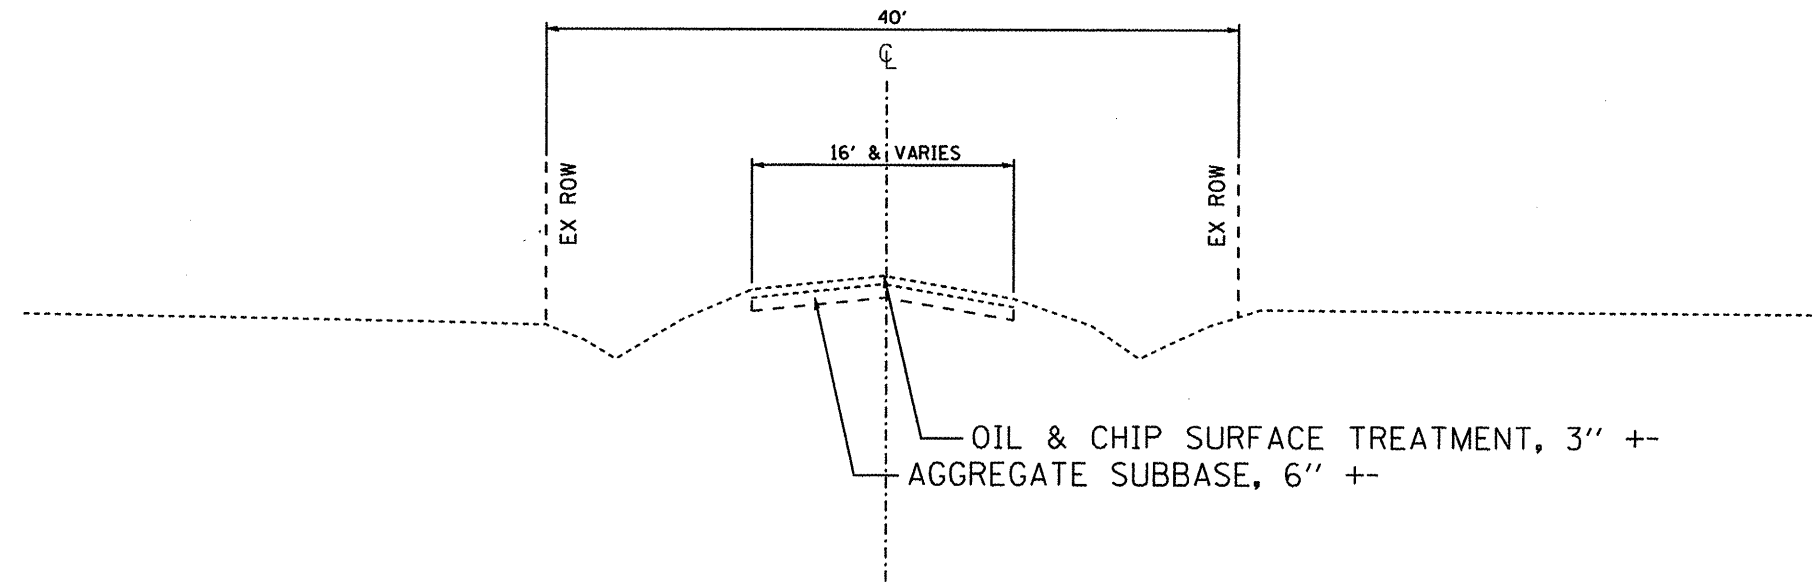

**TR 28 (275 E)**  
**EXISTING TYPICAL SECTION**  
 STA. 405+71.00 TO STA. 406+92.03

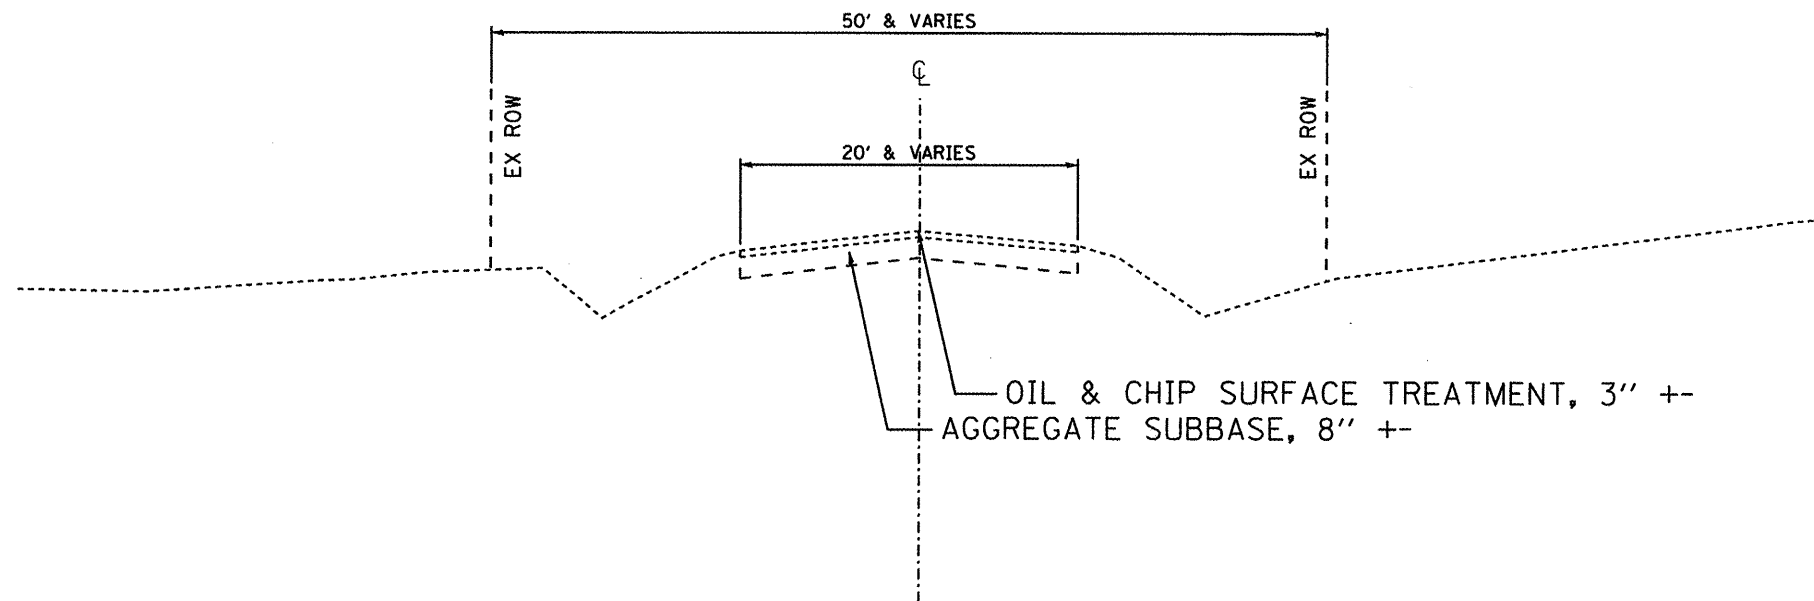

**FAS 670 (CH 26)**  
**EXISTING TYPICAL SECTION**  
 STA. 129+50.00 TO STA. 131+89.00

Revisions				Surveyed:	DLE	FAS ROUTE 666 (CH11 - 200N) DOUGLAS COUNTY
No.	DATE	INITIALS	Designed:	JEC		
1			Drawn:	JEC		
2			Checked:	---		
3			Approved:	---		
4						
5						
Job No.:				NA	Date:	5/2007

DOUGLAS COUNTY HIGHWAY  
DEPARTMENT  
TUSCOLA, ILLINOIS