


ROUTE NO.	SECTION	COUNTY	TOTAL SHEETS	SHEET NO.
FAS 666	99-00080-00-RP	DOUGLAS	279	38
FEDORAD DIST. NO. ...	ILLINOIS	PROJECT	C-95-323-07	



DATE	BY

PLAN

DATE CHECKED: _____
 ALIGNED: _____
 FILE NAME: _____

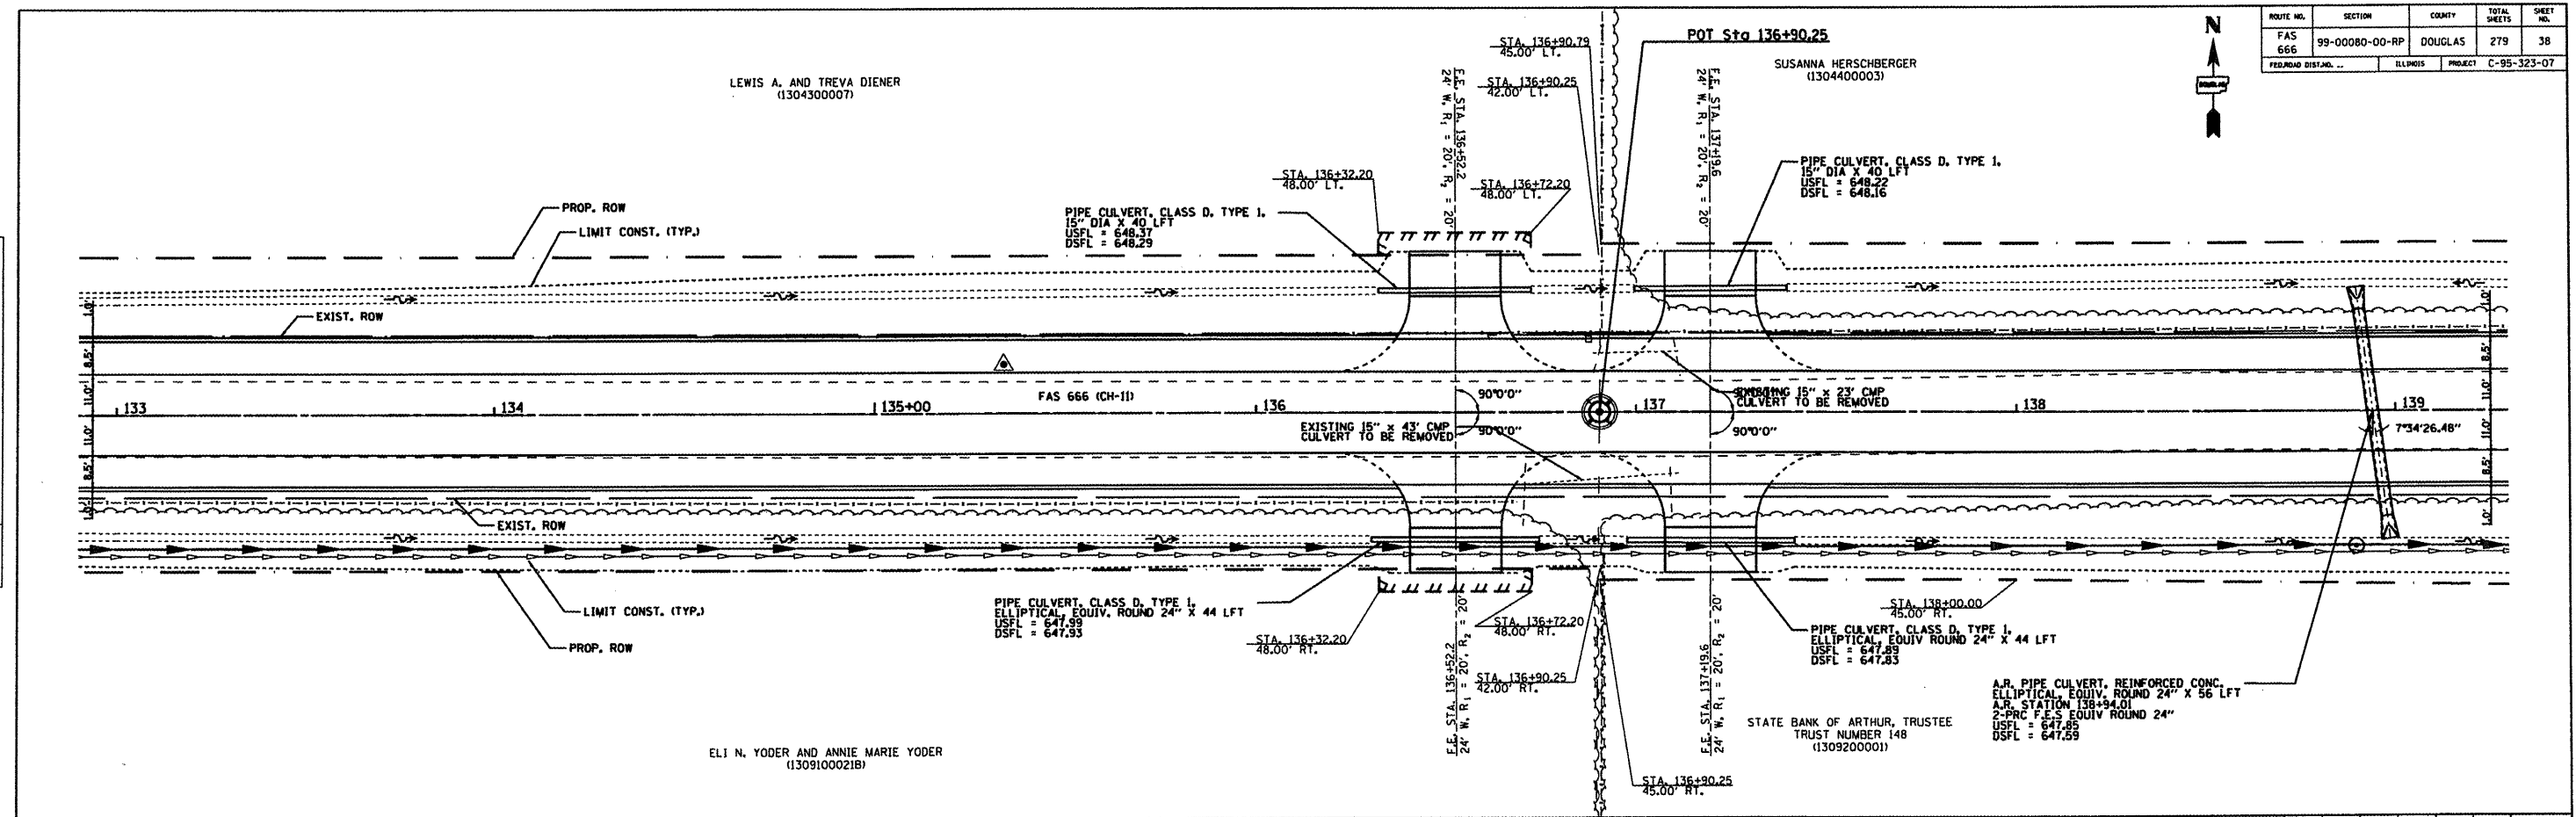

DATE	BY

PROFILE

DATE CHECKED: _____
 GRADES CHECKED: _____
 STRUCTURE NOTATIONS OK'D: _____

