


ROUTE NO.	SECTION	COUNTY	TOTAL SHEETS	SHEET NO.
FAS 666	99-00080-00-RP	DOUGLAS	279	55
FEDERAL DISTRICT		ILLINOIS	PROJECT C-95-323-07	

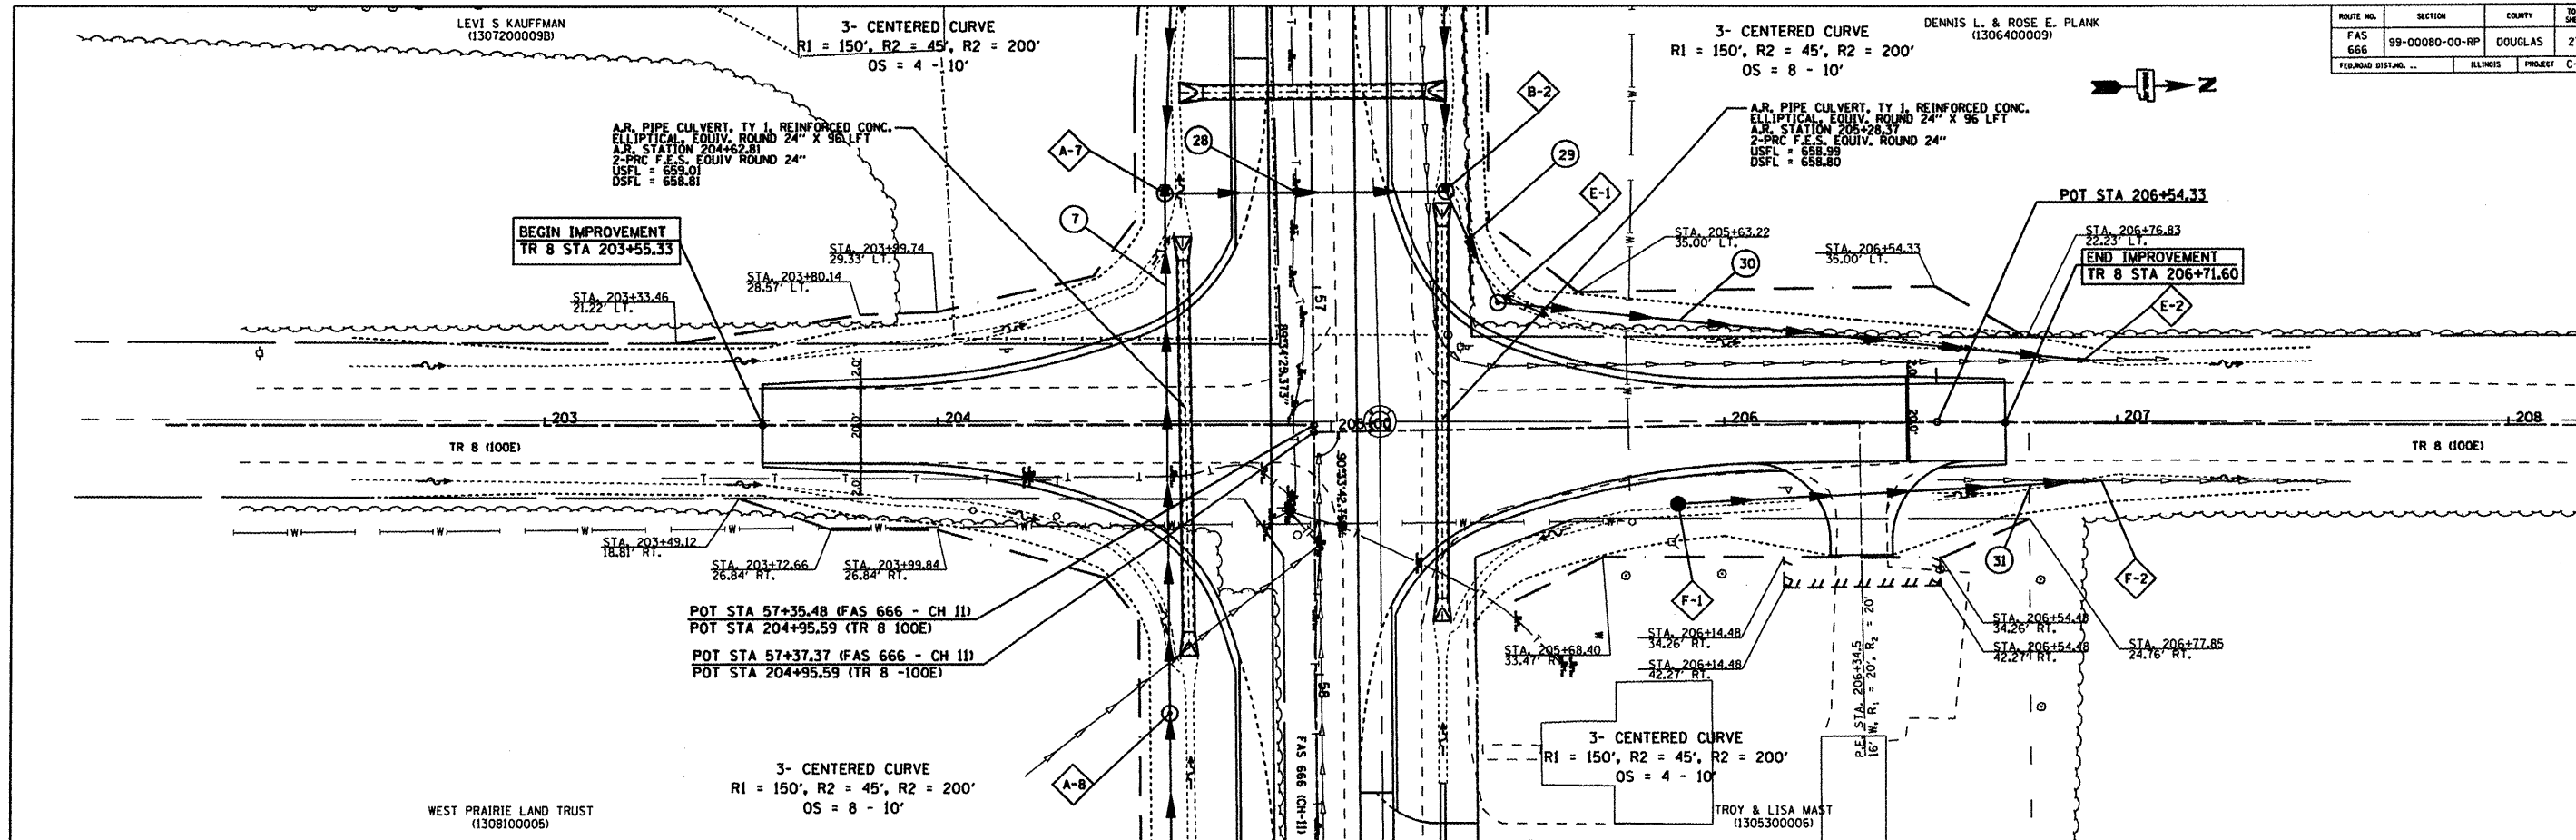

DATE	
BY	
REVISED	
ALIGNED CHECKED	
FILE NAME	
NO.	
PLAN	

DATE	
BY	
REVISED	
ALIGNED CHECKED	
FILE NAME	
NO.	
PROFILE	

