


ROUTE NO.	SECTION	COUNTY	TOTAL SHEETS	SHEET NO.
FAS 666	99-00080-00-RP	DOUGLAS	279	58
FEDERAL DISTRICT		ILLINOIS	PROJECT C-95-323-07	

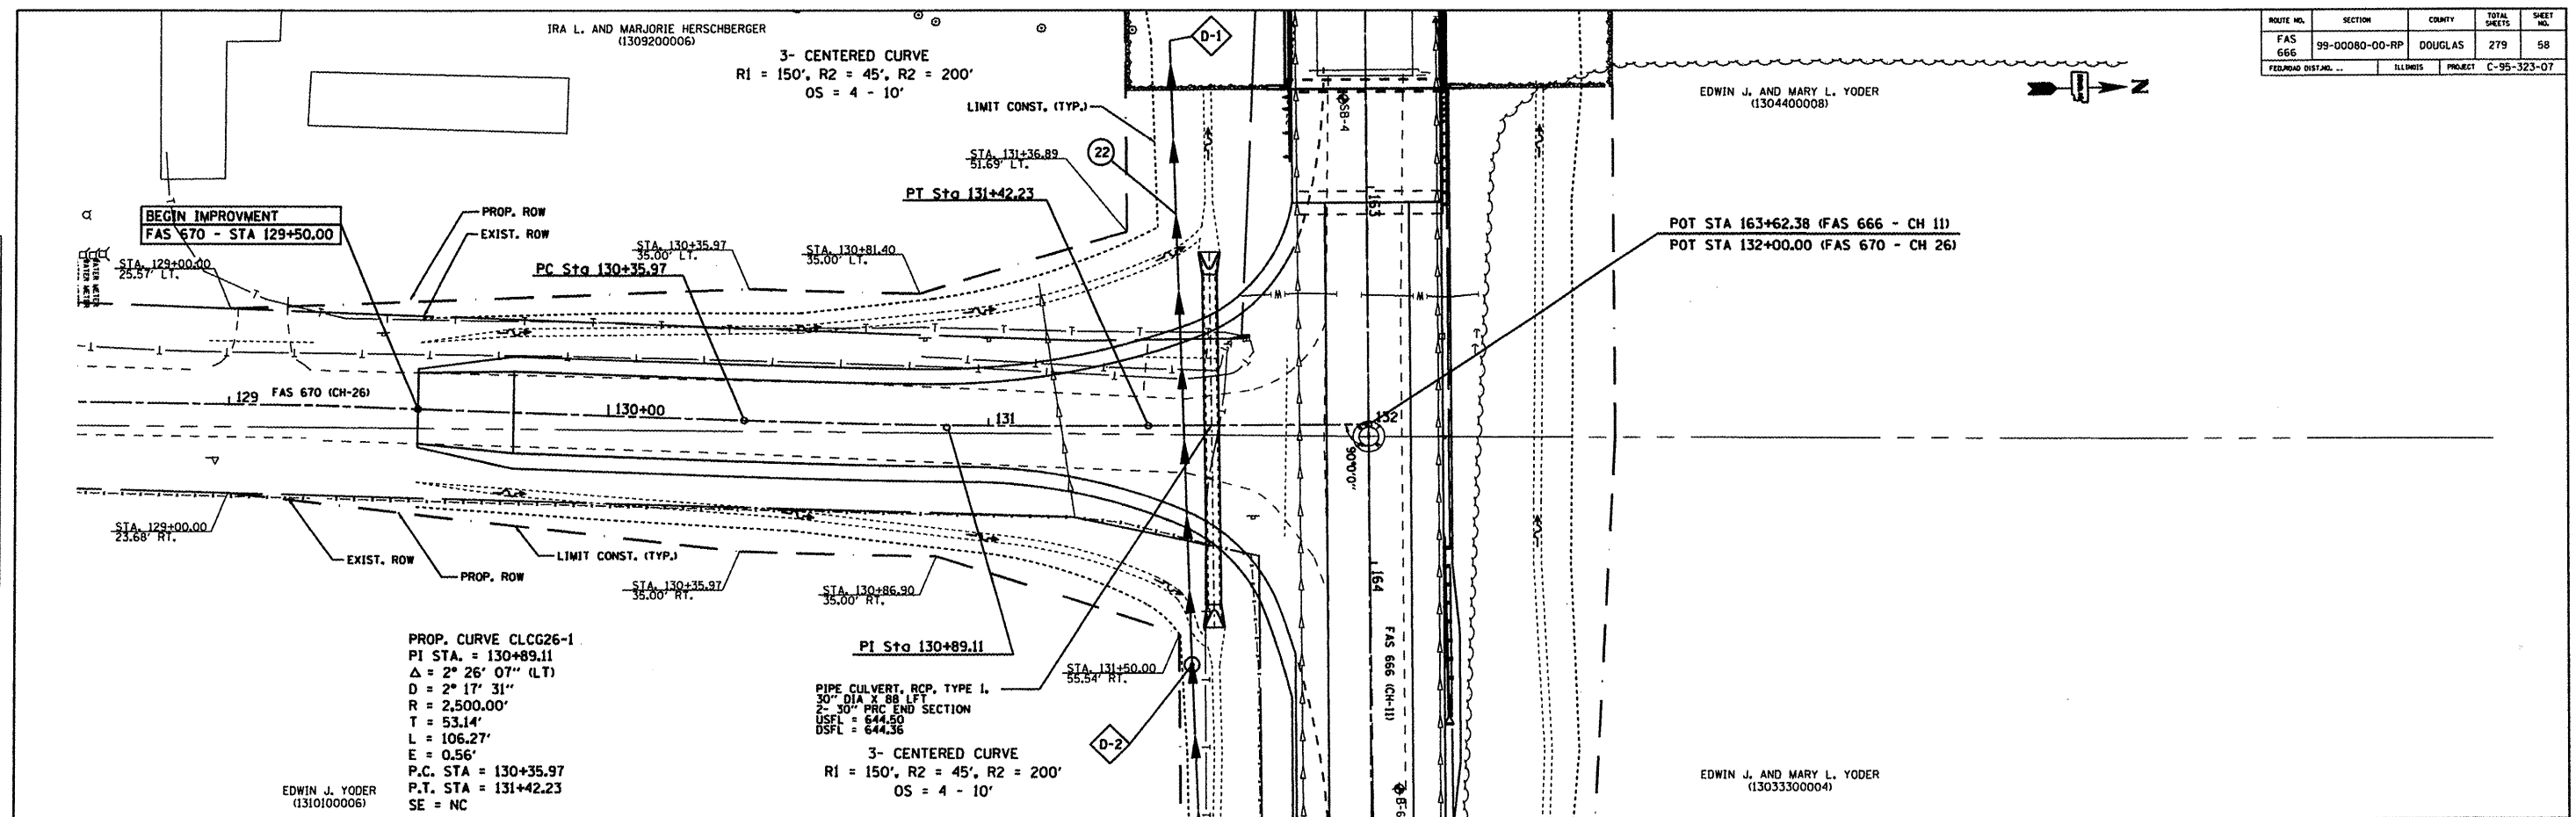

DATE	BY	REVISION

DATE	BY	REVISION

