


ROUTE NO.	SECTION	COUNTY	TOTAL SHEETS	SHEET NO.
FAS 666	99-00080-00-RP	DOUGLAS	279	90
FEDERAL DISTRICT	ILLINOIS	PROJECT	C-95-323-07	

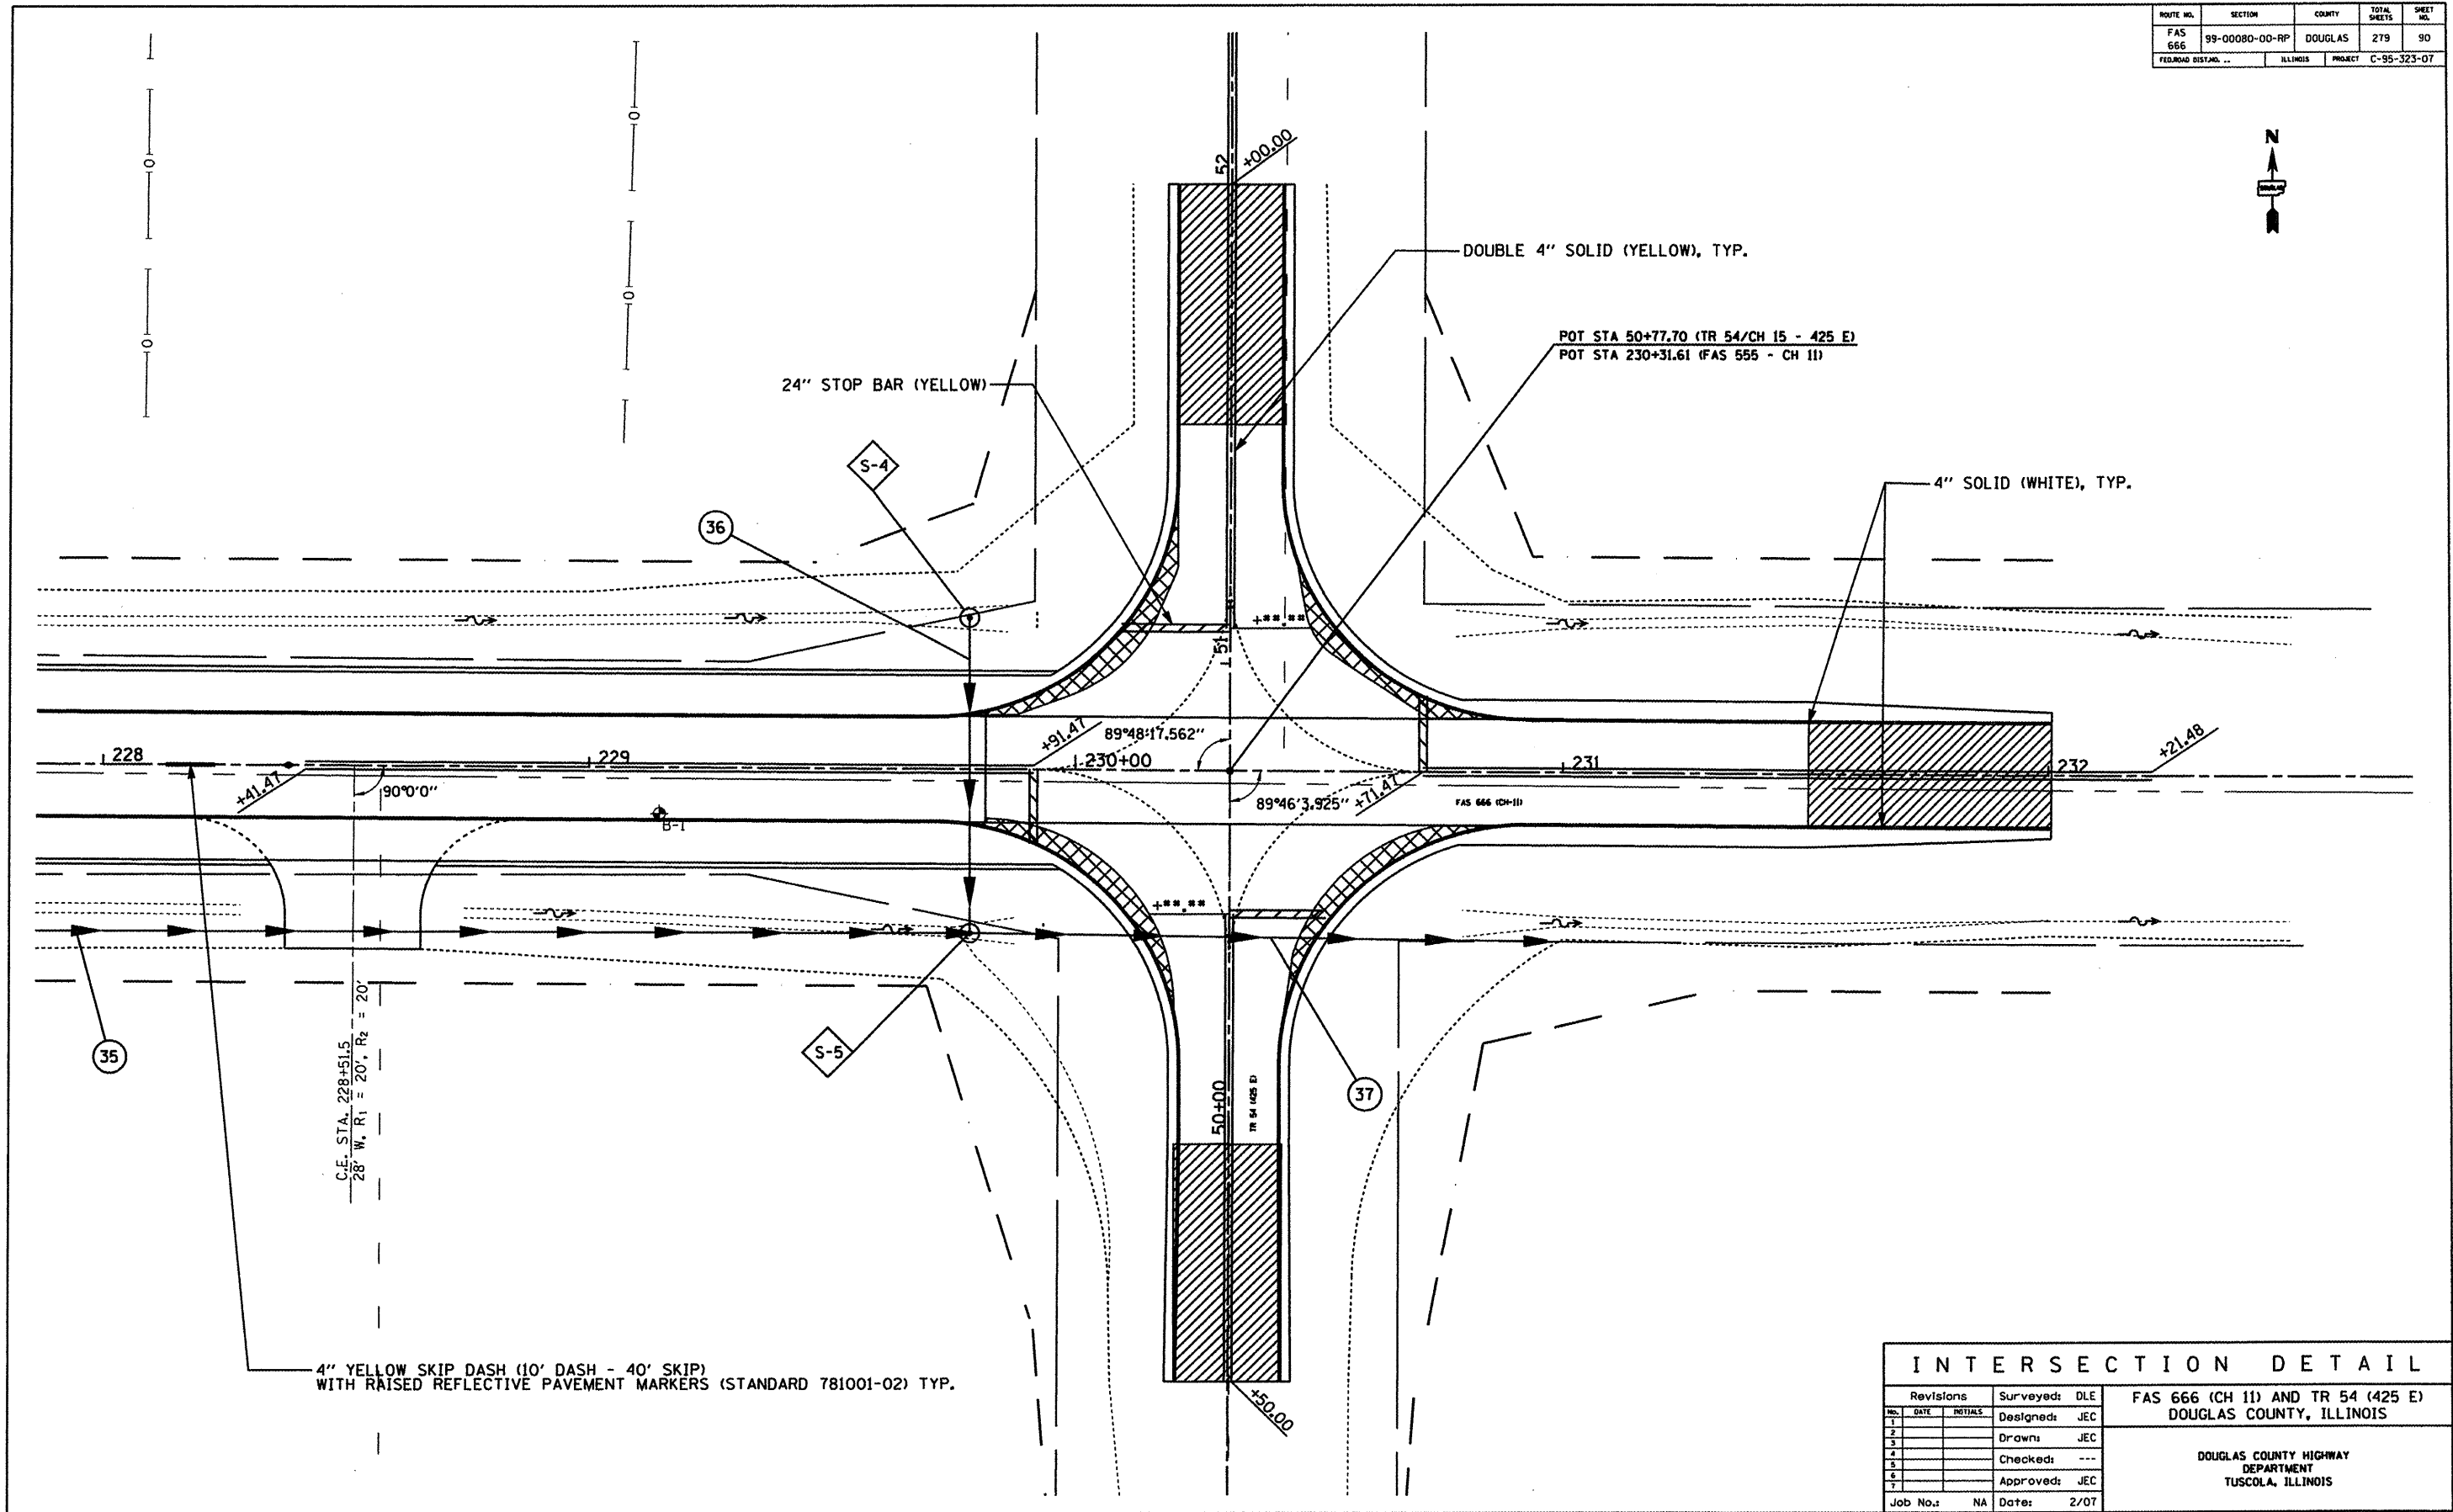

228

229

+91.41  
89°48'17.562"

230+00

231

232

+21.48

35

S-5

37

4" YELLOW SKIP DASH (10' DASH - 40' SKIP)  
WITH RAISED REFLECTIVE PAVEMENT MARKERS (STANDARD 781001-02) TYP.

INTERSECTION DETAIL			
Revisions	Surveyed:	DLE	FAS 666 (CH 11) AND TR 54 (425 E) DOUGLAS COUNTY, ILLINOIS
1	DATE	INITIALS	
2			DOUGLAS COUNTY HIGHWAY DEPARTMENT TUSCOLA, ILLINOIS
3			
4			Job No.: NA Date: 2/07
5			
6			
7			