


CONTRACT 91379			
ROUTE NO.	SECTION	COUNTY	TOTAL SHEETS
FAS 666	99-00080-00-RP	DOUGLAS	279
FEDERAL DISTRICT NO.	ILLINOIS	PROJECT	C-95-323-07

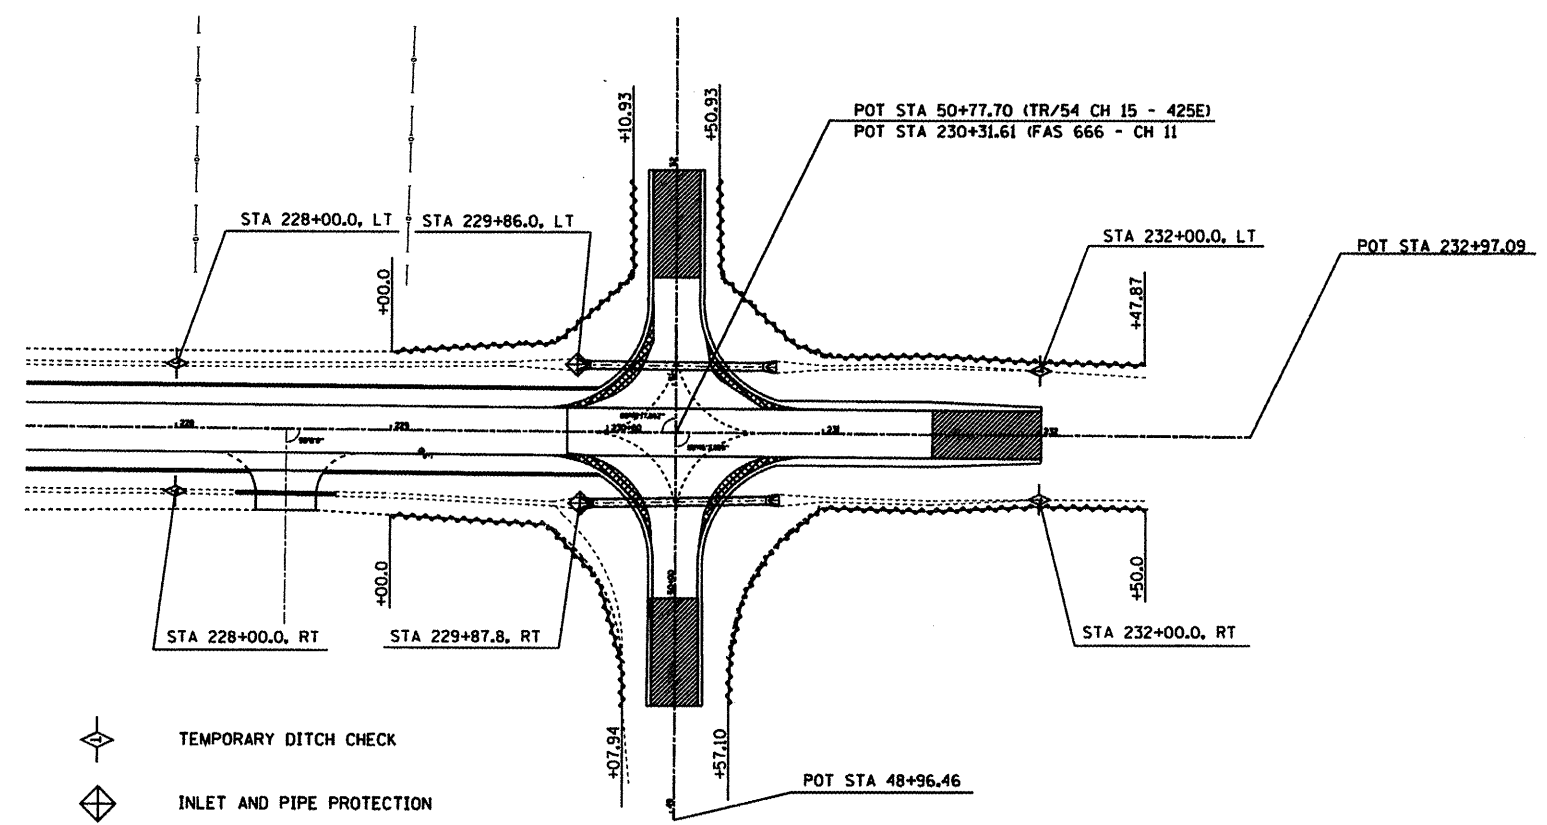

- TEMPORARY DITCH CHECK
- INLET AND PIPE PROTECTION
- TEMPORARY EROSION CONTROL BARRIER

DATE	
BY	
REVISION	
NOTED	
ALIGNED CHECKED	
NO. _____	
NOTE BOOK	
NO. _____	
FILE NAME	
NO. _____	
PLAN	

DATE	
BY	
REVISION	
NOTED	
ALIGNED CHECKED	
NO. _____	
NOTE BOOK	
NO. _____	
FILE NAME	
NO. _____	
PROFILE	

