


ROUTE NO.	SECTION	COUNTY	TOTAL SHEETS	SHEET NO.
FAS 666	99-00080-00-RP	DOUGLAS	279	104
FEDERAL DISTRICT		ILLINOIS	PROJECT C-95-323-07	

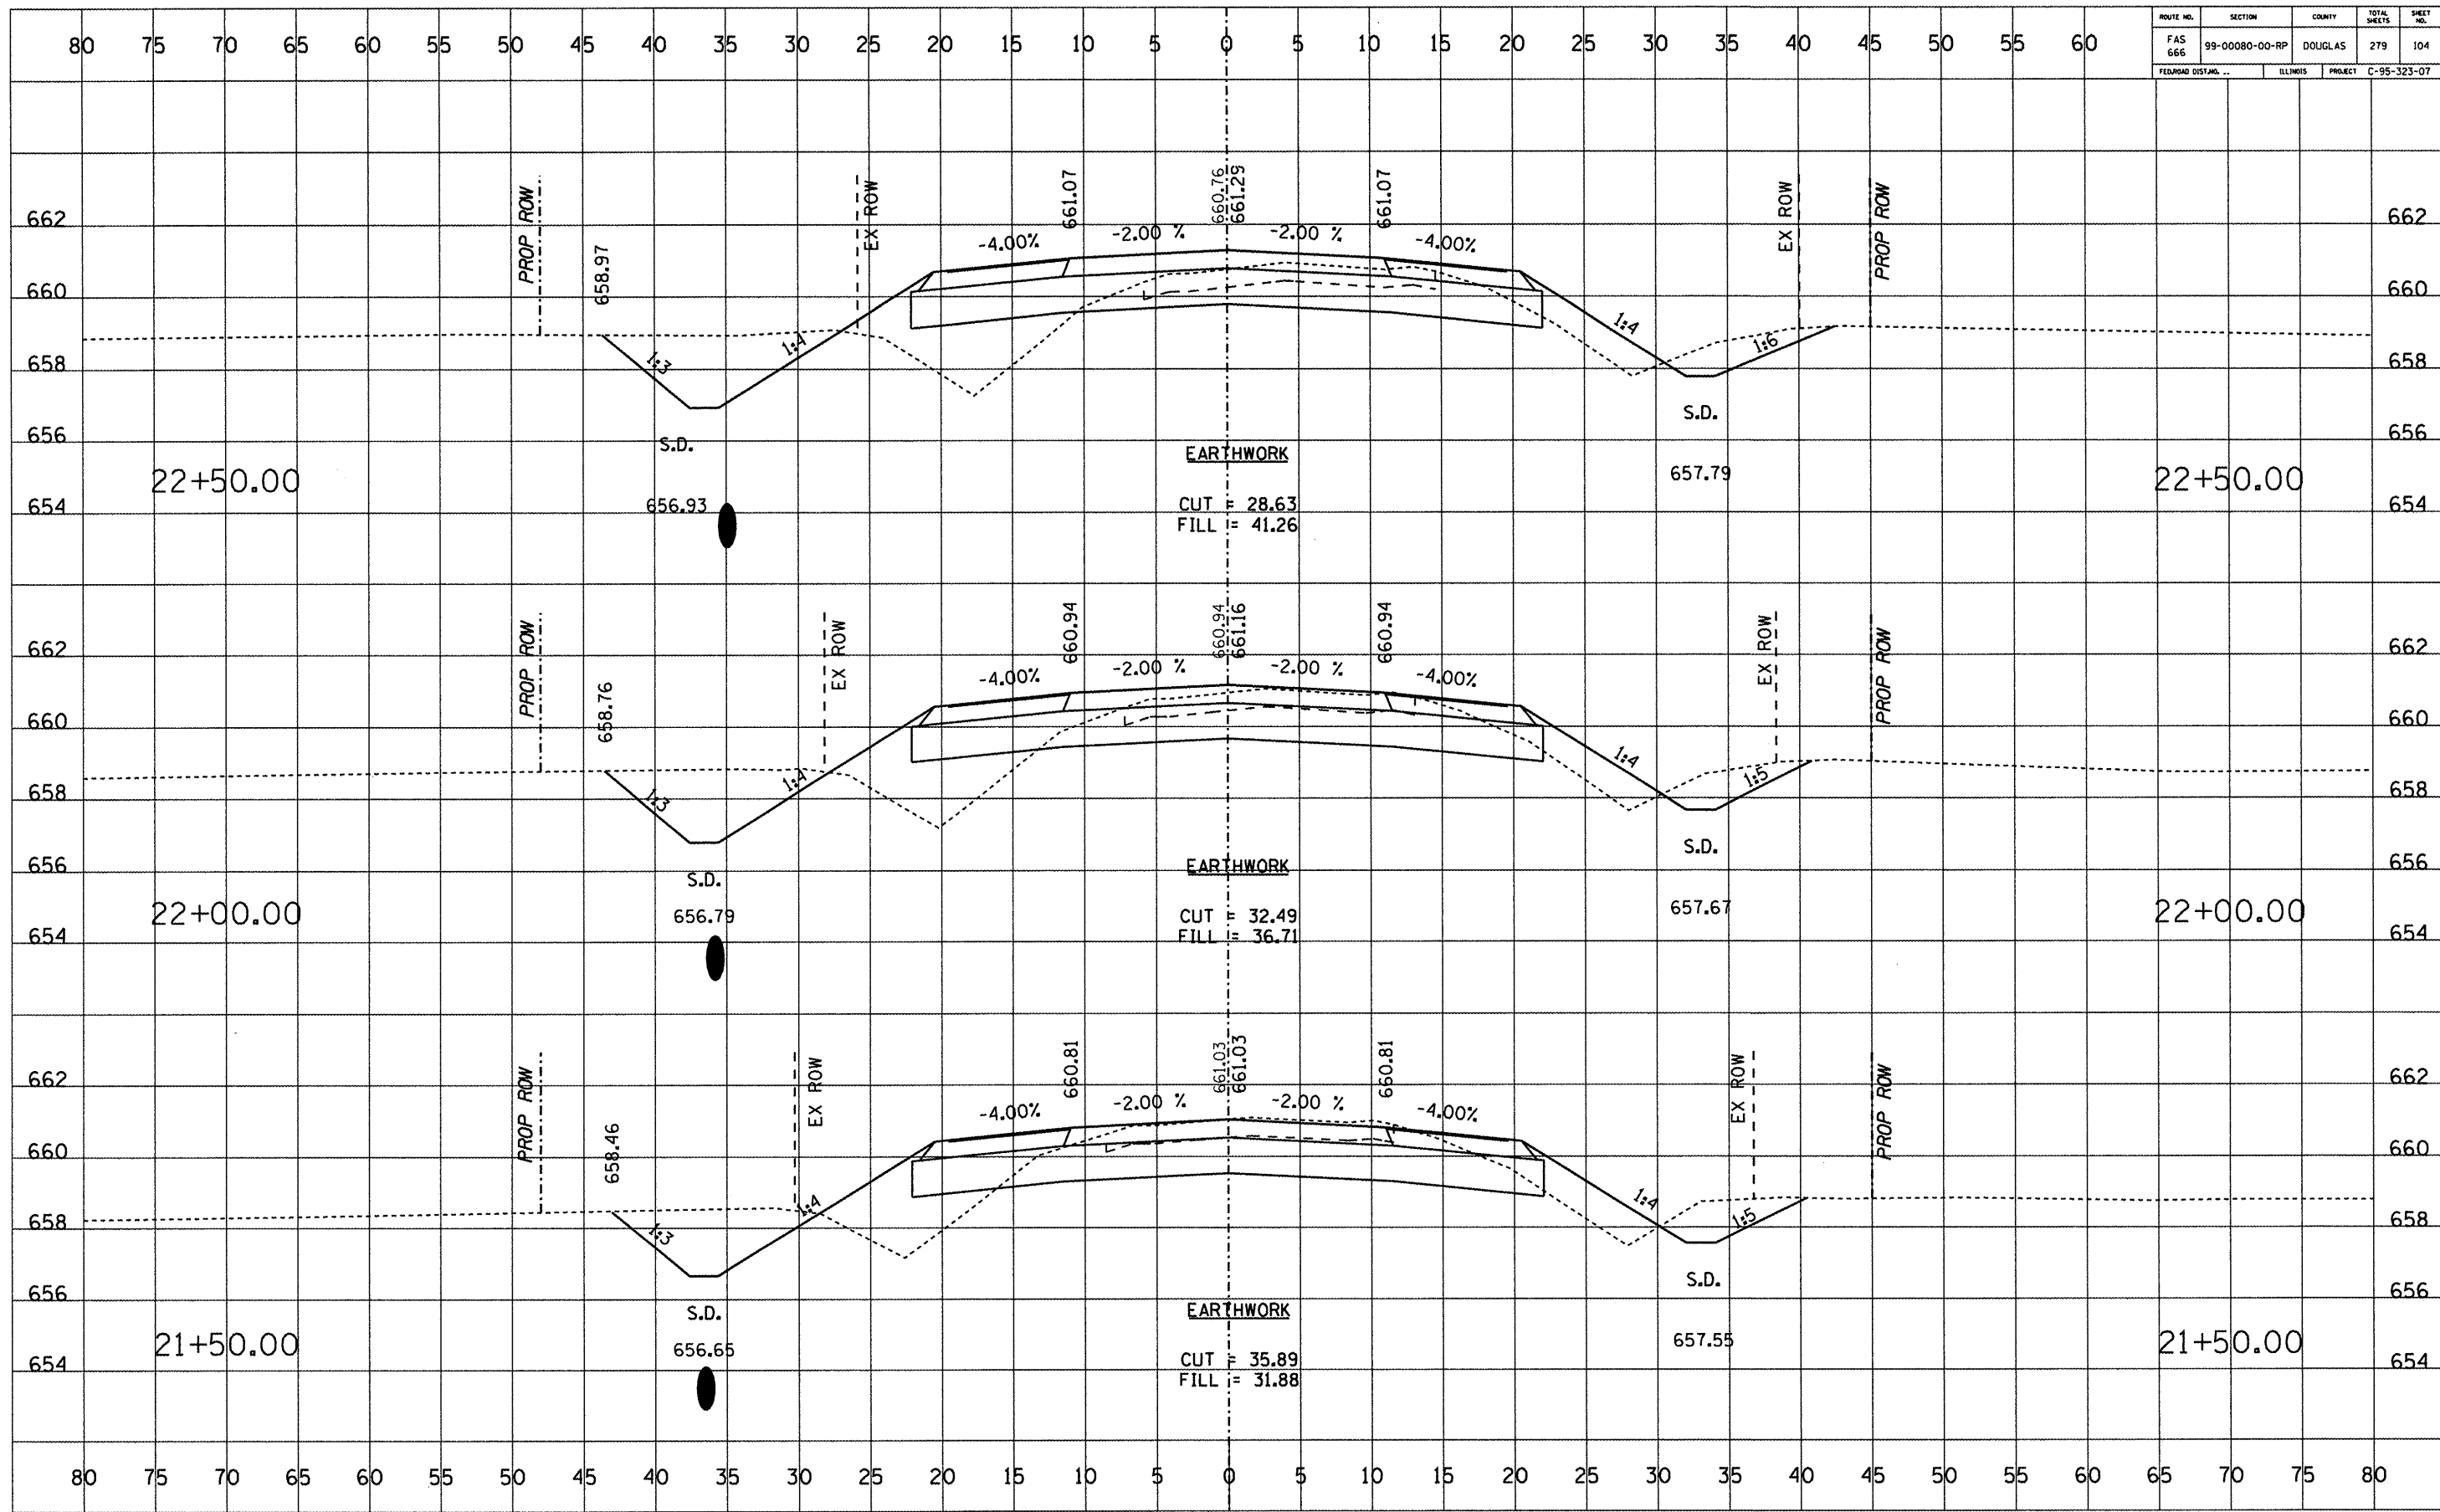

DATE	
BY	
APPROVED	
REVISIONS	
NO.	

DATE	
BY	
APPROVED	
REVISIONS	
NO.	