


ROUTE NO.	SECTION	COUNTY	TOTAL SHEETS	SHEET NO.
FAS 666	99-00080-00-RP	DOUGLAS	279	116
FEDERAL DIST. NO. ...		ILLINOIS	PROJECT	C-95-323-07

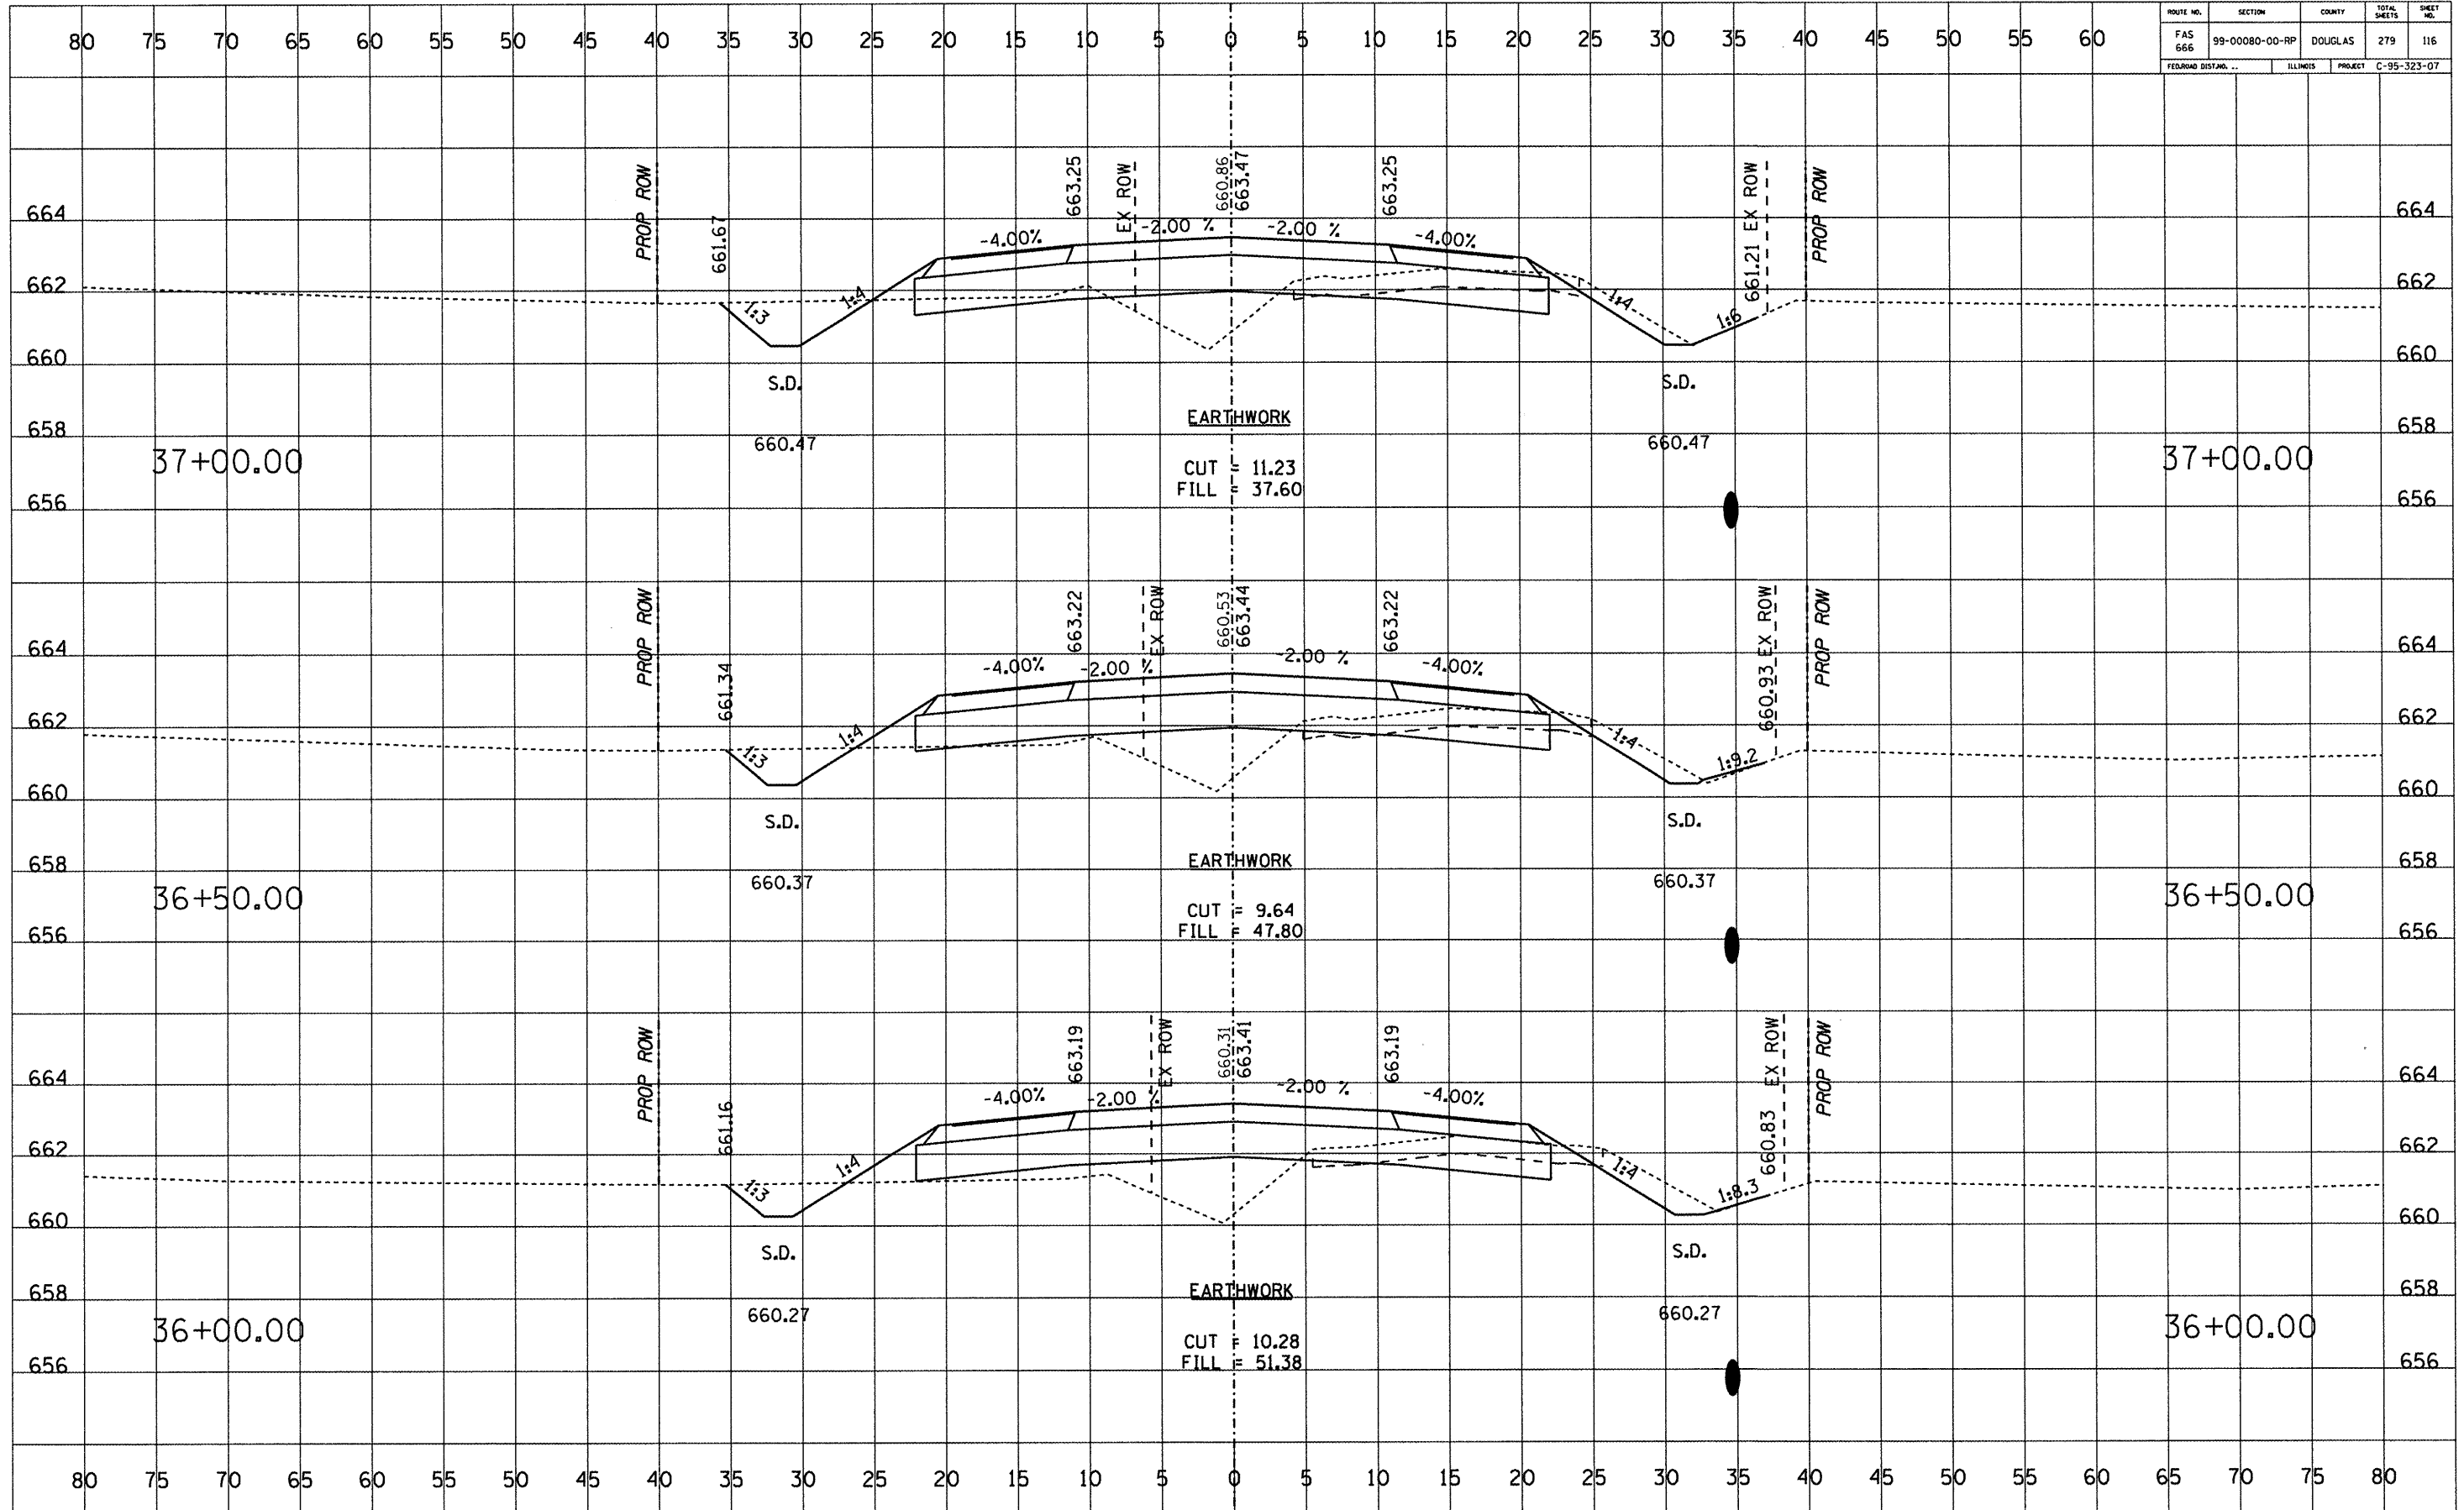

DATE	
BY	
FINAL SURVEY	
SURVEY	
NOTED	
BOOK	
NO.	
AREAS CHECKED	

DATE	
BY	
ORIGINAL SURVEY	
SURVEY	
NOTED	
BOOK	
NO.	
AREAS CHECKED	