


ROUTE NO.	SECTION	COUNTY	TOTAL SHEETS	SHEET NO.
FAS 666	99-00080-00-RP	DOUGLAS	279	127
FEDERAL DIST. NO. ...		ILLINOIS	PROJECT C-95-323-07	

80 75 70 65 60 55 50 45 40 35 30 25 20 15 10 5 0 5 10 15 20 25 30 35 40 45 50 55 60

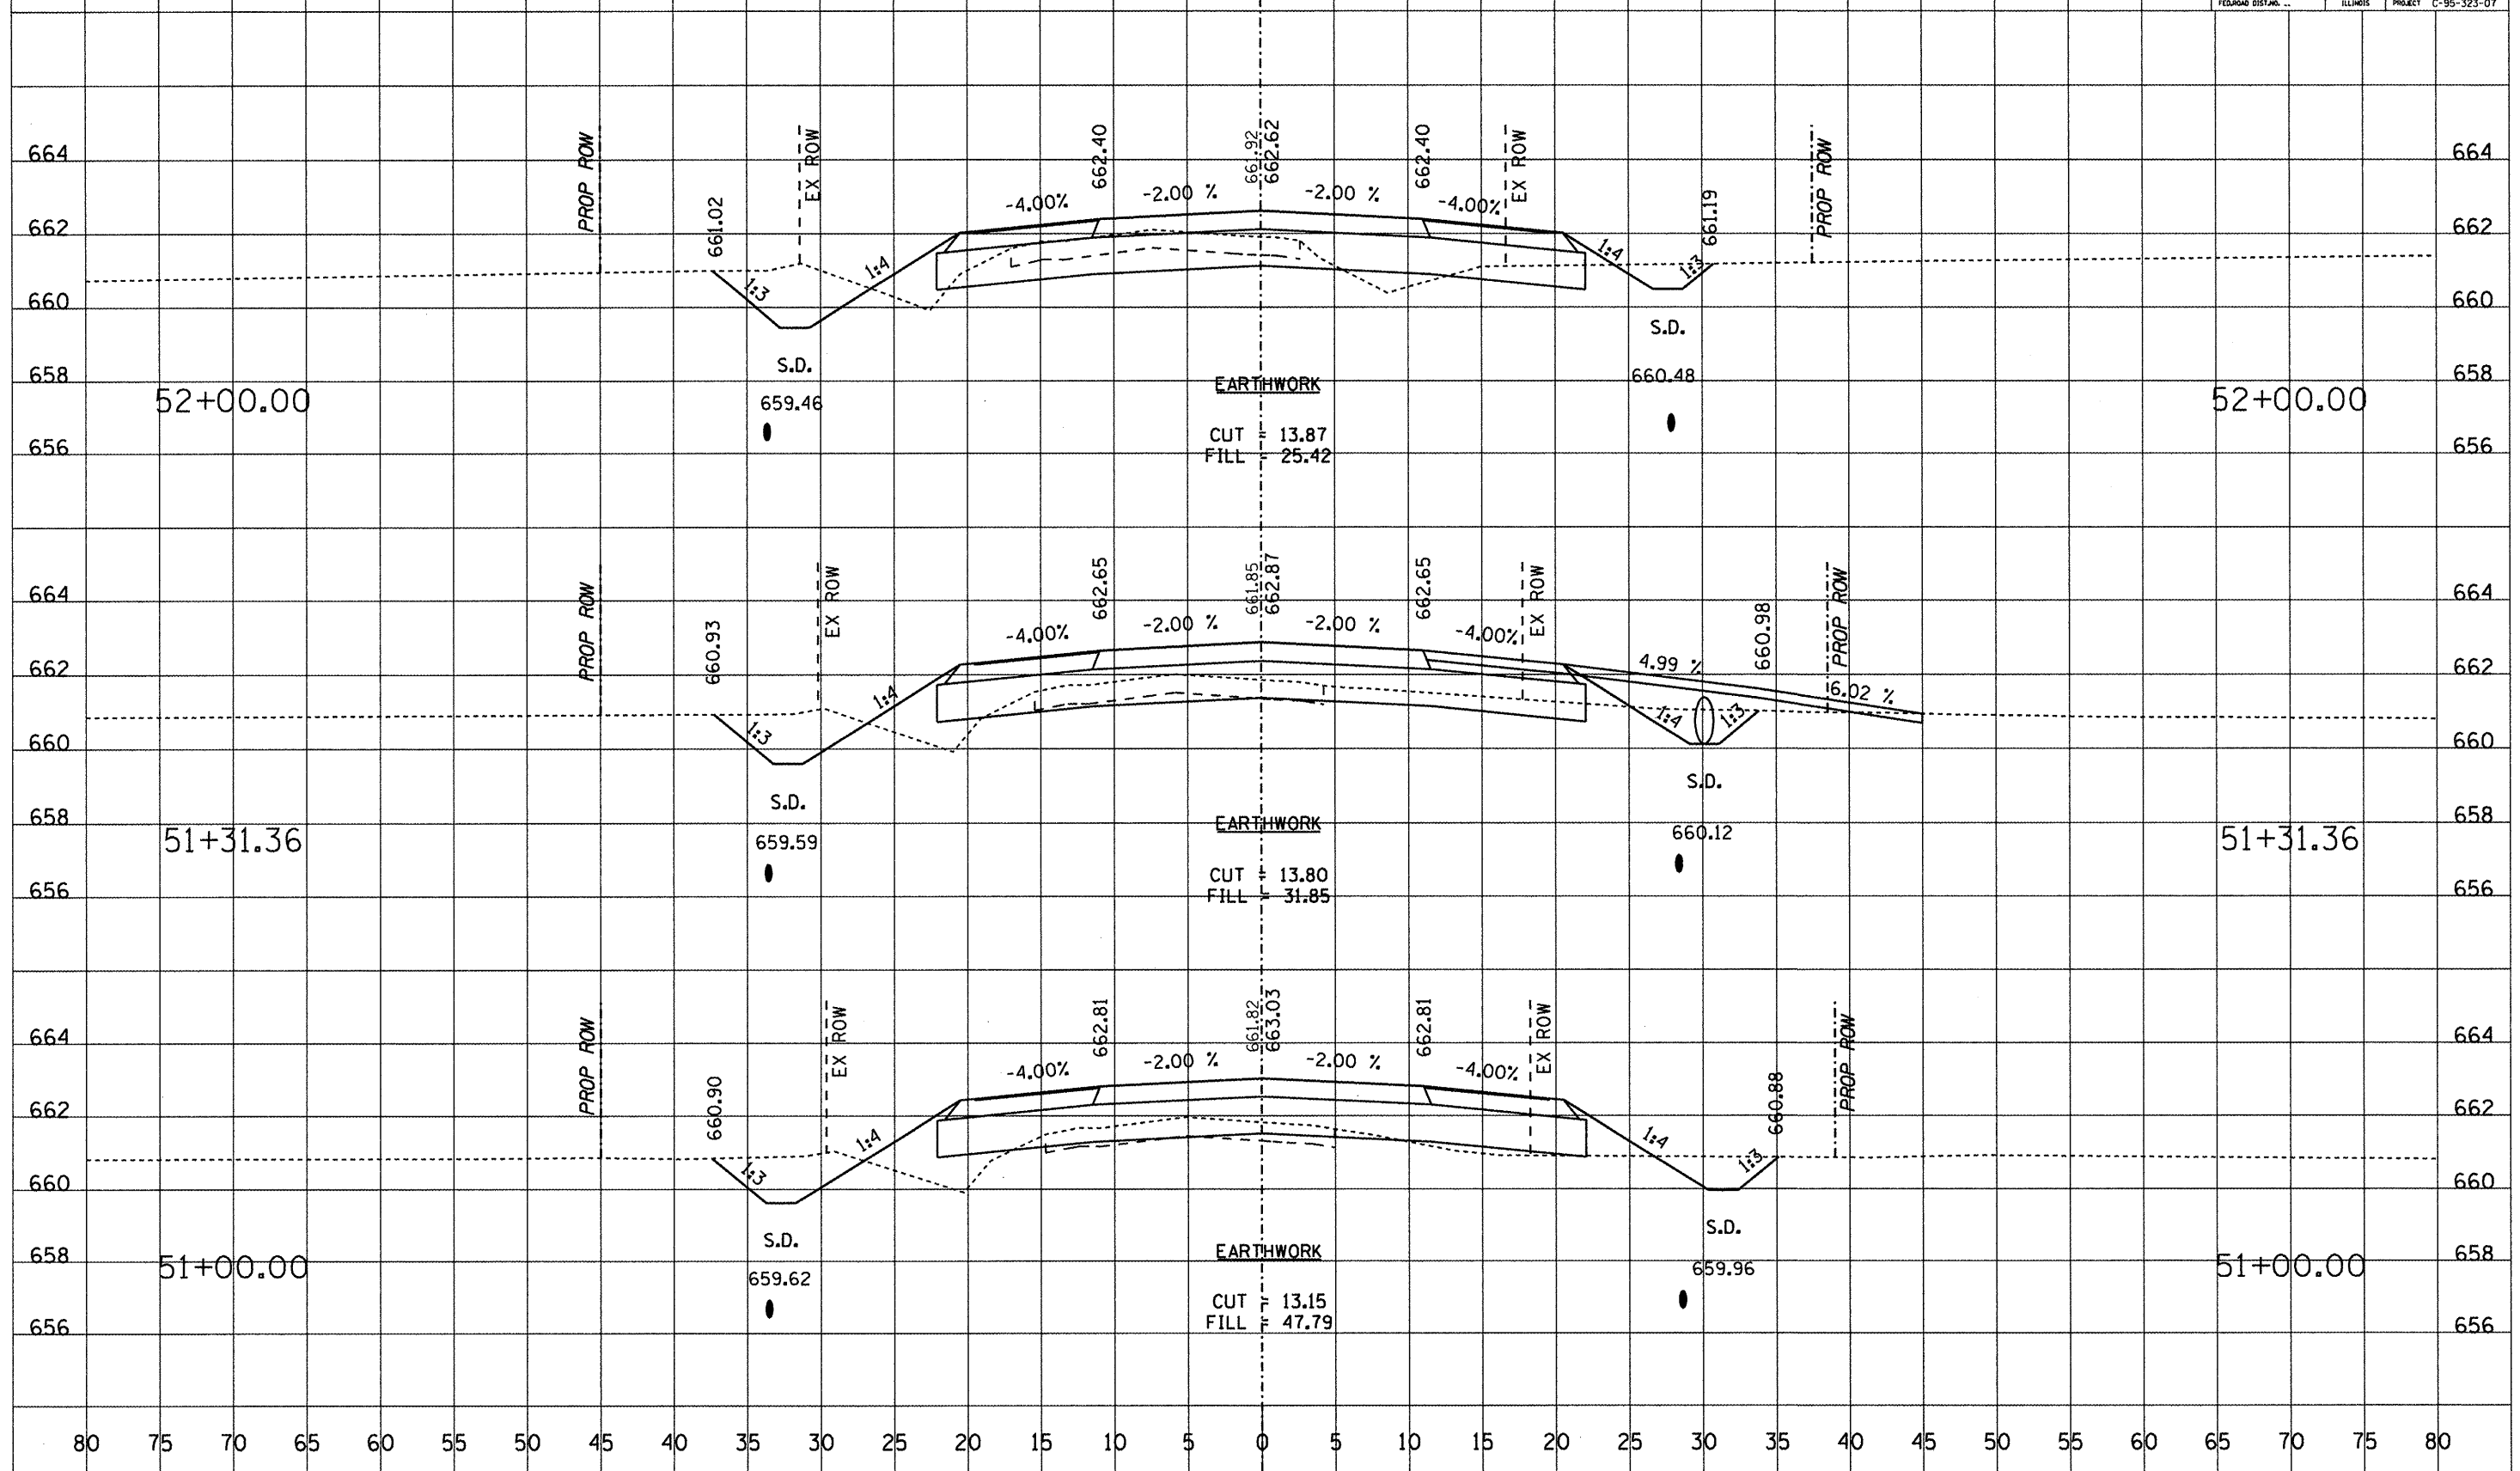

DATE	
BY	
NO.	
FINAL SURVEY	
NO. CHECKED	
NO. CHECKED	
NO. CHECKED	

DATE	
BY	
NO.	
ORIGINAL SURVEY	
NO. CHECKED	
NO. CHECKED	
NO. CHECKED	