


ROUTE NO.	SECTION	COUNTY	TOTAL SHEETS	SHEET NO.
FAS 666	99-00080-00-RP	DOUGLAS	279	139
FEDERAL DISTRICT		ILLINOIS	PROJECT C-95-323-07	

DATE	
BY	
REVISIONS	
NO.	
DATE	
BY	
REVISIONS	
NO.	
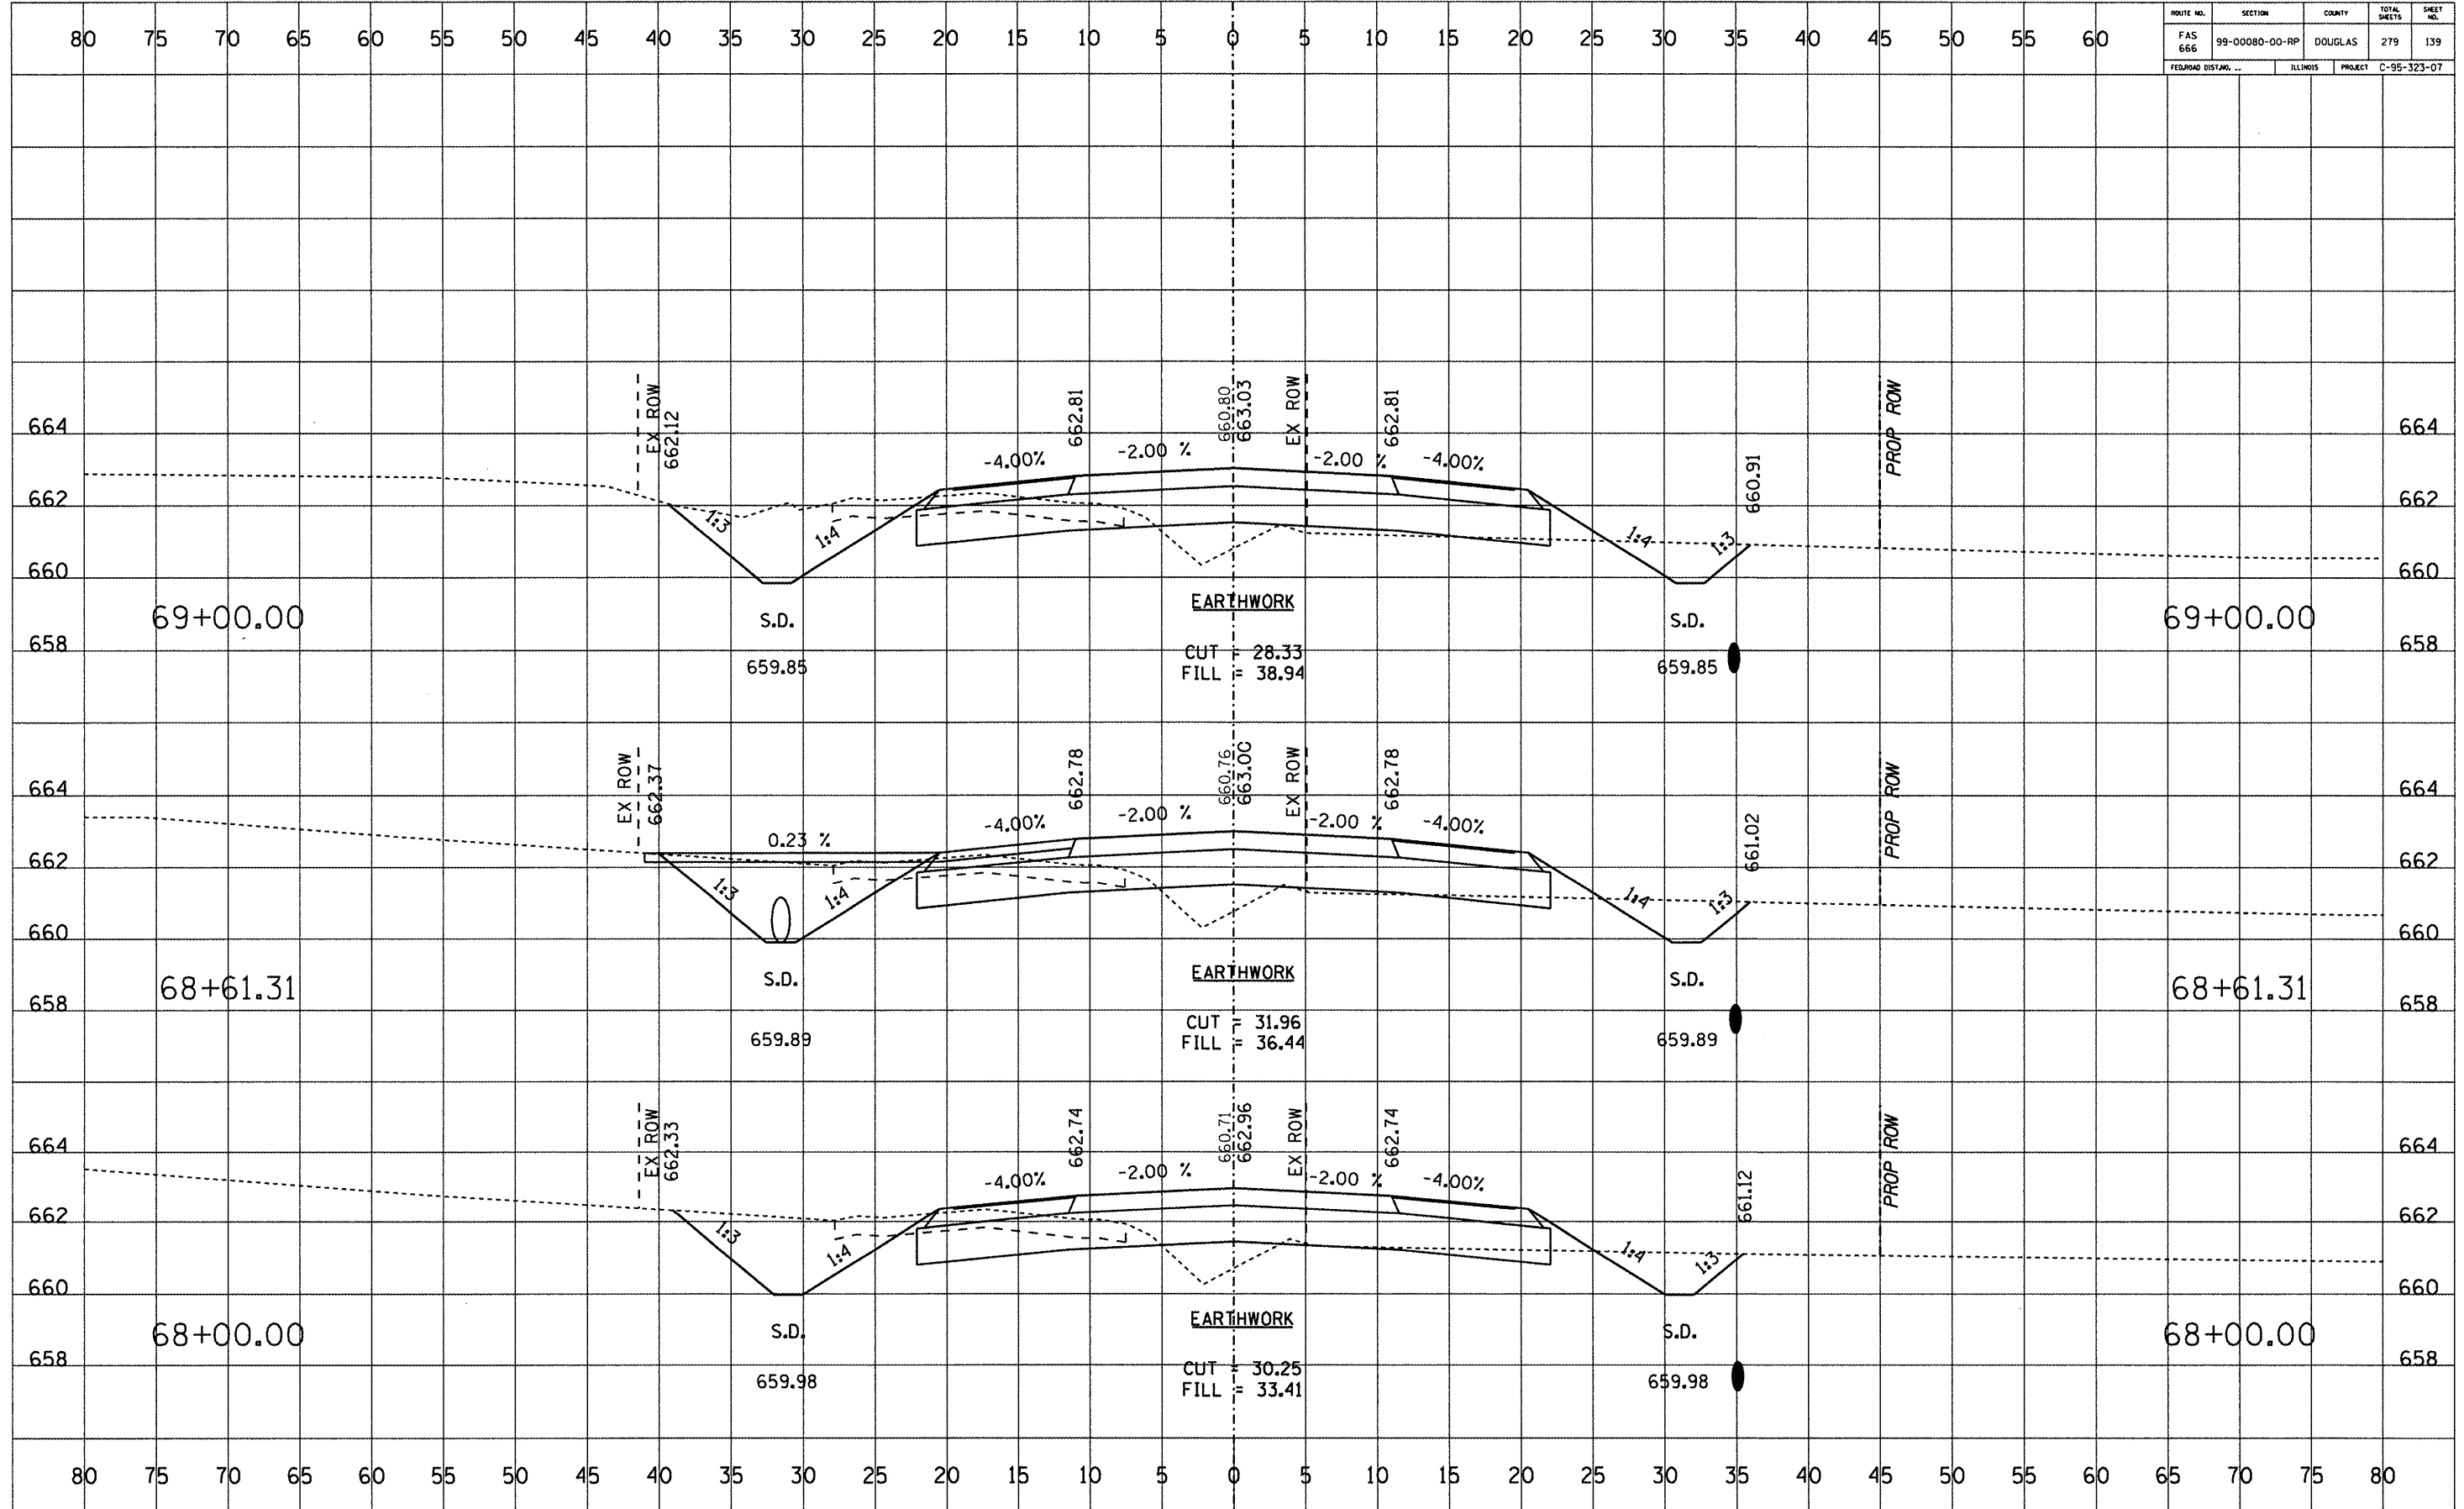

EARTHWORK  
 CUT = 28.33  
 FILL = 38.94

EARTHWORK  
 CUT = 31.96  
 FILL = 36.44

EARTHWORK  
 CUT = 30.25  
 FILL = 33.41