


ROUTE NO.	SECTION	COUNTY	TOTAL SHEETS	SHEET NO.
FAS 666	99-00080-00-RP	DOUGLAS	279	232
FEDERAL EST. NO.		ILLINOIS	PROJECT C-95-323-07	

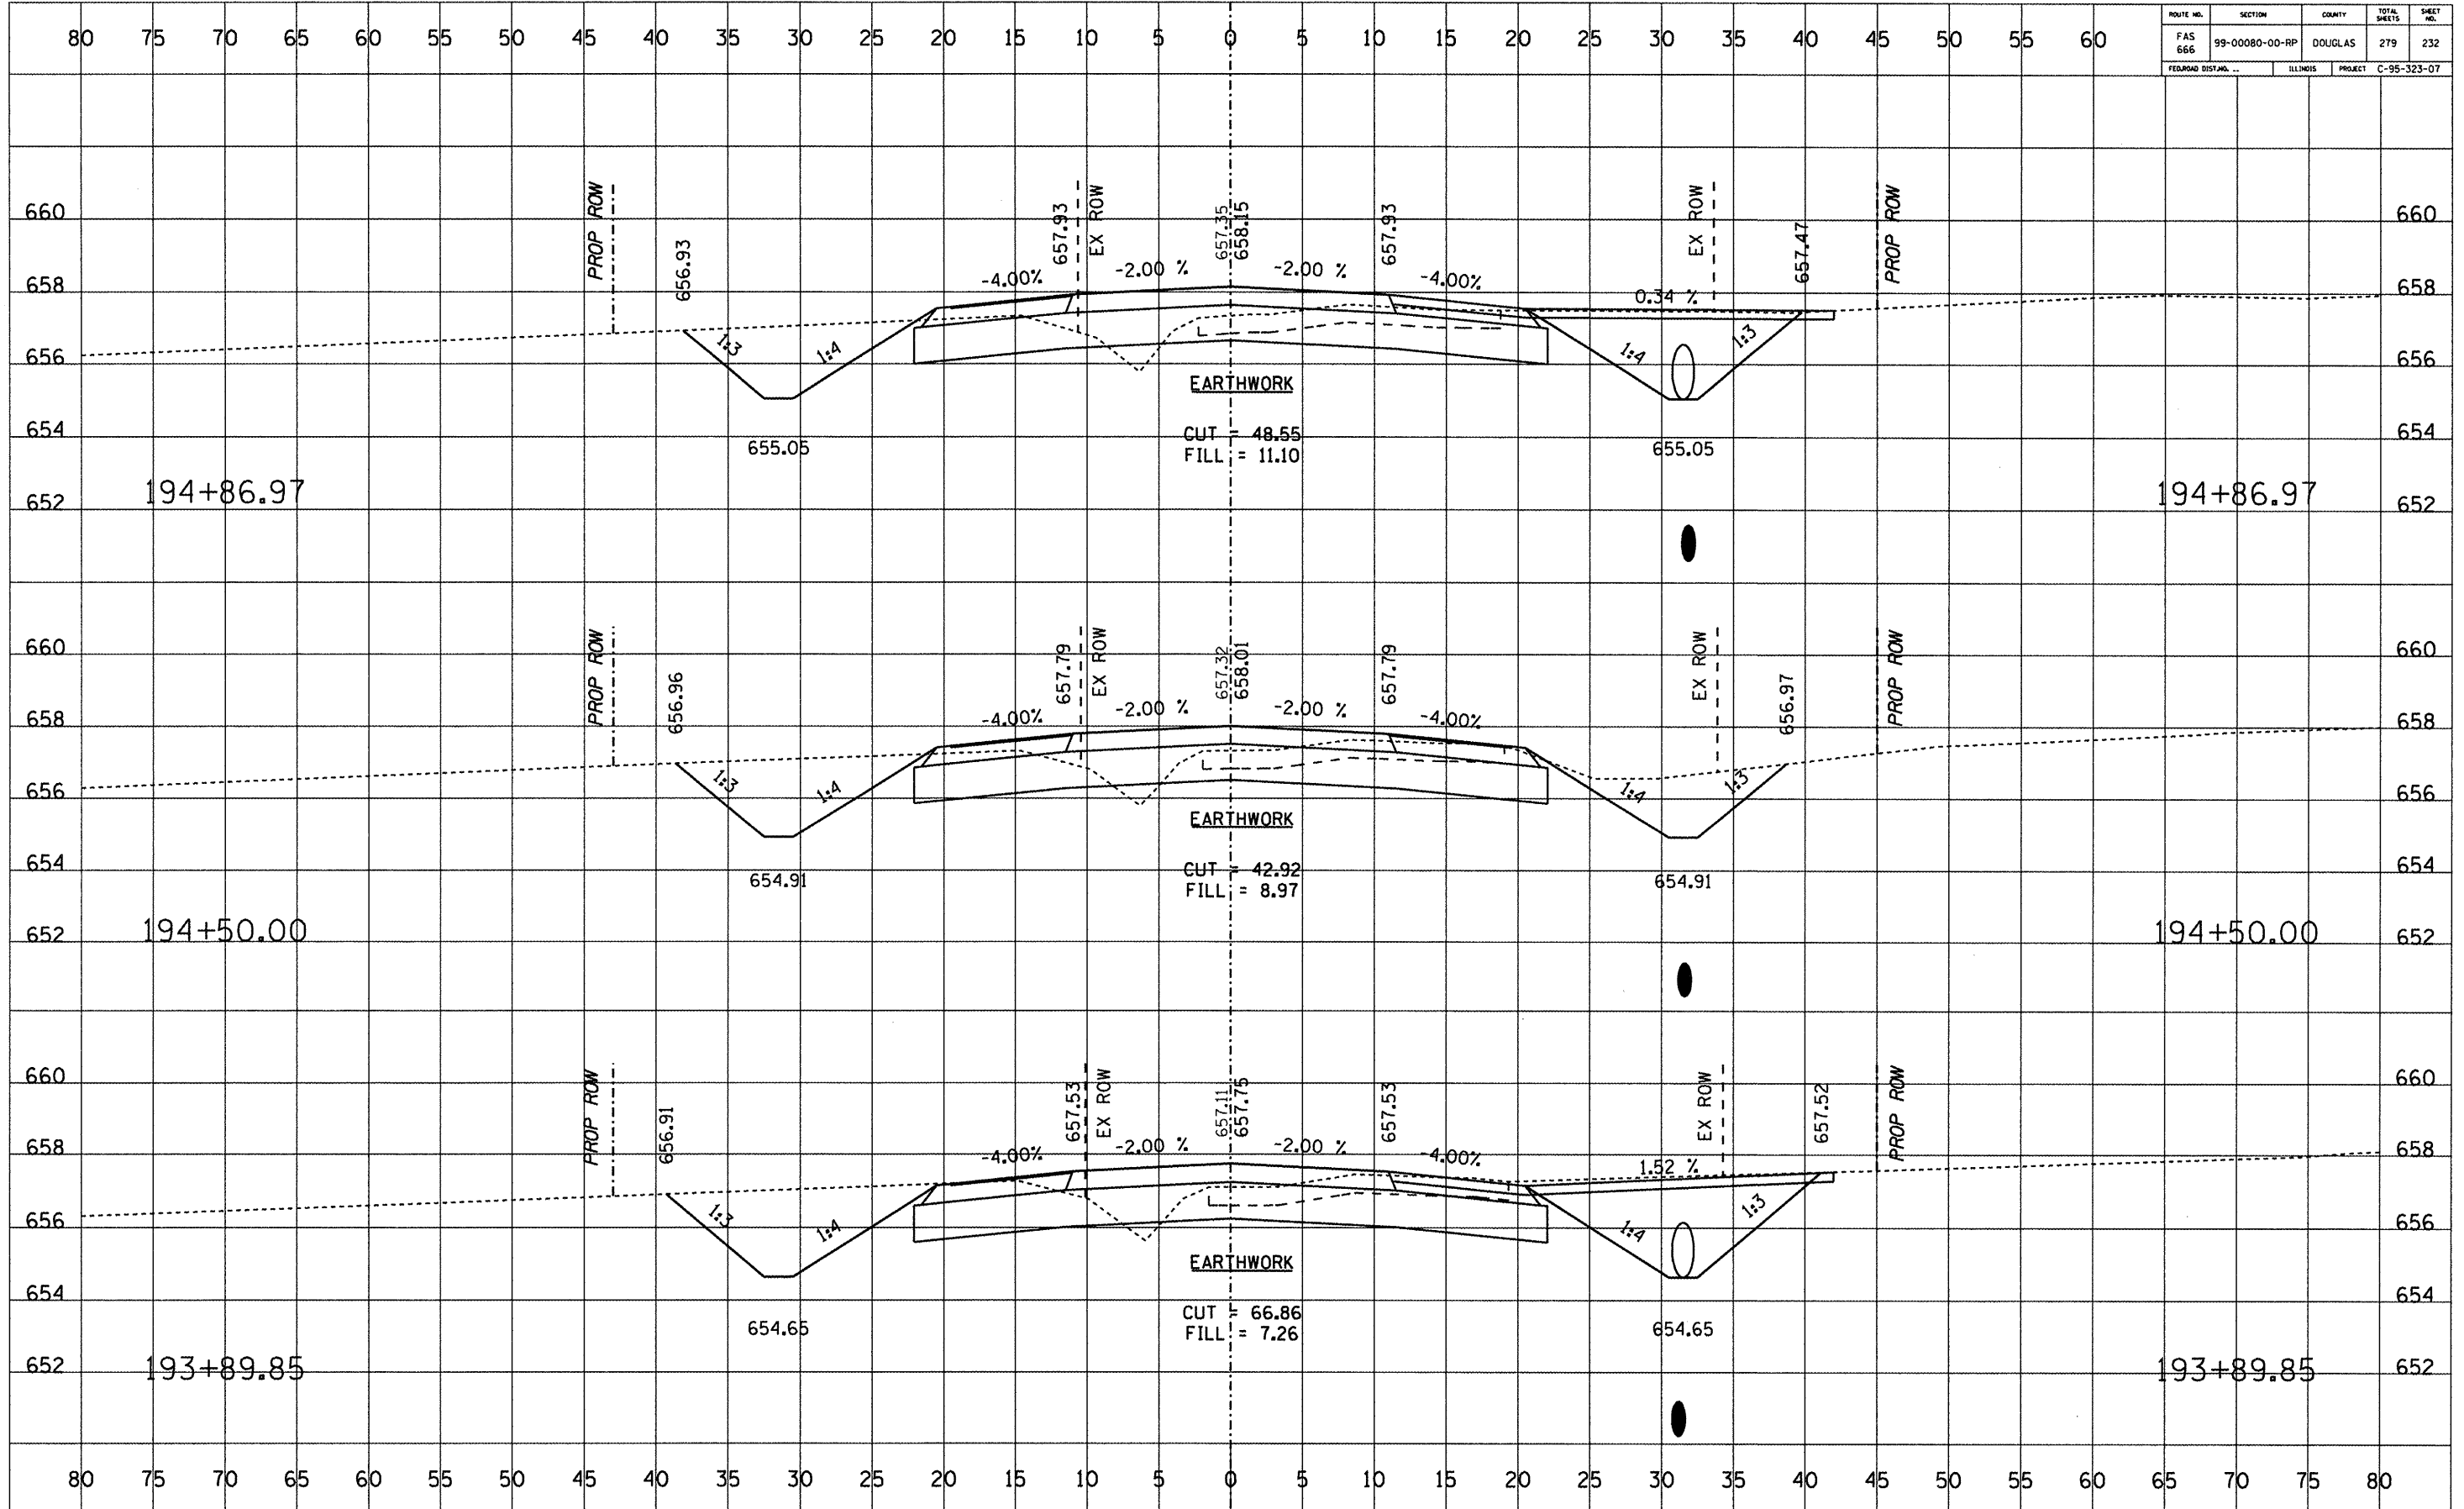

DATE	BY

DATE	BY