


ROUTE NO.	SECTION	COUNTY	TOTAL SHEETS	SHEET NO.
FAS 666	99-00080-00-RP	DOUGLAS	279	201
FEDERAL DIST. NO.		ILLINOIS	PROJECT C-95-323-07	

DATE	BY


DATE	BY

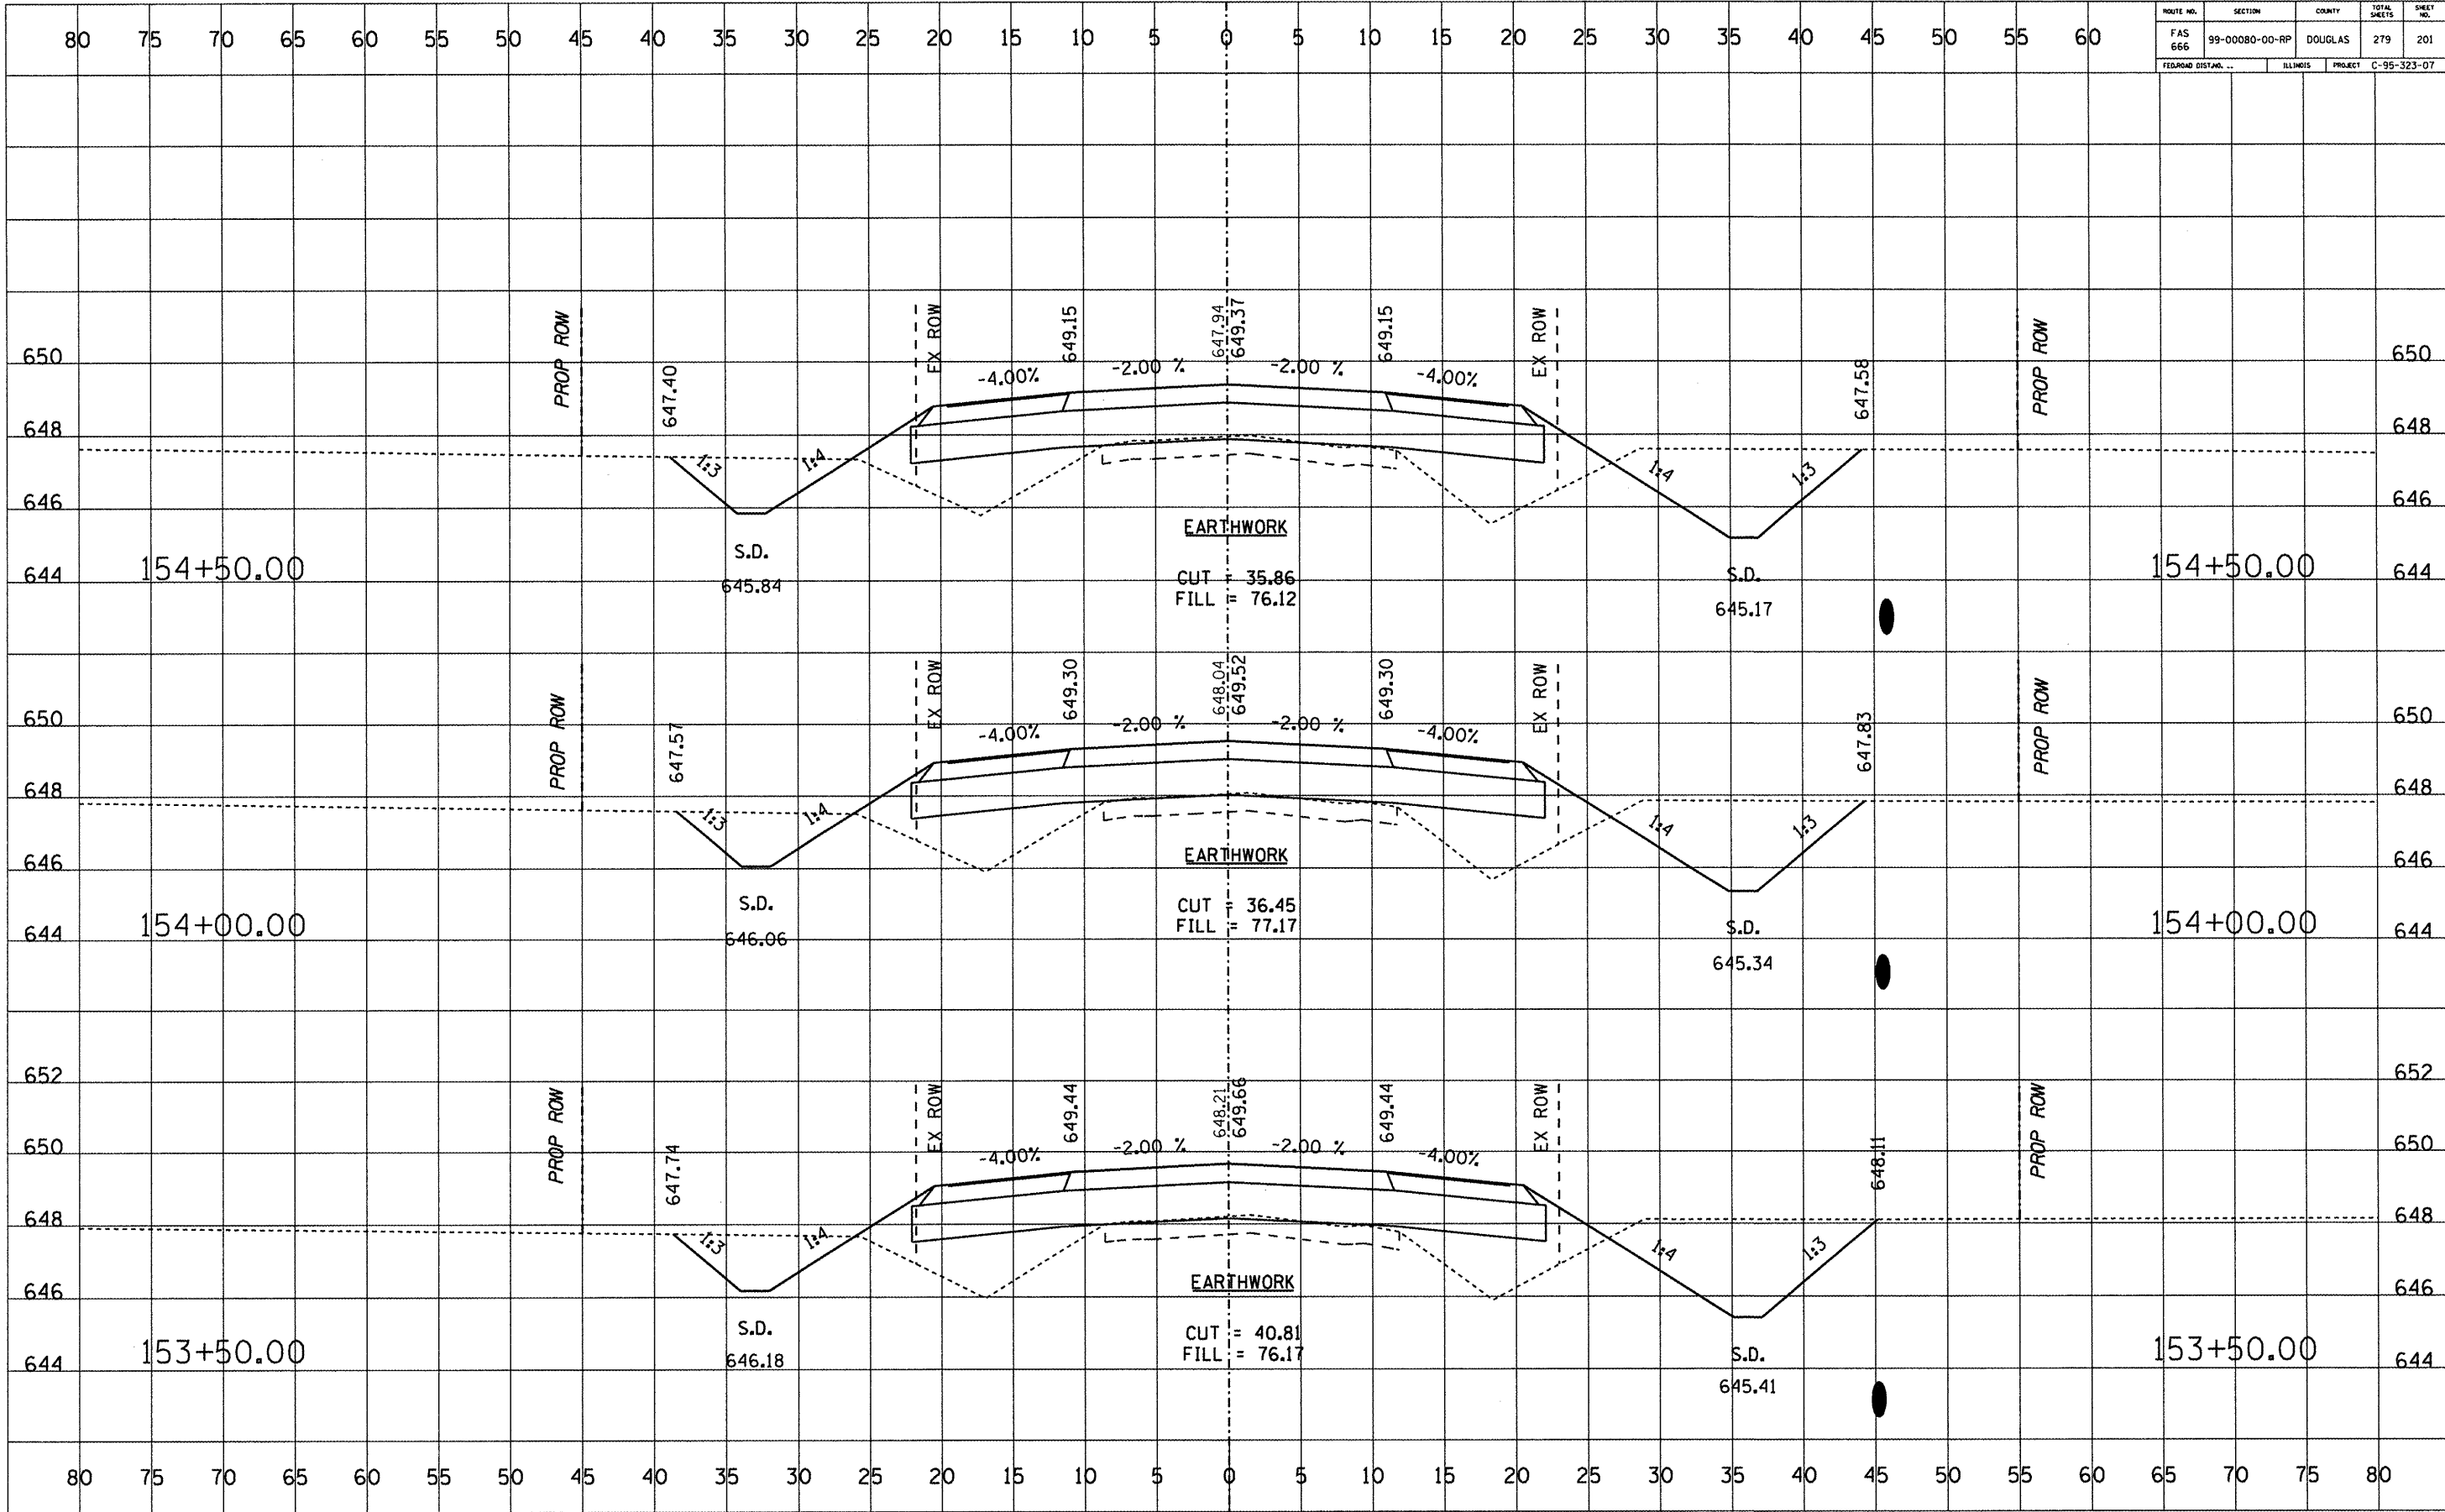

ROUTE NO.	SECTION	COUNTY	TOTAL SHEETS	SHEET NO.
FAS 666	99-00080-00-RP	DOUGLAS	279	202
FEDERAL DISTRICT		ILLINOIS	PROJECT C-95-323-07	

DATE	
BY	
FINAL SURVEY	
PLOTTED	
NOTE BOOK	
AREAS CHECKED	
NO.	


DATE	
BY	
ORIGINAL SURVEY	
PLOTTED	
NOTE BOOK	
AREAS CHECKED	
NO.	

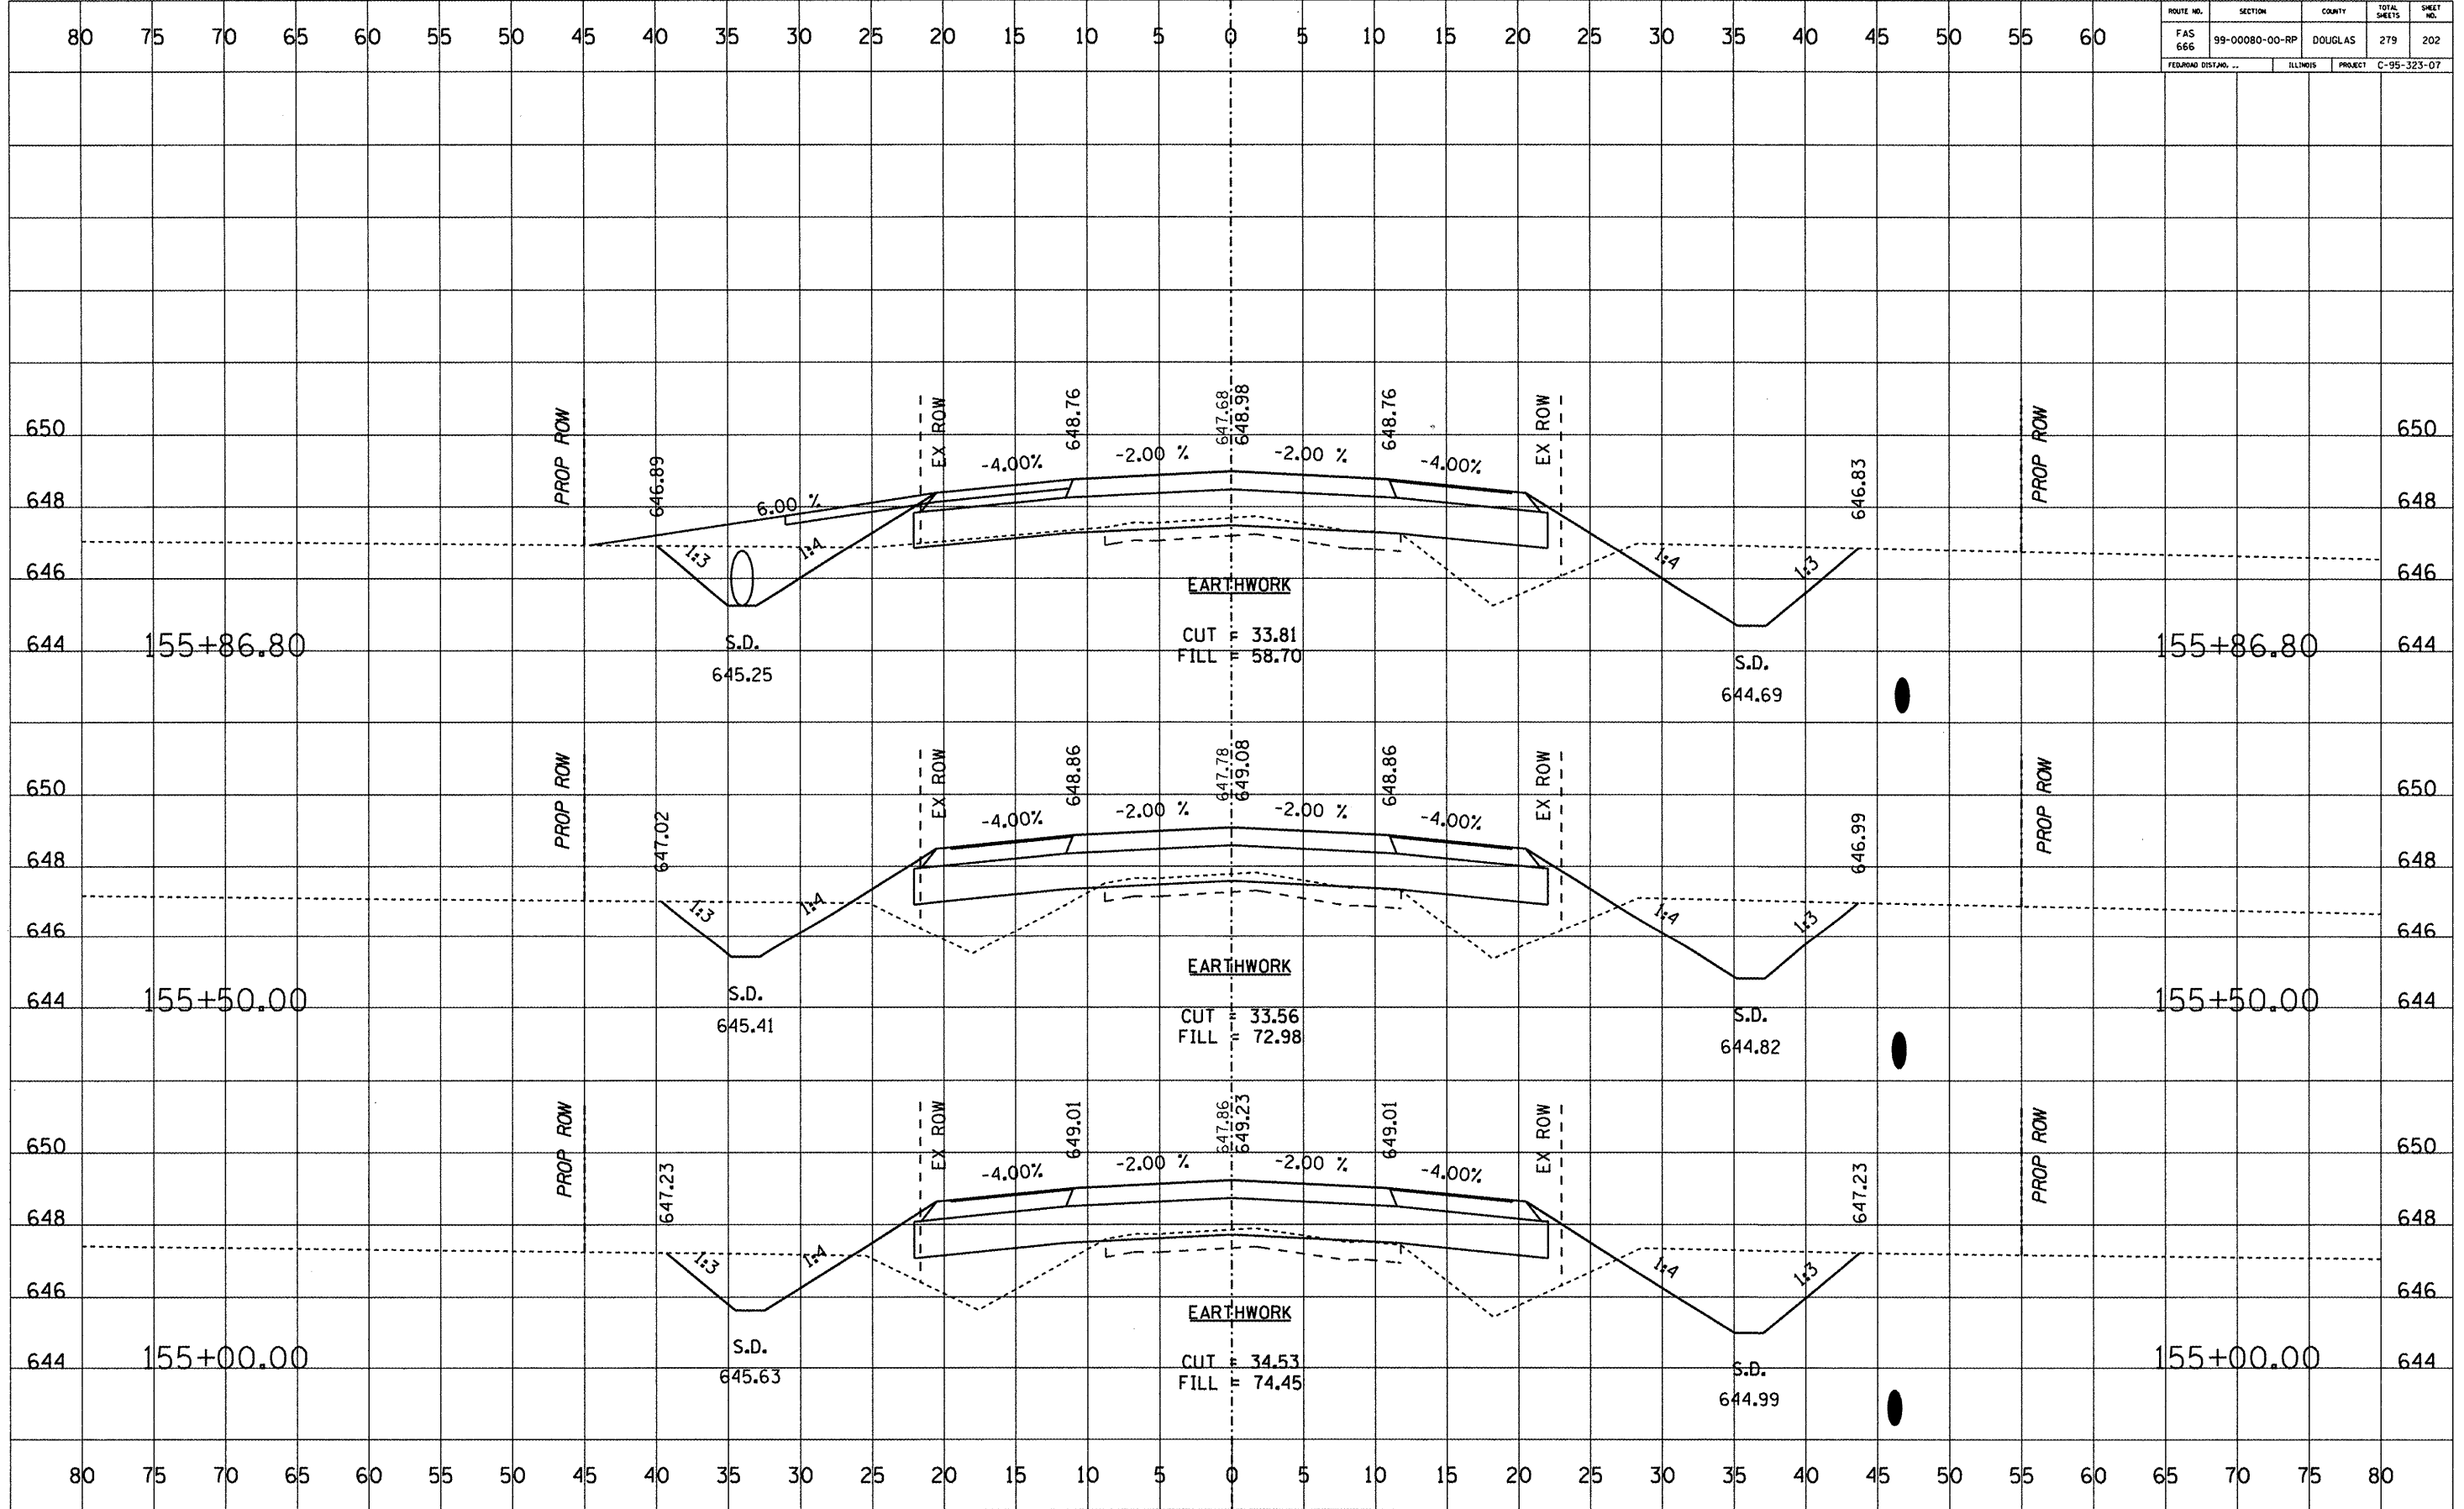

ROUTE NO.	SECTION	COUNTY	TOTAL SHEETS	SHEET NO.
FAS 666	99-00080-00-RP	DOUGLAS	279	203
FEDERAL DIST. NO. ...		ILLINOIS	PROJECT	C-95-323-07

DATE	BY	FINAL SURVEY	SURVEYED	PLOTTED	REPLATE	NO. ...	AREAS CHECKED


DATE	BY	ORIGINAL SURVEY	SURVEYED	PLOTTED	REPLATE	NO. ...	AREAS CHECKED

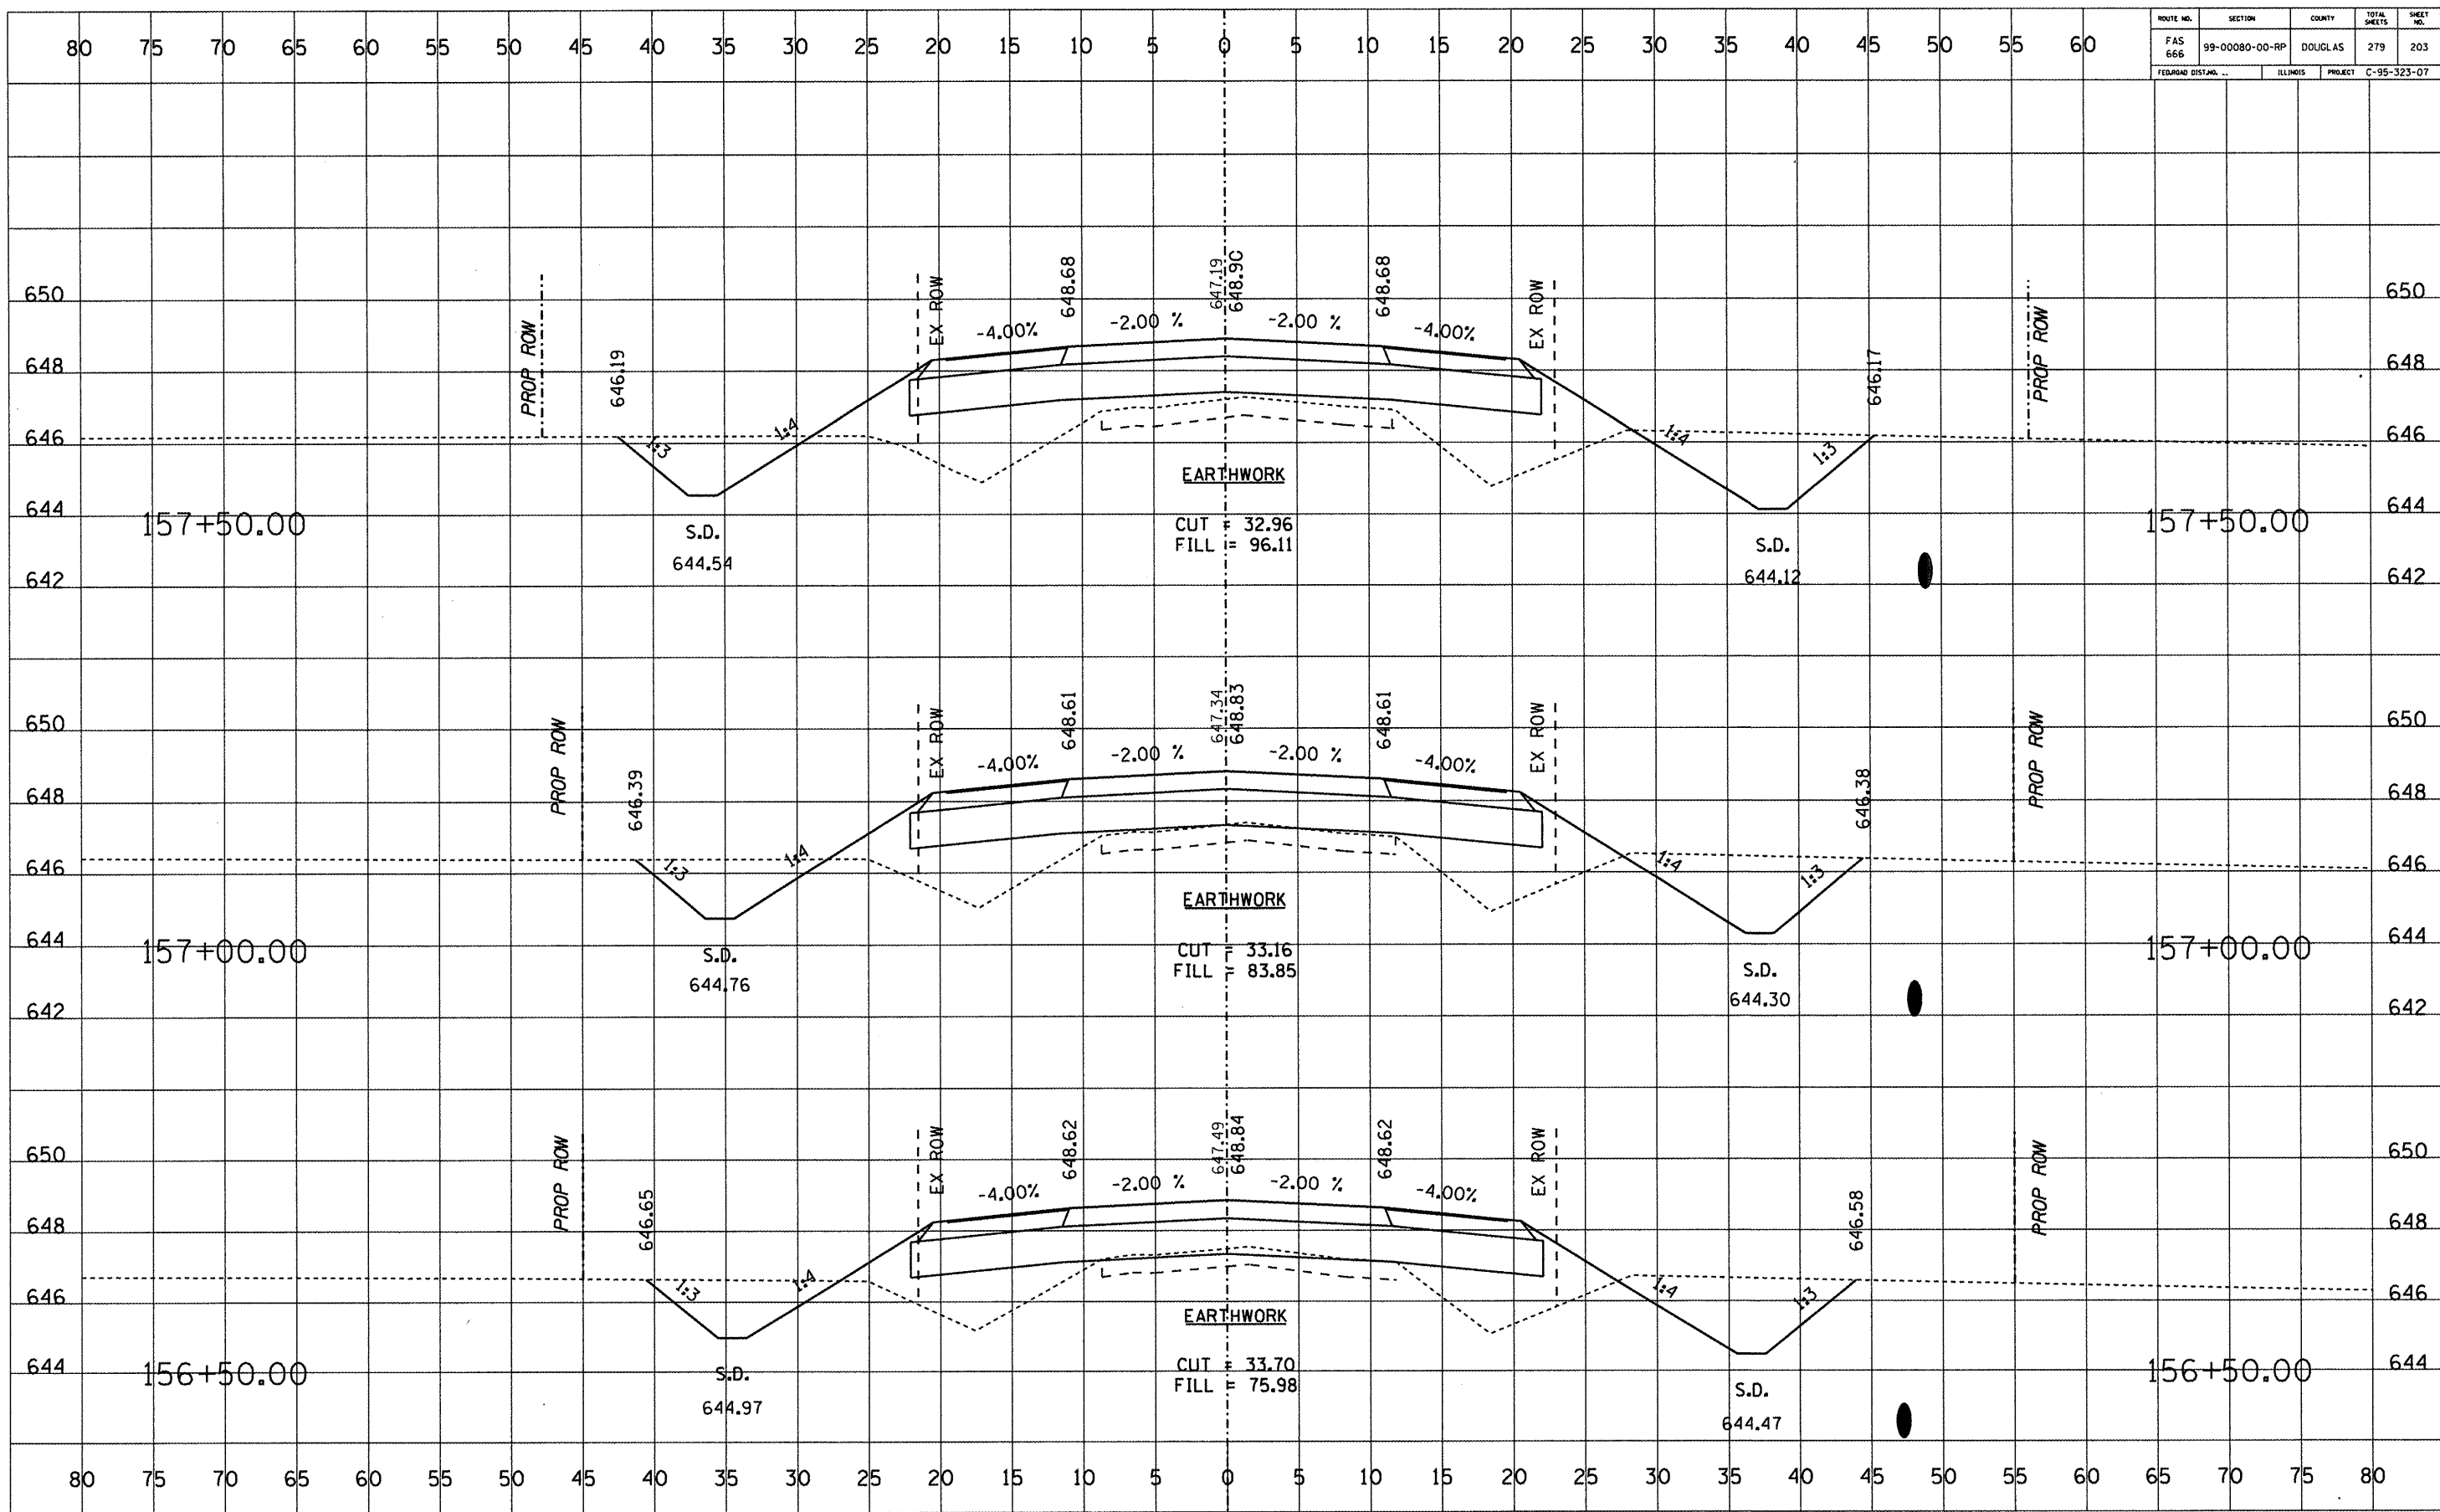

ROUTE NO.	SECTION	COUNTY	TOTAL SHEETS	SHEET NO.
FAS 666	99-00080-00-RP	DOUGLAS	279	204
FURNISH DEST. NO. ...		ILLINOIS	PROJECT	C-95-323-07

DATE	BY

DATE	BY

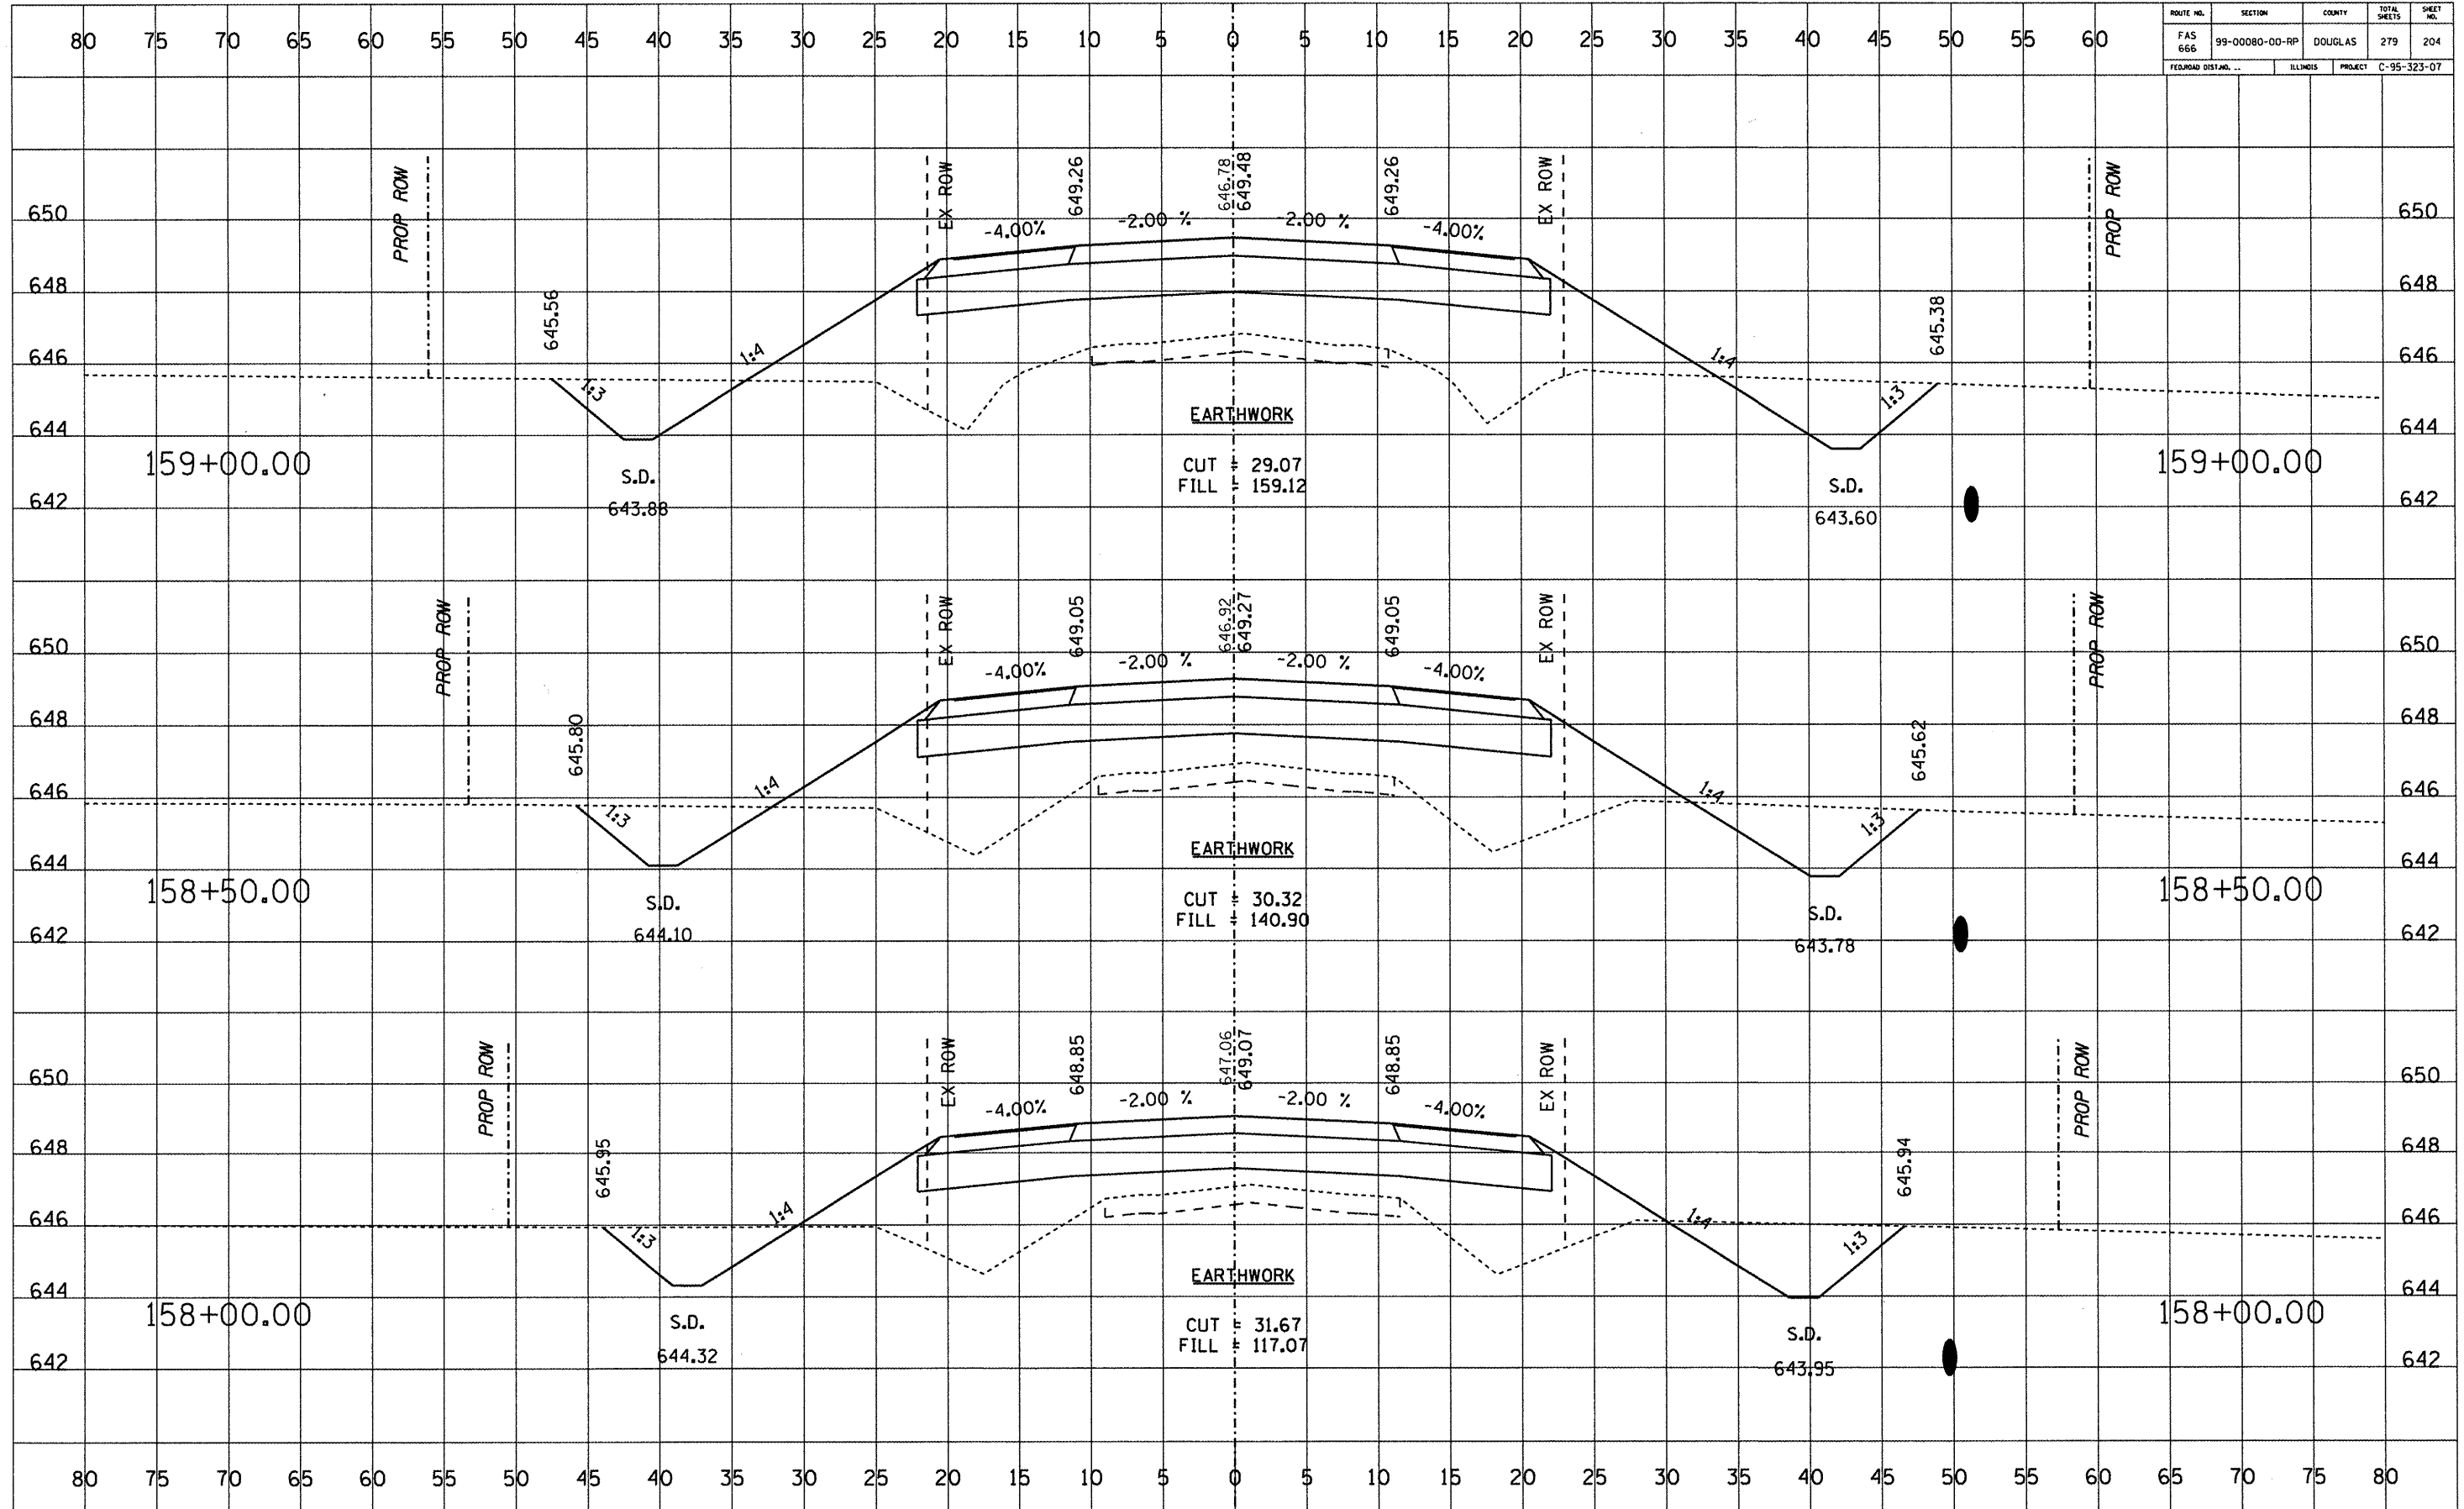


ROUTE NO.	SECTION	COUNTY	TOTAL SHEETS	SHEET NO.
FAS 666	99-00080-00-RP	DOUGLAS	279	205
FEDORAD DISTAN...		ILLINOIS	PROJECT C-95-323-07	

DATE	BY

NO.	FINAL SURVEY	SURVEYED	PLOTTED	TEMPLATE	AREAS CHECKED



DATE	BY

NO.	ORIGINAL SURVEY	SURVEYED	PLOTTED	TEMPLATE	AREAS CHECKED

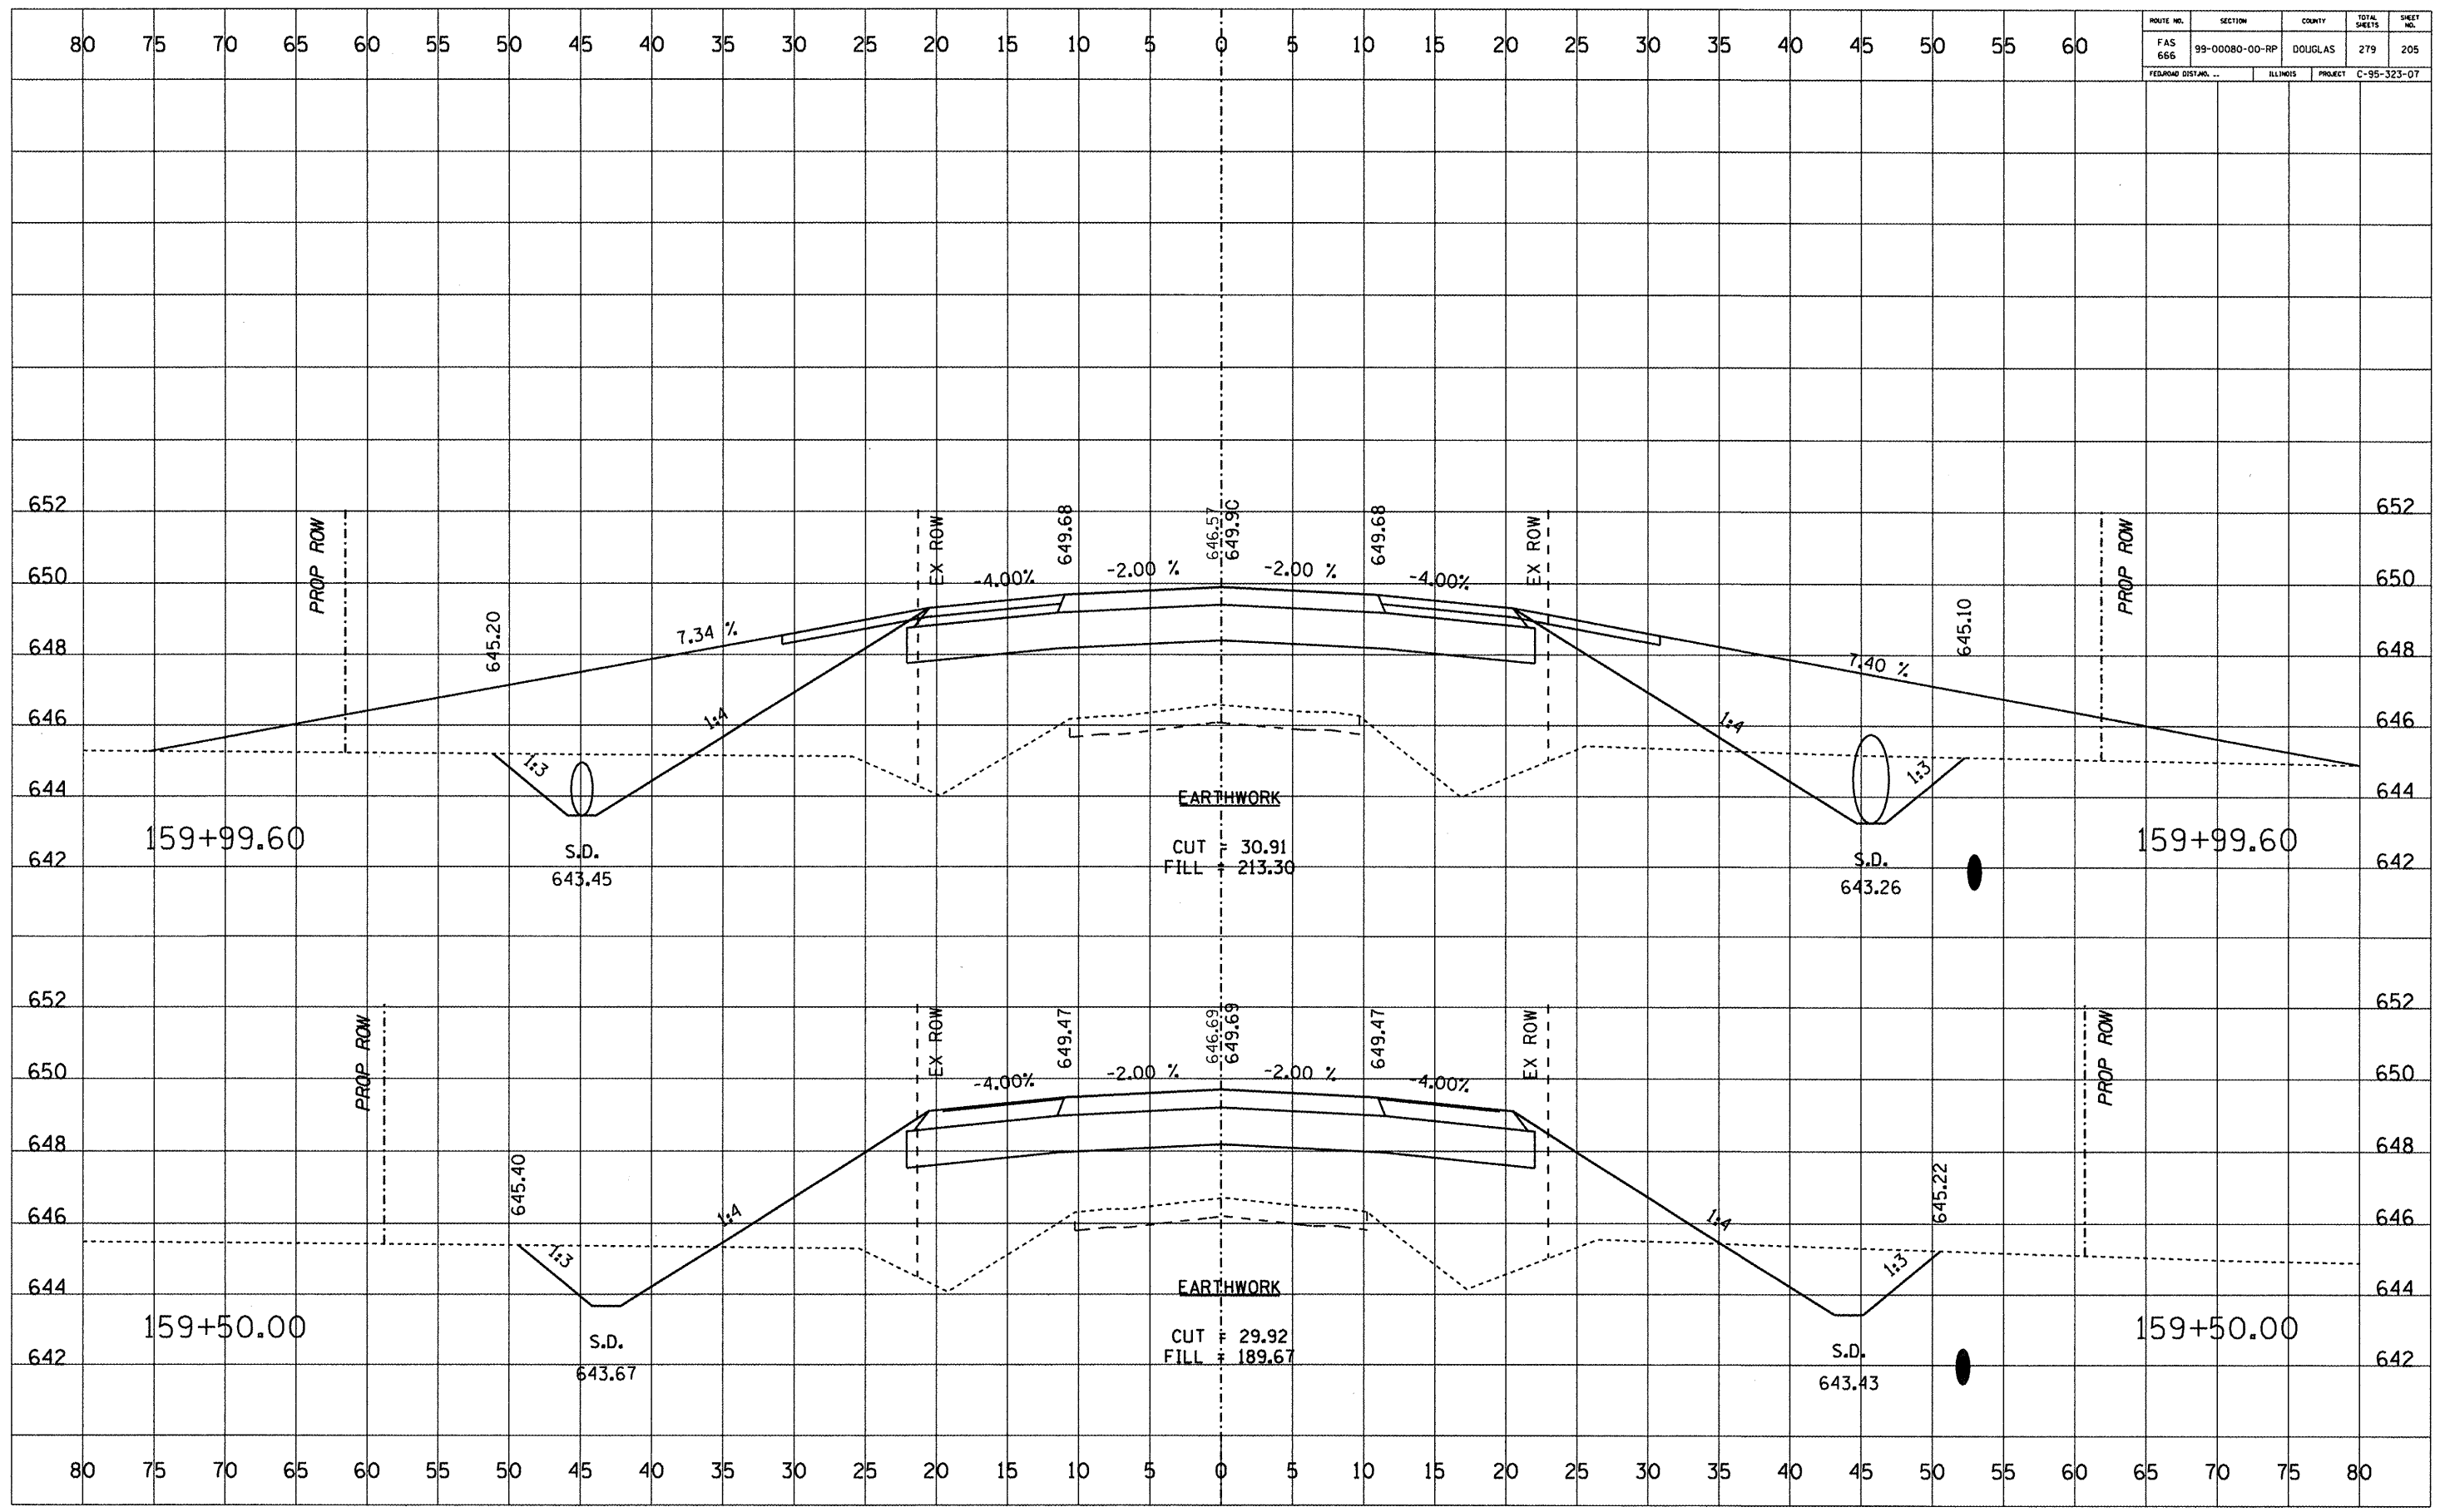

ROUTE NO.	SECTION	COUNTY	TOTAL SHEETS	SHEET NO.
FAS 666	99-00080-00-RP	DOUGLAS	279	206
FEDERAL DISTRICT...		ILLINOIS	PROJECT C-95-323-07	

80 75 70 65 60 55 50 45 40 35 30 25 20 15 10 5 0 5 10 15 20 25 30 35 40 45 50 55 60

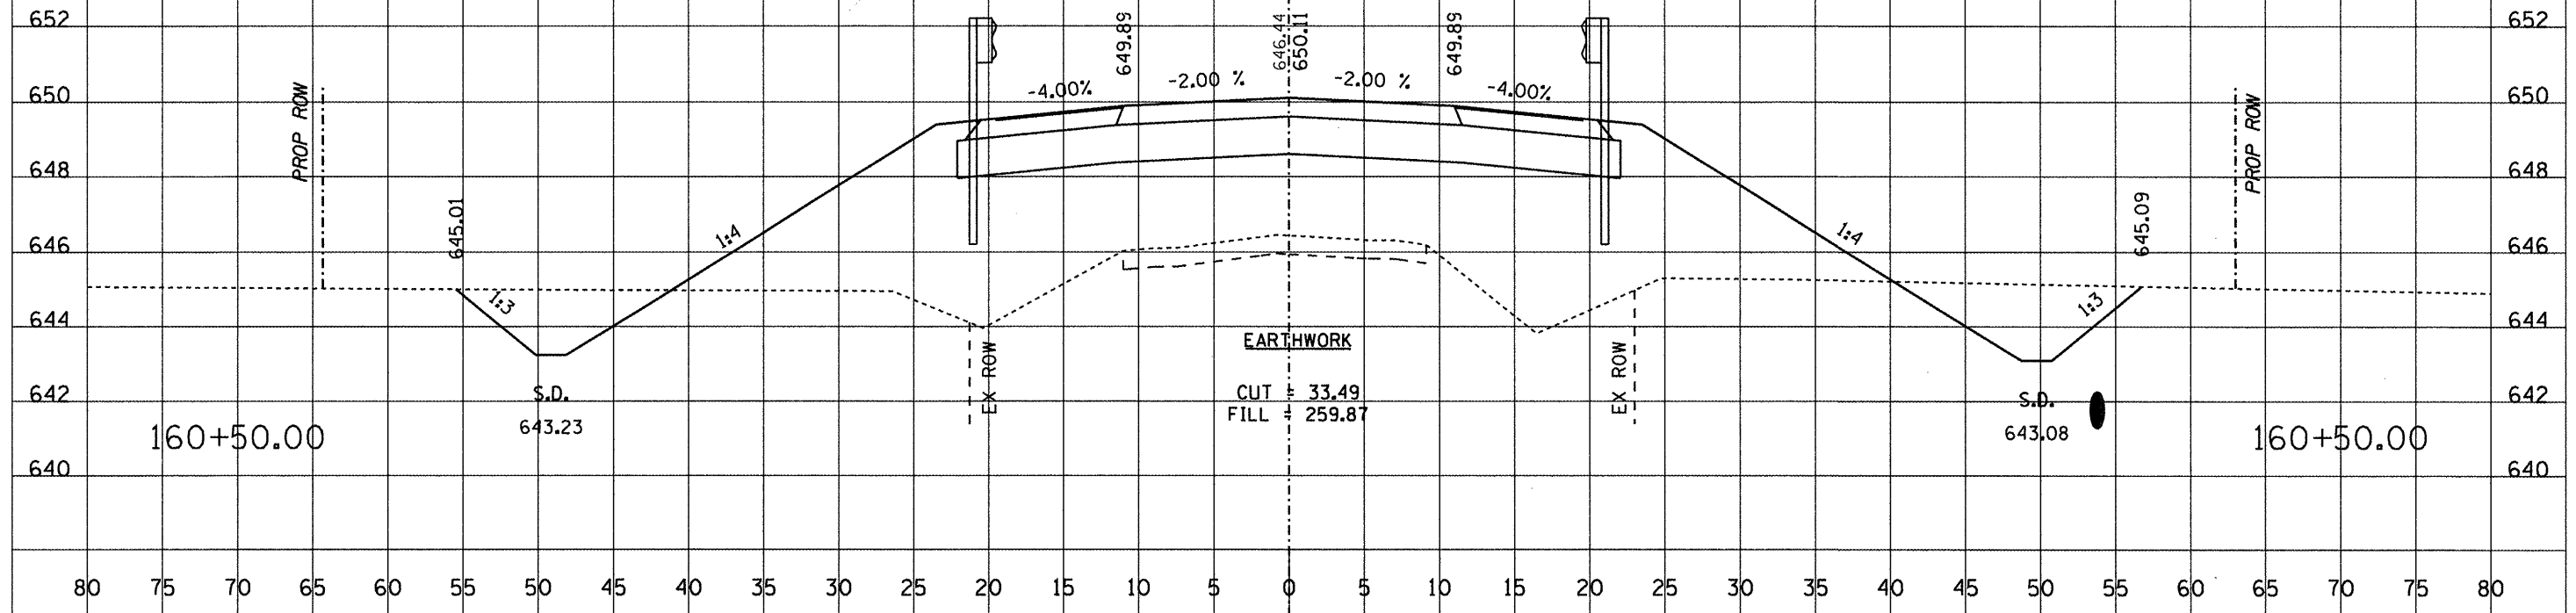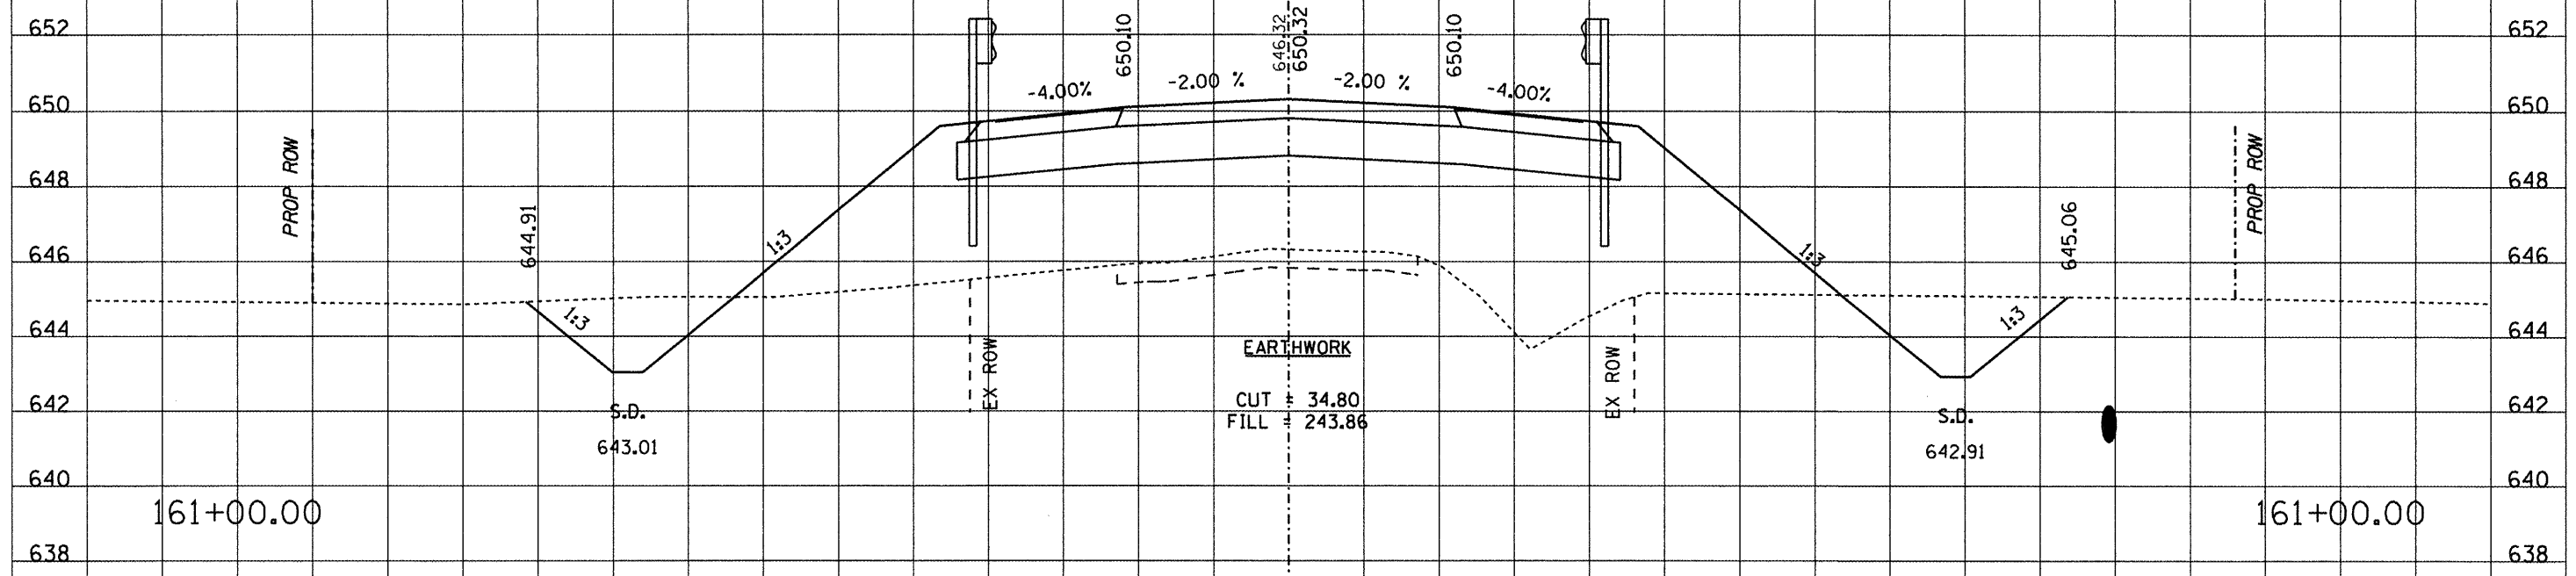


DATE	
BY	
SURVEYED	
PLOTTED	
TEMPLATE	
NOTE BOOK	
AREAS CHECKED	

DATE	
BY	
ORIGINAL SURVEY	
SURVEYED	
PLOTTED	
TEMPLATE	
NOTE BOOK	
AREAS CHECKED	


ROUTE NO.	SECTION	COUNTY	TOTAL SHEETS	SHEET NO.
FAS 666	99-00080-00-RP	DOUGLAS	279	207
FEDERAL DIST. NO.		ILLINOIS	PROJECT C-95-323-07	

DATE	
BY	
FINAL SURVEY	
NOTED	
TEMPLATE	
NO. BOOK	
AREAS CHECKED	

DATE	
BY	
ORIGINAL SURVEY	
NOTED	
TEMPLATE	
NO. BOOK	
AREAS CHECKED	

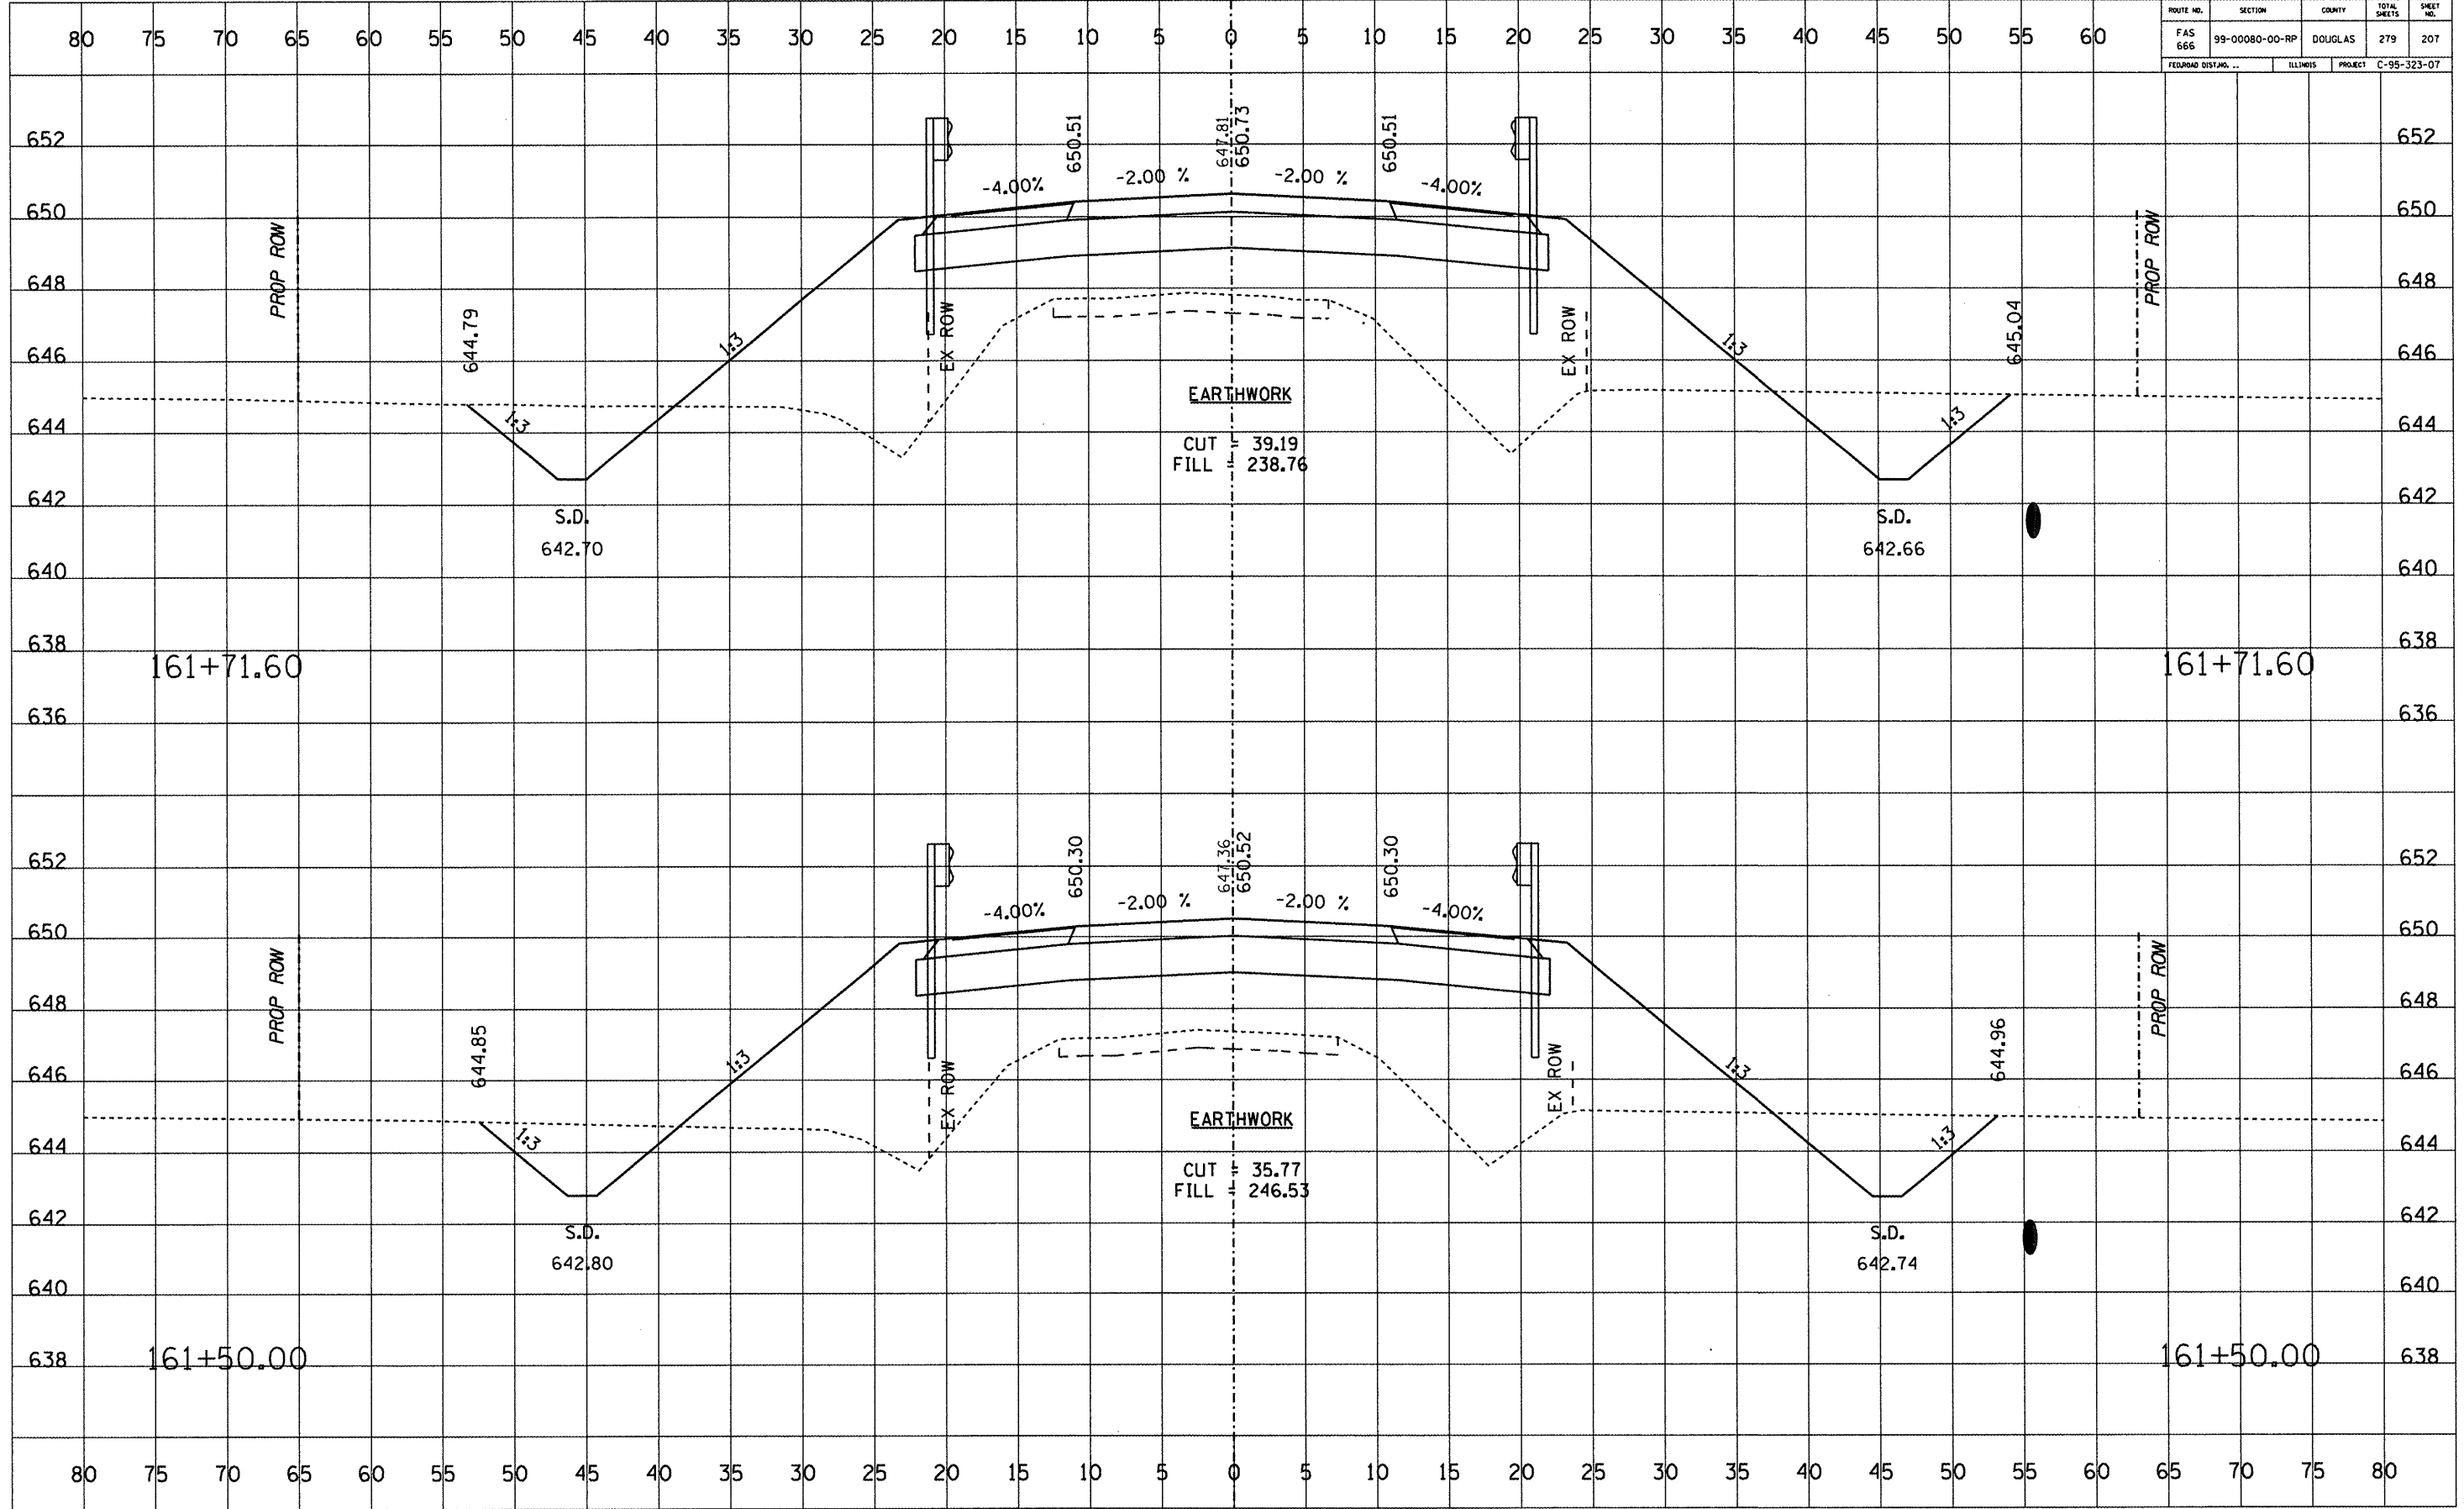

ROUTE NO.	SECTION	COUNTY	TOTAL SHEETS	SHEET NO.
FAS 666	99-00080-00-RP	DOUGLAS	279	208
FEDERAL DIST. NO.	ILLINOIS	PROJECT	C-95-323-07	

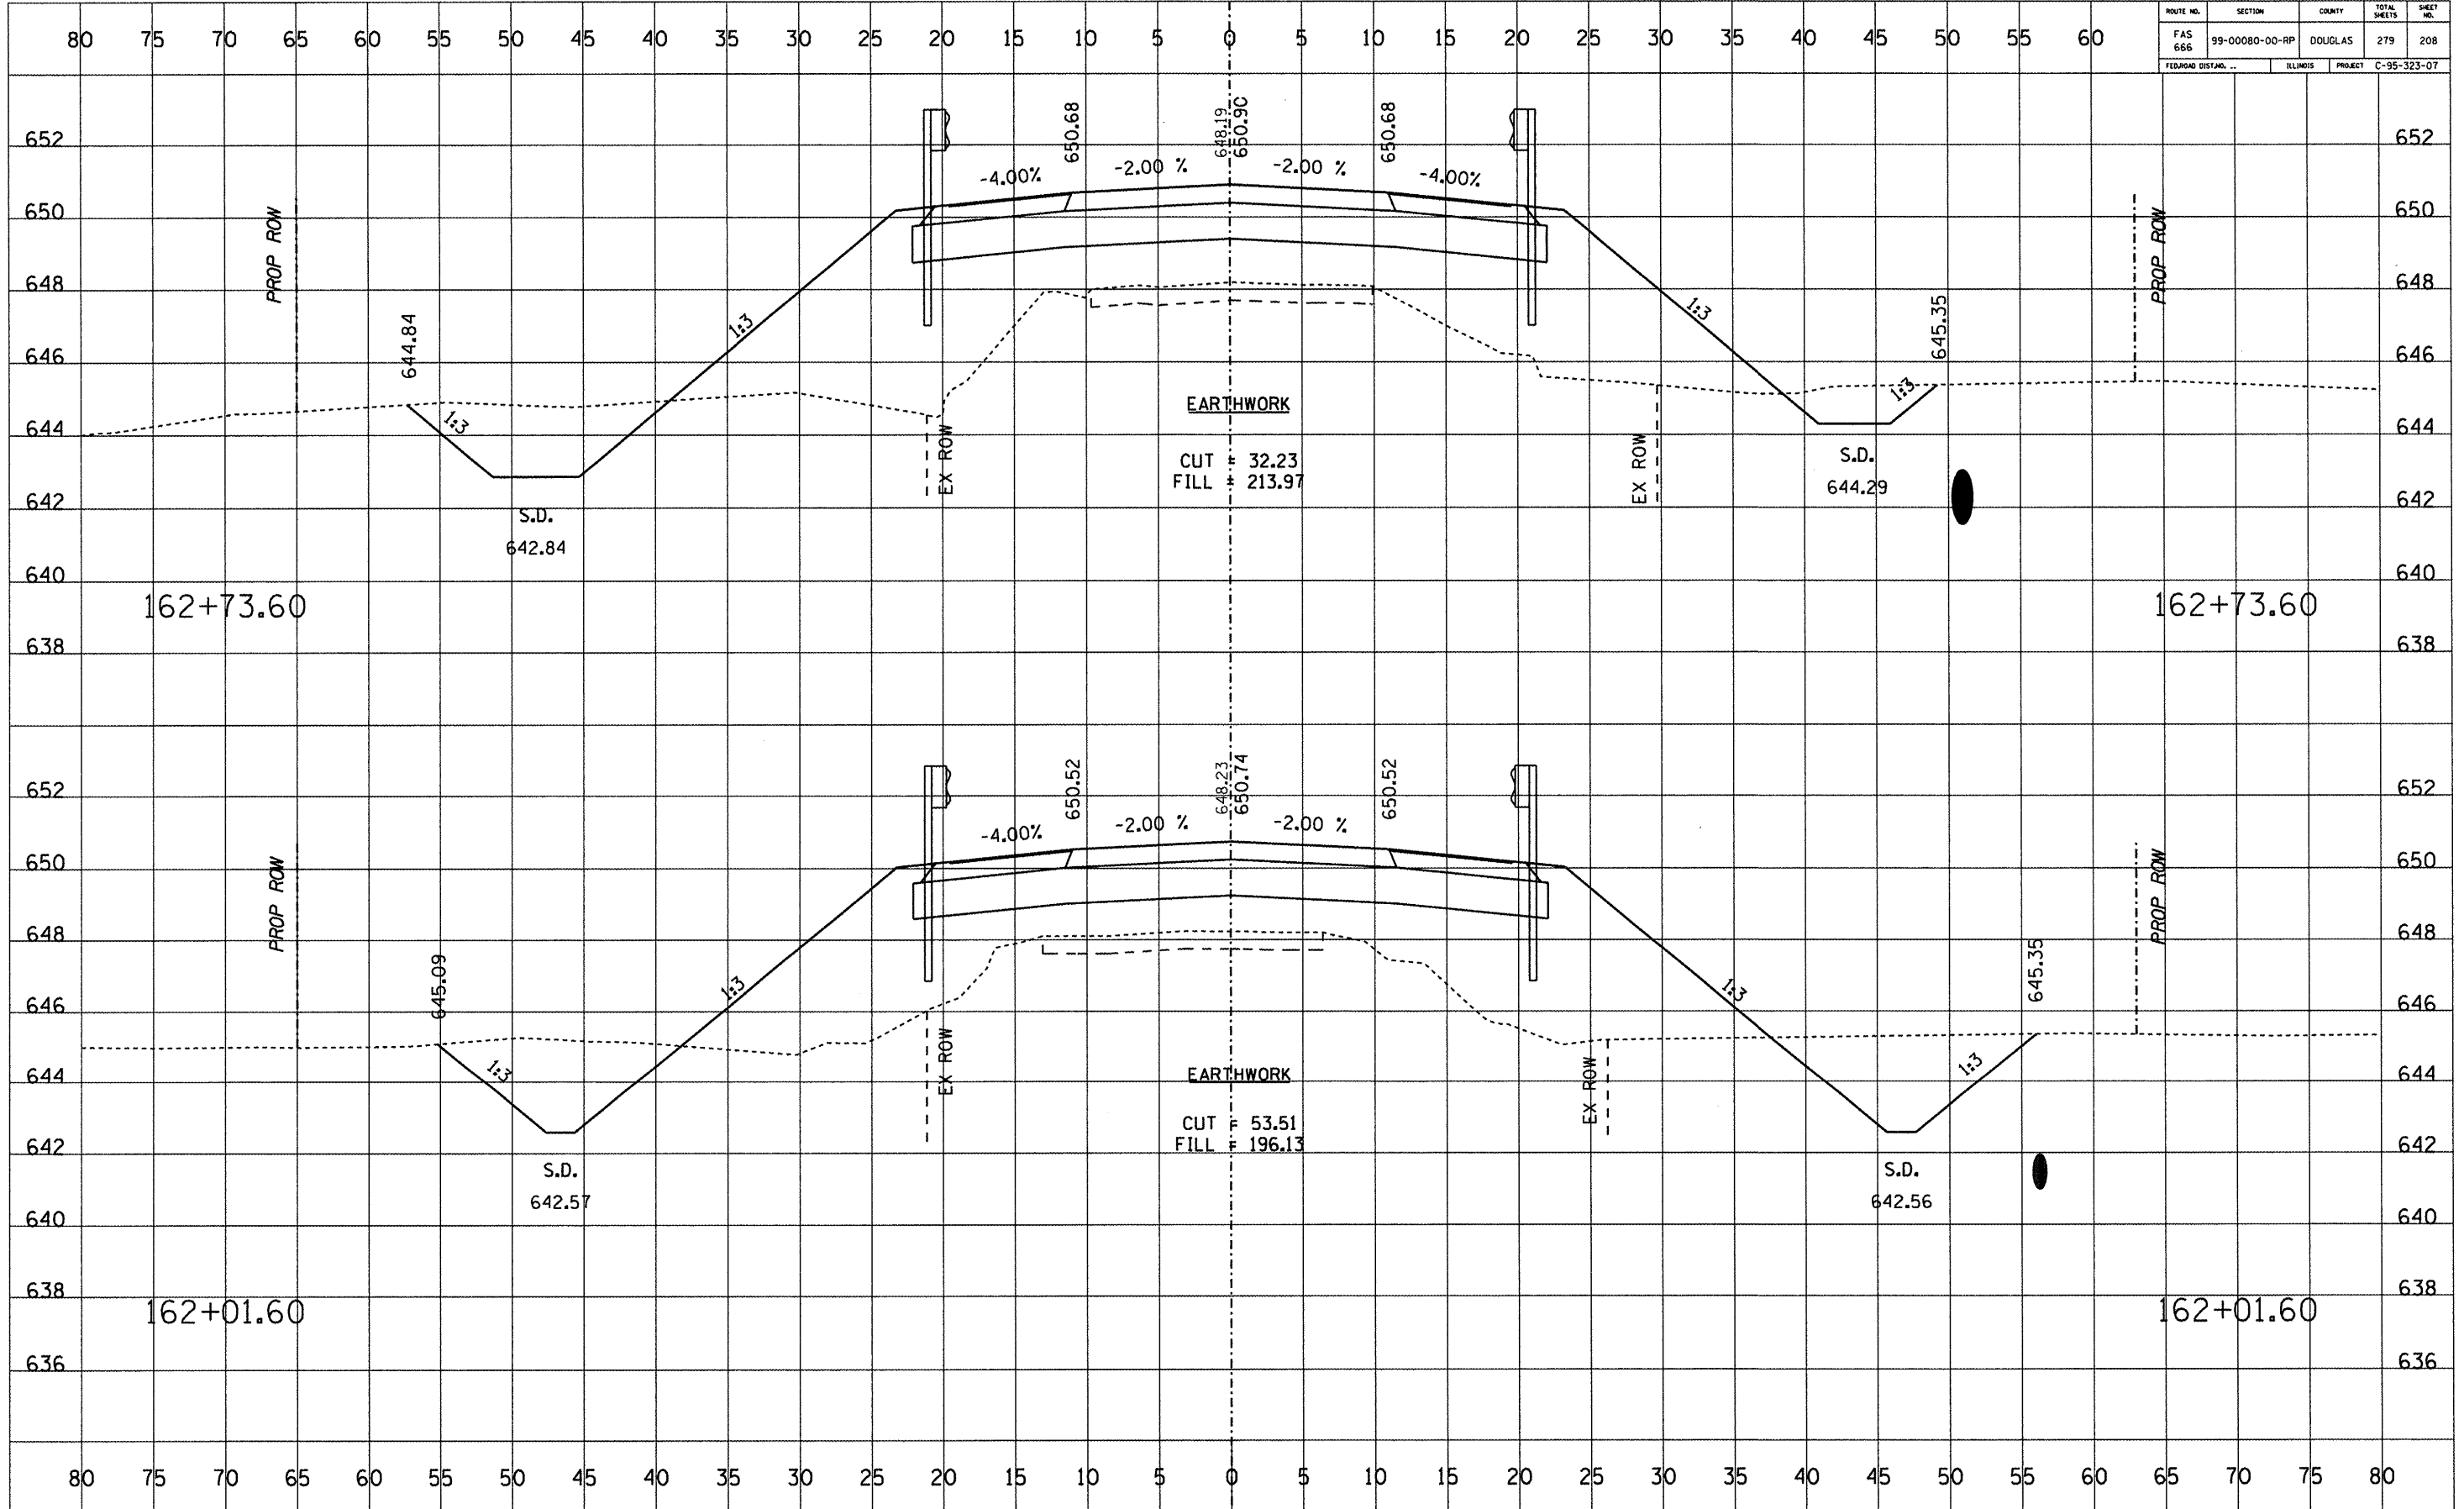


DATE	
BY	
FINAL SURVEY	
NOTED	
NO. 1	
NO. 2	
NO. 3	
NO. 4	
NO. 5	

DATE	
BY	
ORIGINAL SURVEY	
NOTED	
NO. 1	
NO. 2	
NO. 3	
NO. 4	
NO. 5	

ROUTE NO.	SECTION	COUNTY	TOTAL SHEETS	SHEET NO.
FAS 666	99-00080-00-RP	DOUGLAS	279	209
FEDERAL DIST. NO.		ILLINOIS	PROJECT C-95-323-07	

DATE	BY	FINAL SURVEY	SURVEYED	PLOTTED	INSTRUMENT	AREAS CHECKED


DATE	BY	ORIGINAL SURVEY	SURVEYED	PLOTTED	INSTRUMENT	AREAS CHECKED

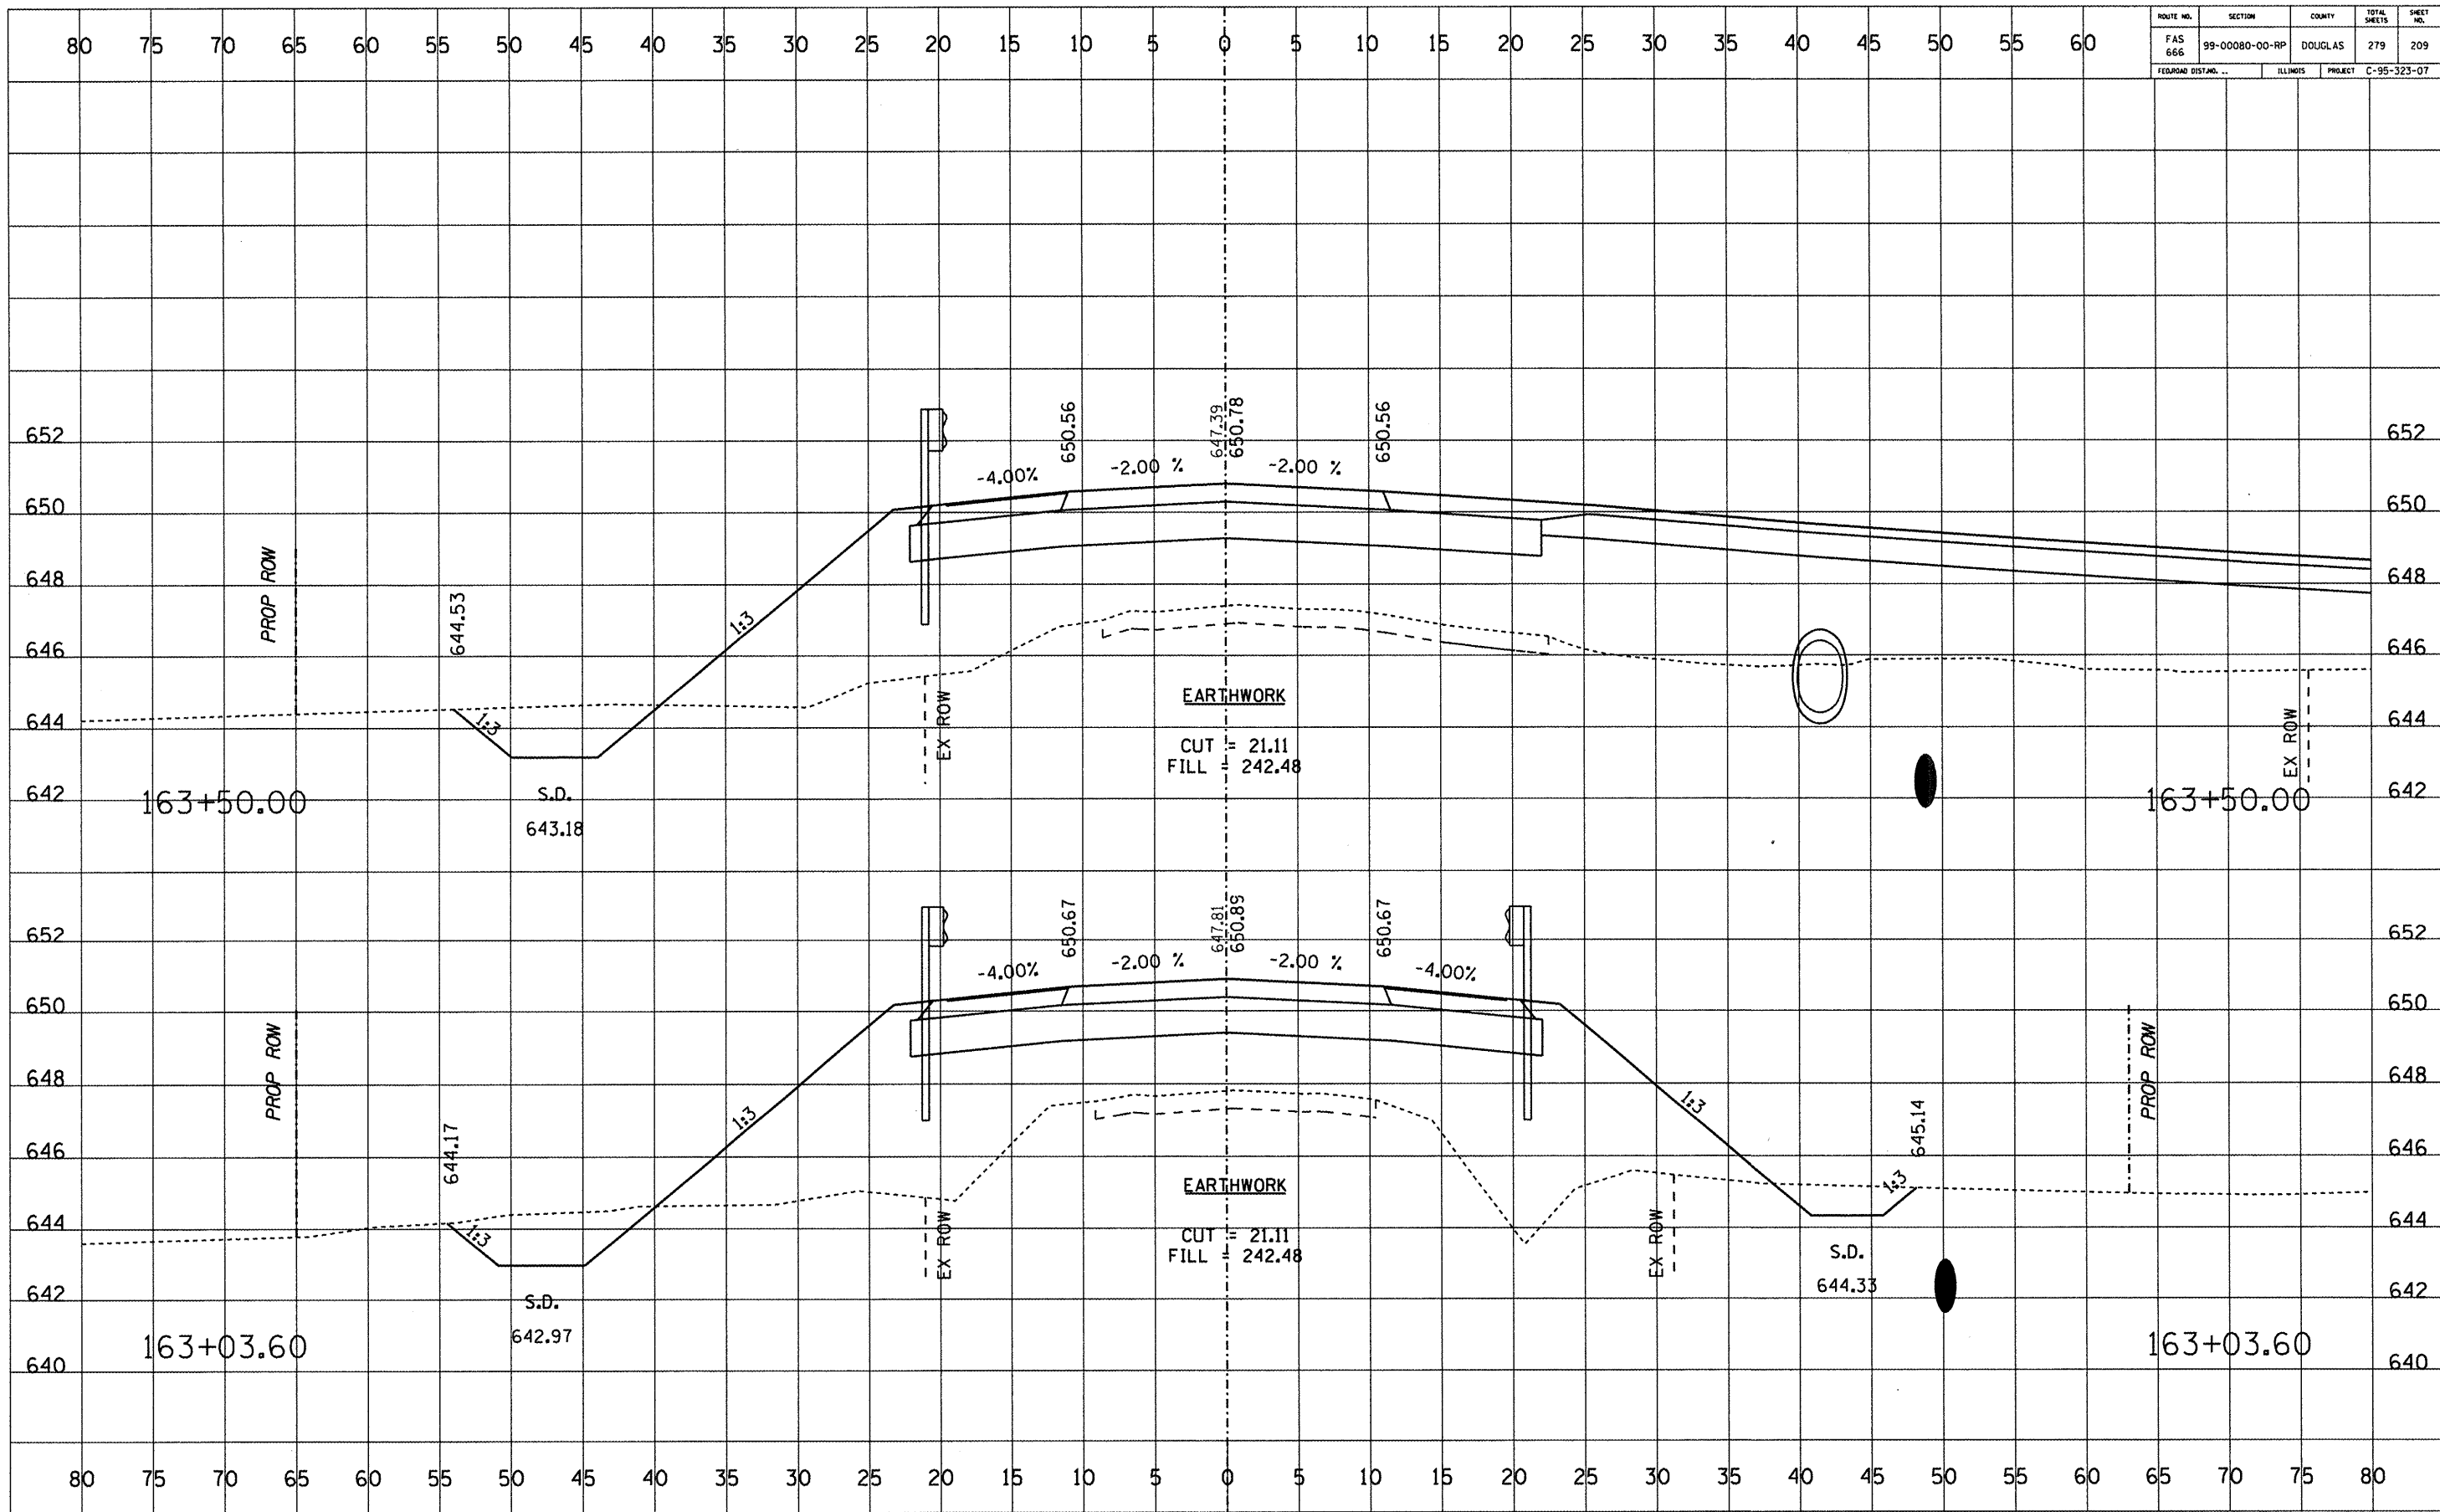

ROUTE NO.	SECTION	COUNTY	TOTAL SHEETS	SHEET NO.
FAS 666	99-00080-00-RP	DOUGLAS	279	210
FEDERAL DIST. NO. ...		ILLINOIS	PROJECT C-95-323-07	

DATE	BY

DATE	BY

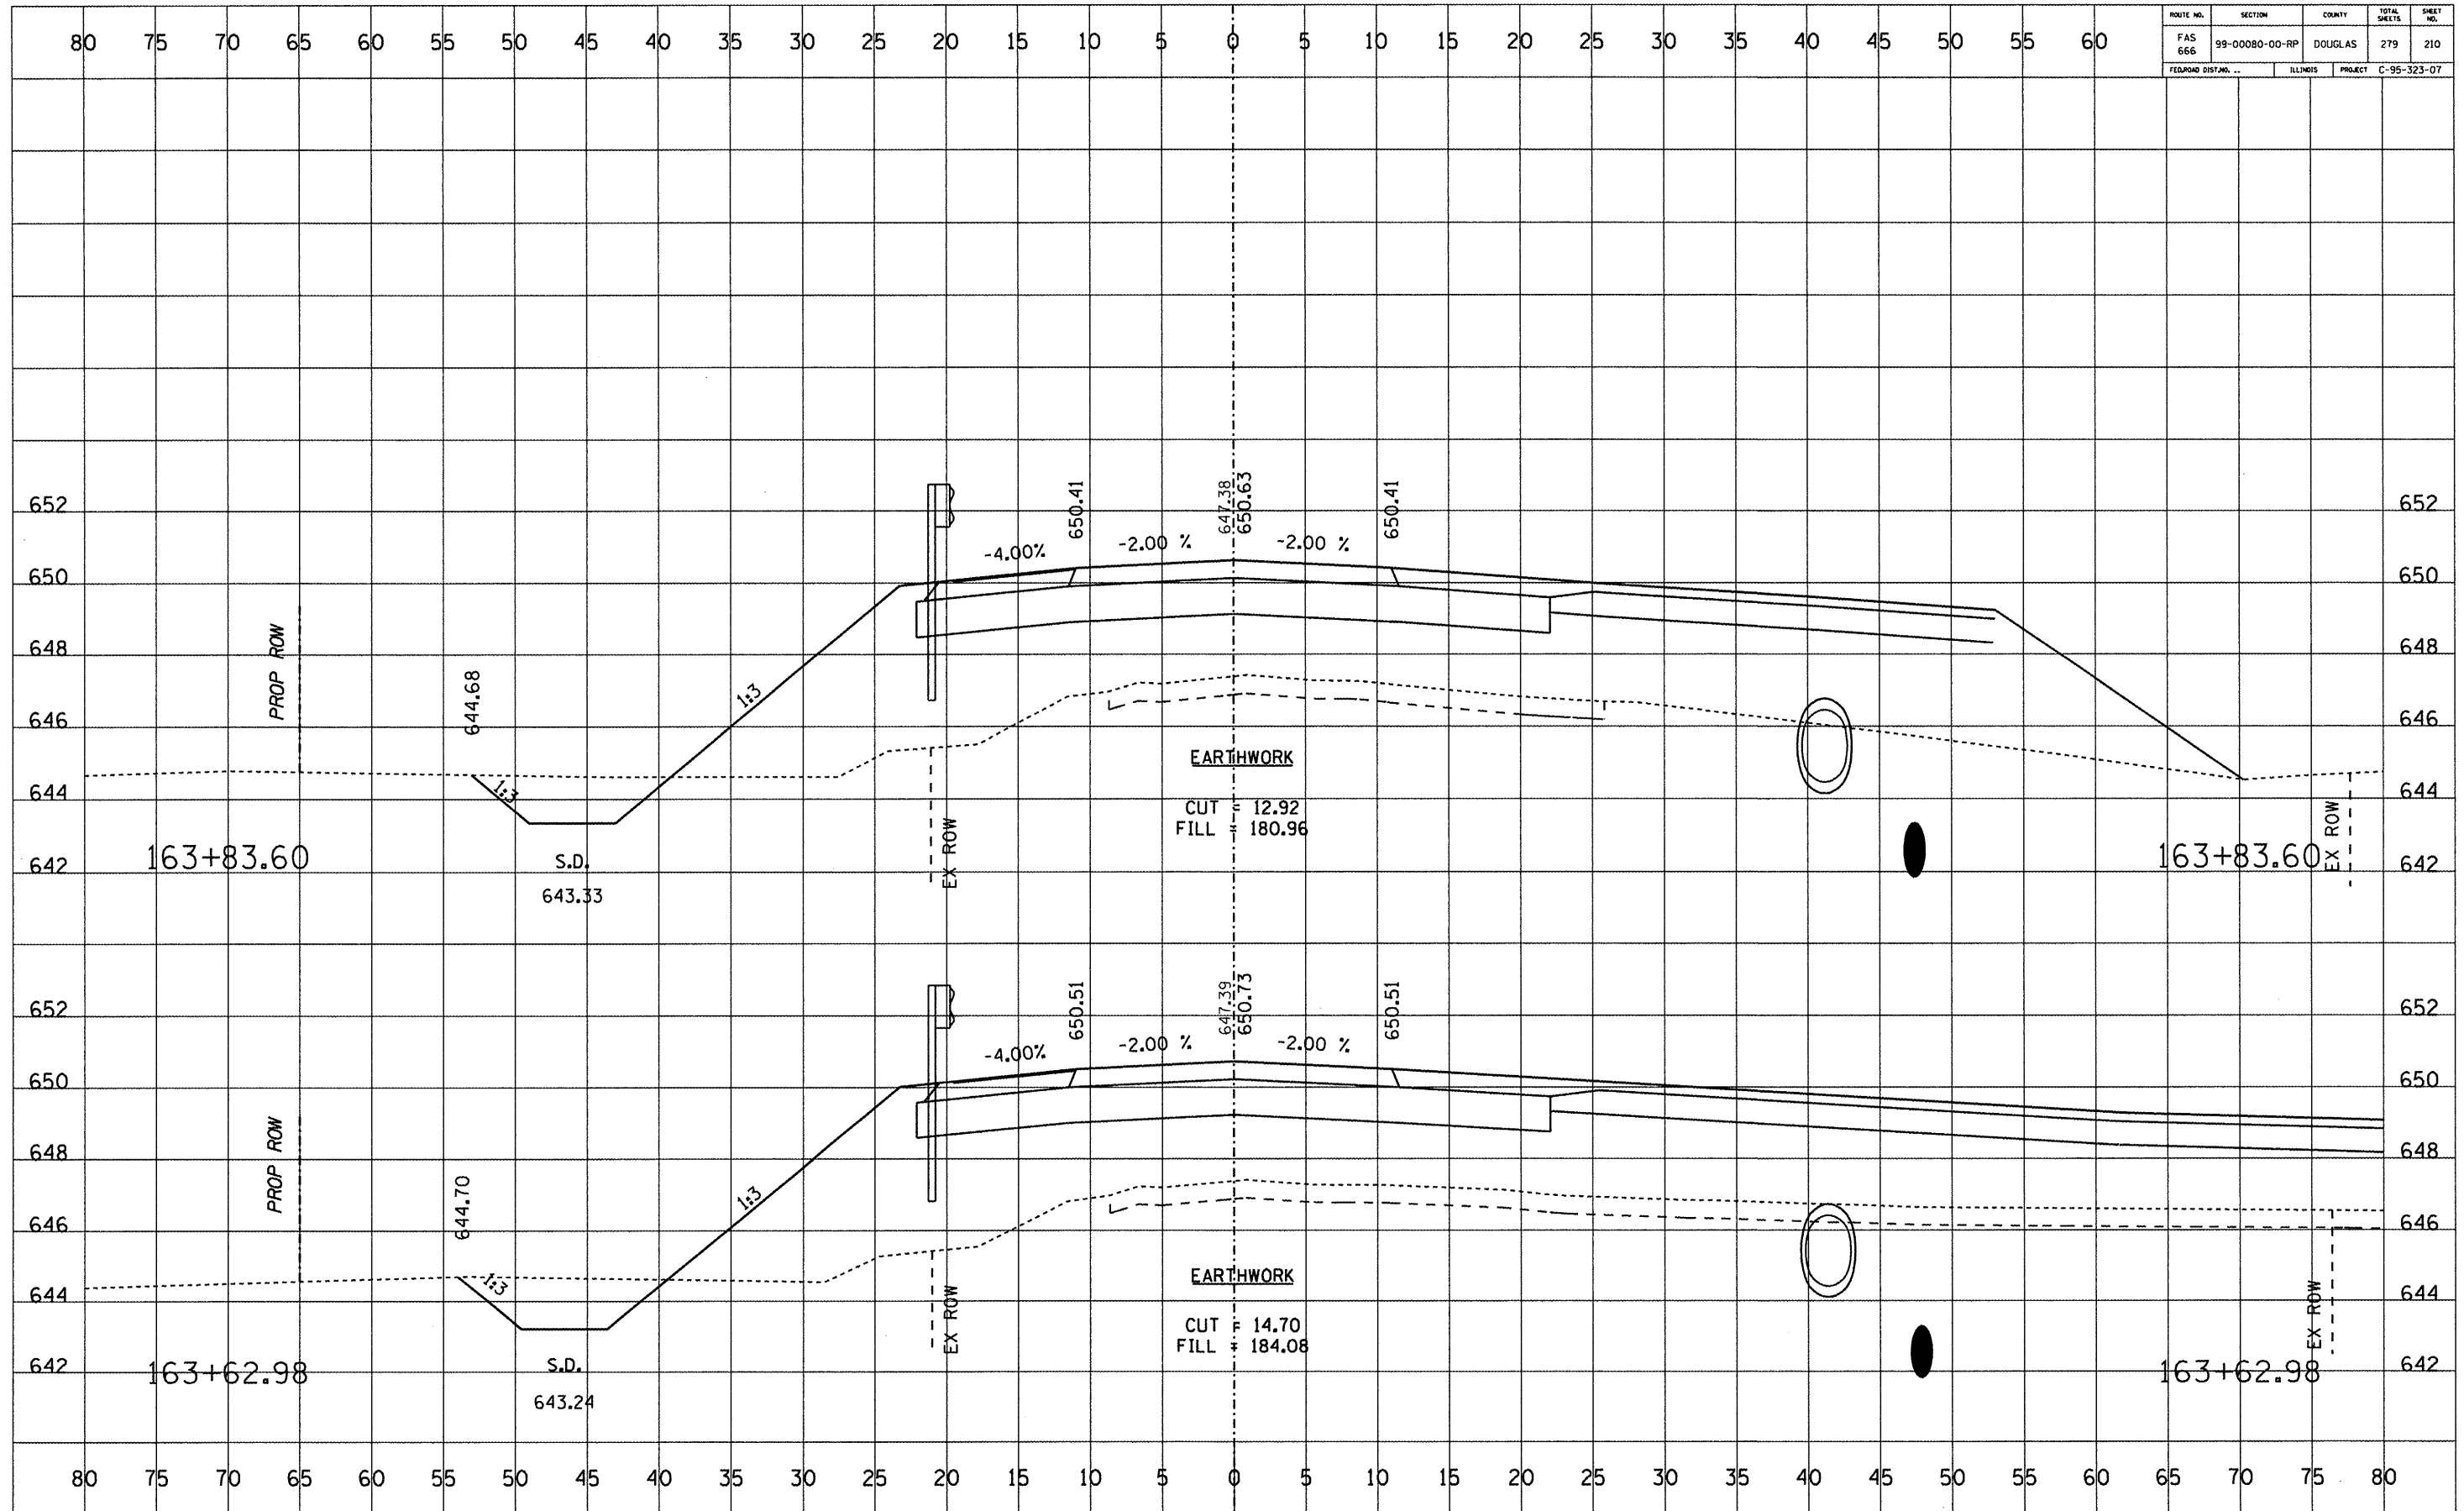


ROUTE NO.	SECTION	COUNTY	TOTAL SHEETS	SHEET NO.
FAS 666	99-00080-00-RP	DOUGLAS	279	211
FEDERAL DIST. NO. ...		ILLINOIS	PROJECT C-95-323-07	

DATE	BY

NO.	AREAS CHECKED

DATE	BY

NO.	AREAS CHECKED

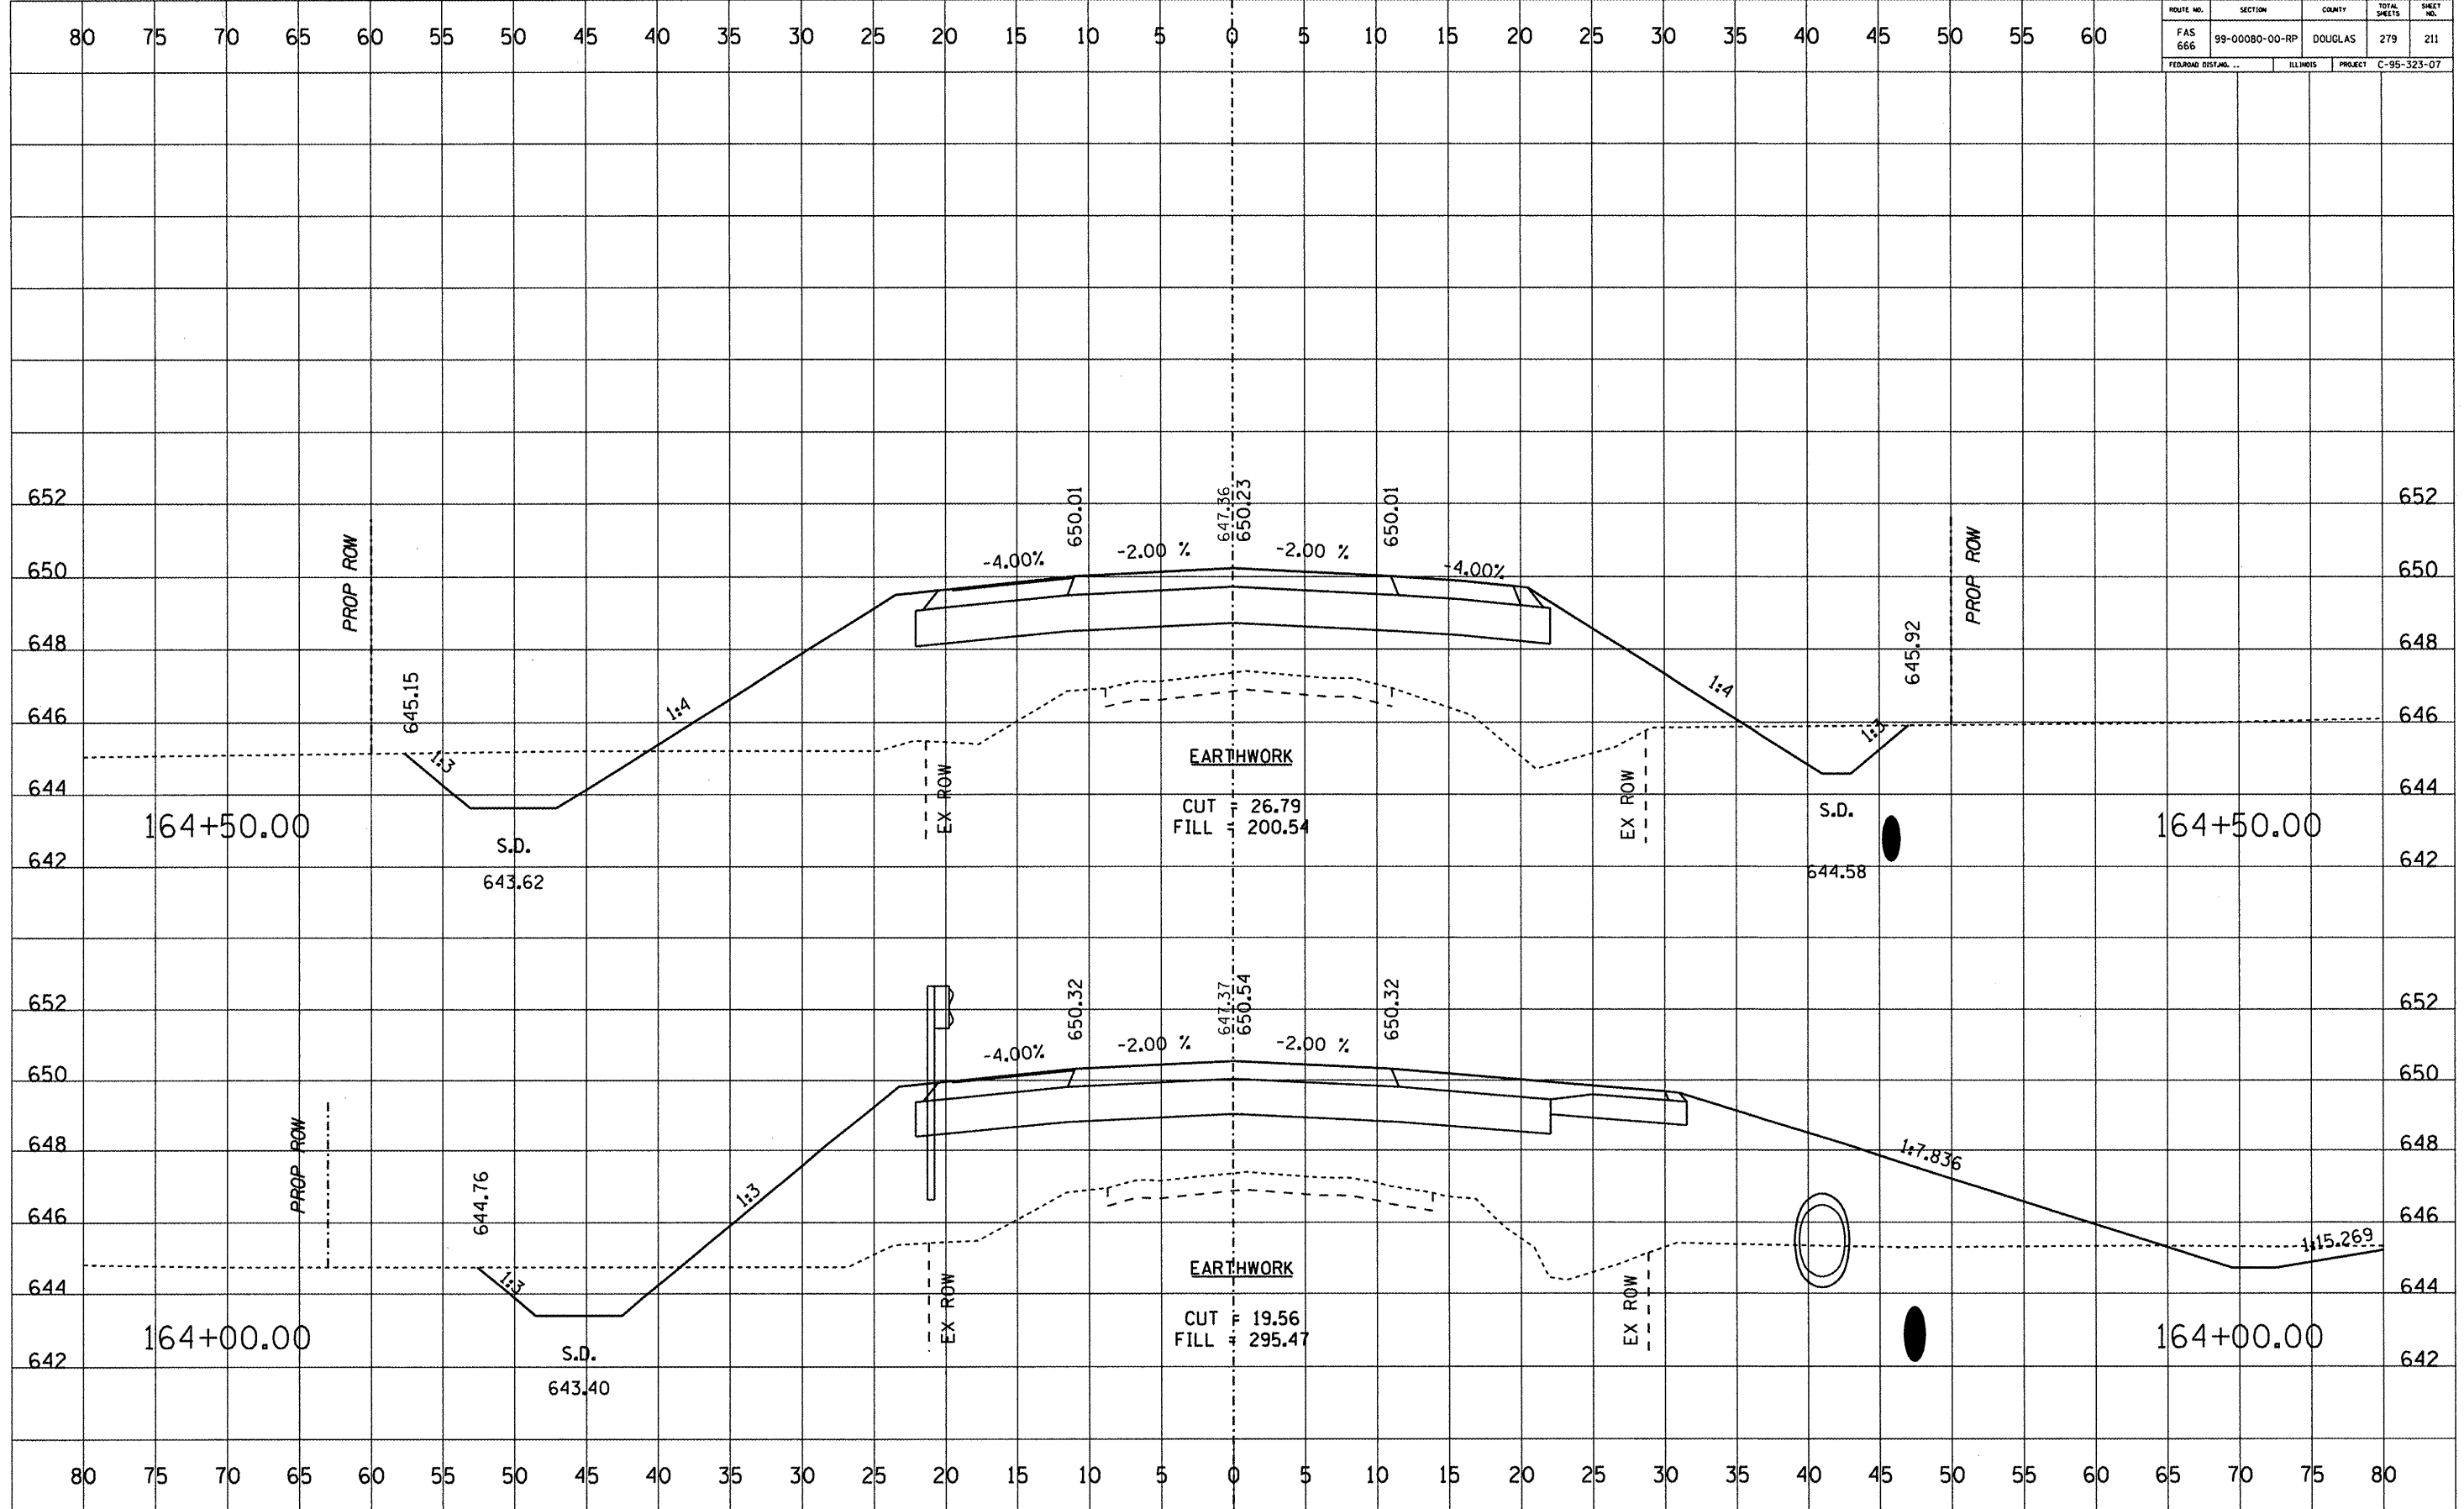


ROUTE NO.	SECTION	COUNTY	TOTAL SHEETS	SHEET NO.
FAS 666	99-00080-00-RP	DOUGLAS	279	212
FEDERAL DIST. NO. ...		ILLINOIS	PROJECT C-95-323-07	

DATE	BY

FINL	SURVEY	NOTED	PLATTED	REPLATE	AREAS	CHECKED

DATE	BY


ORIGIAL	SURVEY	NOTED	PLATTED	REPLATE	AREAS	CHECKED

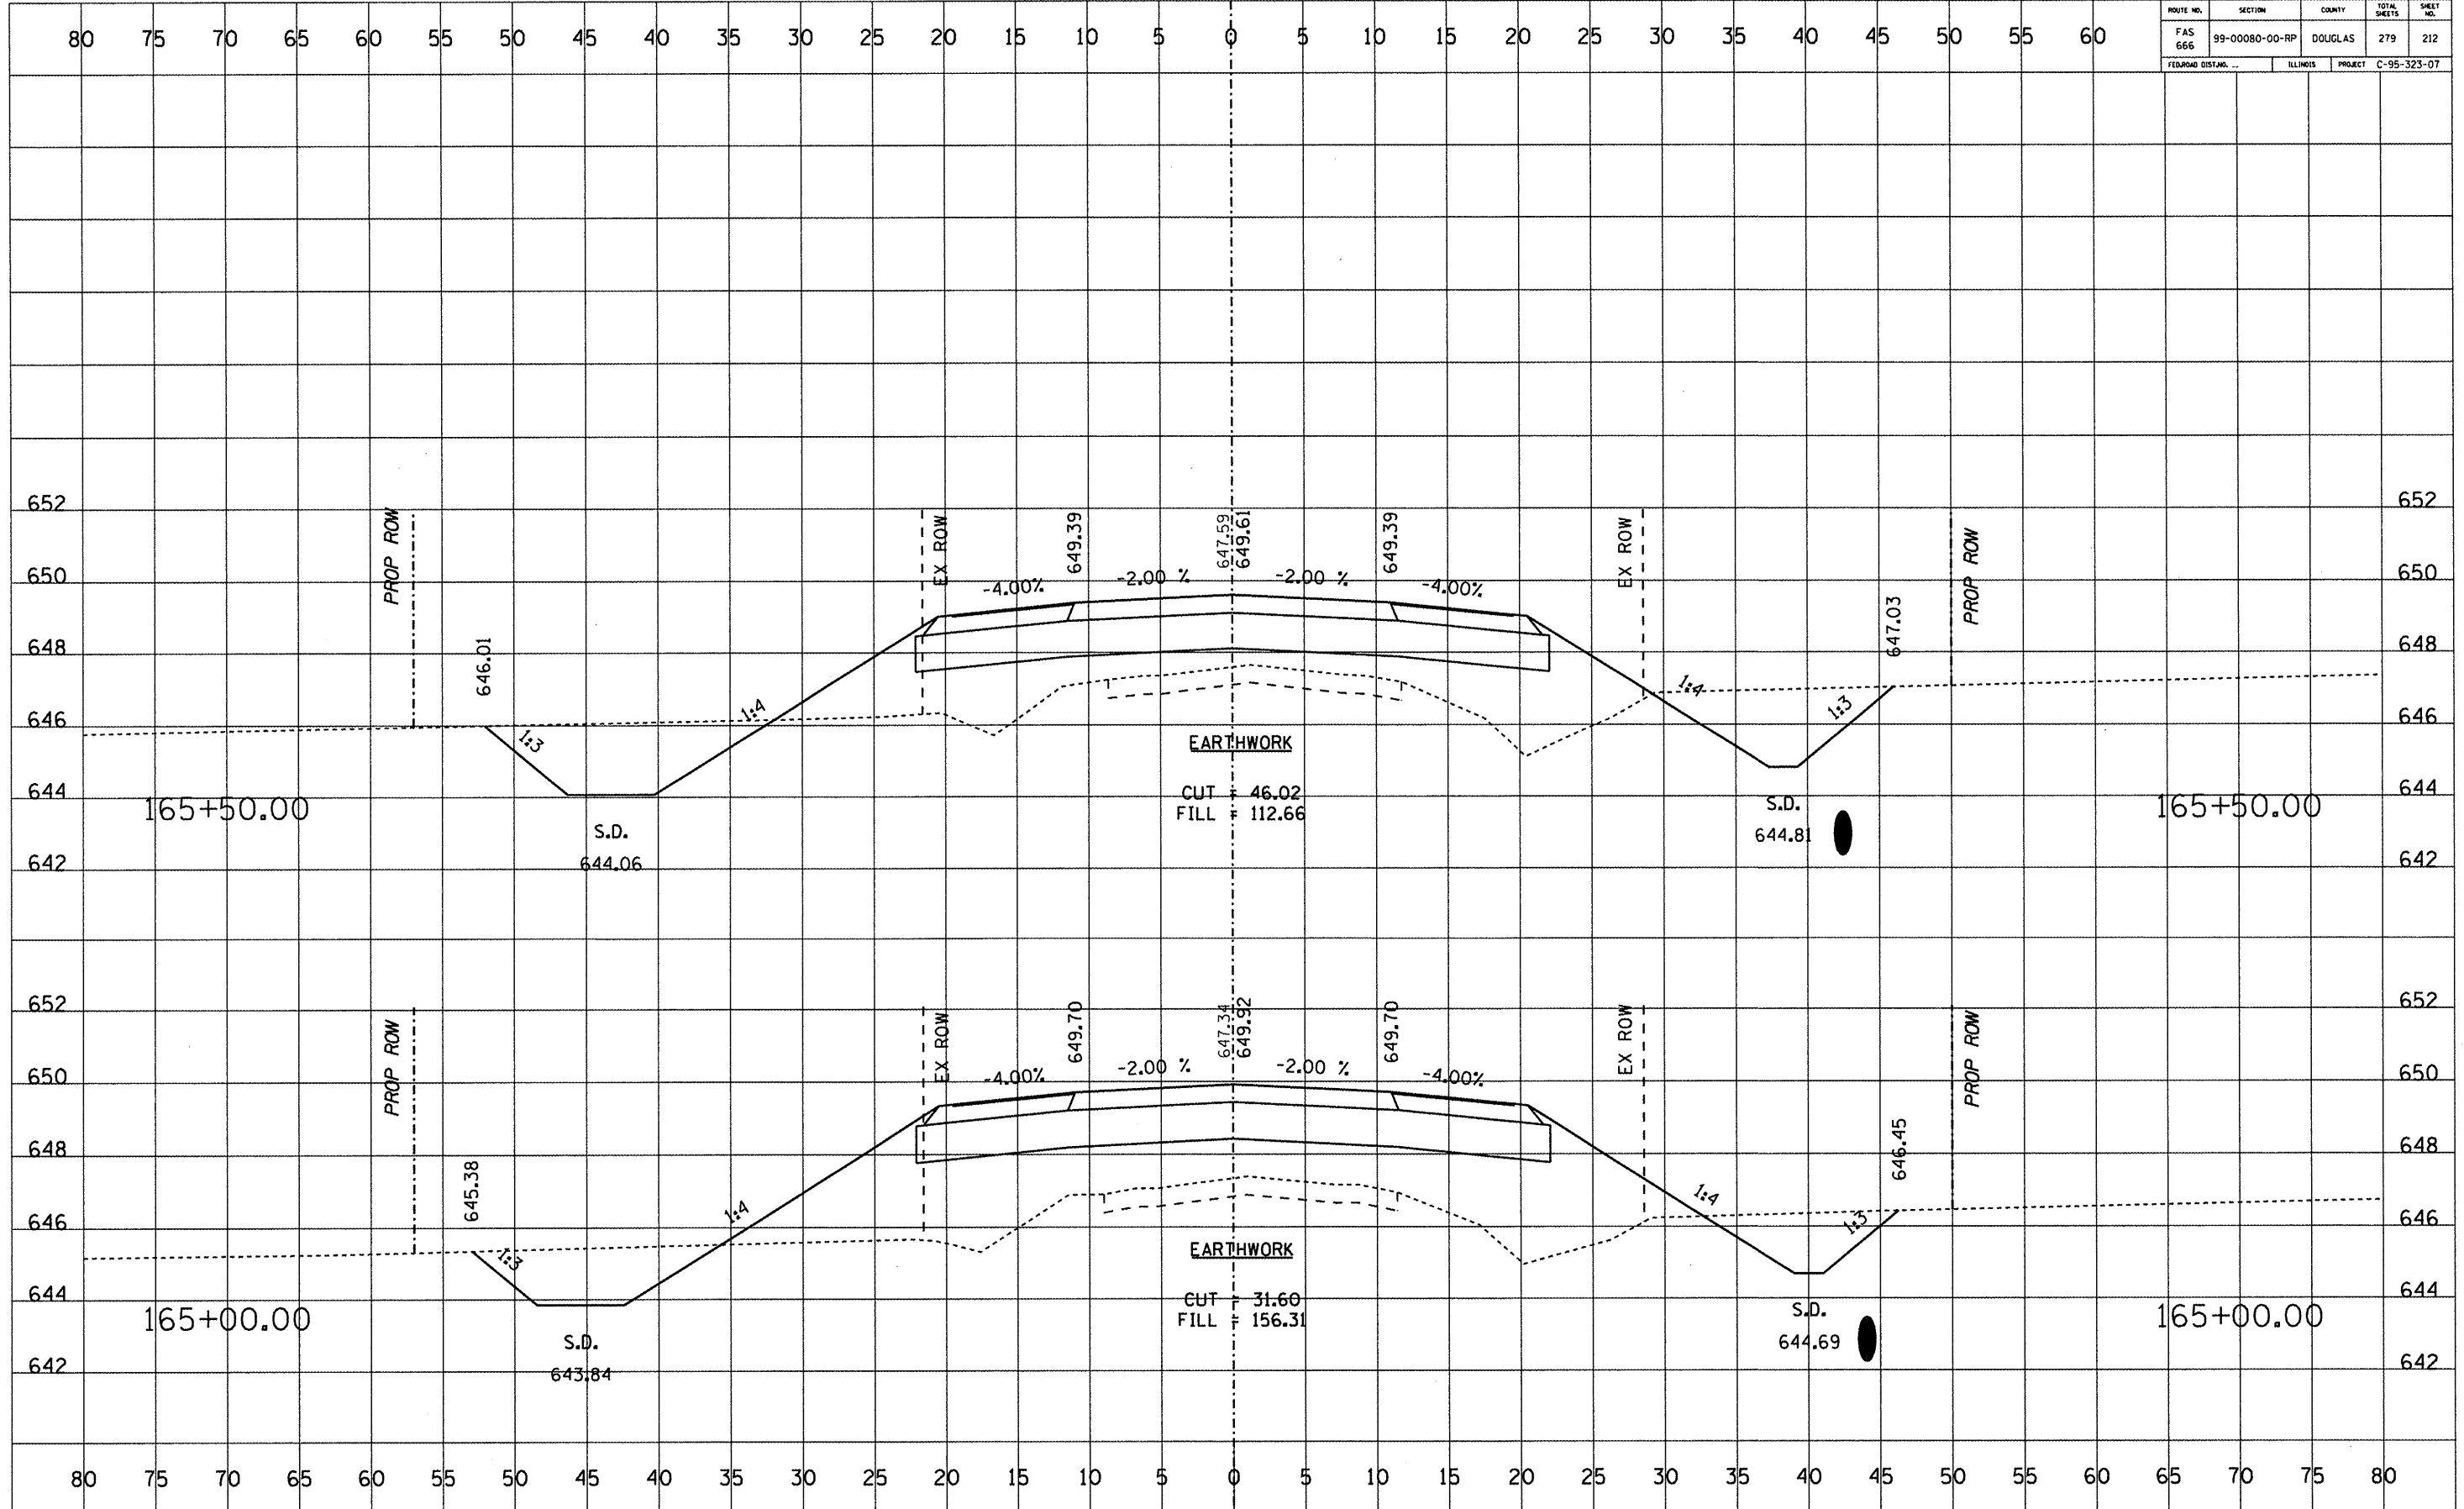

ROUTE NO.	SECTION	COUNTY	TOTAL SHEETS	SHEET NO.
FAS 666	99-00080-00-RP	DOUGLAS	279	214
FEDERAL DIST. NO.		ILLINOIS	PROJECT C-95-323-07	


DATE	BY

DATE	BY

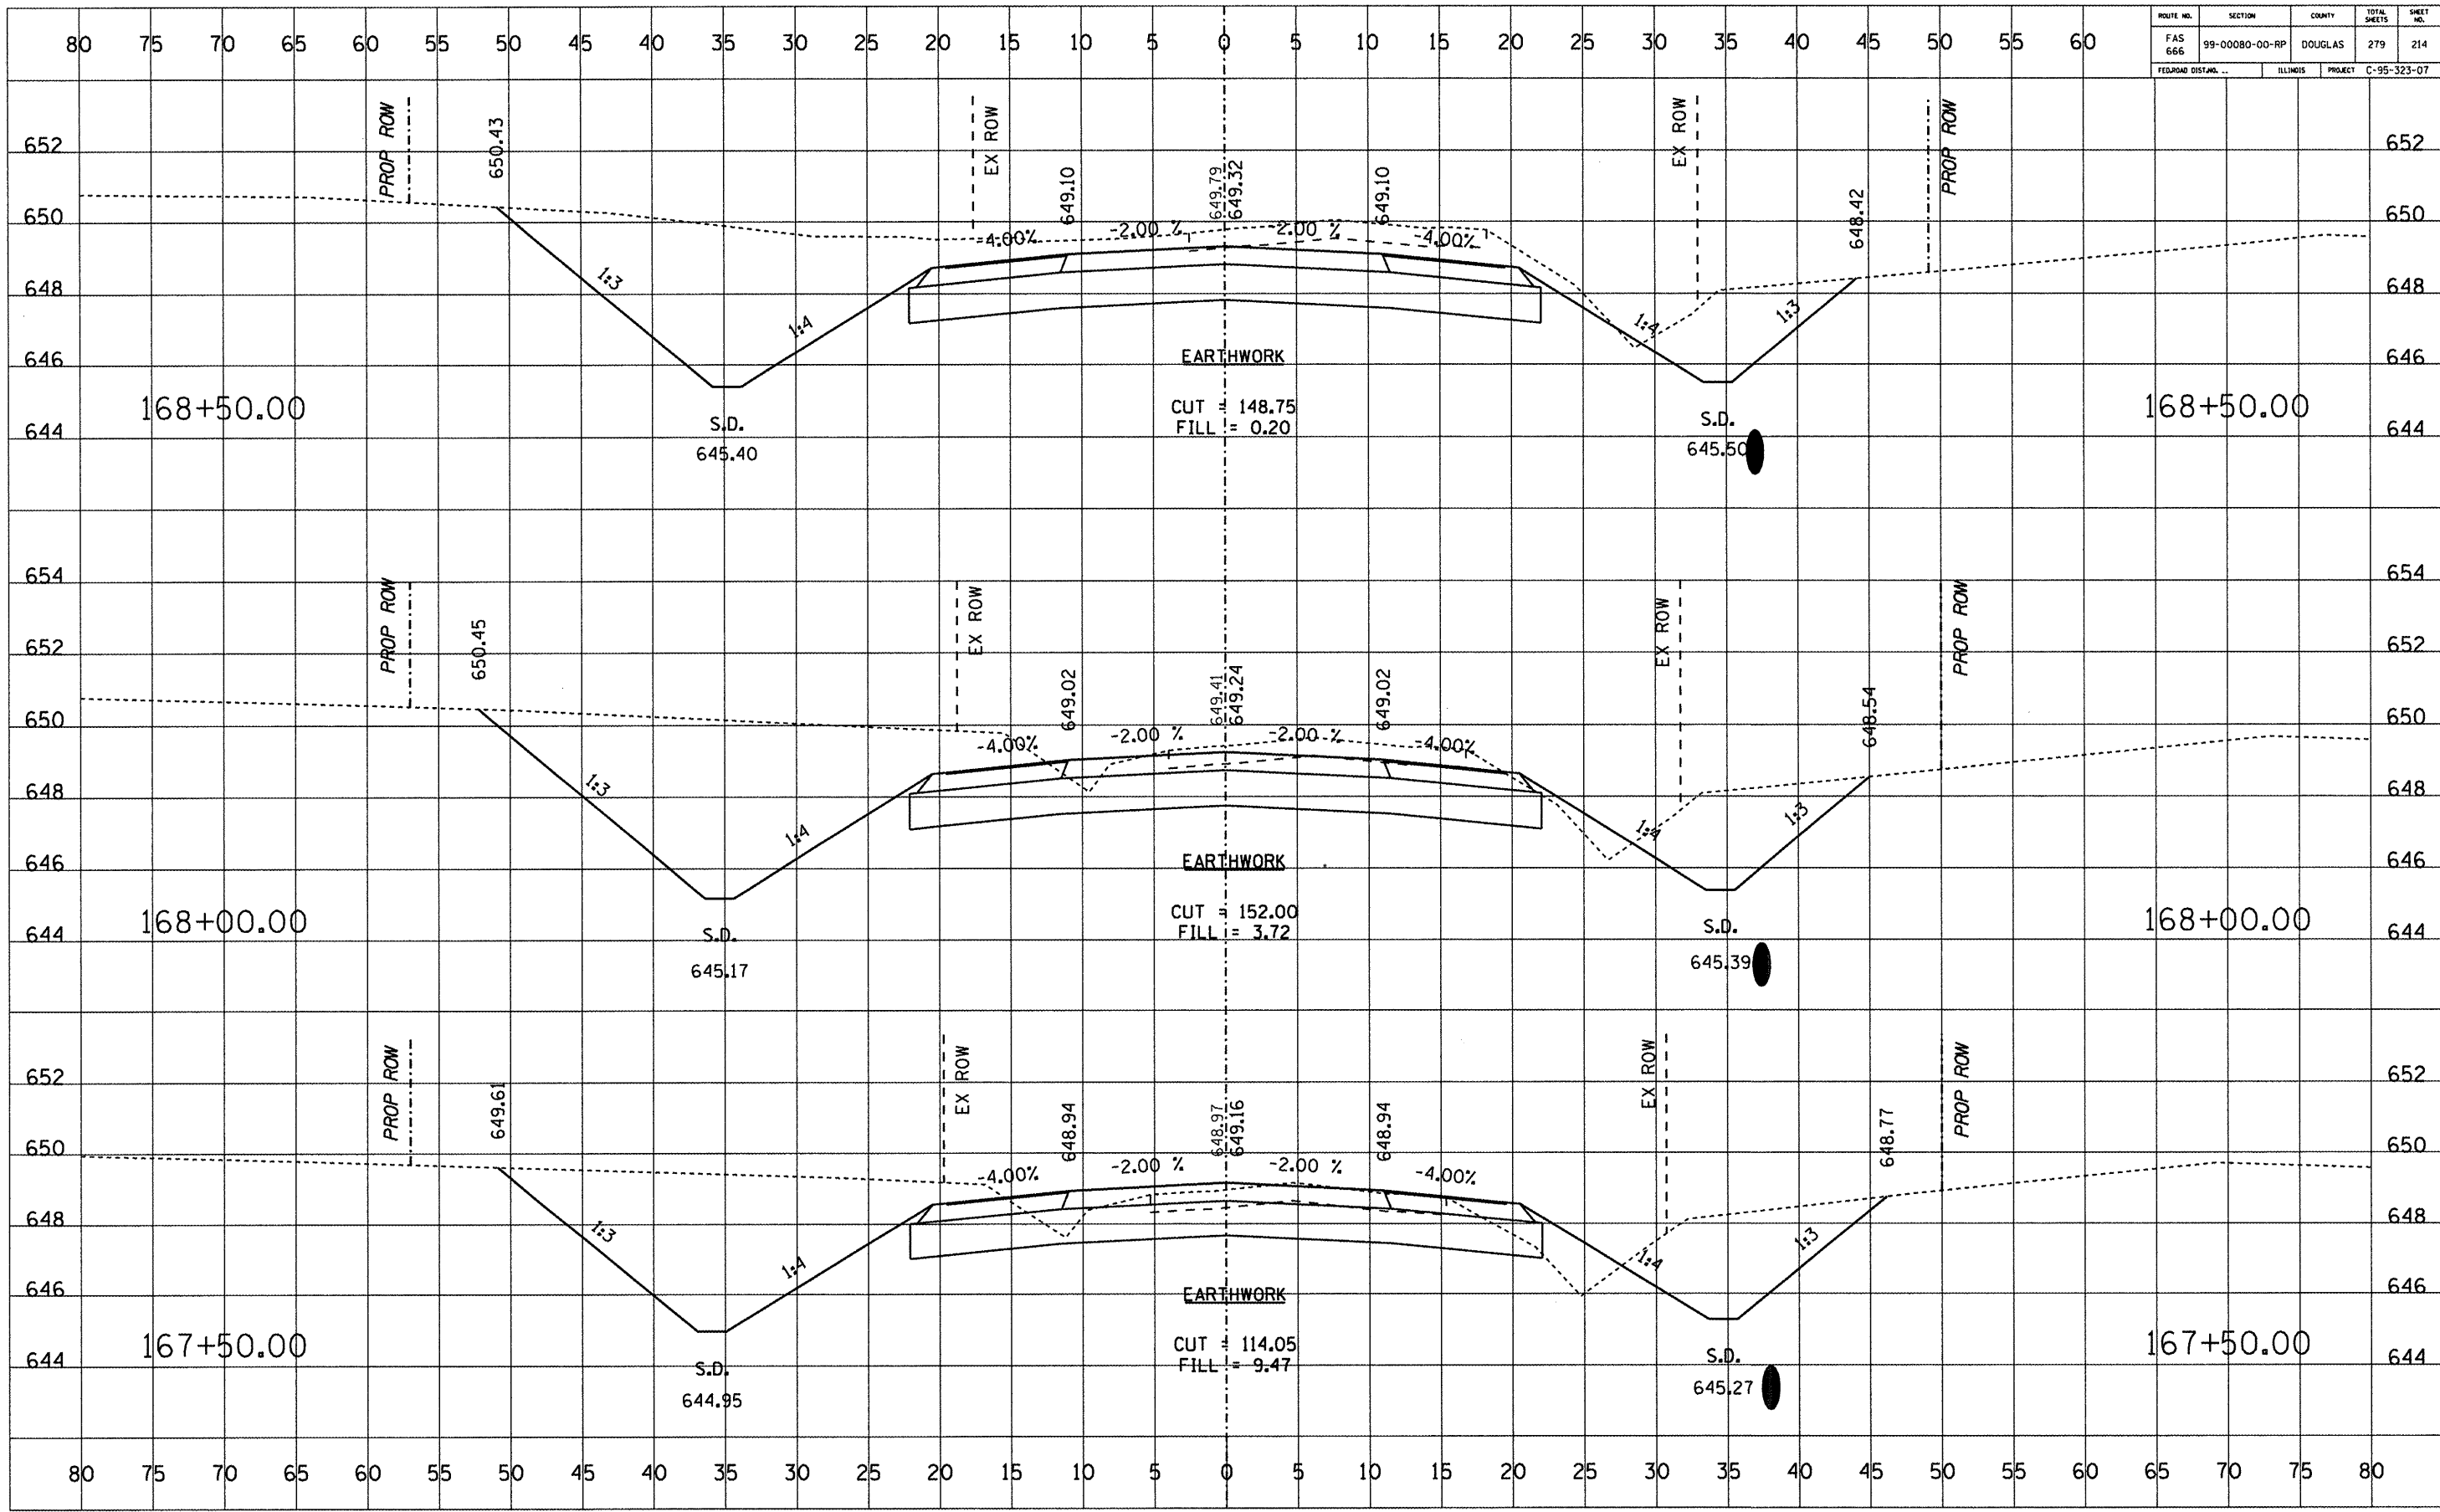

ROUTE NO.	SECTION	COUNTY	TOTAL SHEETS	SHEET NO.
FAS 666	99-00080-00-RP	DOUGLAS	279	215
FEDERAL DIST. NO.	ILLINOIS	PROJECT	C-95-323-07	

80 75 70 65 60 55 50 45 40 35 30 25 20 15 10 5 0 5 10 15 20 25 30 35 40 45 50 55 60

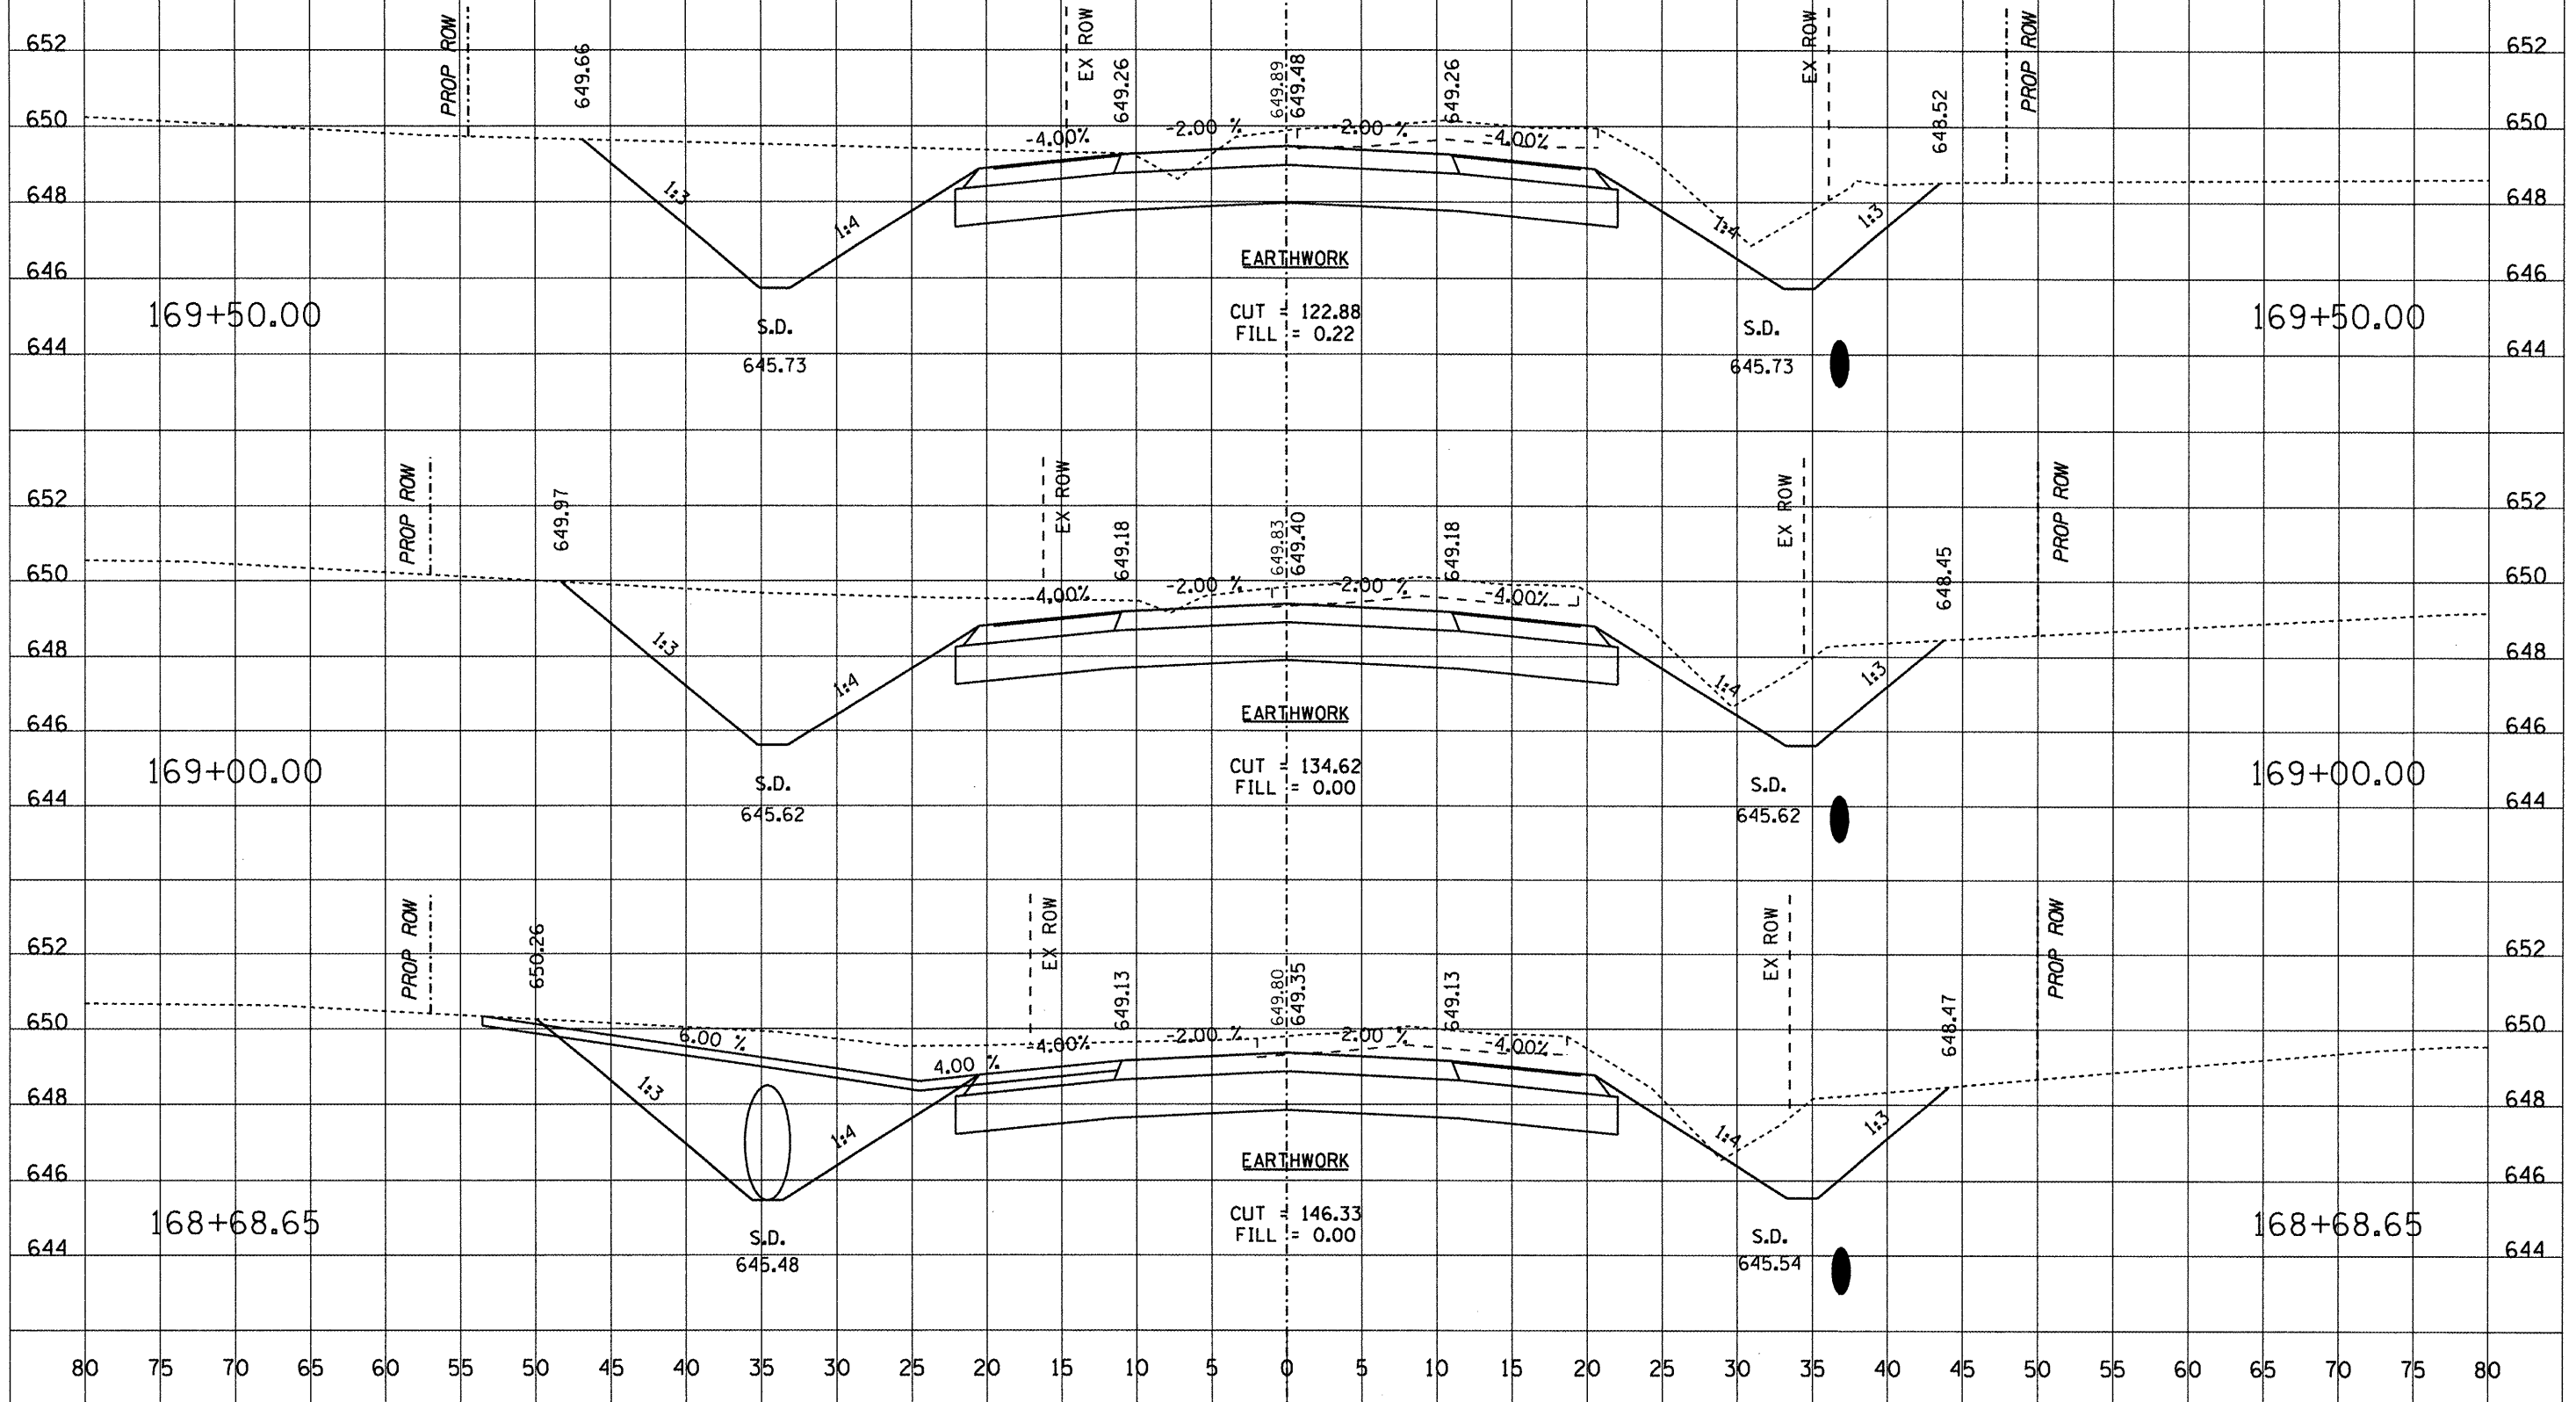


DATE	BY

DATE	BY

ROUTE NO.	SECTION	COUNTY	TOTAL SHEETS	SHEET NO.
FAS 666	99-00080-00-RP	DOUGLAS	279	218
FEDERAL DIST. NO.		ILLINOIS	PROJECT C-95-323-07	

DATE	BY


DATE	BY

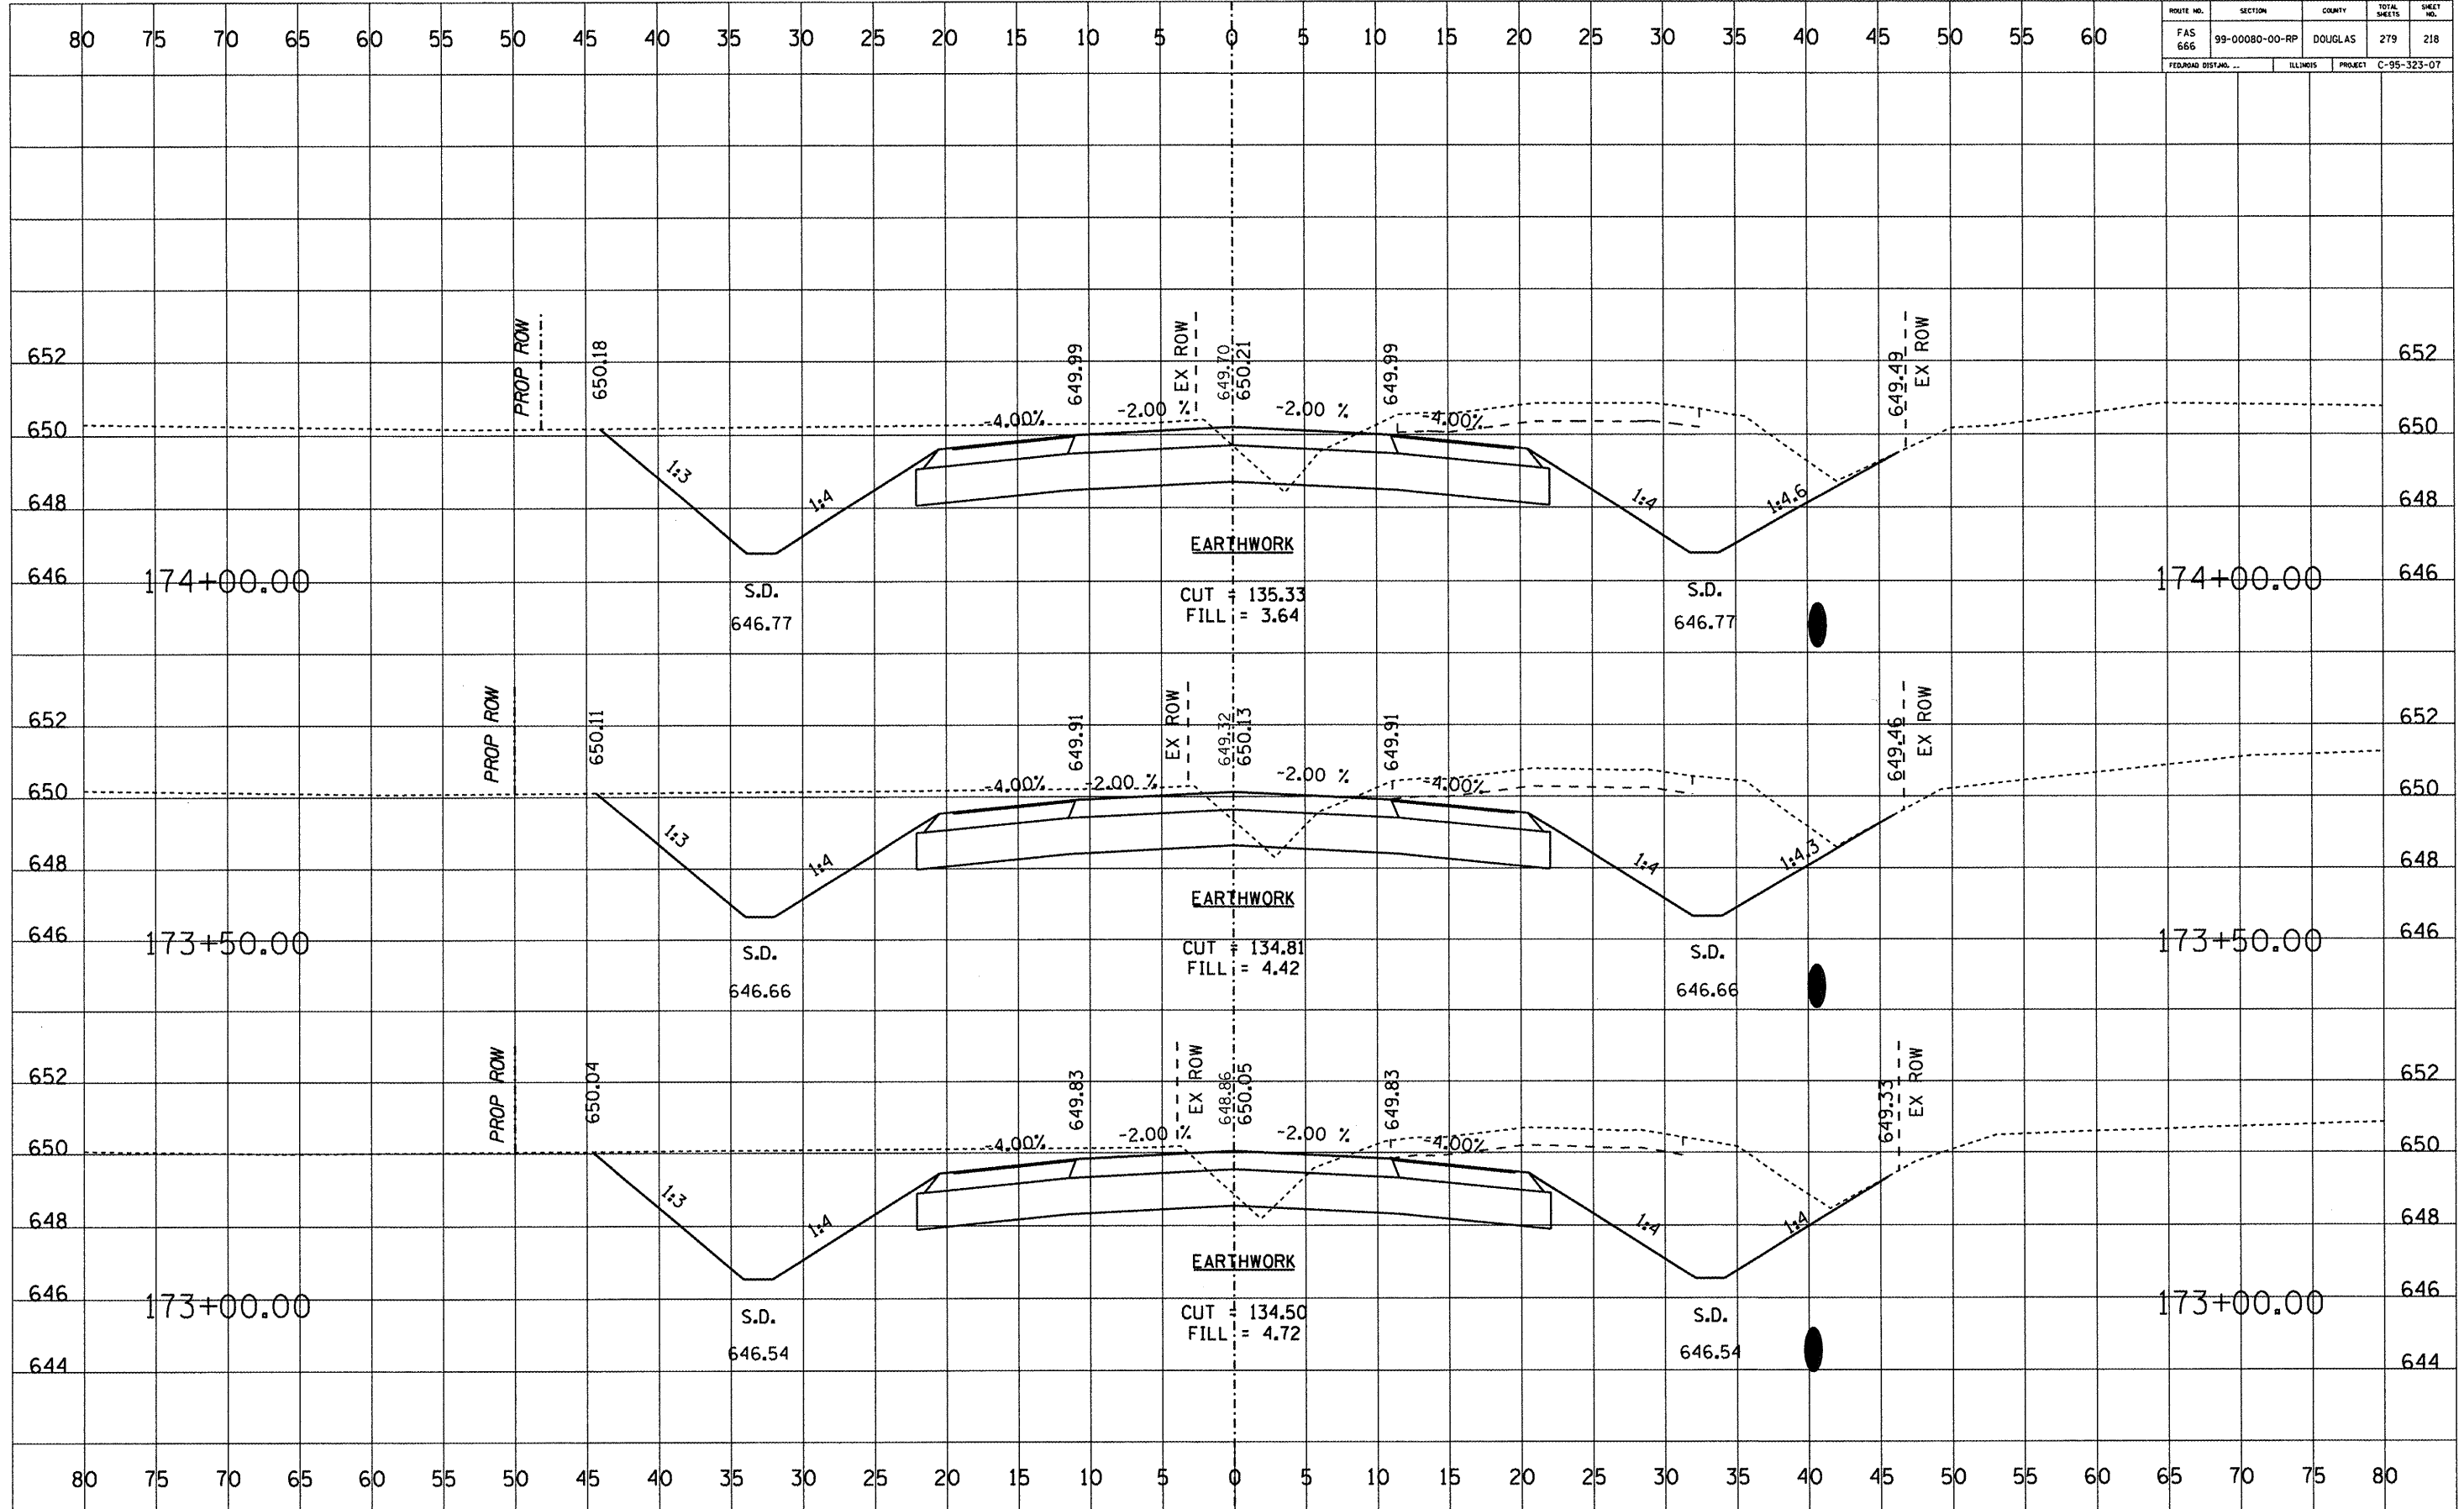

ROUTE NO.	SECTION	COUNTY	TOTAL SHEETS	SHEET NO.
FAS 666	99-00080-00-RP	DOUGLAS	279	219
FEDERAL DIST. NO. ...		ILLINOIS	PROJECT	C-95-323-07

DATE	
BY	
DESIGNED	
CHECKED	
APPROVED	
NO.	


DATE	
BY	
DESIGNED	
CHECKED	
APPROVED	
NO.	

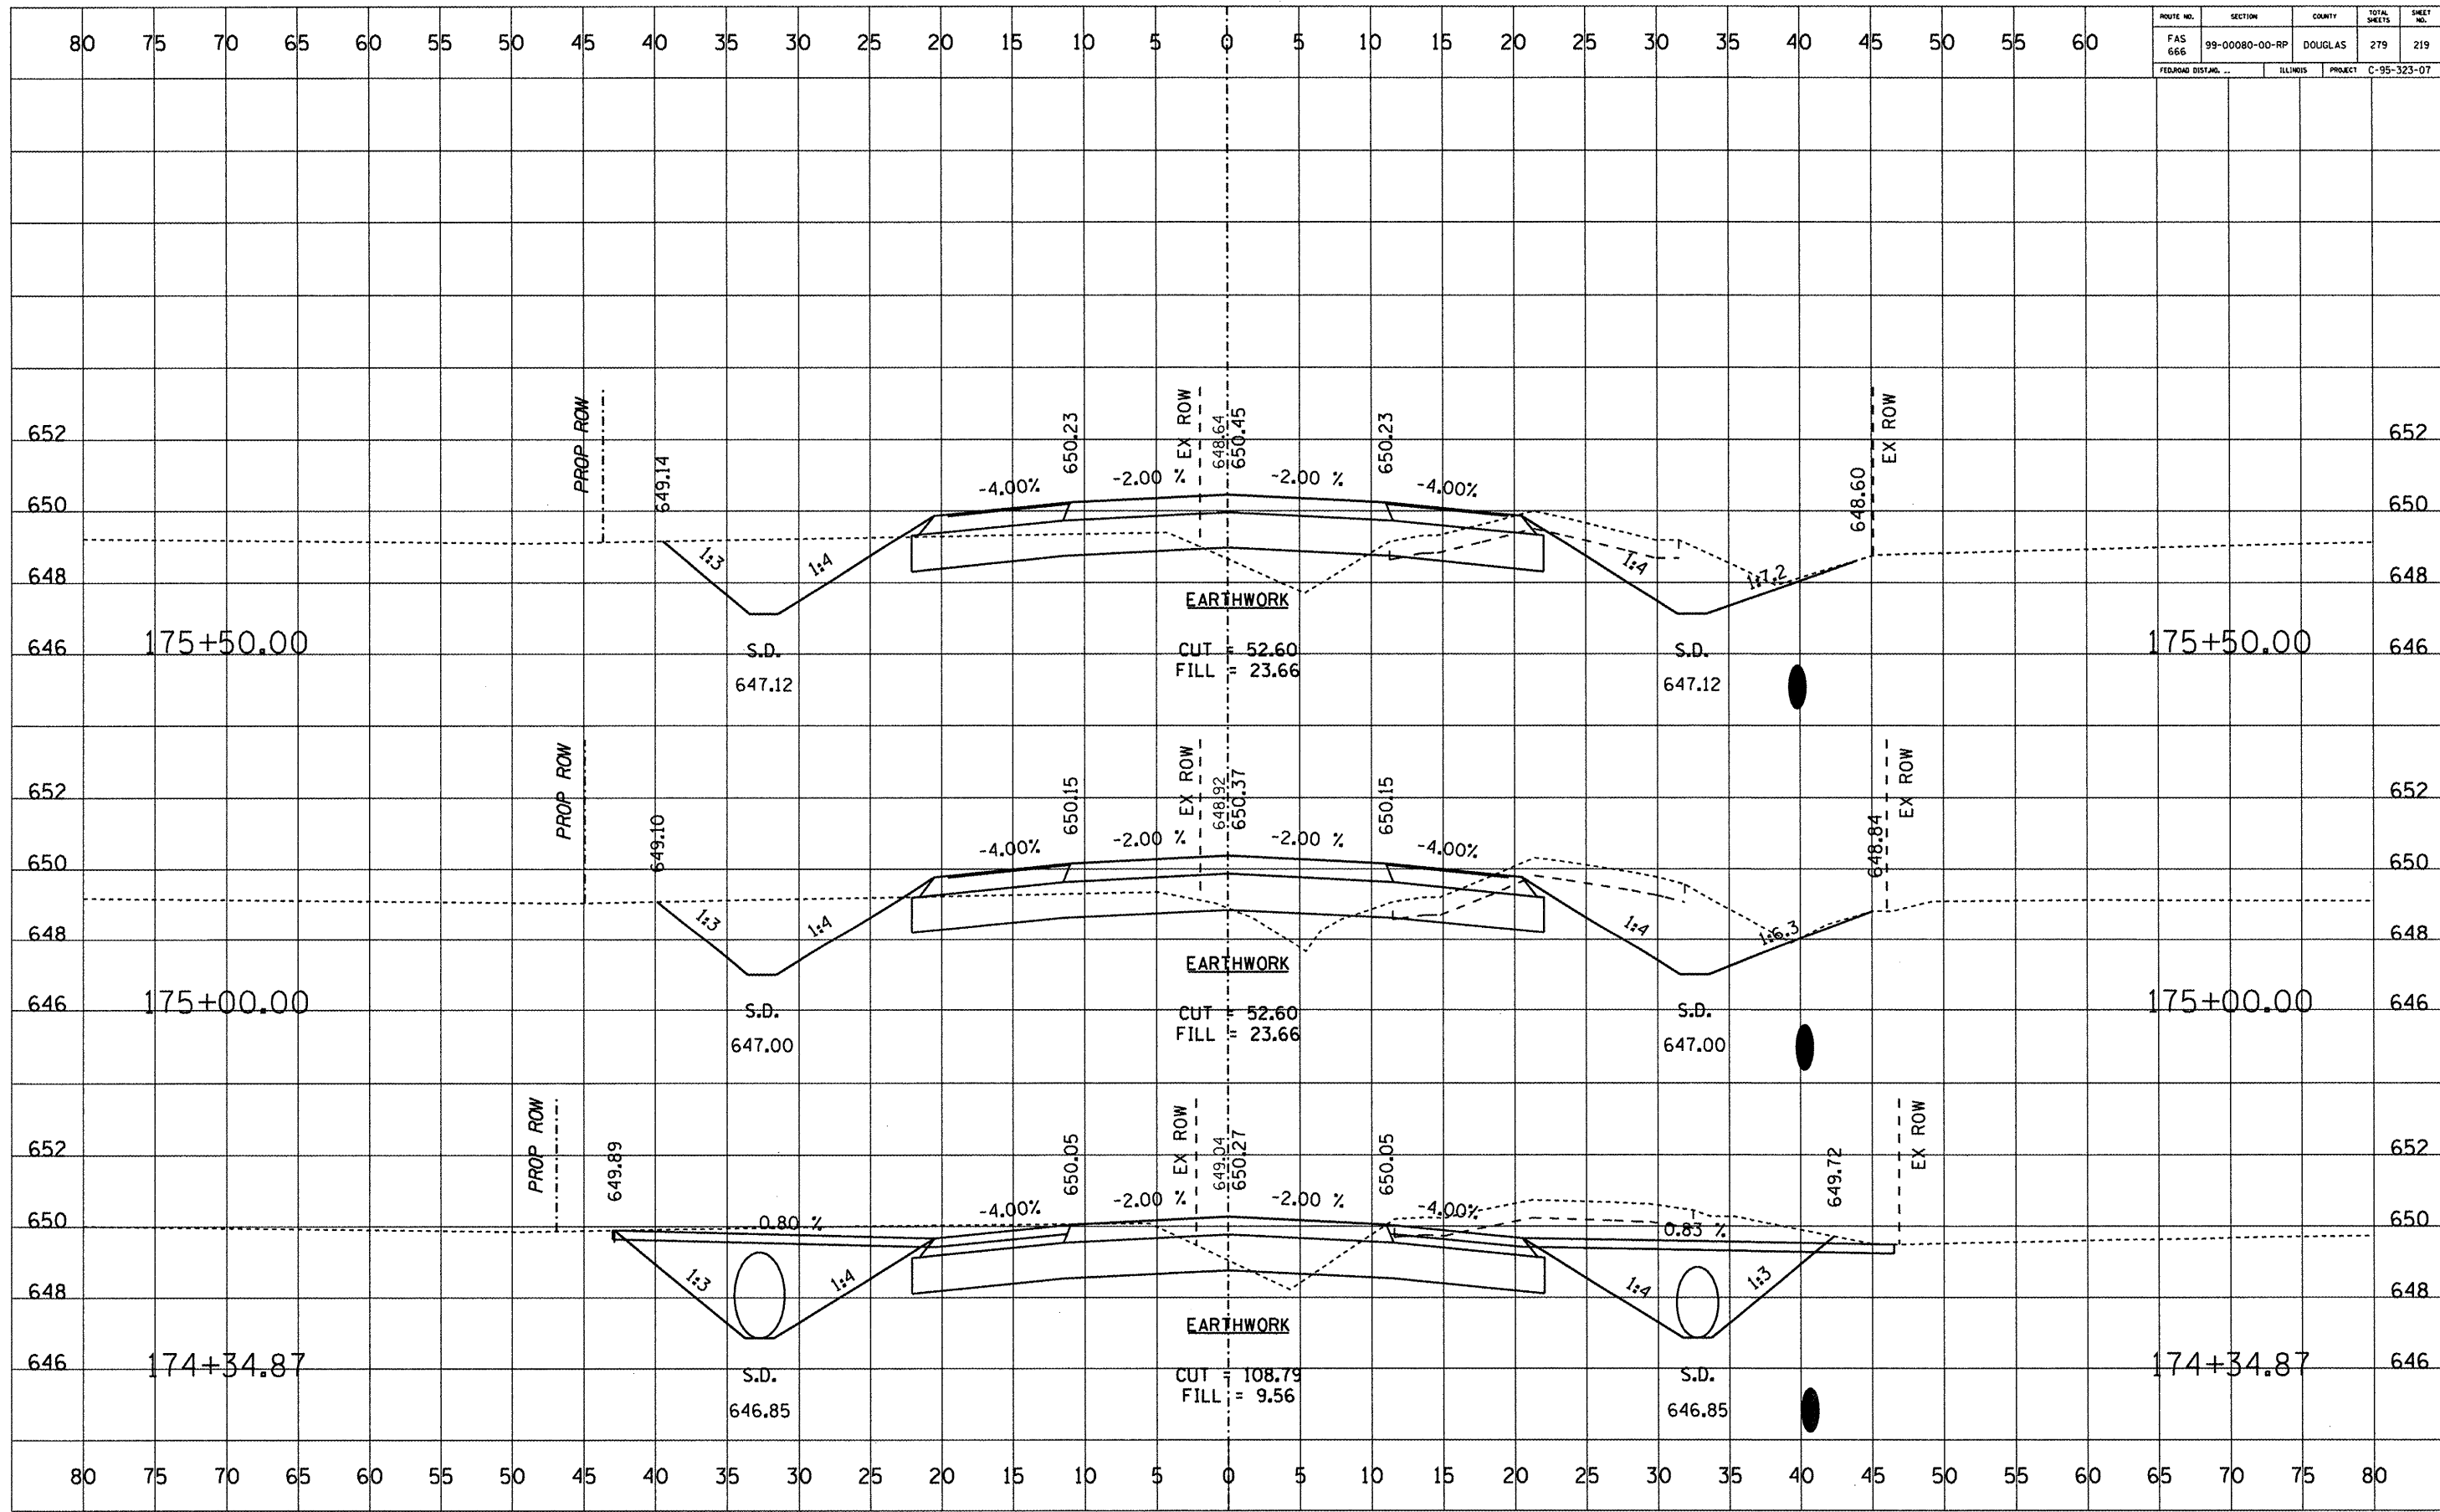

ROUTE NO.	SECTION	COUNTY	TOTAL SHEETS	SHEET NO.
FAS 666	99-00080-00-RP	DOUGLAS	279	220
FEDERAL DIST. NO.	ILLINOIS	PROJECT	C-95-323-07	

DATE	BY


DATE	BY

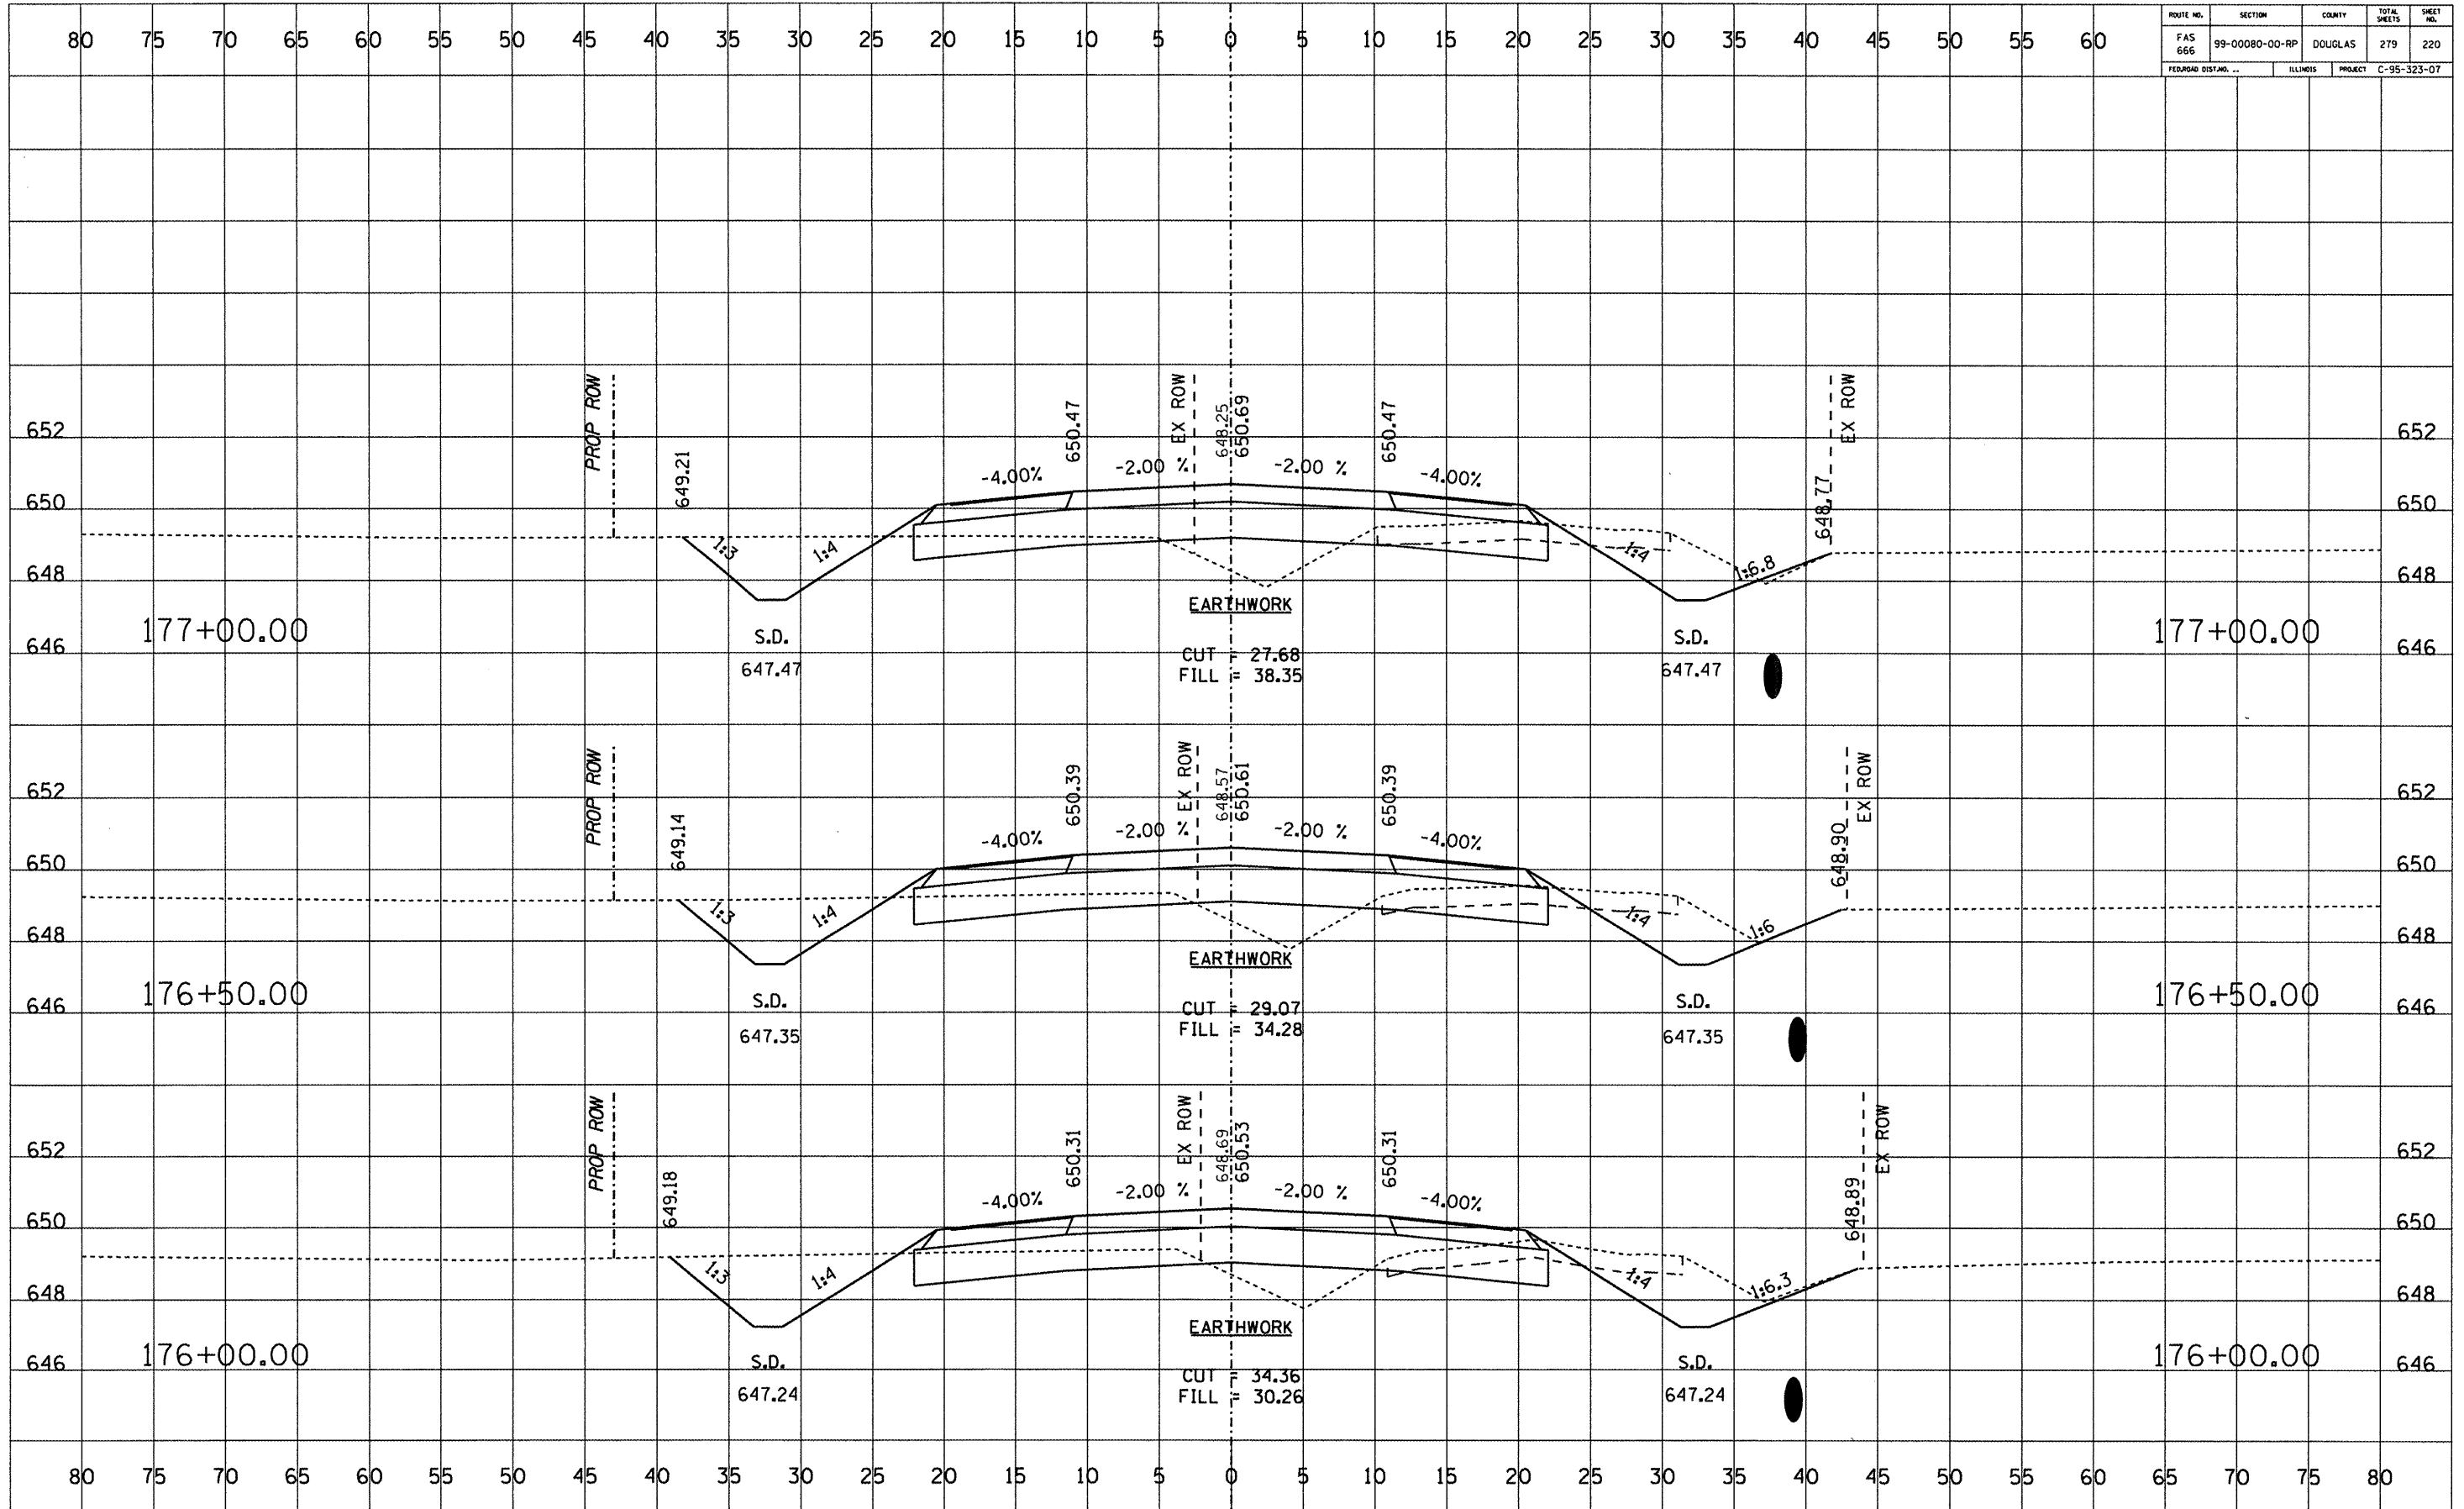

ROUTE NO.	SECTION	COUNTY	TOTAL SHEETS	SHEET NO.
FAS 666	99-00080-00-RP	DOUGLAS	279	221
FEDERAL DIST. NO.		ILLINOIS	PROJECT C-95-323-07	

DATE	
BY	
FINAL SURVEY	
PLOTTED	
REPLATE	
NOTE BOOK	
AREAS CHECKED	
NO.	

DATE	
BY	
ORIGINAL SURVEY	
PLOTTED	
REPLATE	
NOTE BOOK	
AREAS CHECKED	
NO.	

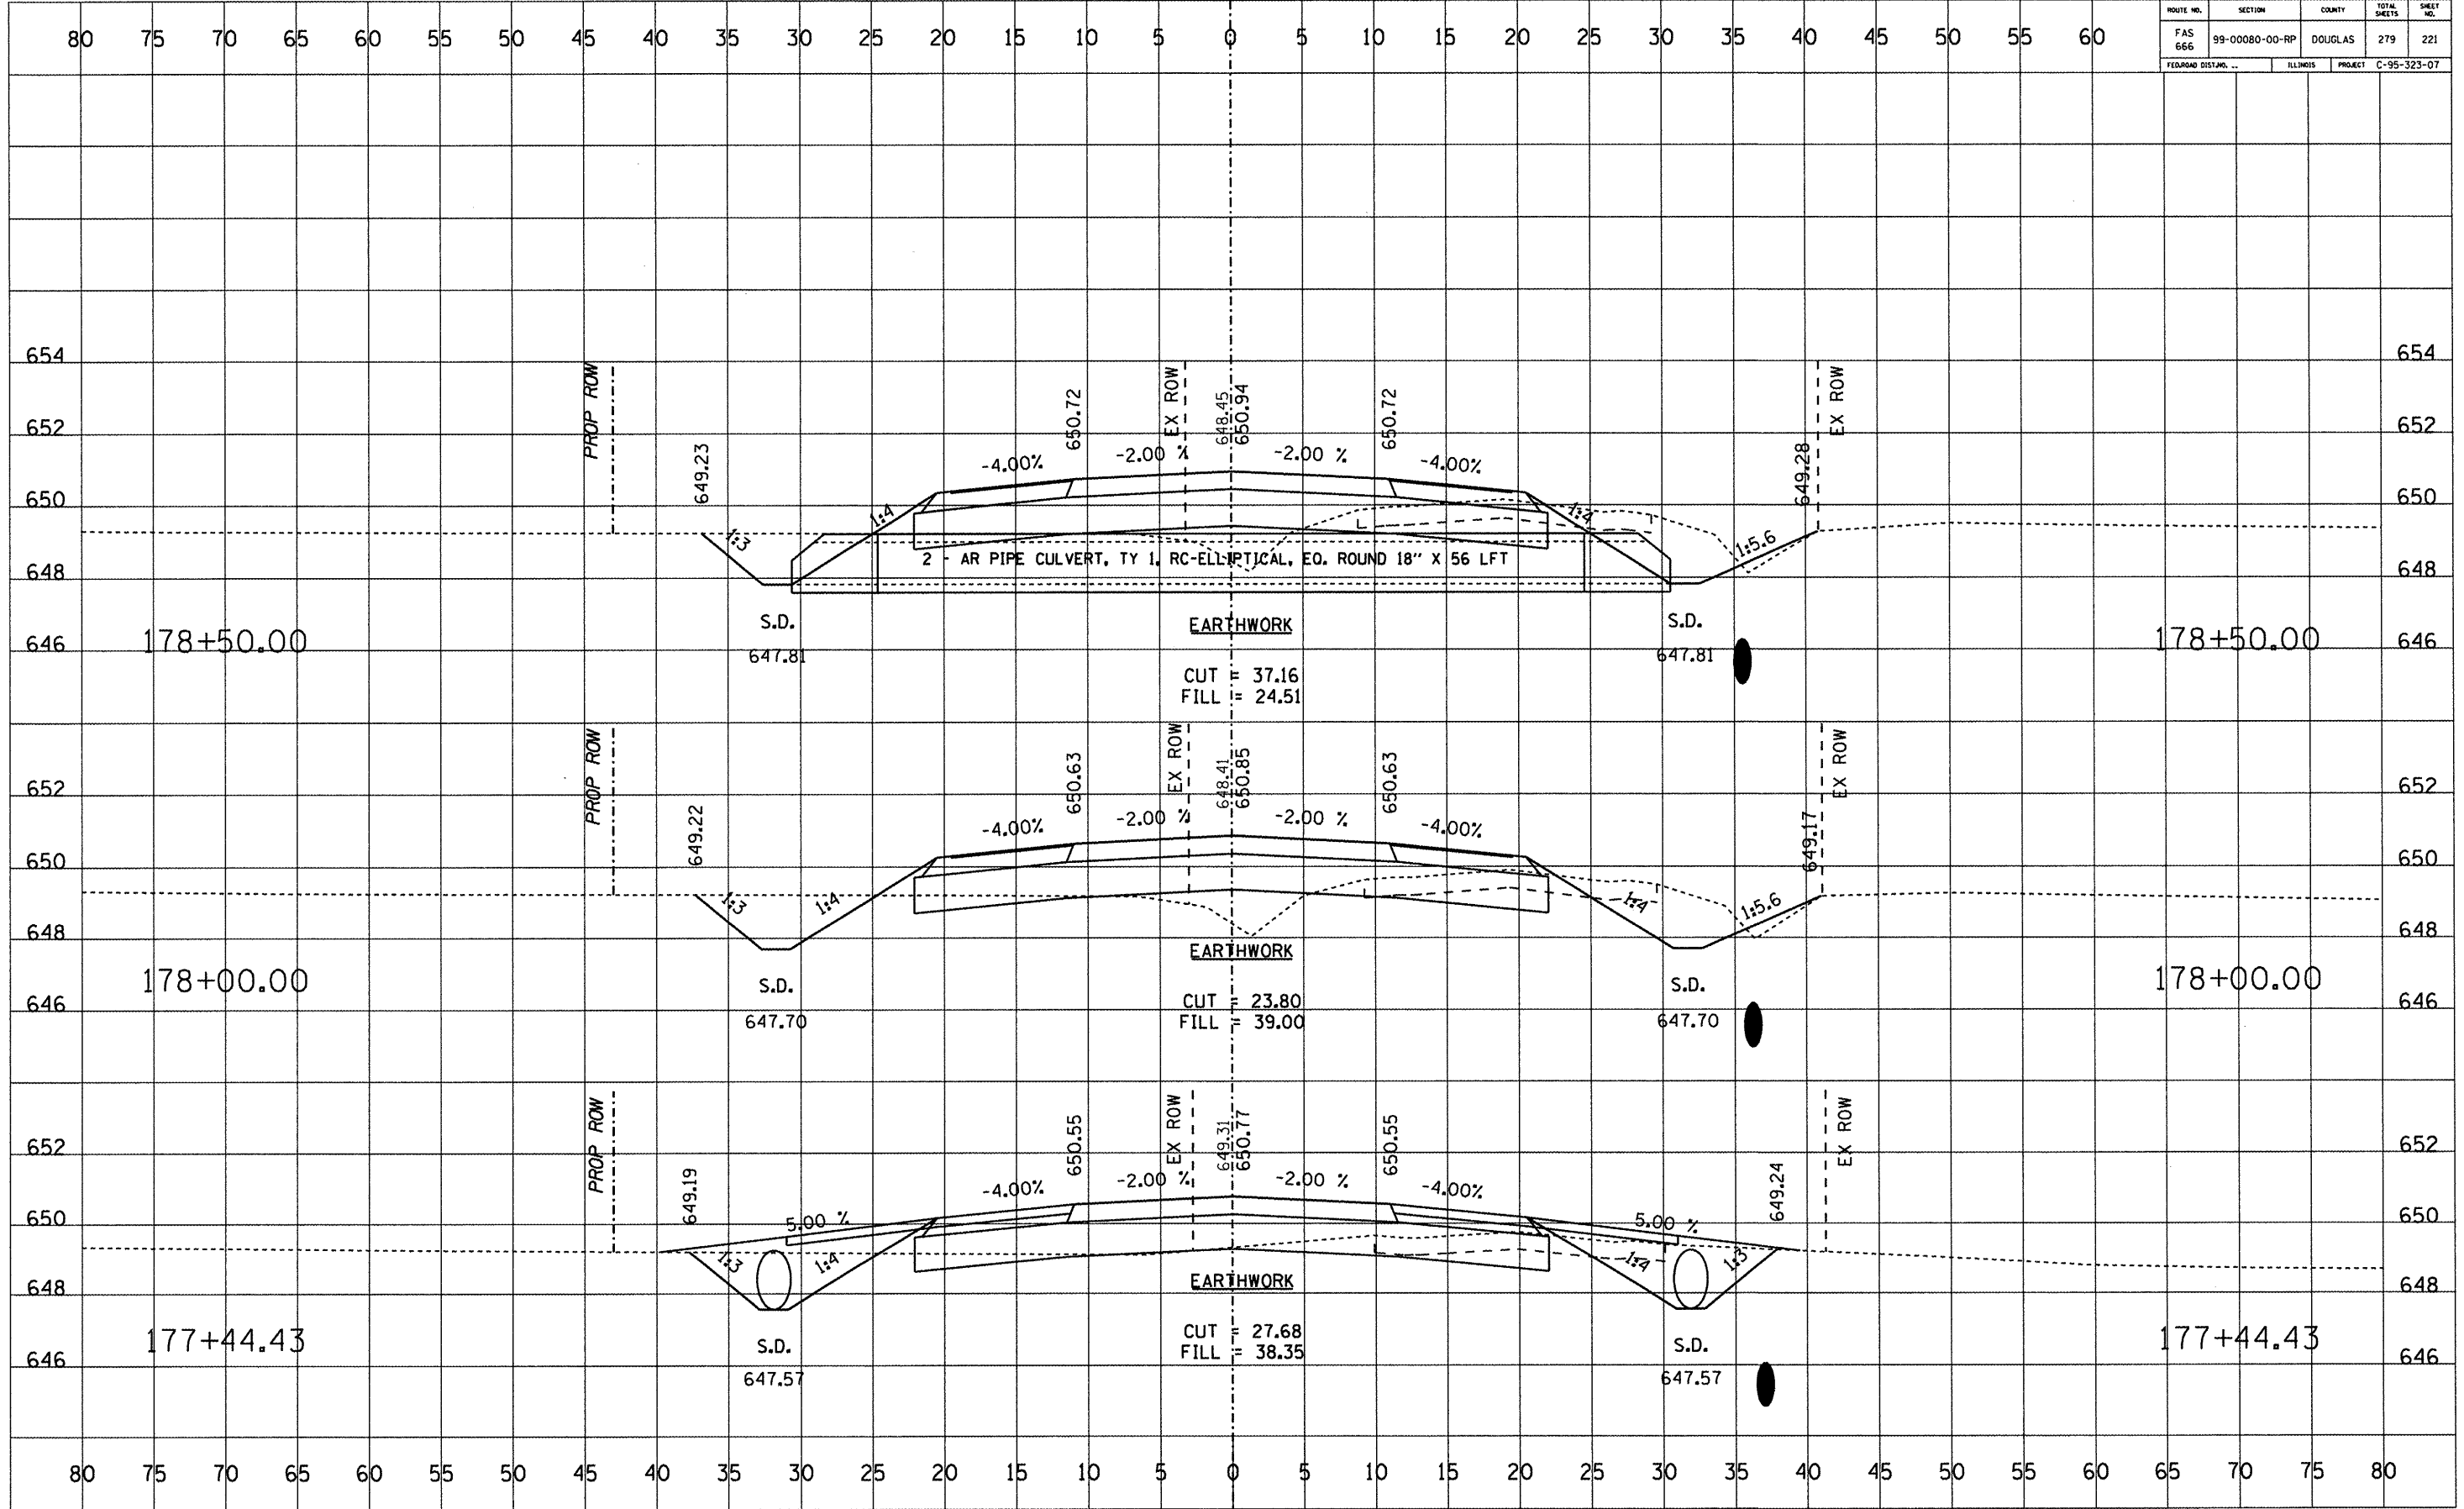


ROUTE NO.	SECTION	COUNTY	TOTAL SHEETS	SHEET NO.
FAS 666	99-00080-00-RP	DOUGLAS	279	224
FED. ROAD DIST. NO. ...		ILLINOIS	PROJECT C-95-323-07	

DATE	BY

FINAL SURVEY	SURVEY
NOTE BOOK NO.	PLOTTED
	TEMPLATE
	AREAS CHECKED

DATE	BY


ORIGINAL SURVEY	SURVEY
NOTE BOOK NO.	PLOTTED
	TEMPLATE
	AREAS CHECKED

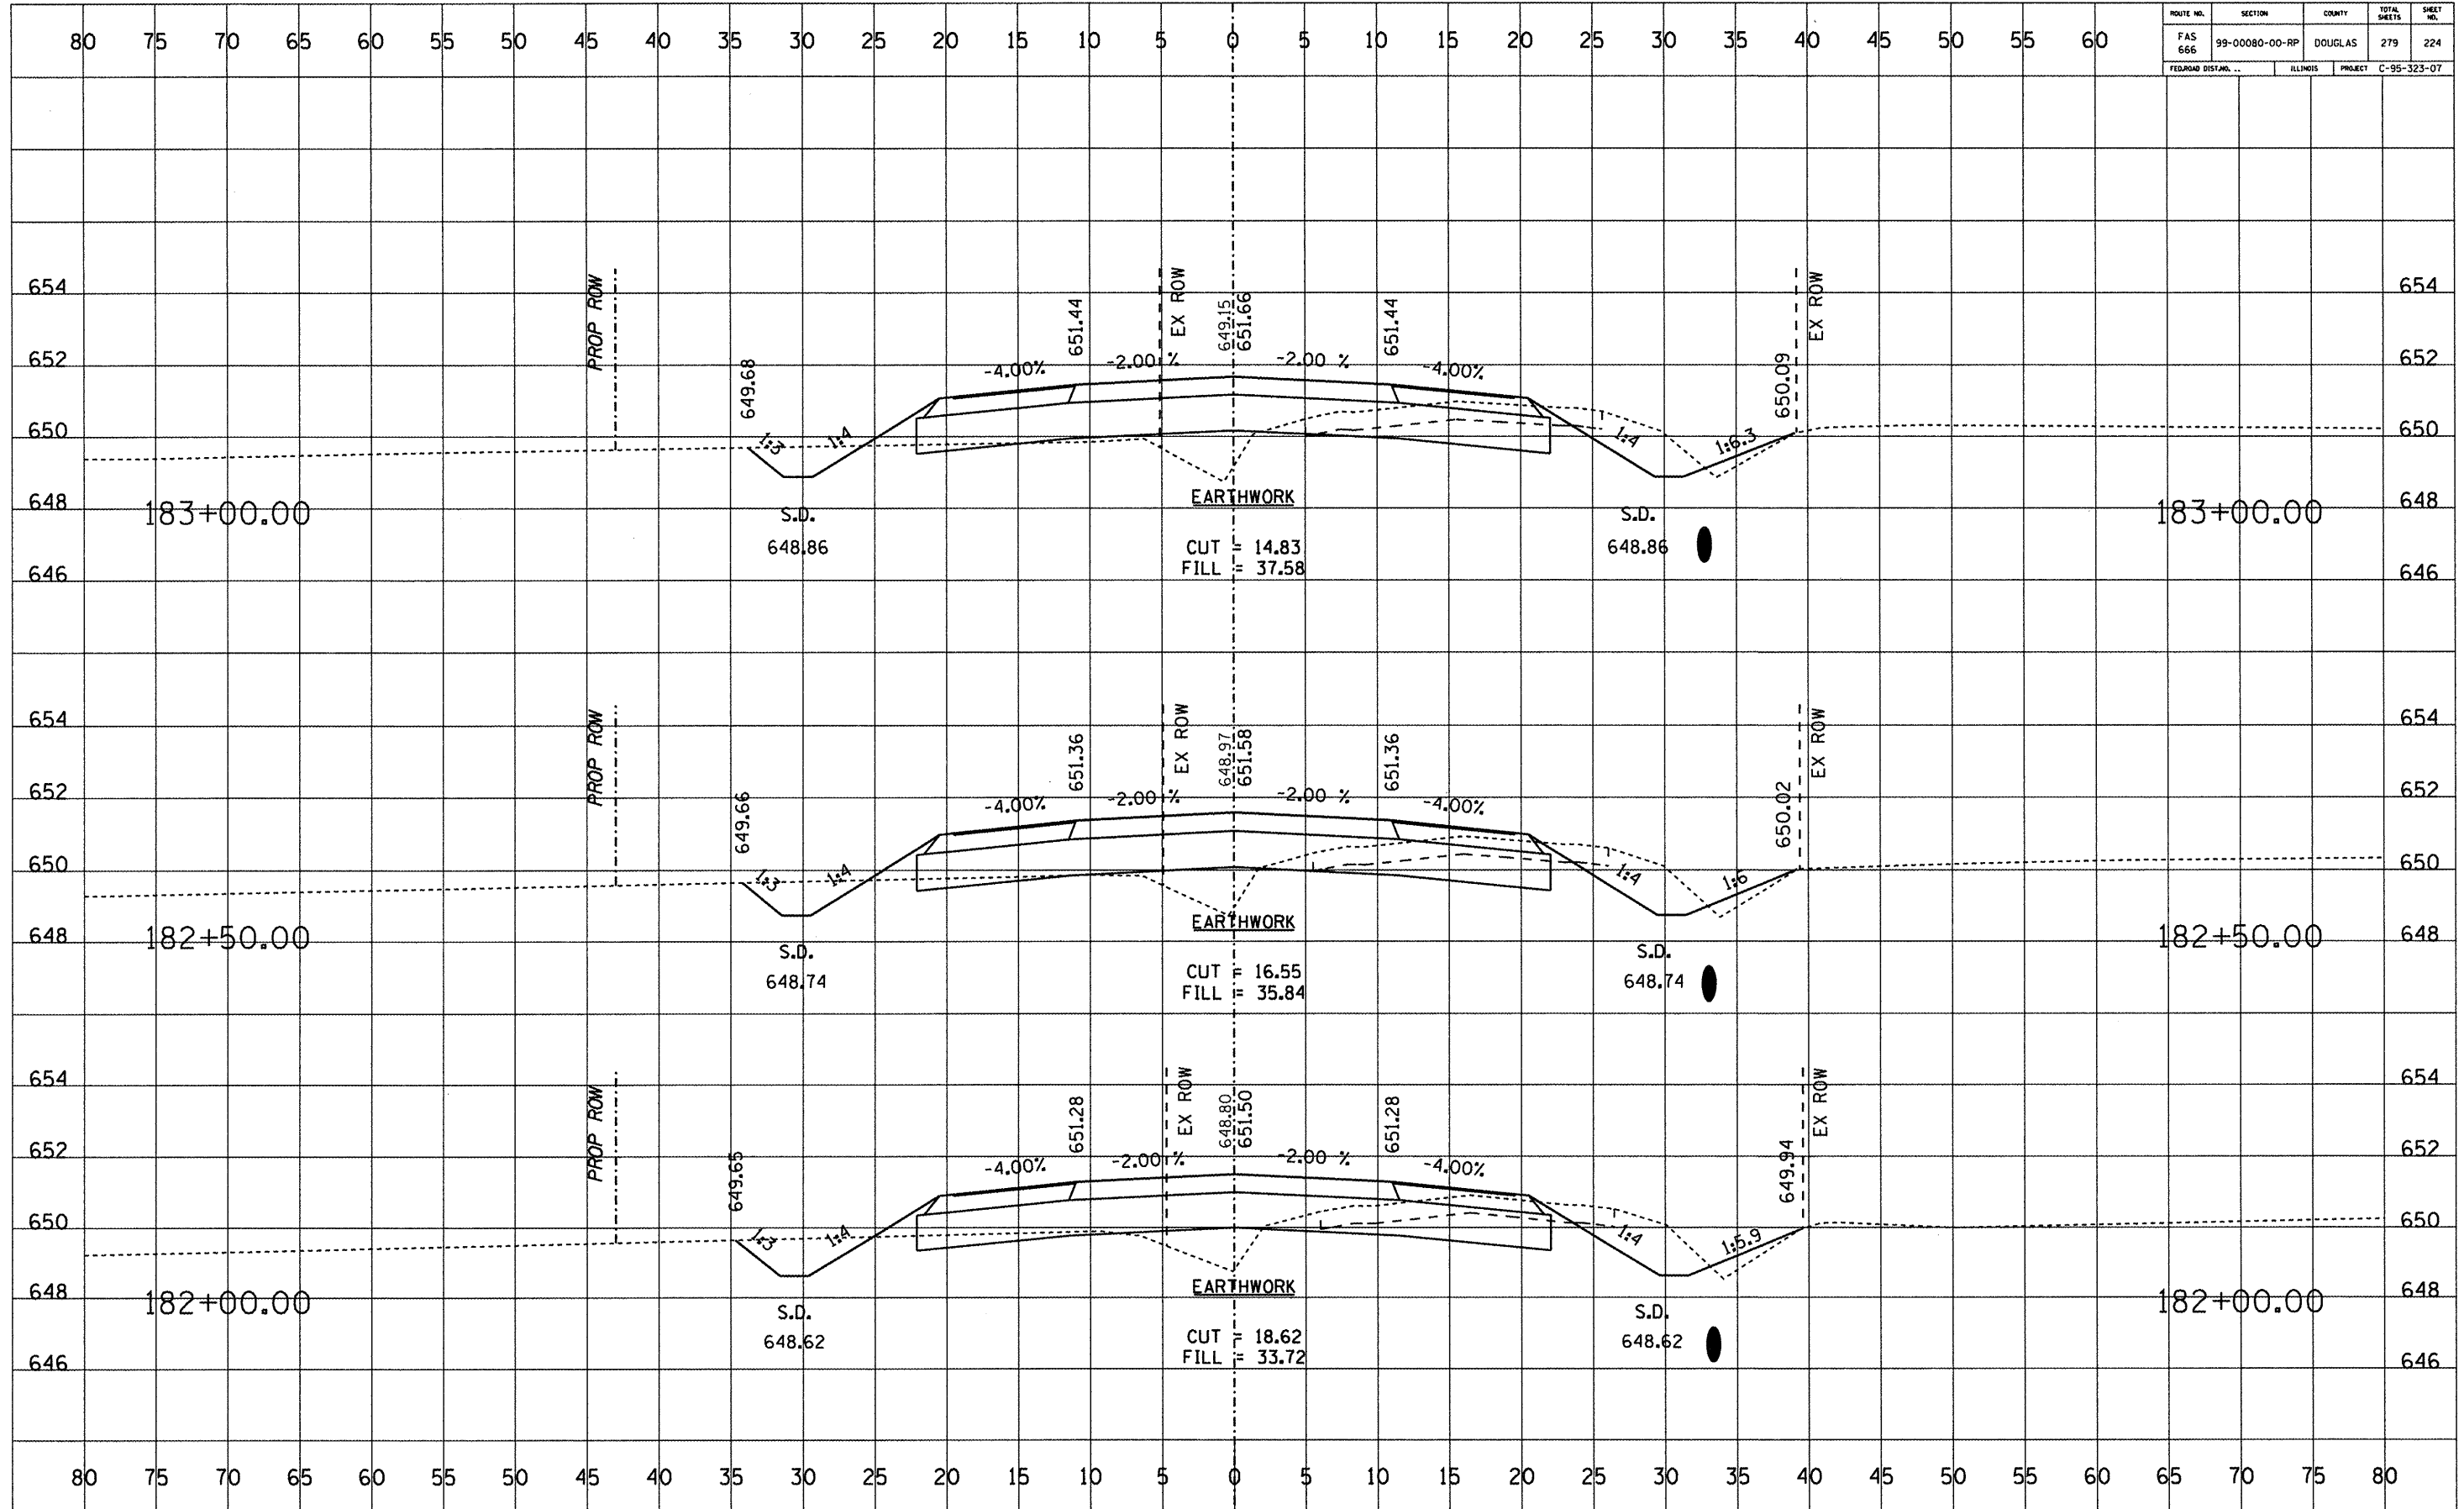

ROUTE NO.	SECTION	COUNTY	TOTAL SHEETS	SHEET NO.
FAS 666	99-00080-00-RP	DOUGLAS	279	227
FEDERAL DIST. NO. ...		ILLINOIS	PROJECT	C-95-323-07

DATE	
BY	
FINAL SURVEY	
PLOTTED	
REPLATE	
NOTE BOOK	
AREAS CHECKED	
NO.	


DATE	
BY	
ORIGINAL SURVEY	
PLOTTED	
REPLATE	
NOTE BOOK	
AREAS CHECKED	
NO.	

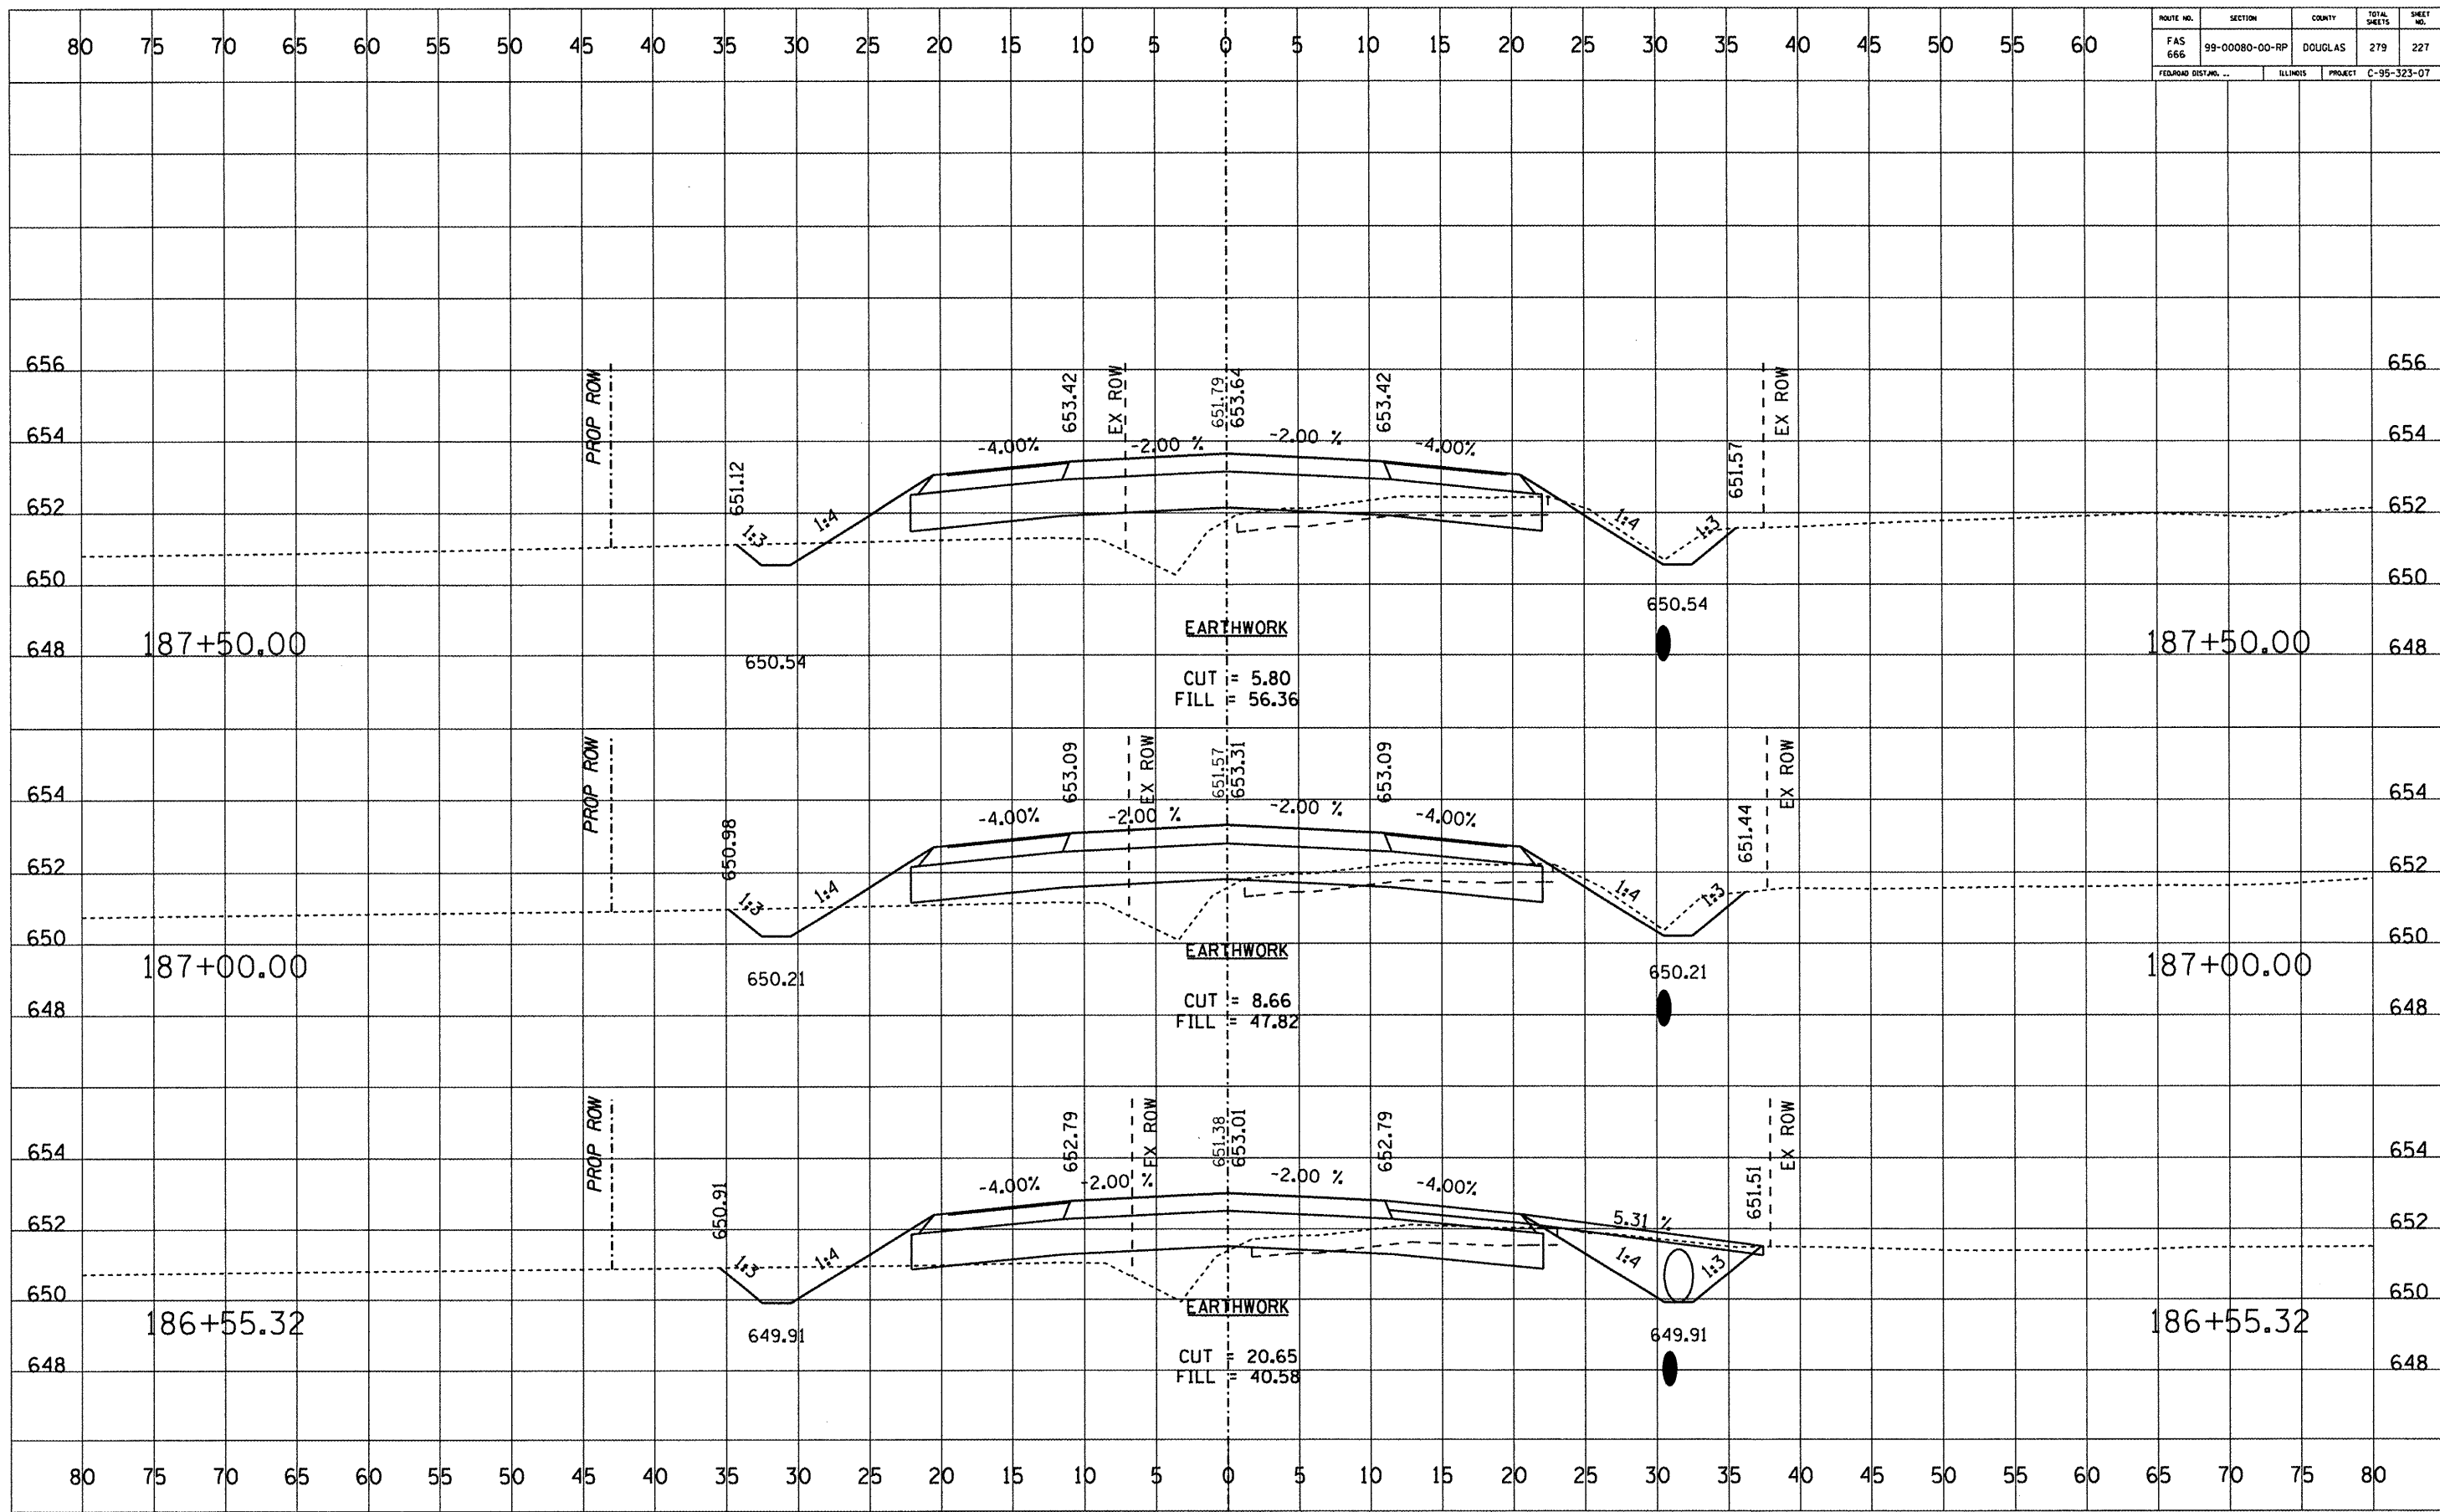

ROUTE NO.	SECTION	COUNTY	TOTAL SHEETS	SHEET NO.
FAS 666	99-00080-00-RP	DOUGLAS	279	228
FEDERAL DISTRICT		ILLINOIS	PROJECT C-95-323-07	

DATE	BY


DATE	BY

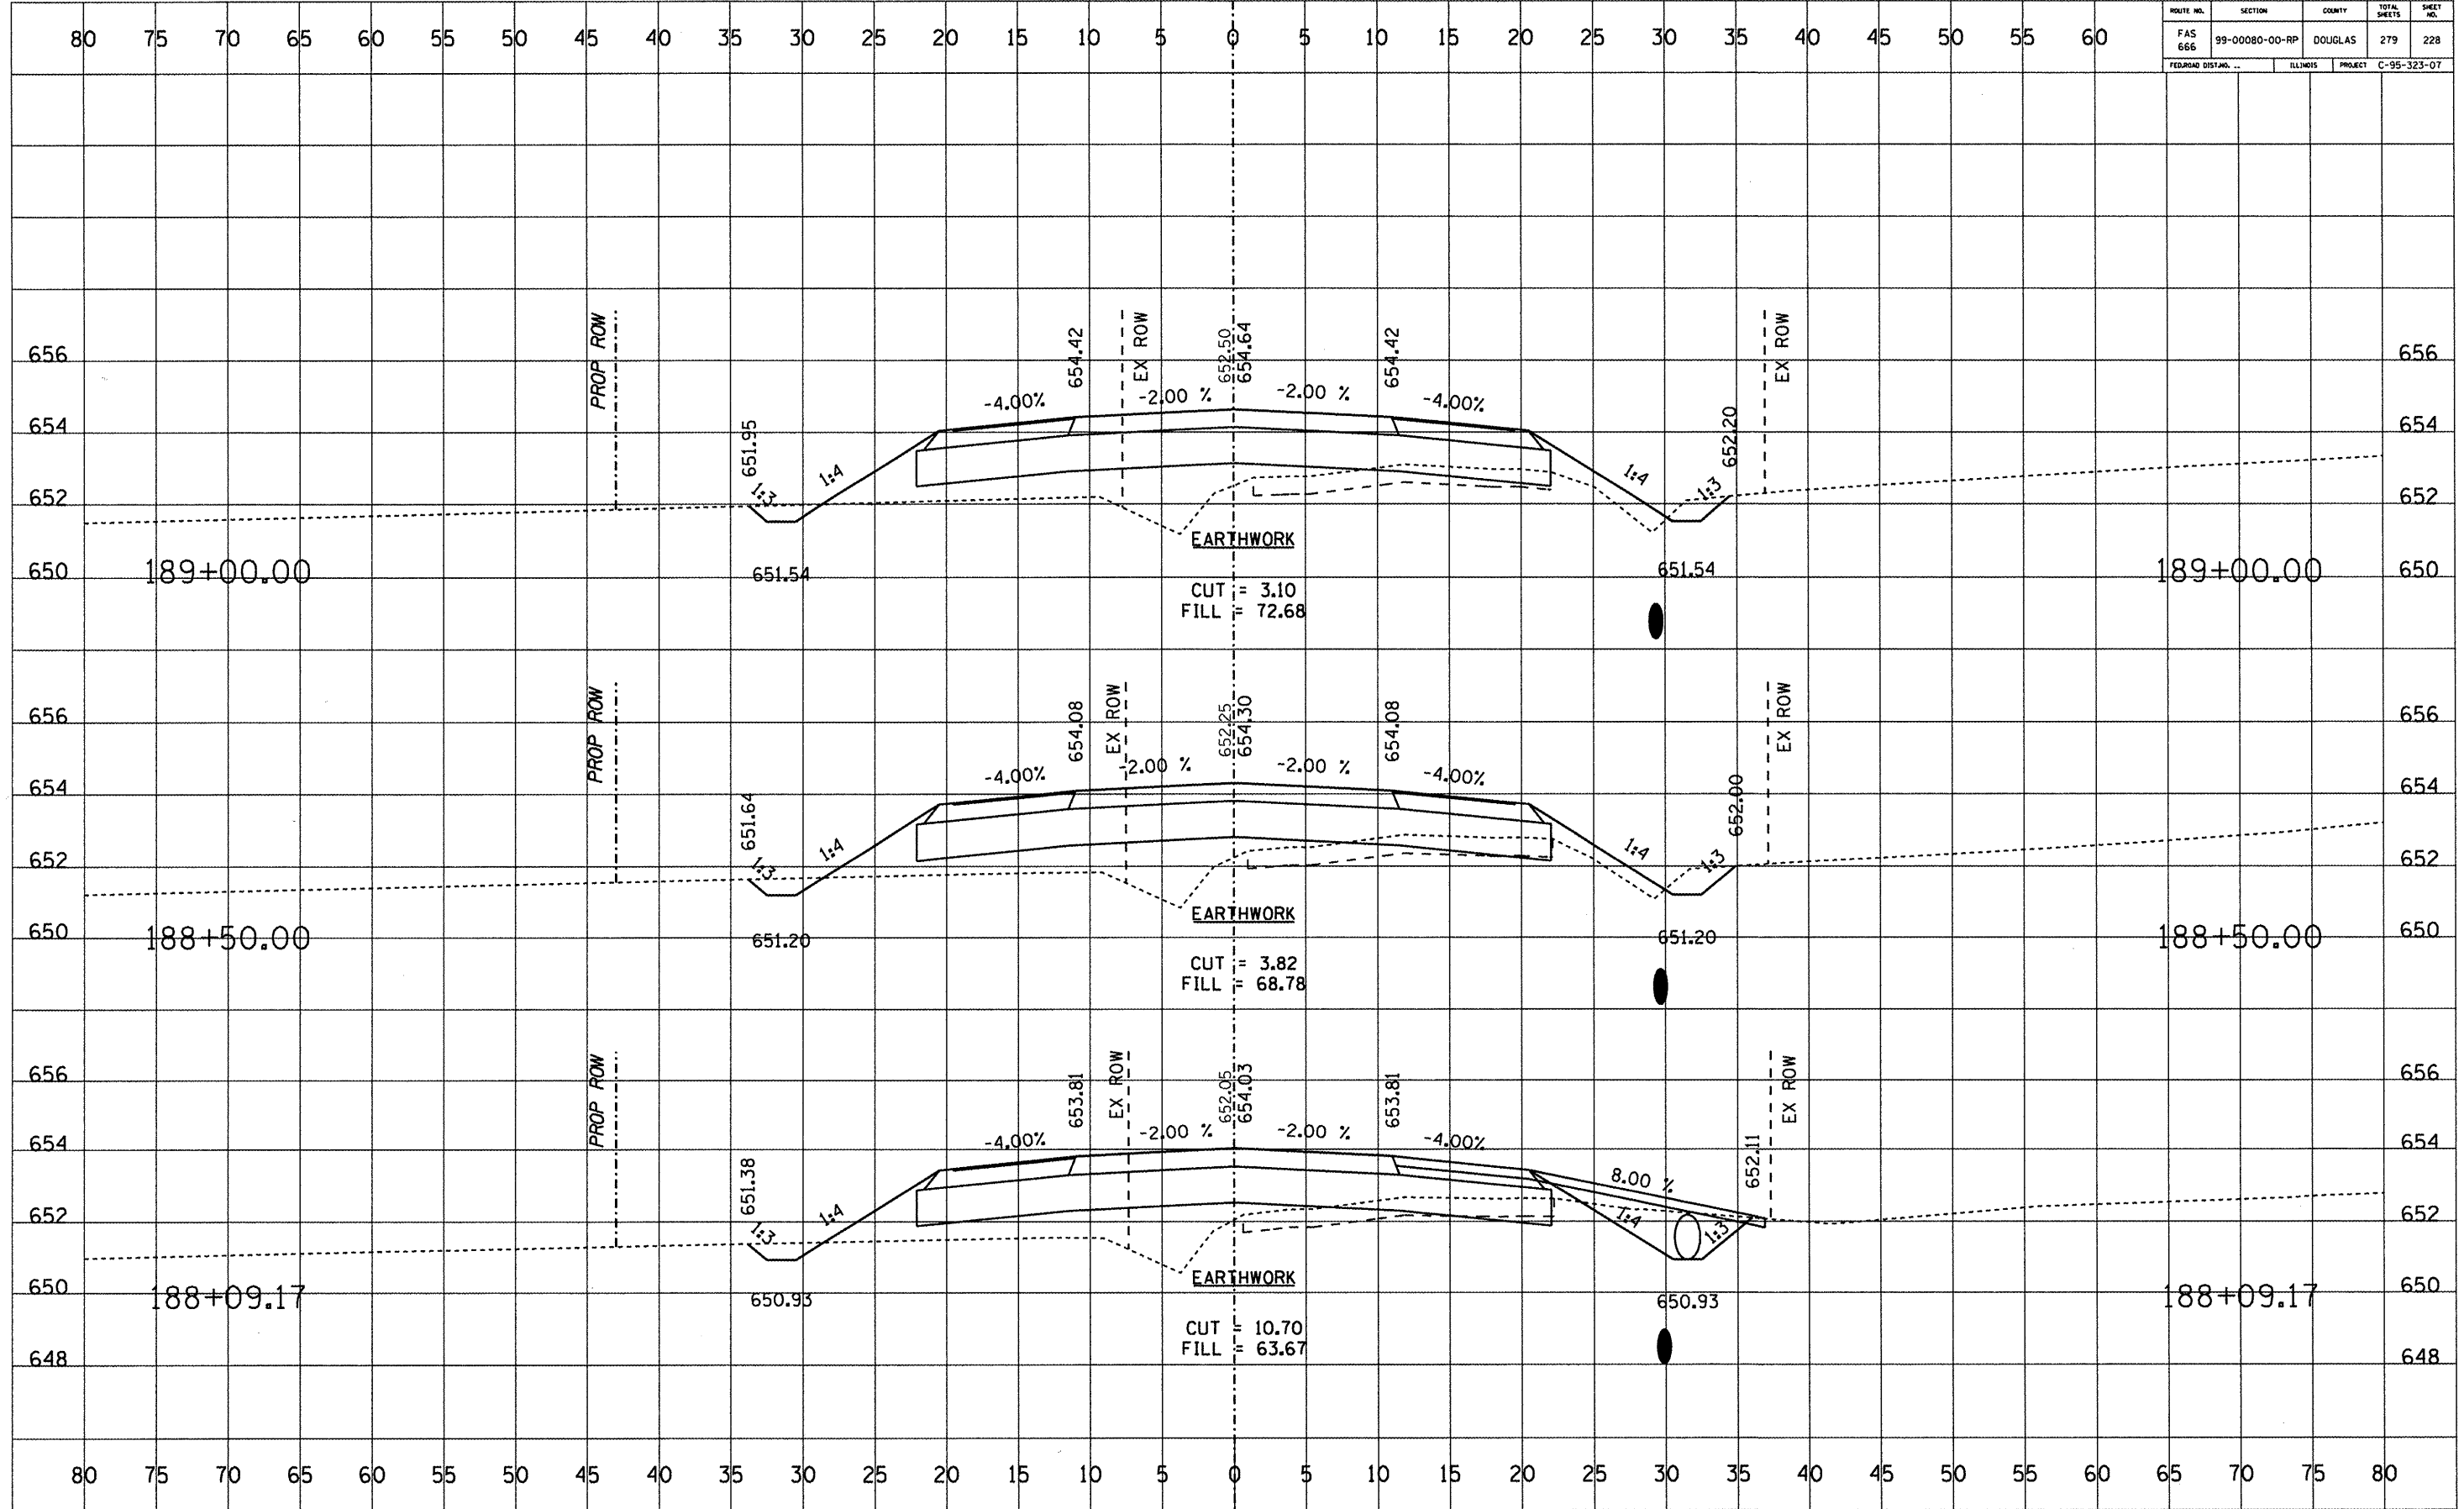

ROUTE NO.	SECTION	COUNTY	TOTAL SHEETS	SHEET NO.
FAS 666	99-00080-00-RP	DOUGLAS	279	229
FEDERAL DISTRICT...		ILLINOIS	PROJECT C-95-323-07	

FINAL SURVEY	DATE
SUBMITTED	BY
PLOTTED	
TEMPLATE	
NOTE BOOK	
AREAS CHECKED	


ORIGINAL SURVEY	DATE
SUBMITTED	BY
PLOTTED	
TEMPLATE	
NOTE BOOK	
AREAS CHECKED	

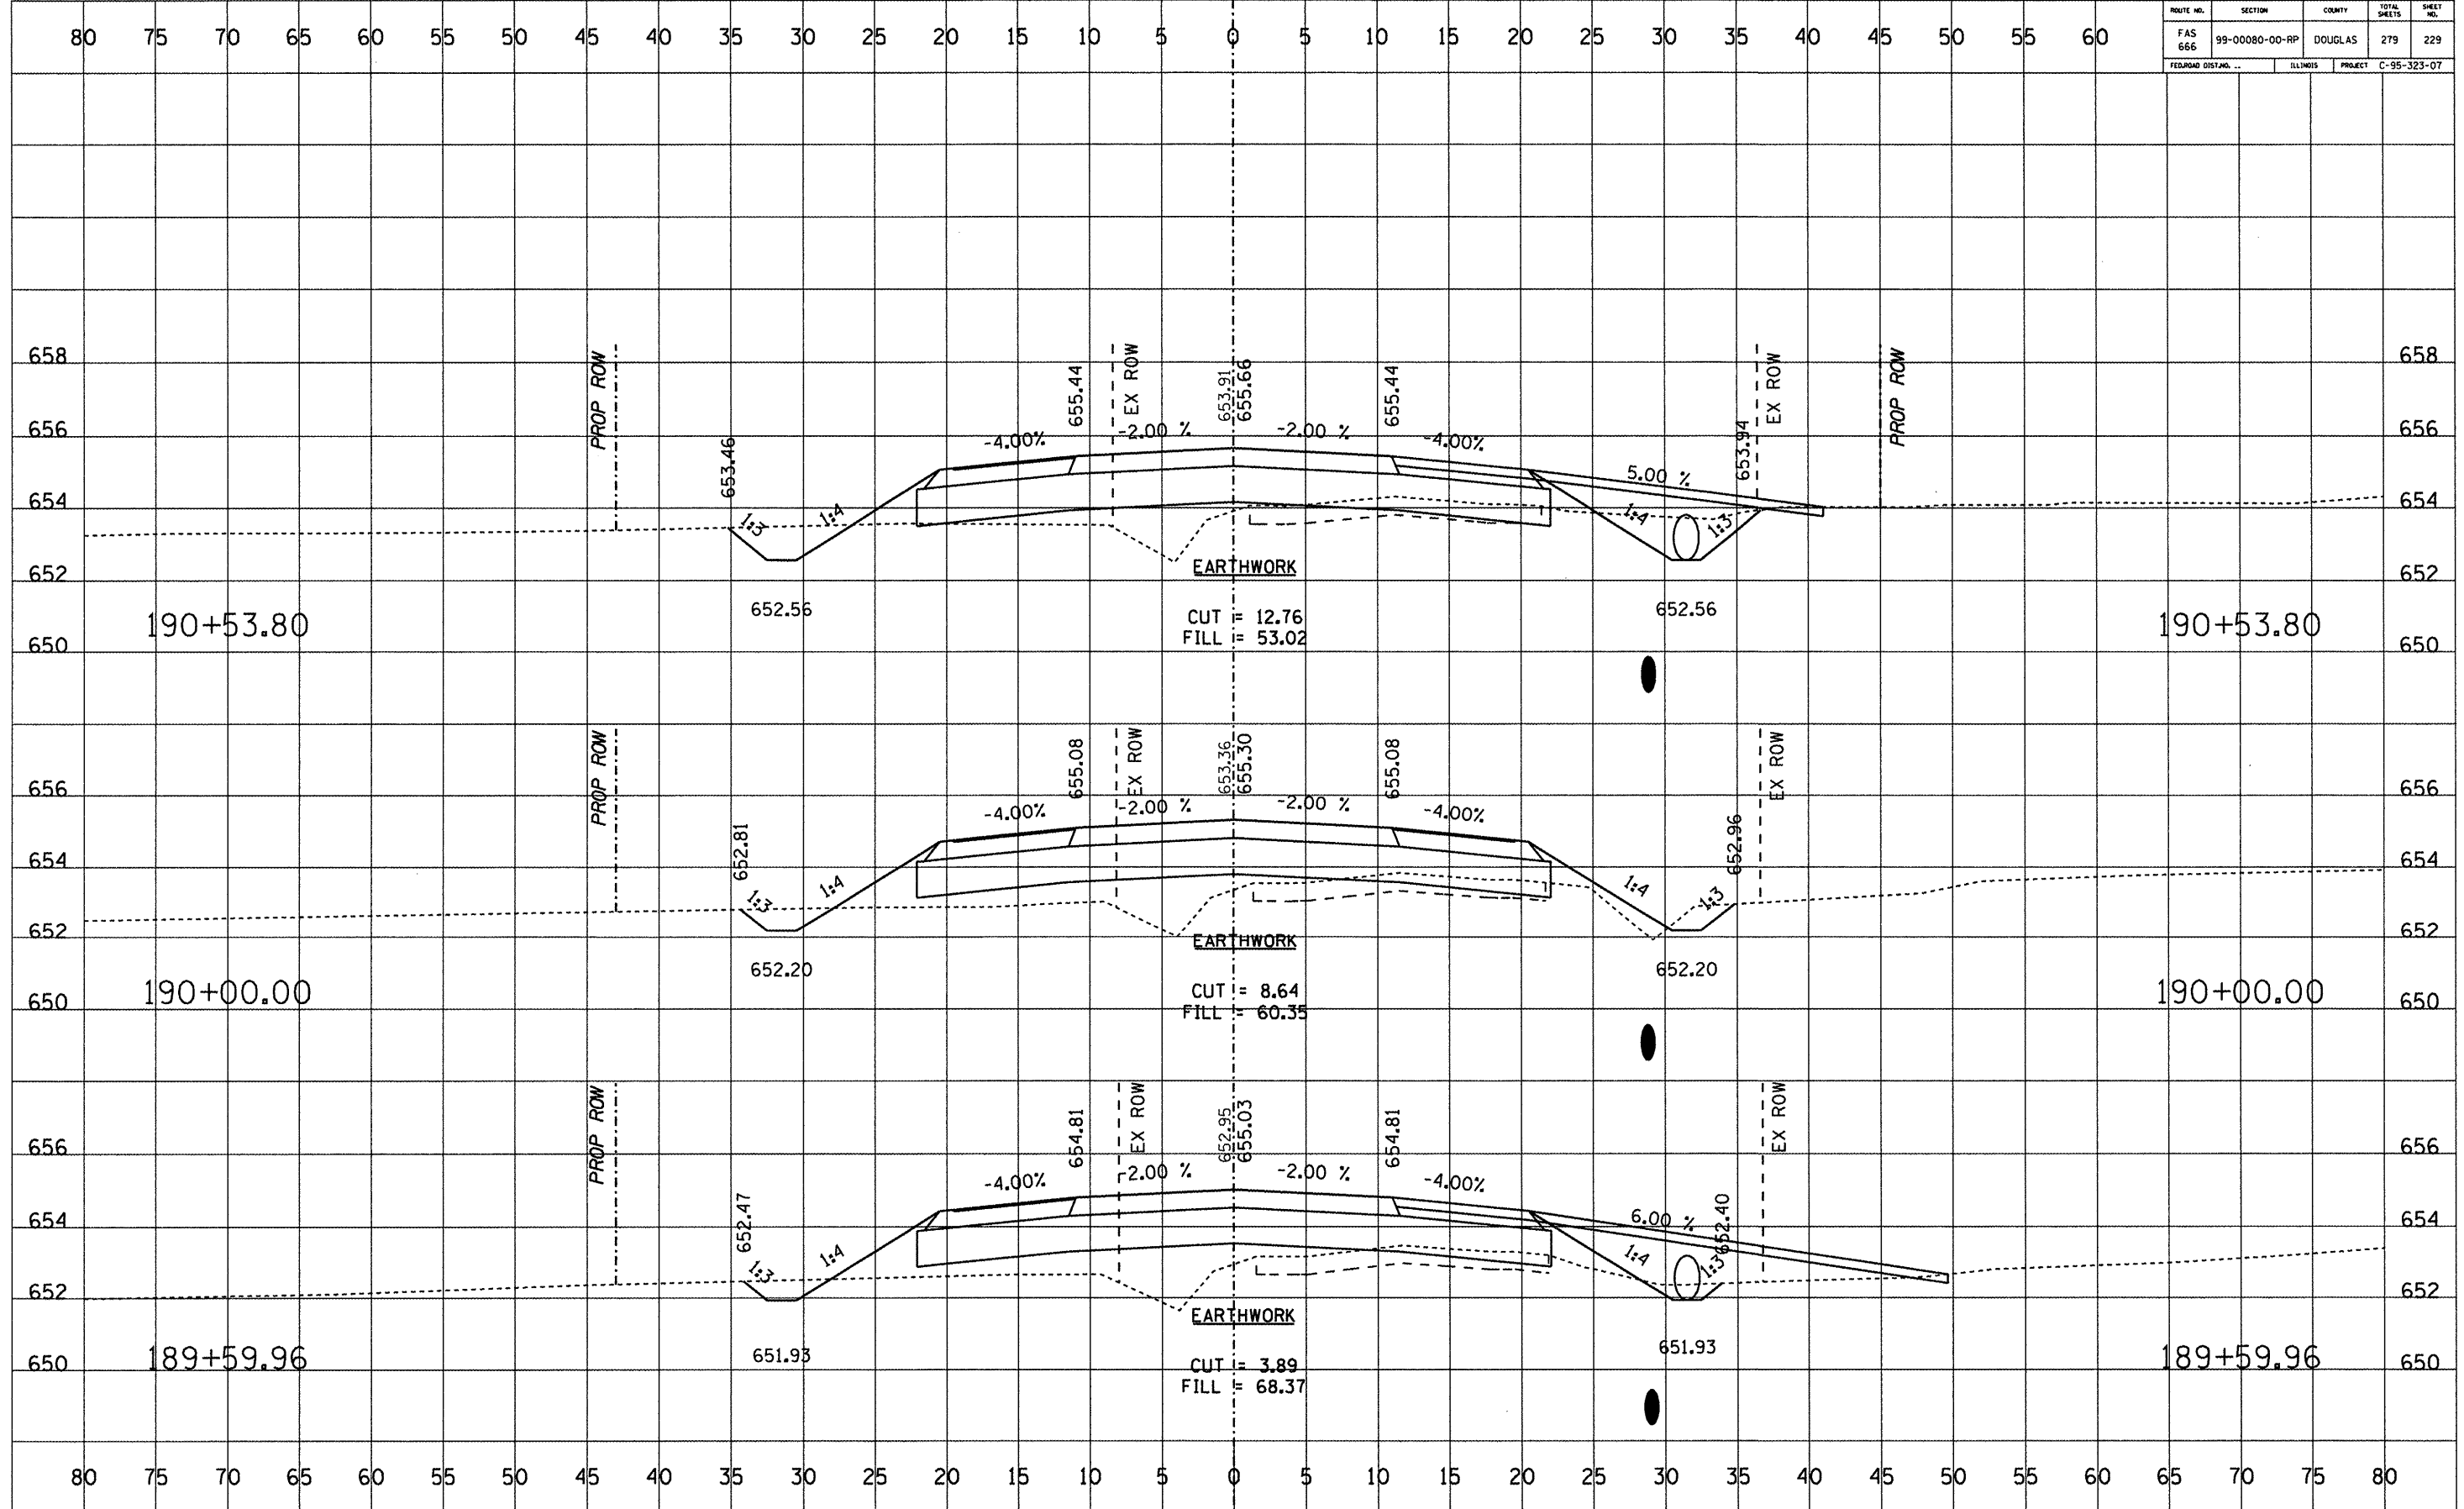

ROUTE NO.	SECTION	COUNTY	TOTAL SHEETS	SHEET NO.
FAS 666	99-00080-00-RP	DOUGLAS	279	230
FORWARD DISTANCE...		ILLINOIS	PROJECT C-95-323-07	

DATE	
BY	
REVISIONS	
NO.	
DATE	
BY	
REVISIONS	
NO.	
DATE	
BY	
REVISIONS	
NO.	

DATE	
BY	
REVISIONS	
NO.	
DATE	
BY	
REVISIONS	
NO.	
DATE	
BY	
REVISIONS	
NO.	

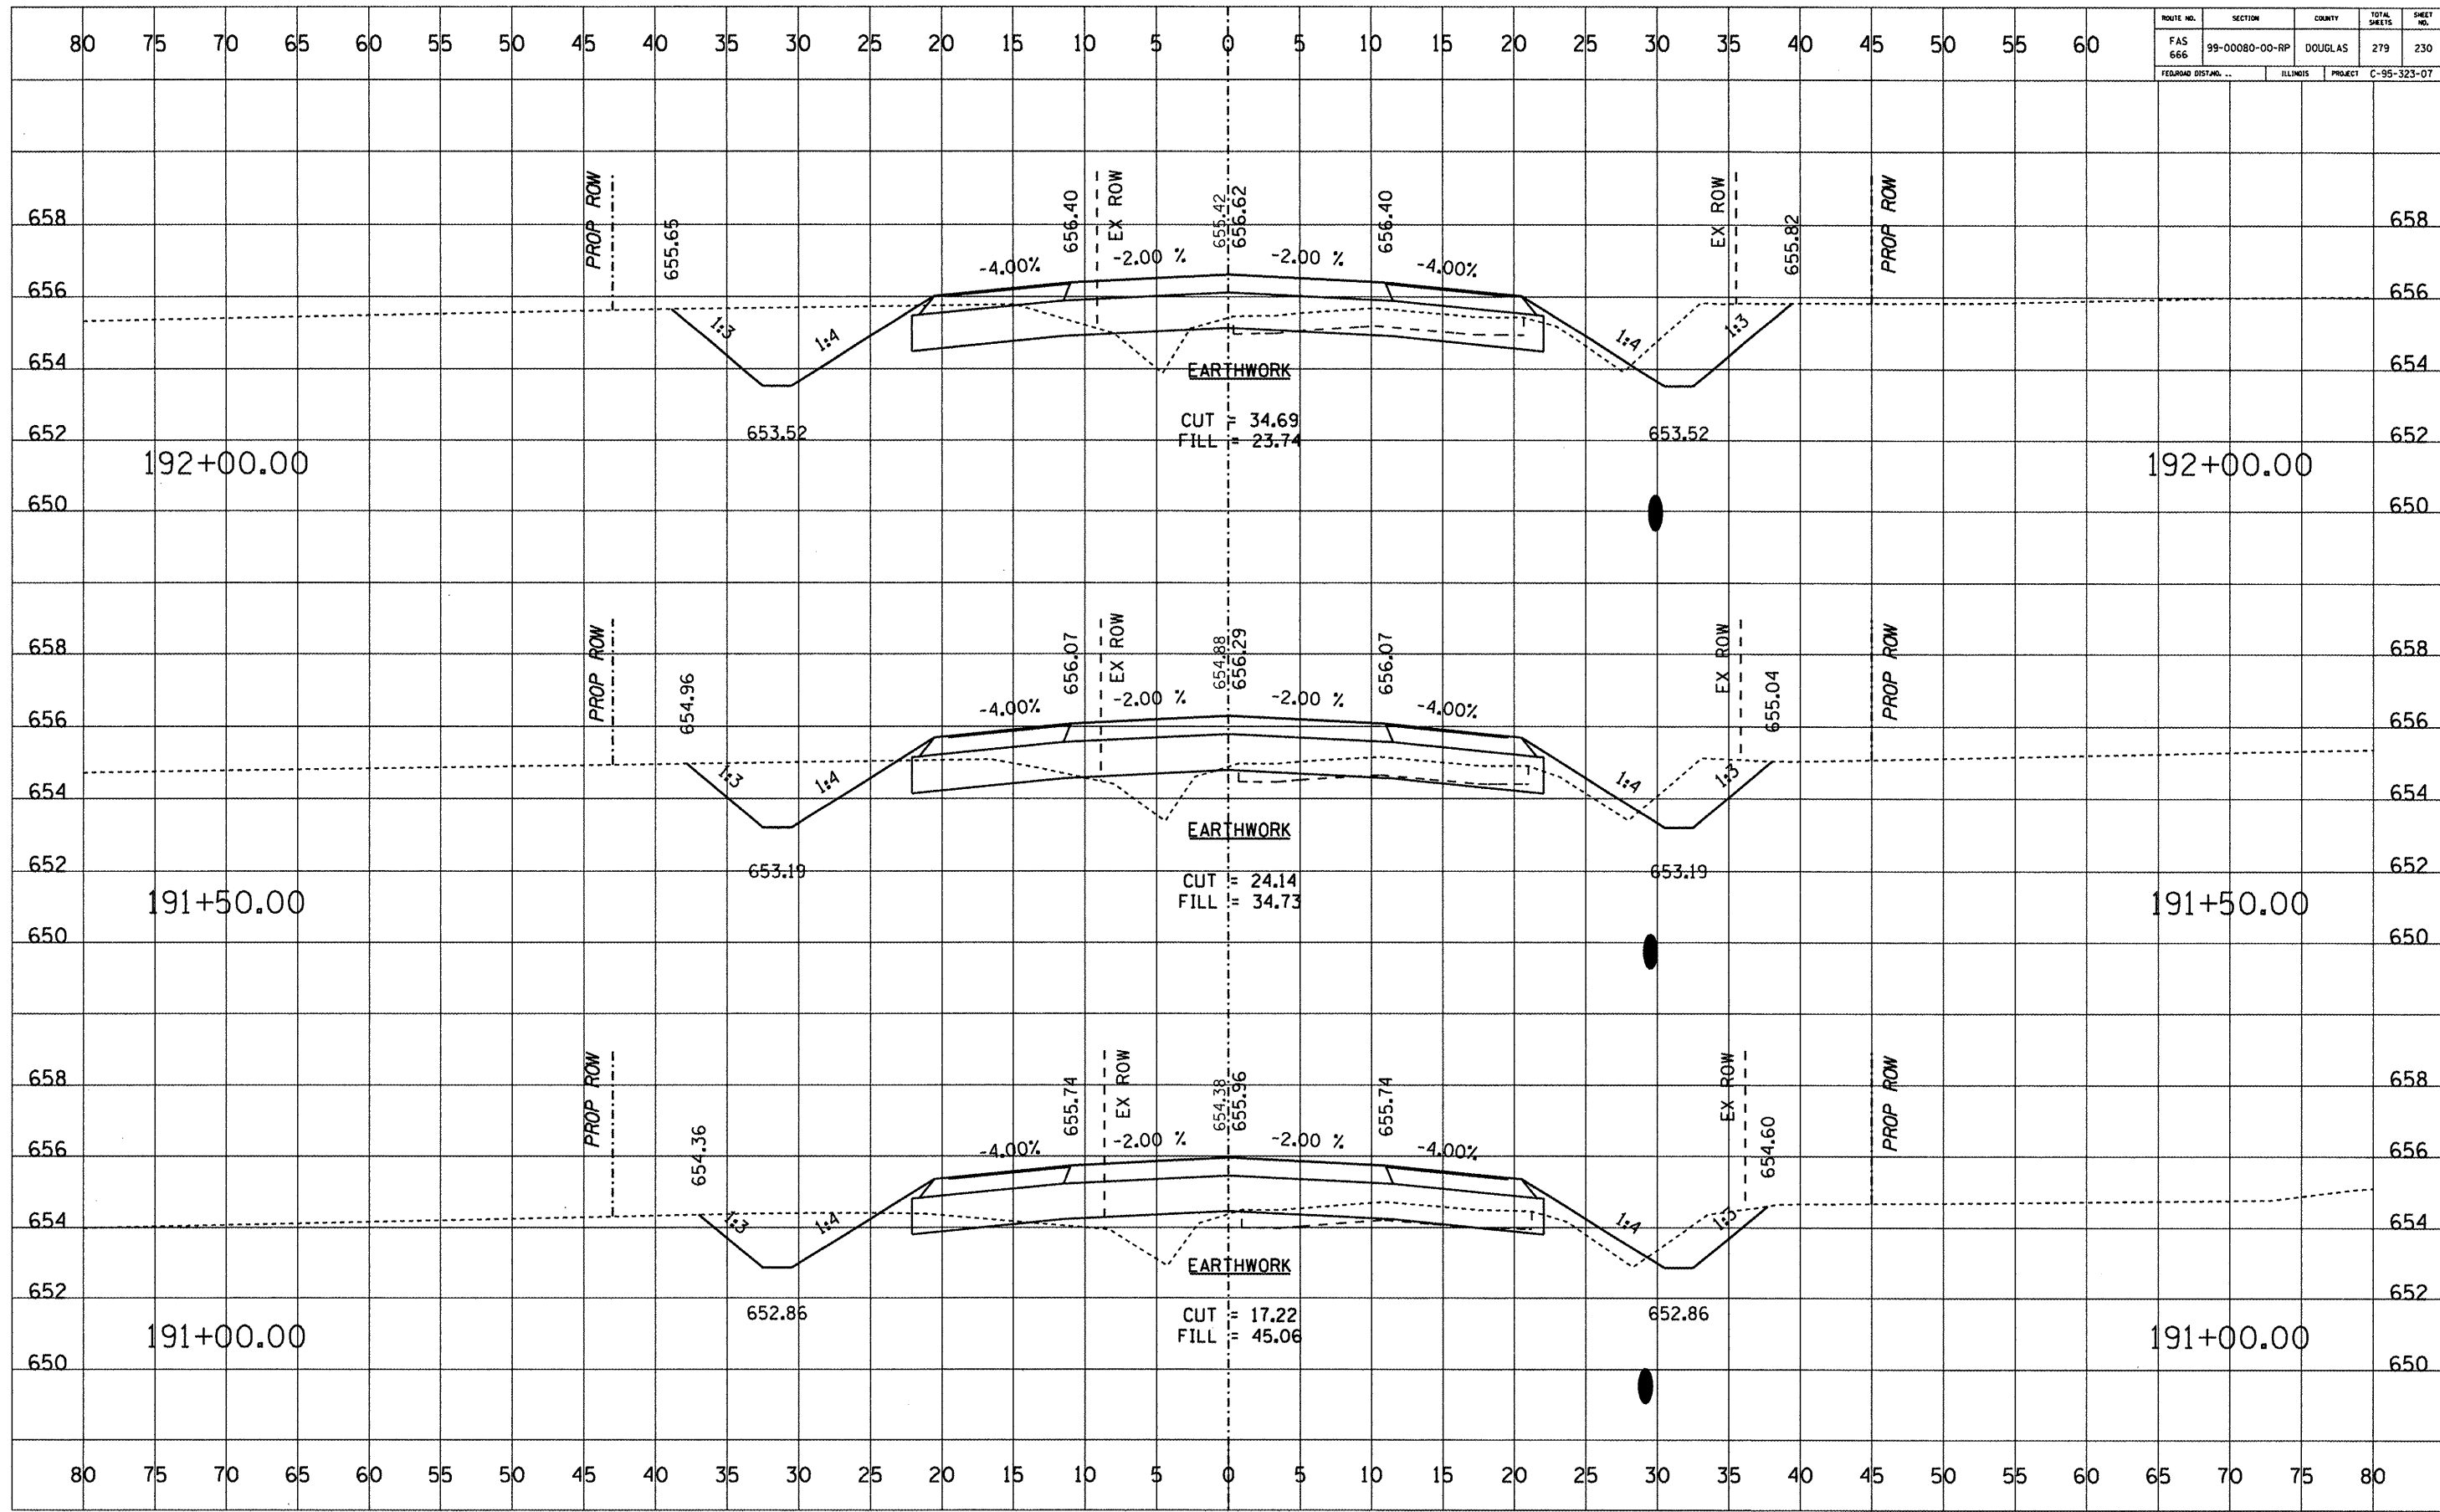


ROUTE NO.	SECTION	COUNTY	TOTAL SHEETS	SHEET NO.
FAS 666	99-00080-00-RP	DOUGLAS	279	231
FED. ROAD DIST. NO.		ILLINOIS	PROJECT C-95-323-07	

DATE	BY


FINAL SURVEY	SURVEYED	PLOTTED	TEMPLATE	AREAS CHECKED

DATE	BY

ORIGINAL SURVEY	SURVEYED	PLOTTED	TEMPLATE	AREAS CHECKED

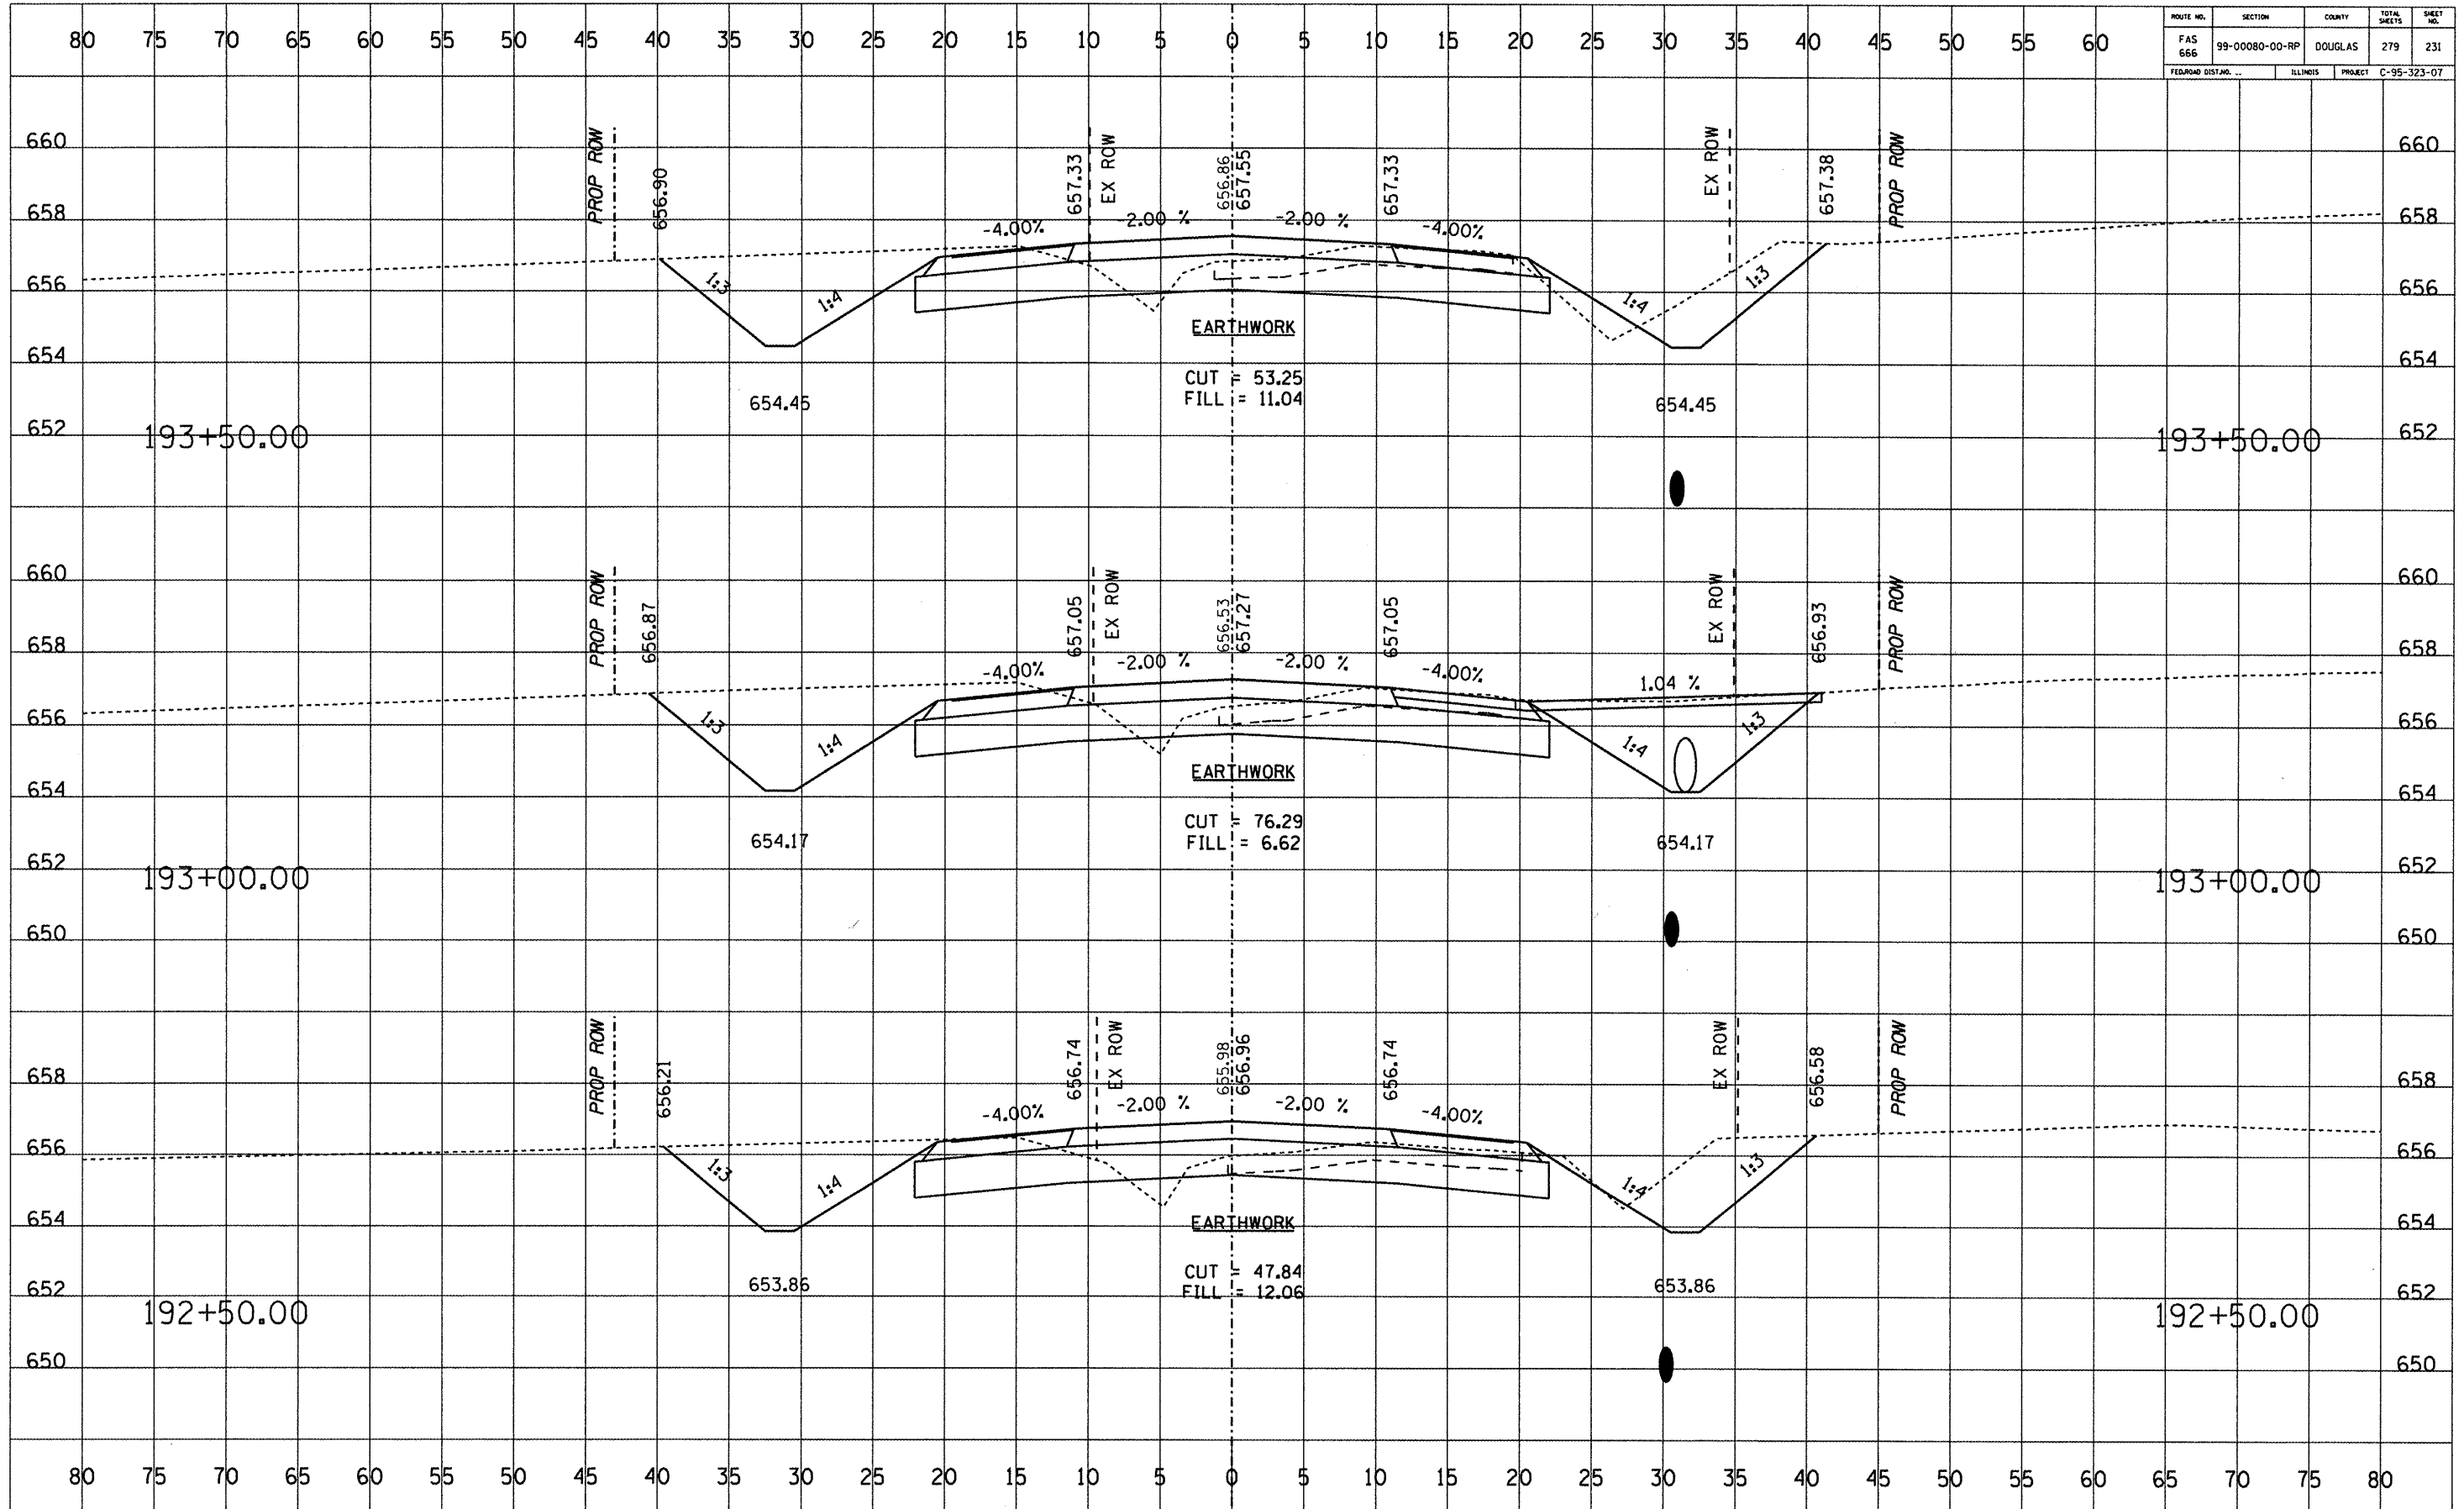

ROUTE NO.	SECTION	COUNTY	TOTAL SHEETS	SHEET NO.
FAS 666	99-00080-00-RP	DOUGLAS	279	232
FEDERAL DIST. NO.		ILLINOIS	PROJECT C-95-323-07	

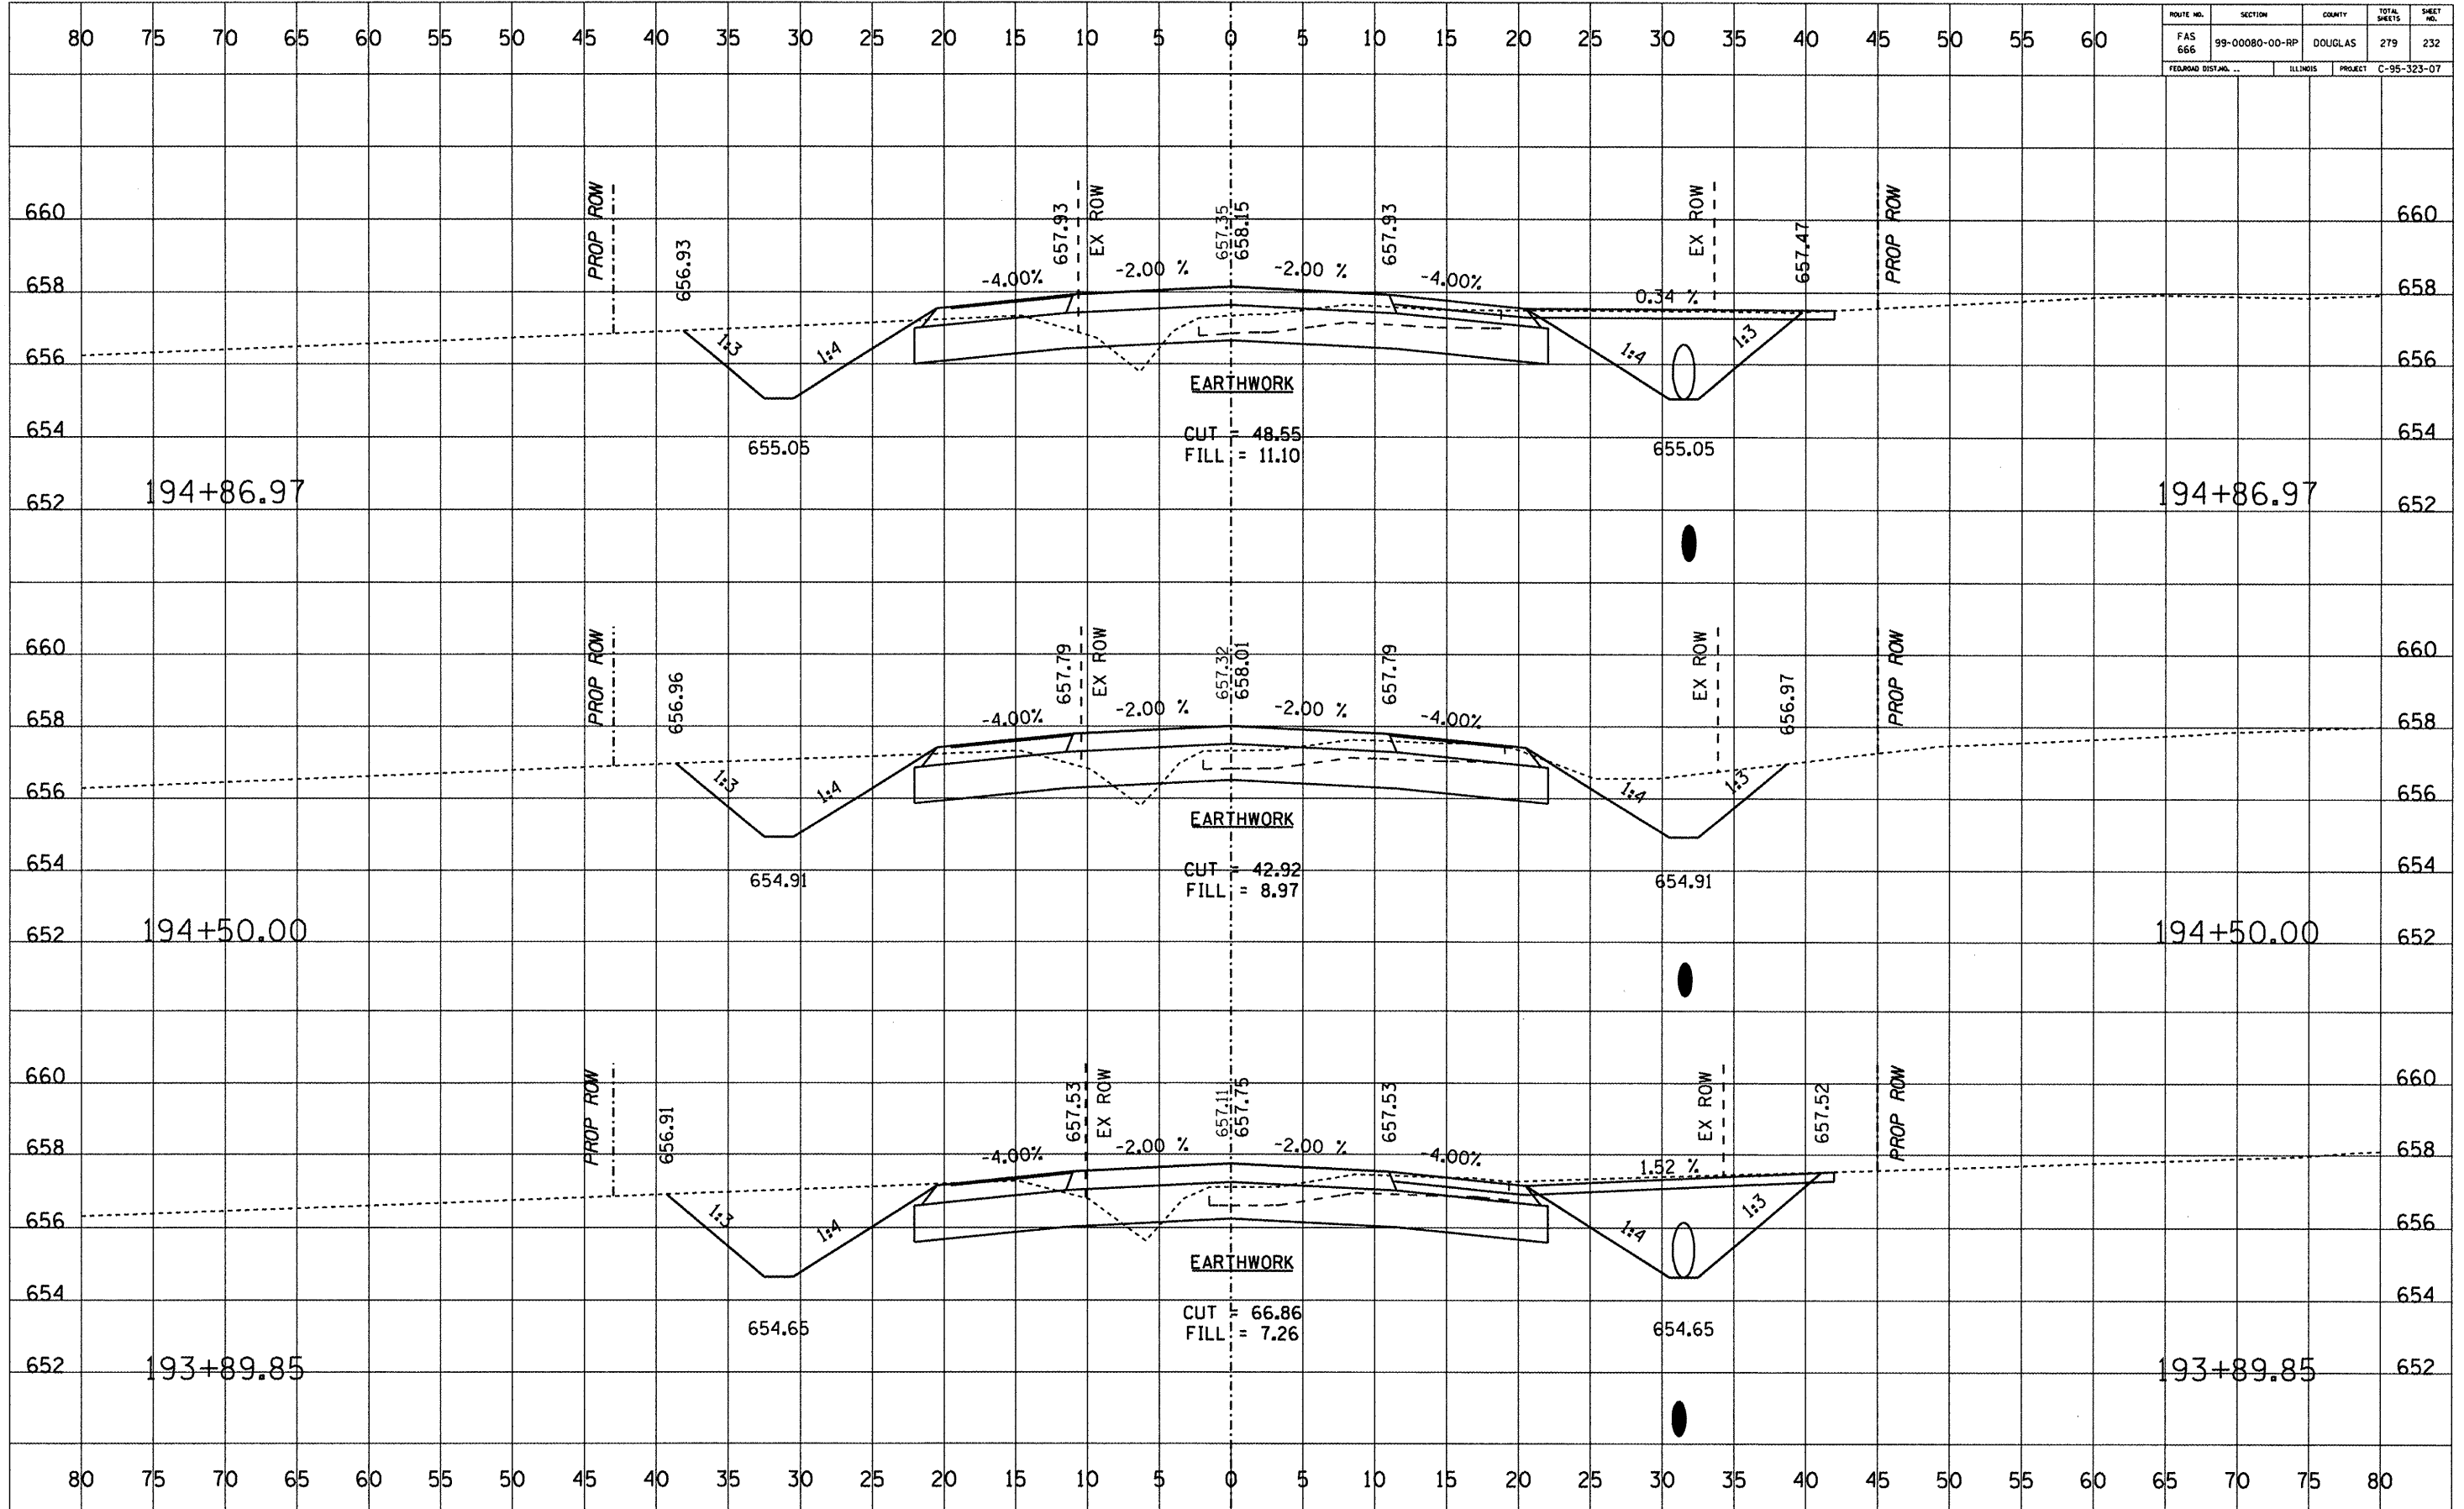


DATE	BY

NO.	AREAS CHECKED

DATE	BY

NO.	AREAS CHECKED


ROUTE NO.	SECTION	COUNTY	TOTAL SHEETS	SHEET NO.
FAS 666	99-00080-00-RP	DOUGLAS	279	233
FEDERAL DIST. NO.	ILLINOIS	PROJECT	C-95-323-07	

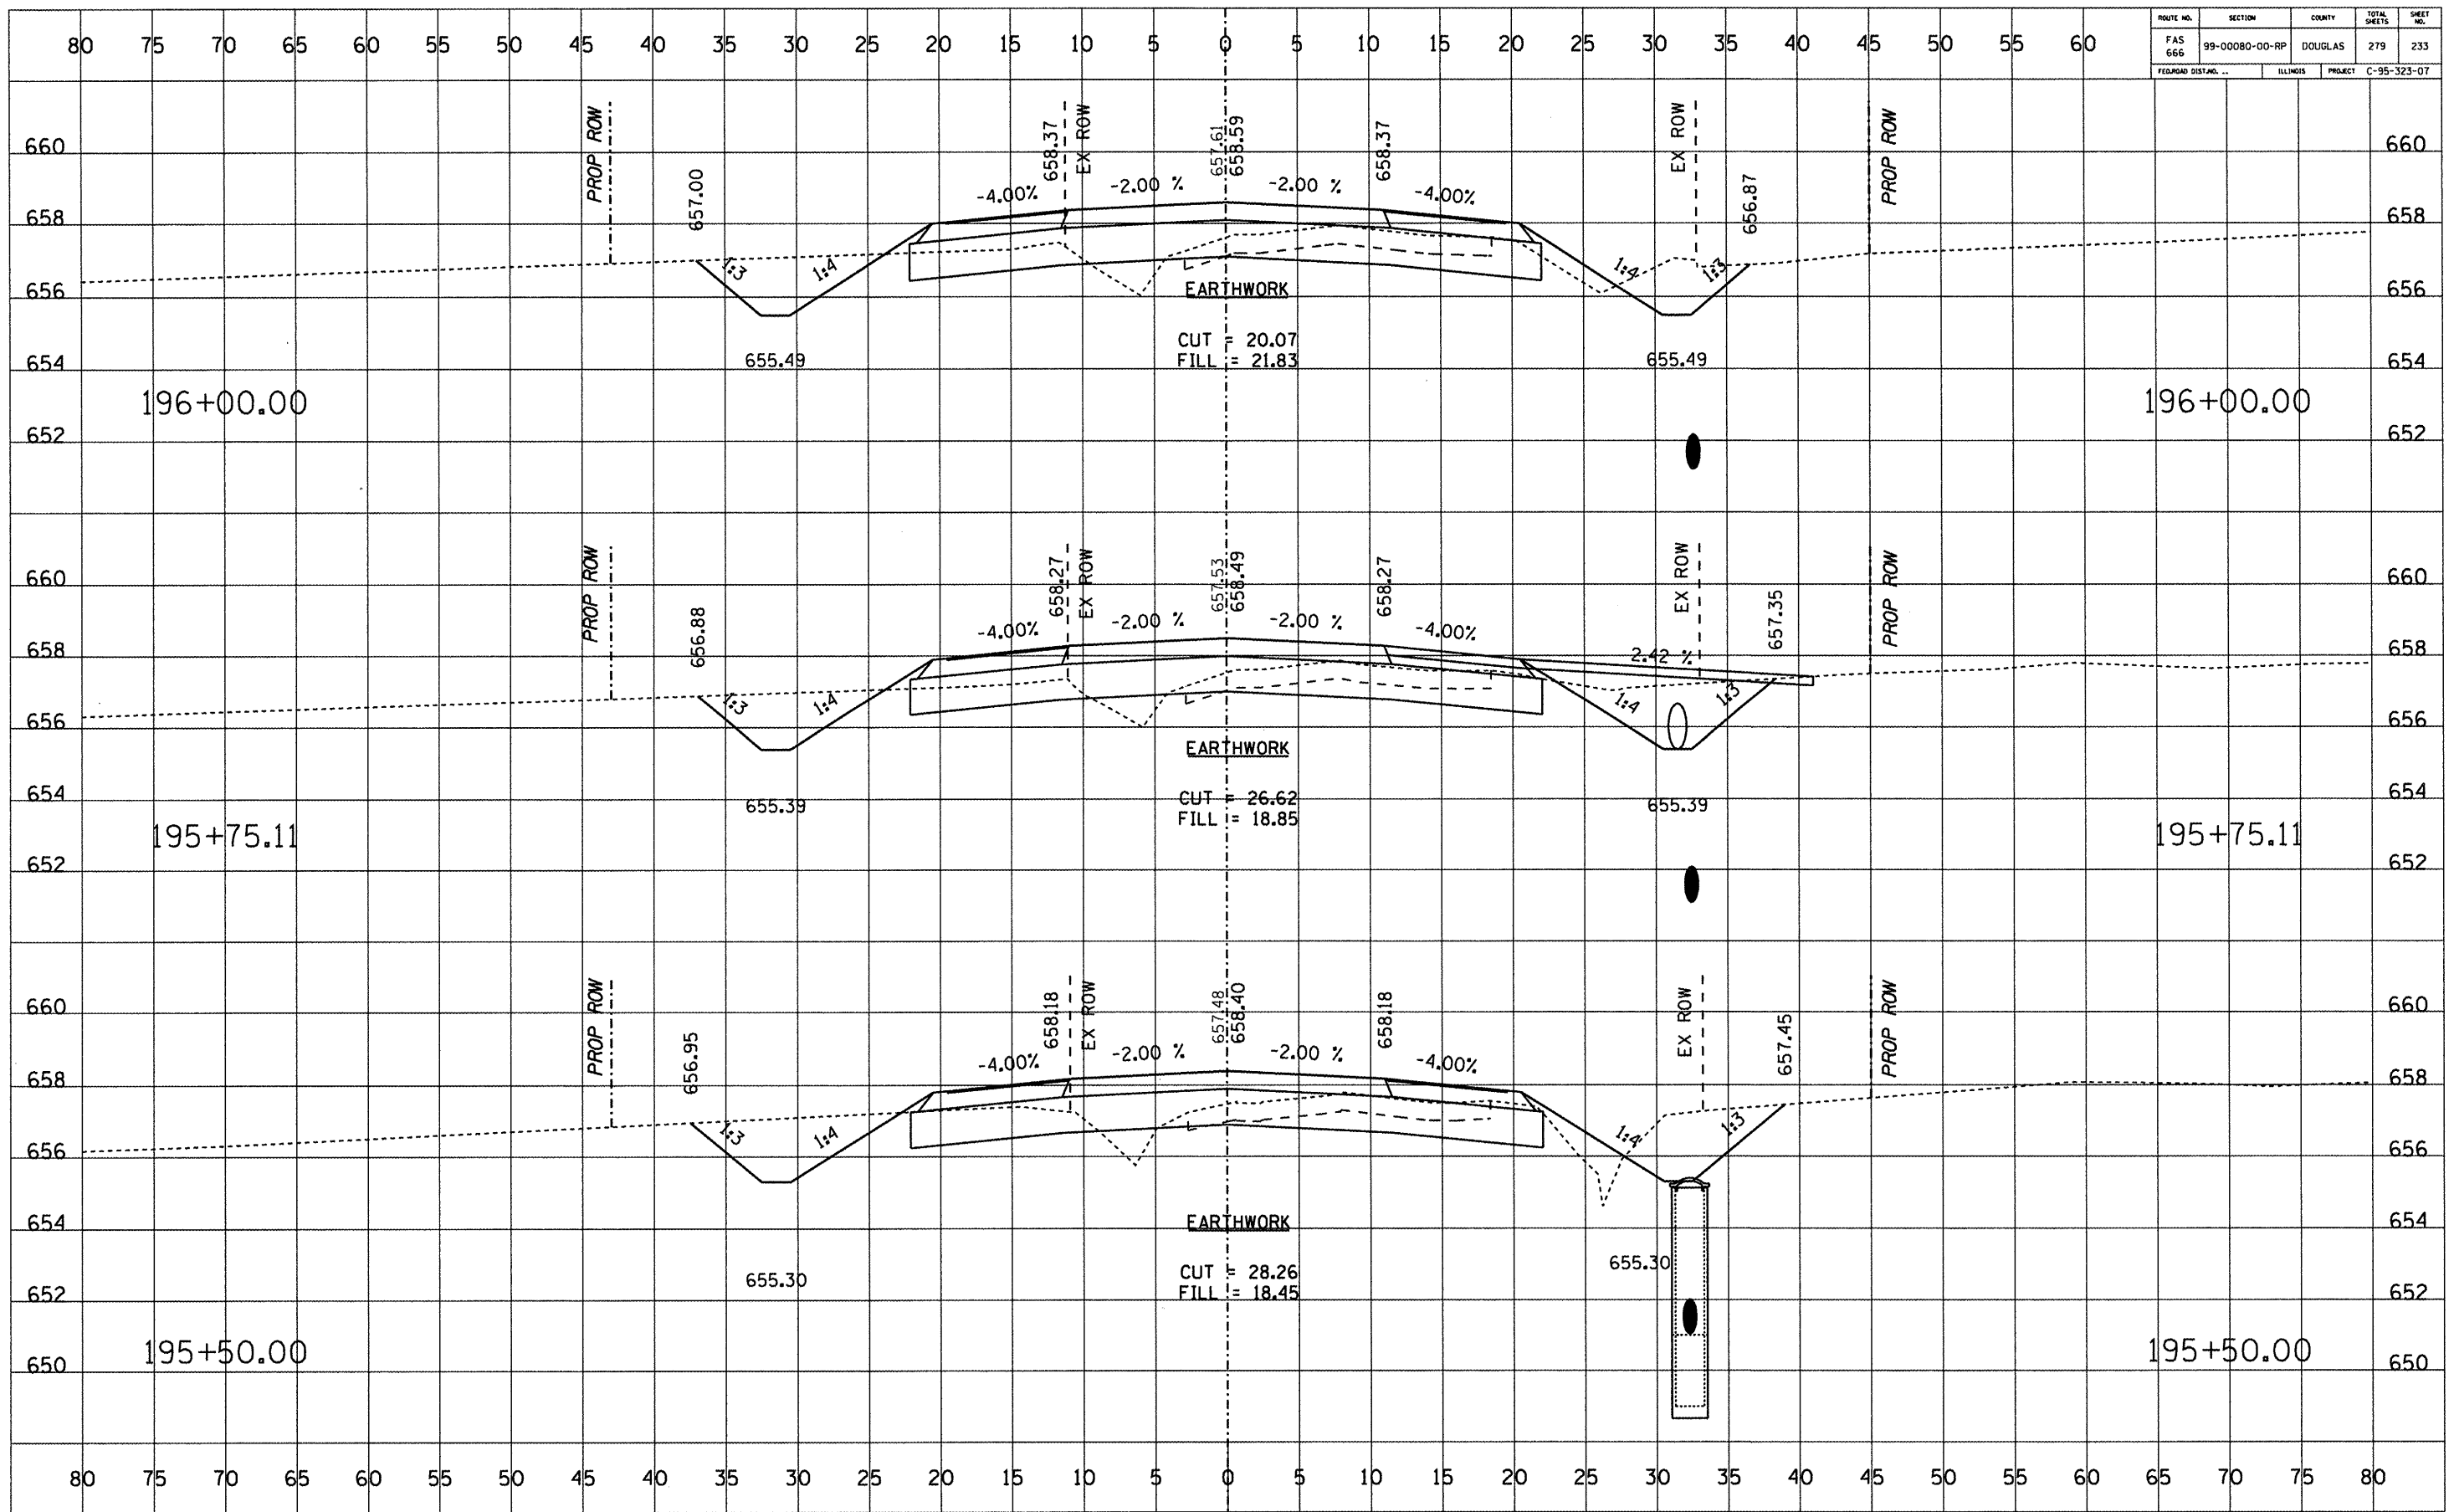

DATE	BY

DATE	BY

ROUTE NO.	SECTION	COUNTY	TOTAL SHEETS	SHEET NO.
FAS 666	99-00080-00-RP	DOUGLAS	279	234
FED. ROAD DIST. NO.	ILLINOIS	PROJECT	C-95-323-07	

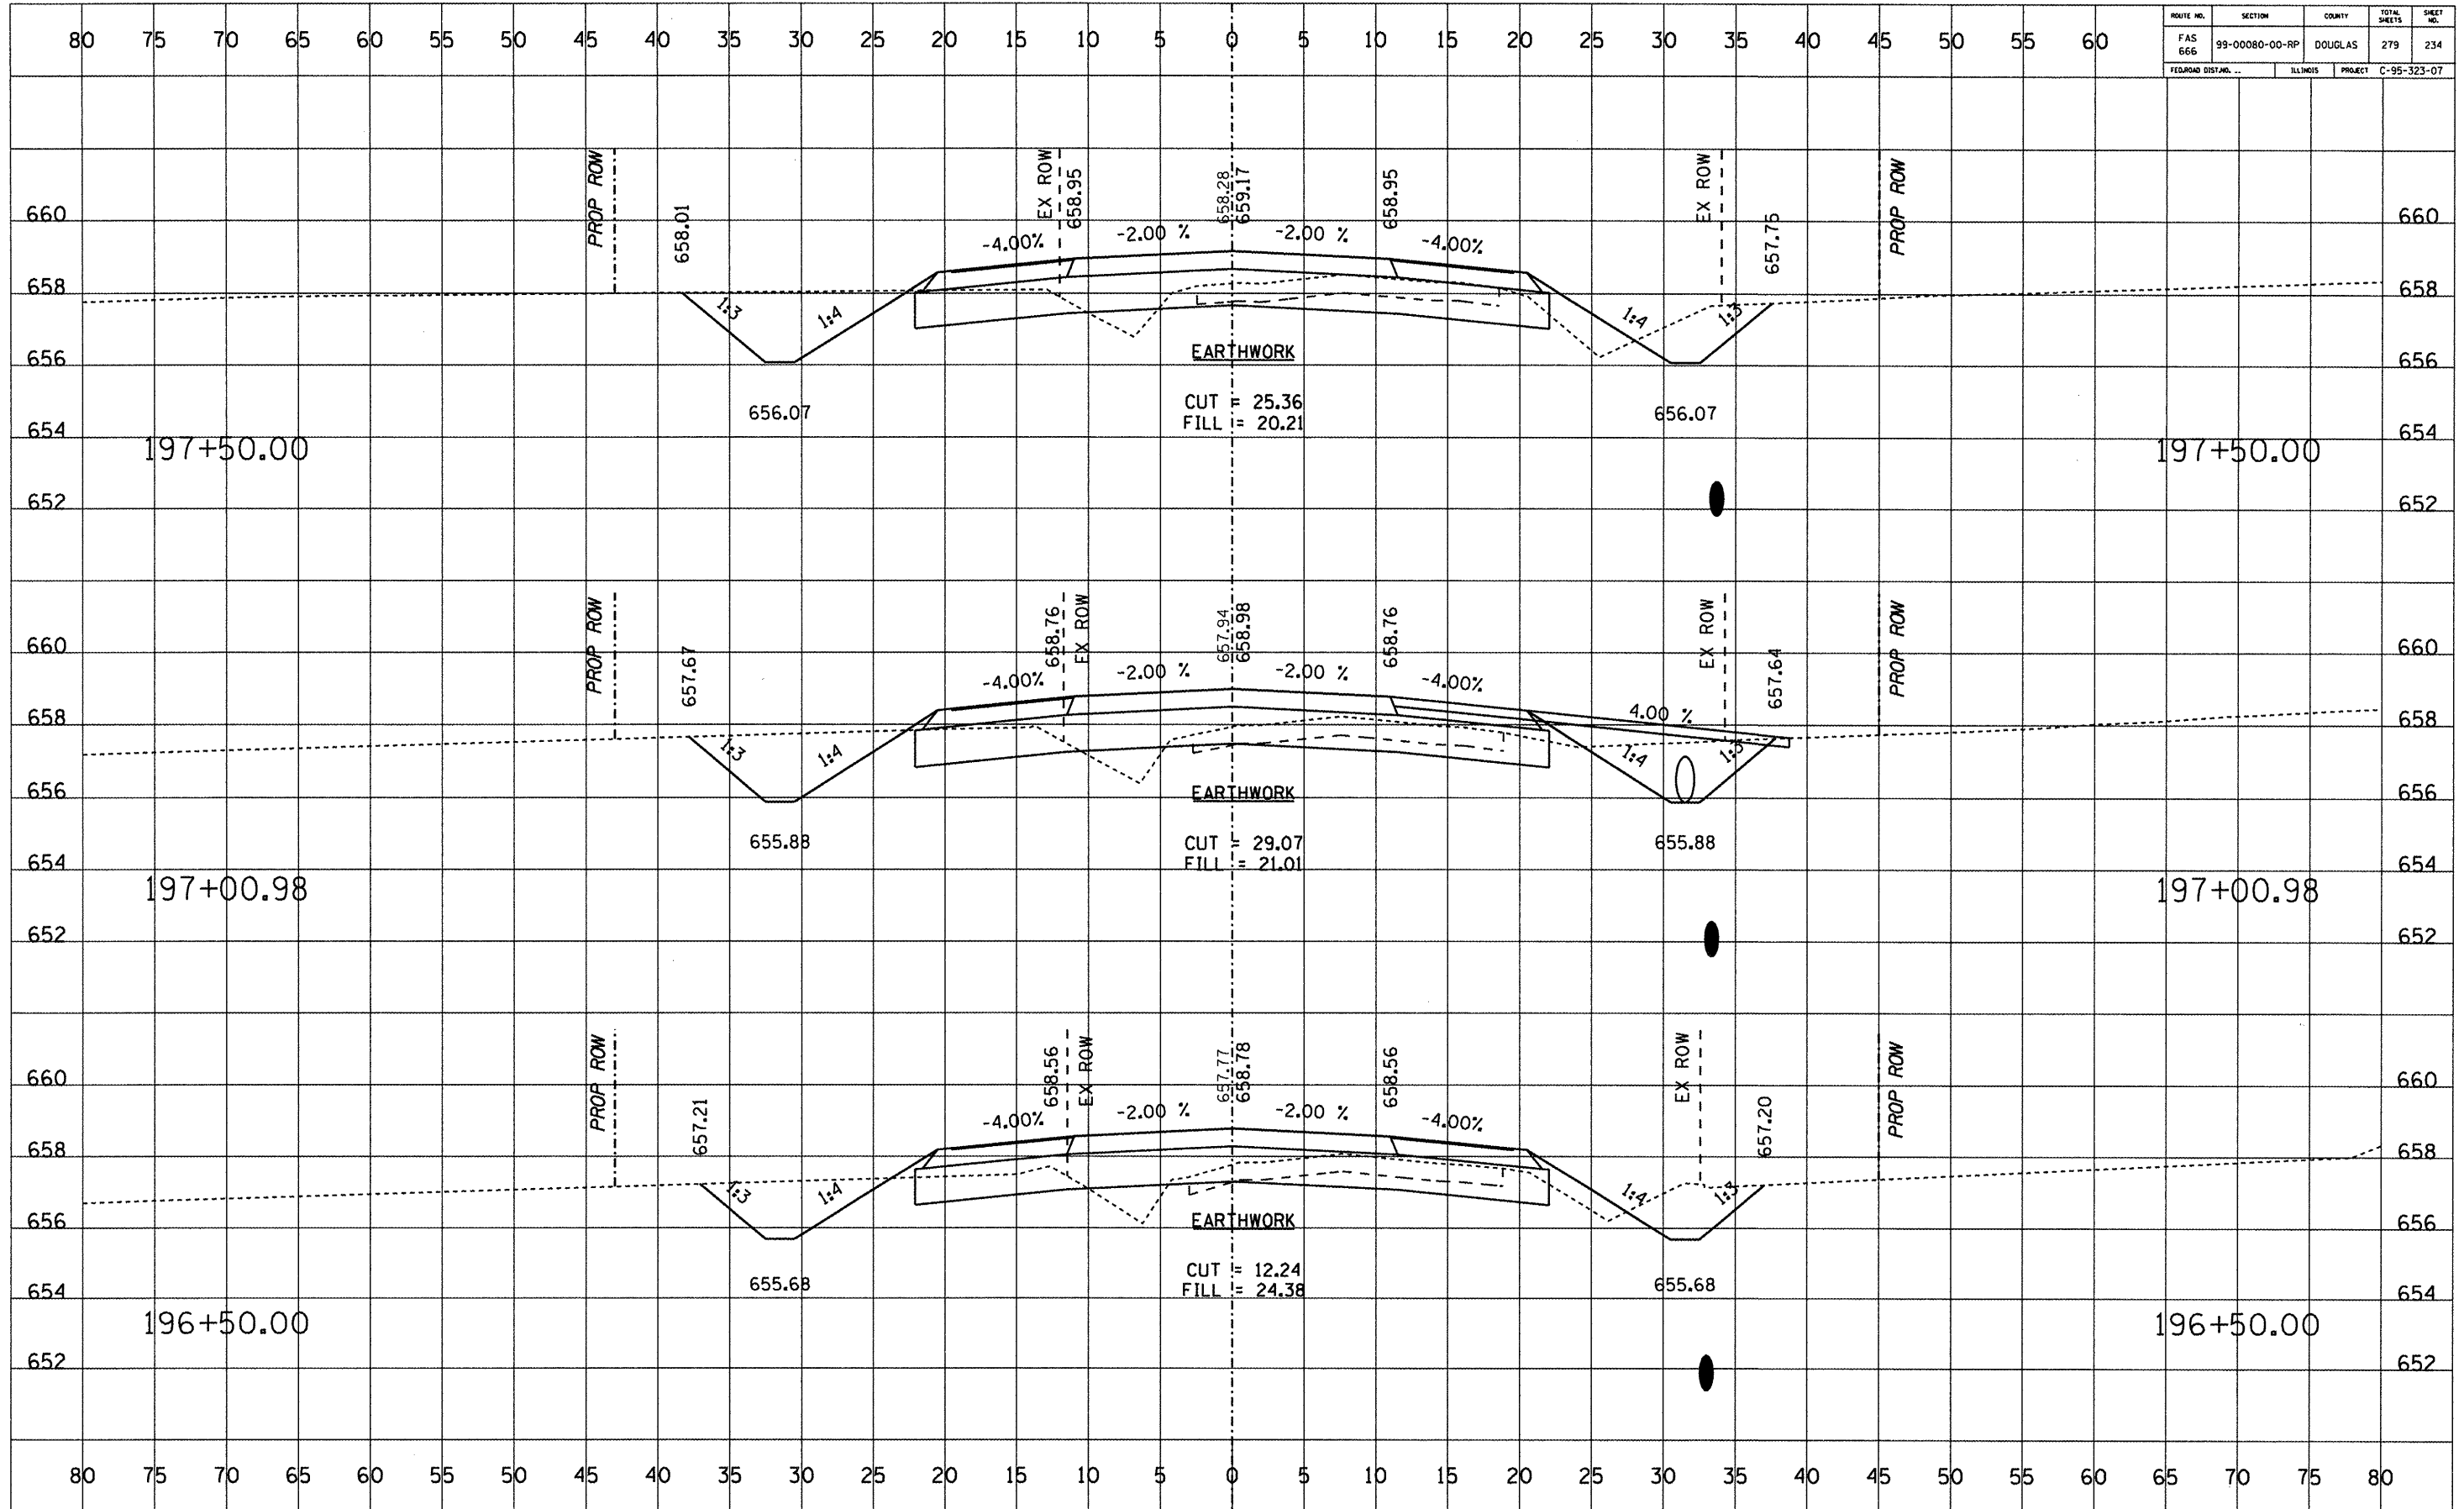


DATE	BY

DATE	BY

ROUTE NO.	SECTION	COUNTY	TOTAL SHEETS	SHEET NO.
FAS 666	99-00080-00-RP	DOUGLAS	279	239
FEDORAD DIST. NO.	ILLINOIS	PROJECT	C-95-323-07	

DATE	BY	FINISHED	SURVEYED	PLOTTED	NOTED	AREAS CHECKED


DATE	BY	ORIGINAL	SURVEYED	PLOTTED	NOTED	AREAS CHECKED

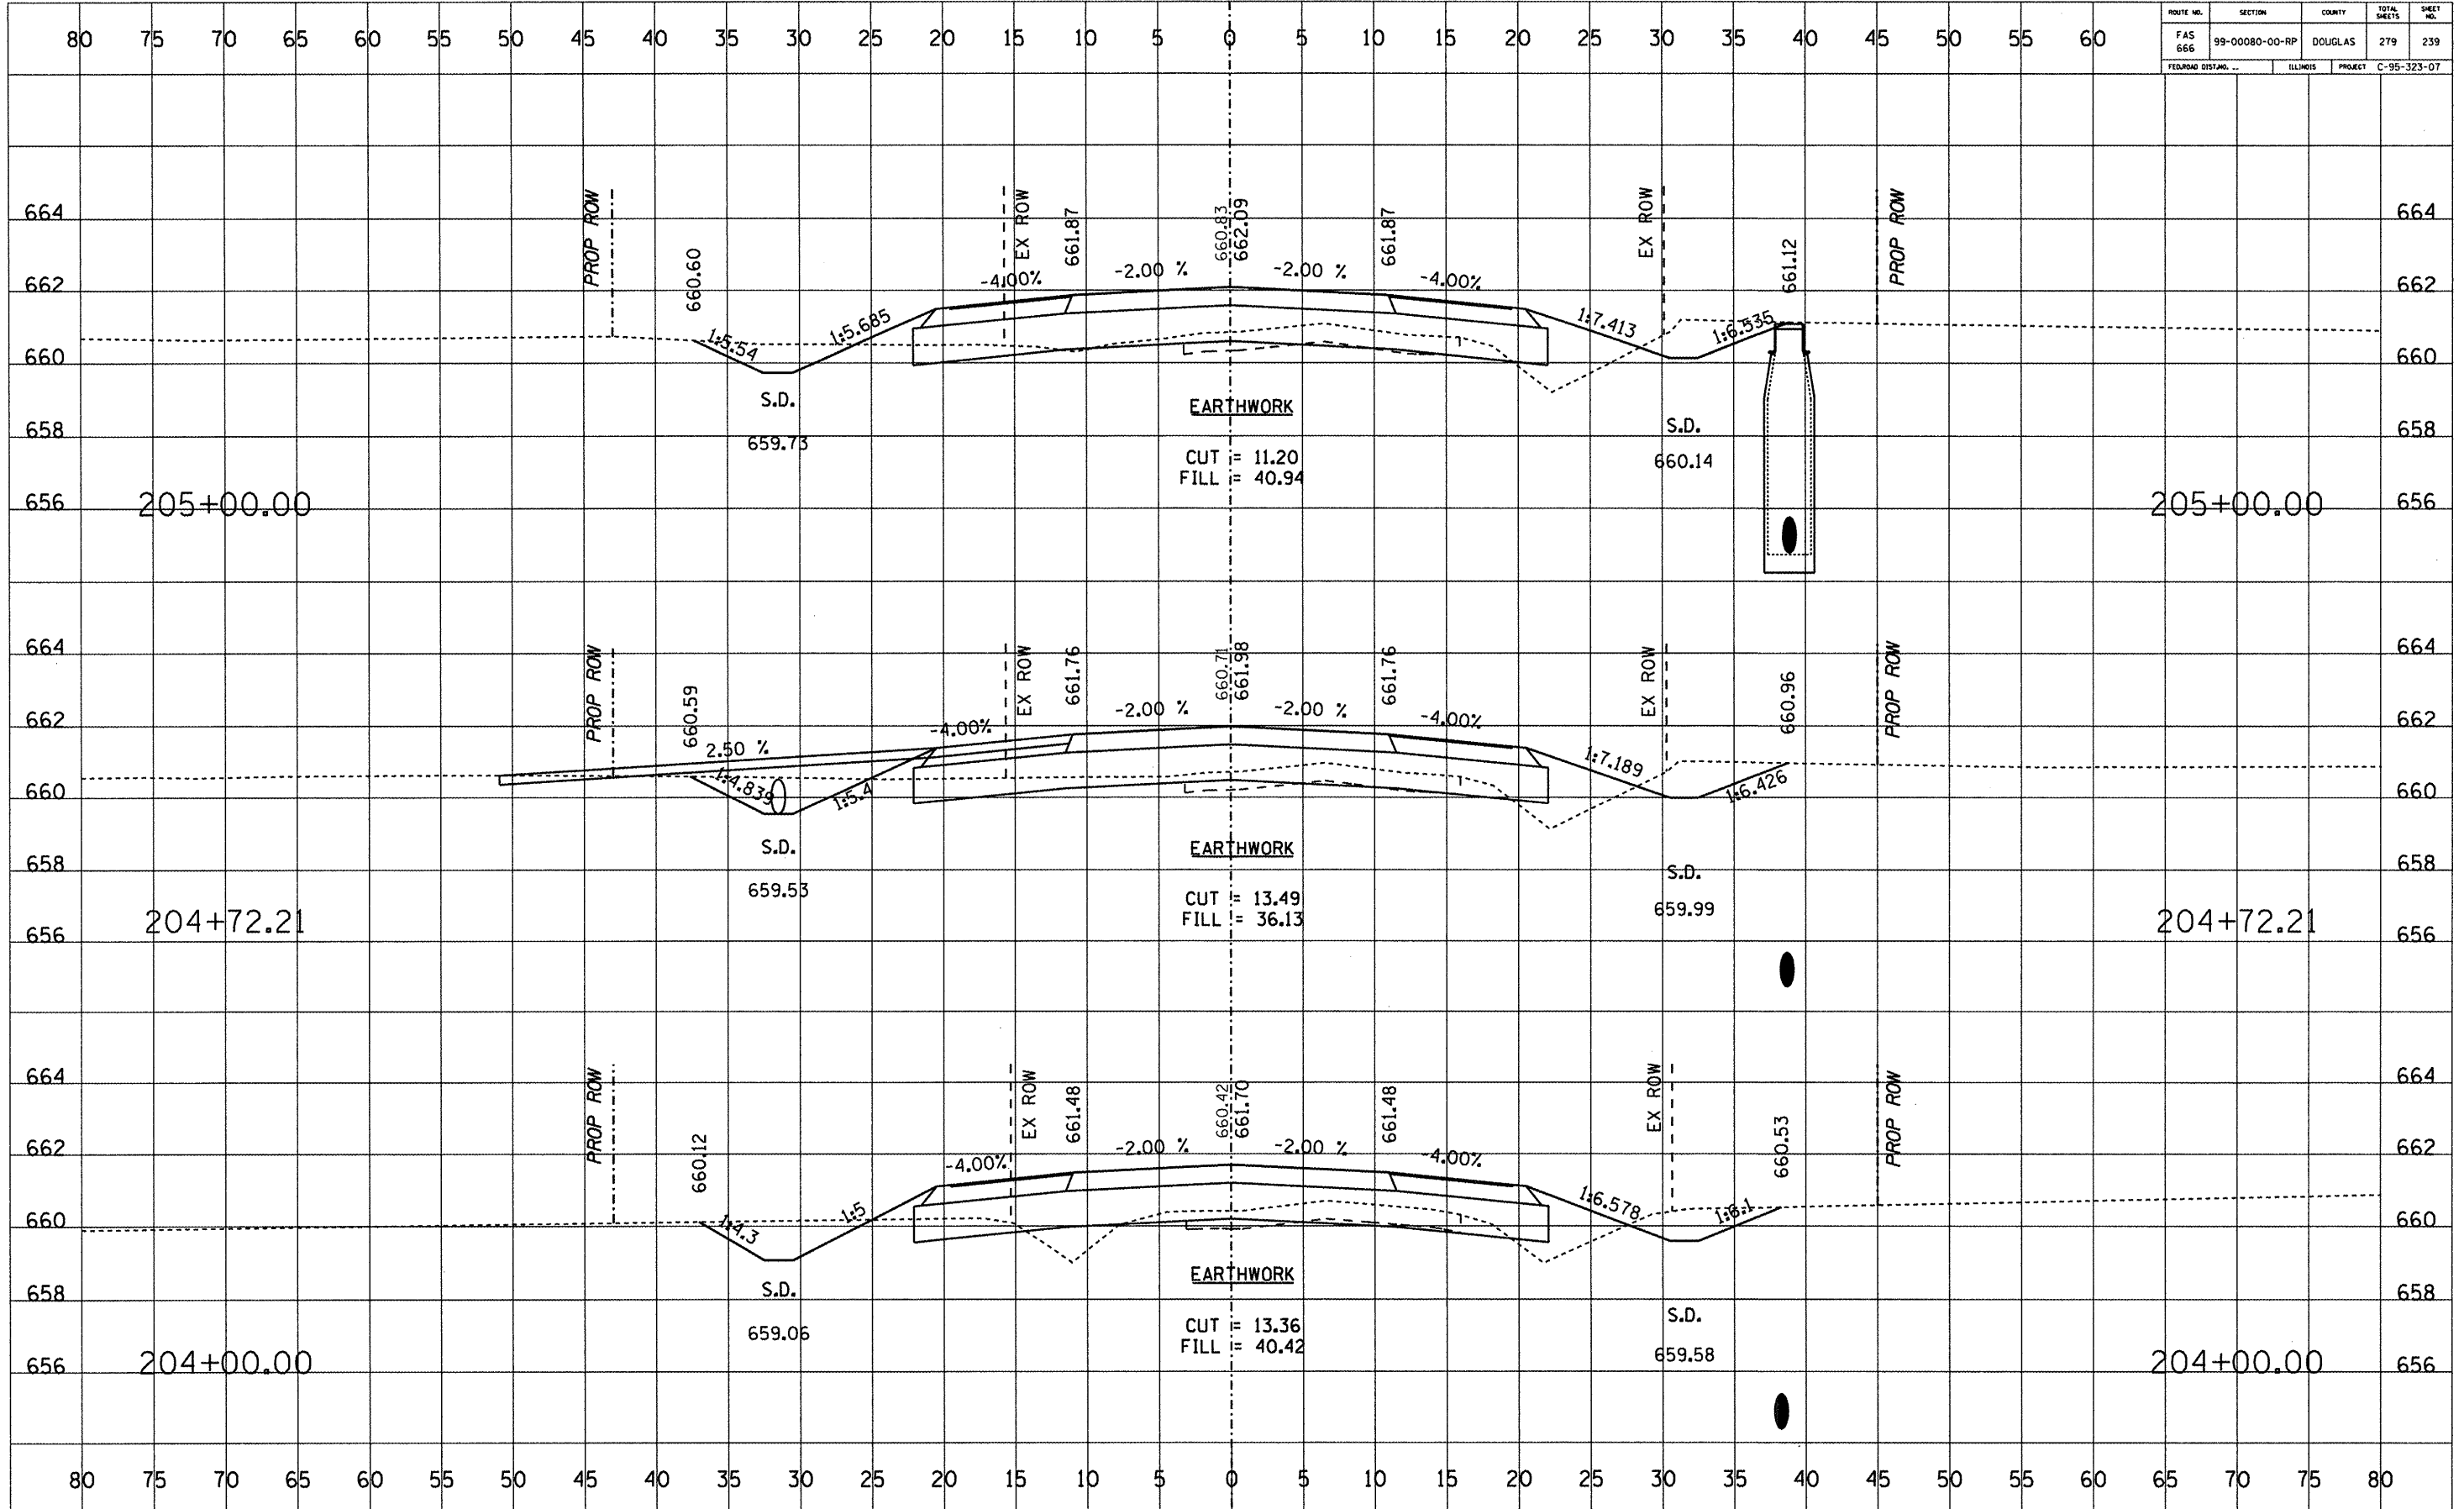

ROUTE NO.	SECTION	COUNTY	TOTAL SHEETS	SHEET NO.
FAS 666	99-00080-00-RP	DOUGLAS	279	240
FEDERAL DIST. NO.	ILLINOIS	PROJECT	C-95-323-07	

DATE	BY
FINAL SURVEY	SURVEYED
NOTE BOOK NO.	PLOTTED
	TEMPLATE
	AREAS CHECKED


DATE	BY
ORIGINAL SURVEY	SURVEYED
NOTE BOOK NO.	PLOTTED
	TEMPLATE
	AREAS CHECKED

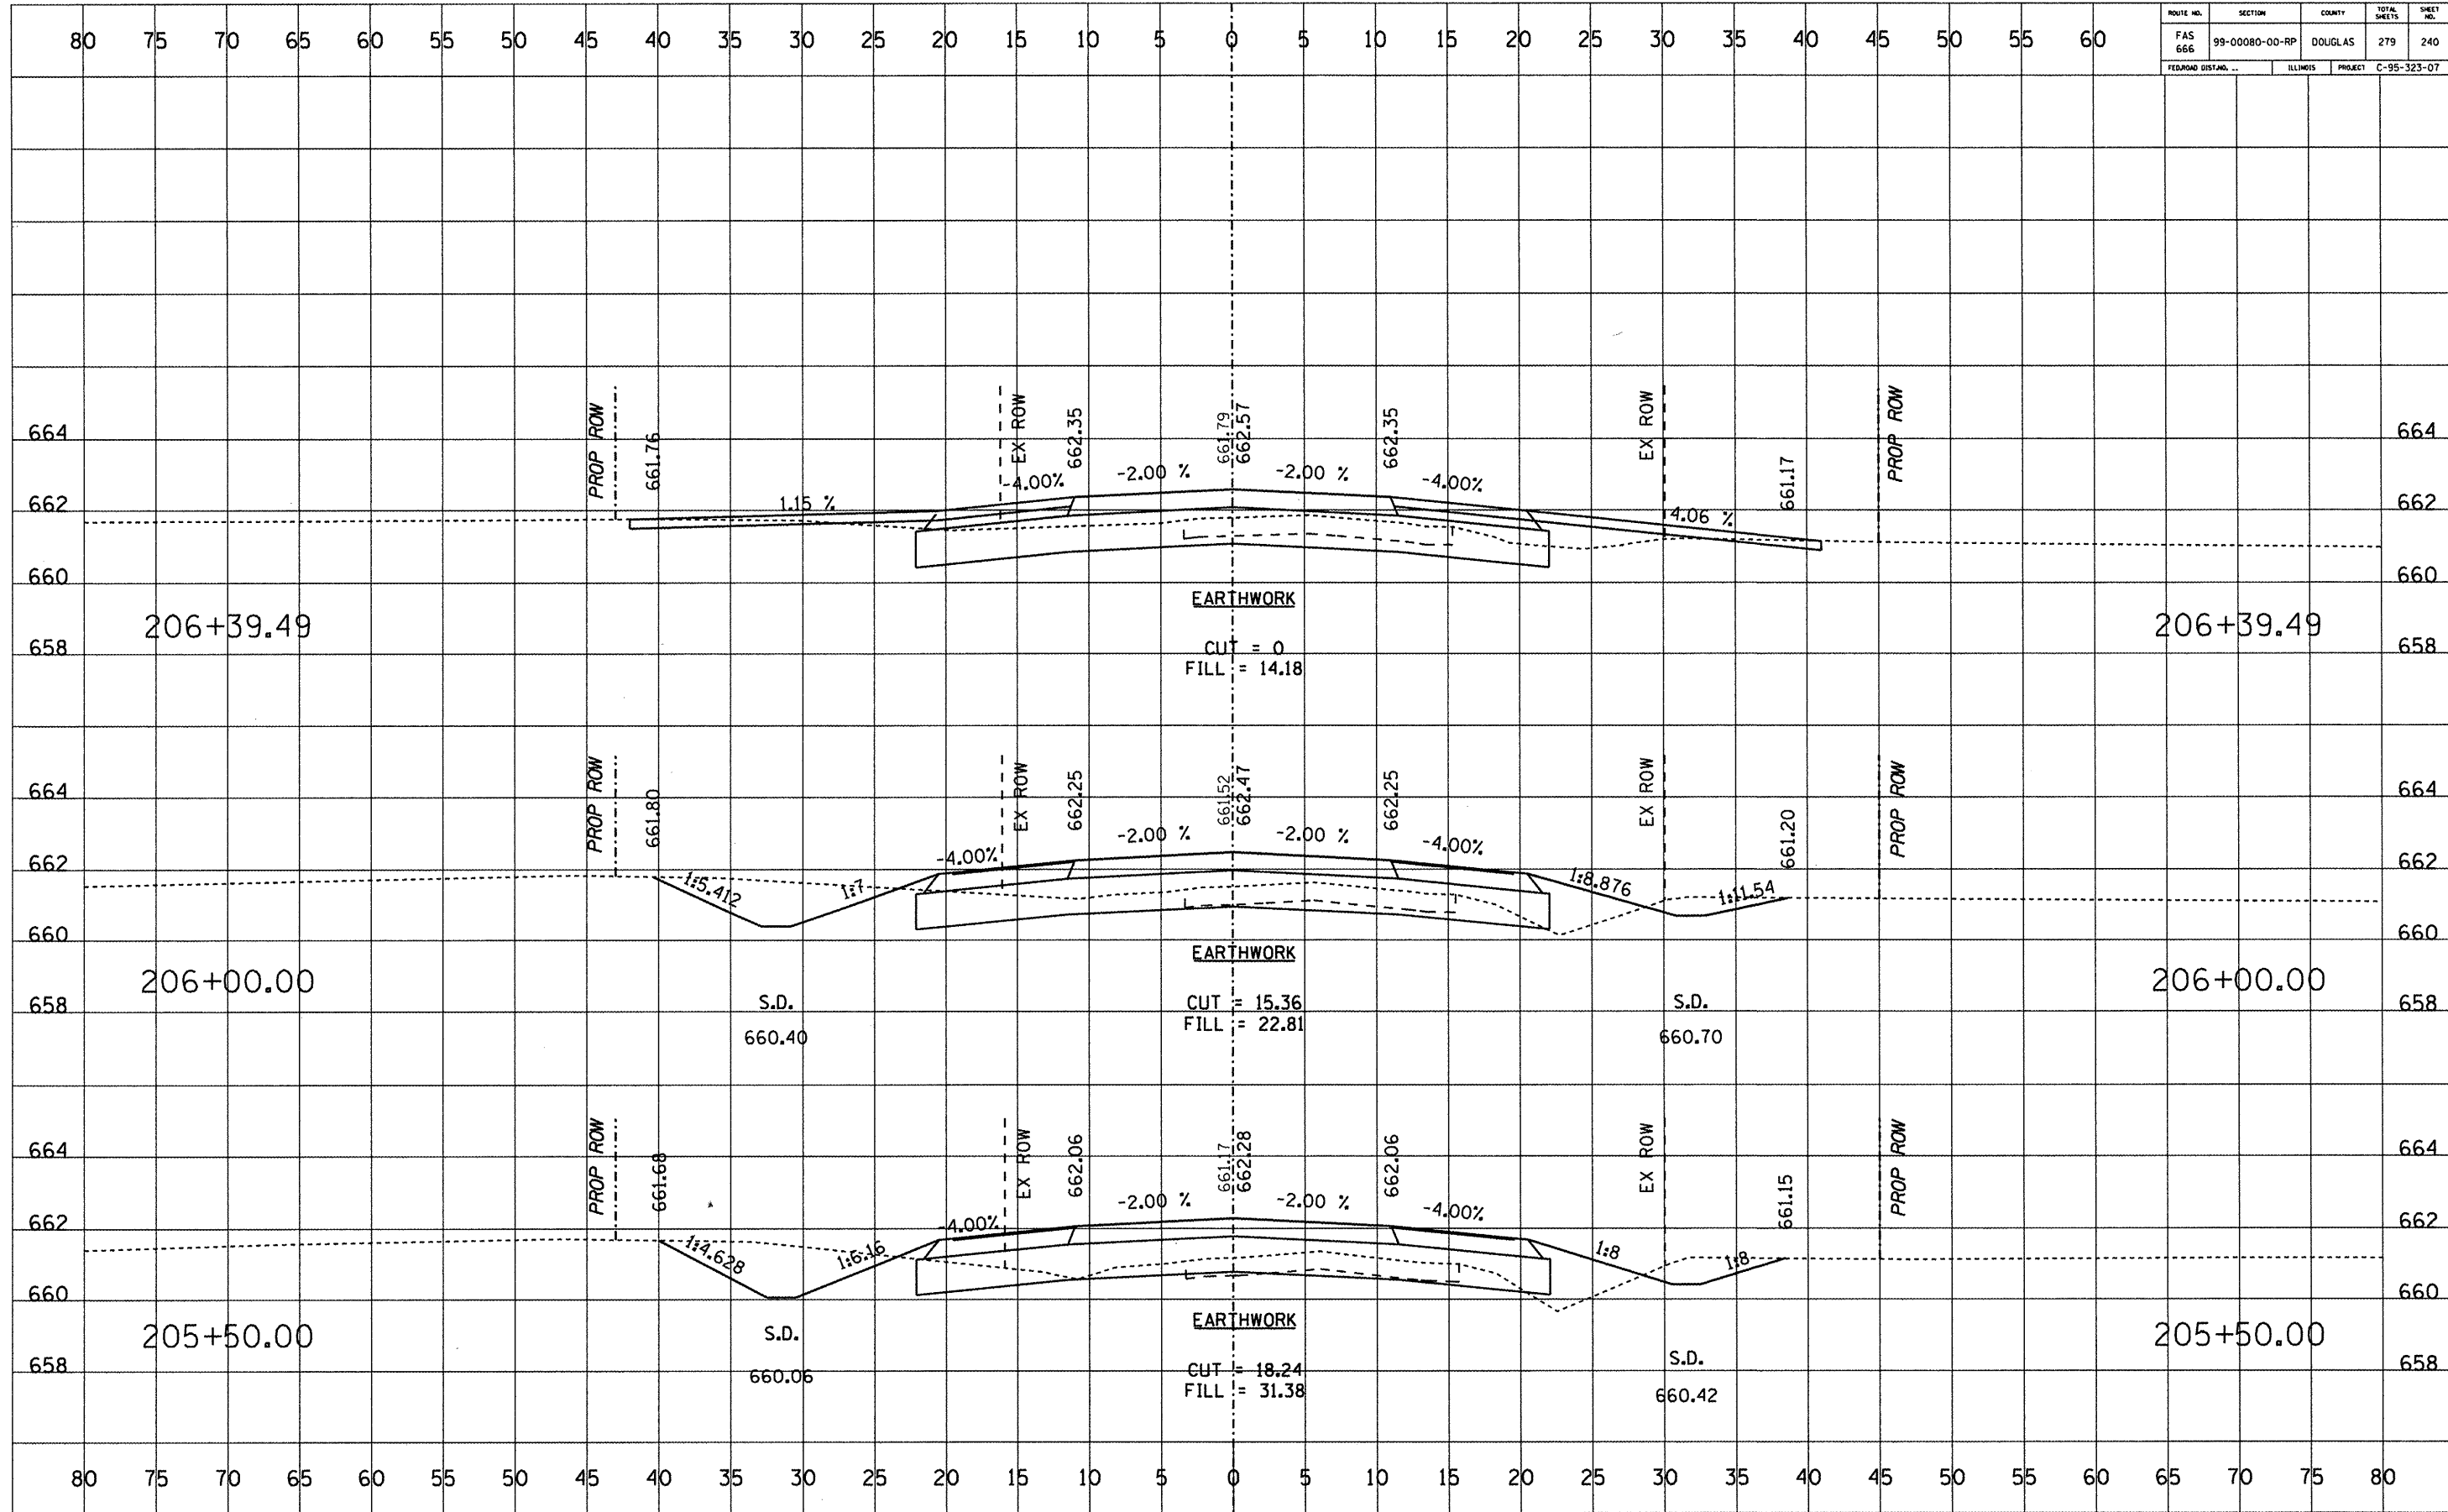

ROUTE NO.	SECTION	COUNTY	TOTAL SHEETS	SHEET NO.
FAS 666	99-00080-00-RP	DOUGLAS	279	242
FEDERAL DIST. NO.		ILLINOIS	PROJECT C-95-323-07	

DATE	BY

DATE	BY

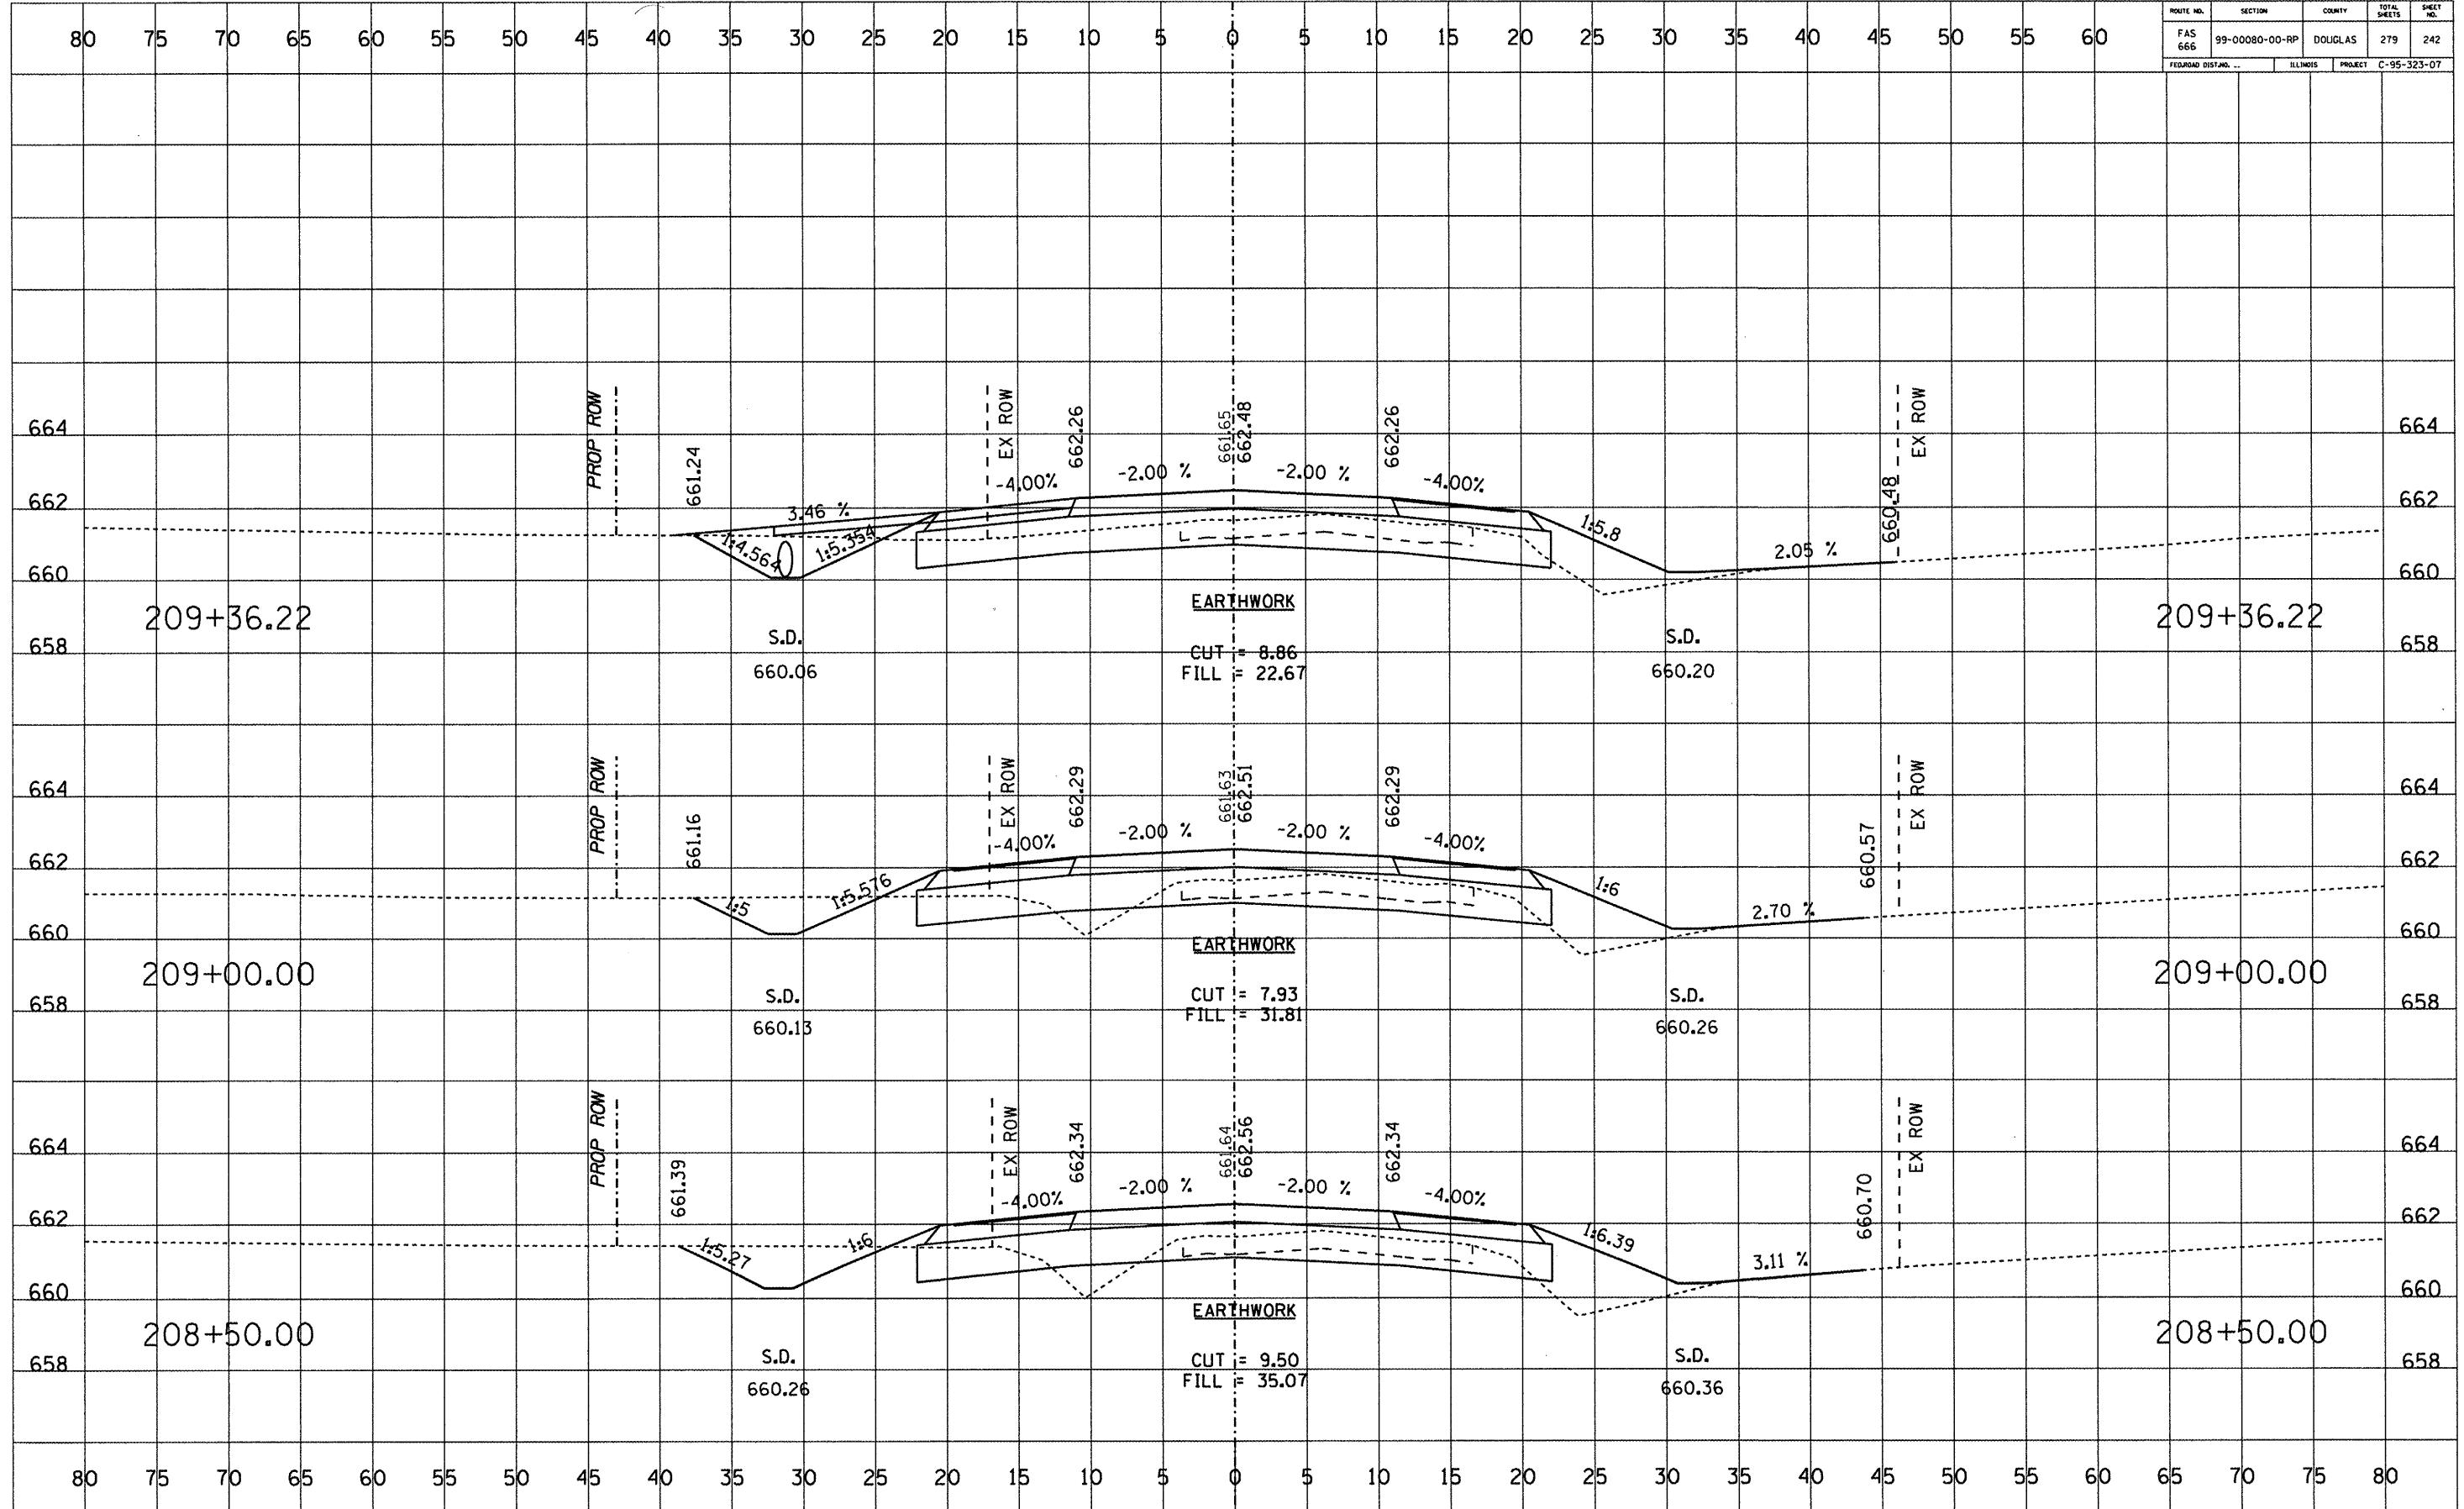


ROUTE NO.	SECTION	COUNTY	TOTAL SHEETS	SHEET NO.
FAS 666	99-00080-00-RP	DOUGLAS	279	243
FEDERAL DIST. NO.		ILLINOIS	PROJECT C-95-323-07	

DATE	BY

NO.	AREA CHECKED

DATE	BY


NO.	AREA CHECKED

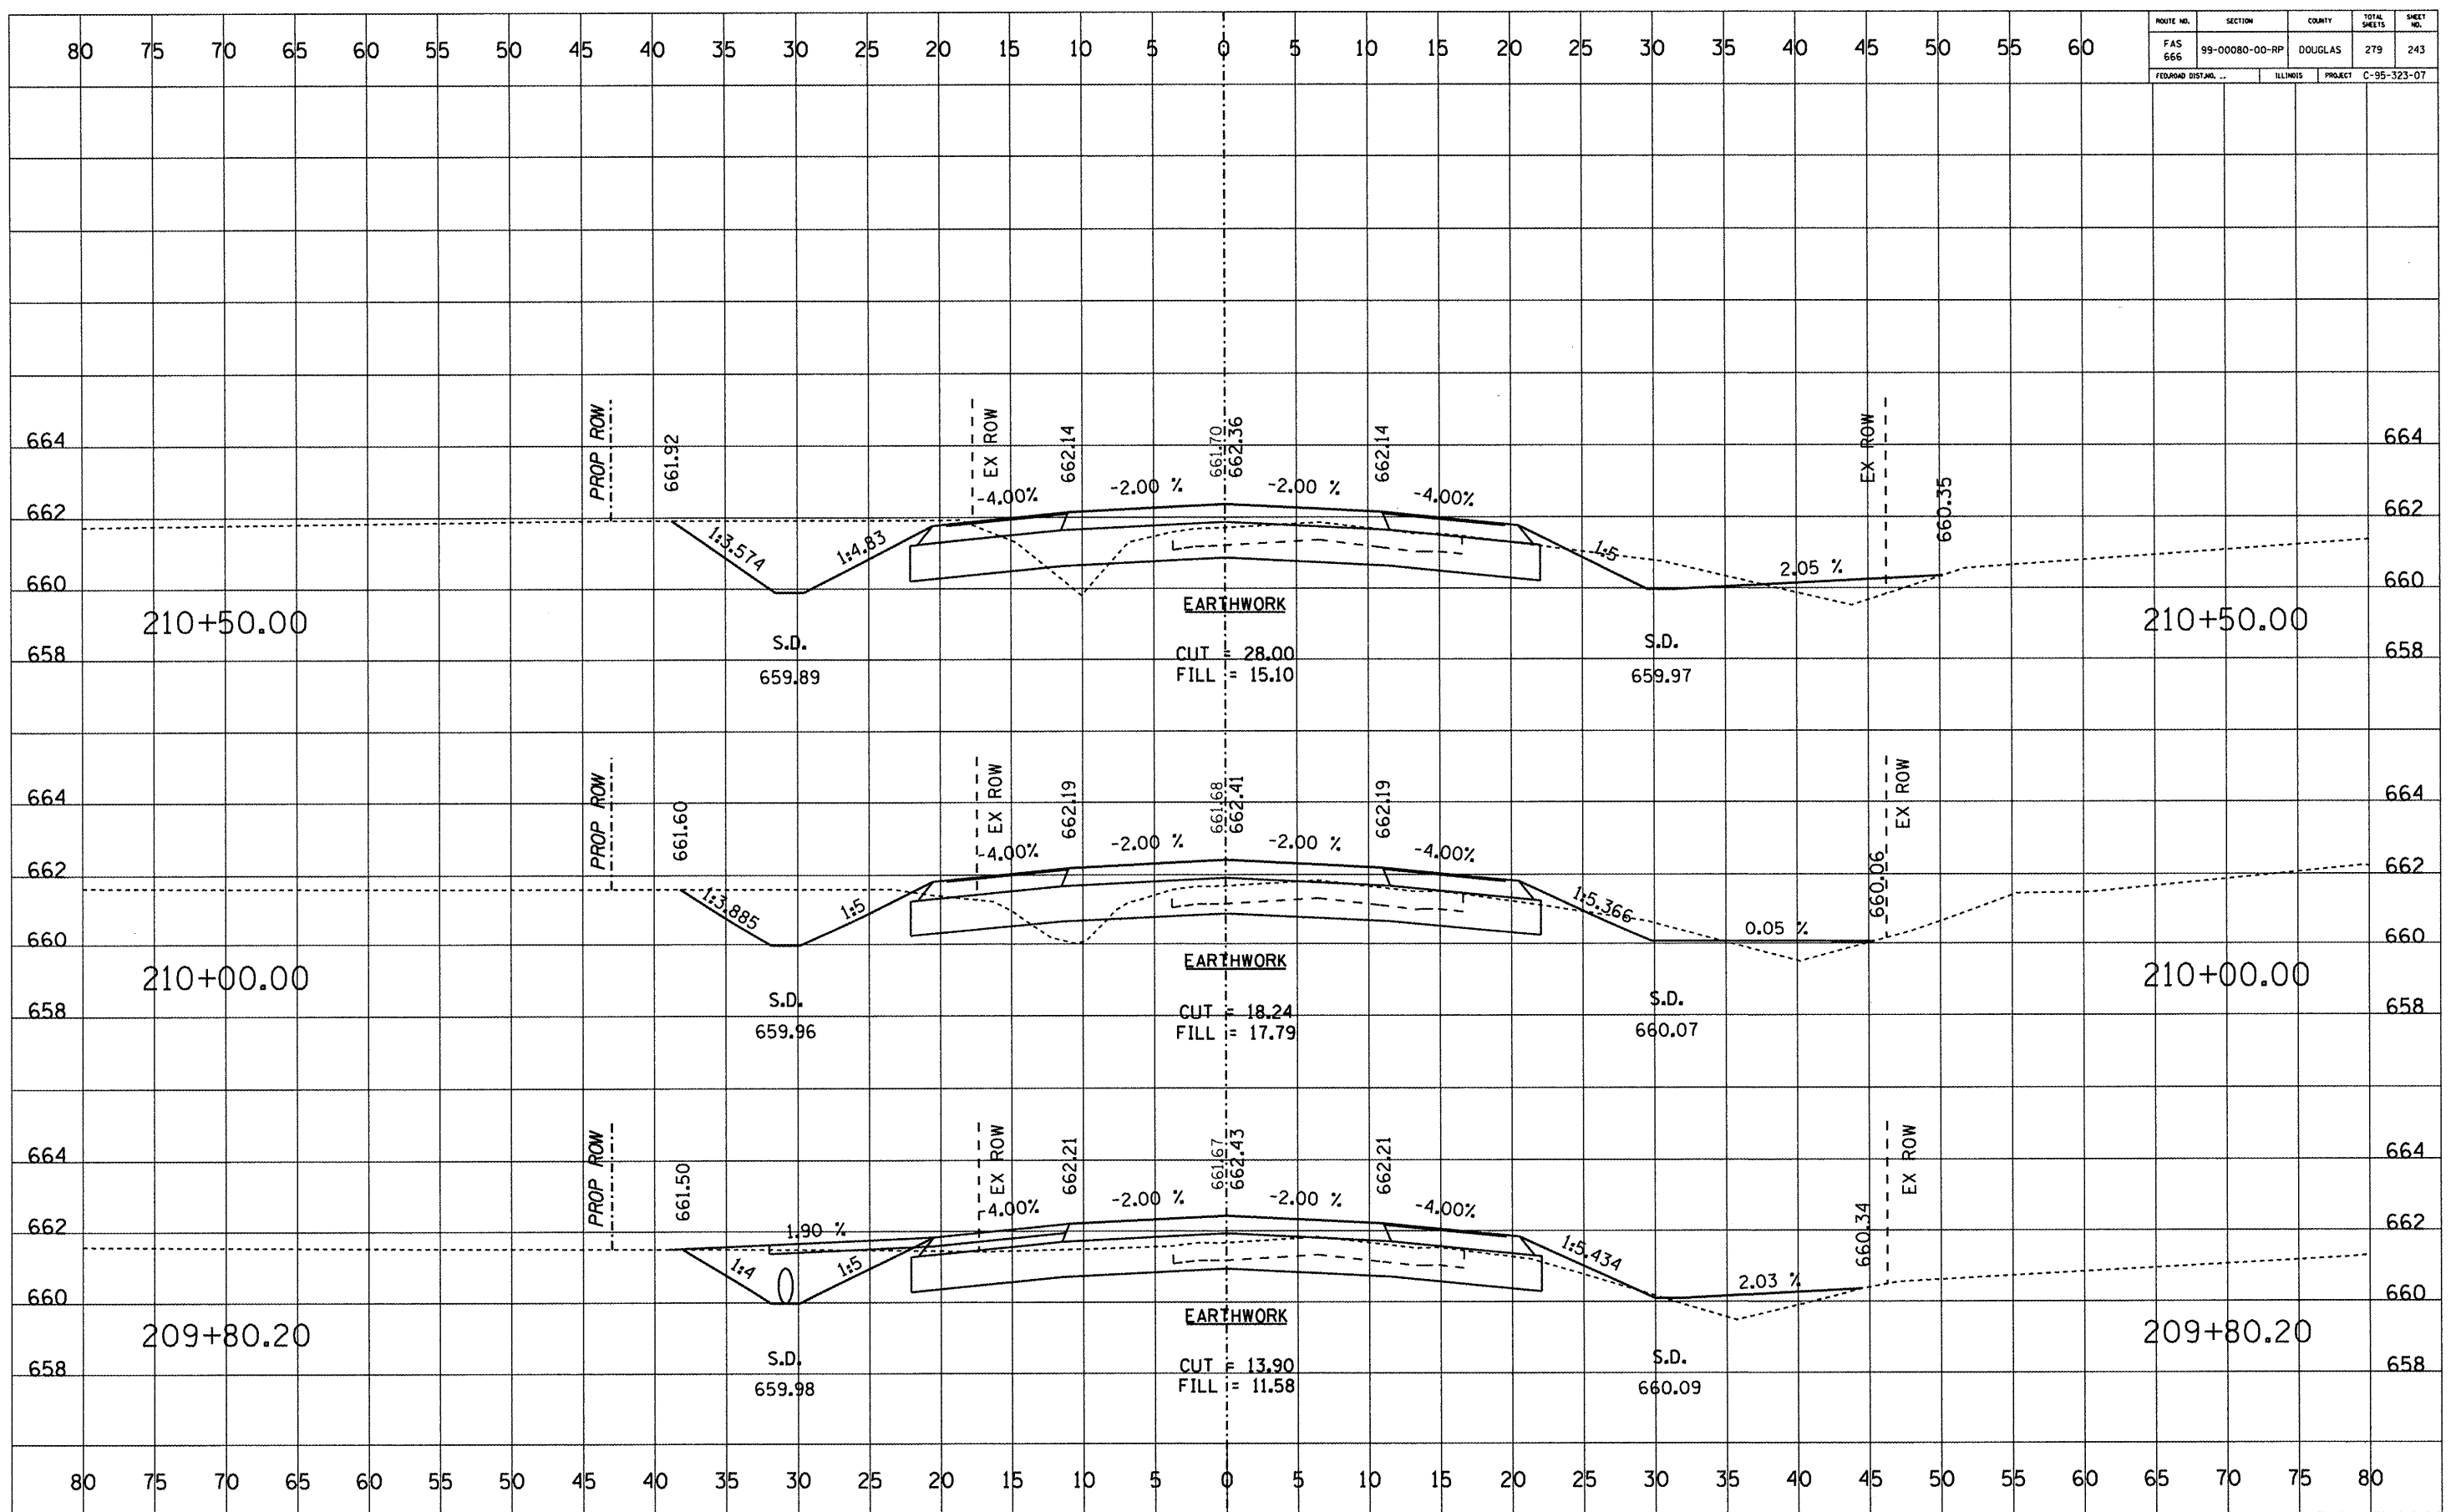

ROUTE NO.	SECTION	COUNTY	TOTAL SHEETS	SHEET NO.
FAS 666	99-00080-00-RP	DOUGLAS	279	244
FEDERAL DISTRICT	ILLINOIS	PROJECT	C-95-323-07	

DATE	BY


DATE	BY

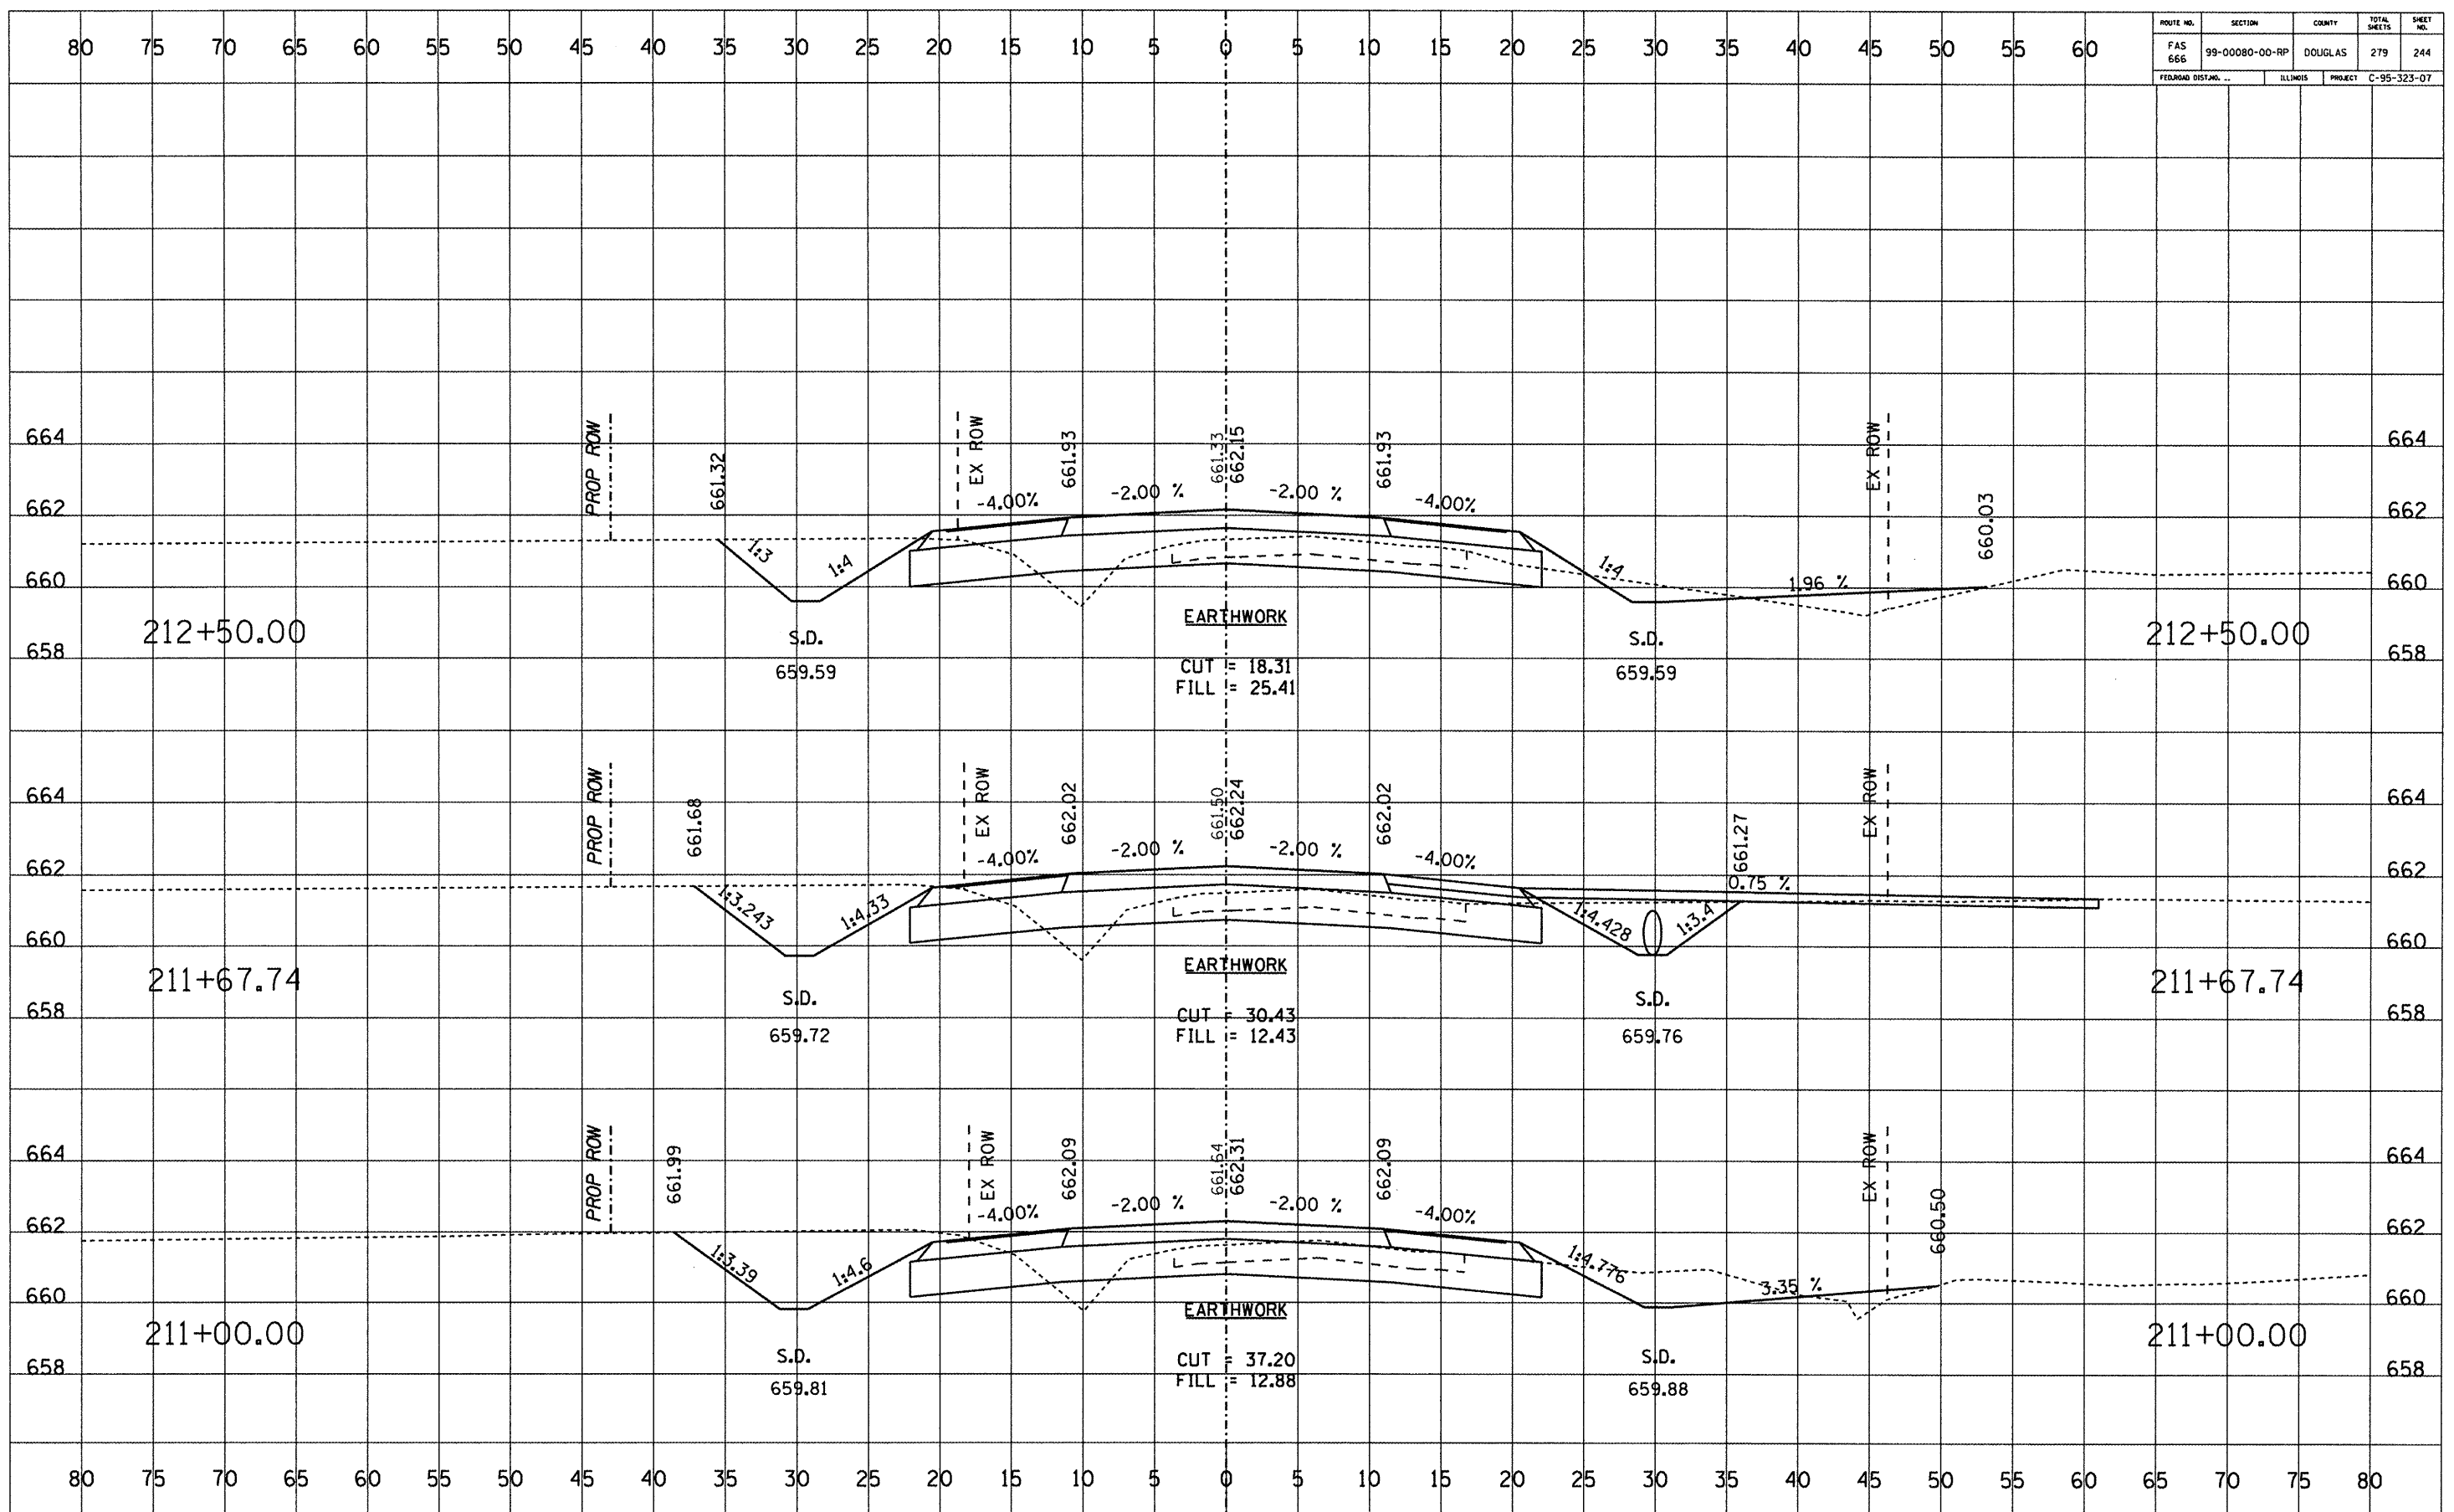

ROUTE NO.	SECTION	COUNTY	TOTAL SHEETS	SHEET NO.
FAS 666	99-00080-00-RP	DOUGLAS	279	245
FEDERAL DISTRICT NO.	ILLINOIS	PROJECT	C-95-323-07	

DATE	BY	NO.

DATE	BY	NO.

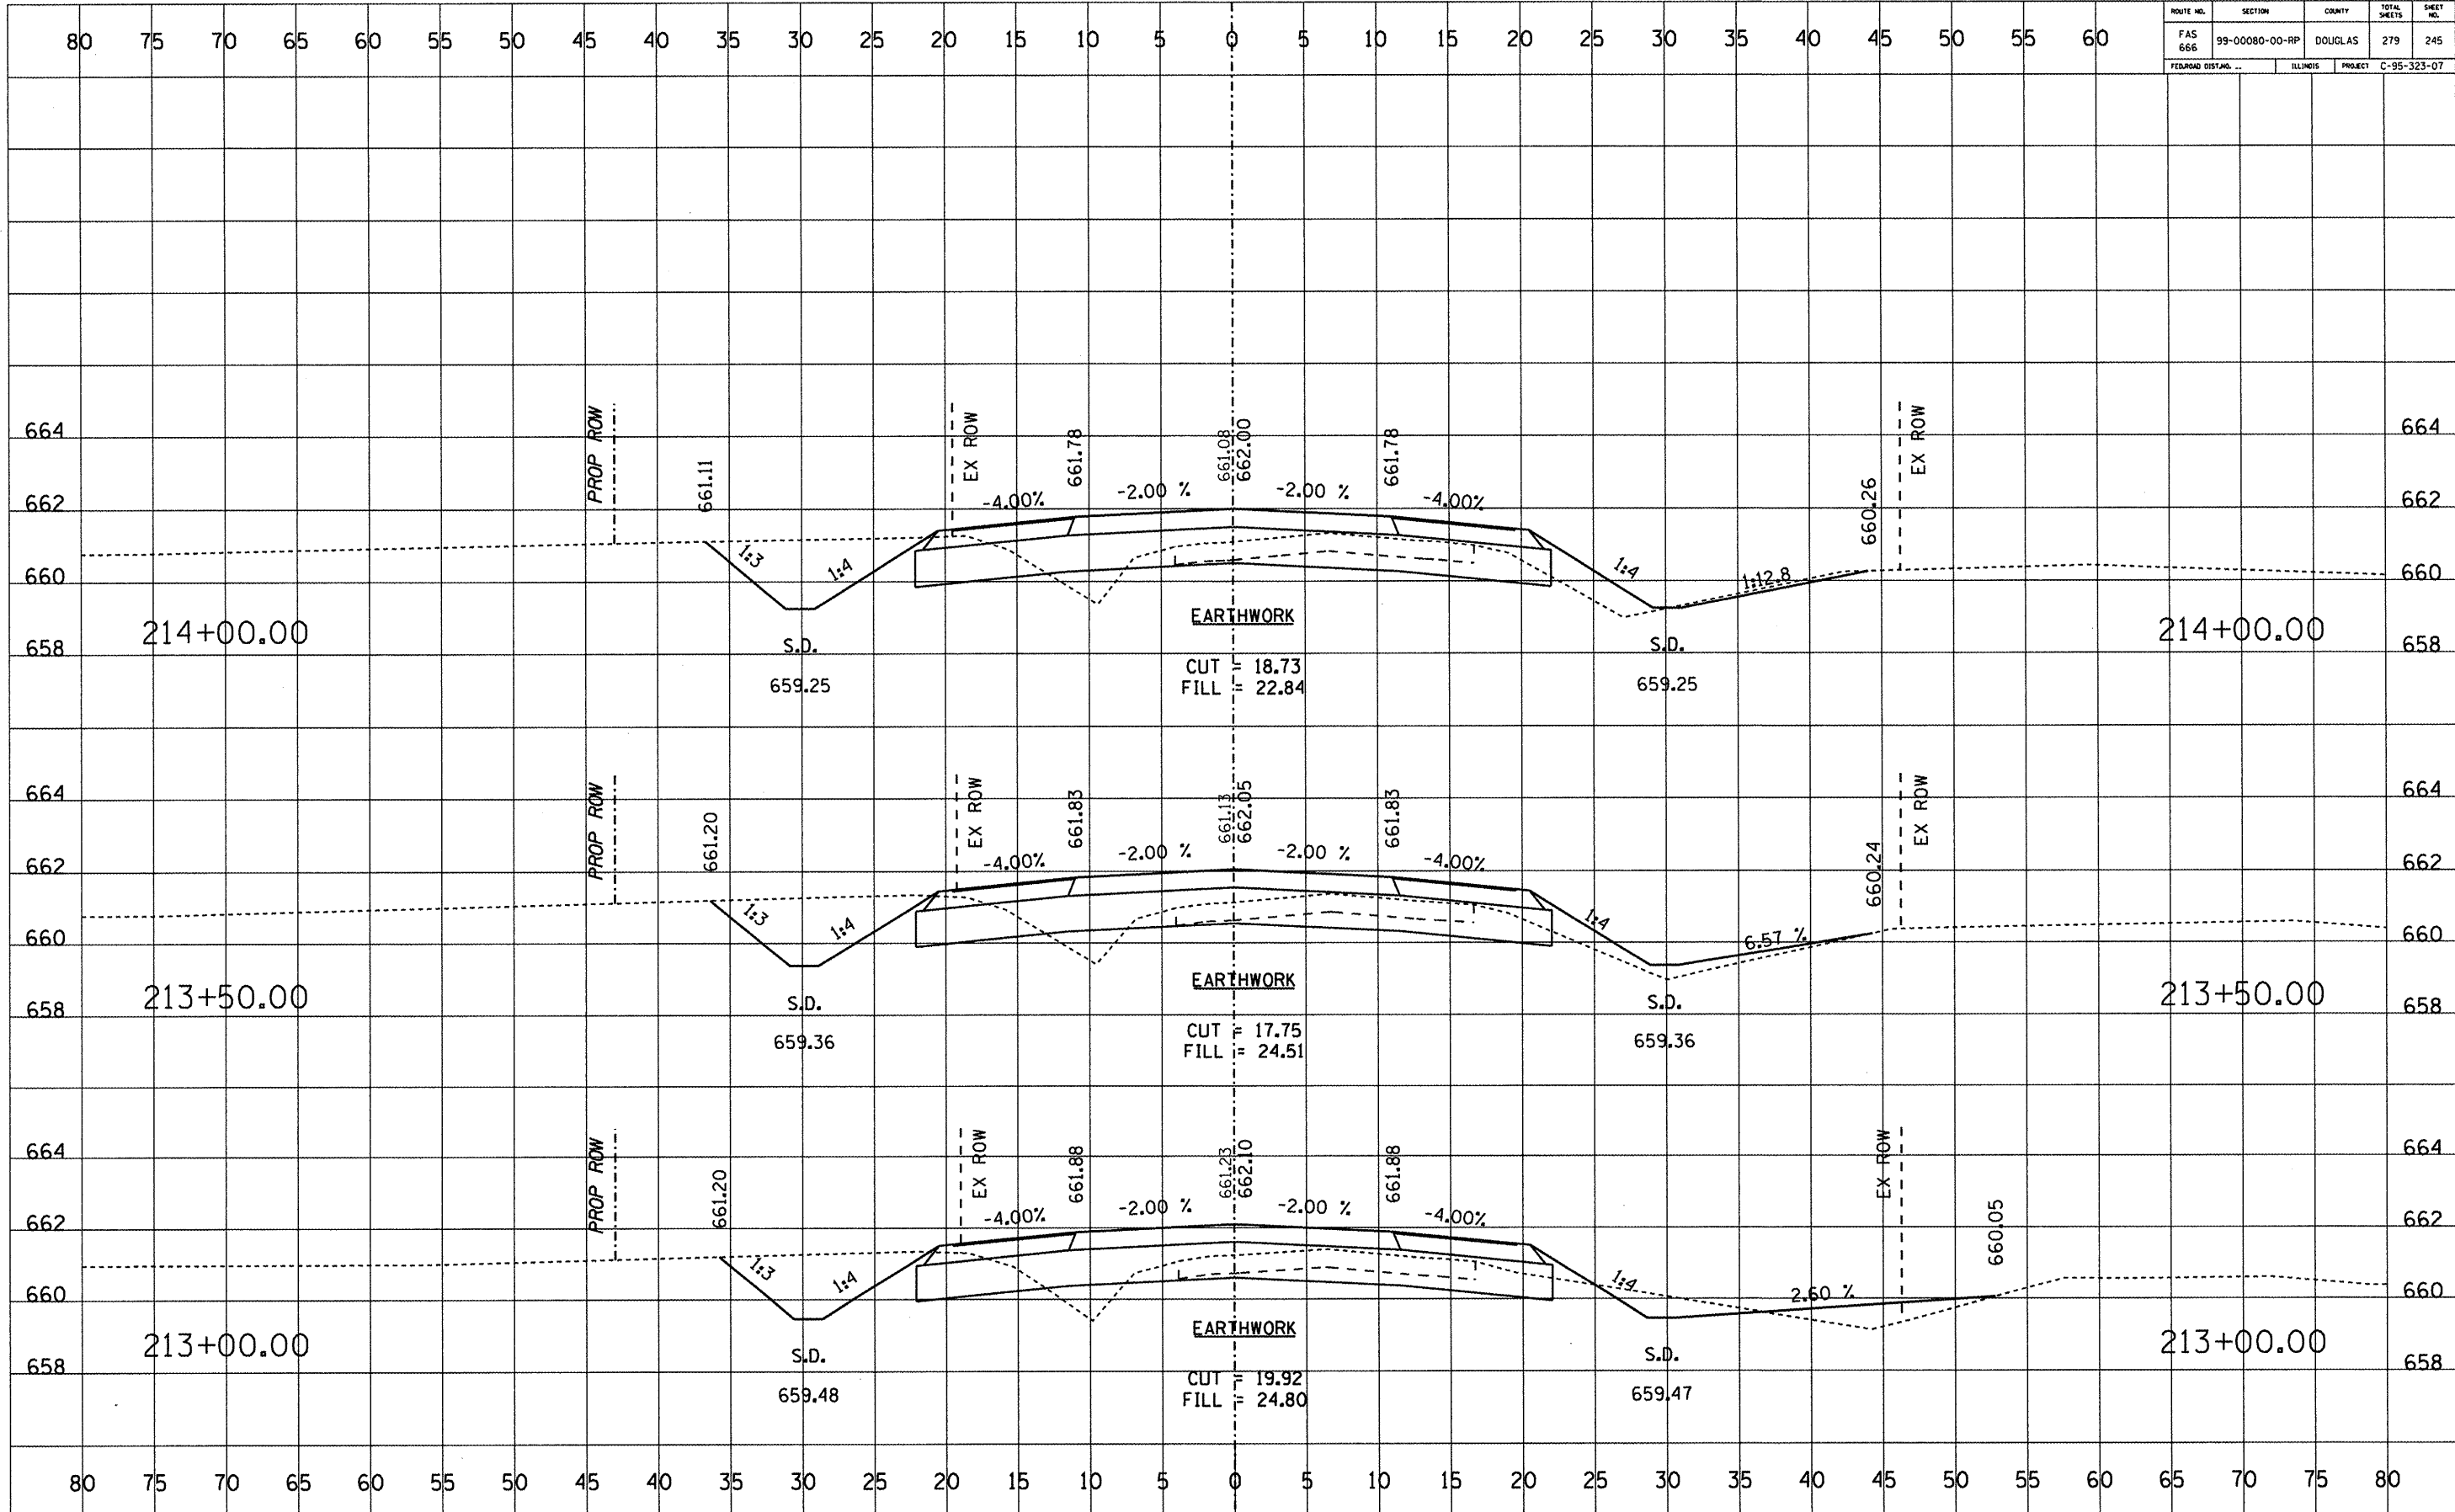


ROUTE NO.	SECTION	COUNTY	TOTAL SHEETS	SHEET NO.
FAS 666	99-00080-00-RP	DOUGLAS	279	246
FEDERAL DIST. NO. ...		ILLINOIS	PROJECT C-95-323-07	

DATE	BY

FINAL SURVEY	DATE

DATE	BY


ORIGINAL SURVEY	DATE

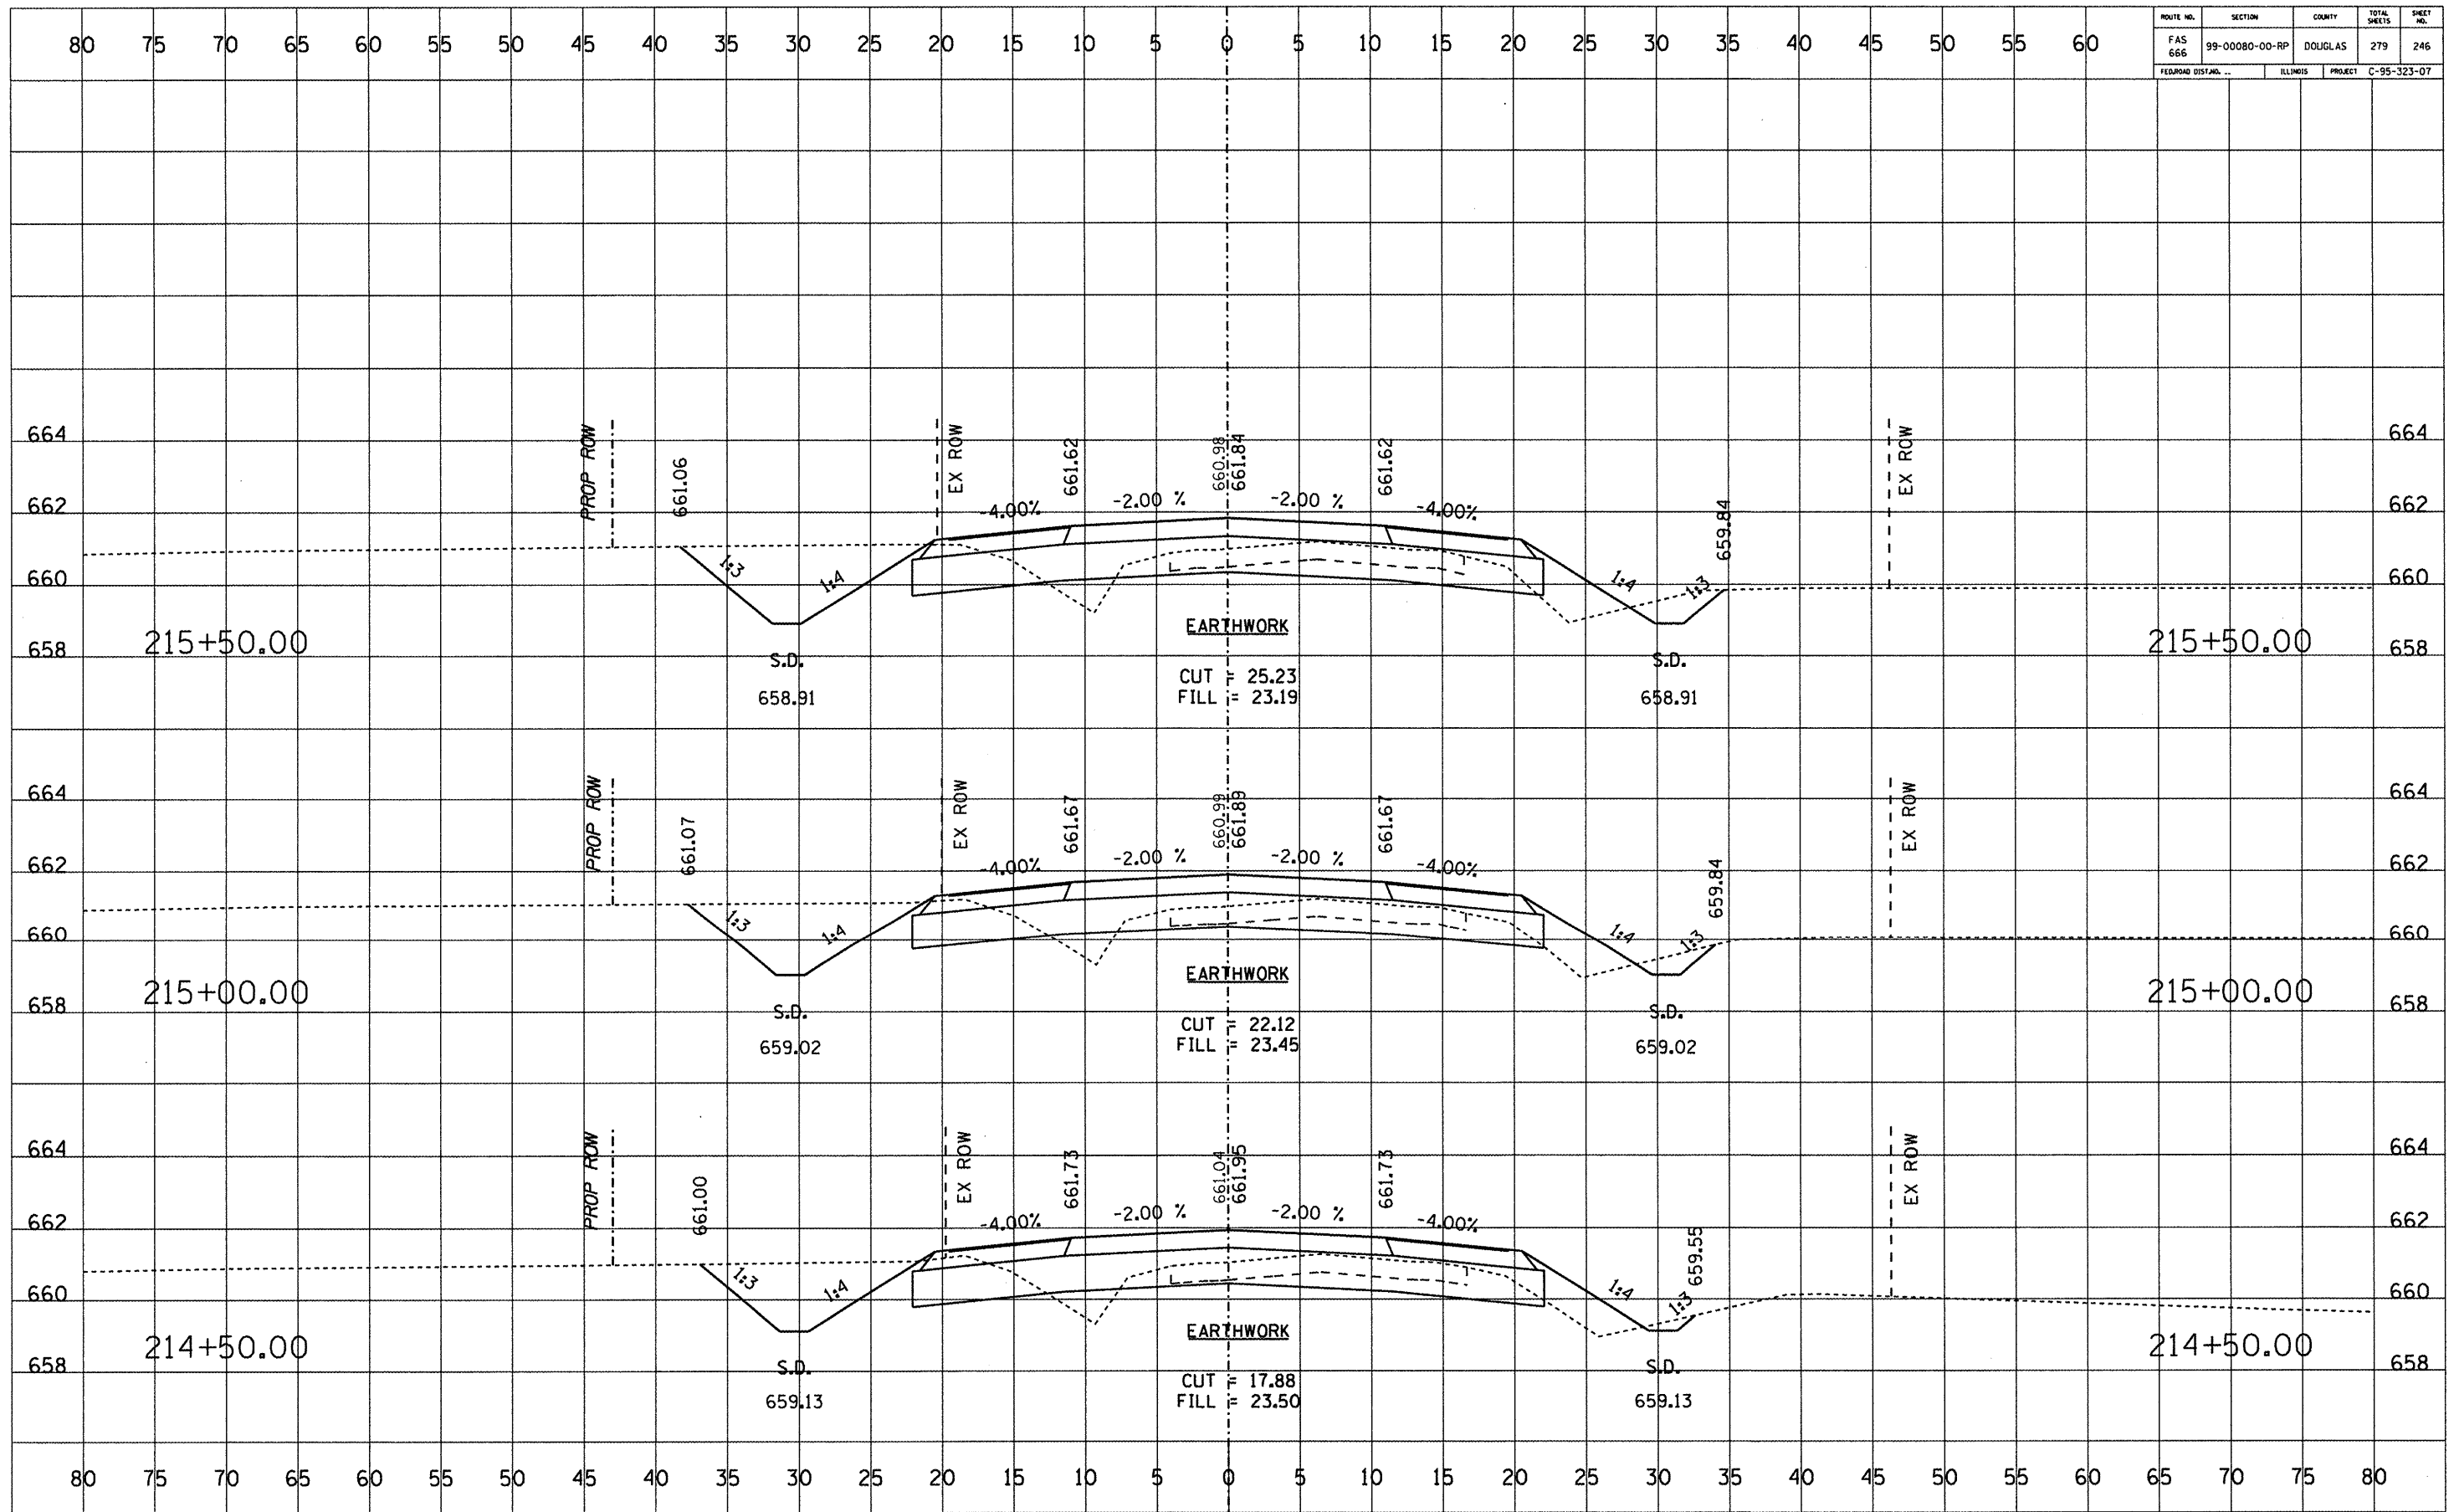

ROUTE NO.	SECTION	COUNTY	TOTAL SHEETS	SHEET NO.
FAS 666	99-00080-00-RP	DOUGLAS	279	249
FEDERAL DIST. NO.	ILLINOIS	PROJECT	C-95-323-07	

DATE	
BY	
SURVEYED	
PLOTTED	
TEMPLATE	
NOTE BOOK	
AREAS CHECKED	
NO.	


DATE	
BY	
SURVEYED	
PLOTTED	
TEMPLATE	
NOTE BOOK	
AREAS CHECKED	
NO.	

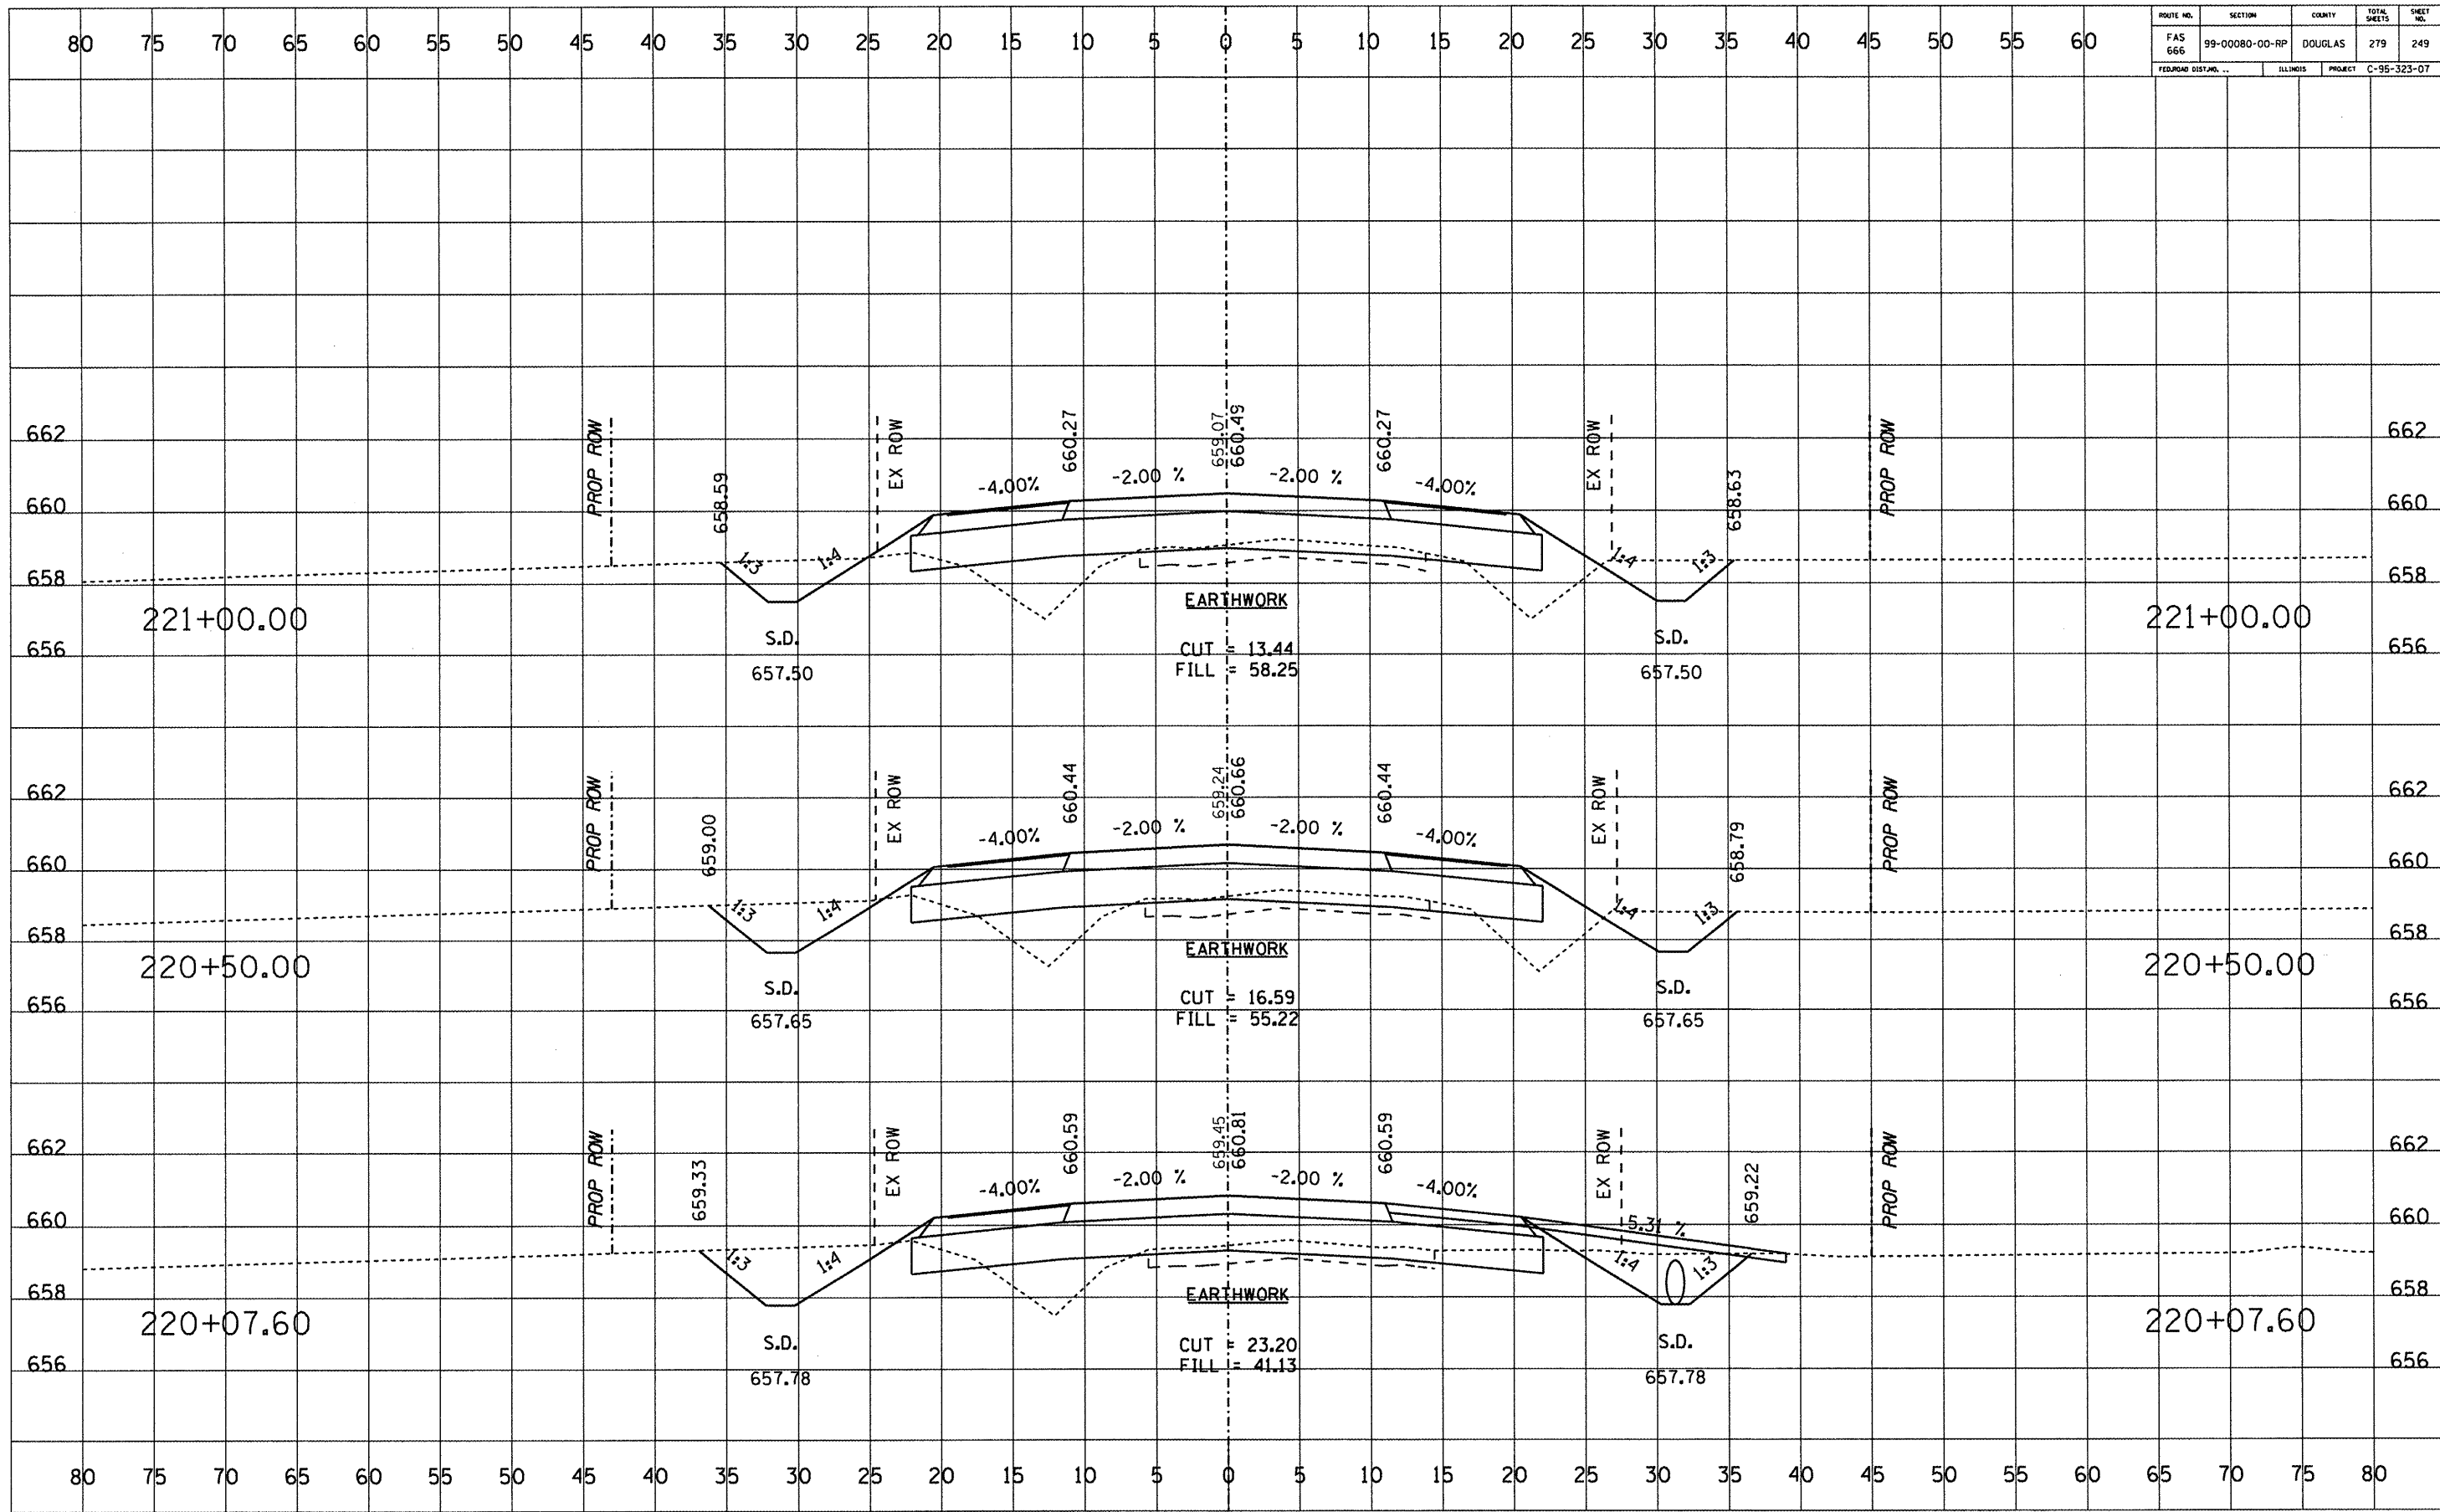

ROUTE NO.	SECTION	COUNTY	TOTAL SHEETS	SHEET NO.
FAS 666	99-00080-00-RP	DOUGLAS	279	250
FEDERAL DISTRICT	ILLINOIS	PROJECT	C-95-323-07	

DATE	
BY	
SURVEYED	
PLOTTED	
NOTE BOOK	
AREAS CHECKED	
NO.	

DATE	
BY	
SURVEYED	
PLOTTED	
NOTE BOOK	
AREAS CHECKED	
NO.	

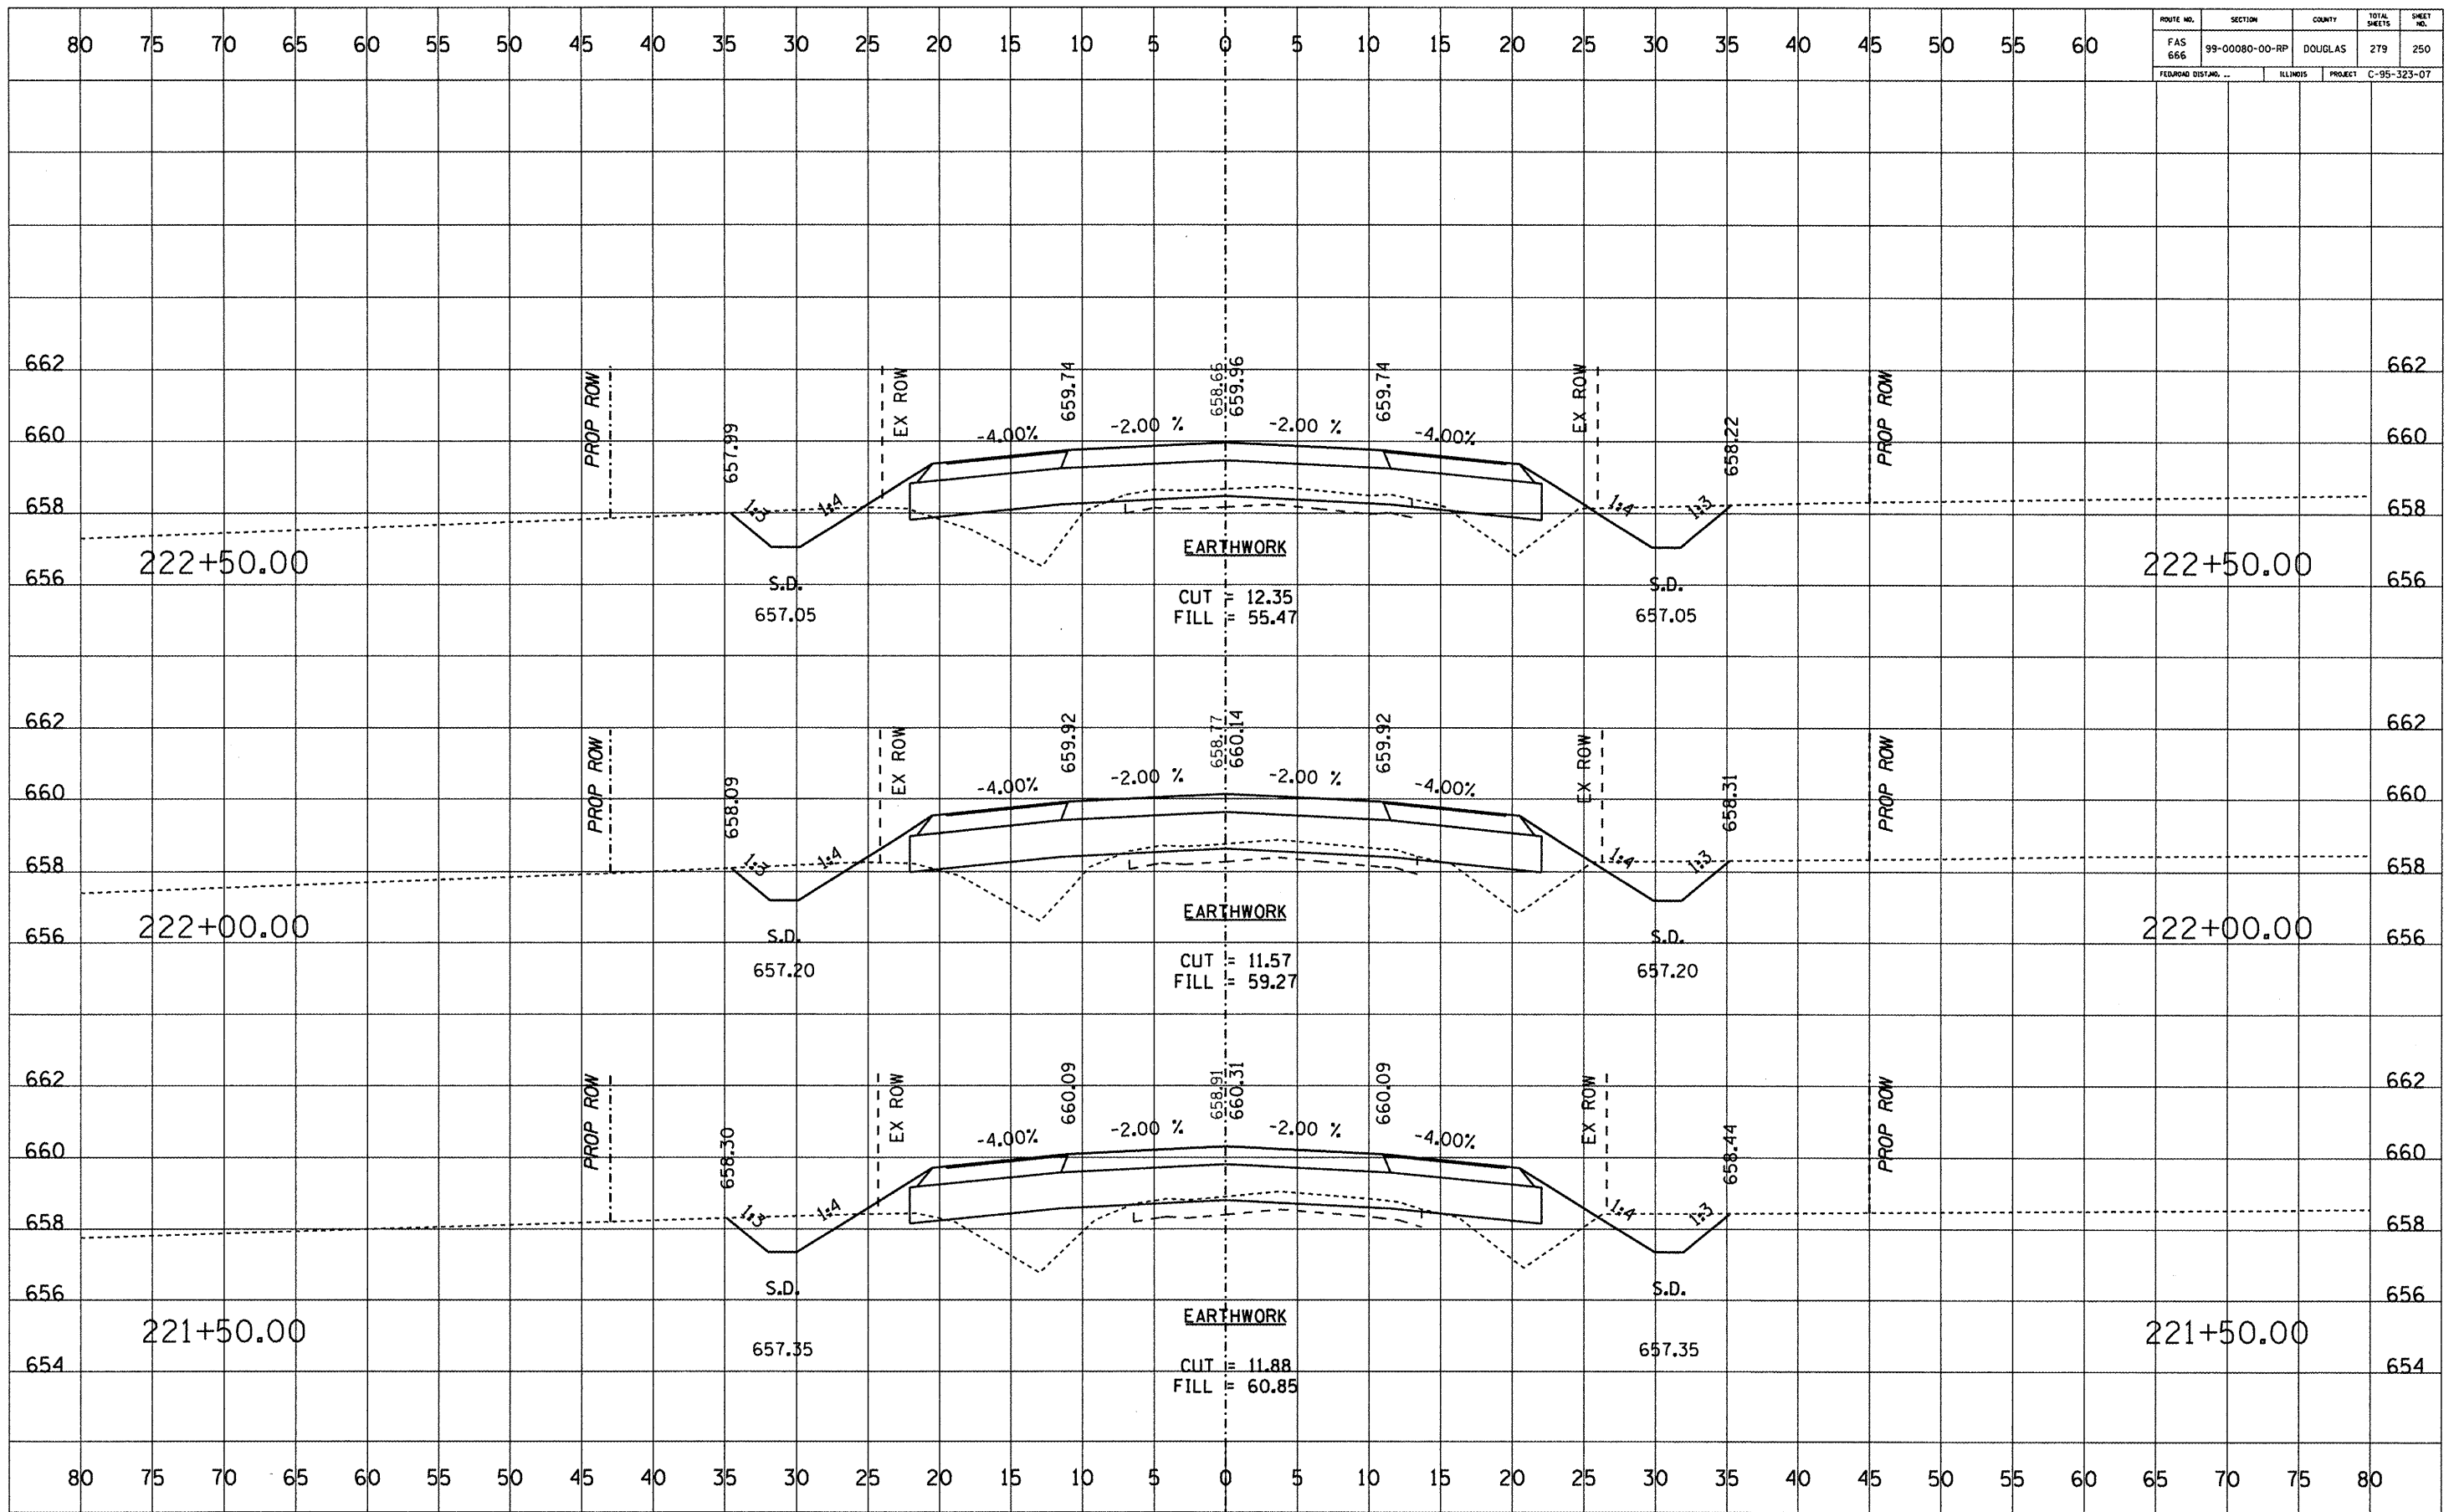


ROUTE NO.	SECTION	COUNTY	TOTAL SHEETS	SHEET NO.
FAS 666	99-00080-00-RP	DOUGLAS	279	255
FEDERAL DIST. NO. ...		ILLINOIS	PROJECT C-95-323-07	

DATE	BY

NO.	NOTE BOOK	PLOTTED	AREA CHECKED

DATE	BY


NO.	NOTE BOOK	PLOTTED	AREA CHECKED

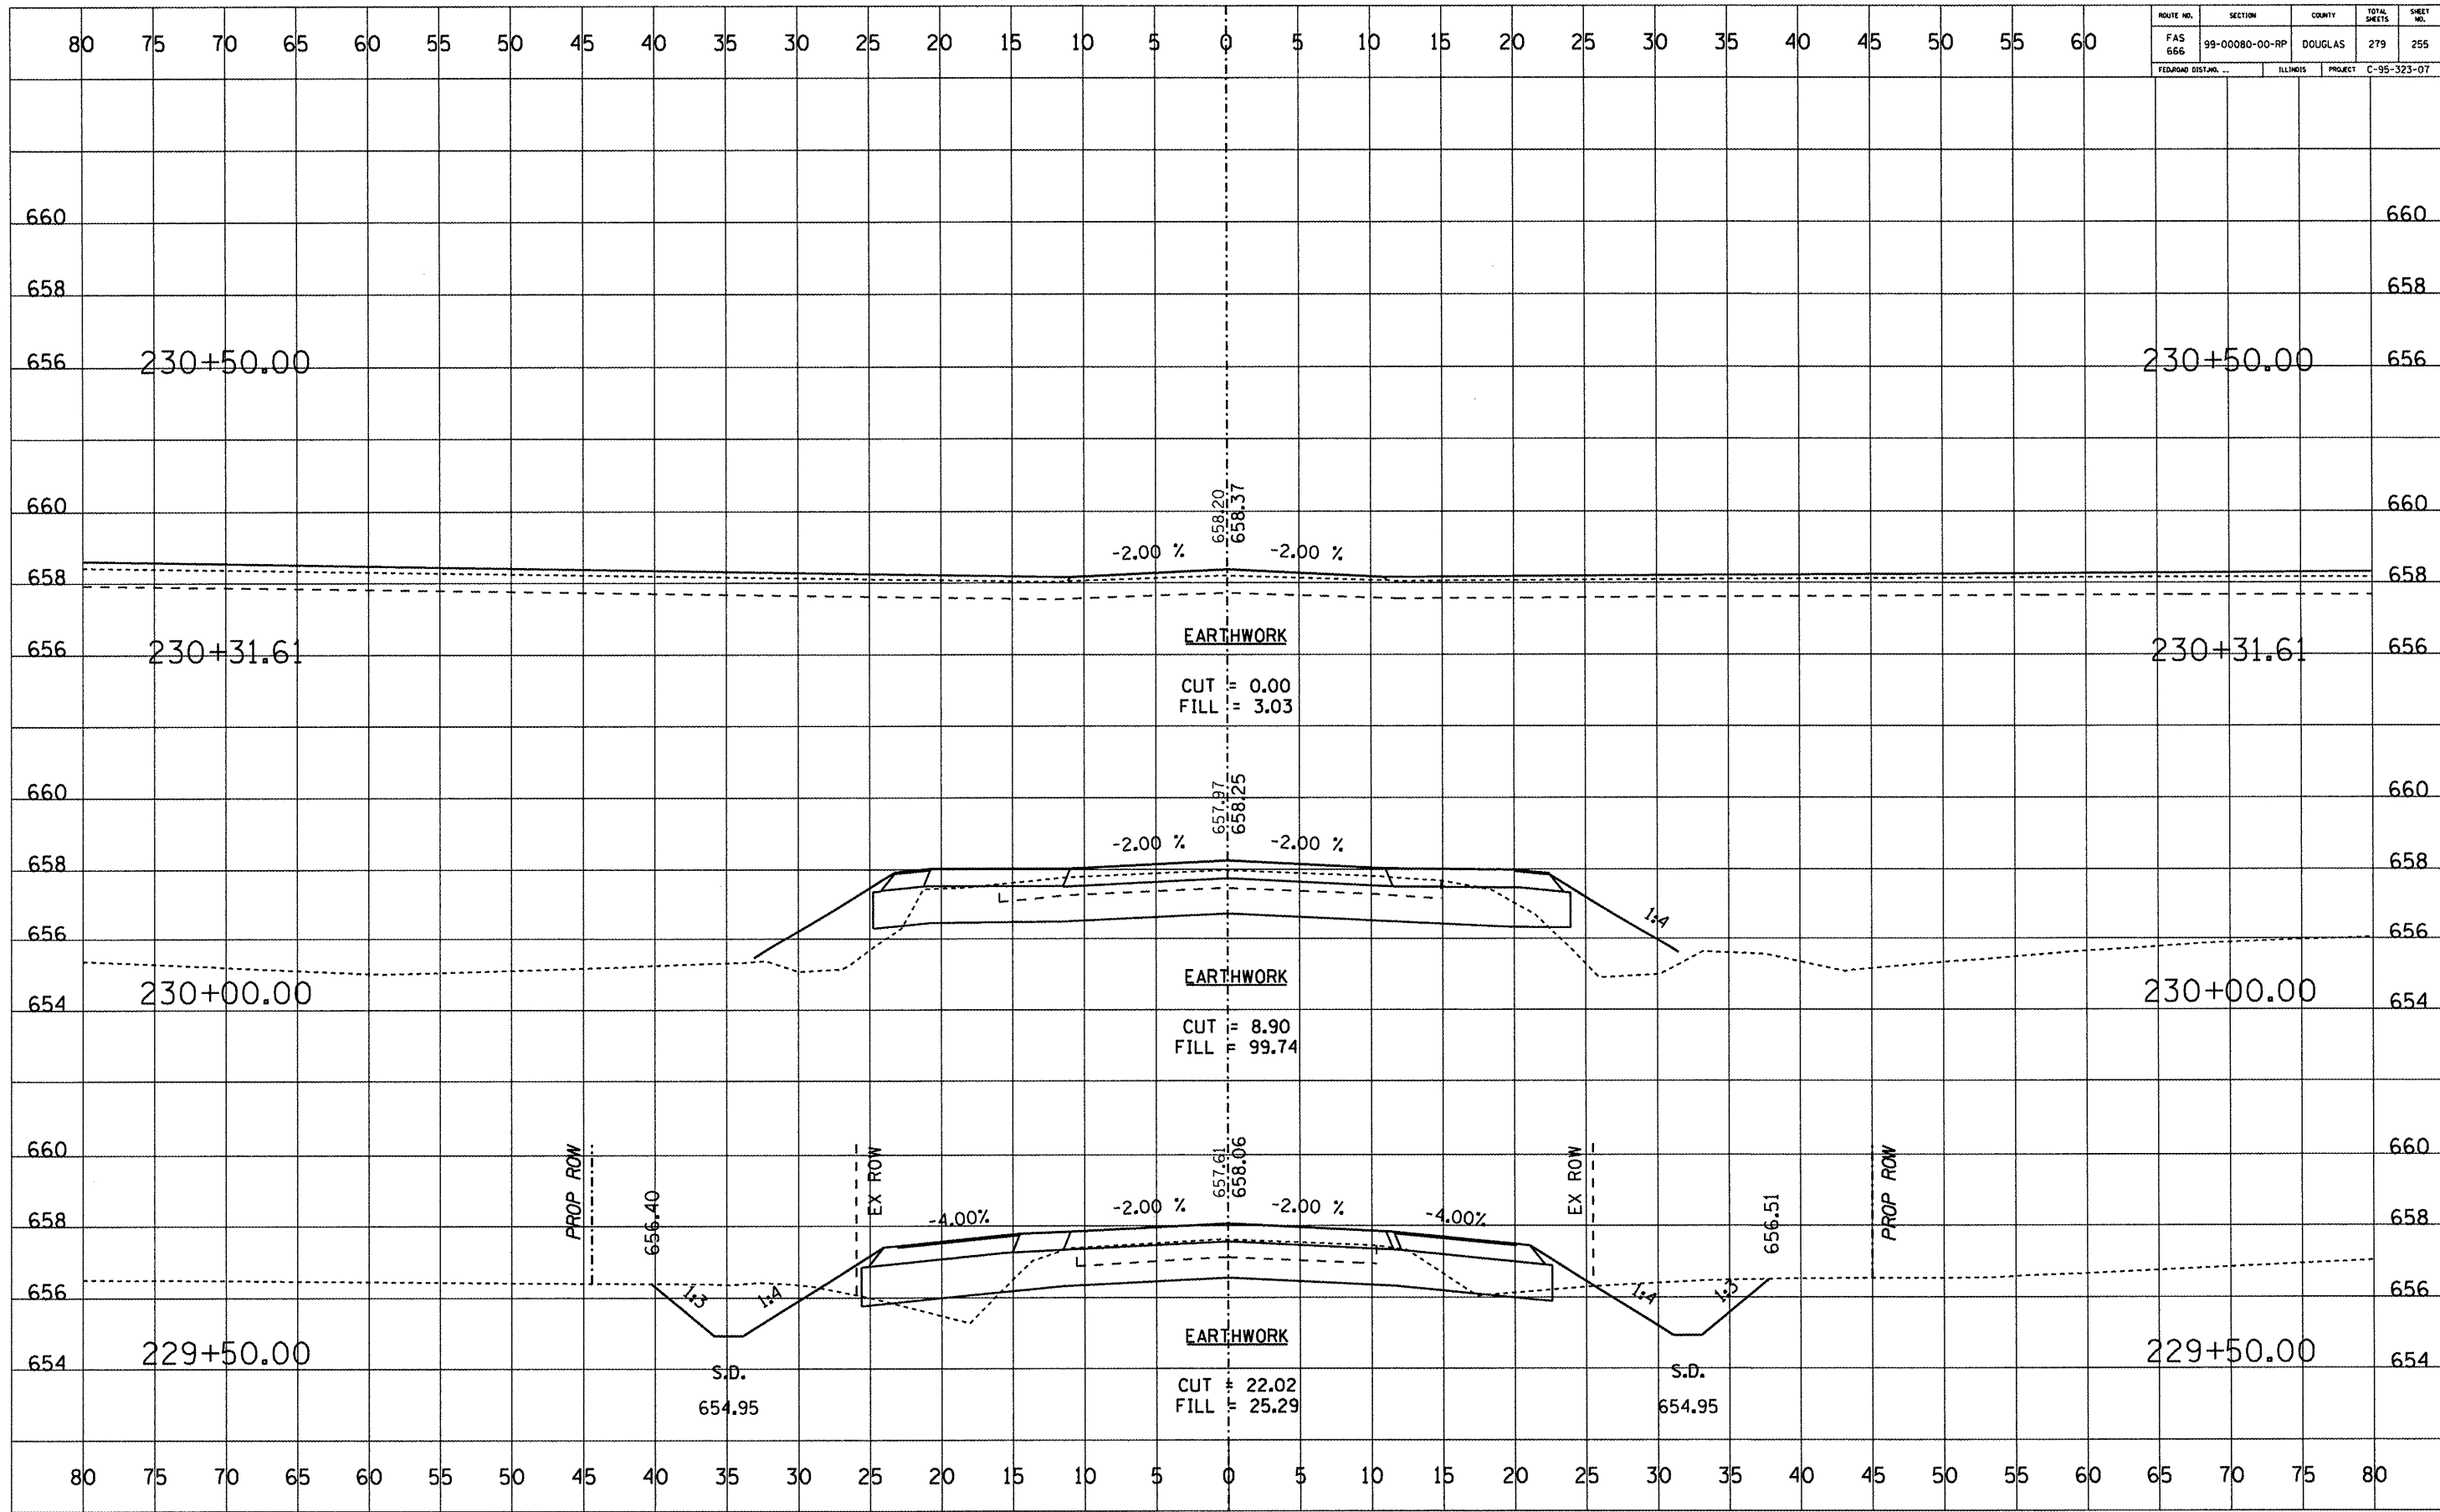

ROUTE NO.	SECTION	COUNTY	TOTAL SHEETS	SHEET NO.
FAS 666	99-00080-00-RP	DOUGLAS	279	256
FEDERAL DIST. NO.	ILLINOIS	PROJECT	C-95-323-07	

DATE	BY	FINAL SURVEY	SURVEYED	PLOTTED	REPLATE	NO. OF SHEETS	AREAS CHECKED


DATE	BY	ORIGINAL SURVEY	SURVEYED	PLOTTED	REPLATE	NO. OF SHEETS	AREAS CHECKED

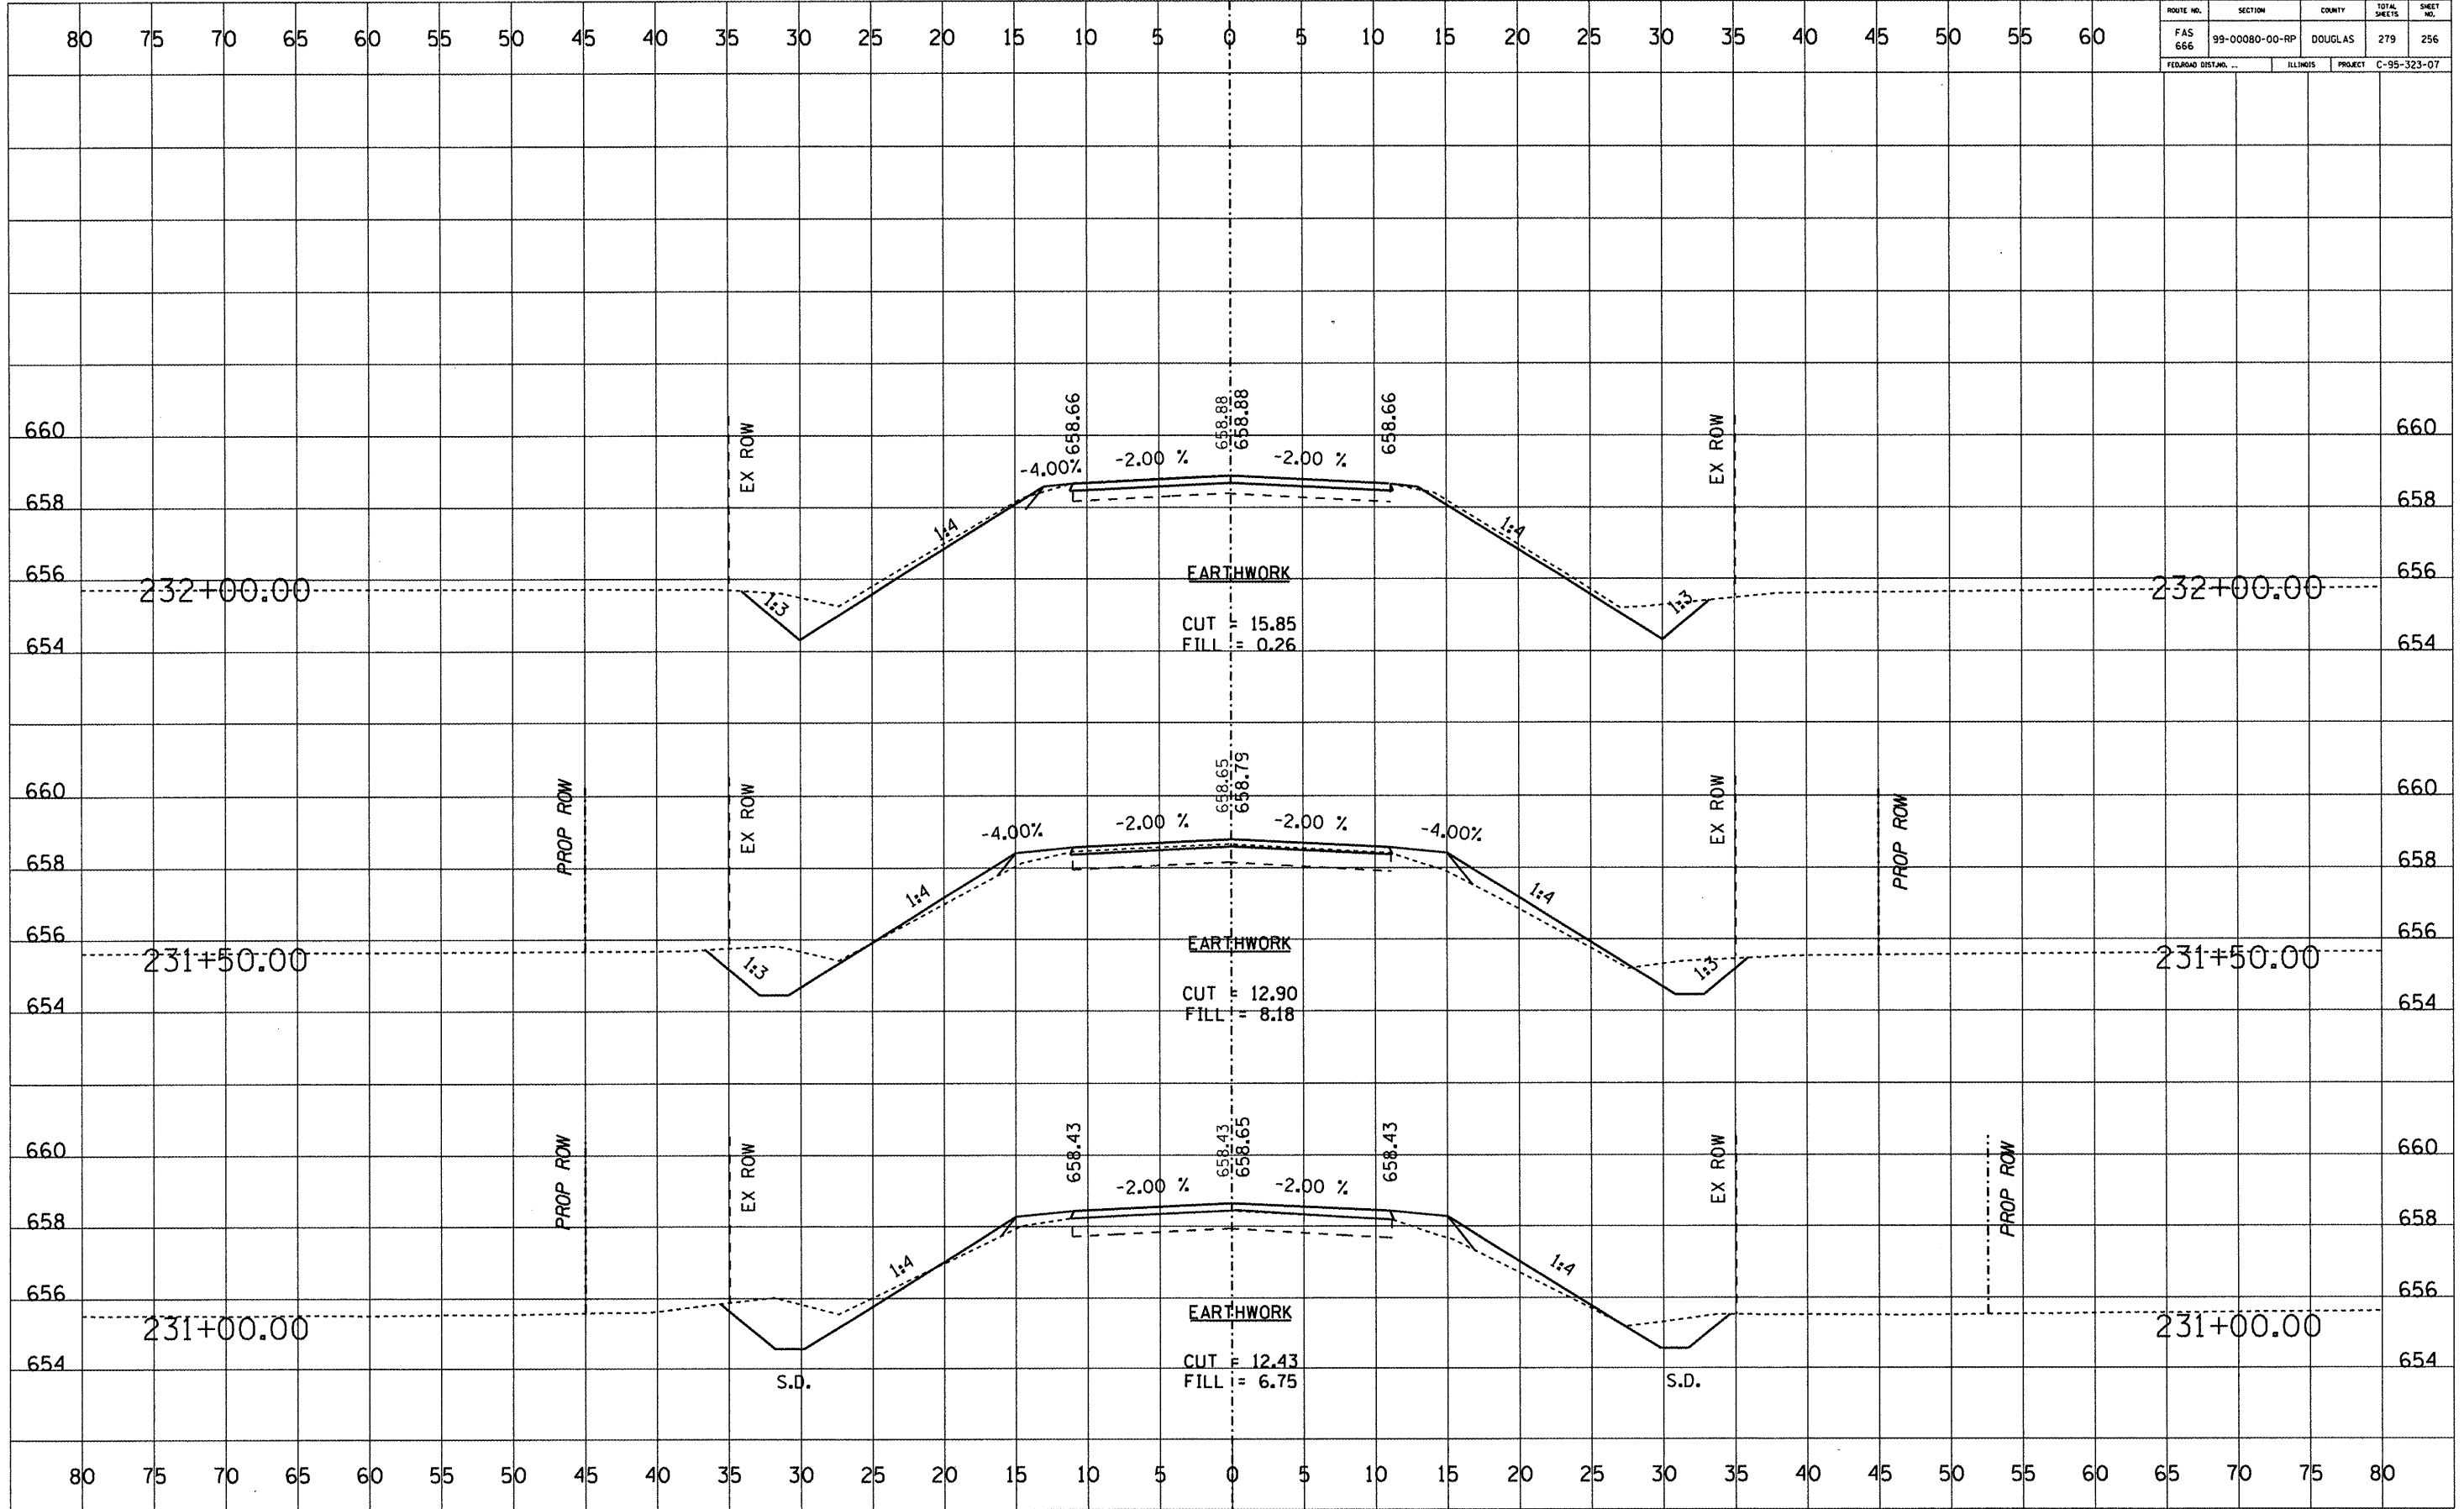

ROUTE NO.	SECTION	COUNTY	TOTAL SHEETS	SHEET NO.
FAS 666	99-00080-00-RP	DOUGLAS	279	257
FEDERAL DIST. NO. ...		ILLINOIS	PROJECT C-95-323-07	

FINAL SURVEY	SURVEYED	DATE
NOTE BOOK NO.	PLOTTED	BY
	TEMPLATE	
	AREAS CHECKED	


ORIGINAL SURVEY	SURVEYED	DATE
NOTE BOOK NO.	PLOTTED	BY
	TEMPLATE	
	AREAS CHECKED	

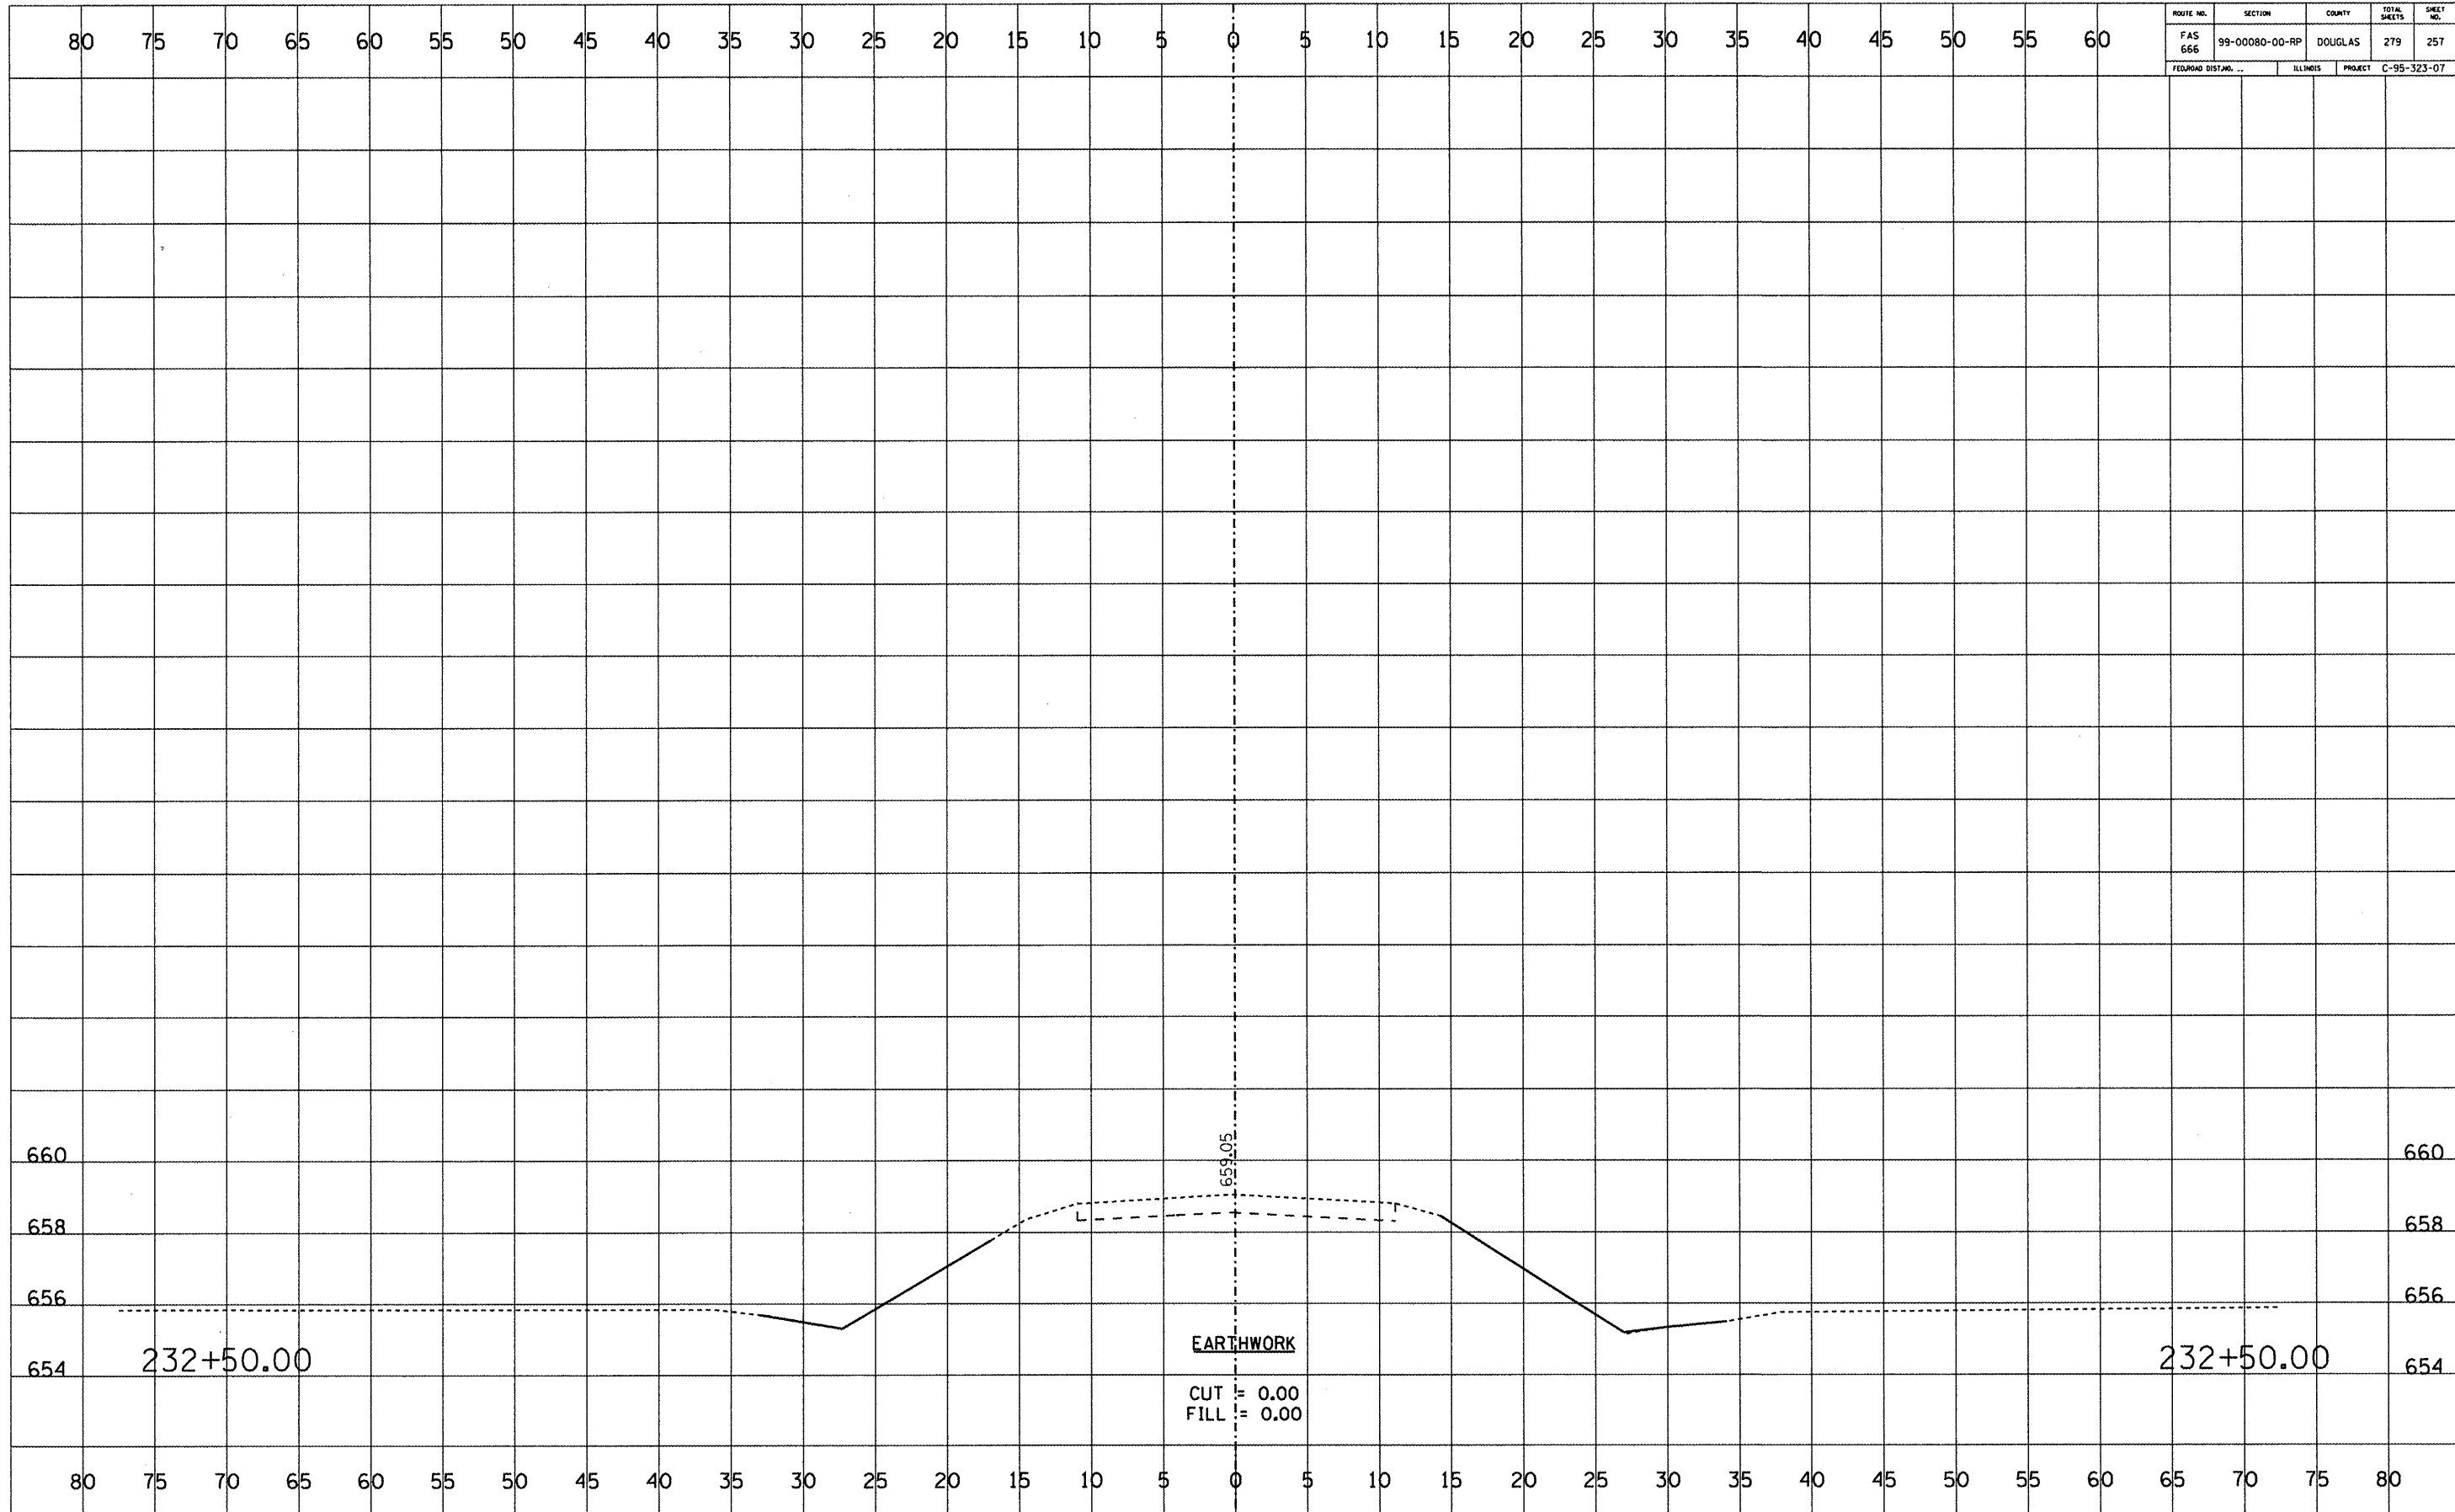



ROUTE NO.	SECTION	COUNTY	TOTAL SHEETS	SHEET NO.
FAS 666	99-00080-00-RP	DOUGLAS	279	258
FEDORAD DISTAN...		ILLINOIS	PROJECT	C-95-323-07

80 75 70 65 60 55 50 45 40 35 30 25 20 15 10 5 0 5 10 15 20 25 30 35 40 45 50 55 60

DATE	BY
ORIGINAL SURVEY NO.	CHECKED
FINAL SURVEY NO.	DATE
NOTE BOOK NO.	
AREAS CHECKED	

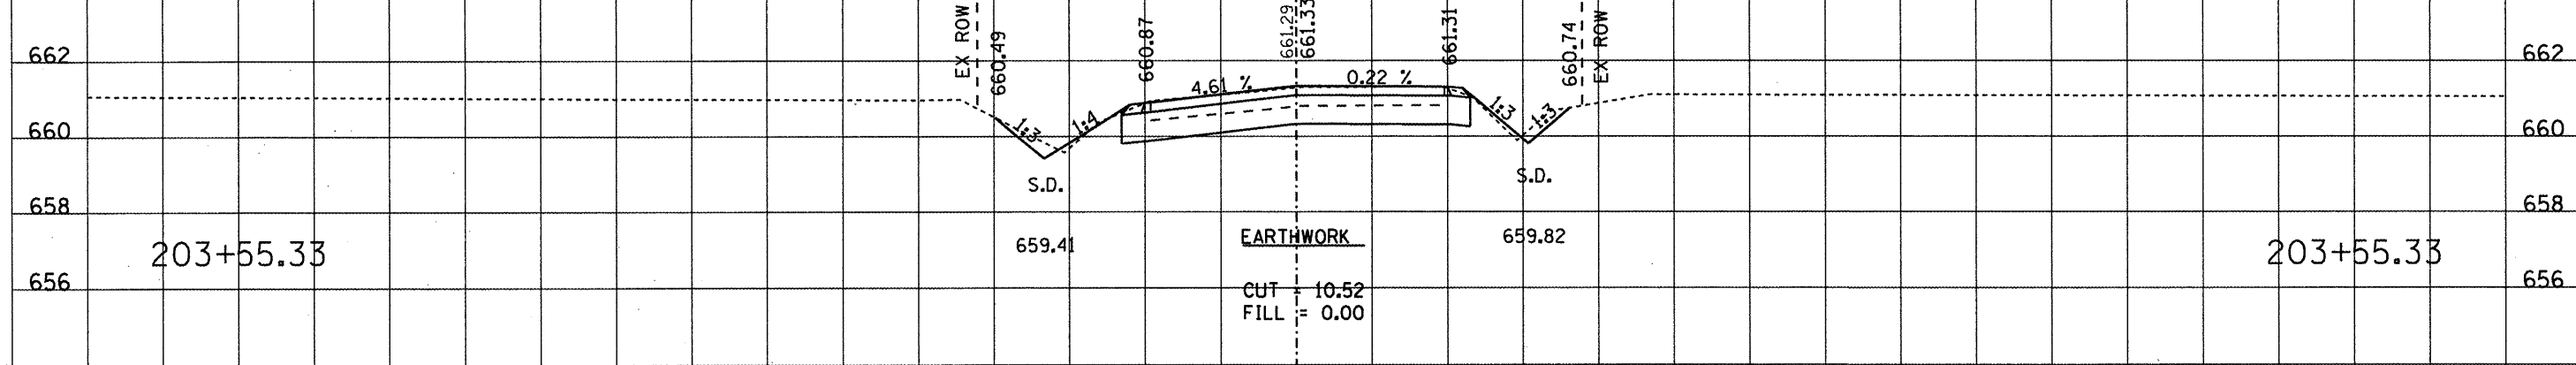

DATE	BY
ORIGINAL SURVEY NO.	CHECKED
FINAL SURVEY NO.	DATE
NOTE BOOK NO.	
AREAS CHECKED	

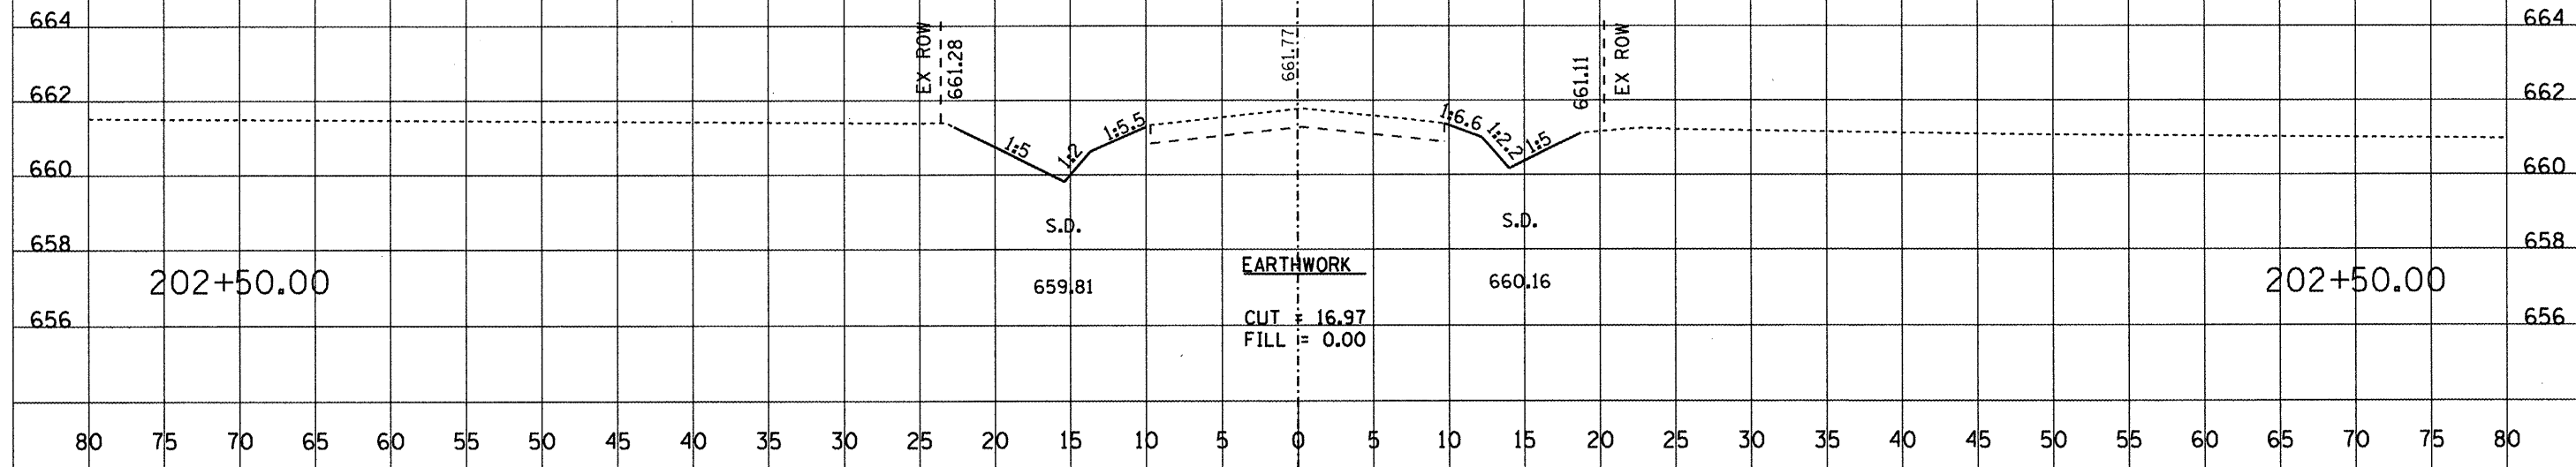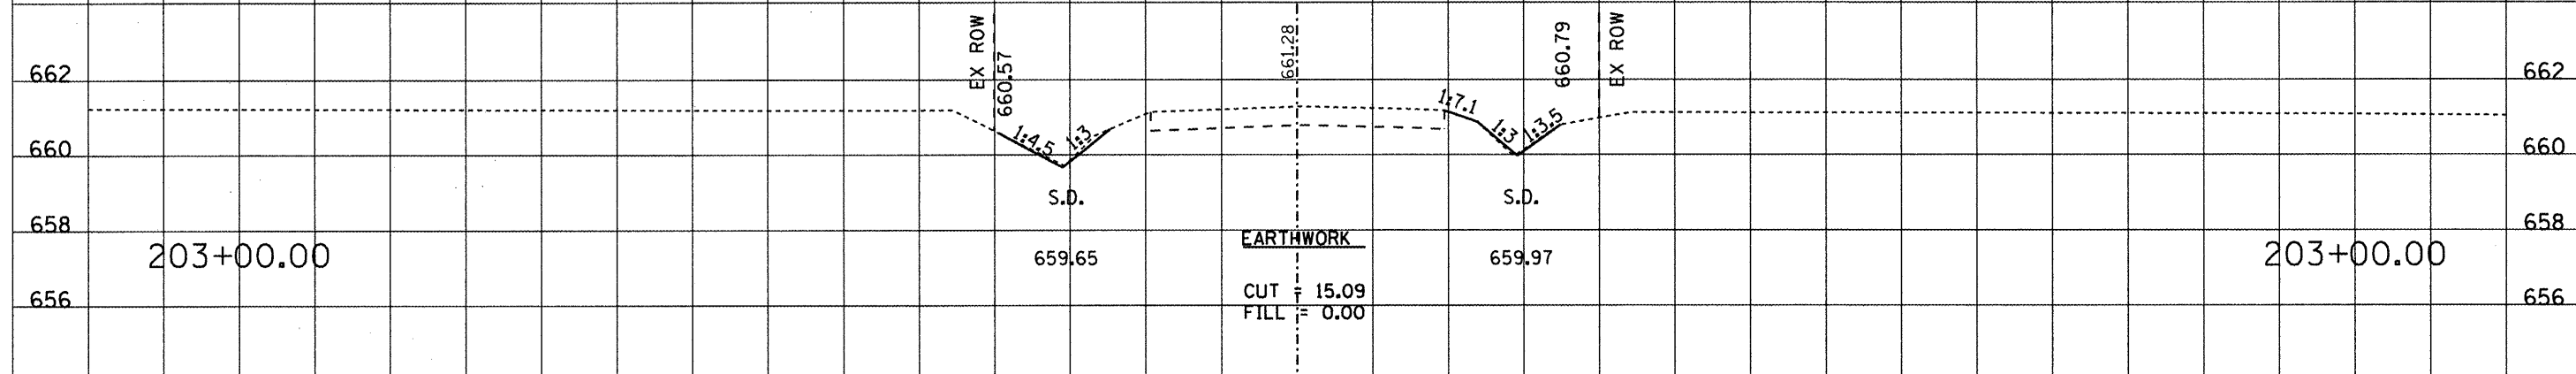


80 75 70 65 60 55 50 45 40 35 30 25 20 15 10 5 0 5 10 15 20 25 30 35 40 45 50 55 60 65 70 75 80

ROUTE NO.	SECTION	COUNTY	TOTAL SHEETS	SHEET NO.
FAS 666	99-00080-00-RP	DOUGLAS	279	260
FEDERAL DIST. NO. ...		ILLINOIS	PROJECT	C-95-323-07

FINAL SURVEY NOTE BOOK NO.	SURVEYED PLOTTED TEMPLATE AREAS CHECKED	DATE

ORIGINAL SURVEY NOTE BOOK NO.	SURVEYED PLOTTED TEMPLATE AREAS CHECKED	DATE

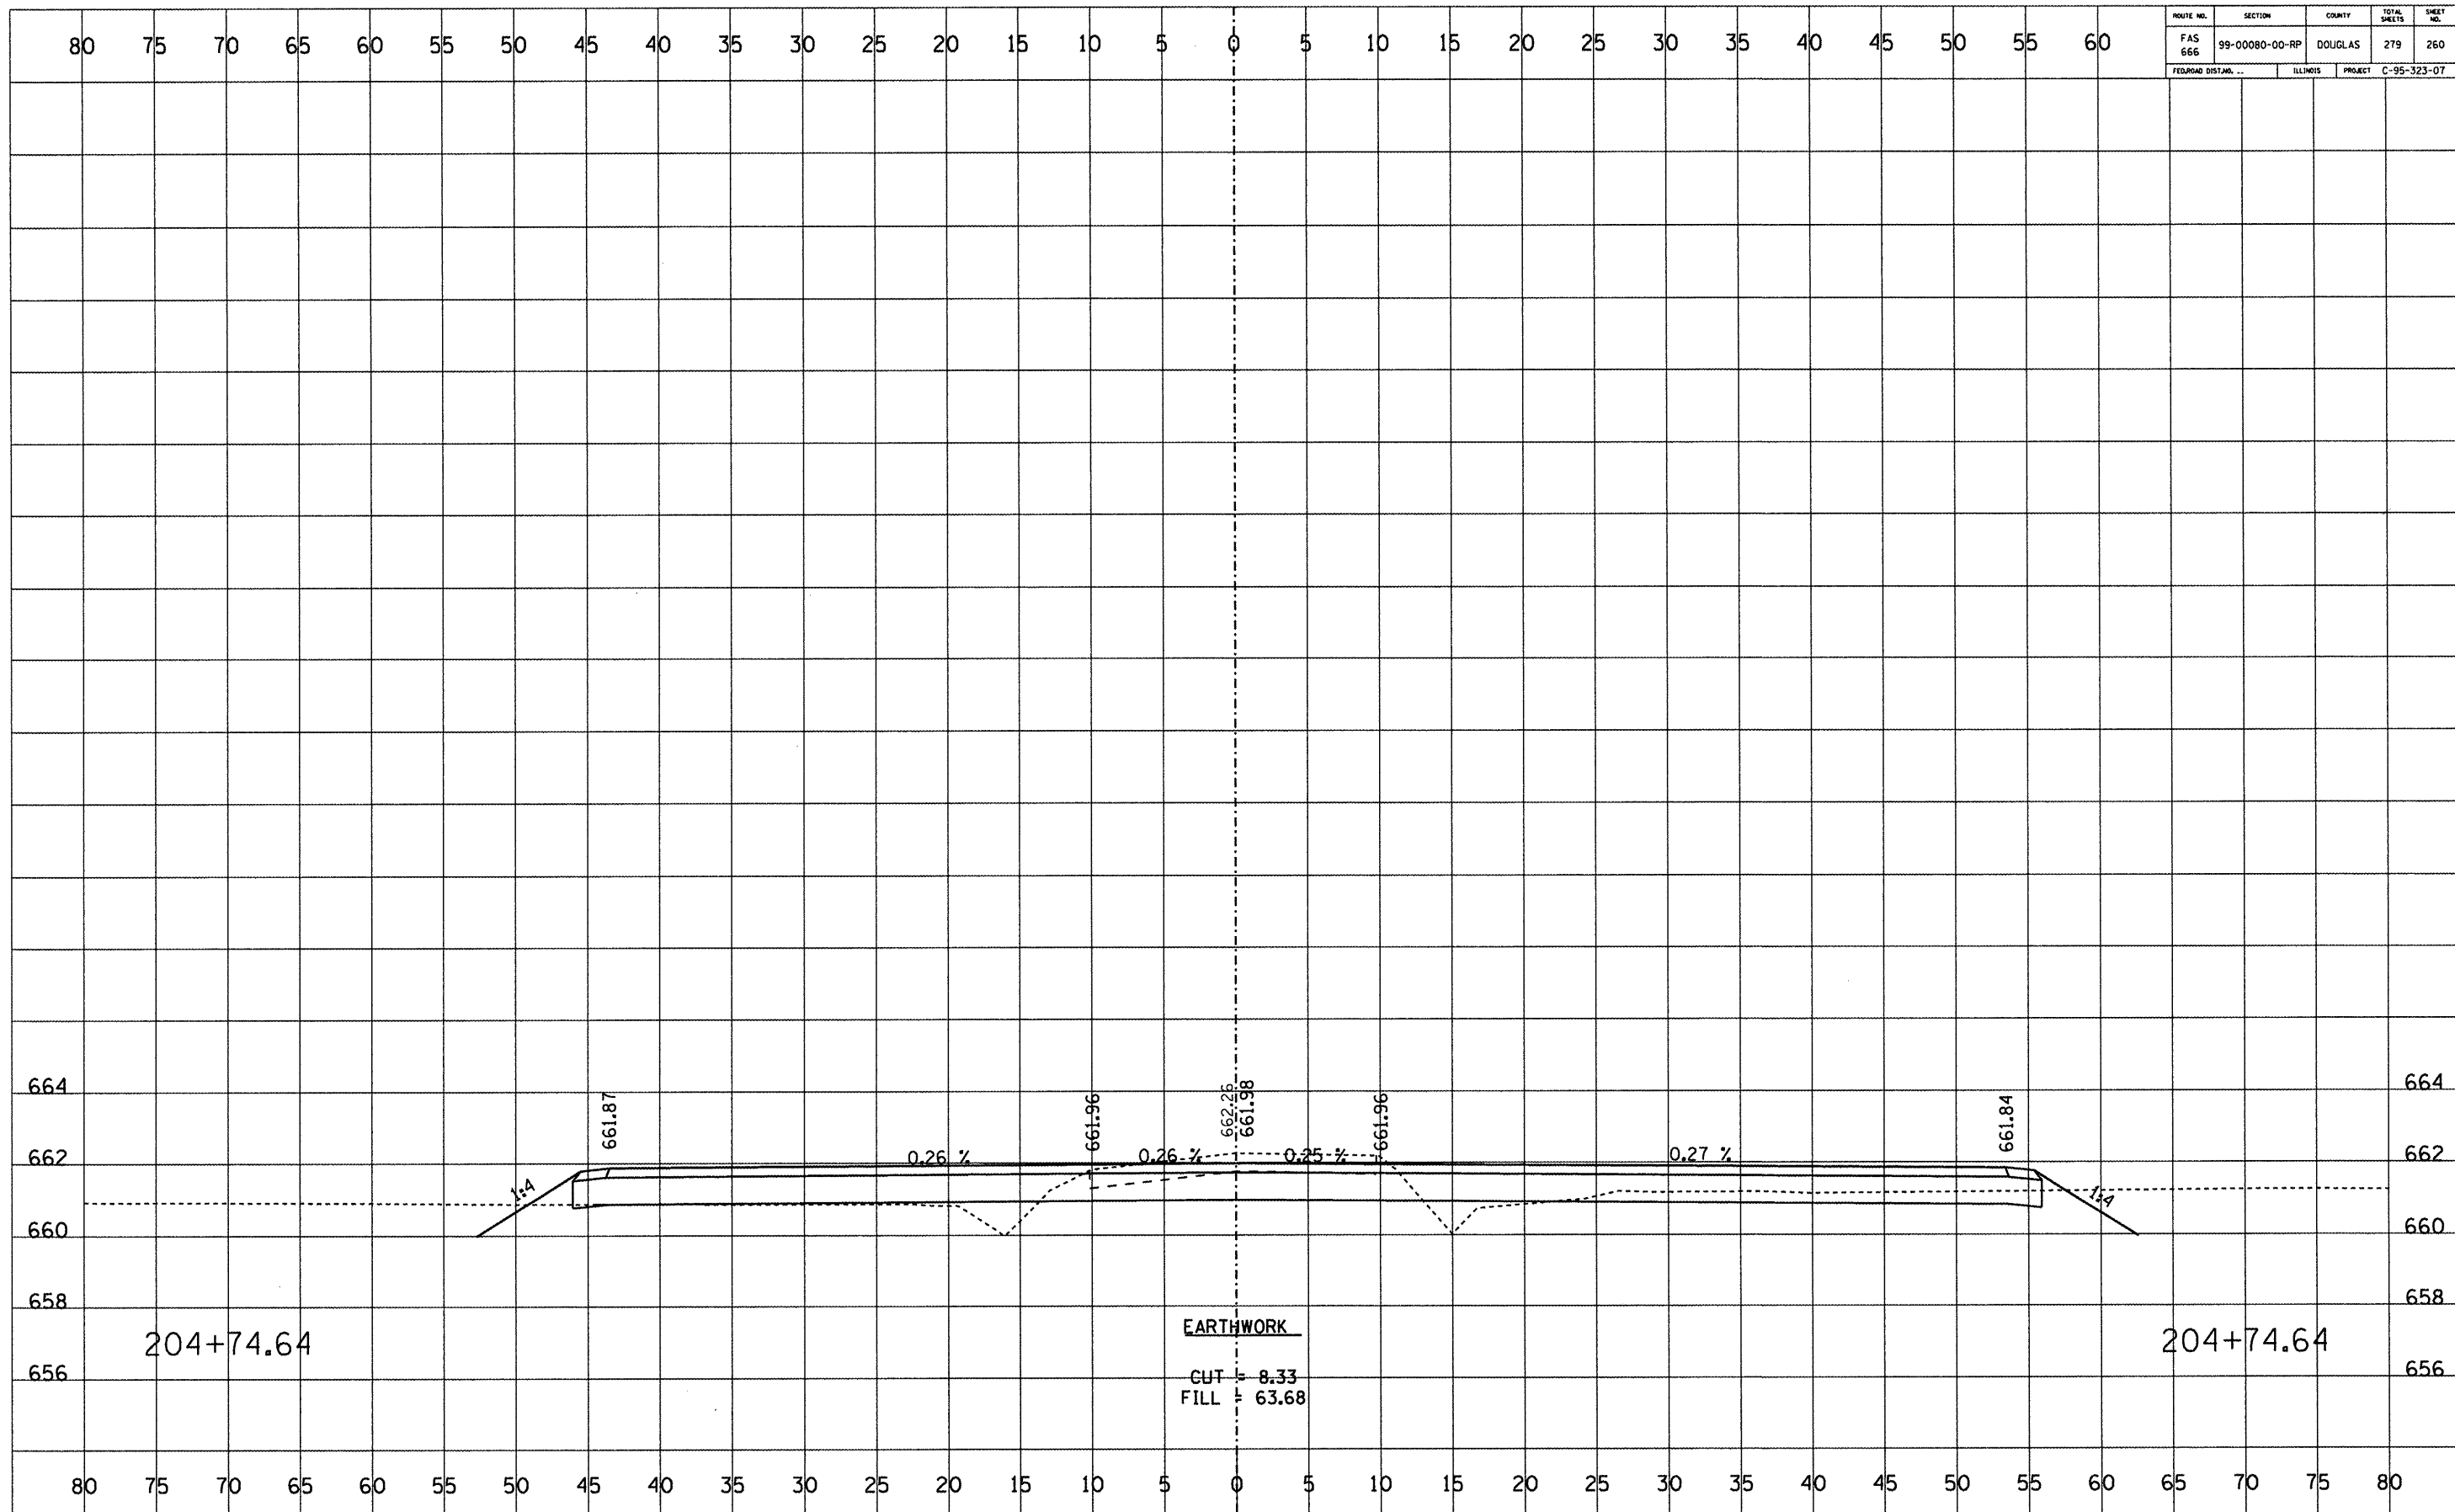


ROUTE NO.	SECTION	COUNTY	TOTAL SHEETS	SHEET NO.
FAS 666	99-00080-00-RP	DOUGLAS	279	261
FEDERAL DIST. NO.		ILLINOIS	PROJECT C-95-323-07	

DATE	BY

FINL SURVEY	SKETCHED	PLOTTED	AREA CHECKED

DATE	BY


ORIGINAL SURVEY	SKETCHED	PLOTTED	AREA CHECKED

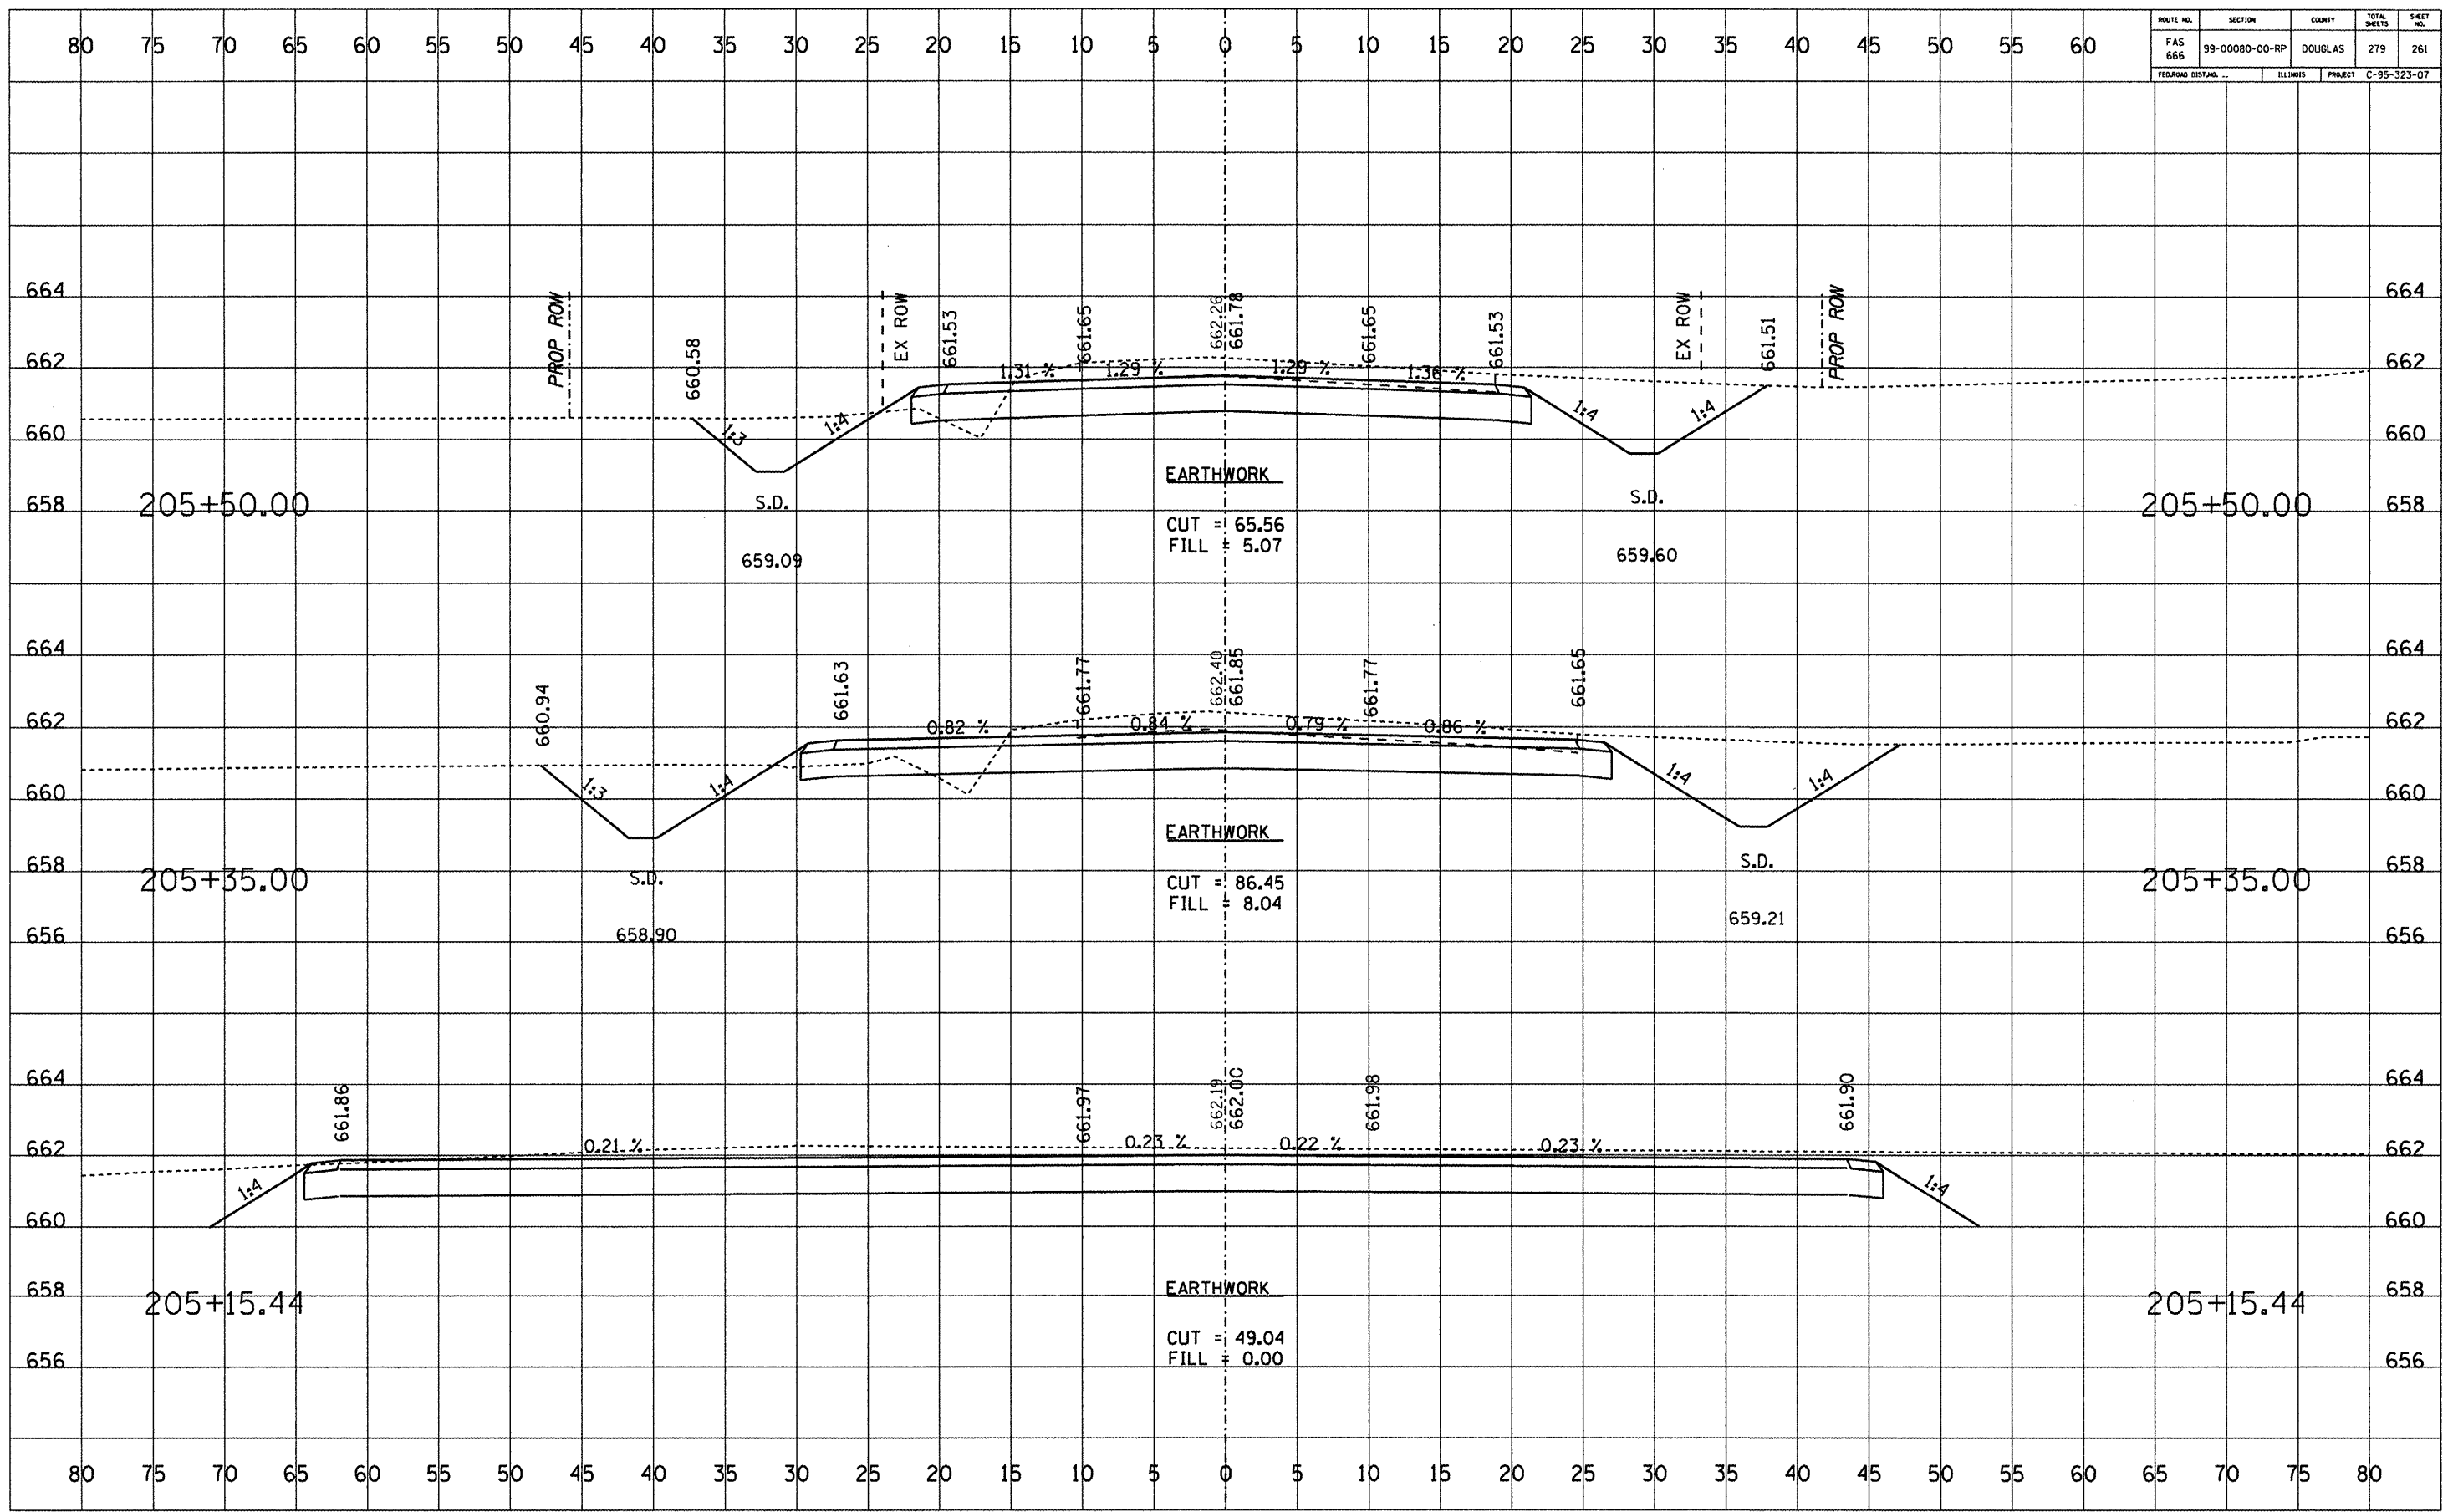


ROUTE NO.	SECTION	COUNTY	TOTAL SHEETS	SHEET NO.
FAS 666	99-00080-00-RP	DOUGLAS	279	262
FEDERAL DIST. NO.		ILLINOIS	PROJECT C-95-323-07	

DATE	BY

DATE	BY

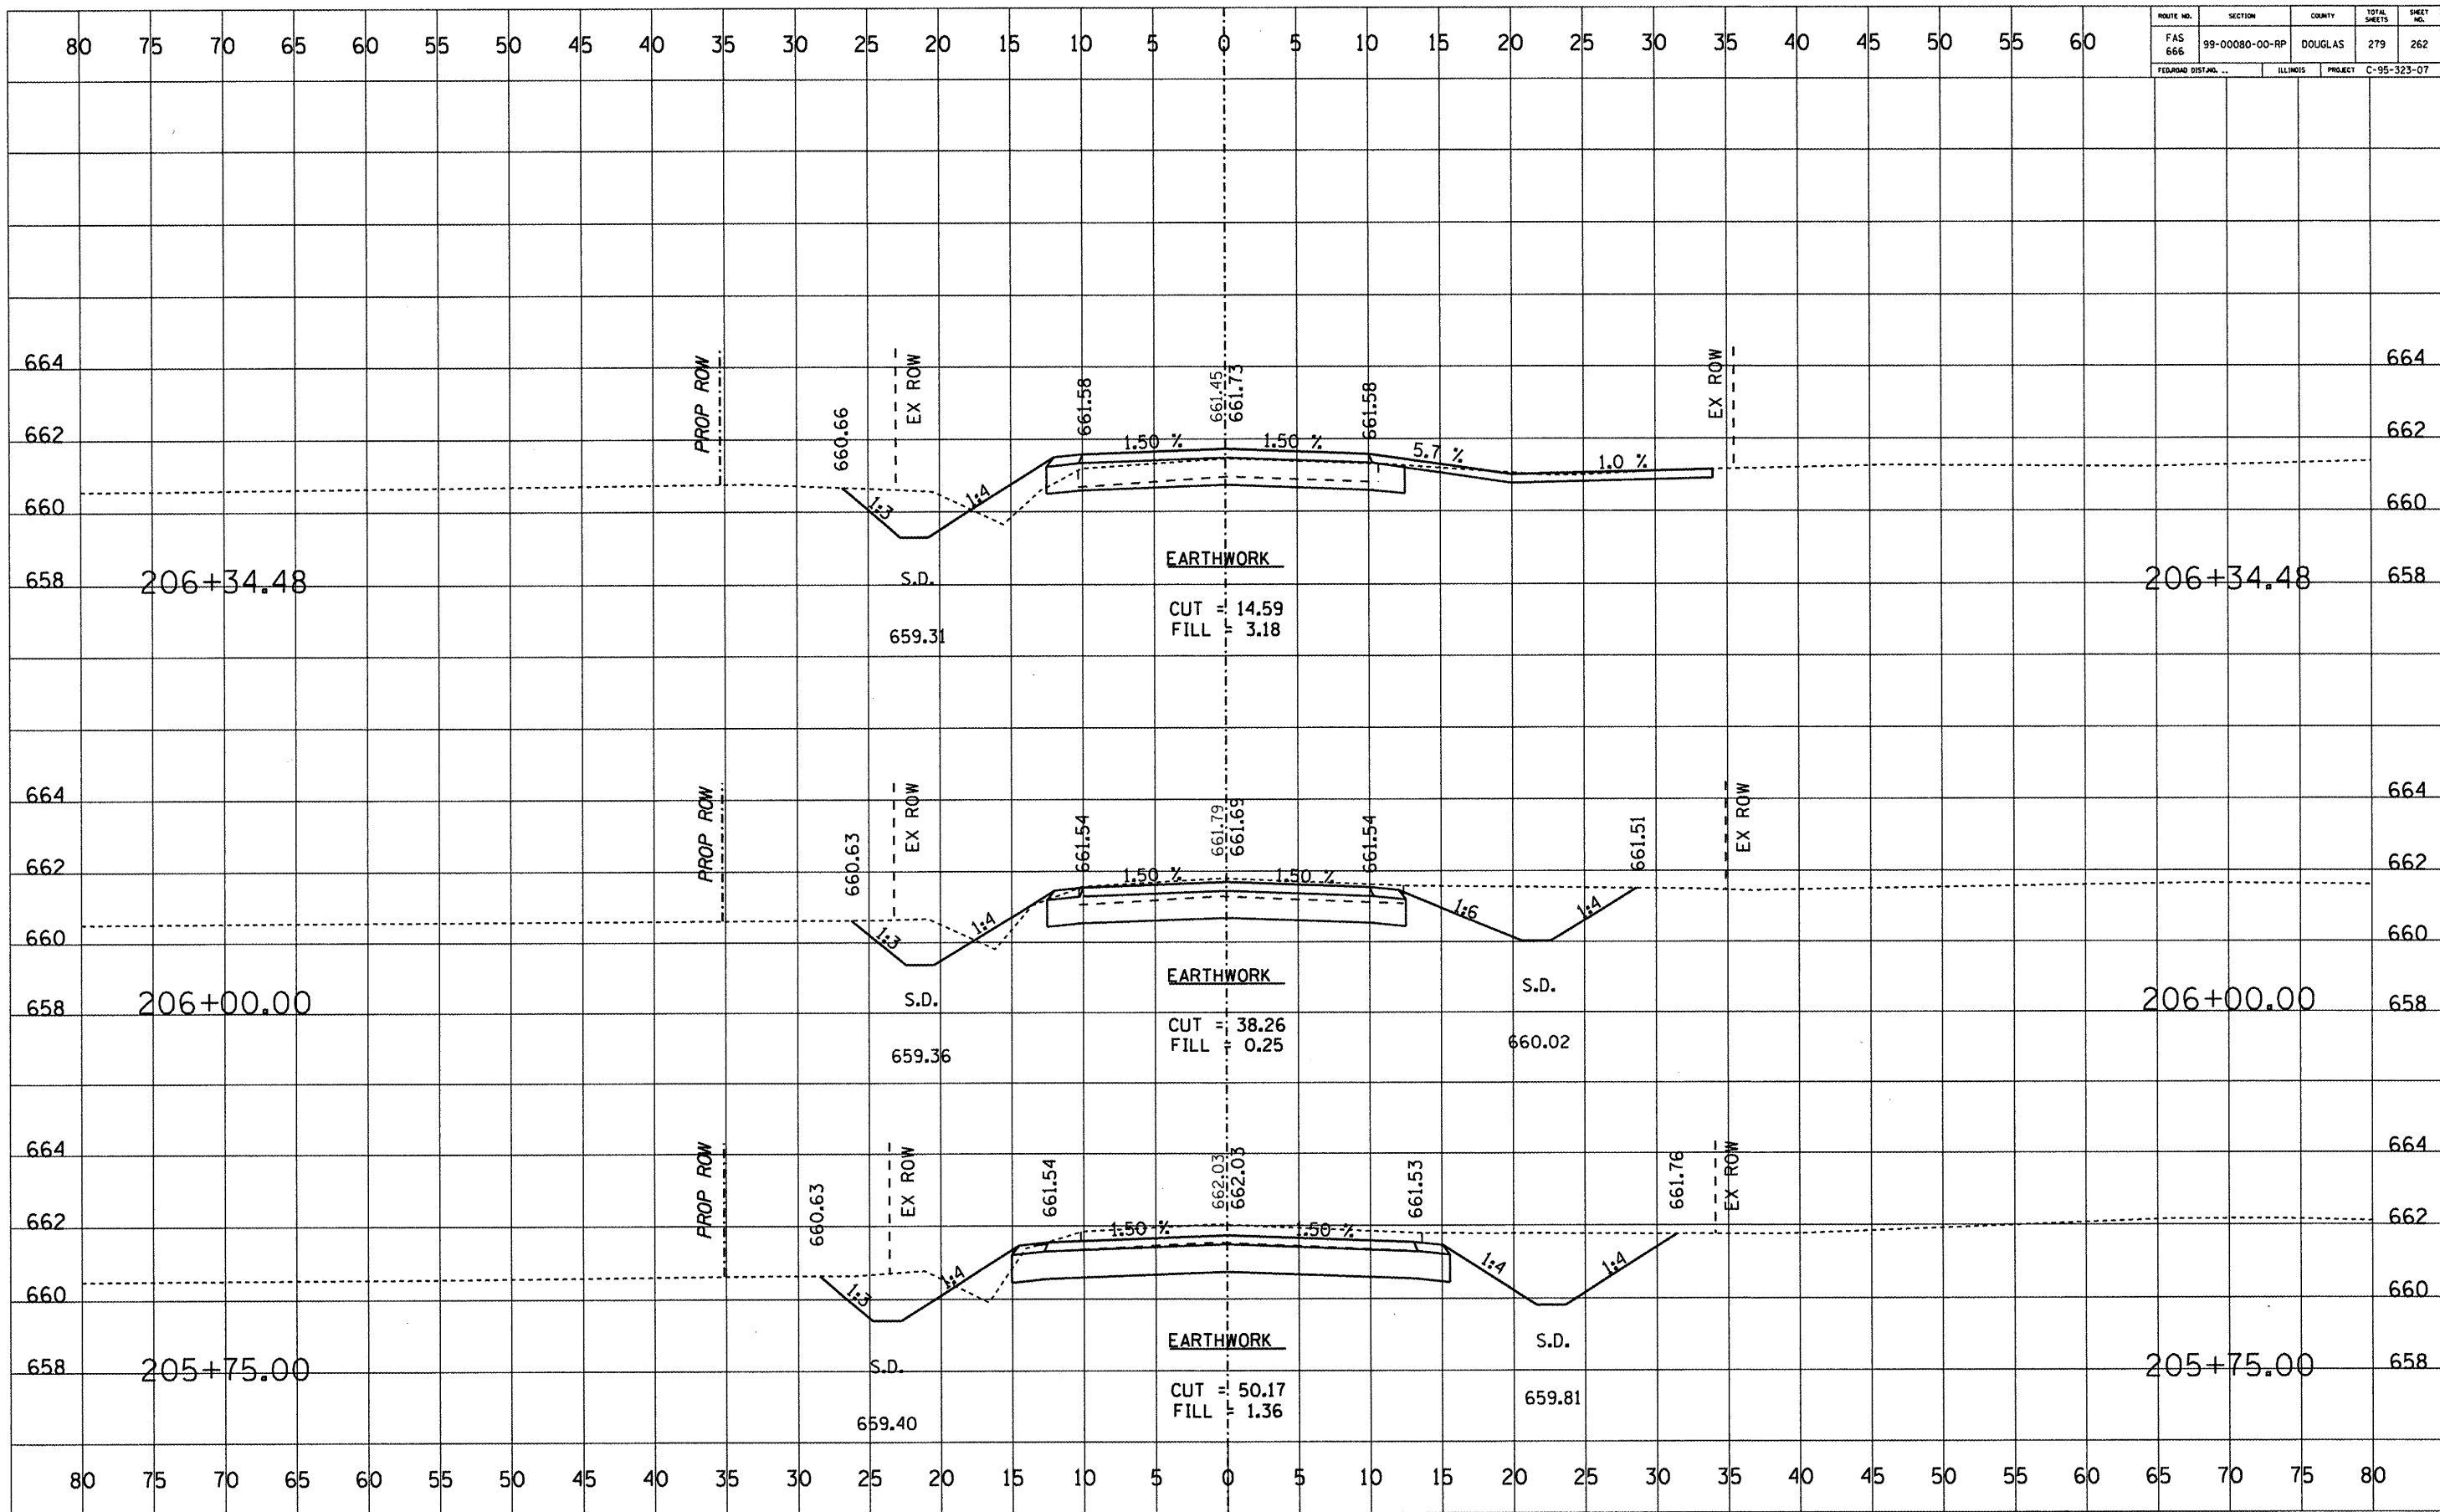

ROUTE NO.	SECTION	COUNTY	TOTAL SHEETS	SHEET NO.
FAS 666	99-00080-00-RP	DOUGLAS	279	263
FEDERAL DISTRICT...		ILLINOIS	PROJECT C-95-323-07	

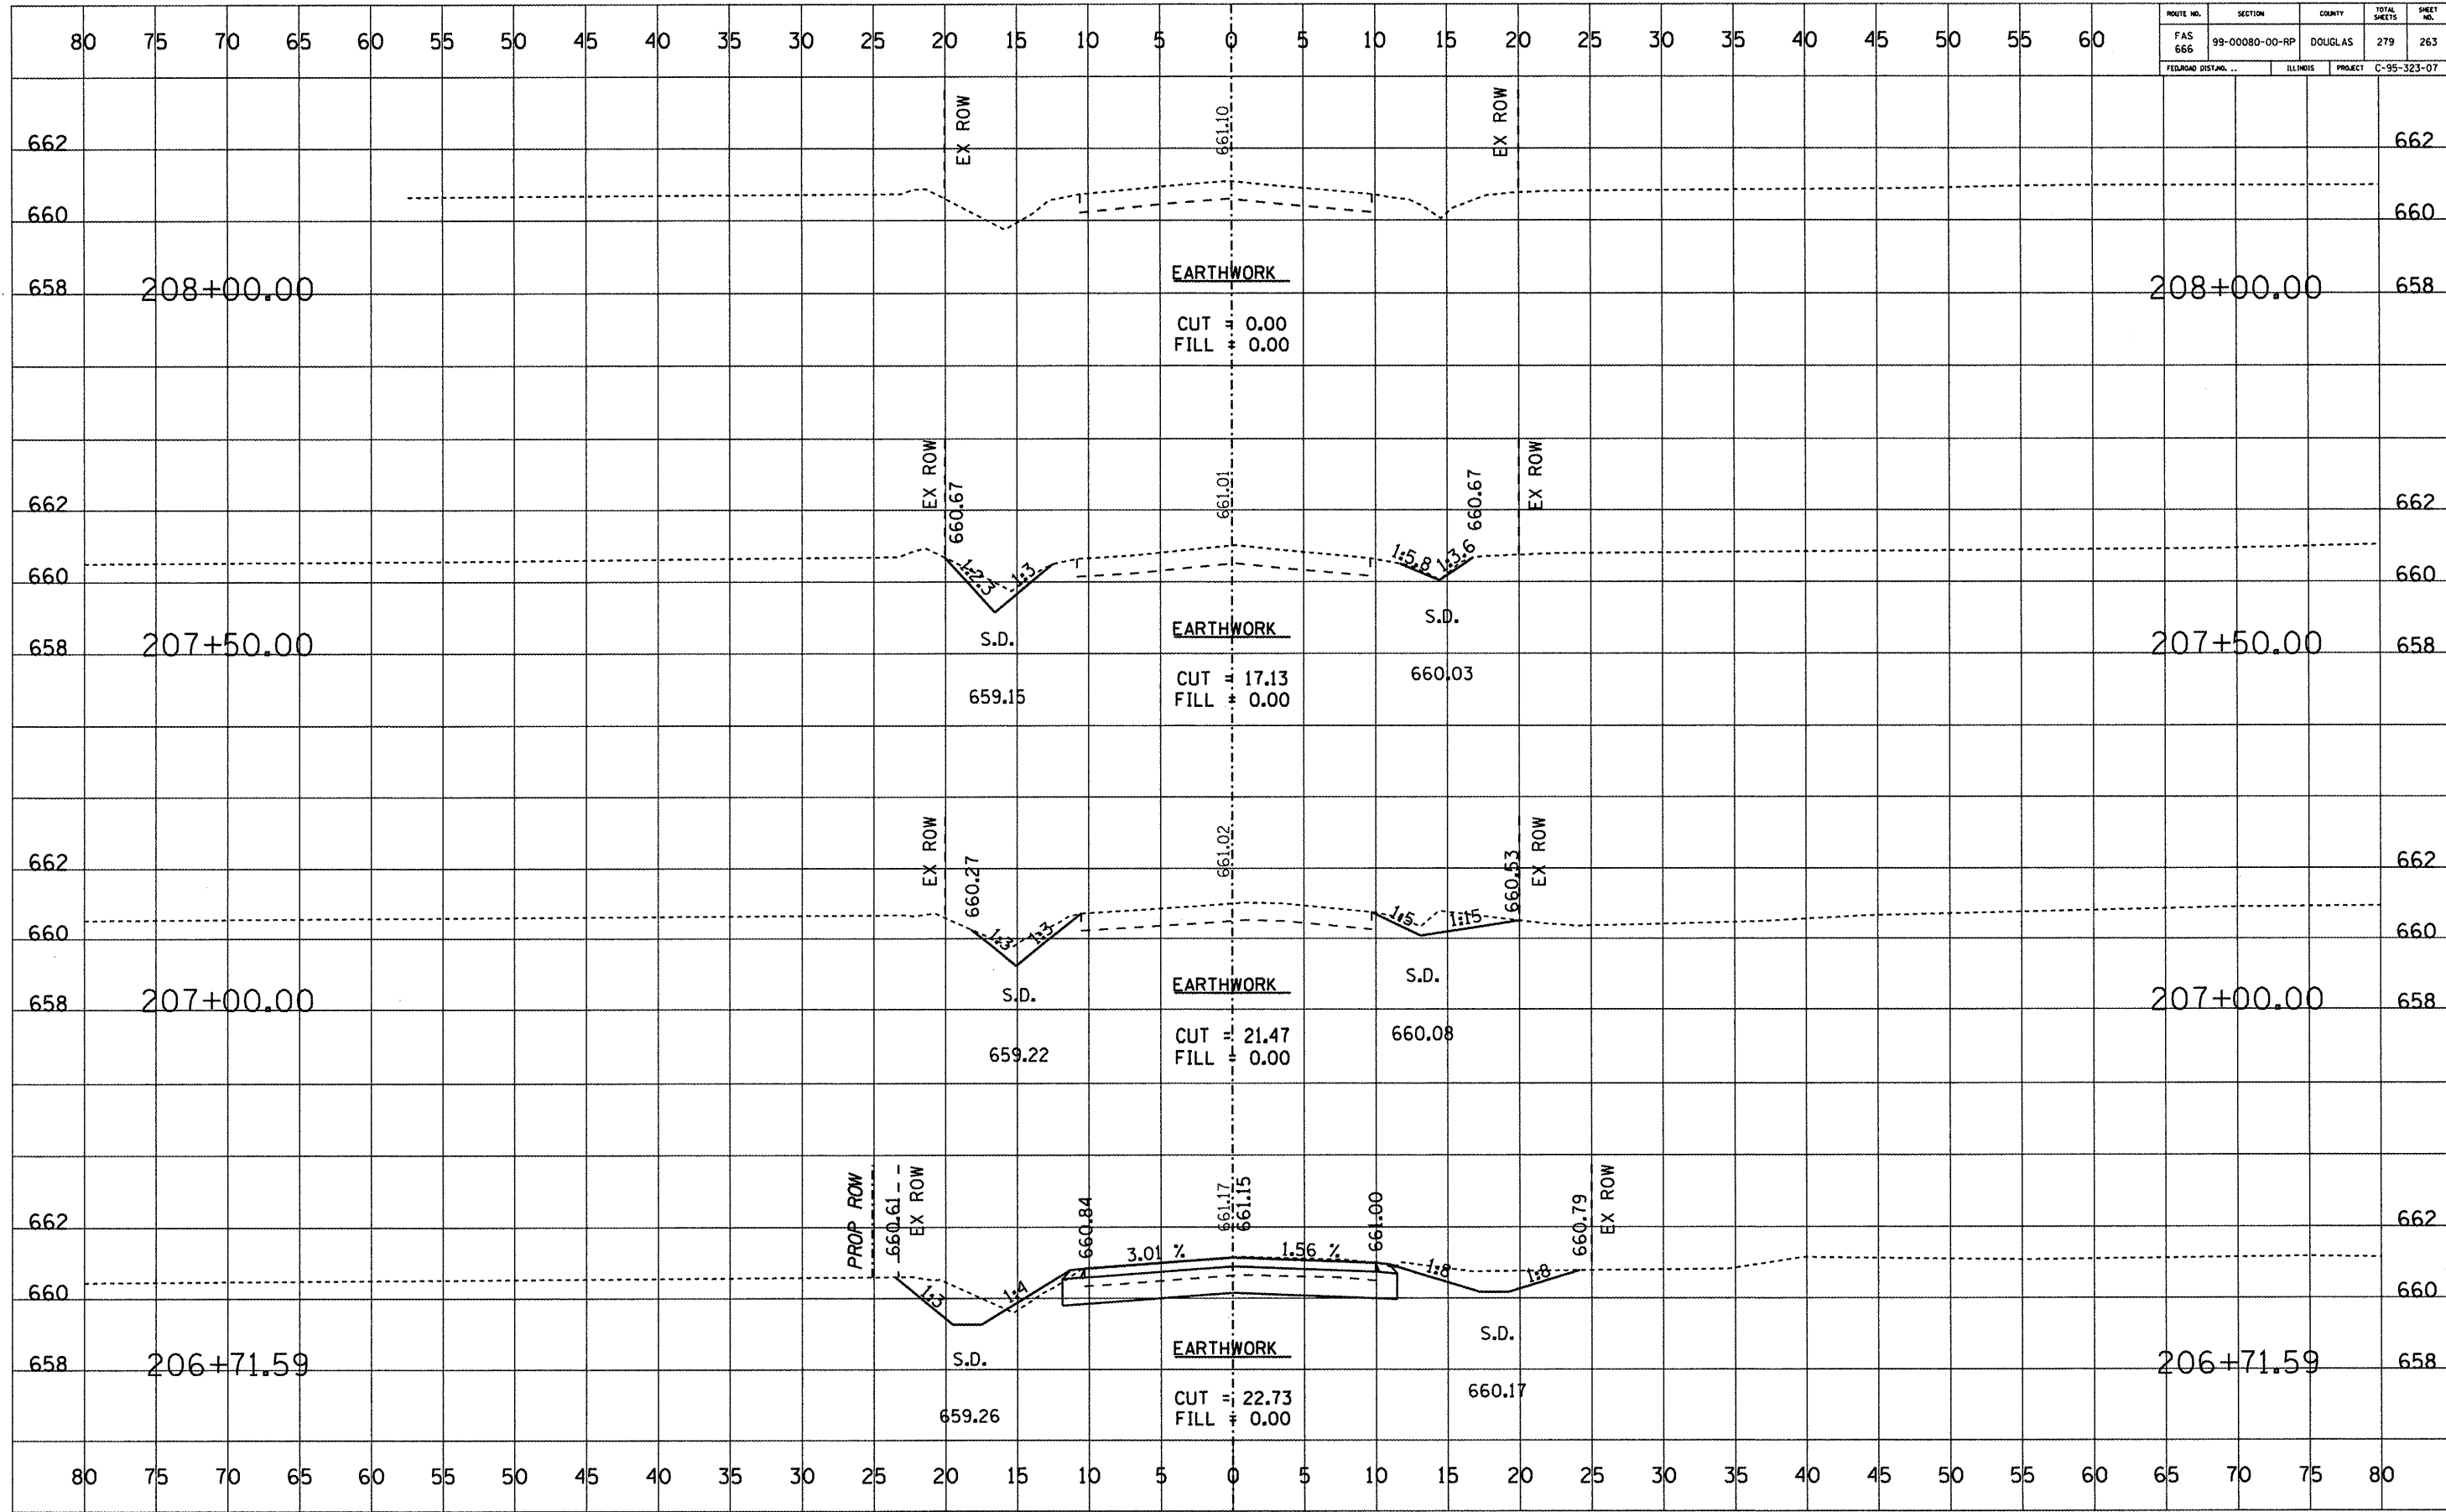


DATE	
BY	
FINAL SURVEY	
NOTE BOOK NO.	
SURVEY	
PLOTTED	
TEMPERATURE	
AREAS CHECKED	

DATE	
BY	
ORIGINAL SURVEY	
NOTE BOOK NO.	
SURVEY	
PLOTTED	
TEMPERATURE	
AREAS CHECKED	

ROUTE NO.	SECTION	COUNTY	TOTAL SHEETS	SHEET NO.
FAS 666	99-00080-00-RP	DOUGLAS	279	265
FED. ROAD DIST. NO.		ILLINOIS	PROJECT	C-95-323-07

DATE	
BY	
FINAL SURVEY	
SURVEYED	
PLOTTED	
REPLATE	
NOTE BOOK	
NO.	
AREAS CHECKED	

DATE	
BY	
ORIGINAL SURVEY	
SURVEYED	
PLOTTED	
REPLATE	
NOTE BOOK	
NO.	
AREAS CHECKED	

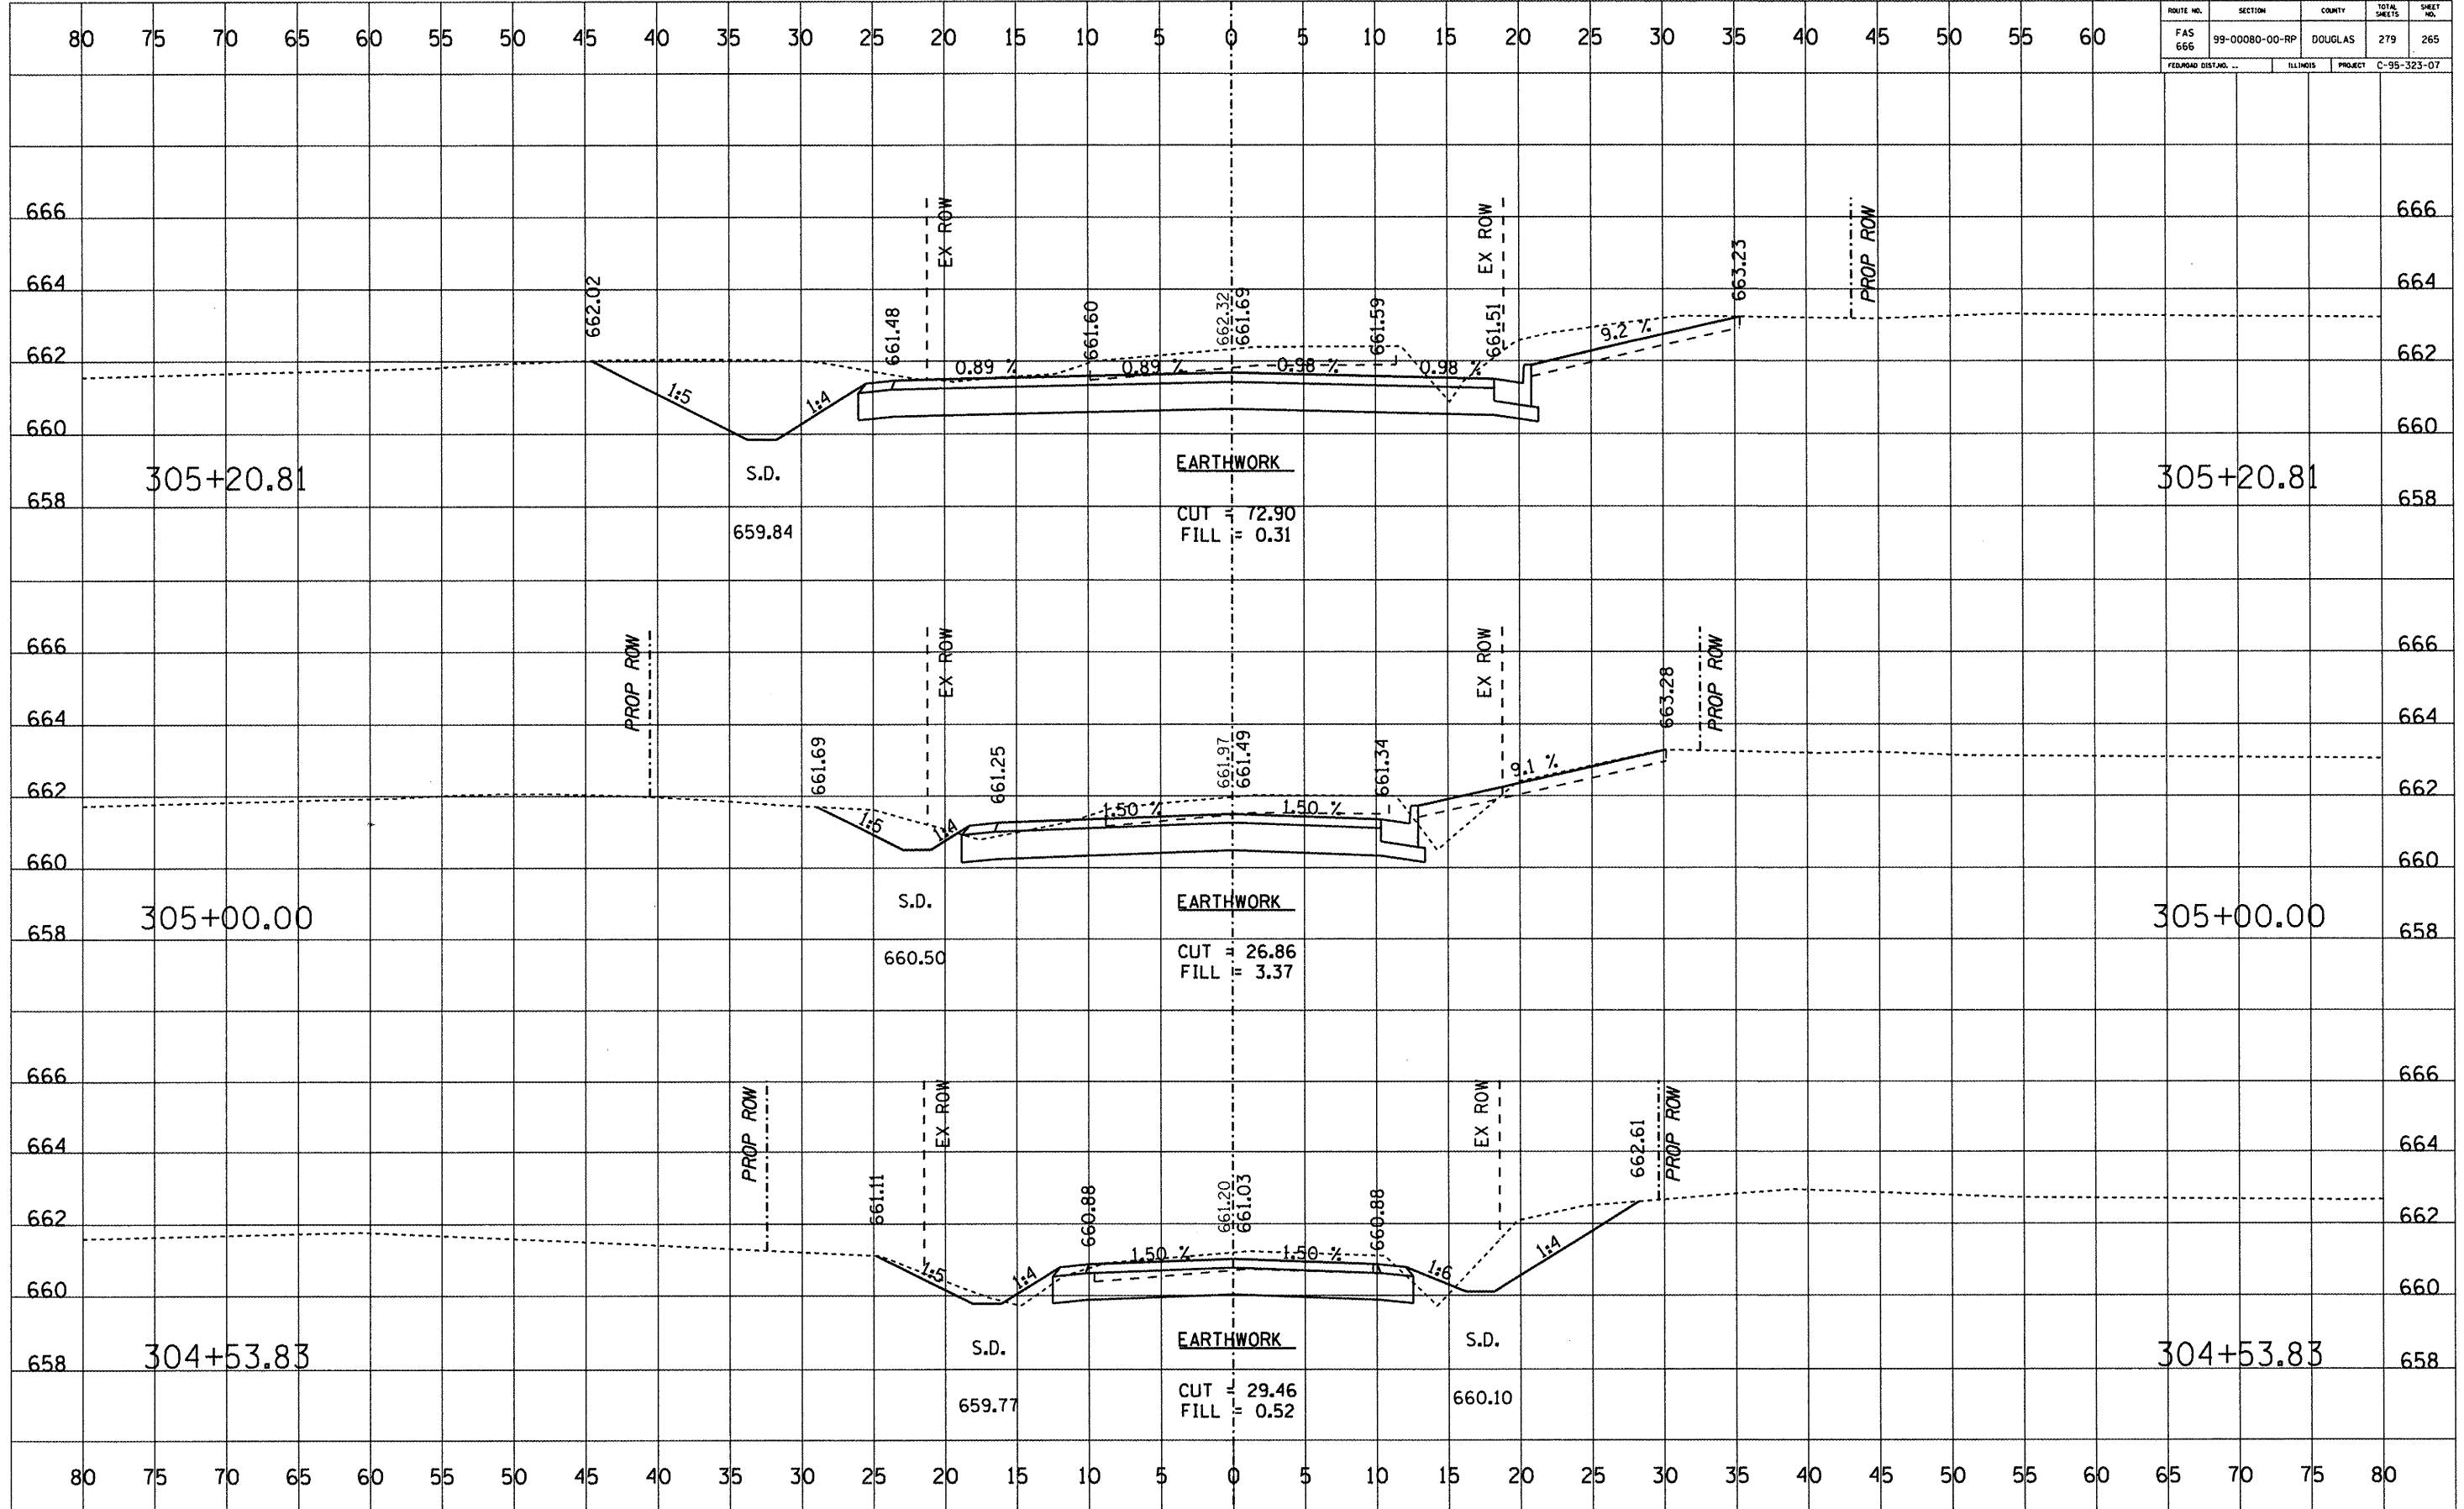


ROUTE NO.	SECTION	COUNTY	TOTAL SHEETS	SHEET NO.
FAS 666	99-00080-00-RP	DOUGLAS	279	266
FEDERAL DISTRICT		ILLINOIS	PROJECT C-95-323-07	

DATE	BY

NO.	AREAS CHECKED	NOTE BOOK	TEMPLATE	PLOTTED	REVISIONS

DATE	BY


NO.	AREAS CHECKED	NOTE BOOK	TEMPLATE	PLOTTED	REVISIONS

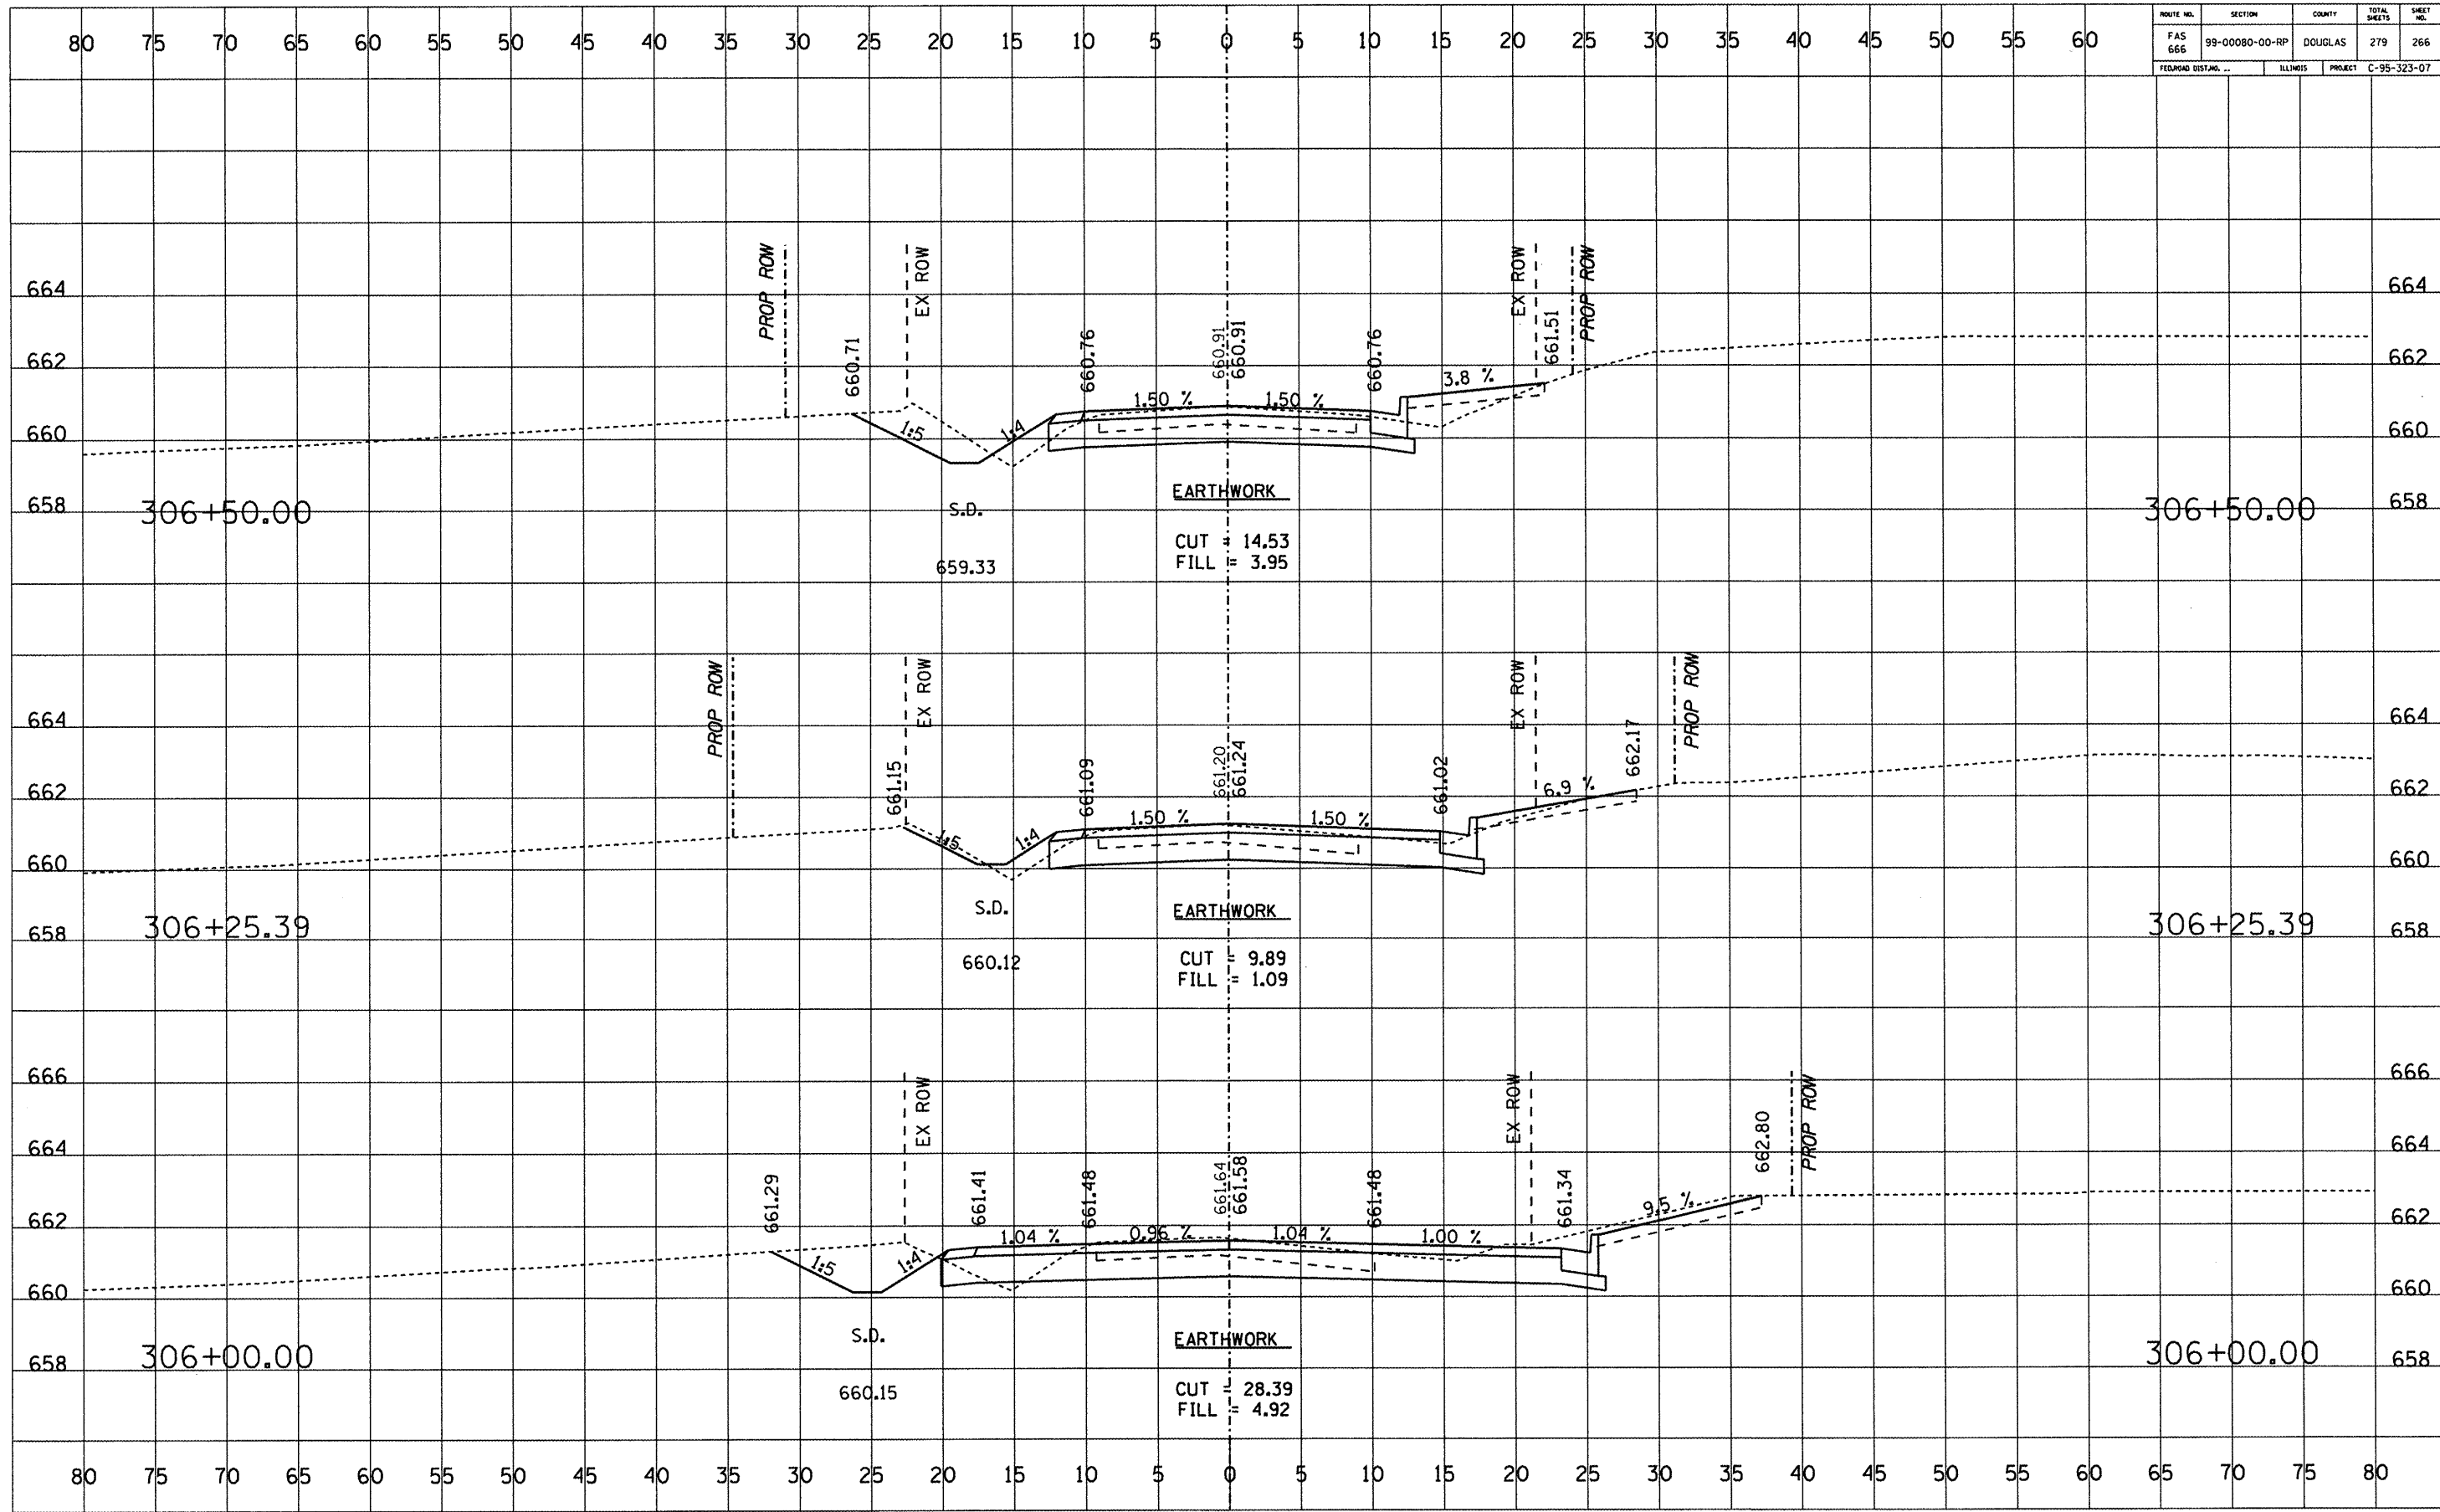

ROUTE NO.	SECTION	COUNTY	TOTAL SHEETS	SHEET NO.
FAS 666	99-0080-00-RP	DOUGLAS	279	268
FEDERAL DIST. NO. ...		ILLINOIS	PROJECT	C-95-323-07

DATE	BY	SAVED	PLOTTED	AREA CHECKED


DATE	BY	SAVED	PLOTTED	AREA CHECKED

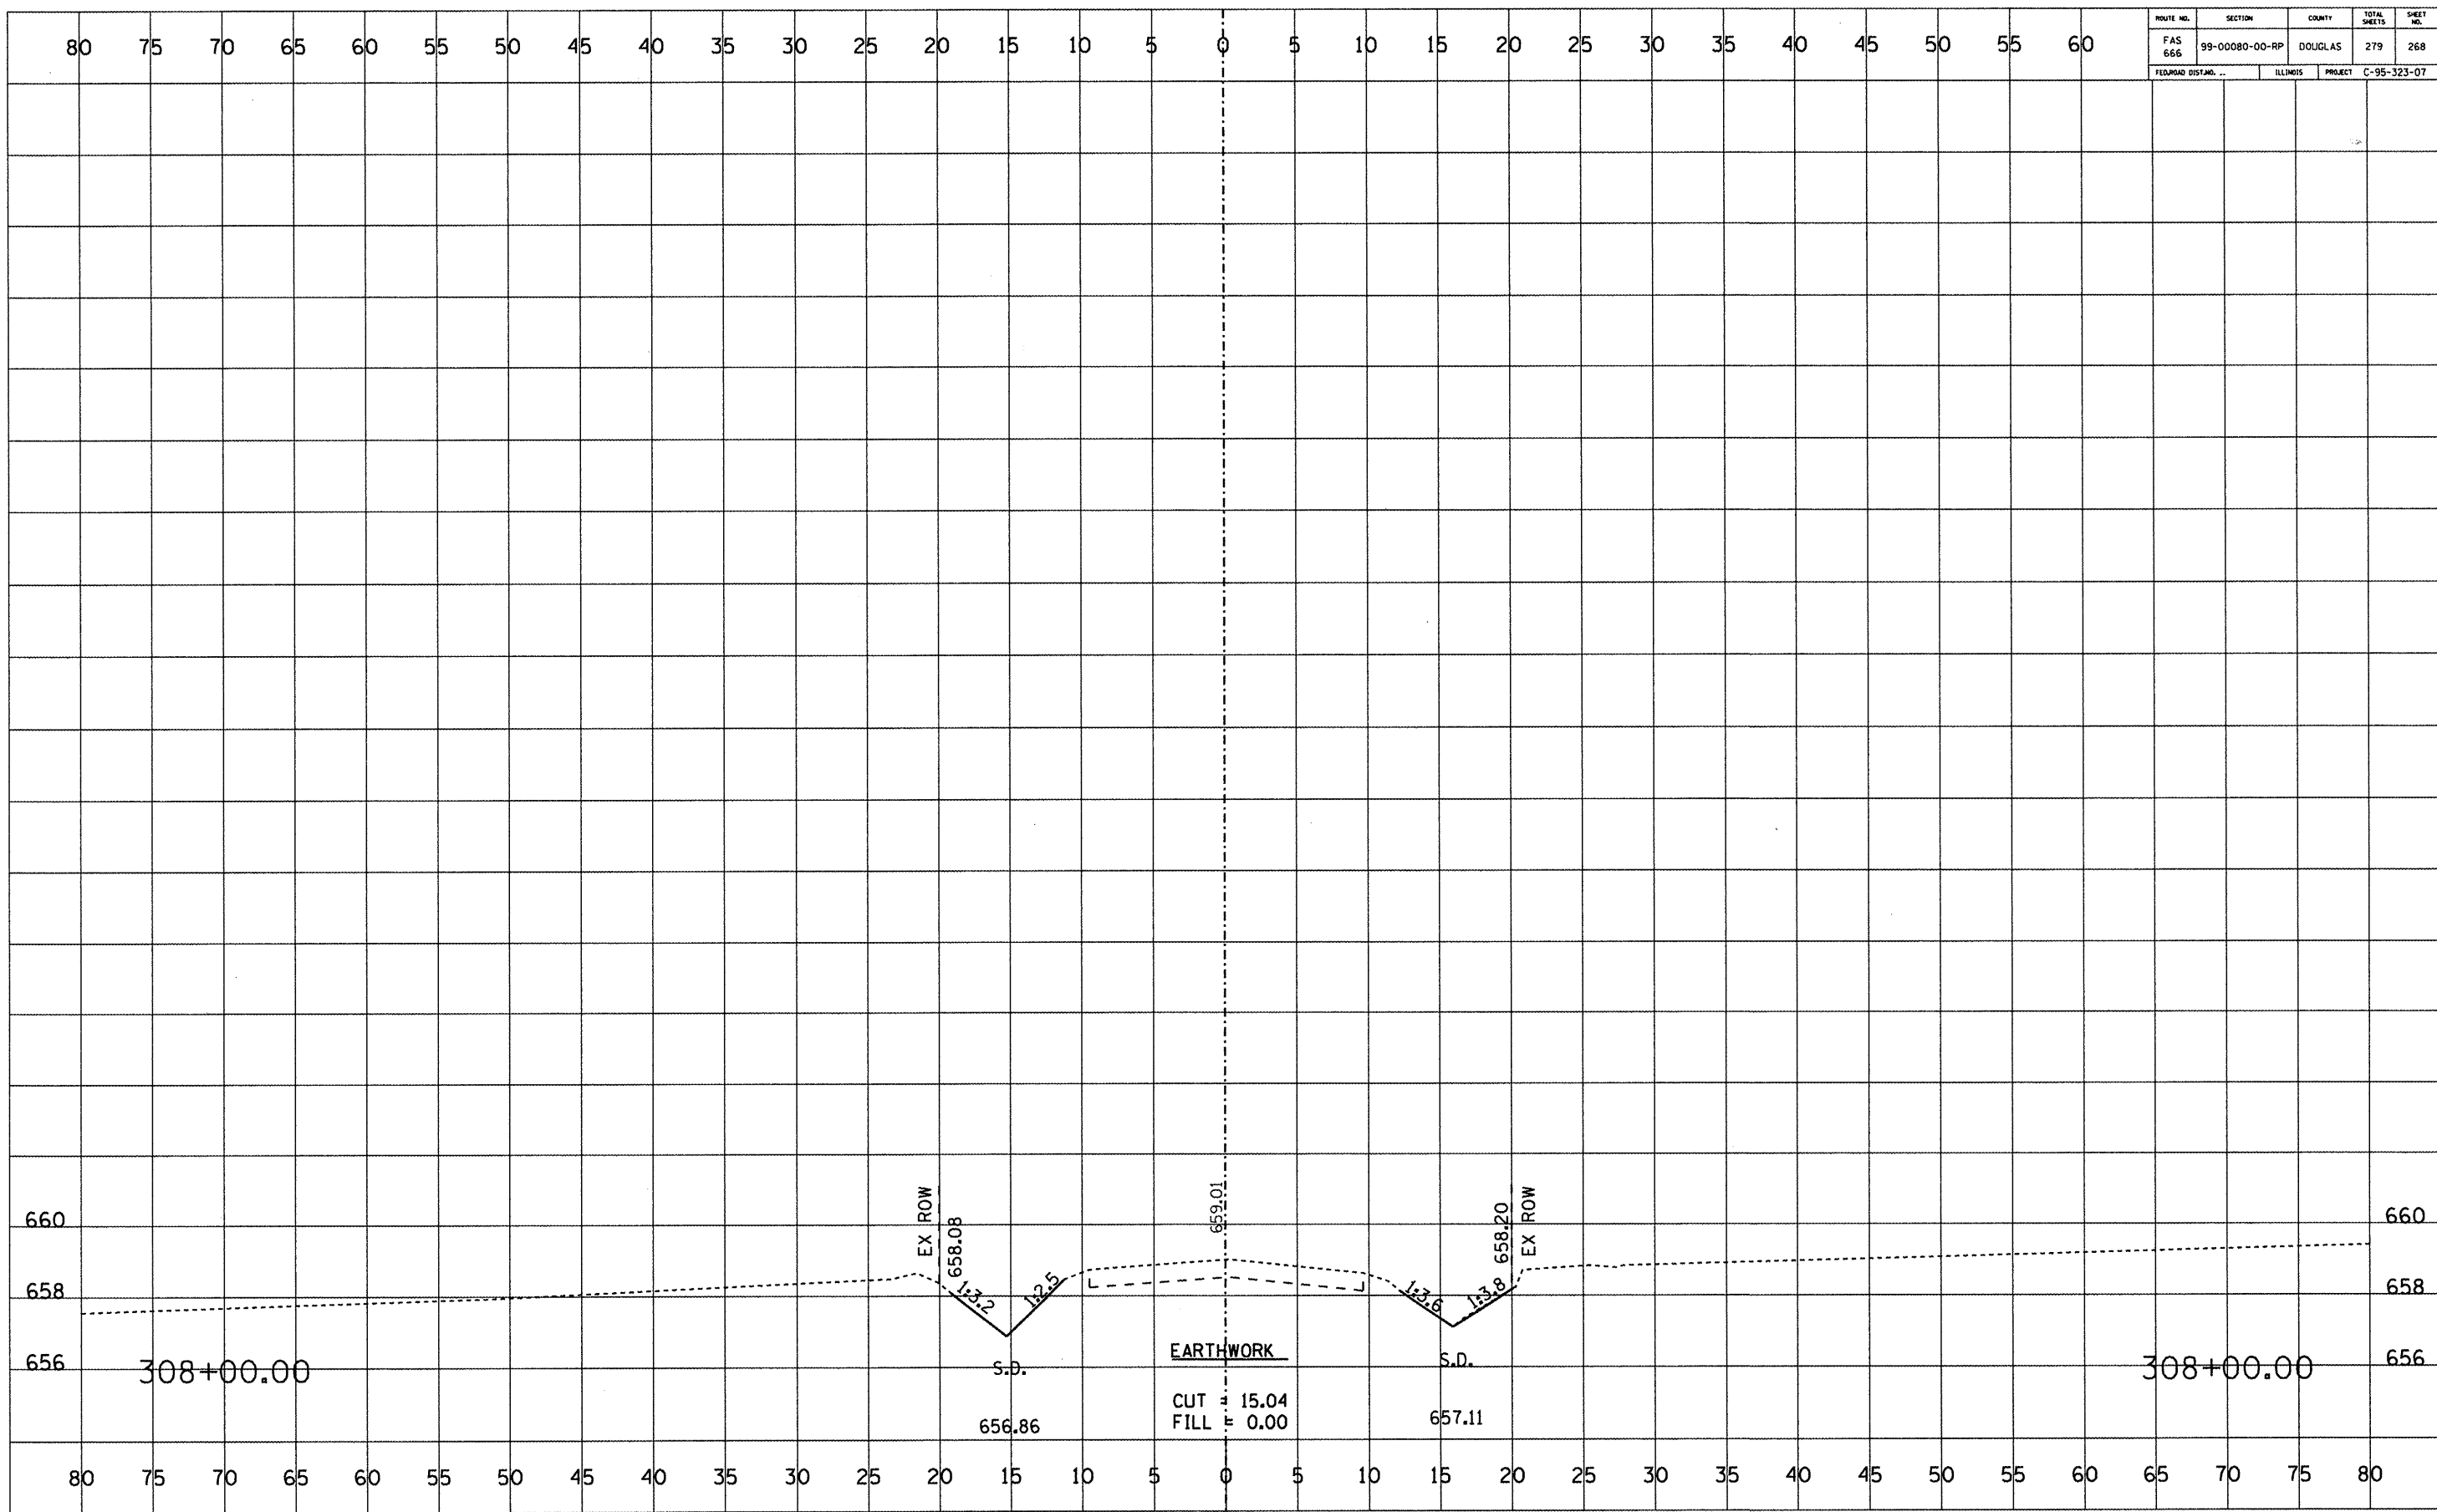

ROUTE NO.	SECTION	COUNTY	TOTAL SHEETS	SHEET NO.
FAS 666	99-00080-00-RP	DOUGLAS	279	269
FEDERAL DISTRICT		ILLINOIS	PROJECT C-95-323-07	

DATE	BY
FINAL SURVEY	SURVEYED
NOTE BOOK NO.	PLOTTED
	TEMPLATE
	AREAS CHECKED


DATE	BY
ORIGINAL SURVEY	SURVEYED
NOTE BOOK NO.	PLOTTED
	TEMPLATE
	AREAS CHECKED

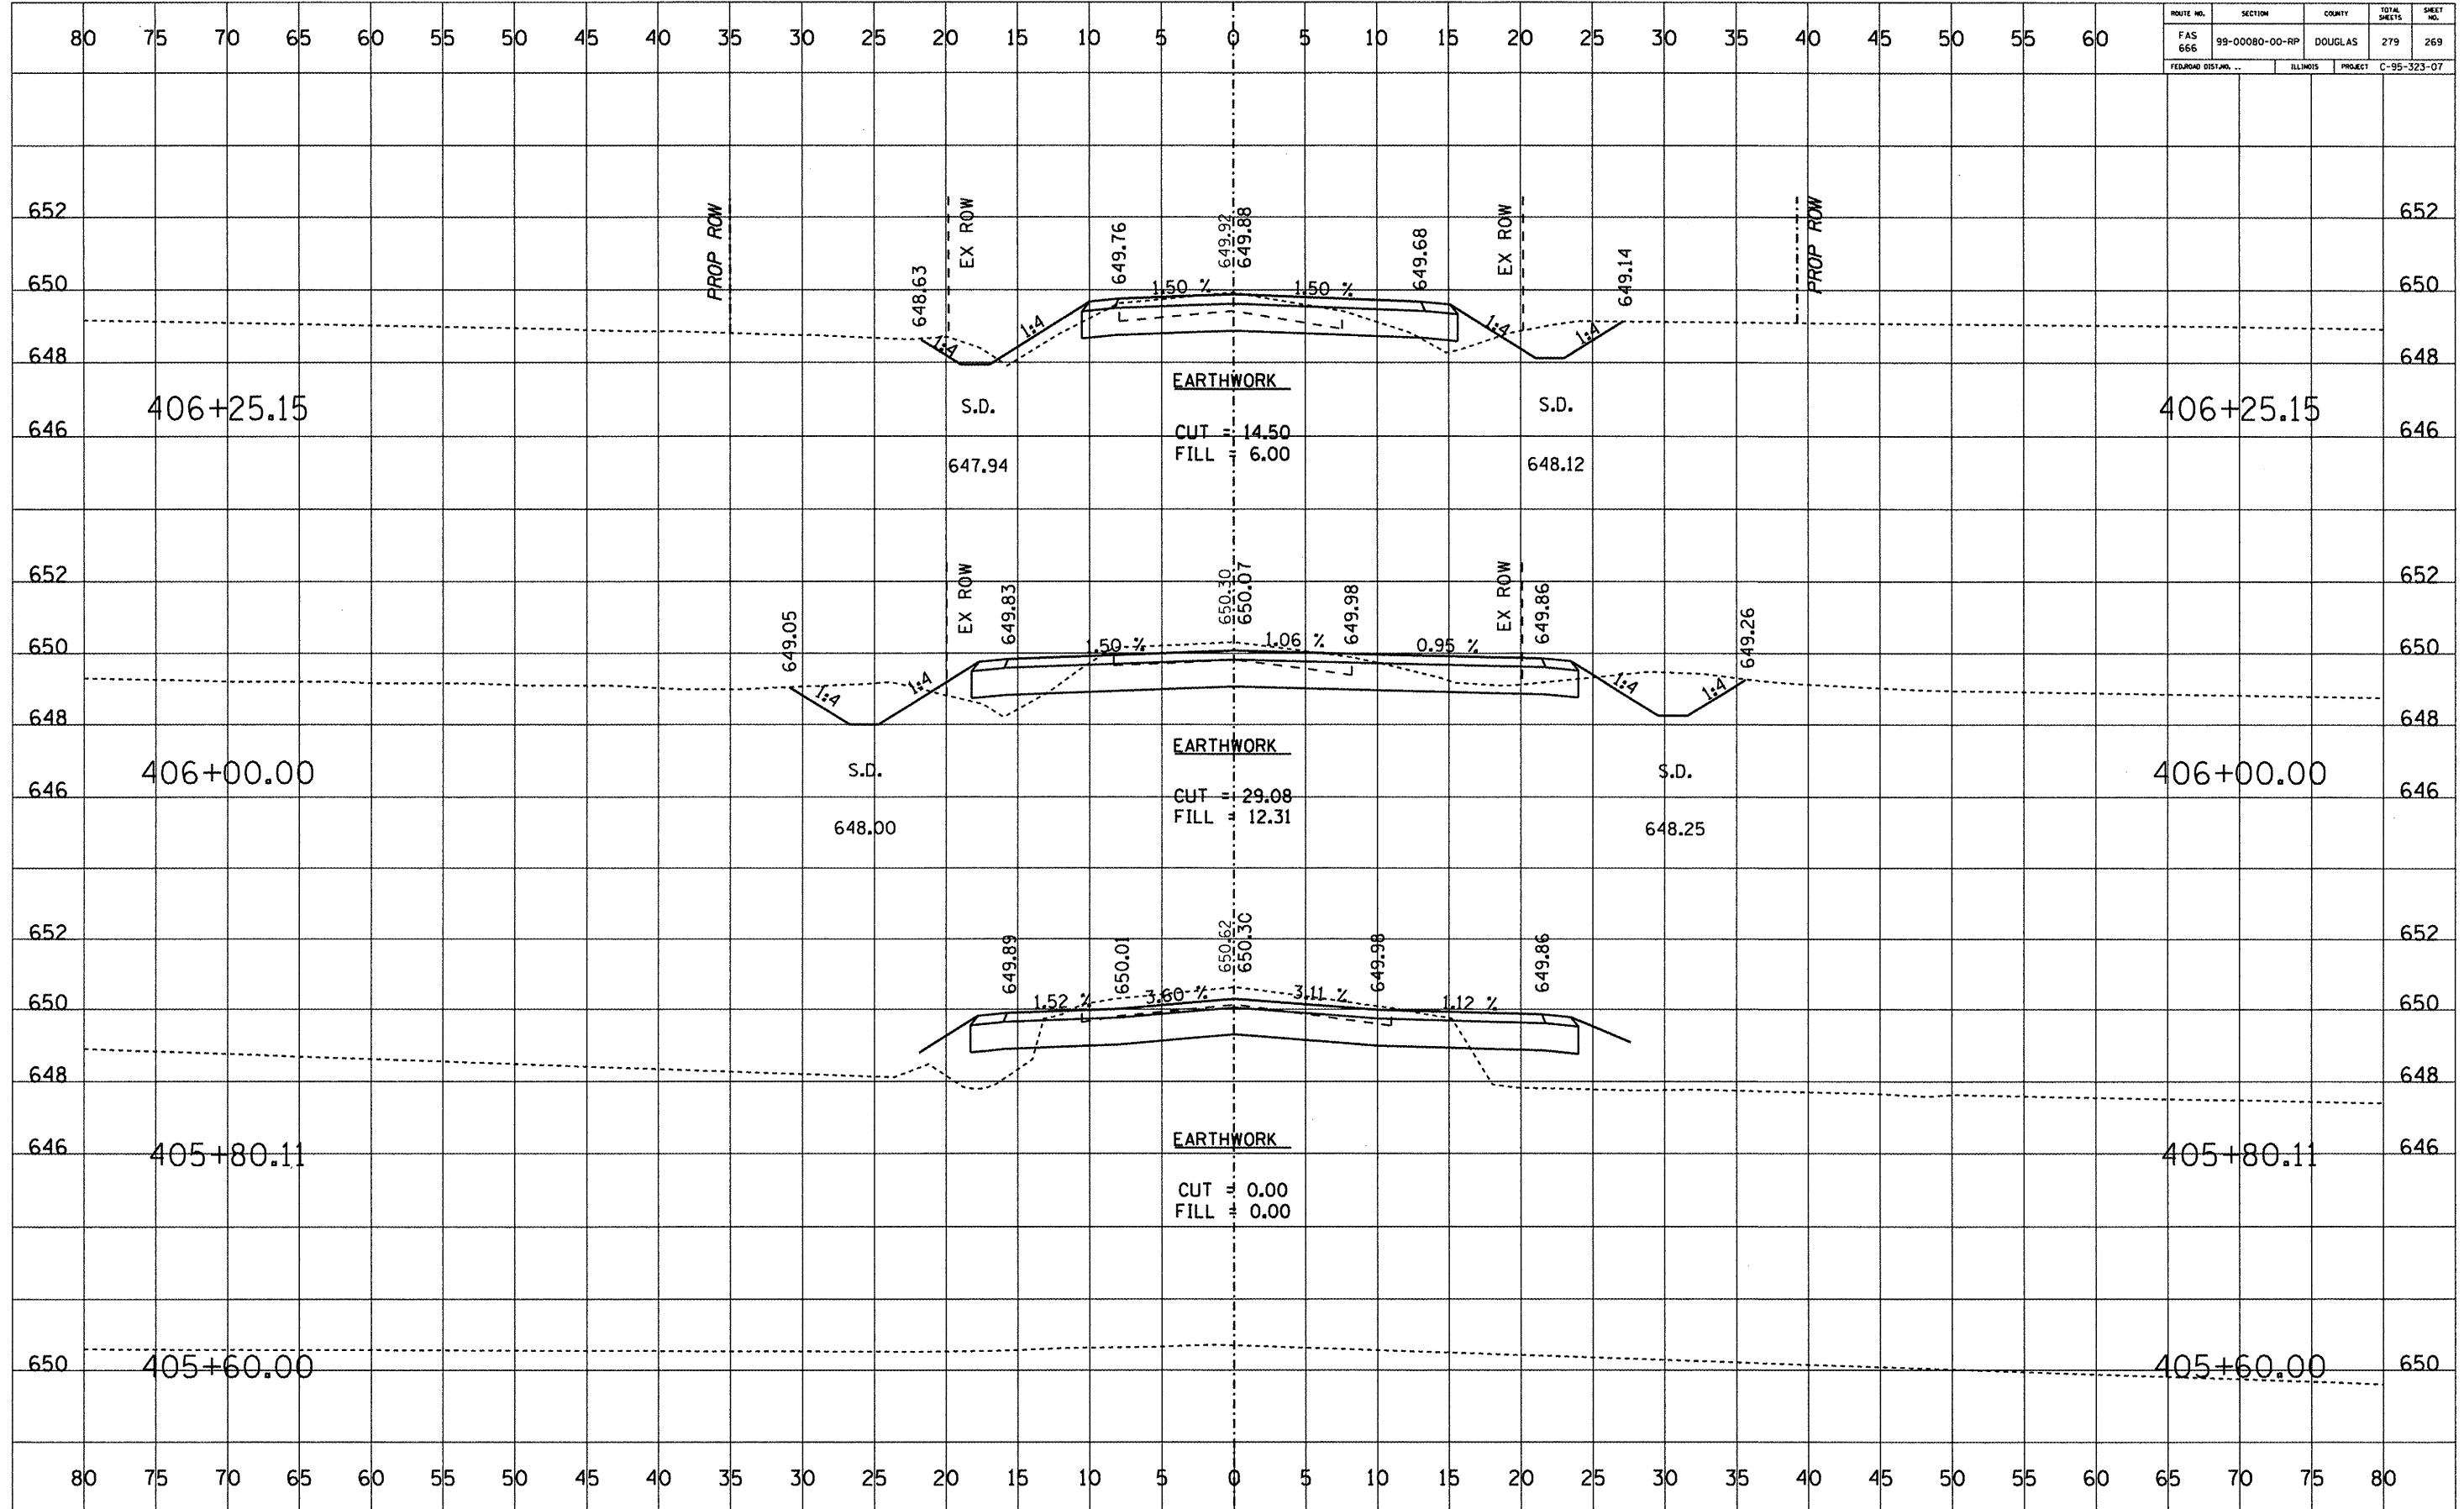

ROUTE NO.	SECTION	COUNTY	TOTAL SHEETS	SHEET NO.
FAS 666	99-00080-00-RP	DOUGLAS	279	270
FEDERAL DIST. NO.		ILLINOIS	PROJECT C-95-323-07	

DATE	
BY	
DESIGNED	
PLOTTED	
TEMPLATE	
NOTE BOOK	
AREAS CHECKED	


DATE	
BY	
DESIGNED	
PLOTTED	
TEMPLATE	
NOTE BOOK	
AREAS CHECKED	

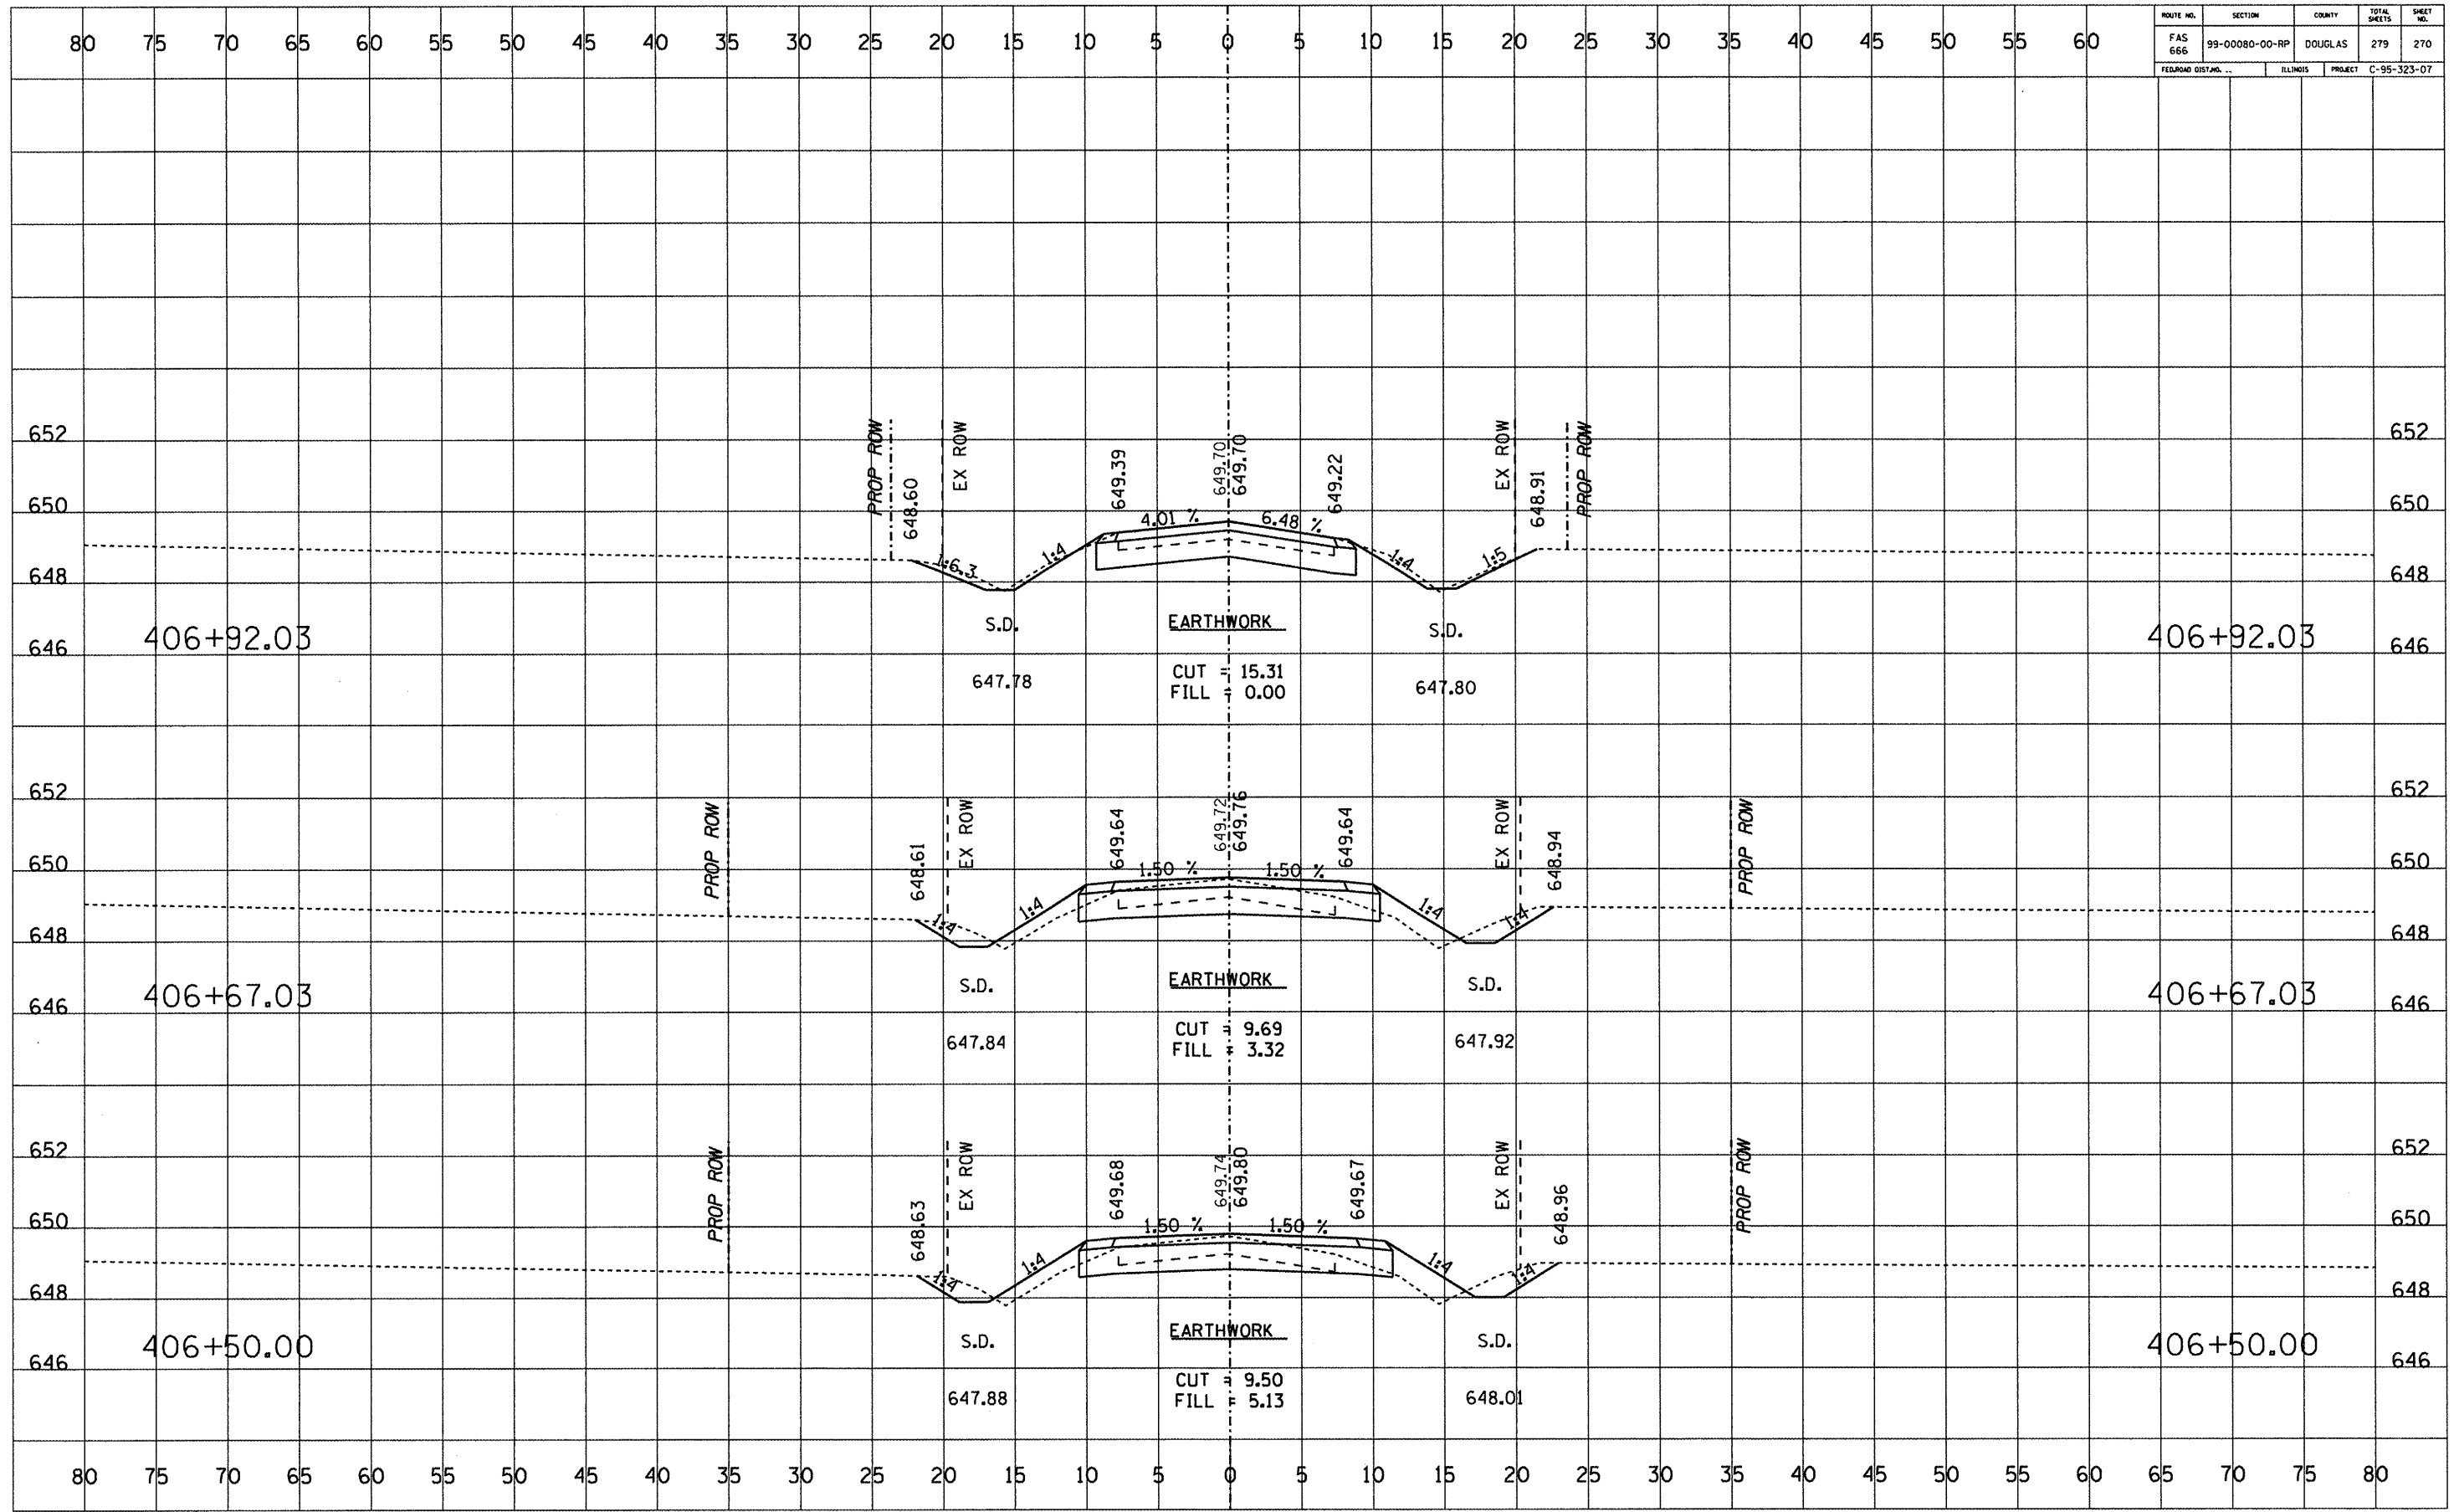


ROUTE NO.	SECTION	COUNTY	TOTAL SHEETS	SHEET NO.
FAS 666	99-00080-00-RP	DOUGLAS	279	271
FEDERAL DISTRICT ...		ILLINOIS	PROJECT C-95-323-07	

FINAL SURVEY NO.	DATE
BY	
SURVEYED	
PLOTTED	
TEMPLATE	
AREAS CHECKED	

ORIGINAL SURVEY NO.	DATE
BY	
SURVEYED	
PLOTTED	
TEMPLATE	
AREAS CHECKED	

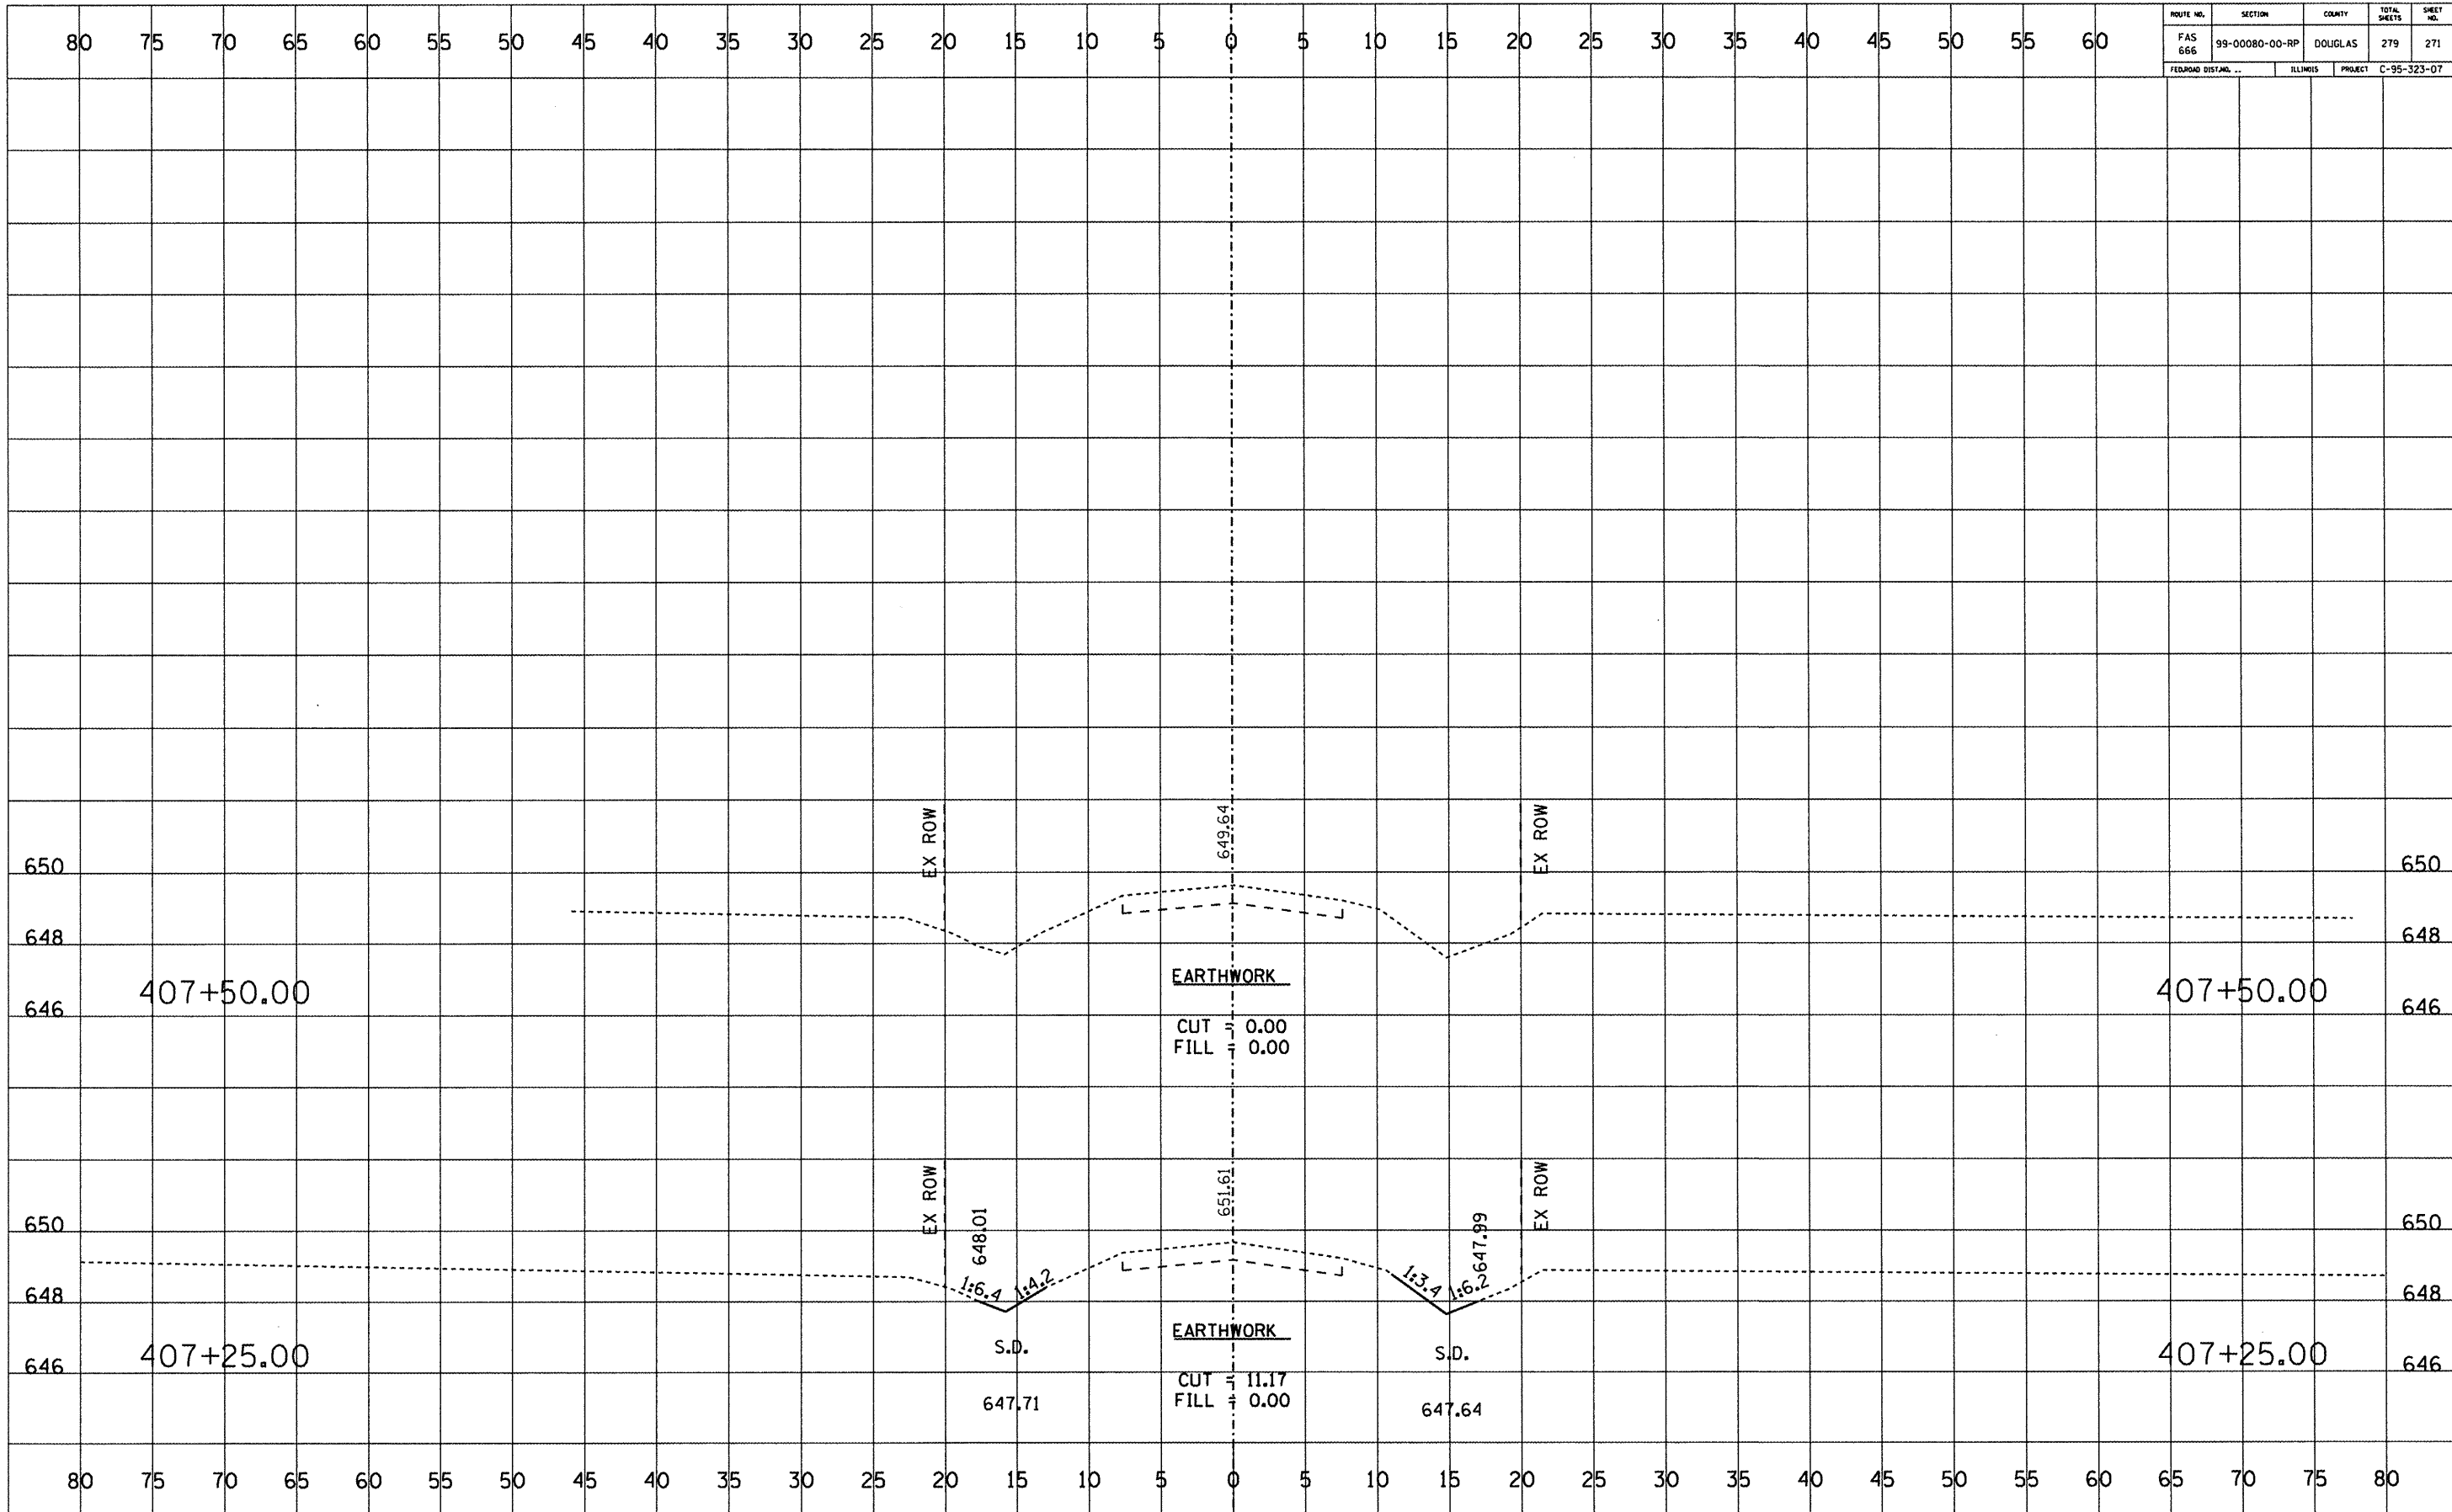

ROUTE NO.	SECTION	COUNTY	TOTAL SHEETS	SHEET NO.
FAS 666	99-00080-00-RP	DOUGLAS	279	272
FEDERAL DIST. NO. ...		ILLINOIS	PROJECT	C-95-323-07

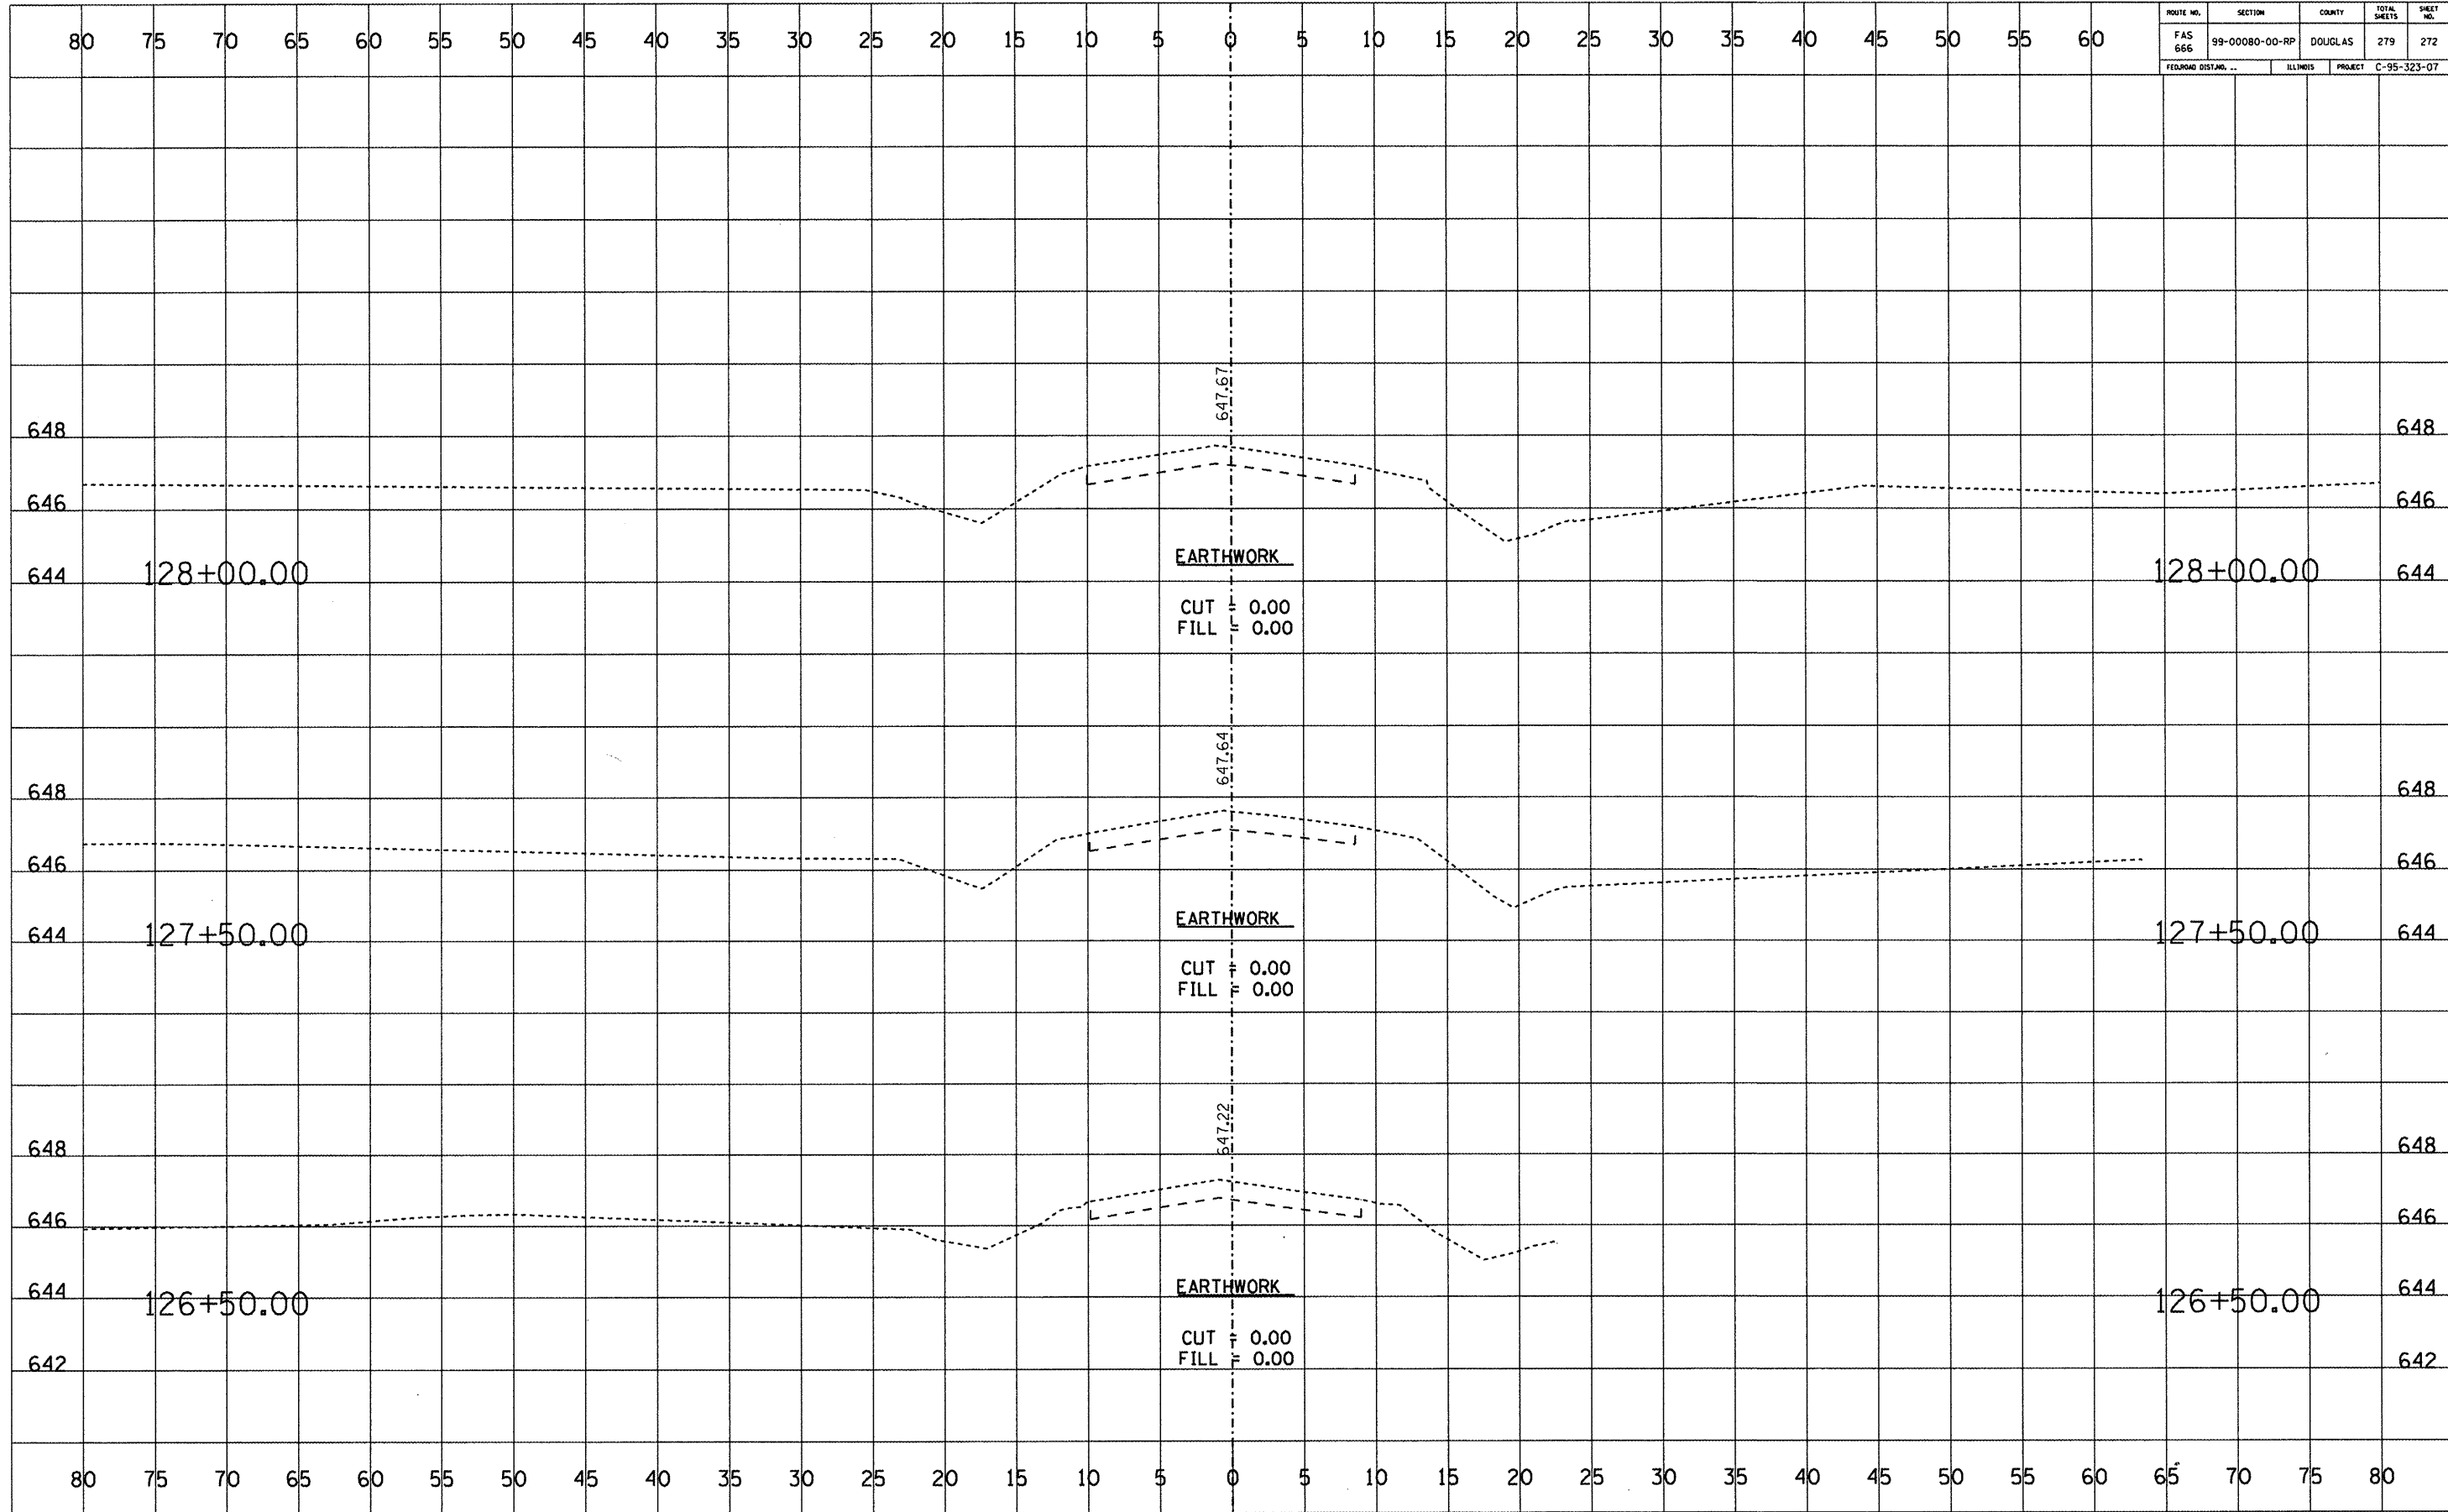


DATE	BY
SURVEYED	PLOTTED
NOTE BOOK	AREAS CHECKED

DATE	BY
SURVEYED	PLOTTED
NOTE BOOK	AREAS CHECKED

ROUTE NO.	SECTION	COUNTY	TOTAL SHEETS	SHEET NO.
FAS 666	99-00080-00-RP	DOUGLAS	279	273
FEDERAL DISTRICT		ILLINOIS	PROJECT C-95-323-07	

80 75 70 65 60 55 50 45 40 35 30 25 20 15 10 5 0 5 10 15 20 25 30 35 40 45 50 55 60

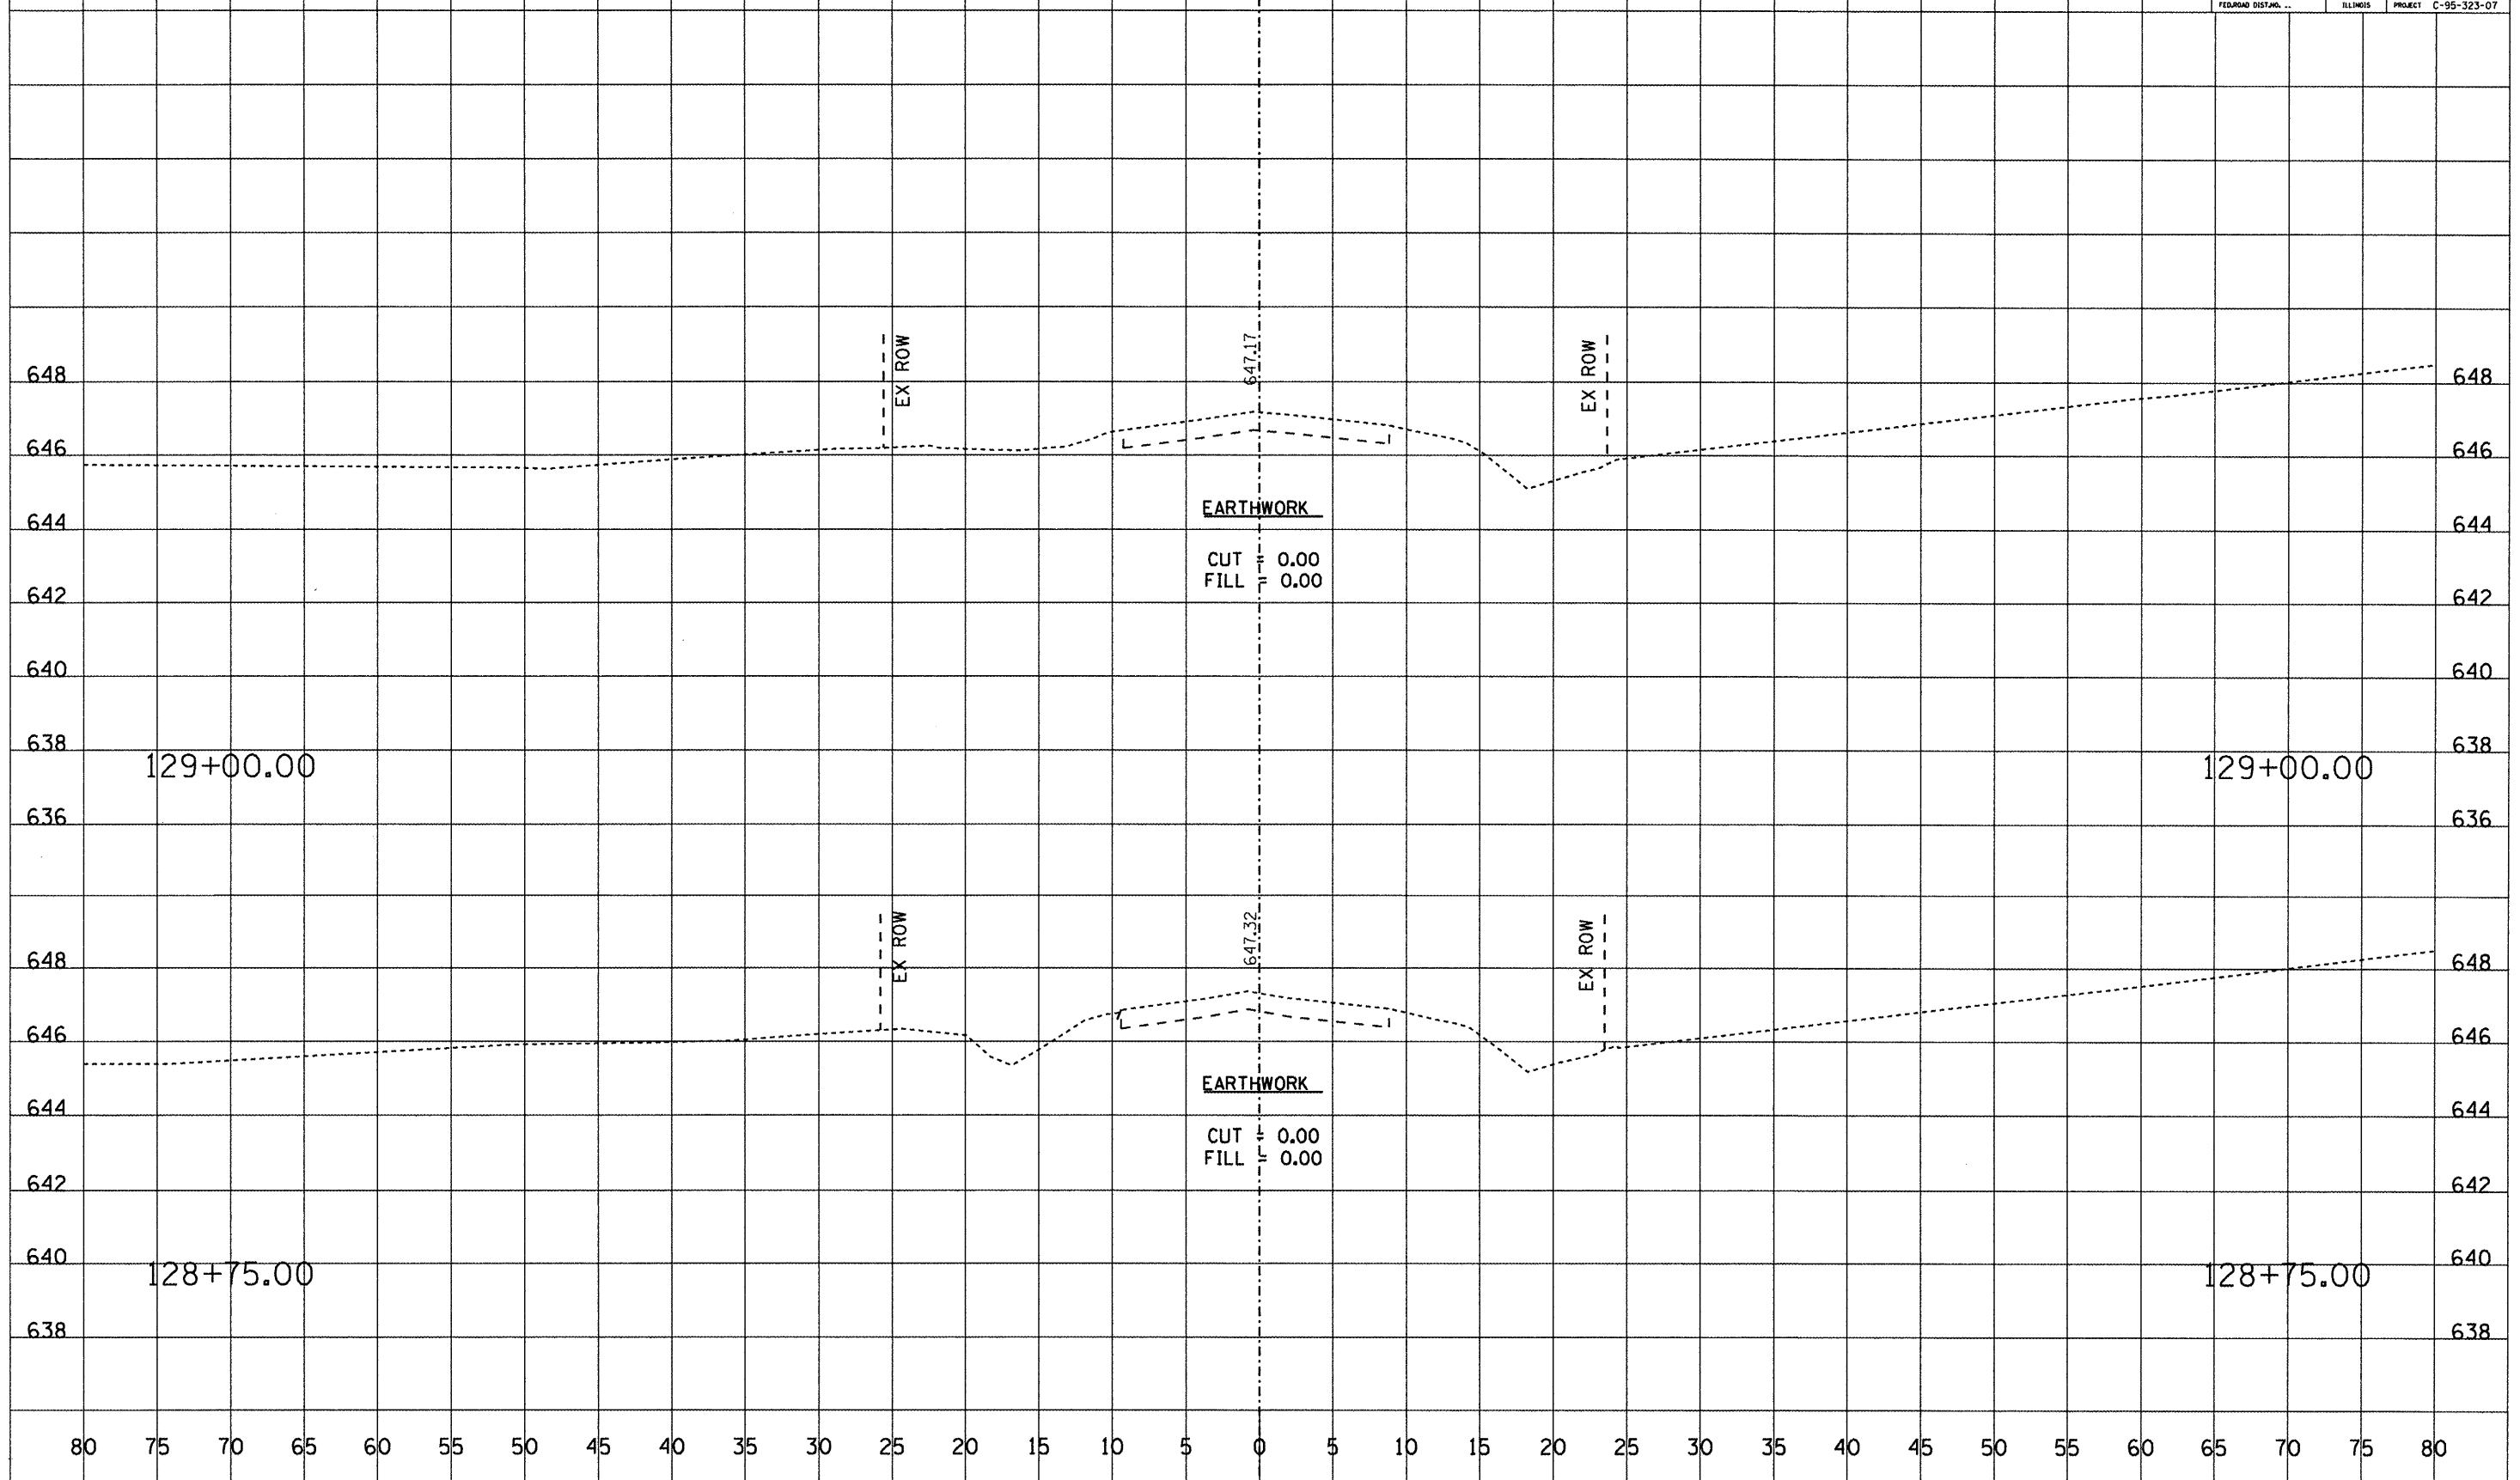


DATE	BY	DATE
FINAL SURVEY	SURVEYED	PLOTTED
NOTE BOOK NO.	DATE	DATE
		AREAS CHECKED

DATE	BY	DATE
ORIGINAL SURVEY	SURVEYED	PLOTTED
NOTE BOOK NO.	DATE	DATE
		AREAS CHECKED

ROUTE NO.	SECTION	COUNTY	TOTAL SHEETS	SHEET NO.
FAS 666	99-00080-00-RP	DOUGLAS	279	274
FEDERAL DISTRICT		ILLINOIS	PROJECT C-95-323-07	

DATE	
BY	
FINAL SURVEY	
NOTED	
NO. OF SHEETS	
AREAS CHECKED	


DATE	
BY	
ORIGINAL SURVEY	
NOTED	
NO. OF SHEETS	
AREAS CHECKED	

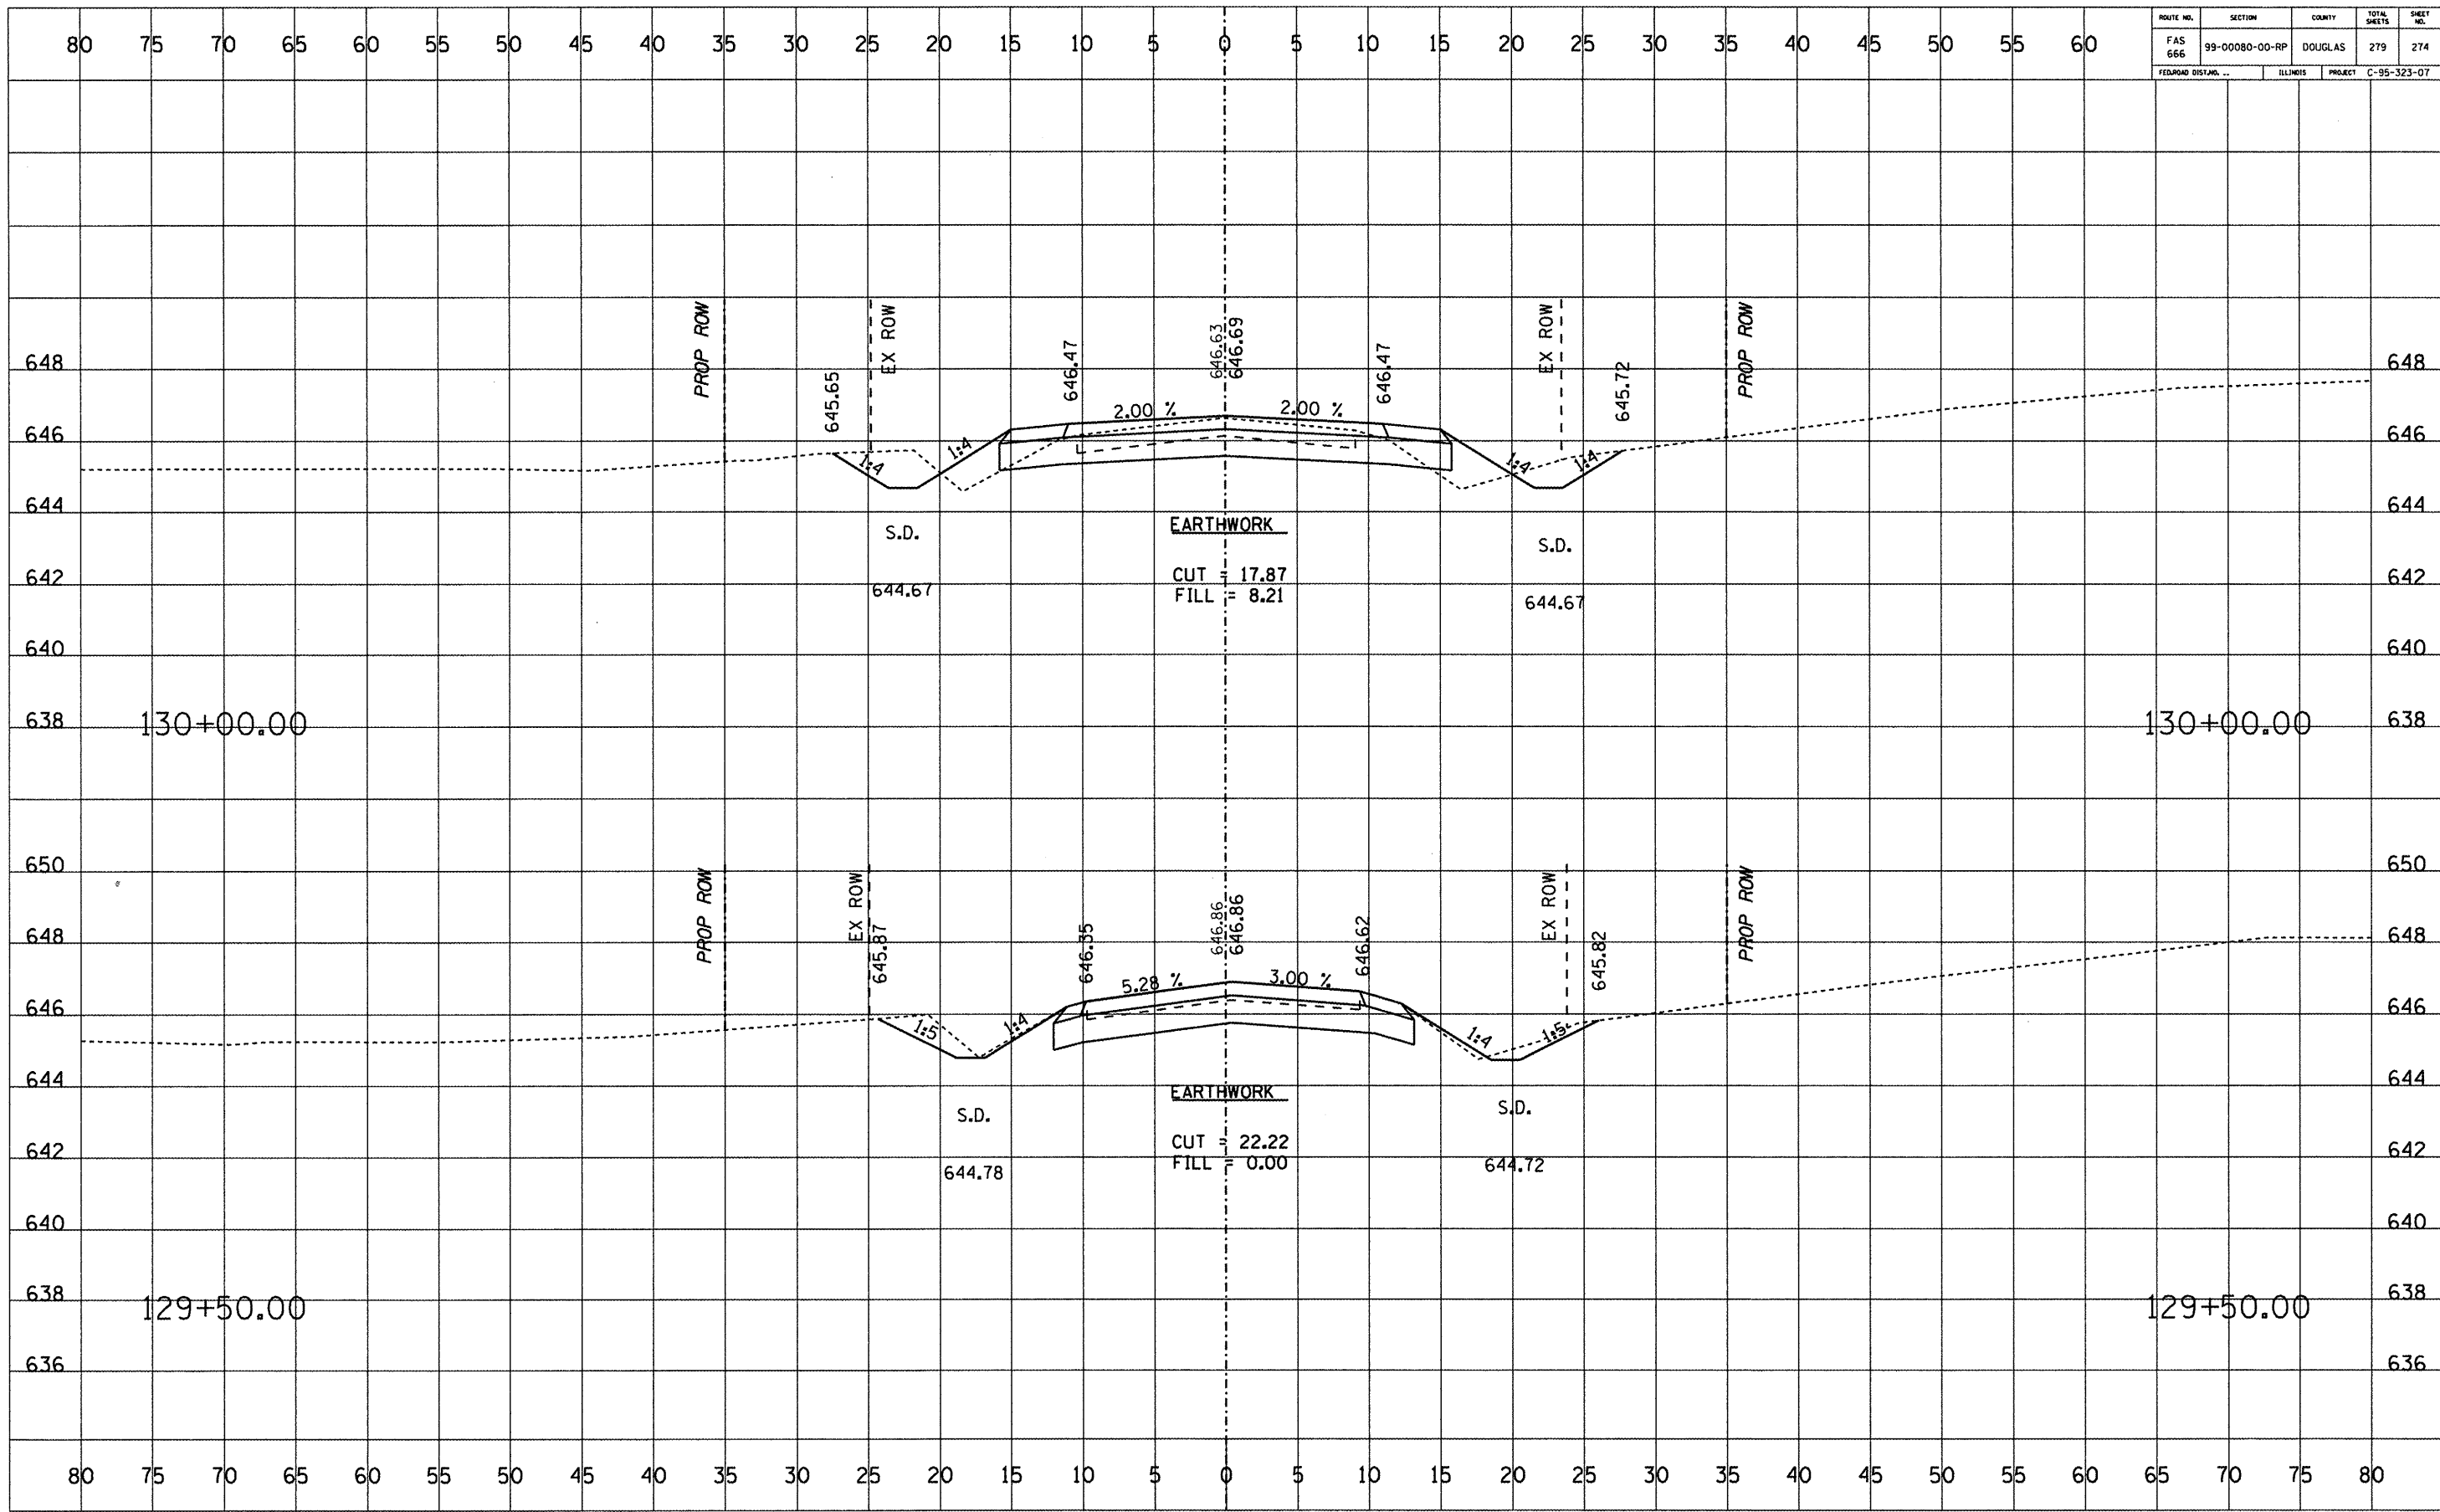


ROUTE NO.	SECTION	COUNTY	TOTAL SHEETS	SHEET NO.
FAS 666	99-00080-00-RP	DOUGLAS	279	277
FEDERAL DIST. NO. ...		ILLINOIS	PROJECT	C-95-323-07

DATE	BY

DATE	BY

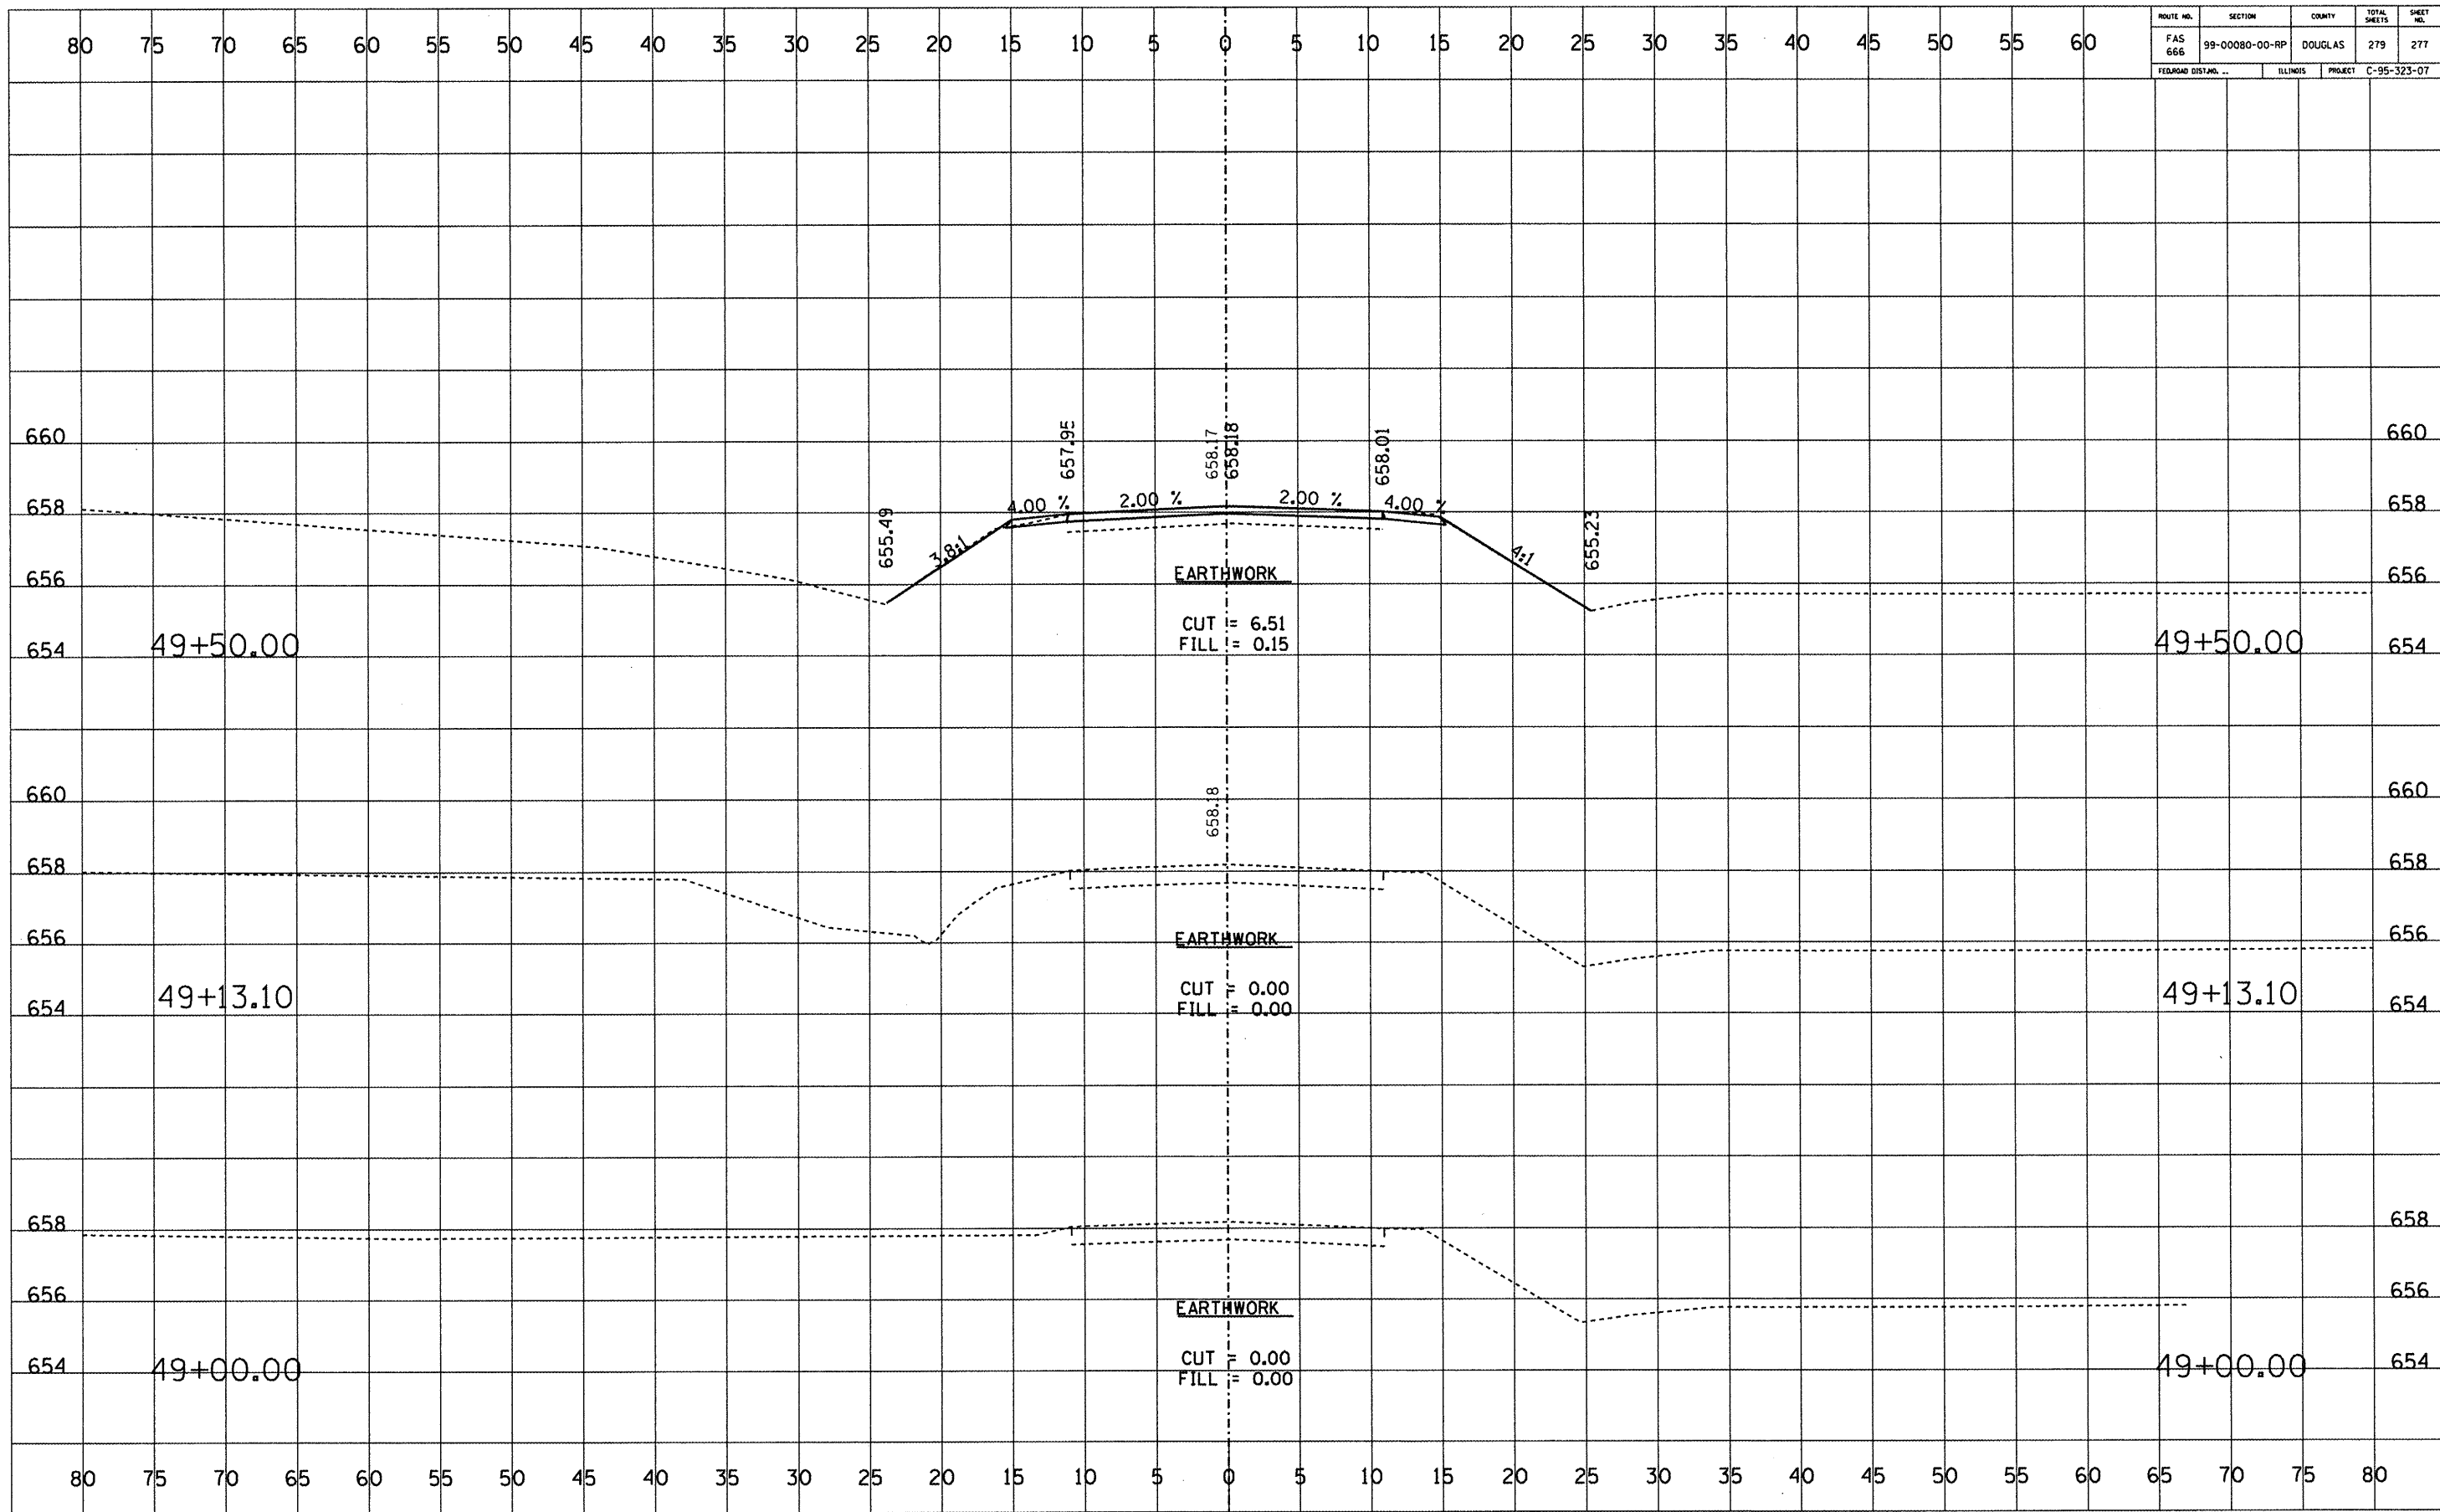

ROUTE NO.	SECTION	COUNTY	TOTAL SHEETS	SHEET NO.
FAS 666	99-00080-00-RP	DOUGLAS	279	278
FEDERAL DIST. NO.	ILLINOIS	PROJECT	C-95-323-07	

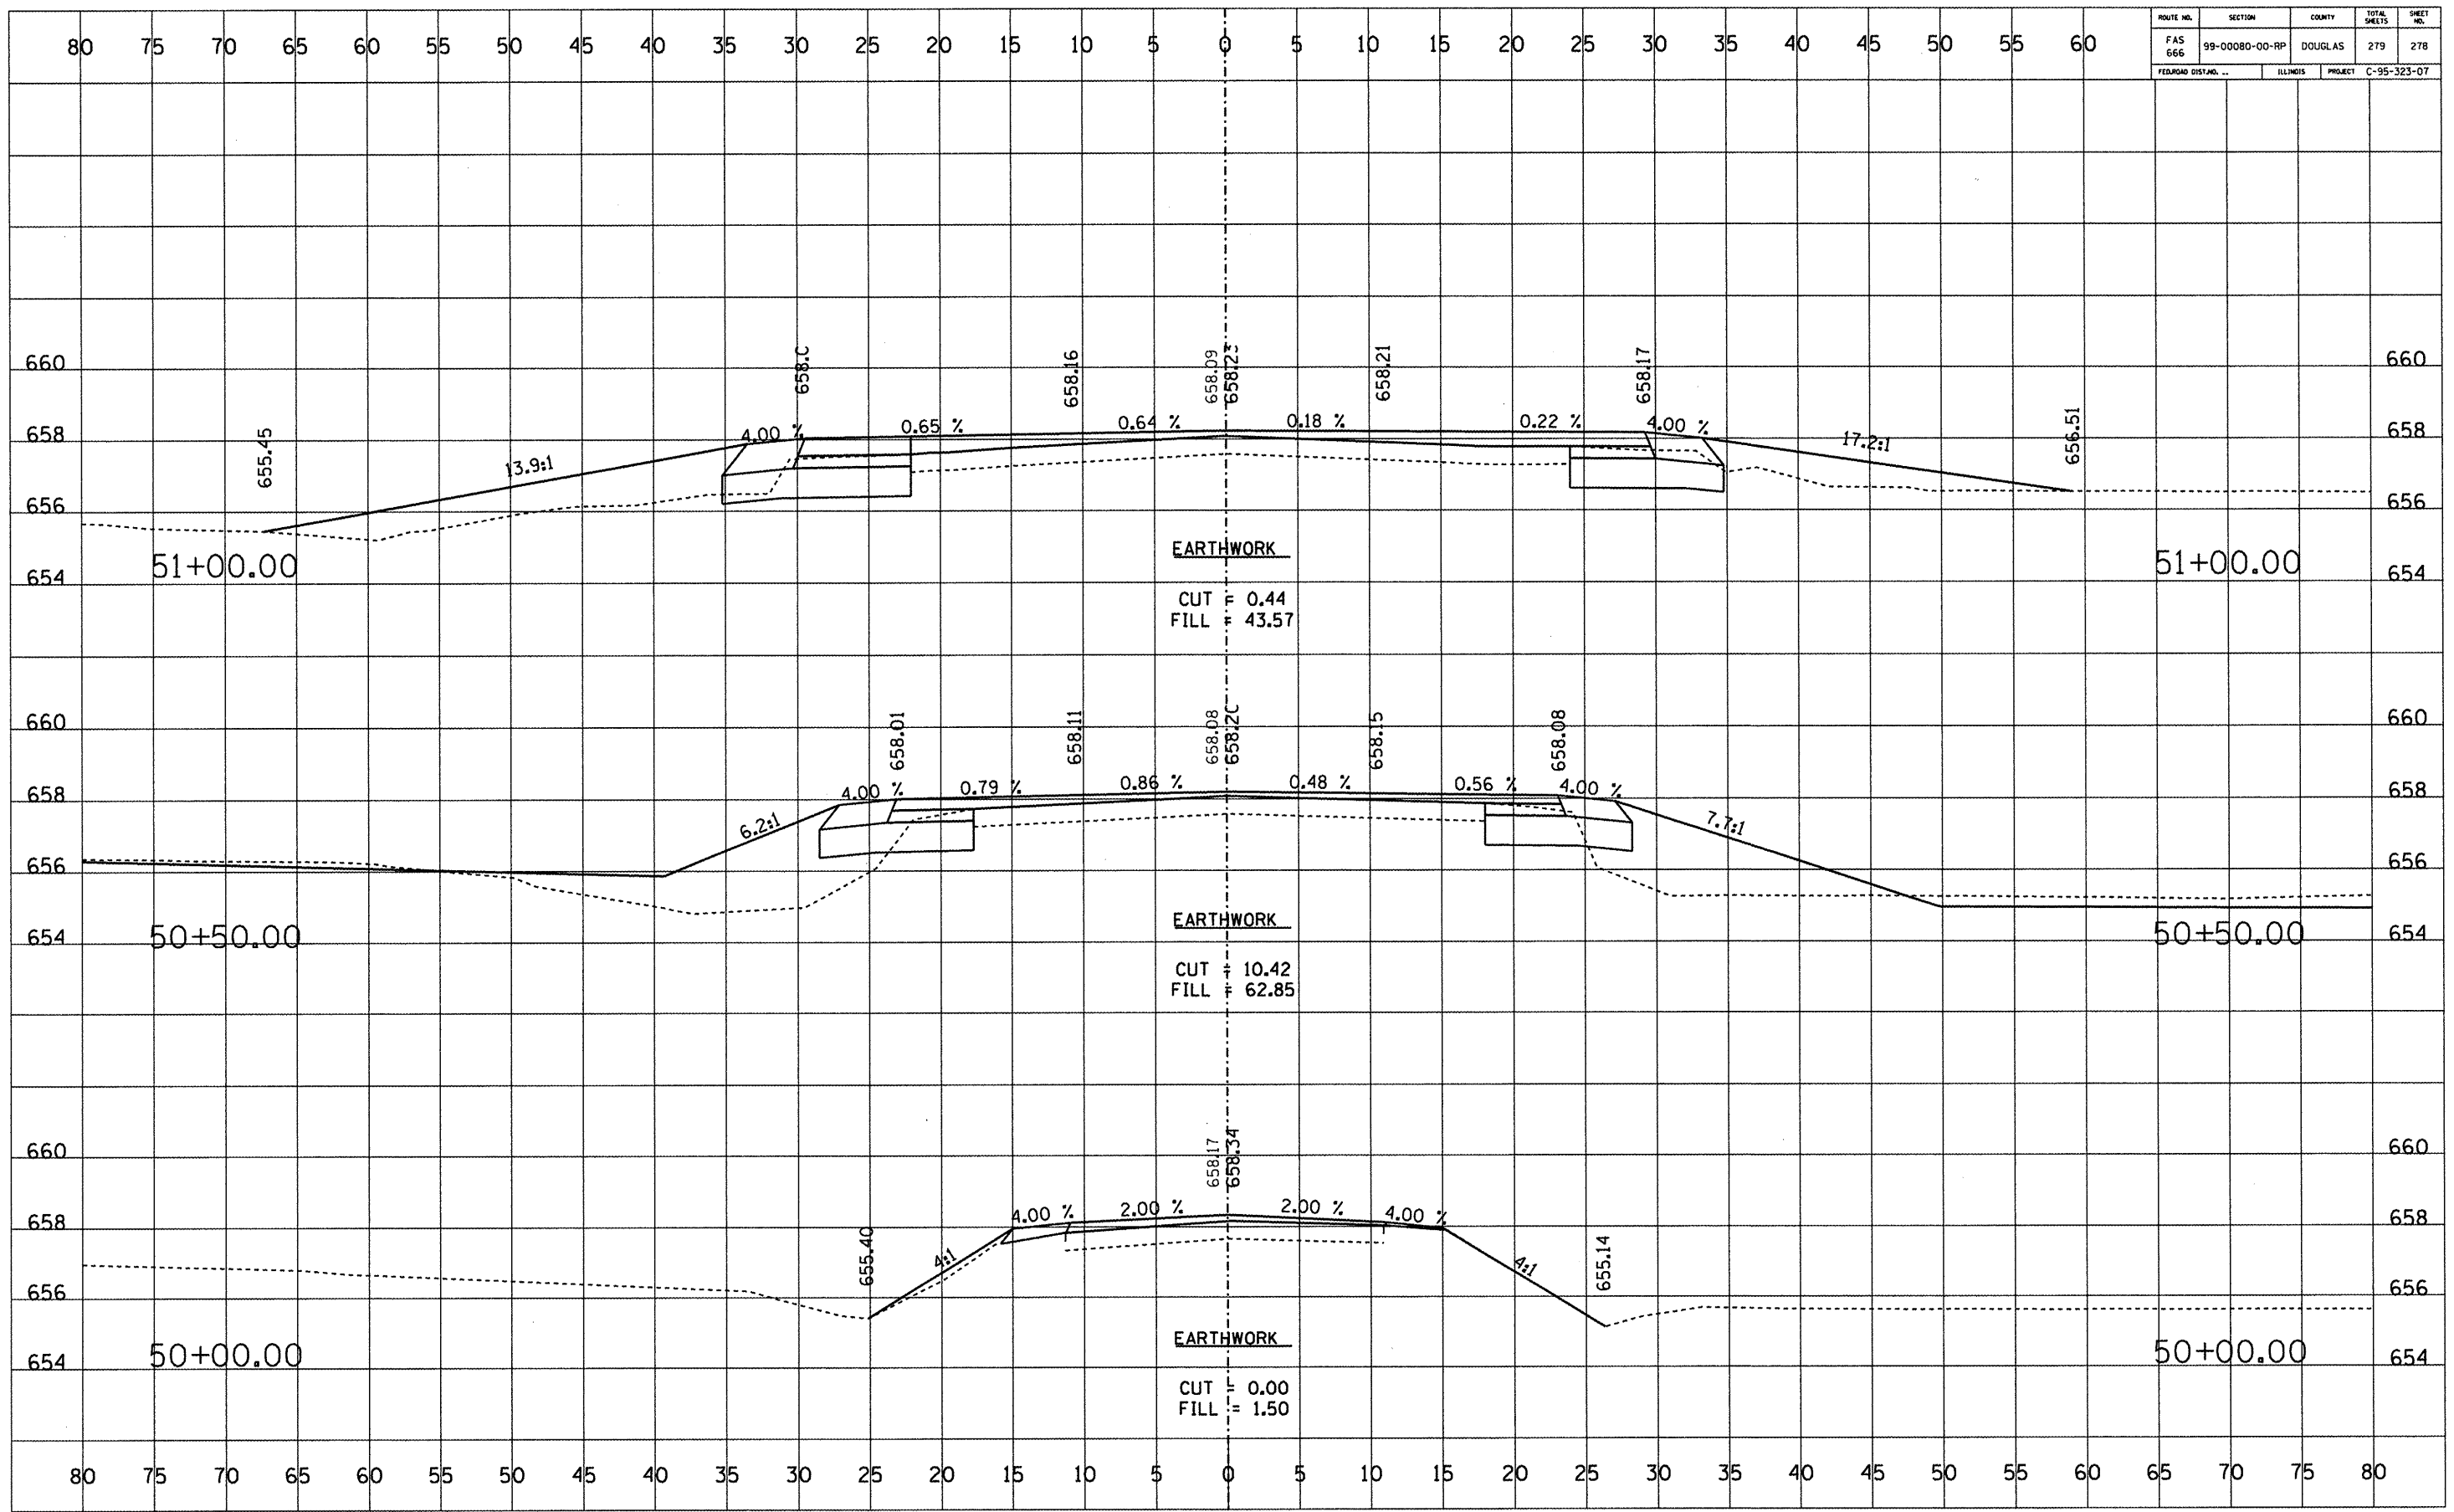

DATE	BY
FINAL SURVEY	SURVEYED
NOTE BOOK NO.	PLOTTED
	REPLANE
	AREAS CHECKED

DATE	BY
ORIGINAL SURVEY	SURVEYED
NOTE BOOK NO.	PLOTTED
	REPLANE
	AREAS CHECKED

ROUTE NO.	SECTION	COUNTY	TOTAL SHEETS	SHEET NO.
FAS 666	99-00080-00-RP	DOUGLAS	279	279
FEDERAL DIST. NO. ...		ILLINOIS	PROJECT	C-95-323-07

DATE	BY

DATE	BY

