



F.A.I. RTE.	SECTION	COUNTY	TOTAL SHEETS	SHEET NO.
57	00-00374-03-LS	Champaign	21	11
STA.	TO STA.			
FED. ROAD DIST. NO. 7	ILLINOIS	FED. AID PROJECT		
CONTRACT NO. 9136Z				


Note: Brick & precast colors to match University of Illinois standards

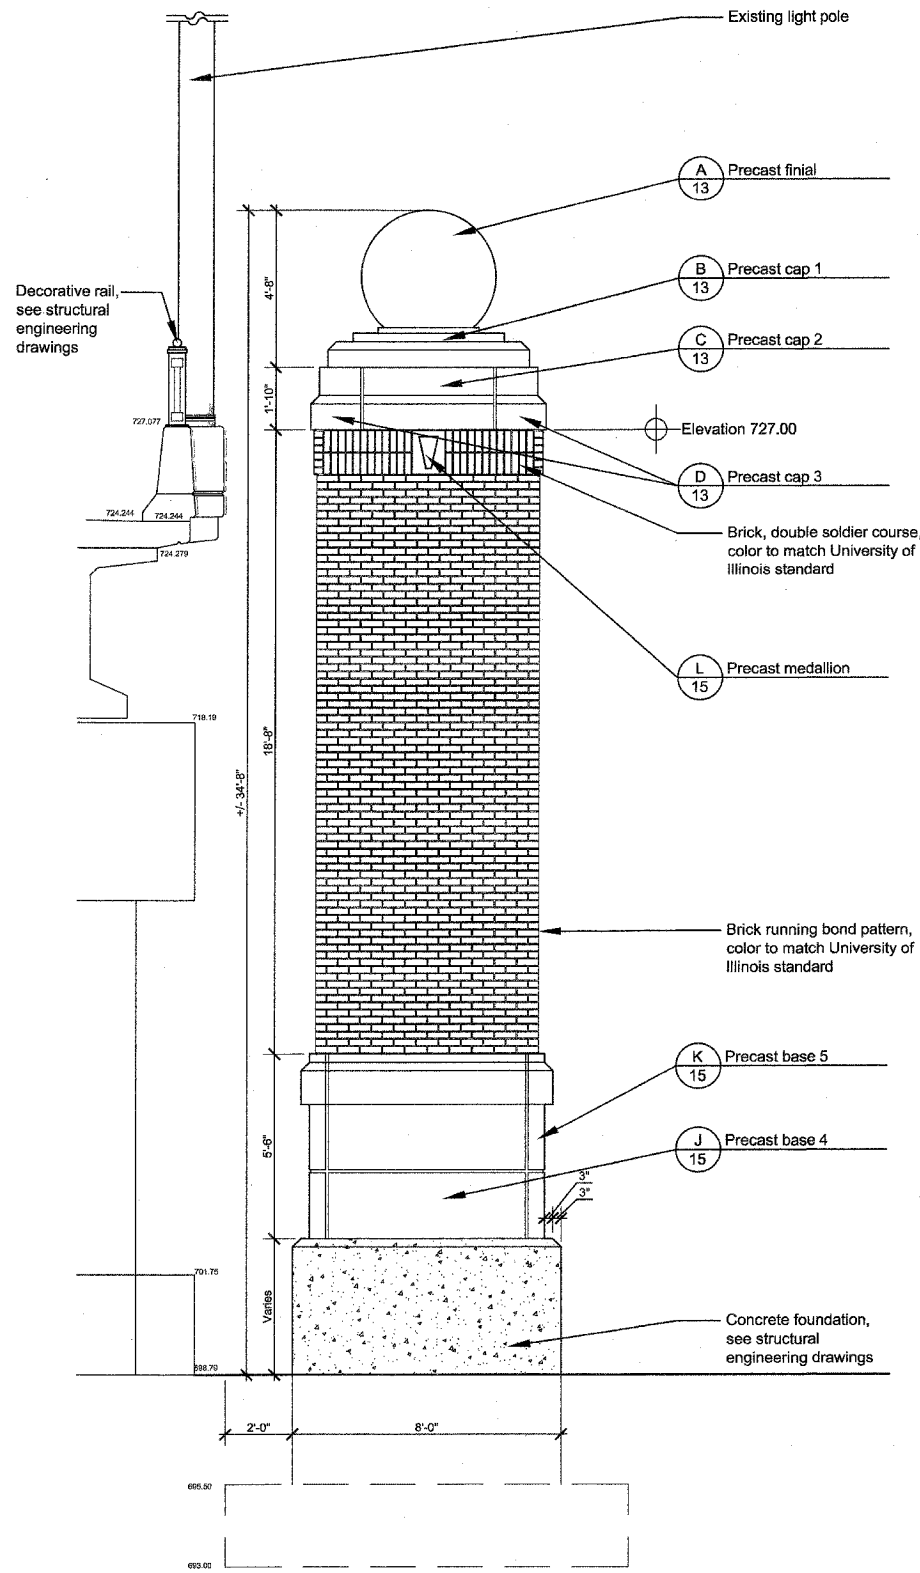

**A** Large Column- Side Elevation d-largecolumn-elev.dwg  
3/8" = 1'-0"

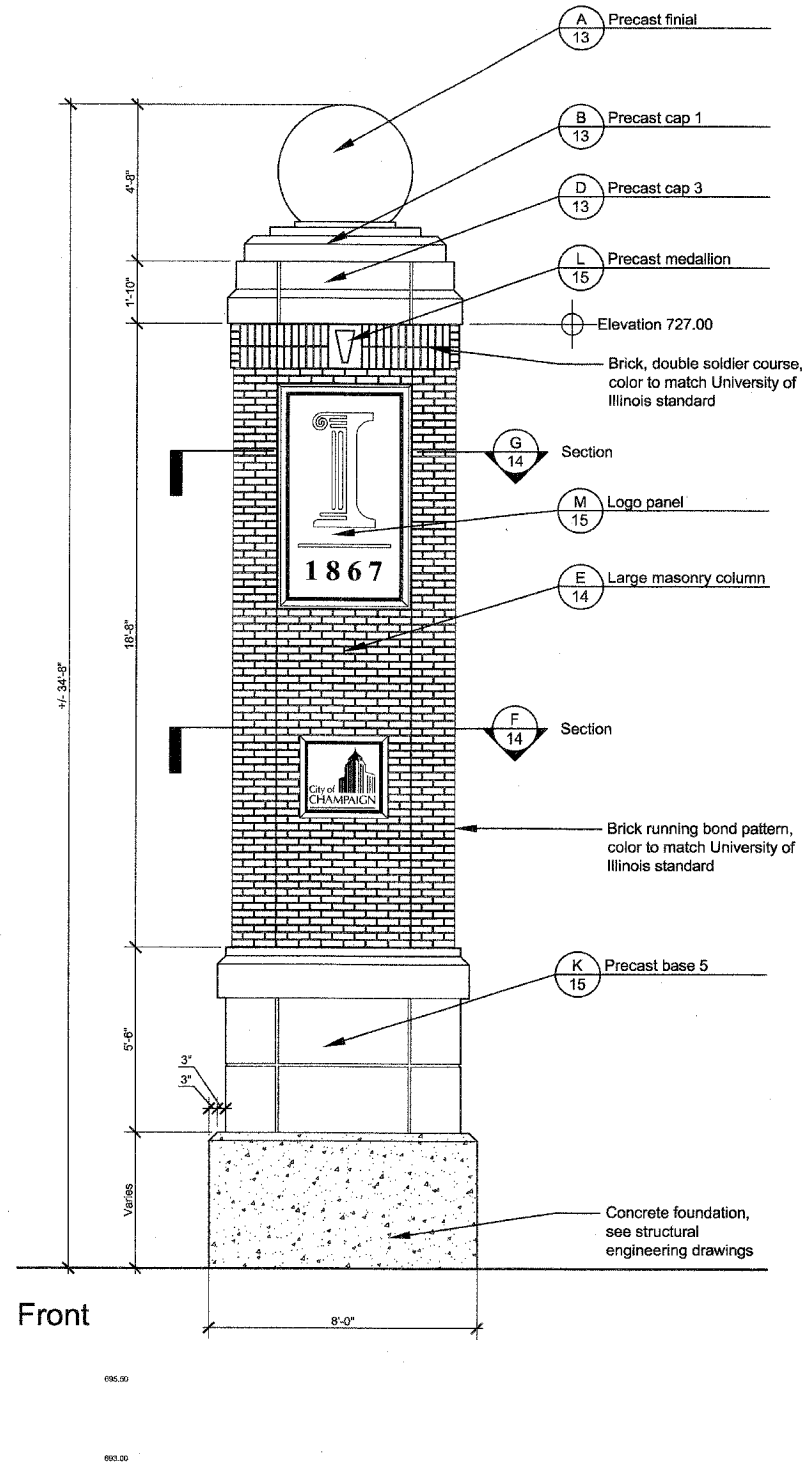

**B** Large Column- Front and Back Elevations d-lg-col-side-elt.dwg  
3/8" = 1'-0"

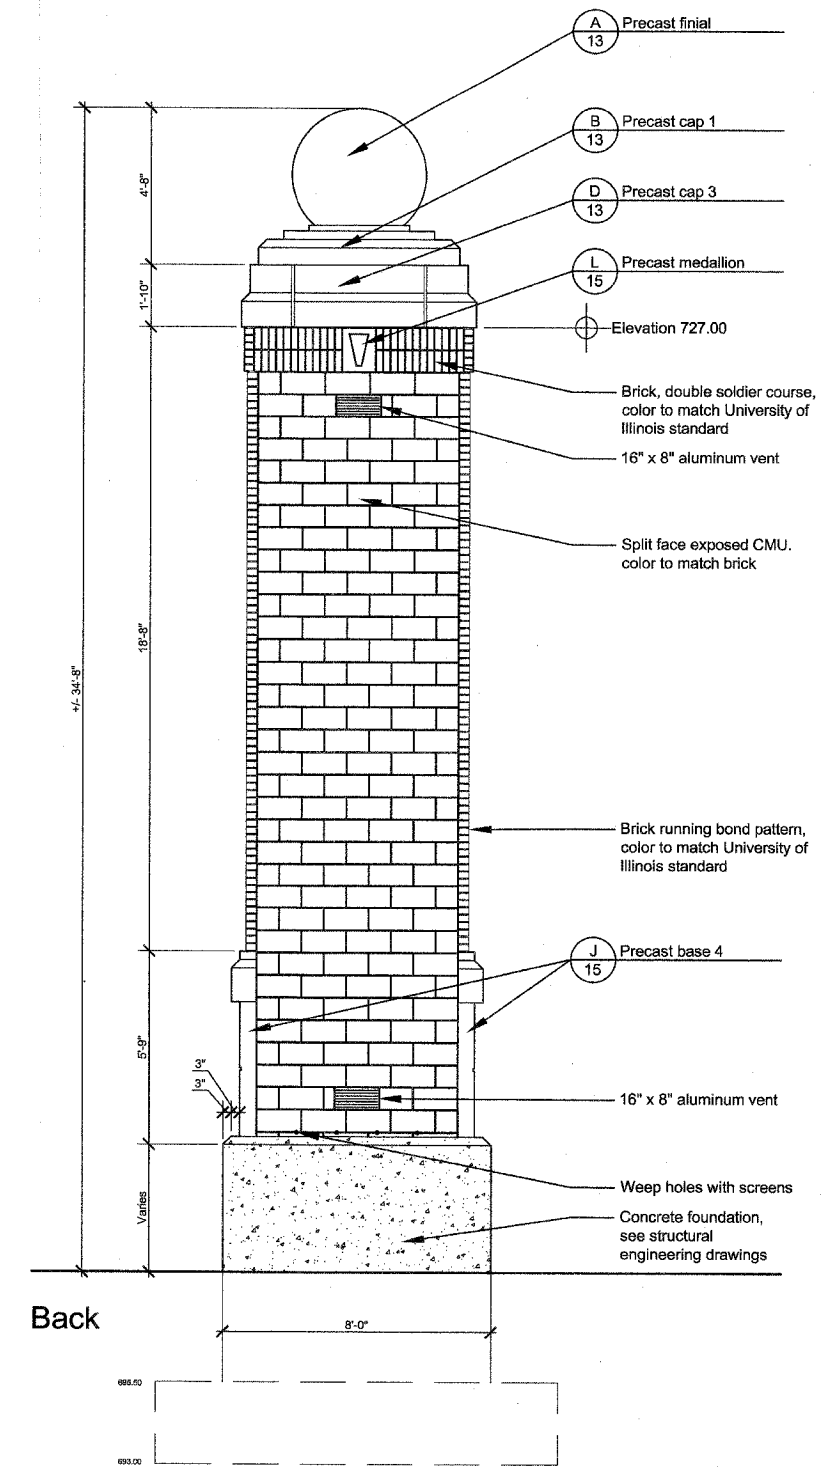

REVISIONS		ILLINOIS DEPARTMENT OF TRANSPORTATION
NAME	DATE	
		LARGE COLUMN DETAILS

SCALE: AS NOTED  
DATE: 06/15/07  
DRAWN BY: JMN  
CHECKED BY: MEU