




E Large Masonry Column Elevation d-lgcol-ctr
3/4" = 1'-0"

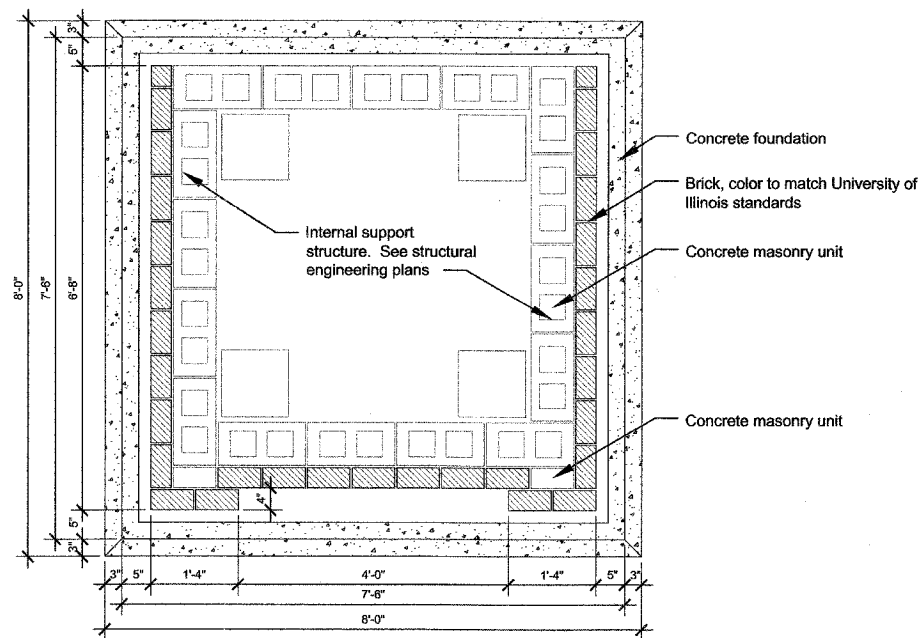


F Large Column- Plan View Section d-largecolumn-plan
3/4" = 1'-0"

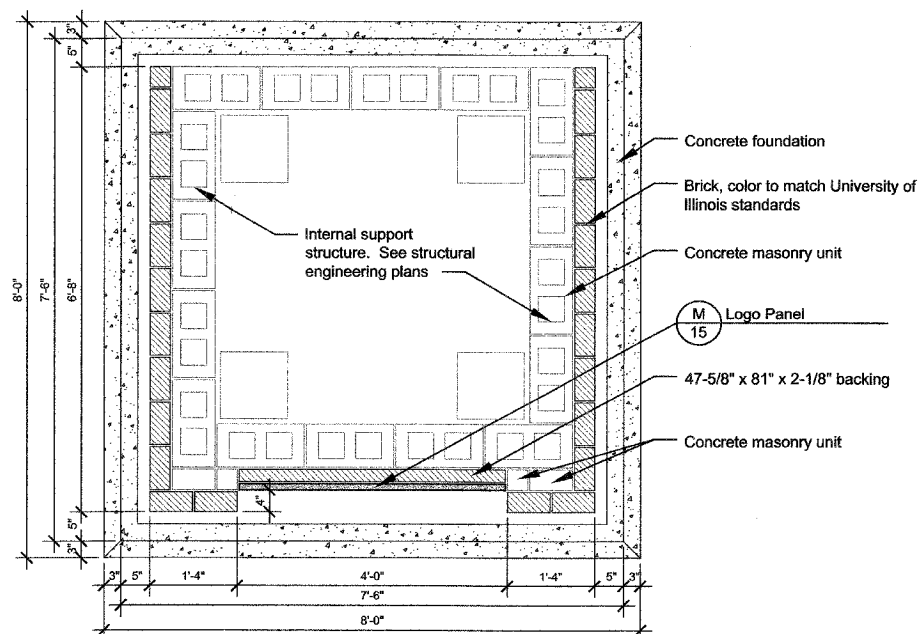

G Large Column w/ Logo- Plan View Section d-largecolumn-plan-logo
3/4" = 1'-0"

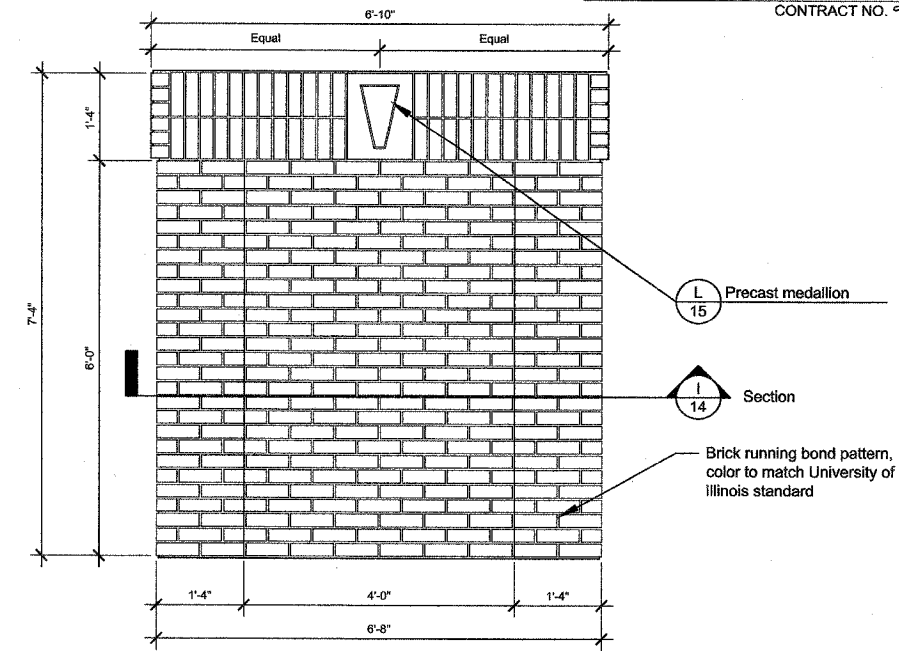

H Small Masonry Column Elevation d-scol-ctr
3/4" = 1'-0"

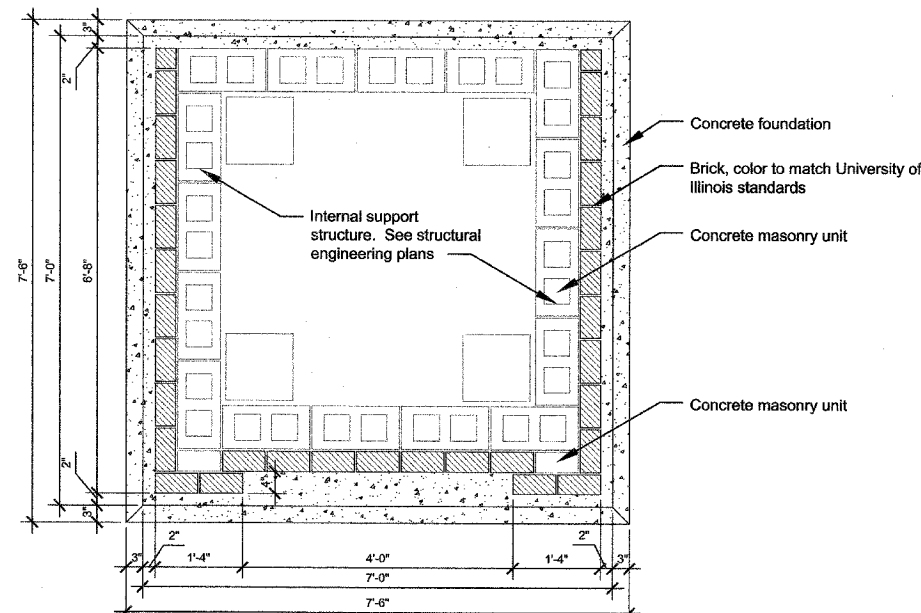

I Small Column- Plan View Section d-smallcolumn-plan
3/4" = 1'-0"

REVISIONS	
NAME	DATE

ILLINOIS DEPARTMENT OF TRANSPORTATION

COLUMN DETAILS

SCALE: DRAWN BY: JMN
DATE 08/15/07 CHECKED BY: MEU