


F.A. RTE.	SECTION	COUNTY	TOTAL SHEETS	SHEET NO.
	06-00334-00-SW	MCLEAN	14	L1.1
STA.	TO STA.			
FED. ROAD DIST. NO.	ILLINOIS FED. AID PROJECT			

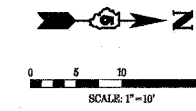

GENERAL NOTES


1. PLANT SPECIES AND/OR SIZE SUBSTITUTIONS WILL NOT BE ACCEPTABLE UNLESS APPROVED BY THE LANDSCAPE ARCHITECT.
2. THE CONTRACTOR SHALL FAMILIARIZE HIM OR HERSELF WITH THE SCOPE OF WORK, SOIL, UTILITY LOCATIONS, AND WATER CONDITIONS BEFORE PROCEEDING WITH THE WORK.
3. THE CONTRACTOR SHALL FIELD CHECK AND VERIFY ALL EXISTING CONDITIONS AND REPORT ANY DISCREPANCIES BETWEEN CONSTRUCTION DOCUMENTS AND ACTUAL FIELD CONDITIONS TO THE OWNER'S REPRESENTATIVE BEFORE PROCEEDING WITH WORK.
4. ALL DETAILS AND SECTIONS SHOWN ON THE DRAWINGS ARE INTENDED TO BE TYPICAL AND SHALL BE CONSIDERED TO APPLY TO SIMILAR CONDITIONS ELSEWHERE.
5. ALL TREES ARE SINGLE STEM UNLESS OTHERWISE NOTED.
6. FORM PLANTING MIX FOR ALL TREE PITS/PLANT BEDS BY MIXING COMPOST AND SANDY LOAM TOPSOIL AT A 1:3 RATIO BEFORE BACKFILLING.
7. SPECIES OF THE SAME VARIETY SHALL BE OF UNIFORM HEIGHT, SPREAD, AND SHAPE AND OF SPECIMEN QUALITY. LOWEST BRANCHES OF ALL TREES MUST BE A MINIMUM OF 6' ABOVE THE TOP OF ROOT BALL.
8. CONTRACTOR WILL BE REQUIRED TO PROVIDE ACCESS FOR THE LANDSCAPE ARCHITECT AND OWNER TO REVIEW AND DOCUMENT ALL PLANTS SELECTED FOR PROJECT A MINIMUM OF ONE MONTH PRIOR TO INSTALLATION AT PLACE OF GROWTH AND AGAIN AT THE JOB SITE PRIOR TO PLANTING. THE LANDSCAPE ARCHITECT AND OWNER RESERVE THE RIGHT TO REJECT ANY PLANTS WHICH DO NOT MEET REQUIREMENTS OUTLINED IN THESE DRAWINGS AND SPECIFICATION SECTION 02930 IN THE PROJECT MANUAL. REPLACING OR ALLOWING A DECLINE IN HEALTH TO ANY PLANT AFTER REVIEW AT PLACE OF GROWTH WILL BE CAUSE FOR REJECTION OF THE TREE.
9. SPREAD PREEMERGENCE HERBICIDE AND 3" OF SHREDDED BARK MULCH IN ALL PLANTING BEDS. PREEMERGENCE HERBICIDE SHALL BE SPREAD PRIOR TO INSTALLTION OF MULCH.
10. CONTRACTOR IS TO PREVENT DAMAGE TO CURBS AND PAVEMENTS ADJACENT TO CONSTRUCTION.
11. MAINTAIN PLANTINGS AND BEDS BY SPRAYING, WATERING, WEEDING, RESTORING PLANT STAKES, AND GUY SUPPORTS AS REQUIRED TO ESTABLISH HEALTHY PLANTS FOR 60 DAYS FROM SUBSTANTIAL COMPLETION.
12. PROVIDE QUALITY, GENUS, SIZE, SPECIES, AND VARIETY OF PLANTS COMPLYING WITH APPLICABLE REQUIREMENTS OF ANSI Z60.1, "AMERICAN STANDARD FOR NURSERY STOCK."
13. SEE SCHEDULES FOR STATION AND OFFSETS FOR LANDSCAPE AMENITIES.

PLANT SCHEDULE

QTY.	SYMBOL	SCIENTIFIC NAME	COMMON NAME	SIZE
36	HSC	Hemerocallis 'Strawberry Candy'	Strawberry Candy Daylily	1 GAL.
2	PCC	Pyrus calleryana 'Chanticleer'	Chanticleer Callery Pear	2 1/2" B.B.
1	UXF	Ulmus parvifolia 'Frontier'	Frontier Hybrid Elm	2 1/2" B.B.

KEYNOTES

- 1 ORNAMENTAL PLANTER, 42". TYP. OF 3
- 2 ORNAMENTAL PLANTER, 30". TYP. OF 13
- 3 METAL BENCH, 8'. TYP. OF 7
- 4 RESERVED
- 5 RESERVED
- 6 BIKE RACK, TYP. OF 2

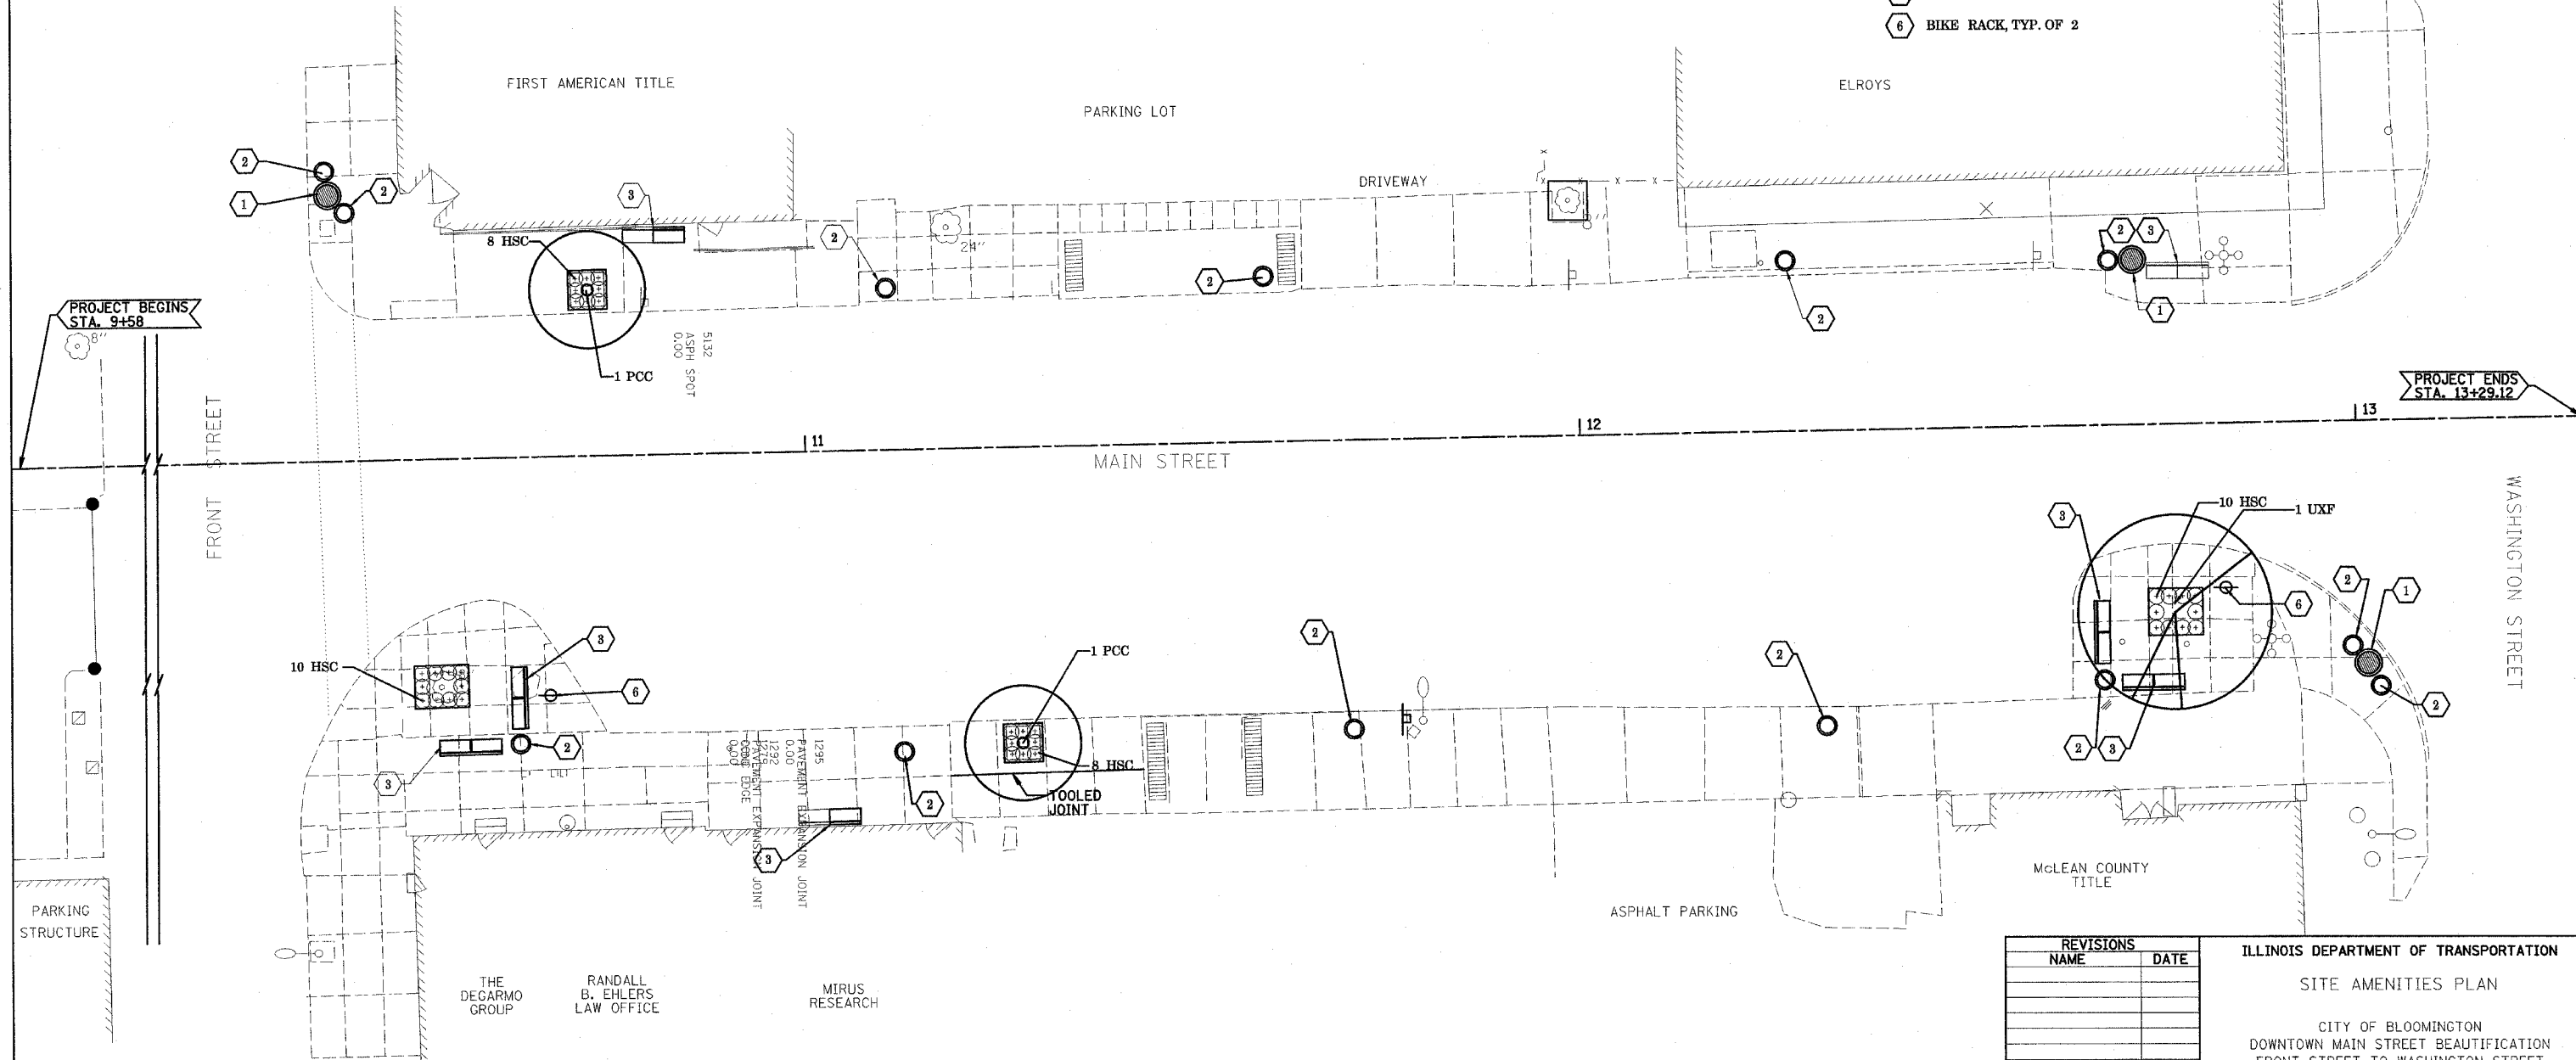

REVISIONS		NAME	DATE
NO.	DESCRIPTION		

ILLINOIS DEPARTMENT OF TRANSPORTATION
 SITE AMENITIES PLAN
 CITY OF BLOOMINGTON
 DOWNTOWN MAIN STREET BEAUTIFICATION
 FRONT STREET TO WASHINGTON STREET
 SCALE: VERT. _____
 HORIZ. _____
 DATE: 01-31-08
 DRAWN BY: _____
 CHECKED BY: _____

PLOT DATE = #DATE#
 FILE NAME = #FILE#&
 PLOT SCALE = #SCALE#
 USER NAME = #USER#