




ROUTE NO. F.A.U. 7059	SECTION 05-00155 -00-RS	COUNTY VERMILION	TOTAL SHEETS 97	SHEET NO. 18
FED. ROAD DIST. NO.		ILLINOIS CONTRACT NO.		
CONTRACT NO. 91386				

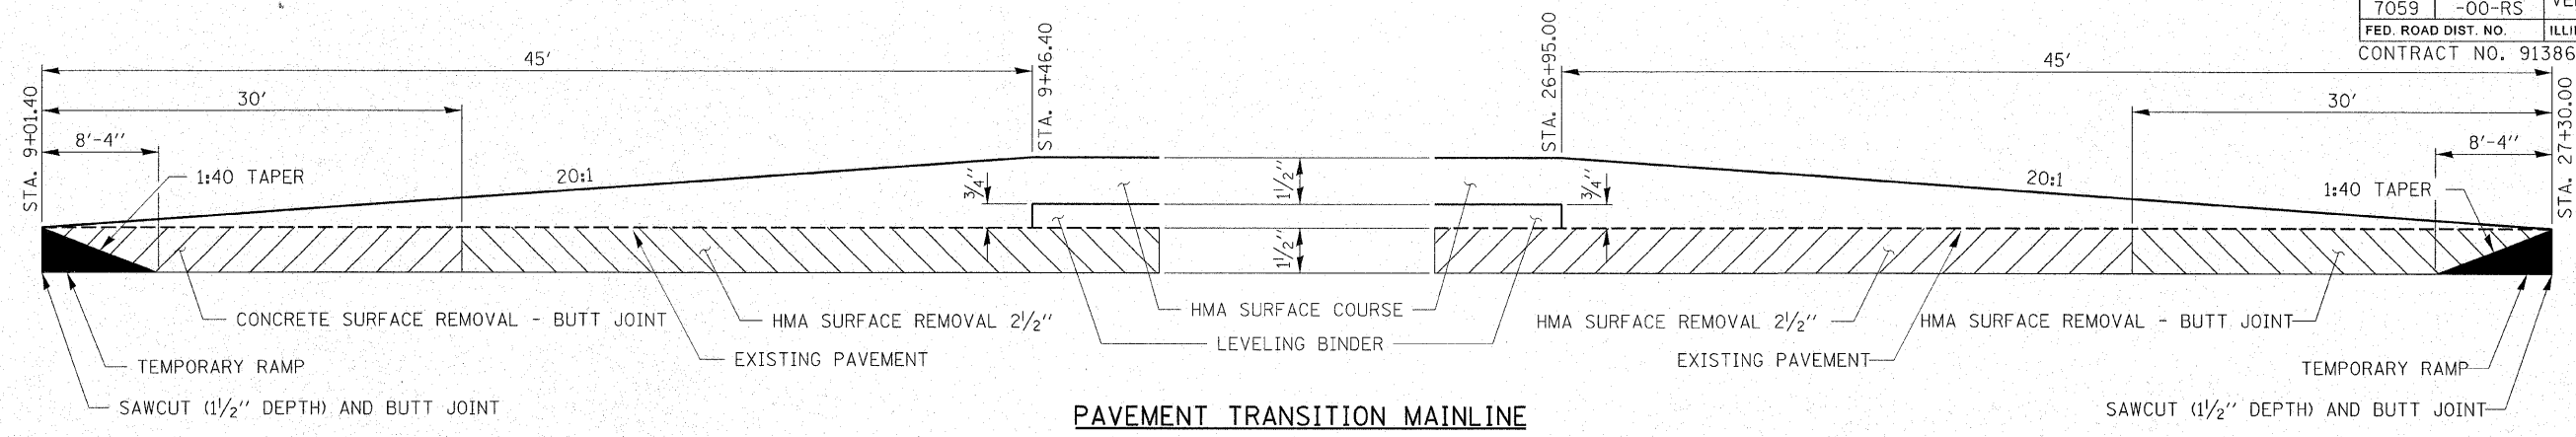


**PAVEMENT TRANSITION MAINLINE**

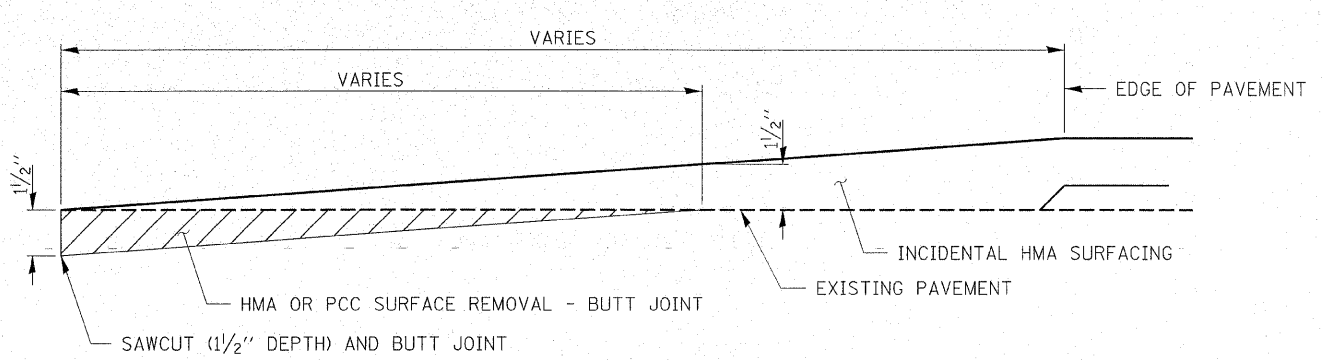


**SIDEROAD TIE DOWN**

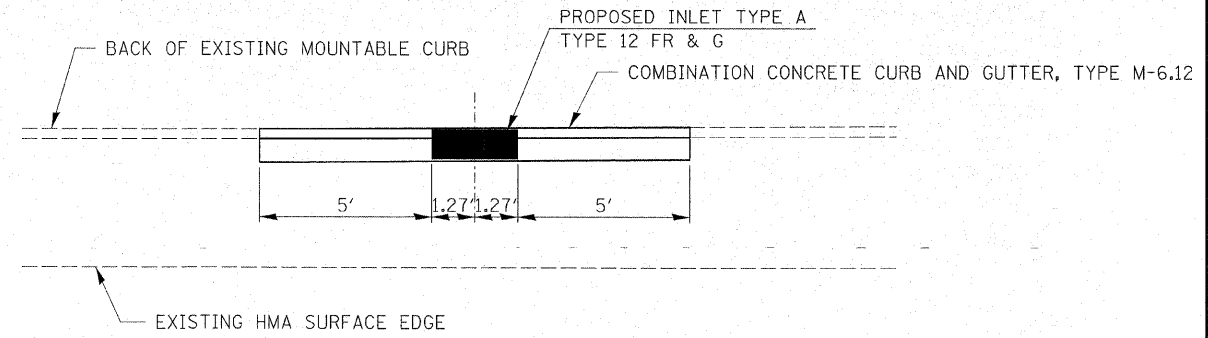

**CURB REPLACEMENT AT PROPOSED STORM SEWER INLETS**

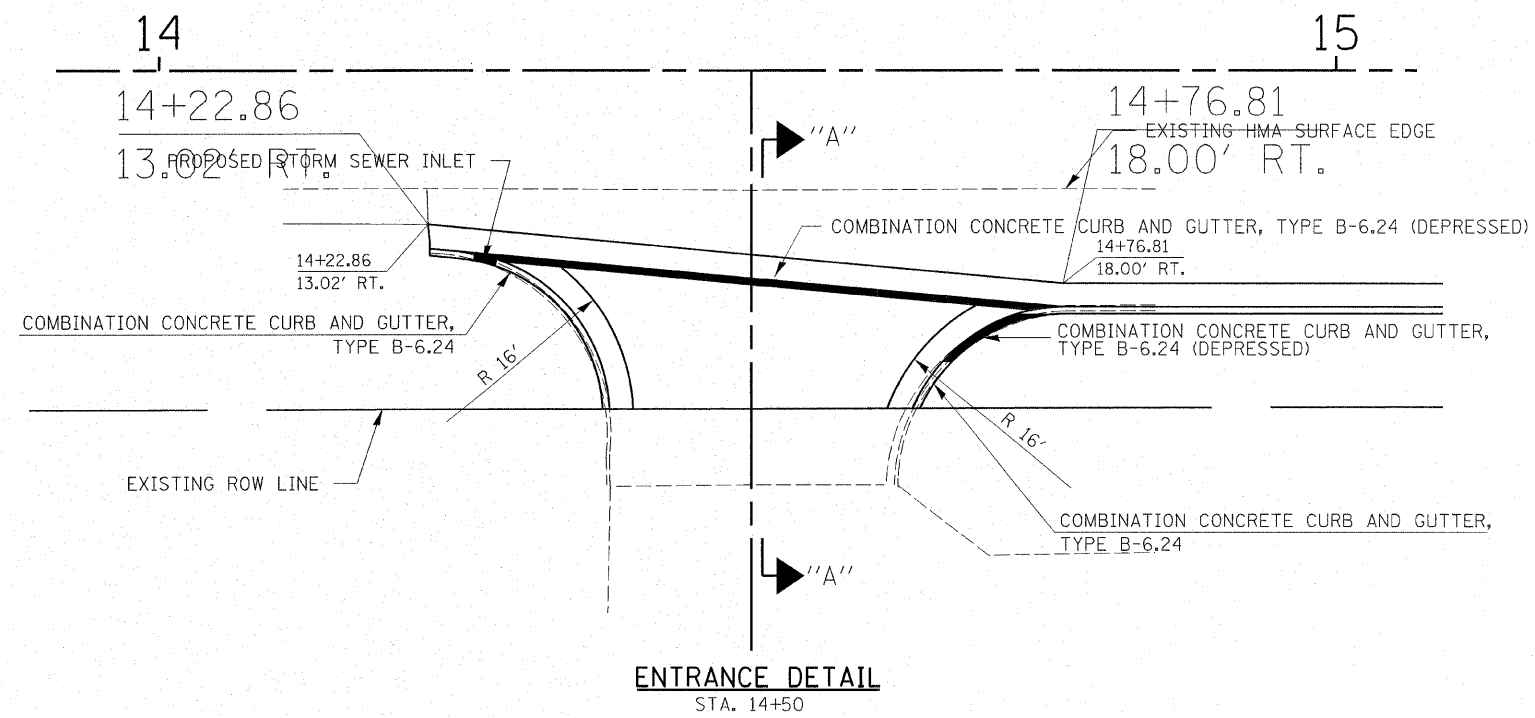

**ENTRANCE DETAIL**  
STA. 14+50

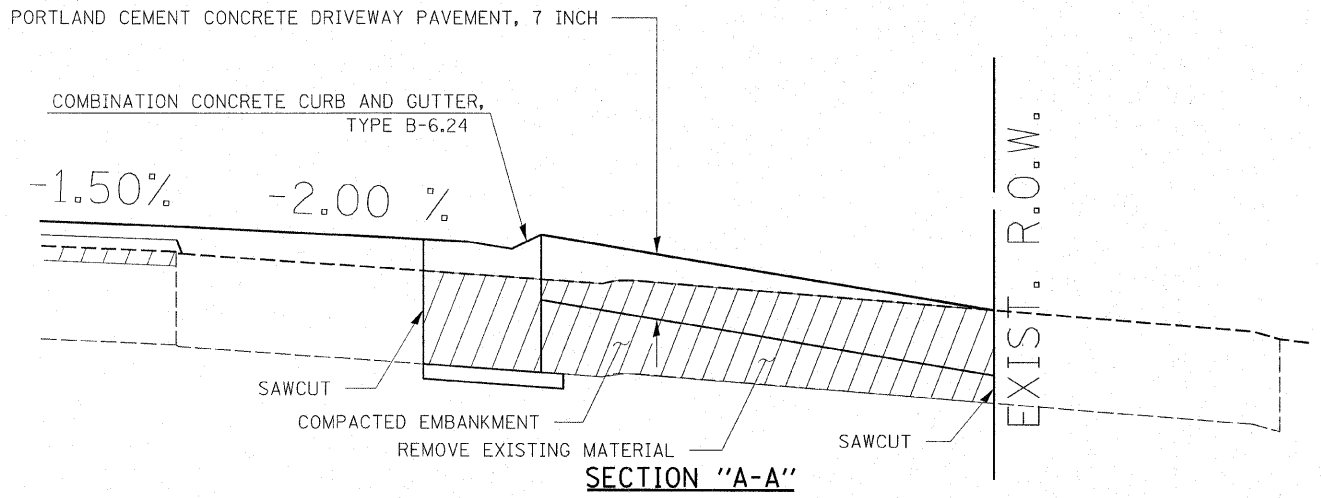

**SECTION "A-A"**

PLOT DATE : 3/12/2008 FILE NAME = 93004-shr-miscdet1.dgn

**HAMPTON, LENZINI & RENWICK, INC.**  
CIVIL & STRUCTURAL ENGINEERS  
LAND SURVEYORS

3085 STEVENSON DRIVE, SUITE 201  
SPRINGFIELD, ILLINOIS 62703  
(217) 546-3400

**ELGIN • SPRINGFIELD**

PROJECT NUMBER: 07.0131.330    DATE: 3/11/08  
DESIGNED: L.F.S.    CHECKED:    DRAWN: TWK

**MISCELLANEOUS DETAILS**

F.A.U. 7059  
SECTION 05-00155-00-RS  
WEST STREET GEORGETOWN  
VERMILION