




ROUTE NO.	SECTION	COUNTY	TOTAL SHEETS	SHEET NO.
F.A.U. 7059	05-00155-00-RS	VERMILION	97	19
FED. ROAD DIST. NO.		ILLINOIS CONTRACT NO.		
CONTRACT NO. 91386				

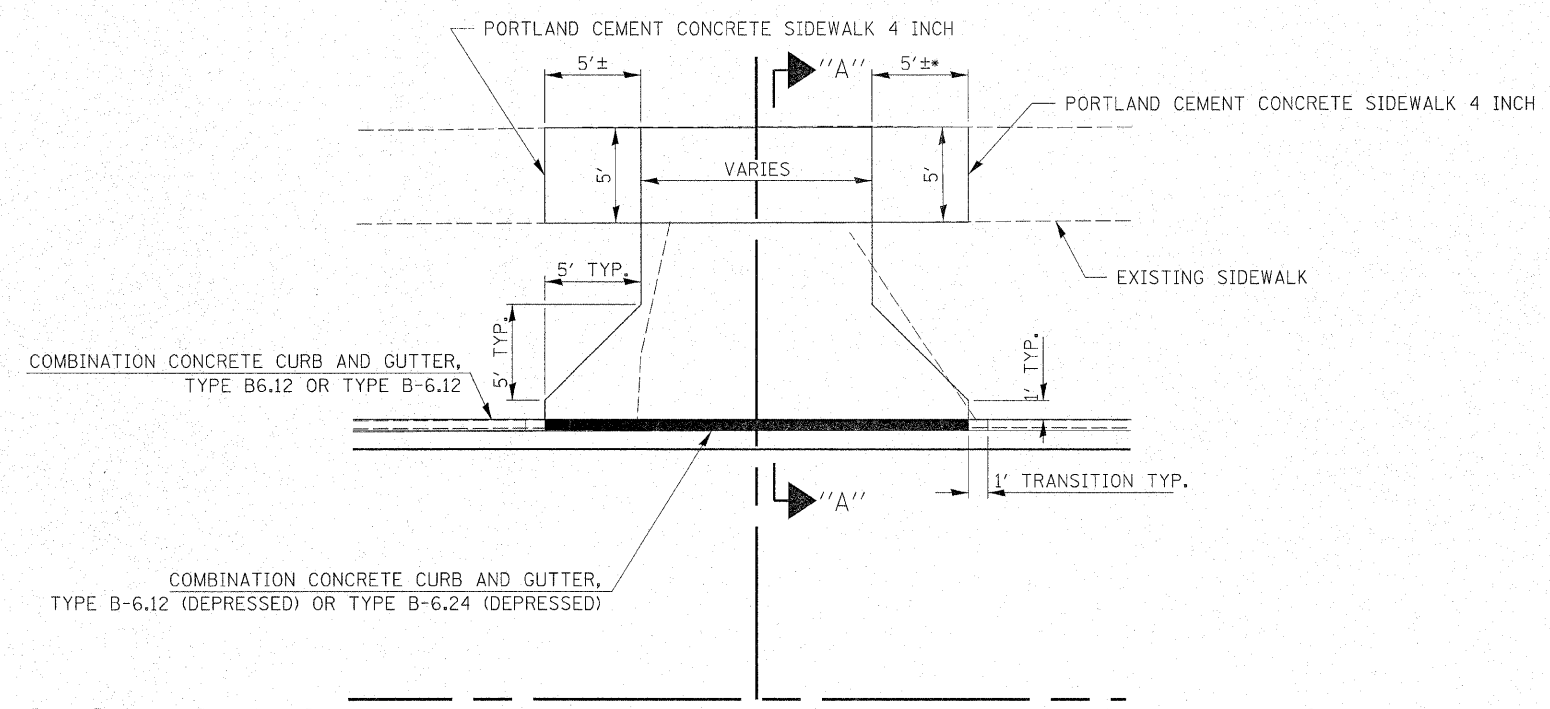

**PRIVATE ENTRANCE DETAIL (WITH NEW CURB)**  
 \* GRADE OF SIDEWALK TO BE IN COMPLIANCE WITH ADA REQUIREMENTS.

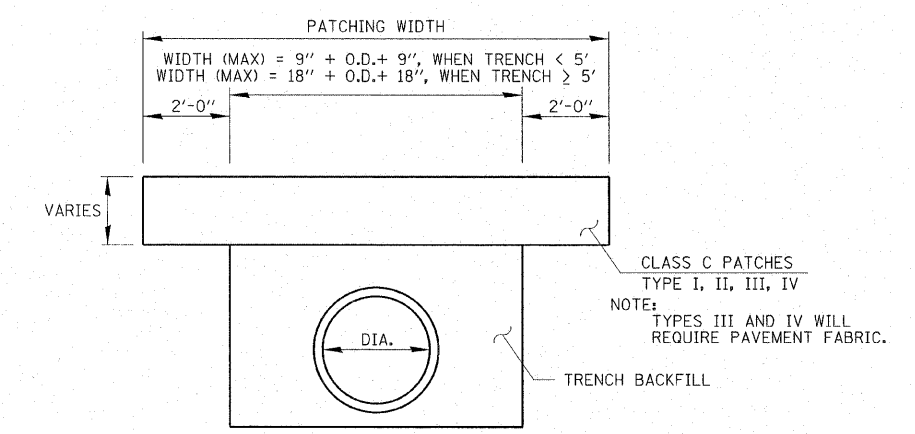

**PATCHING DETAIL**

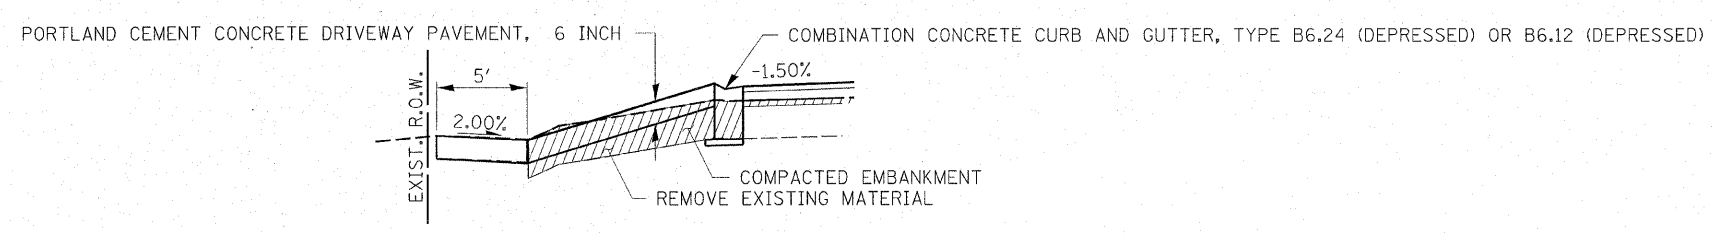

**SECTION "A-A"**

PLOT DATE : 3/12/2008 FILE NAME : 93004-sht-miscdet2.dgn

<p><b>HAMPTON, LENZINI &amp; RENWICK, INC.</b>          CIVIL &amp; STRUCTURAL ENGINEERS          LAND SURVEYORS</p> <p>3085 STEVENSON DRIVE, SUITE 201          SPRINGFIELD, ILLINOIS 62703          (217) 546-3400</p> <p>ELGIN • SPRINGFIELD</p>	<b>MISCELLANEOUS DETAILS</b> F.A.U. 7059 SECTION 05-00155-00-RS WEST STREET GEORGETOWN VERMILION	
	PROJECT NUMBER: 07.0131.330 DESIGNED: L.F.S.	DATE: 3/11/08 CHECKED: DRAWN: TWK