


IMPROVEMENT BEGINS
STA. 9+01.40

- LEGEND**
- ① 4" WHITE LINE
 - ② 4" SKIP DASH YELLOW LINE
 - ③ 4" YELLOW LINE
 - ④ LETTERS AND SYMBOLS
 - ⑤ 24" WHITE LINE

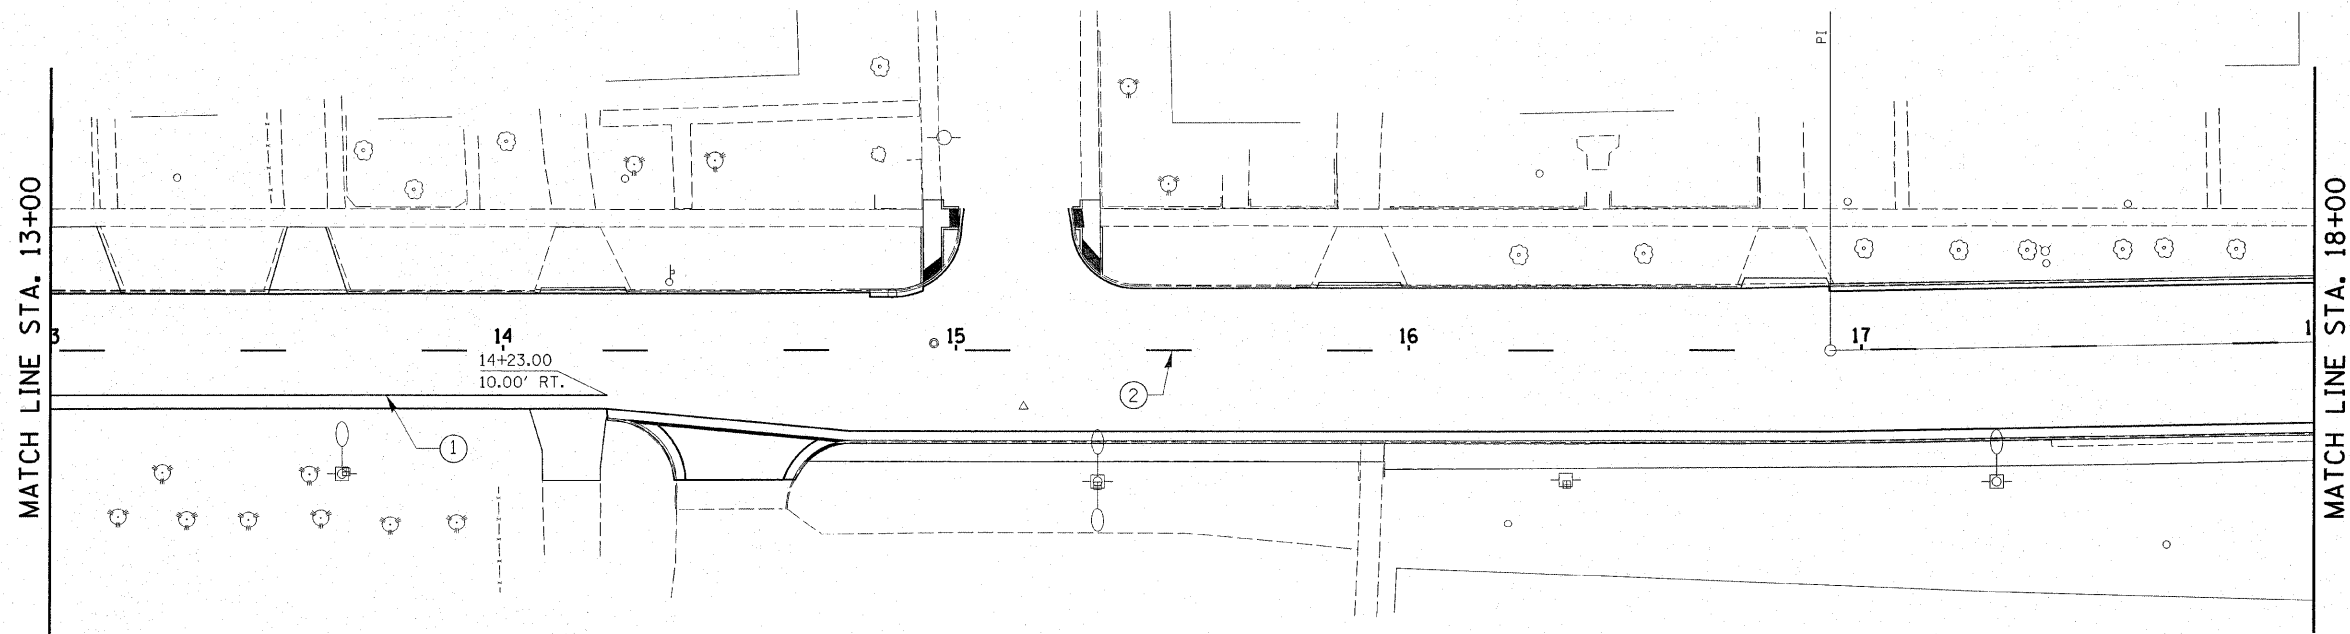

| | | | | | | | | | | | |
|-------------------------------------|----------------|-------------------|-----------|-----------------------------------------------------------|--------------------------------------------------------------------------------------------------|--------------------------------------------------|--------------------------------|-------------------------------|--------------------|-------------------|---------------------------|
| FILE NAME = 93004-sht-pvmtrk.dgn | USER NAME = | DESIGNED - L.F.S. | REVISED - | STATE OF ILLINOIS DEPARTMENT OF TRANSPORTATION | HLR HAMPTON, LENZINI & RENWICK, INC. CIVIL & STRUCTURAL ENGINEERS LAND SURVEYORS | PAVEMENT MARKINGS WEST ST. GEORGETOWN | F.A.U. = 7059 | SECTION = 05-00155-00-RS | COUNTY = VERMILION | TOTAL SHEETS = 97 | SHEET NO. = 25 |
| | PLOT SCALE = | CHECKED - | REVISED - | | | | SCALE: SHEET NO. 1 OF 2 SHEETS | STA. 7+46.14 TO STA. 18+00.00 | CONTRACT NO. 91386 | | ILLINOIS FED. AID PROJECT |
| PLOT DATE = 3/11/08 | DATE = 3/11/08 | REVISED - | REVISED - | | | | | | | | |