


DATE	
BY	
SURVEYED	
TEMPLATE	
AREAS CHECKED	
FINAL SURVEY	
NOTE BOOK	
NO.	

DATE	
BY	
SURVEYED	
TEMPLATE	
AREAS CHECKED	
ORIGINAL SURVEY	
NOTE BOOK	
NO.	

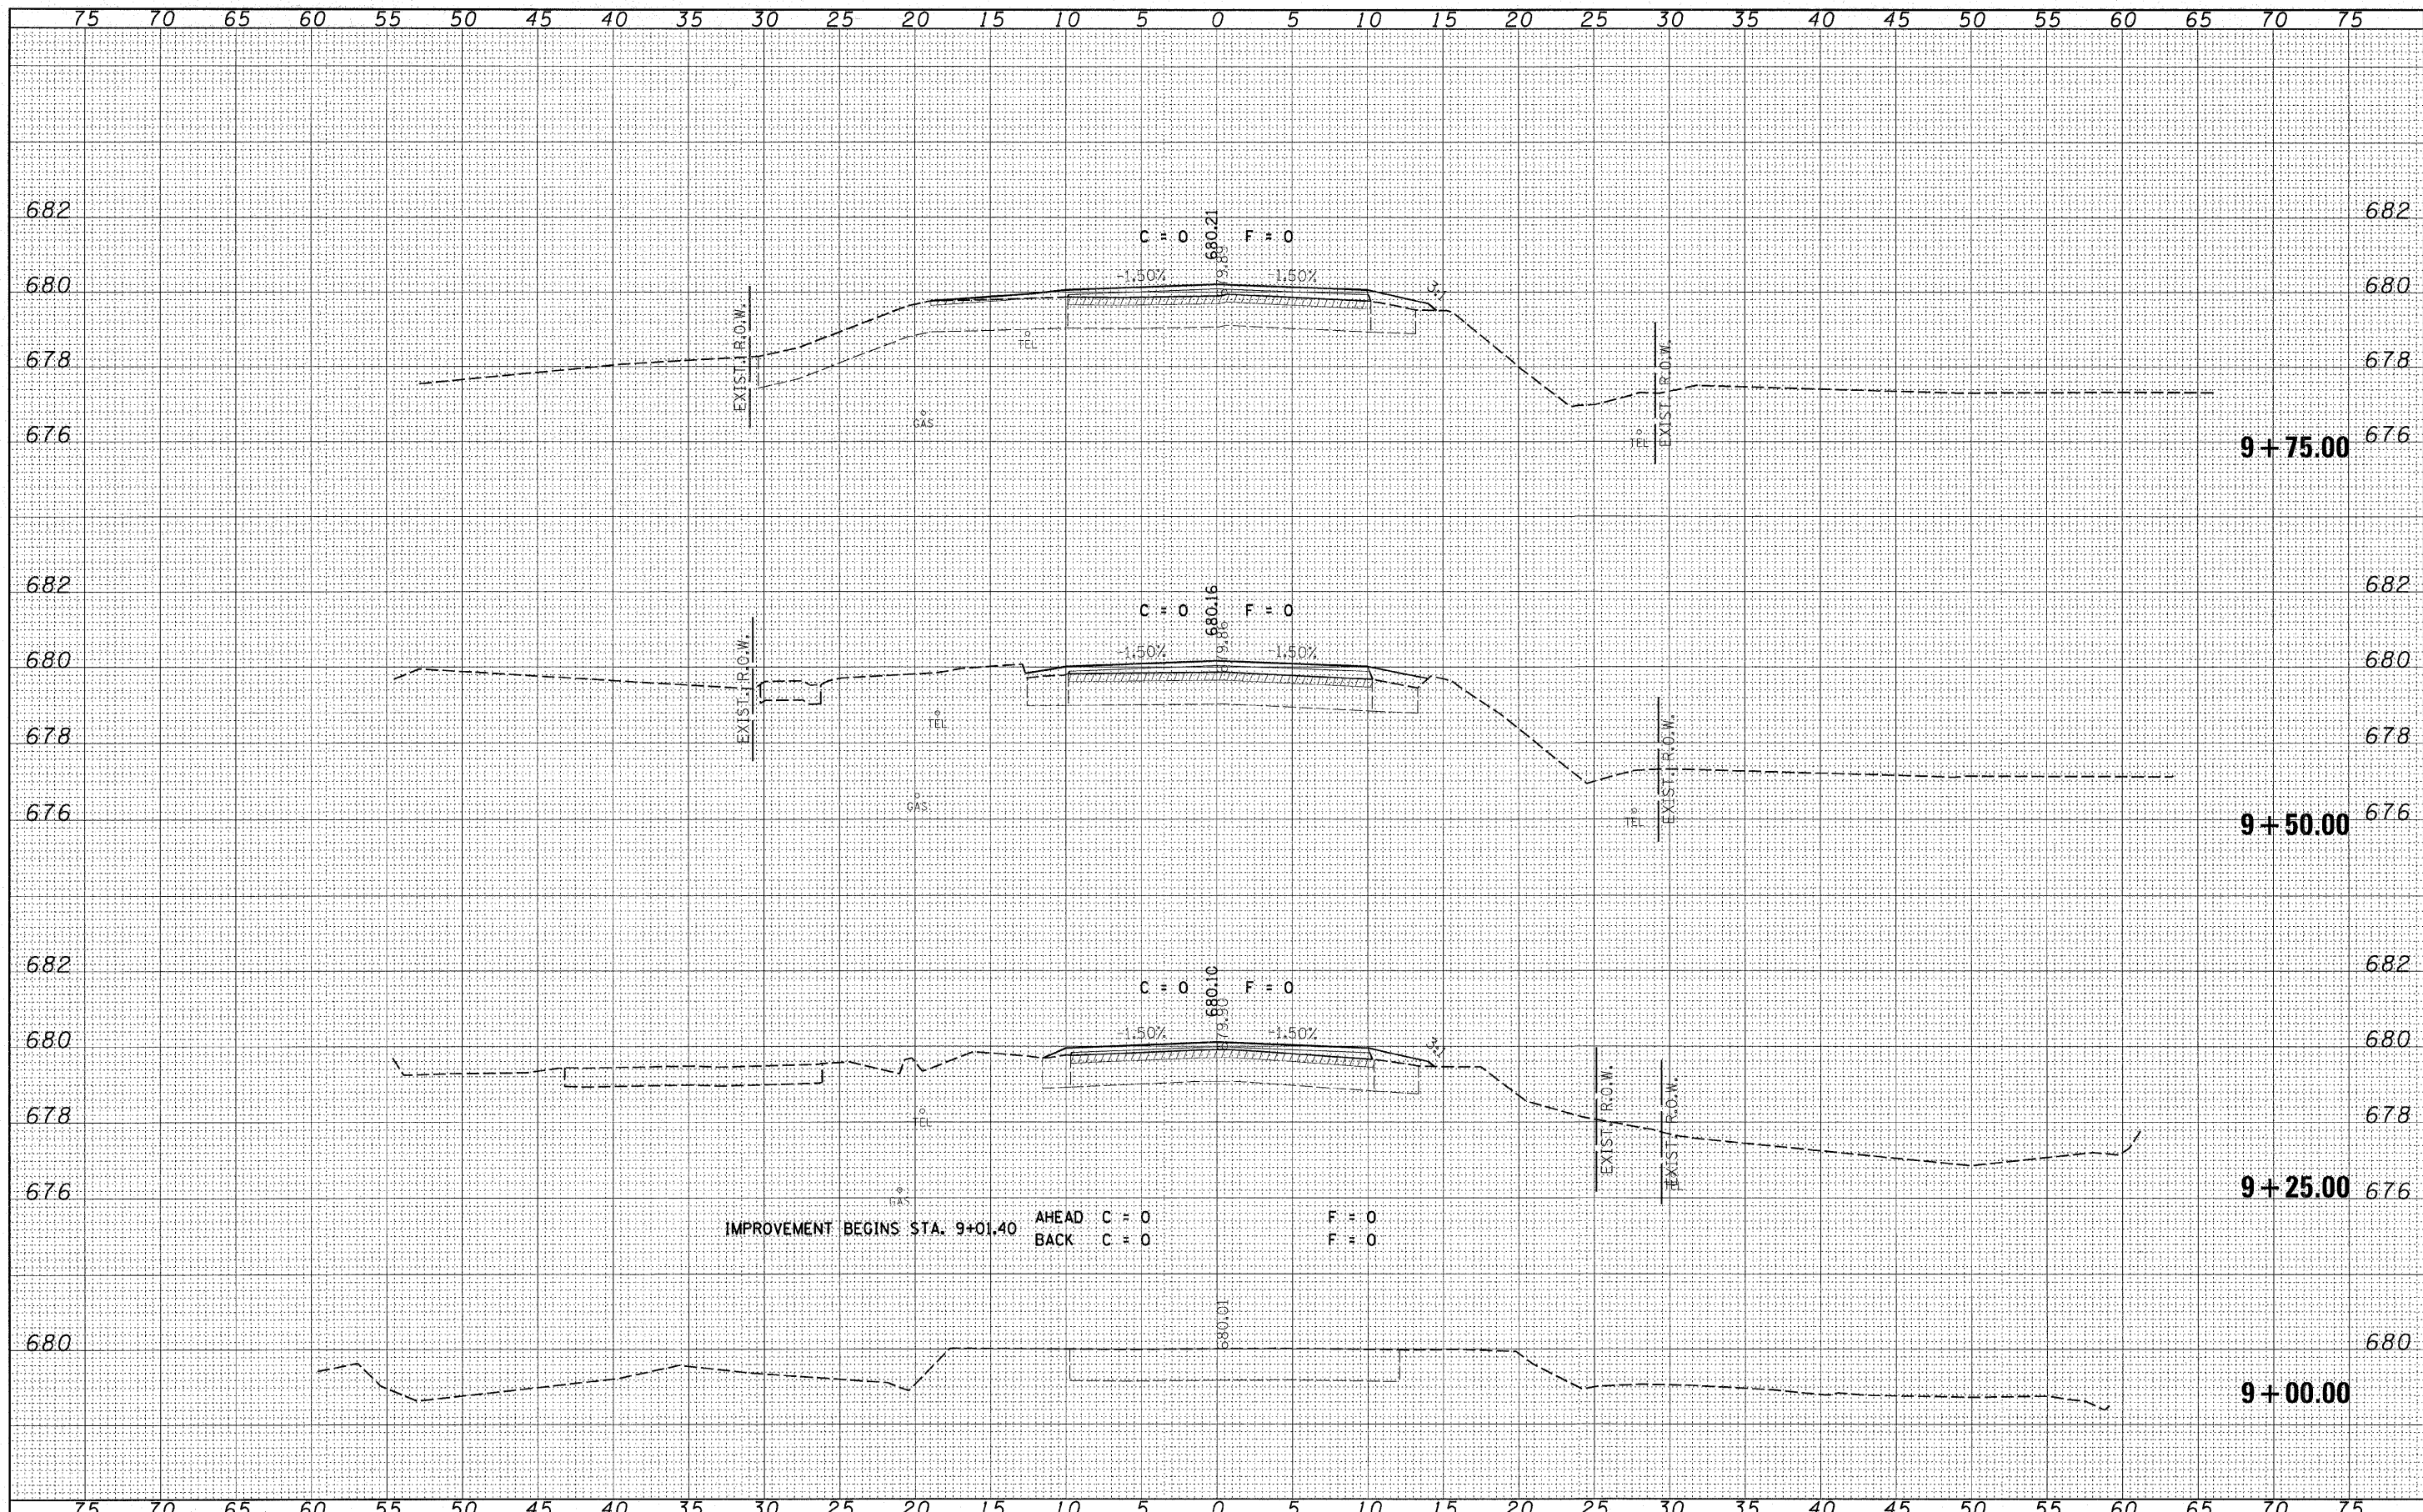

IMPROVEMENT BEGINS STA. 9+01.40
 AHEAD C = 0 F = 0
 BACK C = 0 F = 0

FILE NAME = 93004-sht-exs.dgn

USER NAME =	DESIGNED - L.F.S.	REVISED -
	DRAWN - TWK	REVISED -
PLOT SCALE =	CHECKED -	REVISED -
PLOT DATE = 3/12/2008	DATE - 3/11/08	REVISED -

STATE OF ILLINOIS
 COUNTY HIGHWAY DEPARTMENT

HLR HAMPTON, LENZINI & RENWICK, INC.
 CIVIL & STRUCTURAL ENGINEERS
 LAND SURVEYORS

**CROSS SECTIONS
 WEST ST. GEORGETOWN**

F.A.U.	SECTION	COUNTY	TOTAL SHEETS	SHEET NO.
7059	05-00155-00-RS	VERMILION	97	31
FED. ROAD DIST. NO.			ILLINOIS FED. AID PROJECT	
CONTRACT NO.			91386	

SCALE: SHEET NO. OF SHEETS STA. 9+00.00 TO STA. 9+75.00