


DATE	
BY	
SURVEYED	
TEMPLATE	
AREAS	
CHECKED	
FINAL	
NOTE BOOK	
NO.	

DATE	
BY	
ORIGINAL	
NOTE BOOK	
NO.	

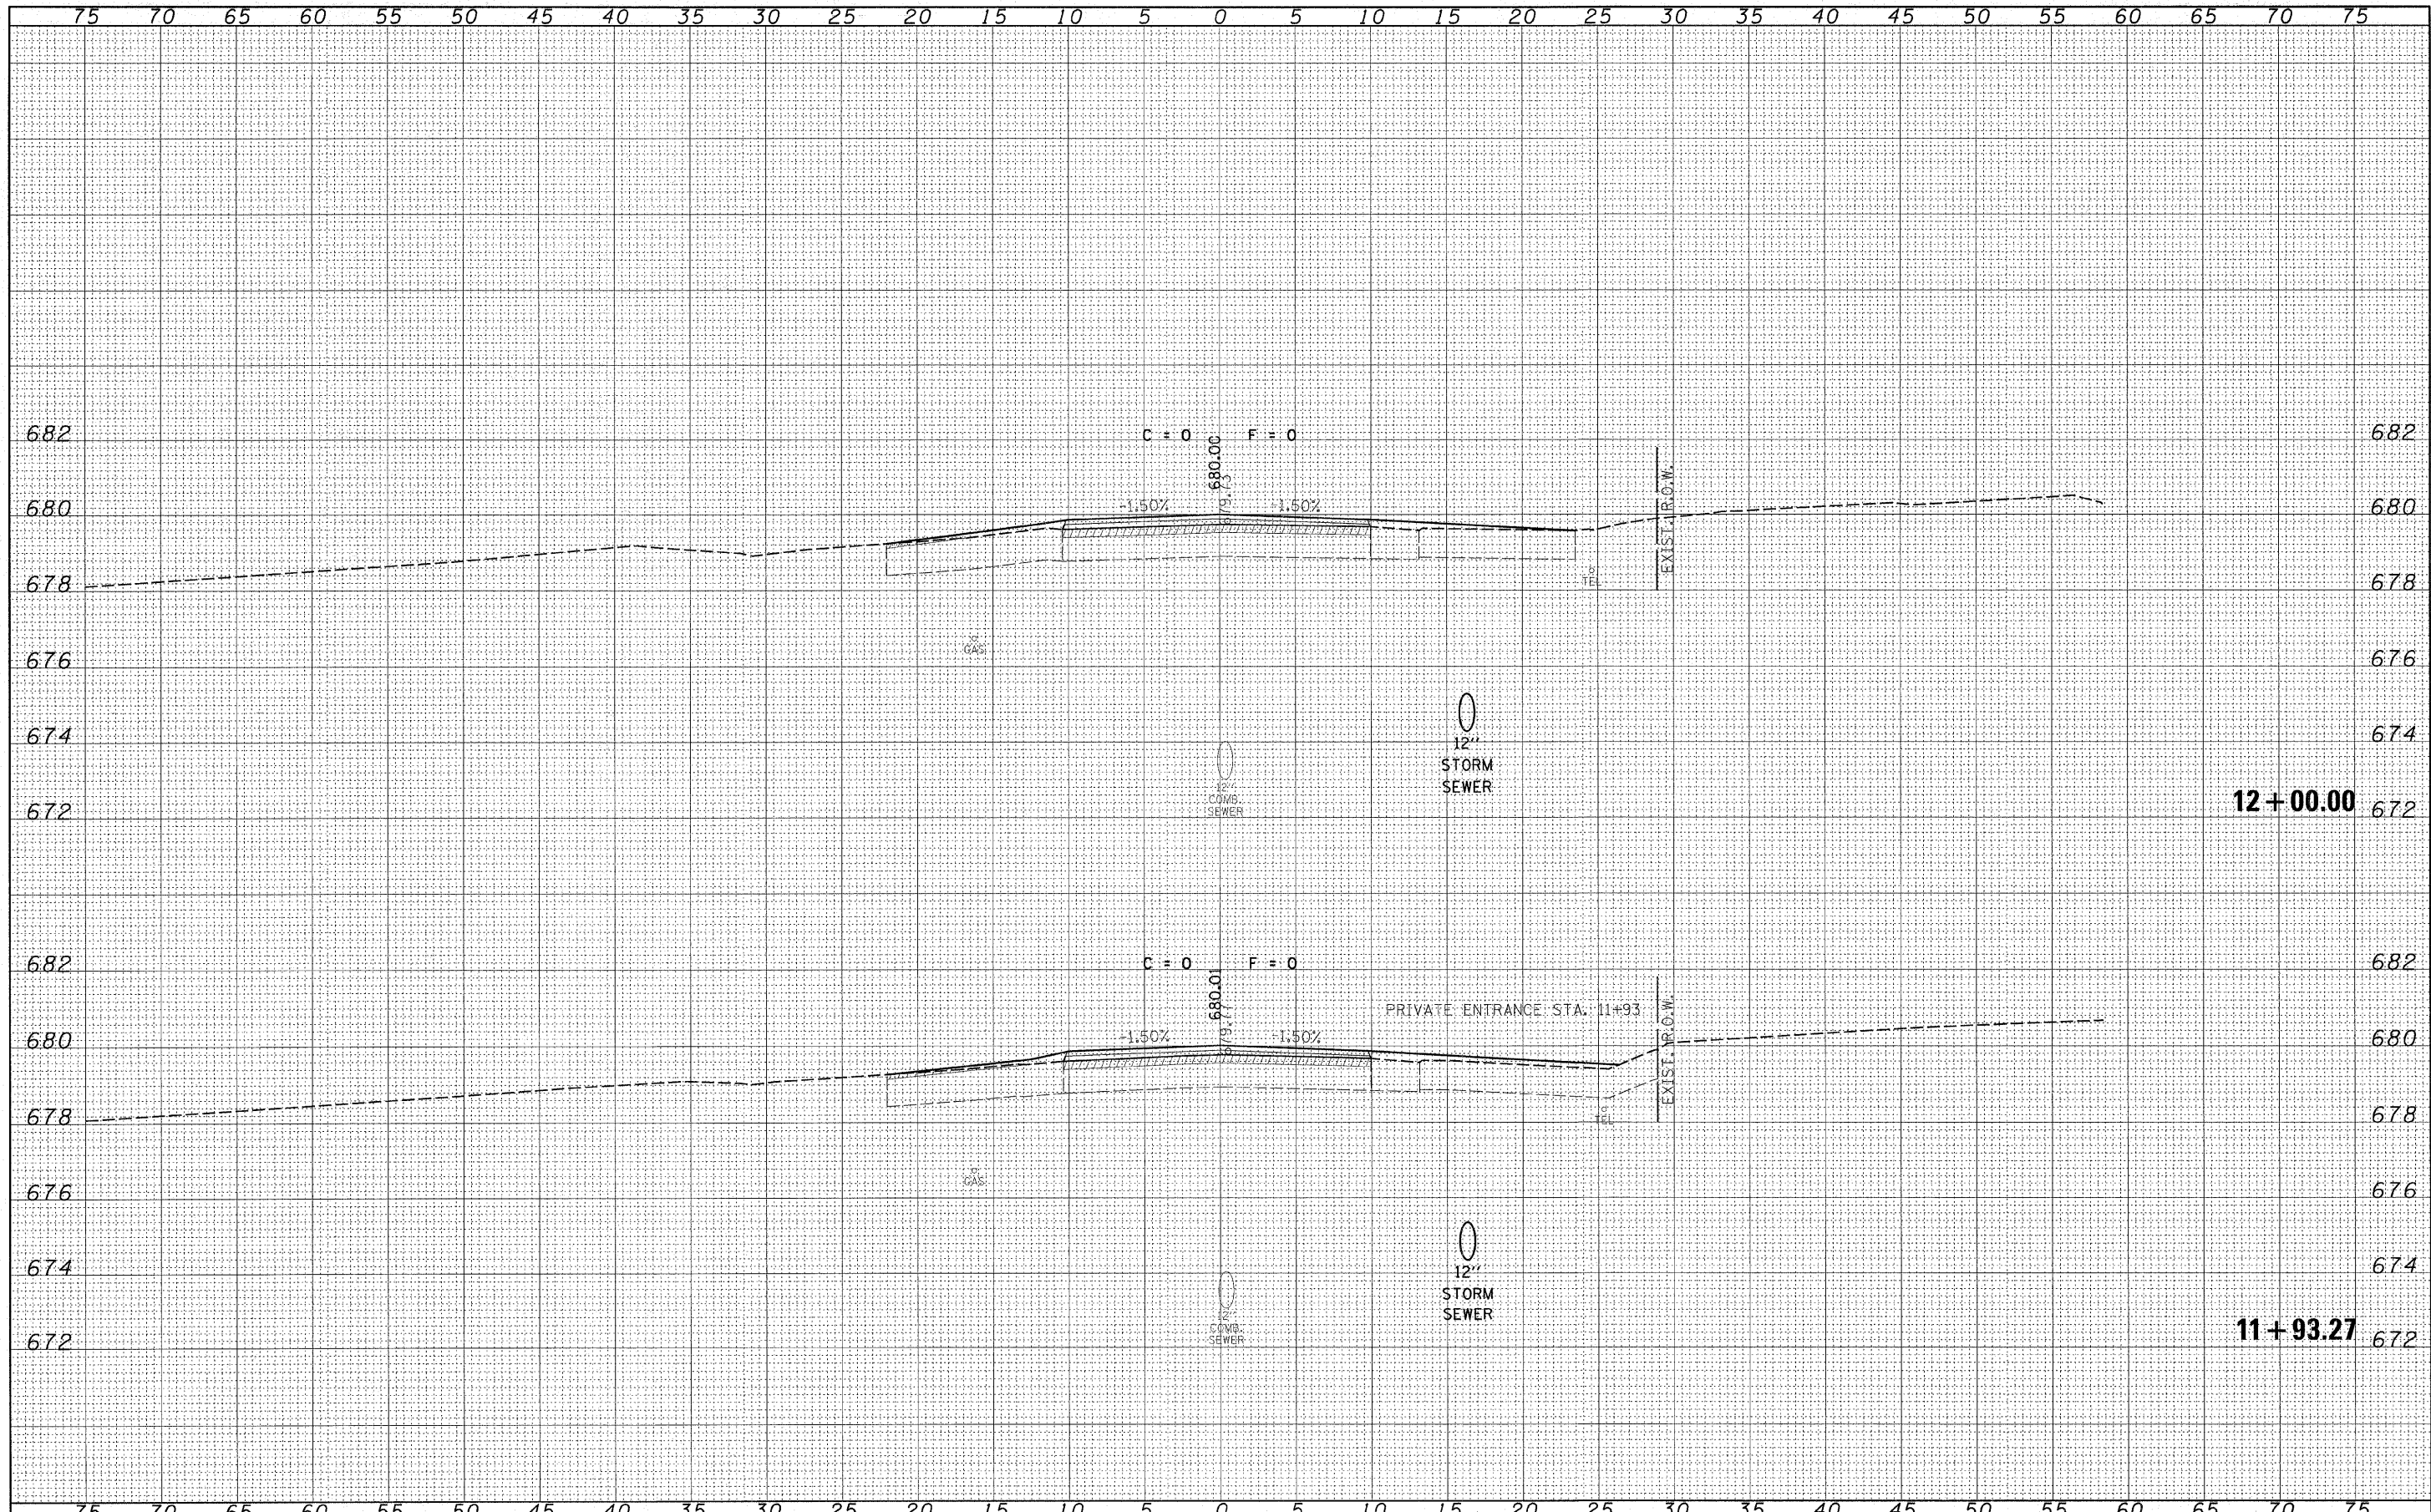

FILE NAME = 93004-shr-svs.dgn	USER NAME =	DESIGNED - L.F.S.	REVISED -	<p align="center">STATE OF ILLINOIS COUNTY HIGHWAY DEPARTMENT</p> <p align="center">ILR</p> <p align="center">HAMPTON, LENZINI & RENWICK, INC. CIVIL & STRUCTURAL ENGINEERS LAND SURVEYORS</p>	CROSS SECTIONS WEST ST. GEORGETOWN		F.A.U.	SECTION	COUNTY	TOTAL SHEETS	SHEET NO.		
	PLOT SCALE =	DRAWN - TWK	REVISED -		SCALE:	SHEET NO.	OF	SHEETS	7059	05-00155-00-RS	VERMILION	97	37
	PLOT DATE = 3/12/2008	CHECKED -	REVISED -		STA. 11+93.27	TO STA. 12+00.00	FED. ROAD DIST. NO.	ILLINOIS	FED. AID PROJECT	CONTRACT NO. 91386			
		DATE - 3/11/08	REVISED -										