


DATE	
BY	
FINAL SURVEY	
REVIEWED	
NOTE BOOK	
TEMPLATE	
AREAS	
CHECKED	
NO.	

DATE	
BY	
ORIGINAL SURVEY	
REVIEWED	
NOTE BOOK	
TEMPLATE	
AREAS	
CHECKED	
NO.	

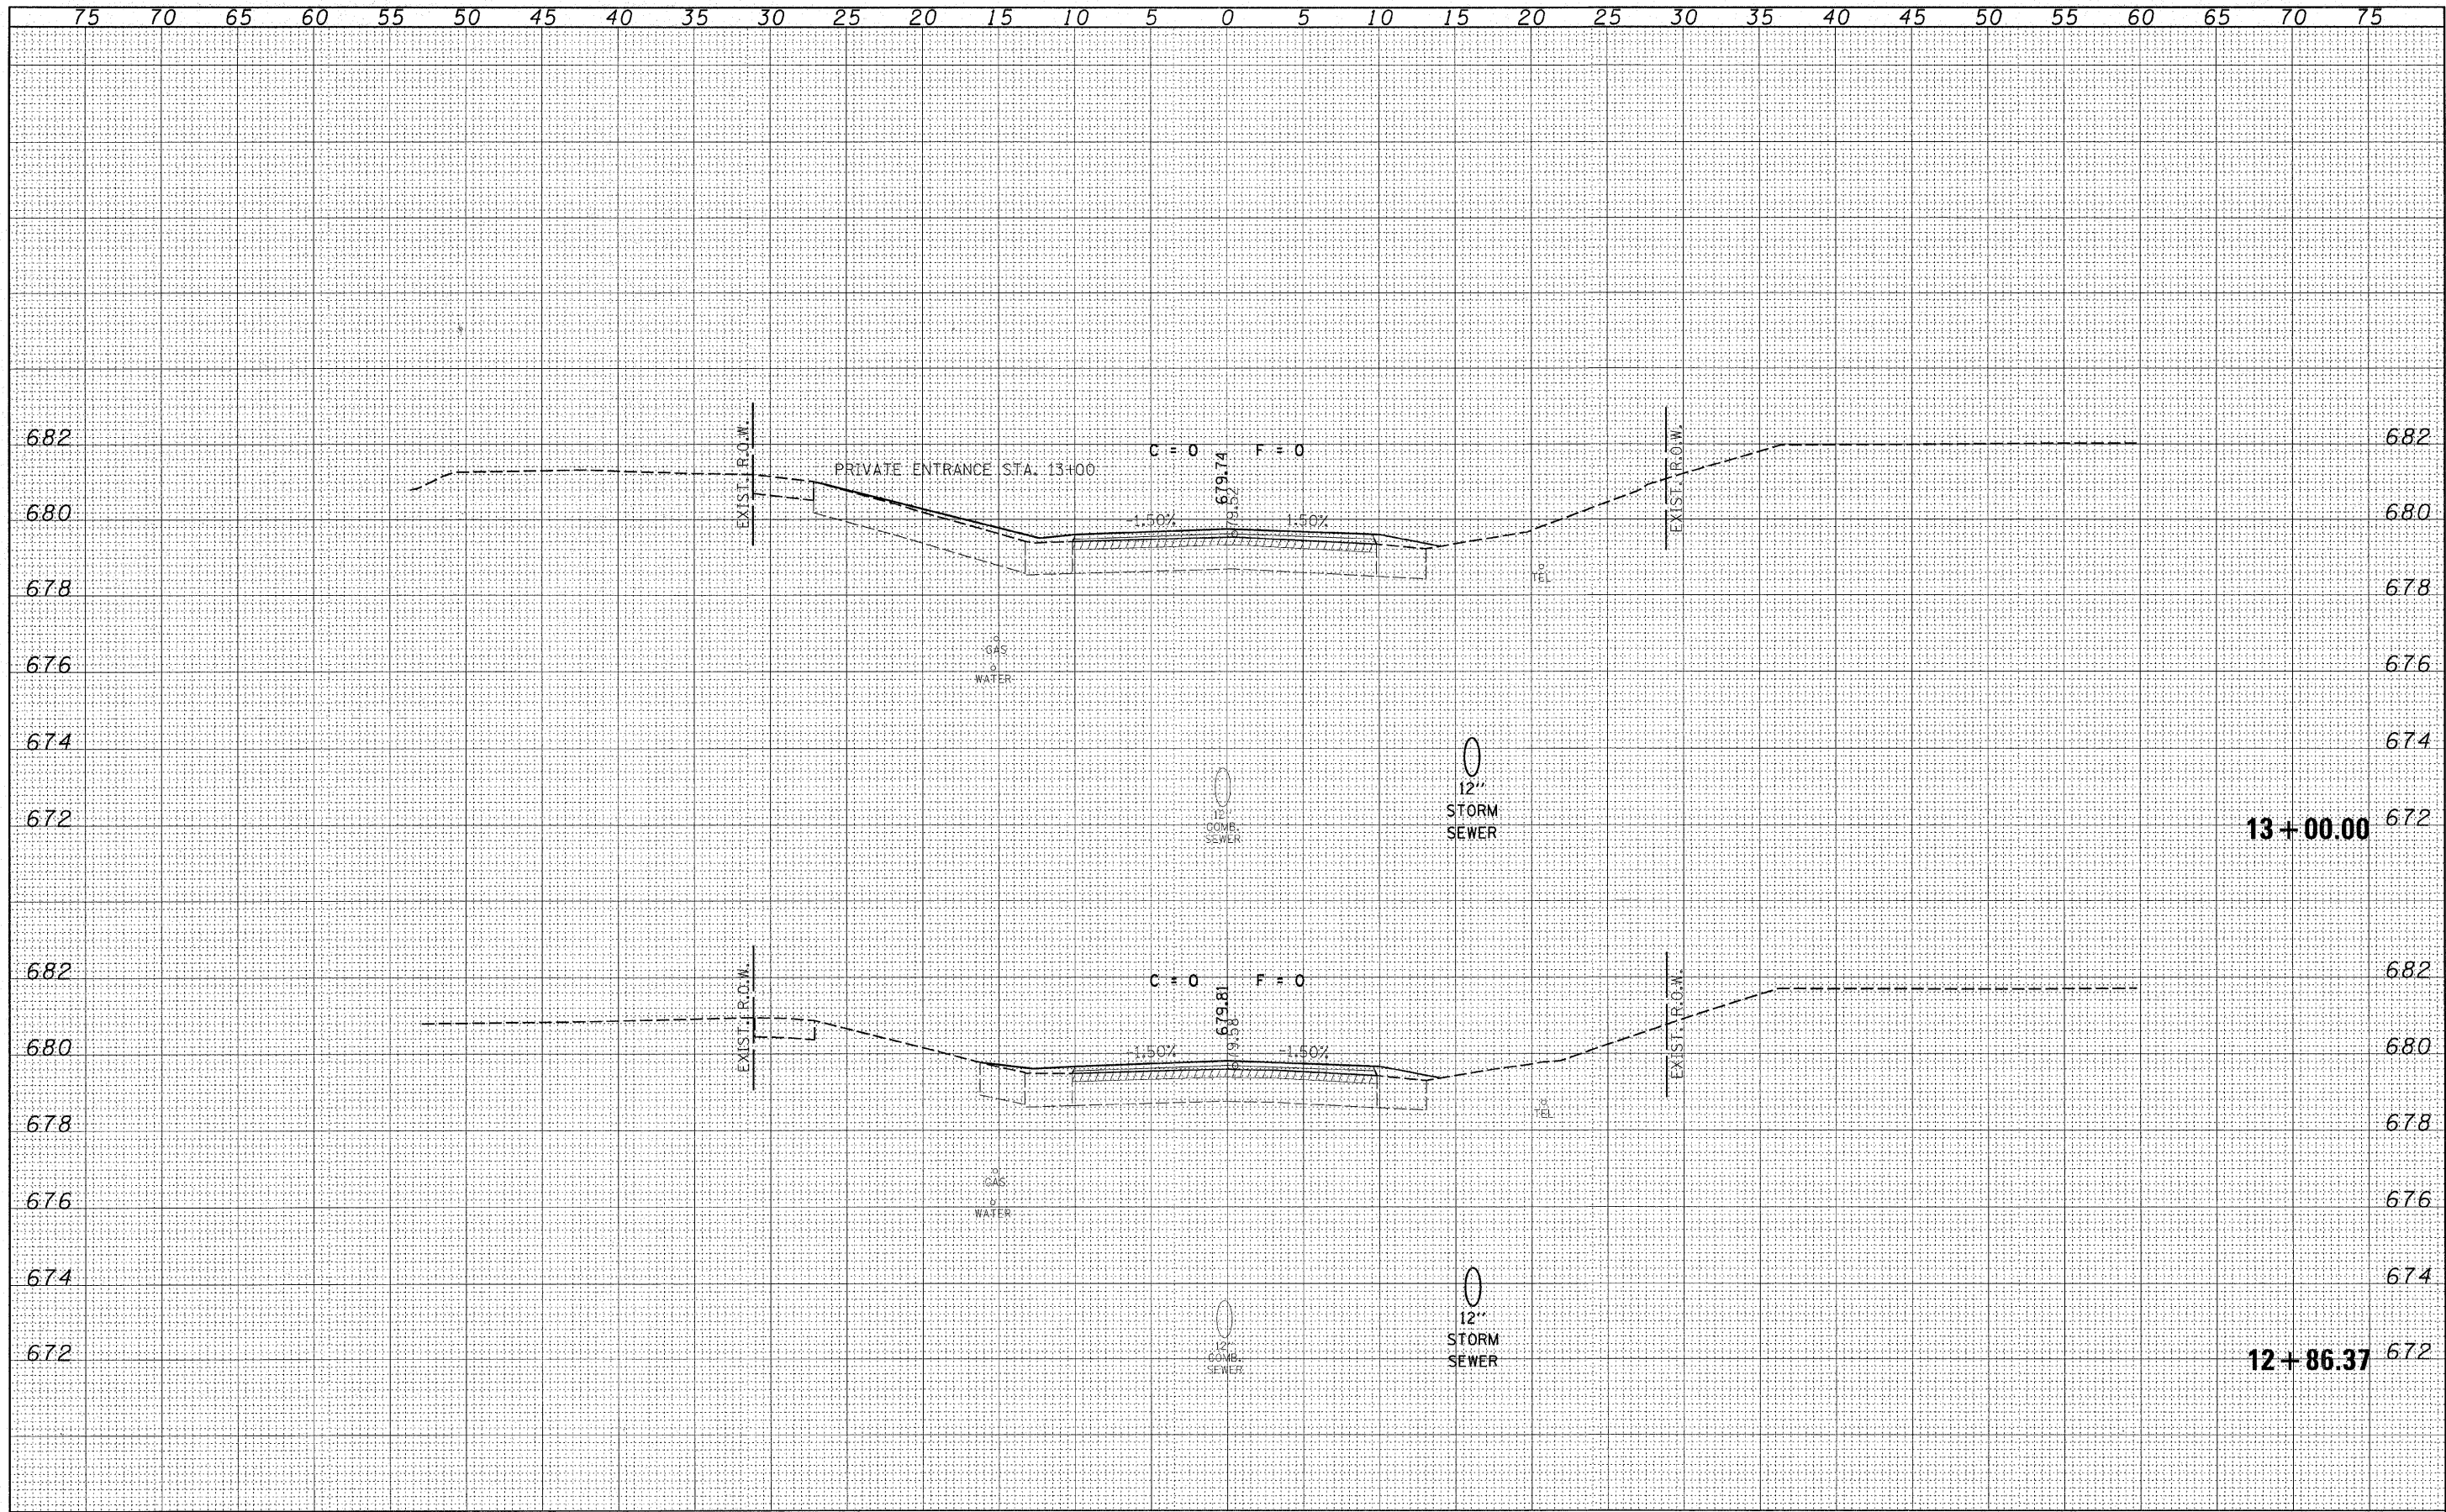

FILE NAME = 93004-sh1-sss.dgn	USER NAME =	DESIGNED - L.F.S.	REVISED -	STATE OF ILLINOIS COUNTY HIGHWAY DEPARTMENT	HAMPTON, LENZINI & RENWICK, INC. CIVIL & STRUCTURAL ENGINEERS LAND SURVEYORS	CROSS SECTIONS		F.A.U.	SECTION	COUNTY	TOTAL SHEETS	SHEET NO.
PLOT SCALE =	CHECKED -	REVISED -	REVISED -			7059	05-00155-00-RS	VERMILION	97	40		
PLOT DATE = 3/12/2008	DATE - 3/11/08	REVISED -	REVISED -			STA. 12+86.37 TO STA. 13+00.00		CONTRACT NO. 91386				
						SCALE:	SHEET NO.	OF	SHEETS	FED. ROAD DIST. NO.	ILLINOIS FED. AID PROJECT	