


|               |  |
|---------------|--|
| DATE          |  |
| BY            |  |
| SURVEYED      |  |
| NOTE BOOK     |  |
| TEMPLATE      |  |
| AREAS CHECKED |  |
| NO.           |  |

|                 |  |
|-----------------|--|
| DATE            |  |
| BY              |  |
| ORIGINAL SURVEY |  |
| NOTE BOOK       |  |
| TEMPLATE        |  |
| AREAS CHECKED   |  |
| NO.             |  |

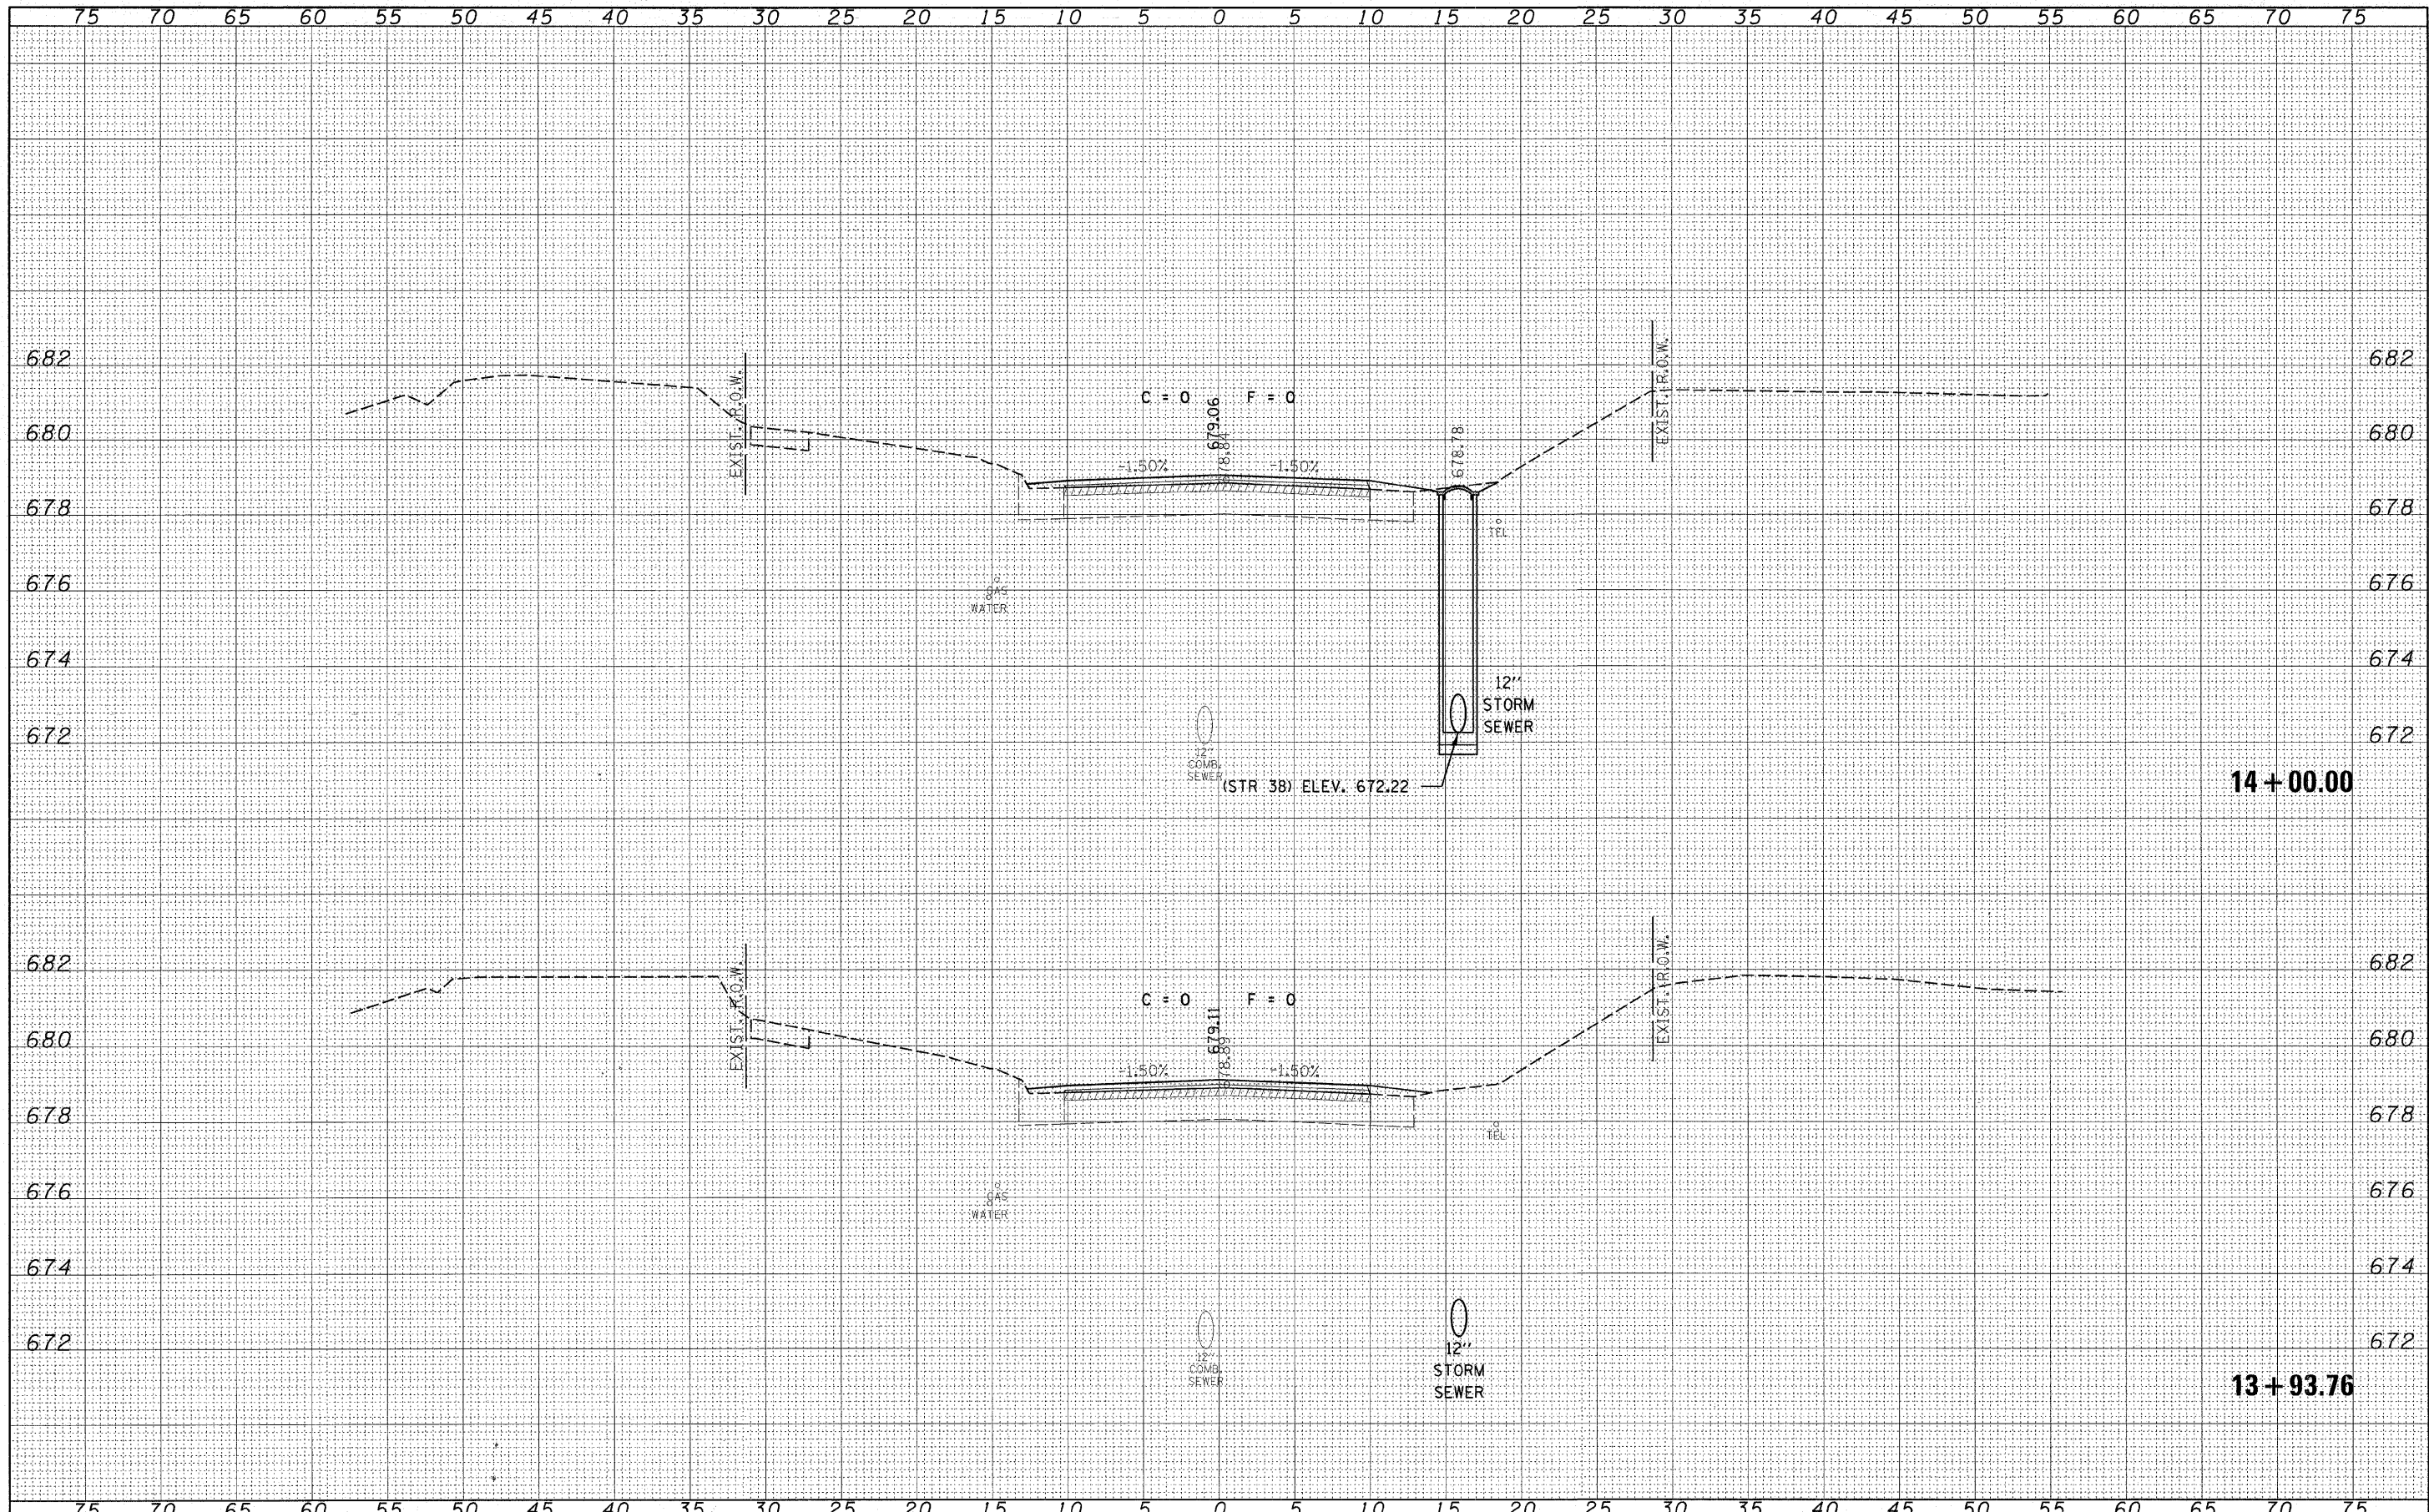

FILE NAME = 93004-sht-sss.dgn

|                       |                   |           |
|-----------------------|-------------------|-----------|
| USER NAME =           | DESIGNED - L.F.S. | REVISED - |
| PLOT SCALE =          | DRAWN - TWK       | REVISED - |
| PLOT DATE = 3/12/2008 | CHECKED -         | REVISED - |
|                       | DATE - 3/11/08    | REVISED - |

STATE OF ILLINOIS  
COUNTY HIGHWAY DEPARTMENT

**HLR** HAMPTON, LENZINI & RENWICK, INC.  
CIVIL & STRUCTURAL ENGINEERS  
LAND SURVEYORS

**CROSS SECTIONS  
WEST ST. GEORGETOWN**

|   |                        |                    |                 |              |
|---|------------------------|--------------------|-----------------|--------------|
| F.A.U. 7059                                   | SECTION 05-00155-00-RS | COUNTY VERMILION   | TOTAL SHEETS 97 | SHEET NO. 44 |
| FED. ROAD DIST. NO. ILLINOIS FED. AID PROJECT |                        | CONTRACT NO. 91386 |                 |              |

SCALE: SHEET NO. OF SHEETS STA. 13+93.76 TO STA. 14+00.00