


DATE	
BY	
FINAL SURVEY	
SURVEYED	
NOTE BOOK	
TEMPLATE	
AREAS	
CHECKED	
NO.	

DATE	
BY	
ORIGINAL SURVEY	
SURVEYED	
NOTE BOOK	
TEMPLATE	
AREAS	
CHECKED	
NO.	

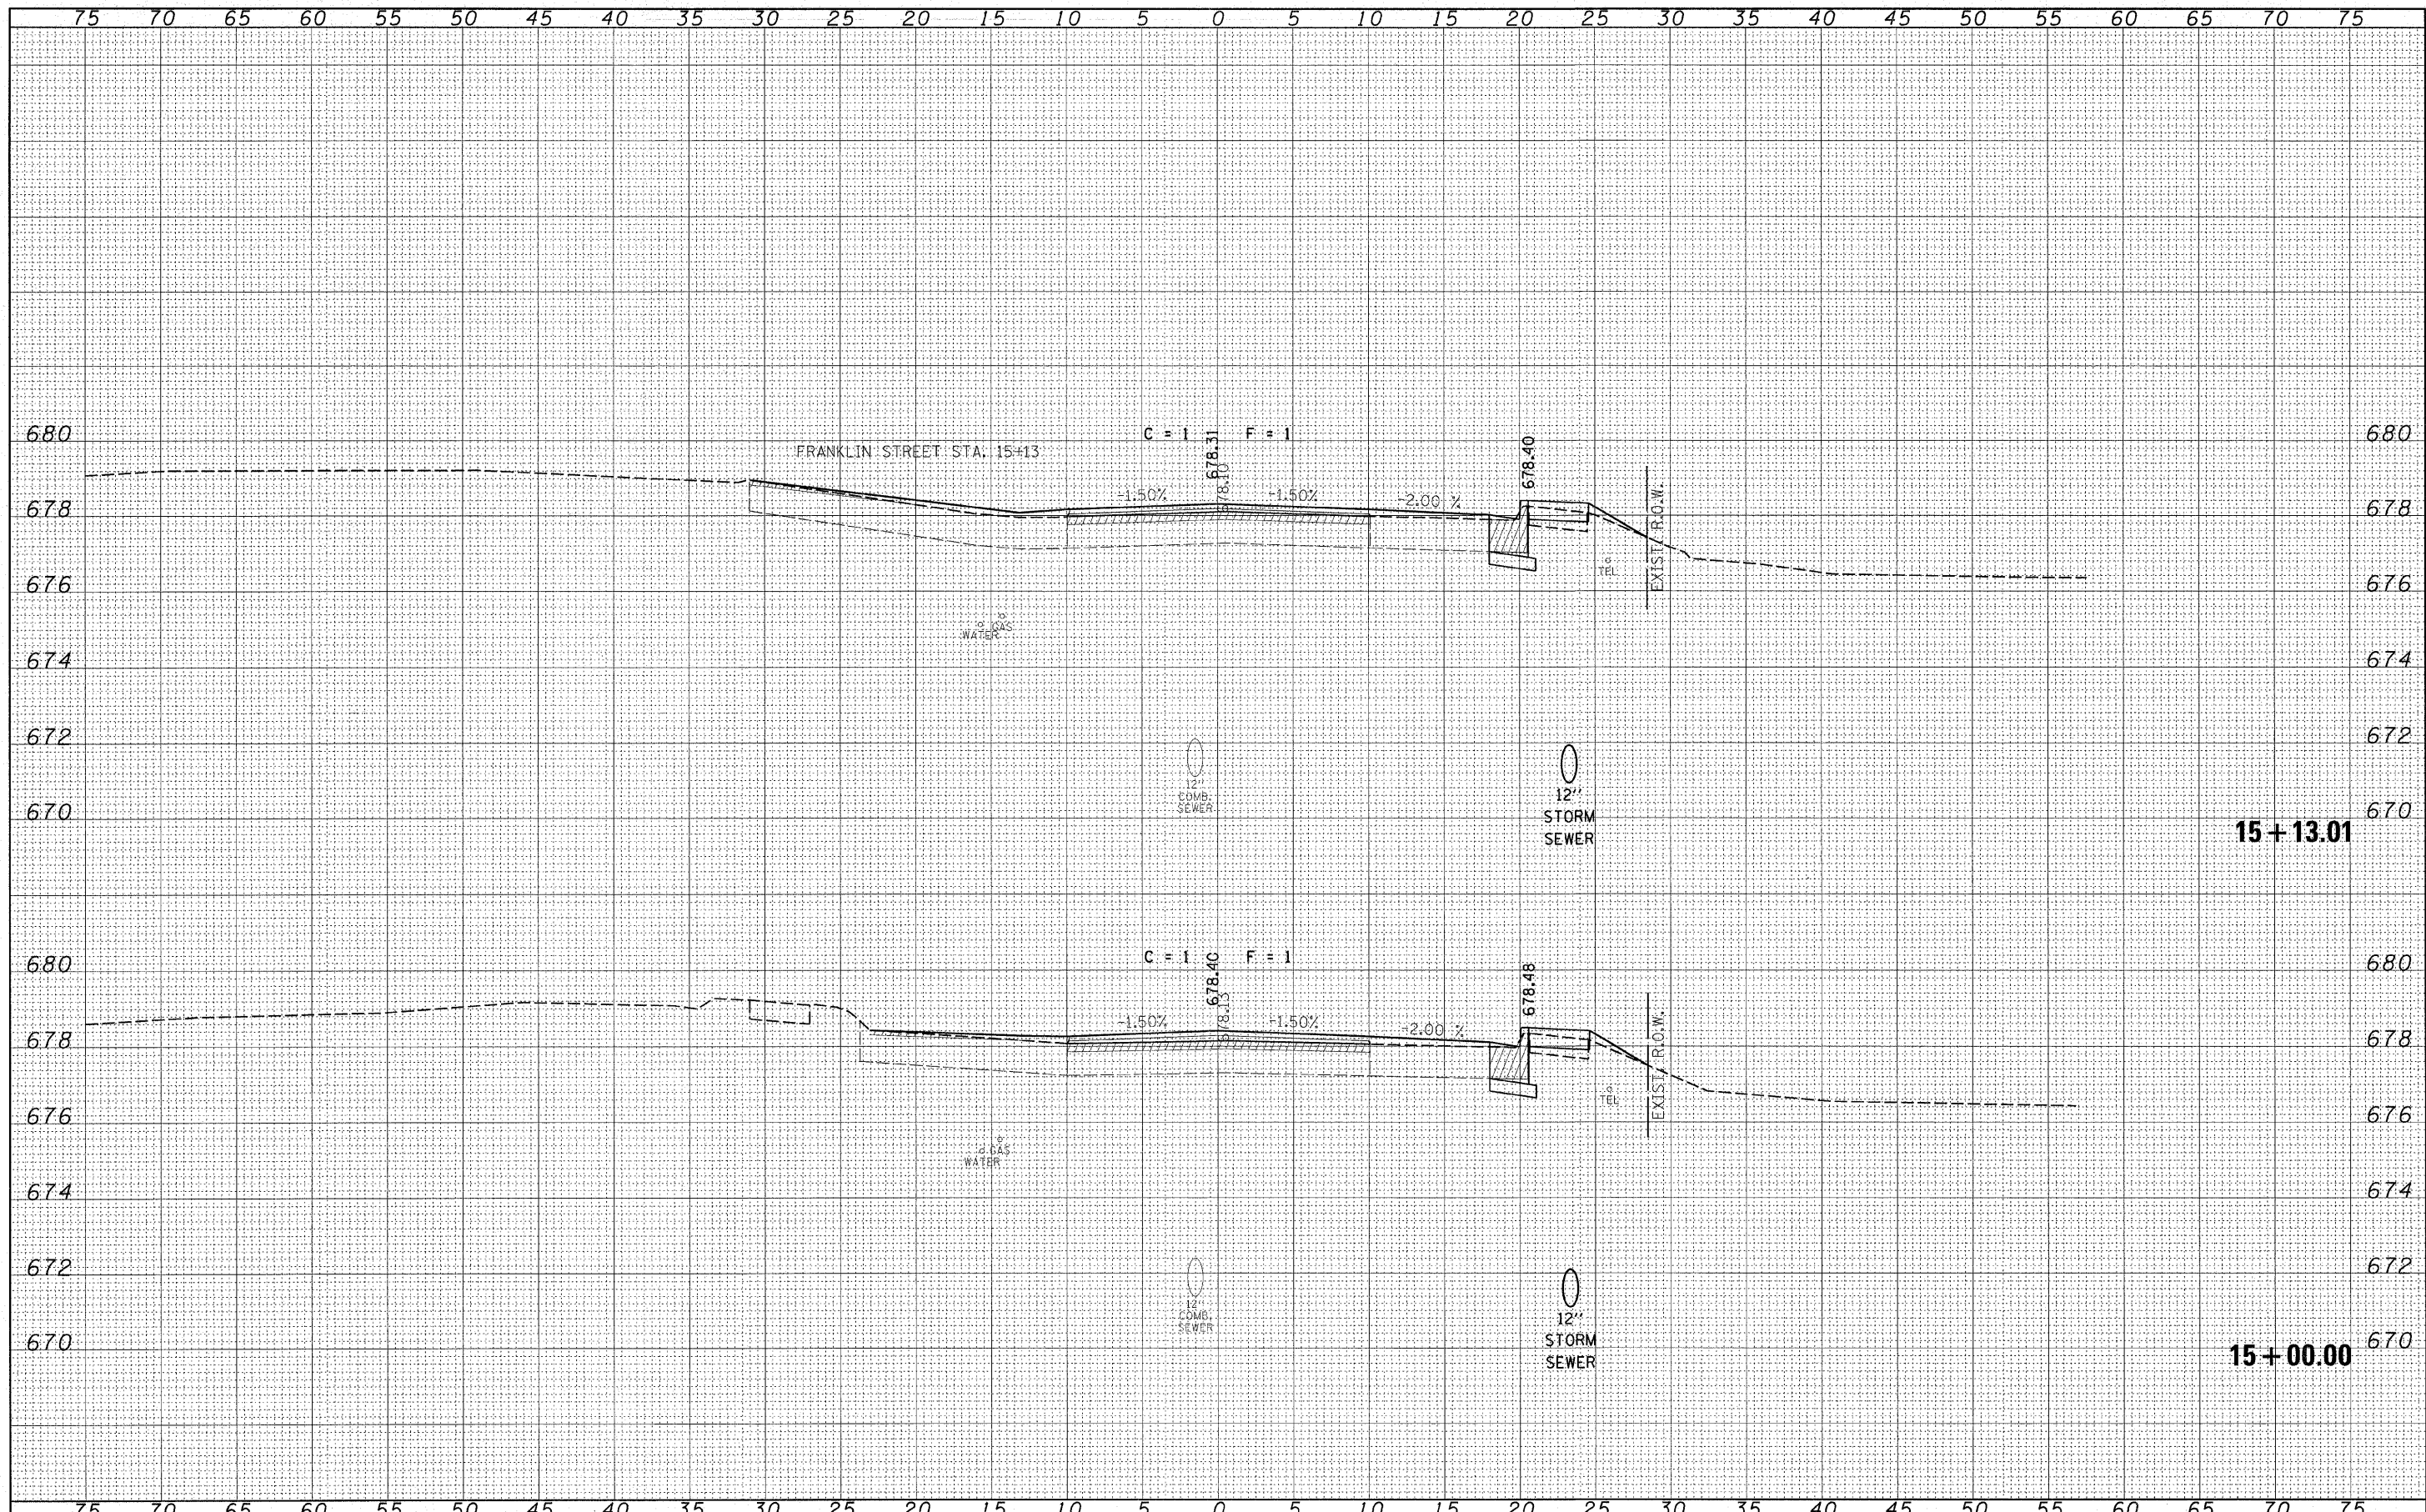

FILE NAME = 93004-sht-sxs.dgn

USER NAME =

PLOT SCALE =

PLOT DATE = 3/12/2008

DESIGNED - L.F.S.

DRAWN - TWK

CHECKED -

DATE - 3/11/08

REVISED -

REVISED -

REVISED -

REVISED -

STATE OF ILLINOIS
COUNTY HIGHWAY DEPARTMENT

HLR HAMPTON, LENZINI & RENWICK, INC.
CIVIL & STRUCTURAL ENGINEERS
LAND SURVEYORS

SCALE: SHEET NO. OF SHEETS

**CROSS SECTIONS
WEST ST. GEORGETOWN**

STA. 15+00.00 TO STA. 15+13.01

F.A.U.	SECTION	COUNTY	TOTAL SHEETS	SHEET NO.
7059	05-00155-00-RS	VERMILION	97	49
FED. ROAD DIST. NO. ILLINOIS FED. AID PROJECT			CONTRACT NO. 91386	