


DATE	
BY	
SURVEYED	
NOTE BOOK	
TEMPLATE	
AREAS CHECKED	
NO.	

DATE	
BY	
ORIGINAL SURVEY	
NOTE BOOK	
TEMPLATE	
AREAS CHECKED	
NO.	

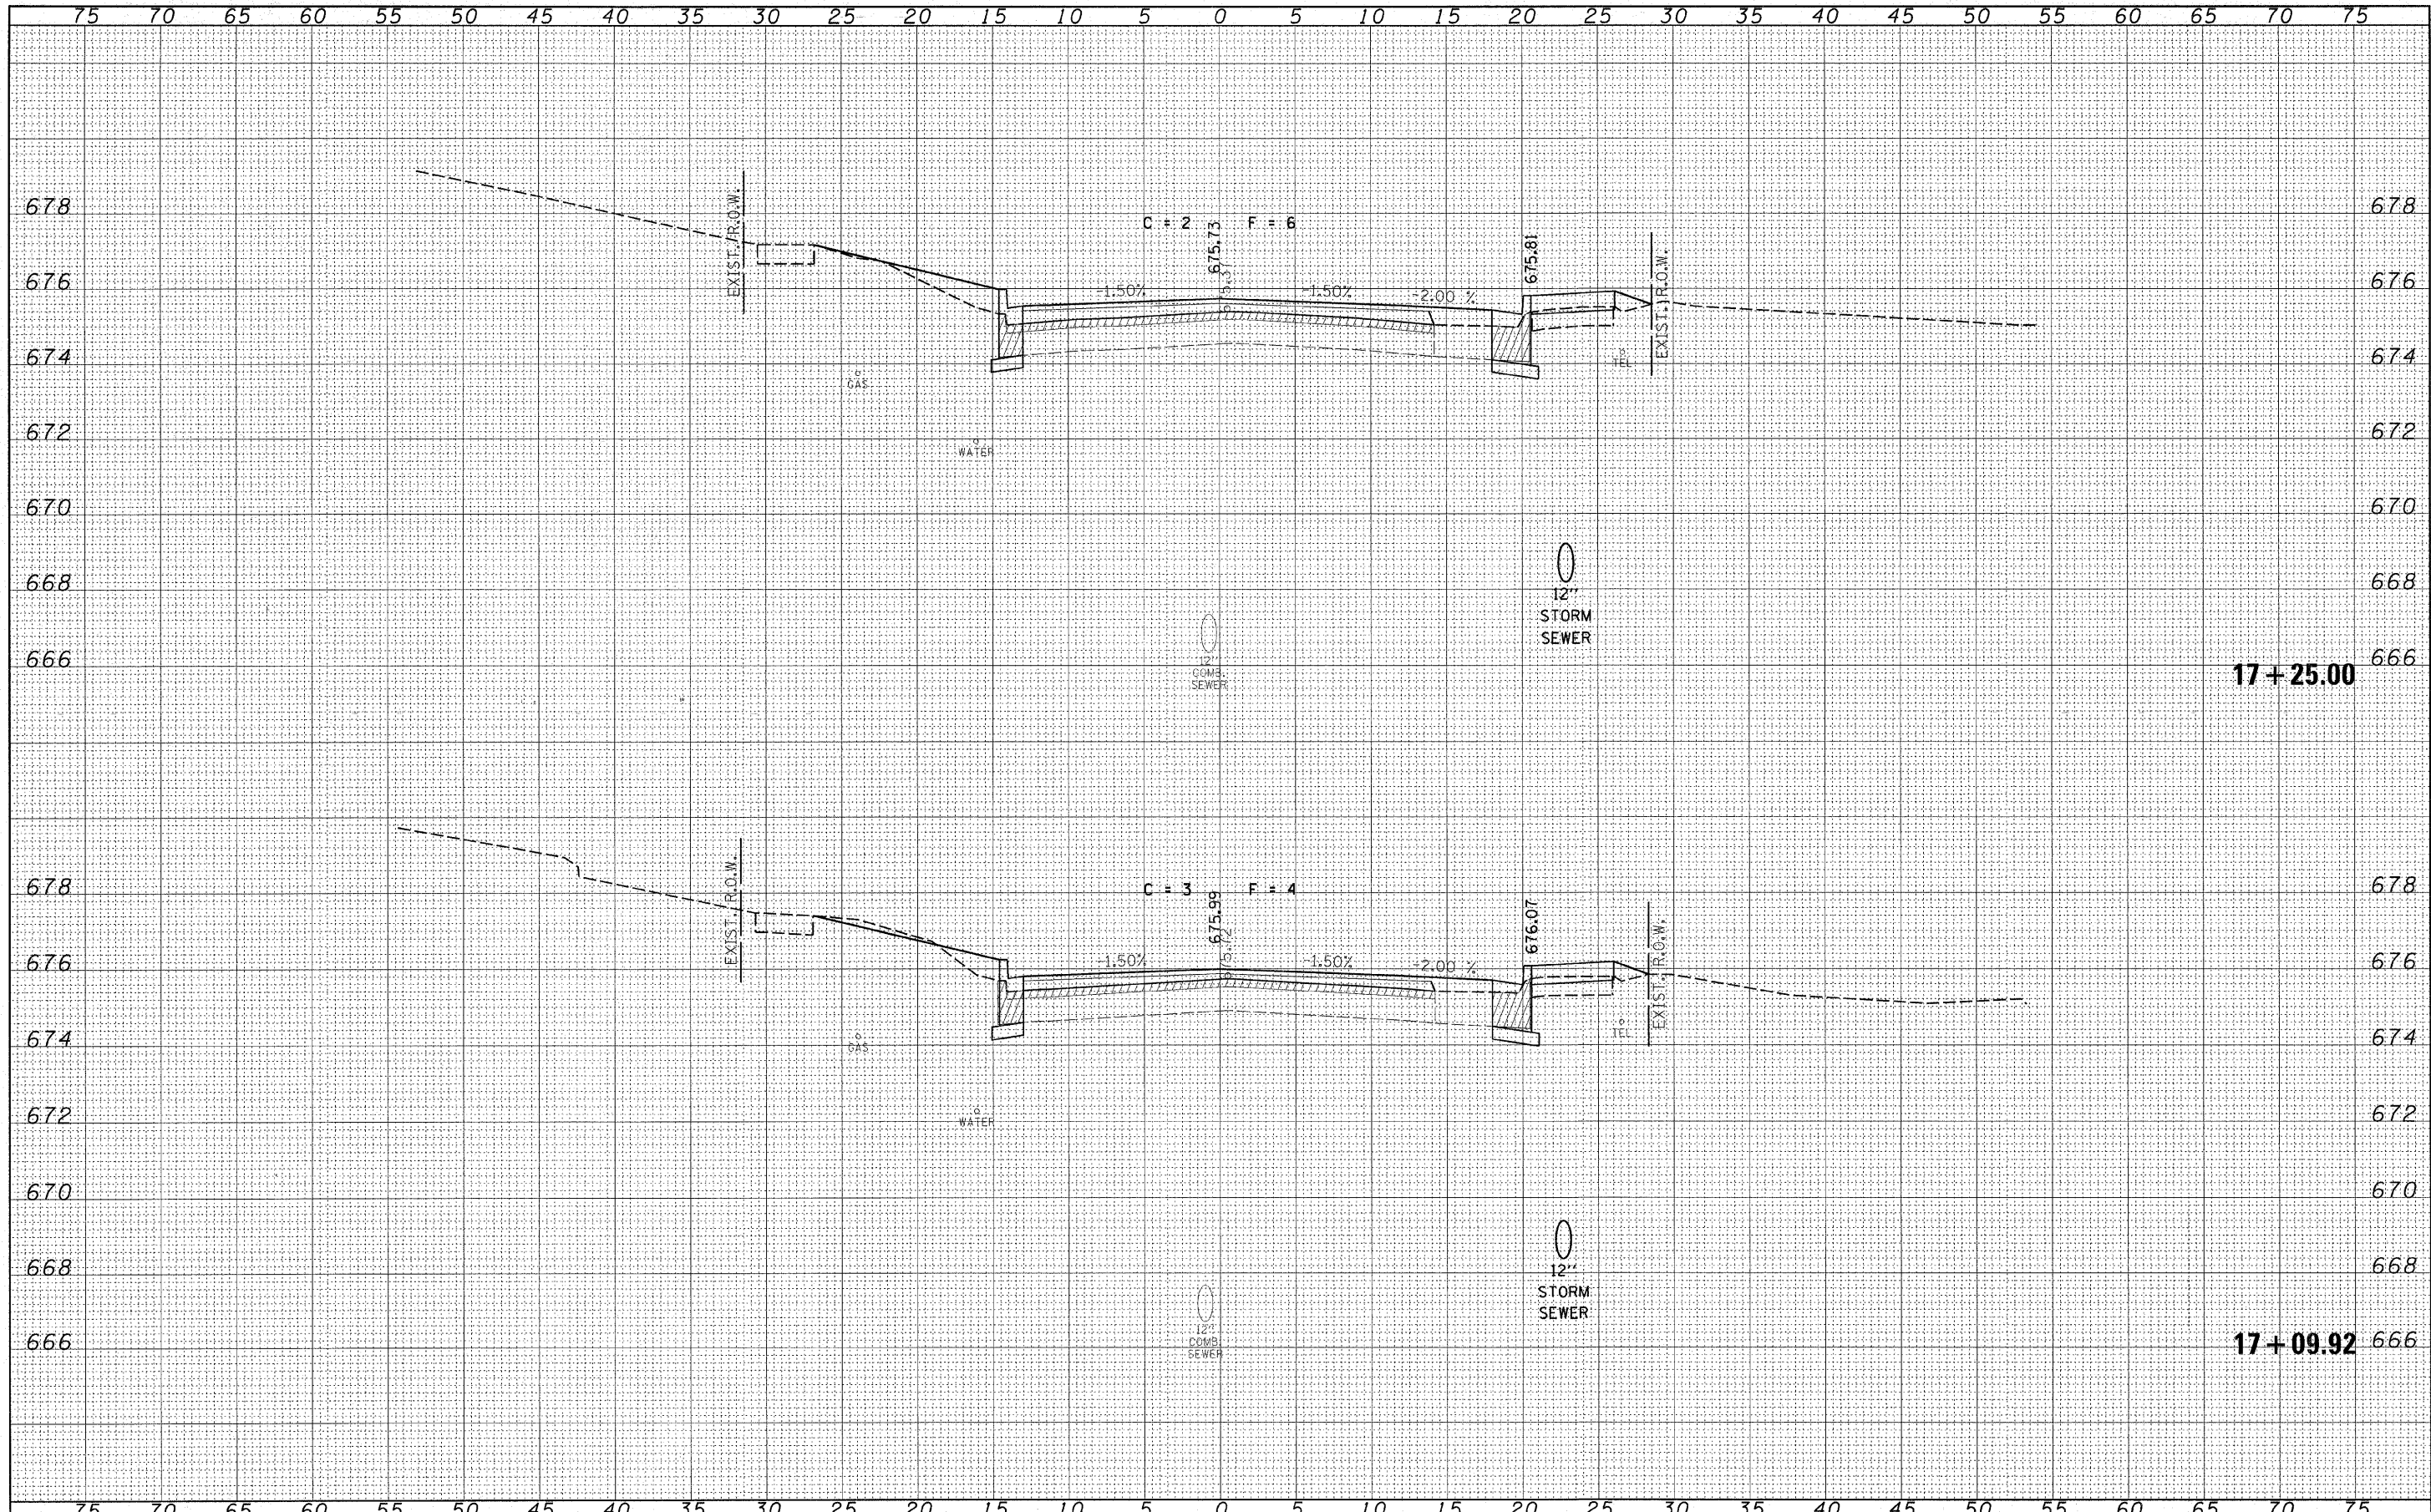

FILE NAME = 93004-shr-sss.dgn	USER NAME =	DESIGNED - L.F.S.	REVISED -	STATE OF ILLINOIS COUNTY HIGHWAY DEPARTMENT	HAMPTON, LENZINI & RENWICK, INC. CIVIL & STRUCTURAL ENGINEERS LAND SURVEYORS	CROSS SECTIONS		F.A.U.	SECTION	COUNTY	TOTAL SHEETS	SHEET NO.
PLOT SCALE =	CHECKED -	REVISIED -	REVISIED -			7059	05-00155-00-RS	VERMILION	97	57		
PLOT DATE = 3/12/2009	DATE - 3/11/08	REVISIED -	REVISIED -			SCALE: SHEET NO. OF SHEETS		STA. 17+09.92 TO STA. 17+25.00		CONTRACT NO. 91386		
								FED. ROAD DIST. NO. ILLINOIS FED. AID PROJECT				