


DATE	
BY	
FINAL SURVEY	
NOTE BOOK	
NO.	
SURVEYED	
TEMPLATE	
AREAS CHECKED	

DATE	
BY	
ORIGINAL SURVEY	
NOTE BOOK	
NO.	
SURVEYED	
TEMPLATE	
AREAS CHECKED	

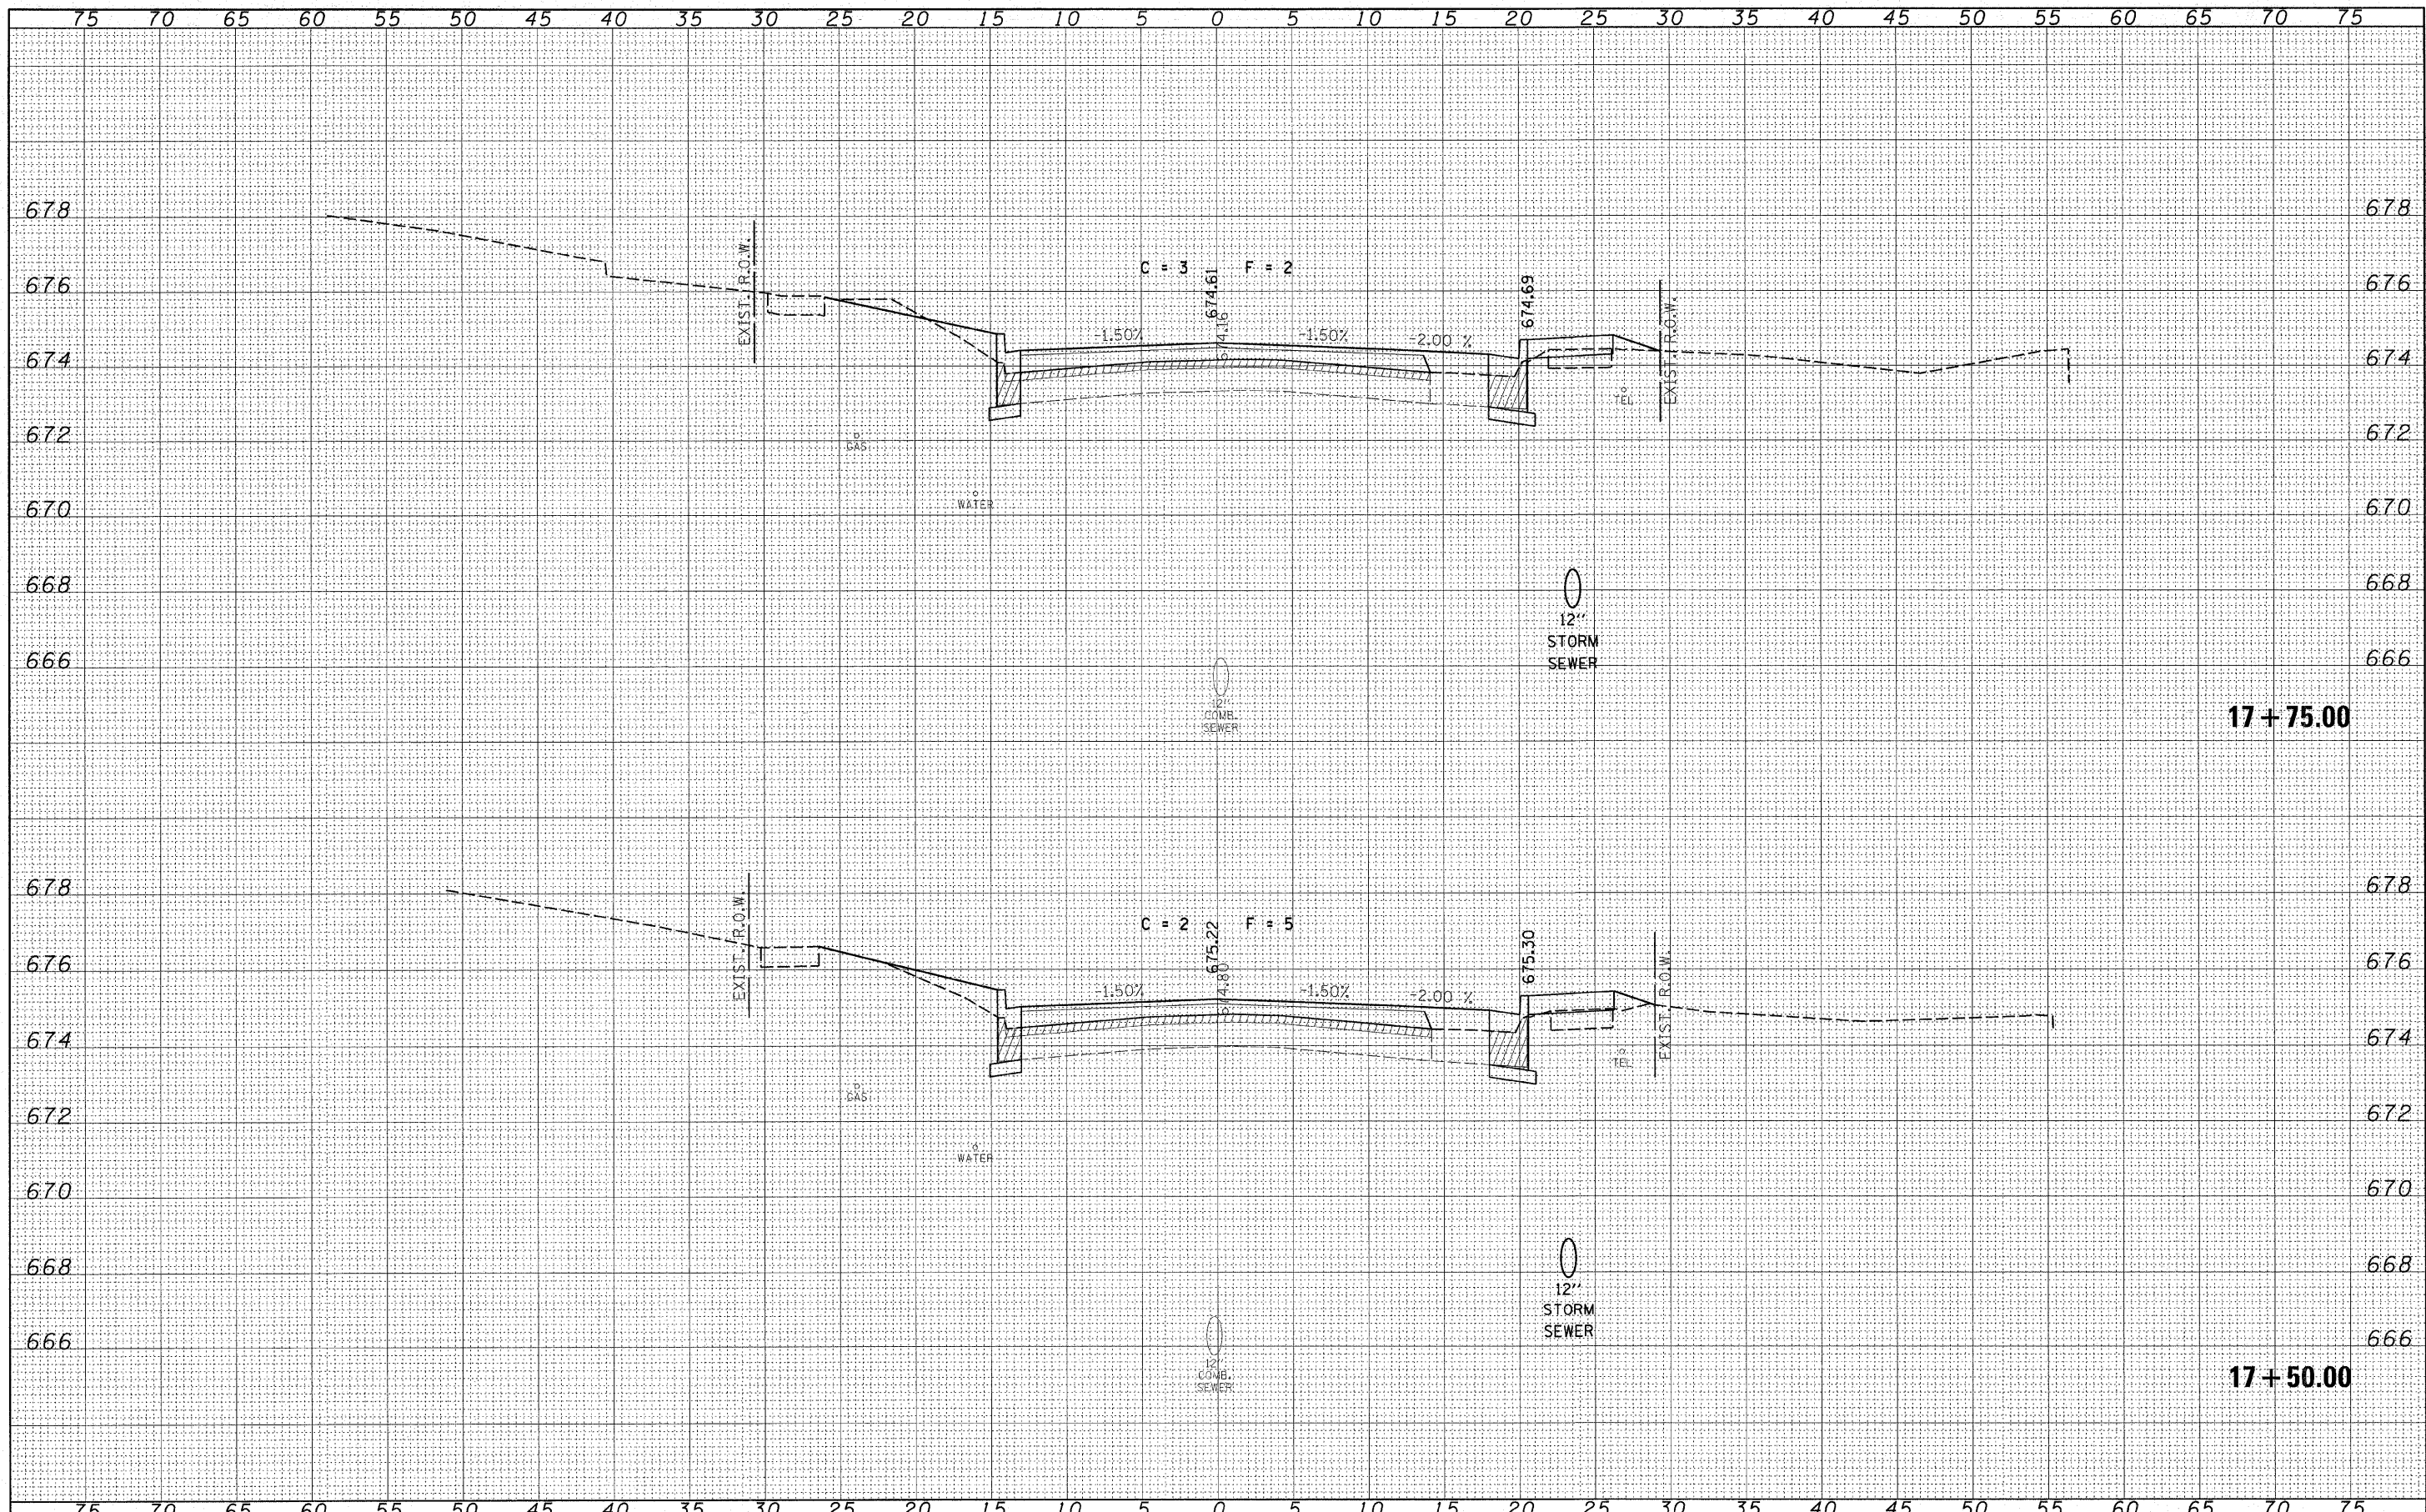

FILE NAME =	93004-shr-sss.dgn
-------------	-------------------

USER NAME =	
PLOT SCALE =	
PLOT DATE =	3/12/2008

DESIGNED -	L.F.S.
DRAWN -	TWK
CHECKED -	
DATE -	3/11/08

REVISED -	
REVISED -	
REVISED -	
REVISED -	

STATE OF ILLINOIS
COUNTY HIGHWAY DEPARTMENT

HLR HAMPTON, LENZINI & RENWICK, INC.
CIVIL & STRUCTURAL ENGINEERS
LAND SURVEYORS
SCALE: SHEET NO. OF SHEETS

**CROSS SECTIONS
WEST ST. GEORGETOWN**
STA. 17+50.00 TO STA. 17+75.00

F.A.U.	SECTION	COUNTY	TOTAL SHEETS	SHEET NO.
7059	05-00155-00-RS	VERMILION	97	58
FED. ROAD DIST. NO. ILLINOIS FED. AID PROJECT			CONTRACT NO. 91386	