


FINAL SURVEY	SURVEYED	BY	DATE
NOTE BOOK NO.	TEMPLATE AREAS CHECKED		

ORIGINAL SURVEY	SURVEYED	BY	DATE
NOTE BOOK NO.	TEMPLATE AREAS CHECKED		

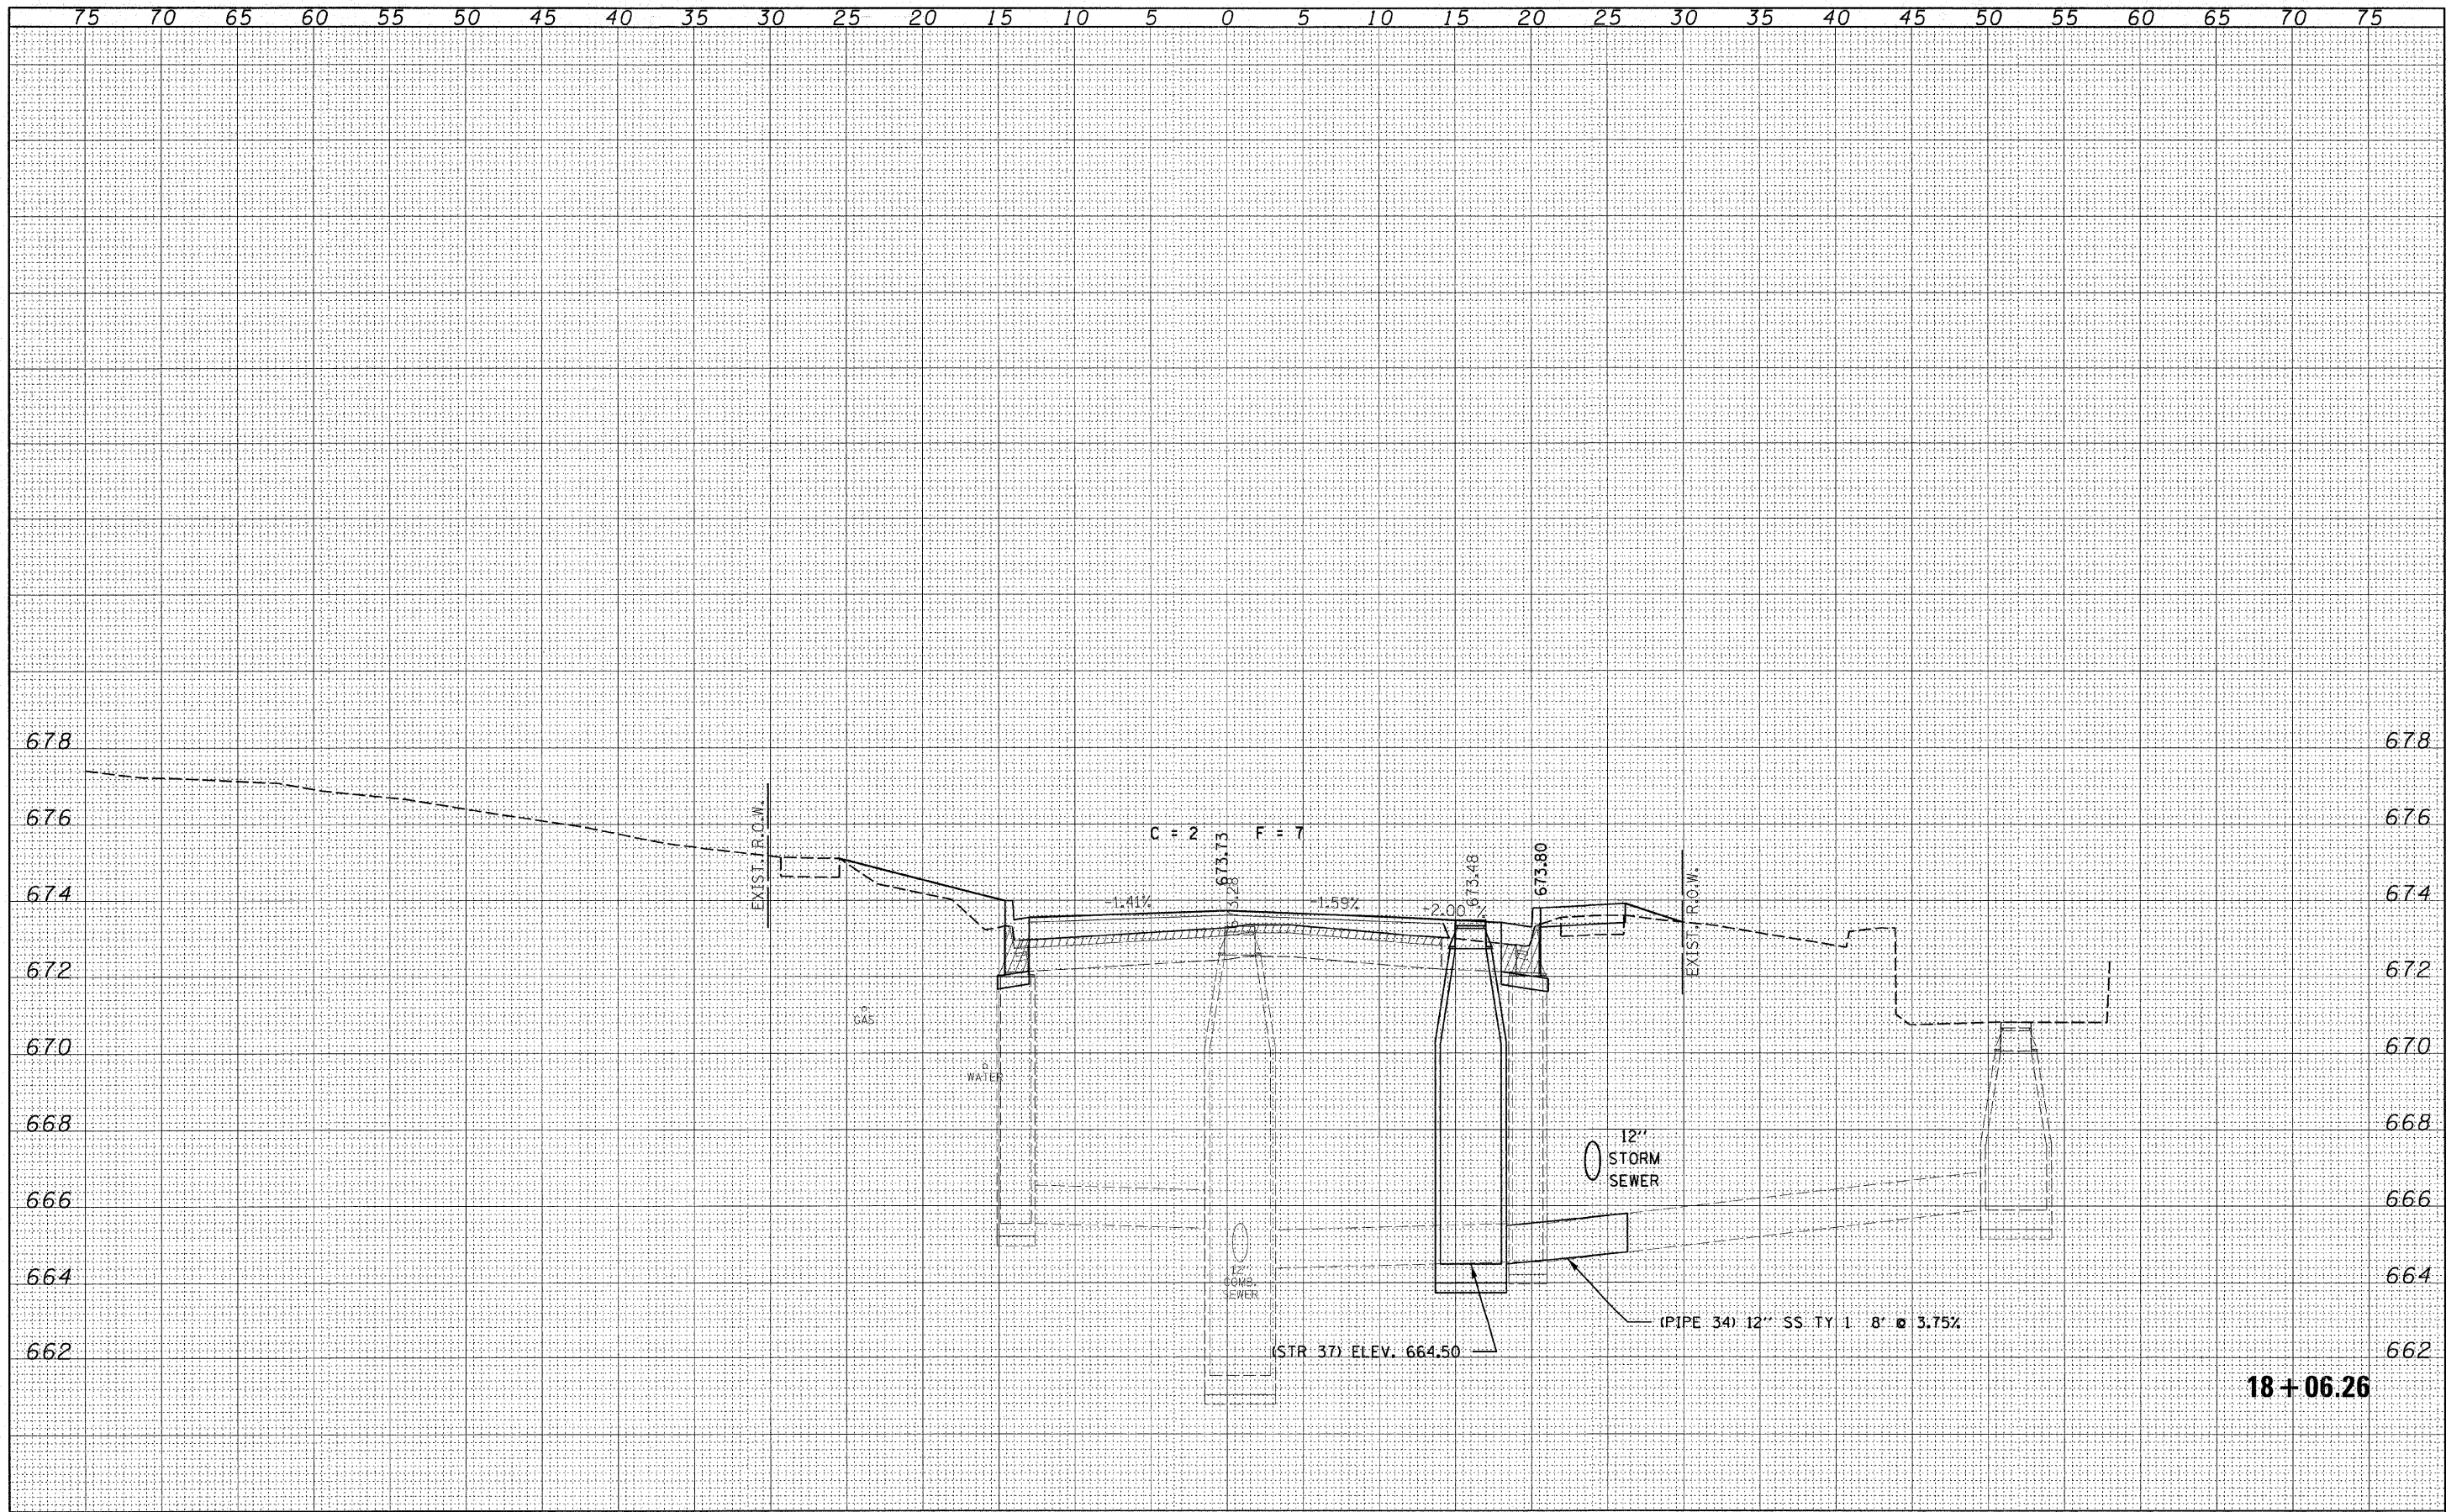

18+06.26

FILE NAME = 93004-sht-sss.dgn	USER NAME =	DESIGNED - L.F.S.	REVISED -	STATE OF ILLINOIS COUNTY HIGHWAY DEPARTMENT	HAMPTON, LENZINI & RENWICK, INC. CIVIL & STRUCTURAL ENGINEERS LAND SURVEYORS	CROSS SECTIONS		F.A.U.	SECTION	COUNTY	TOTAL SHEETS	SHEET NO.
PLOT SCALE =	CHECKED -	DRAWN - TWK	REVISED -			7059	05-00155-00-RS	VERMILION	97	60		
PLOT DATE = 3/12/2008	DATE - 3/11/08	CHECKED -	REVISED -			STA. 18+06.26 TO STA. 18+06.26		CONTRACT NO. 91386		ILLINOIS FED. AID PROJECT		
						SCALE:	SHEET NO.	OF	SHEETS			