


DATE	
BY	
DESIGNED	
DRAWN	
CHECKED	
DATE	
FILE NAME	
PROJECT	
DATE	
BY	
DESIGNED	
DRAWN	
CHECKED	
DATE	

DATE	
BY	
DESIGNED	
DRAWN	
CHECKED	
DATE	
FILE NAME	
PROJECT	
DATE	
BY	
DESIGNED	
DRAWN	
CHECKED	
DATE	

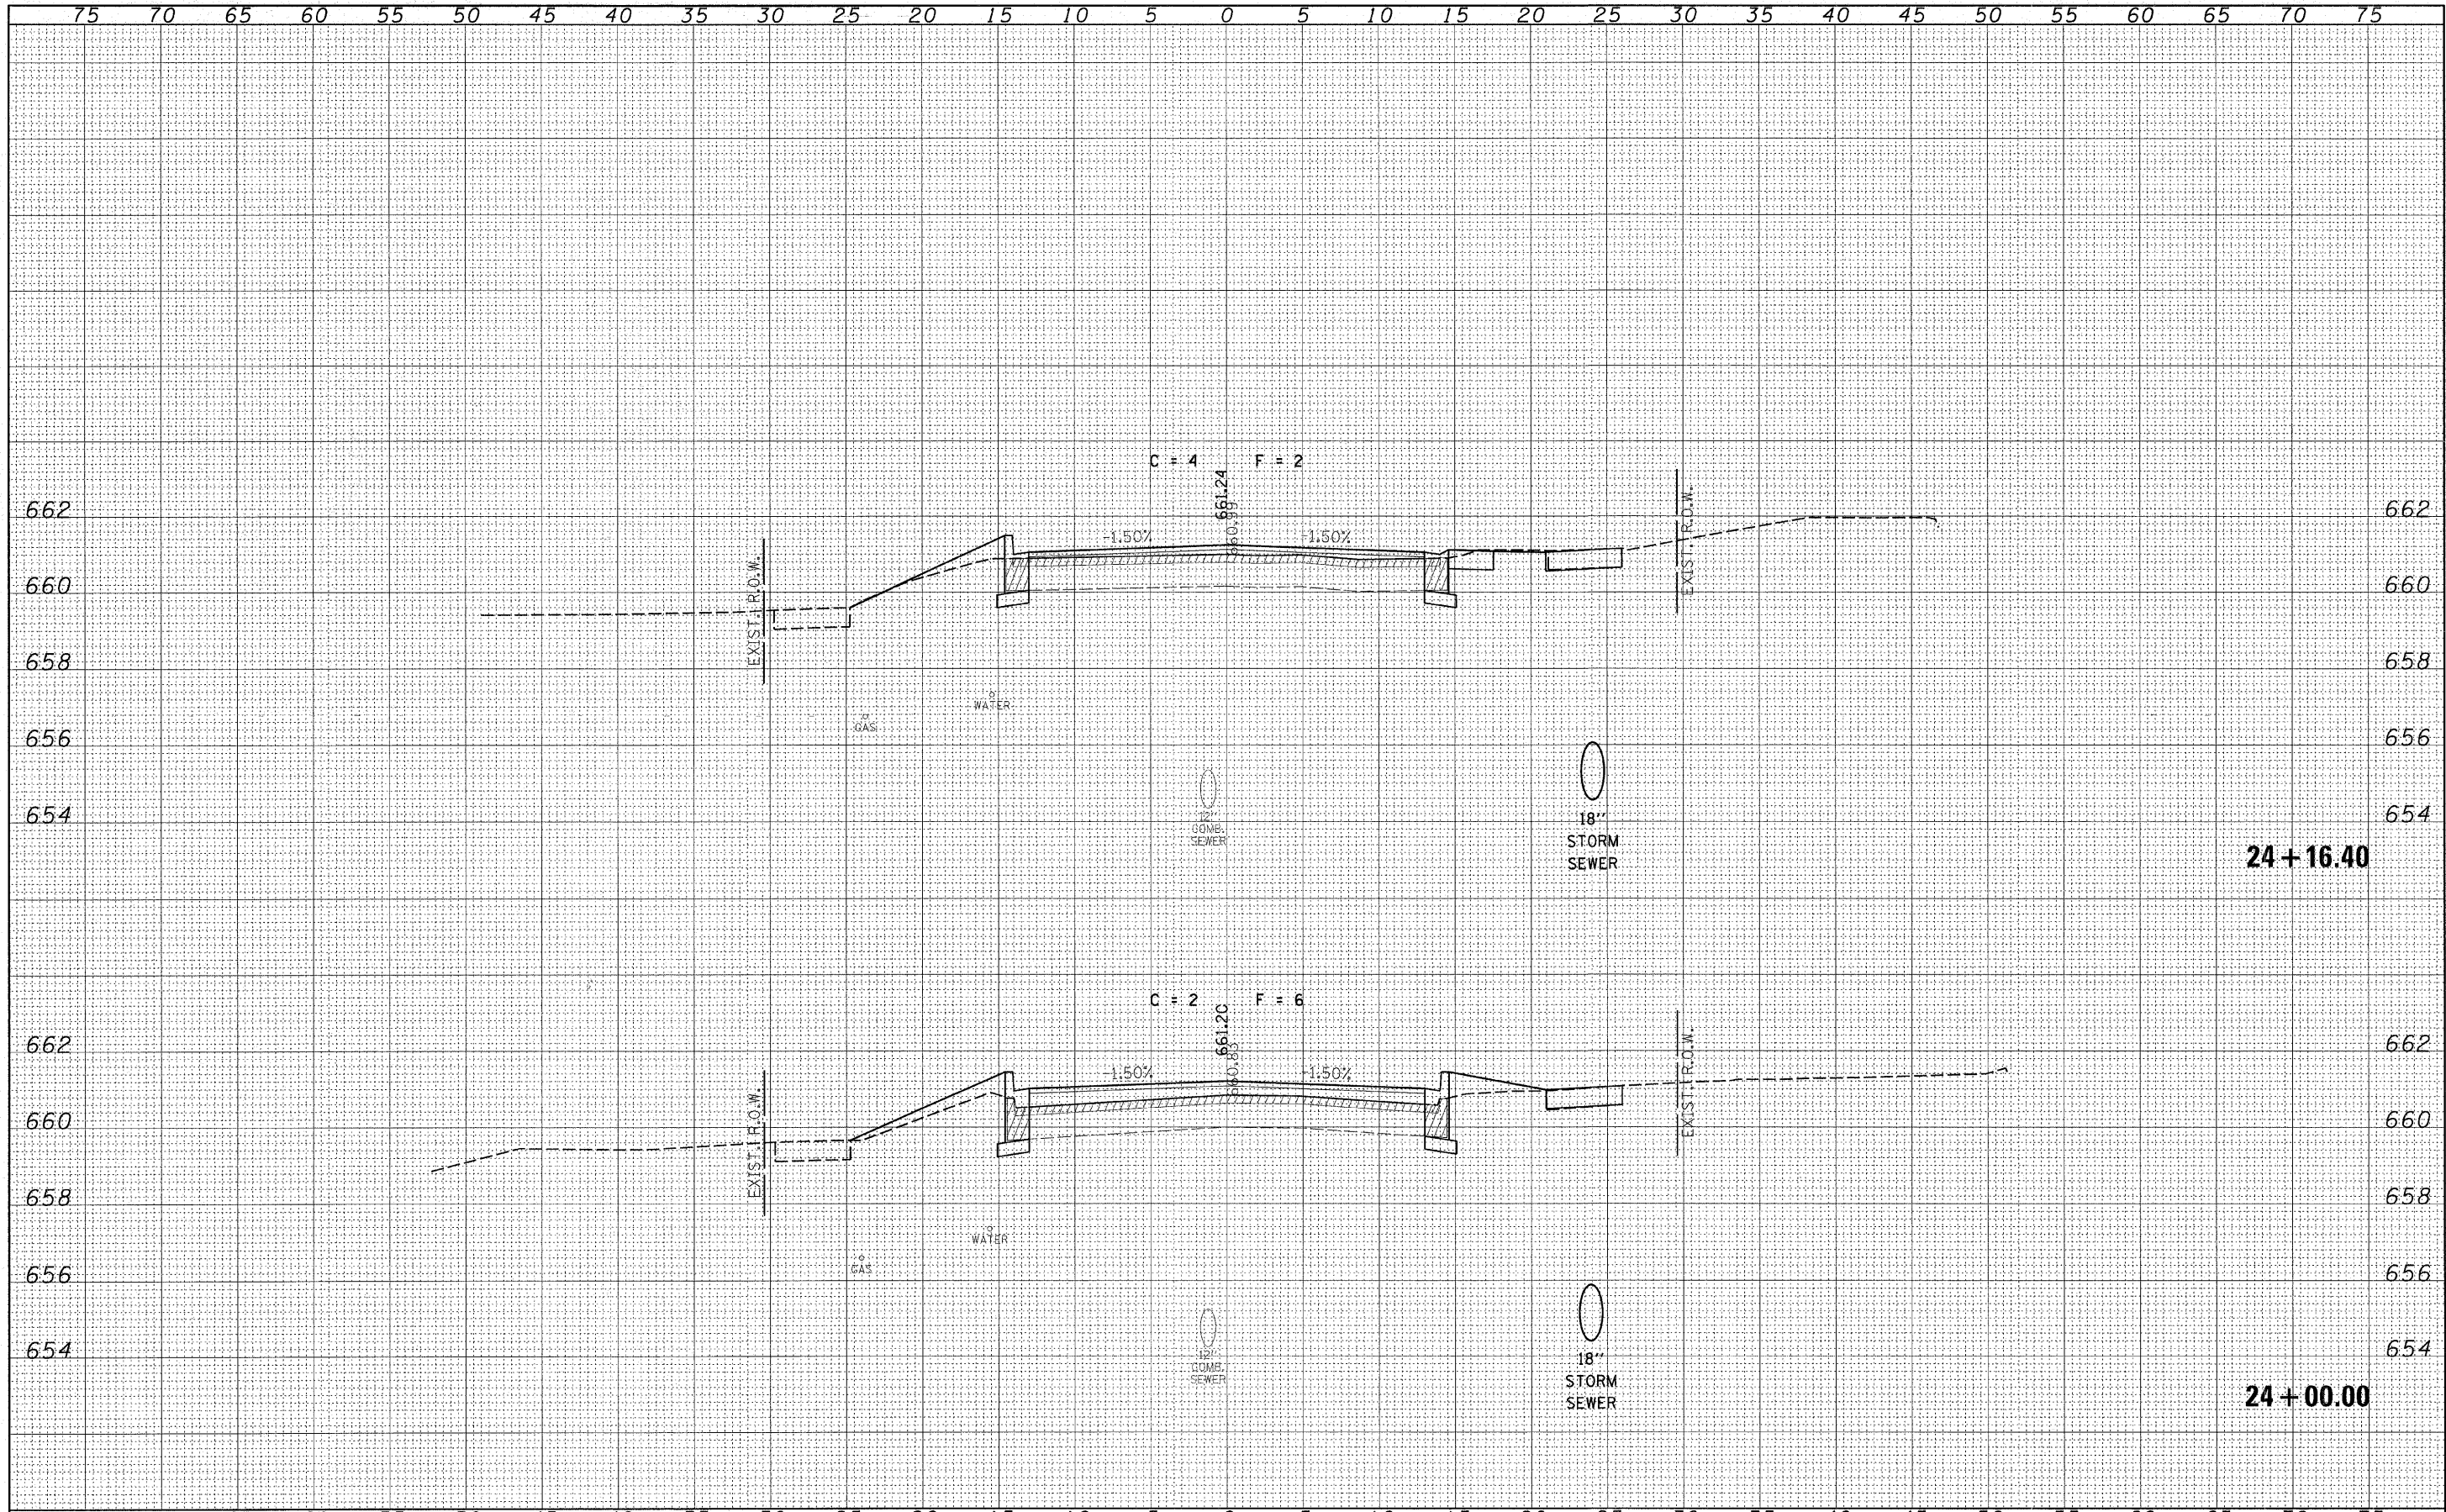

FILE NAME = 93004-sht-exs.dgn	USER NAME =	DESIGNED - L.F.S.	REVISED -	STATE OF ILLINOIS COUNTY HIGHWAY DEPARTMENT	HAMPTON, LENZINI & RENWICK, INC. CIVIL & STRUCTURAL ENGINEERS LAND SURVEYORS	CROSS SECTIONS		F.A.U.	SECTION	COUNTY	TOTAL SHEETS	SHEET NO.
PLOT SCALE =	DATE = 3/11/08	DRAWN - TWK	REVISED -			7059	05-00155-00-RS	VERMILION	97	84		
PLOT DATE = 3/12/2008	DATE = 3/11/08	CHECKED -	REVISED -			SCALE:	SHEET NO. OF SHEETS	STA. 24+00.00 TO STA. 24+16.40	FED. ROAD DIST. NO.	ILLINOIS FED. AID PROJECT	CONTRACT NO. 91386	
		DATE = 3/11/08	REVISED -									