


DATE	
BY	
FINISH SURVEY	
SURVEYED	
NOTE BOOK	
TEMPLATE	
AREAS CHECKED	
AREAS CHECKED	

DATE	
BY	
ORIGINAL SURVEY	
SURVEYED	
NOTE BOOK	
TEMPLATE	
AREAS CHECKED	
AREAS CHECKED	

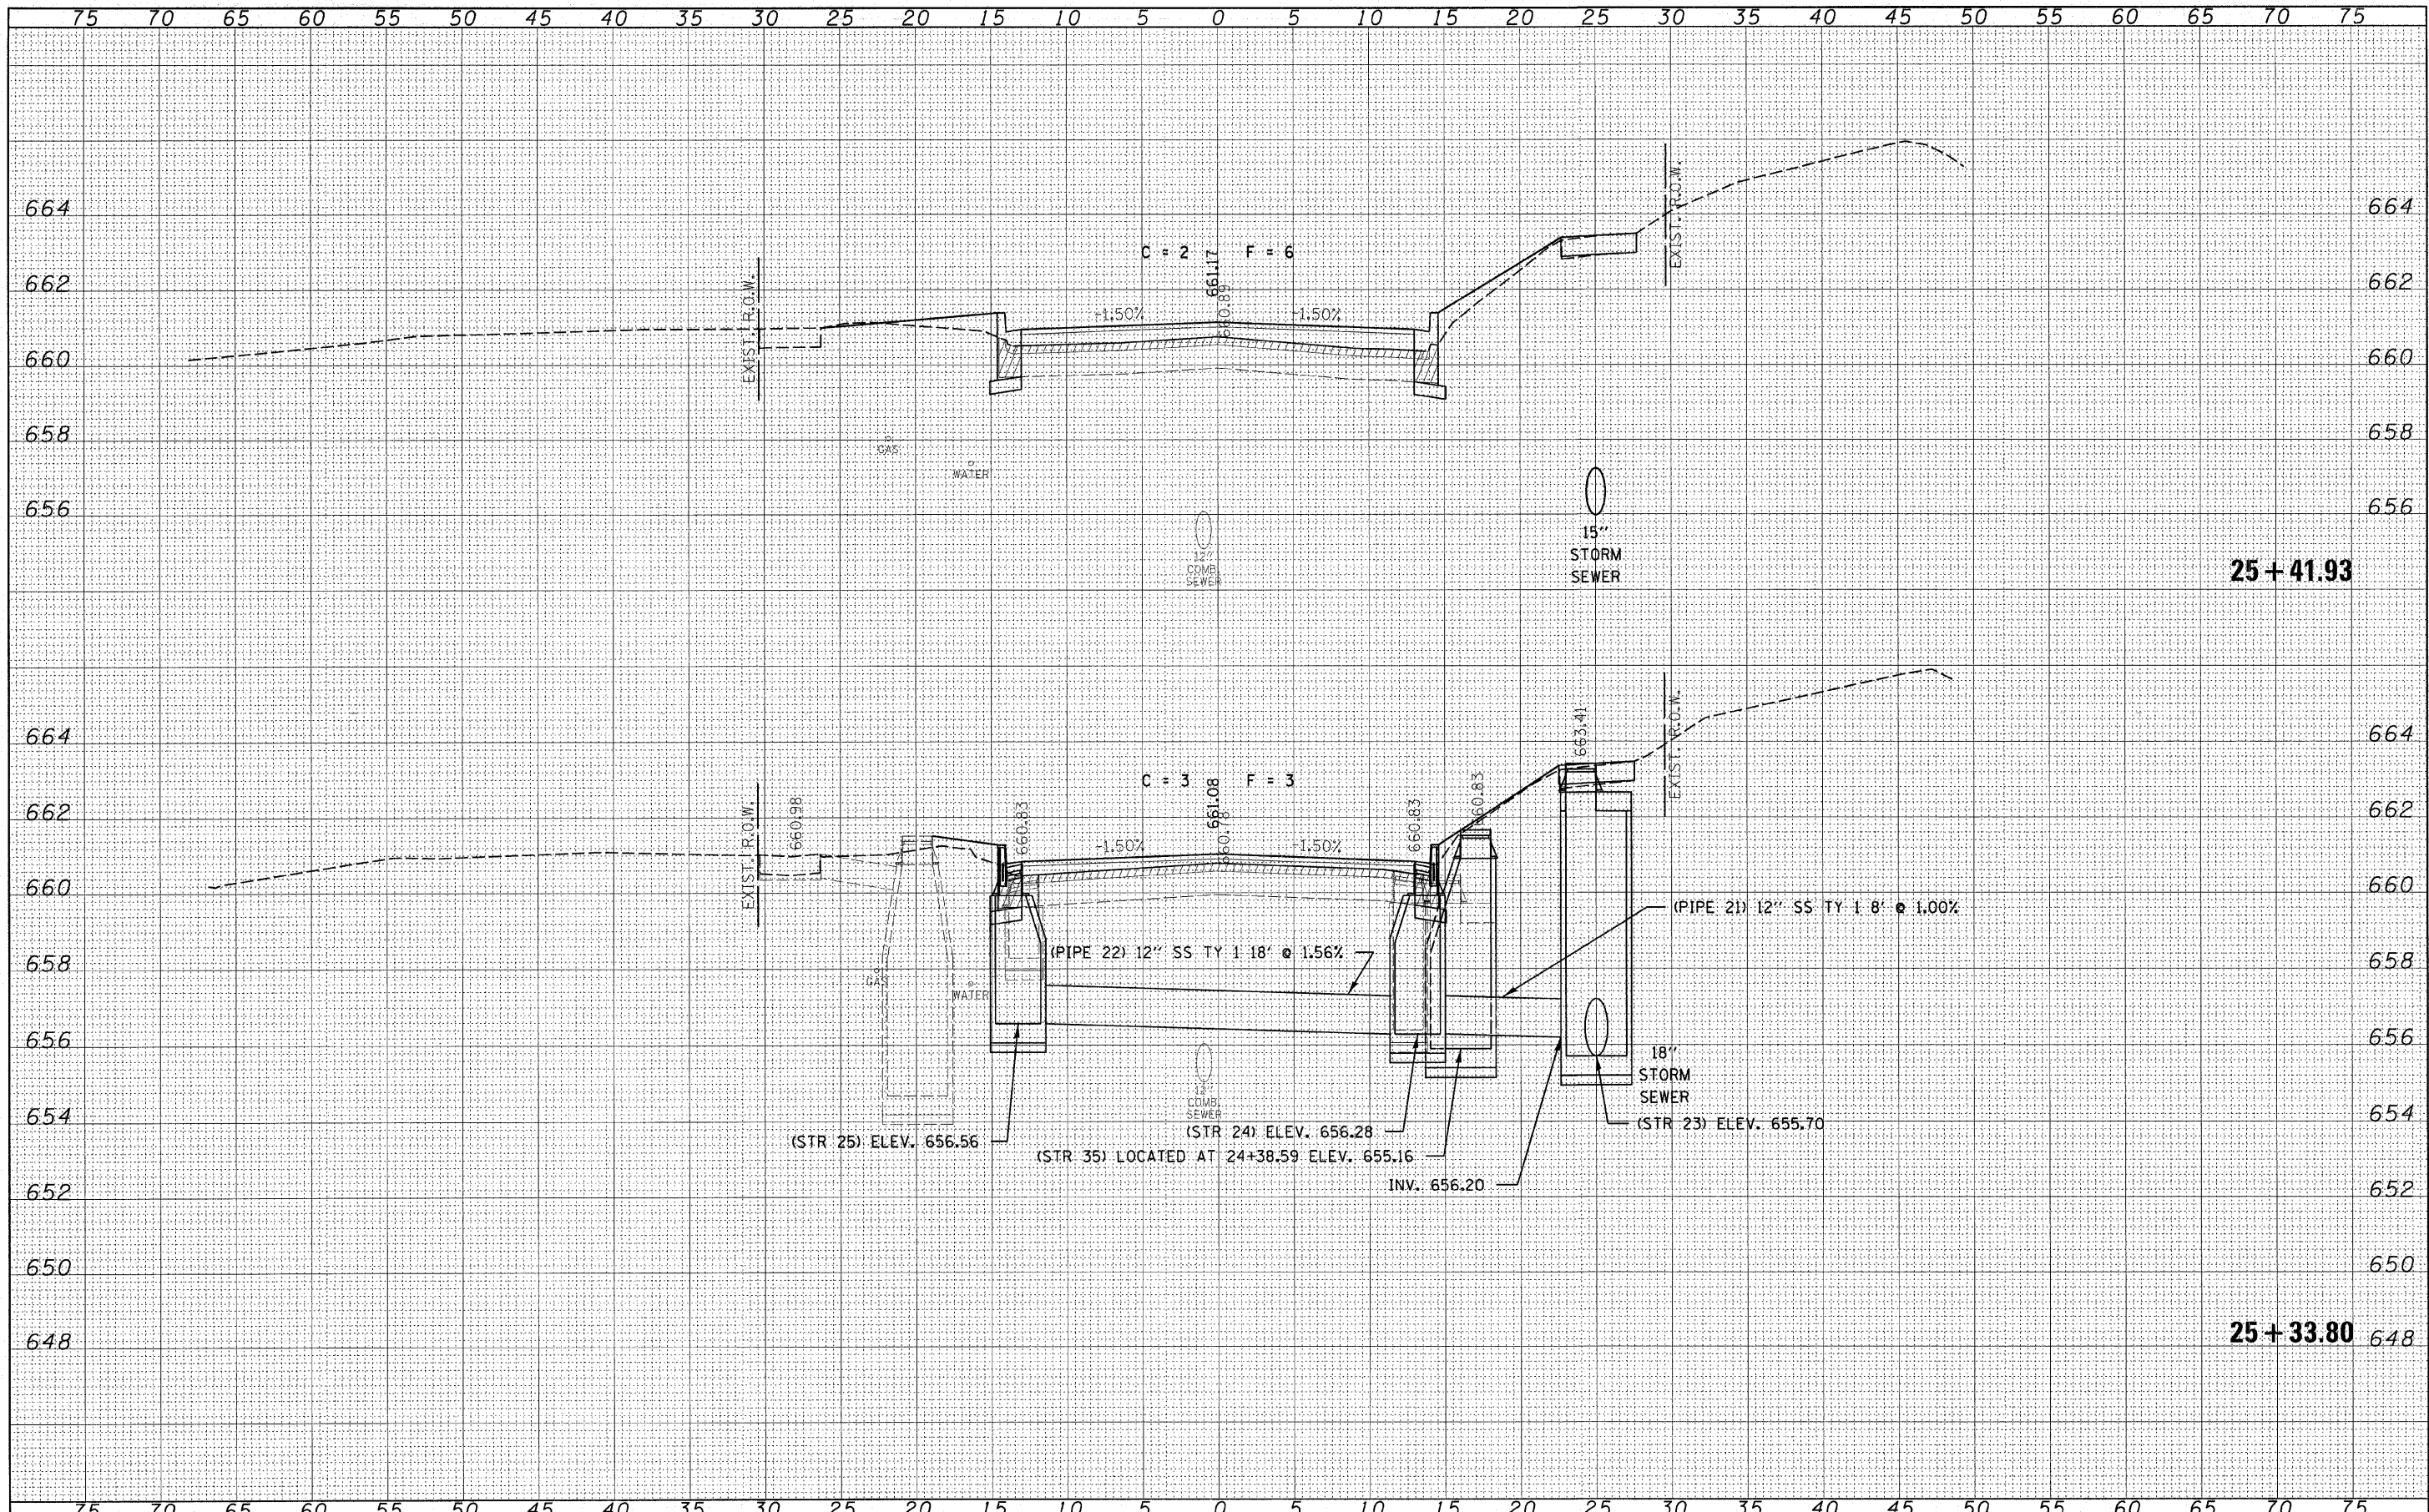

FILE NAME = 93004-sht-sss.dgn	USER NAME =	DESIGNED - L.F.S.	REVISED -	<b>STATE OF ILLINOIS</b> <b>COUNTY HIGHWAY DEPARTMENT</b>	<b>HAMPTON, LENZINI &amp; RENWICK, INC.</b> CIVIL & STRUCTURAL ENGINEERS LAND SURVEYORS	<b>CROSS SECTIONS</b>		F.A.U.	SECTION	COUNTY	TOTAL SHEETS	SHEET NO.
PLOT SCALE =	CHECKED - TWK	REVISED -	REVISED -			7059	05-00155-00-RS	VERMILION	97	90		
PLOT DATE = 3/12/2008	DATE - 3/11/08	REVISED -	REVISED -			STA. 25+33.80 TO STA. 25+41.93		CONTRACT NO. 91386		ILLINOIS FED. AID PROJECT		
						SCALE:	SHEET NO.	OF	SHEETS			